

 


archplan architects and property management 1 Millfield Place, Highgate, London N6 6JP Tel: 020 8341 5628 e-mail: archplan@hotmail.com	Date July 2018	Scale 1:200 At A3	Project 5 Chalcot Gardens LONDON NW3 4YB	Drawing no. CG/ 60
	Drawn by	Checked by	Title SITE PLAN AS PROPOSED	A Copyright Archplan 2018

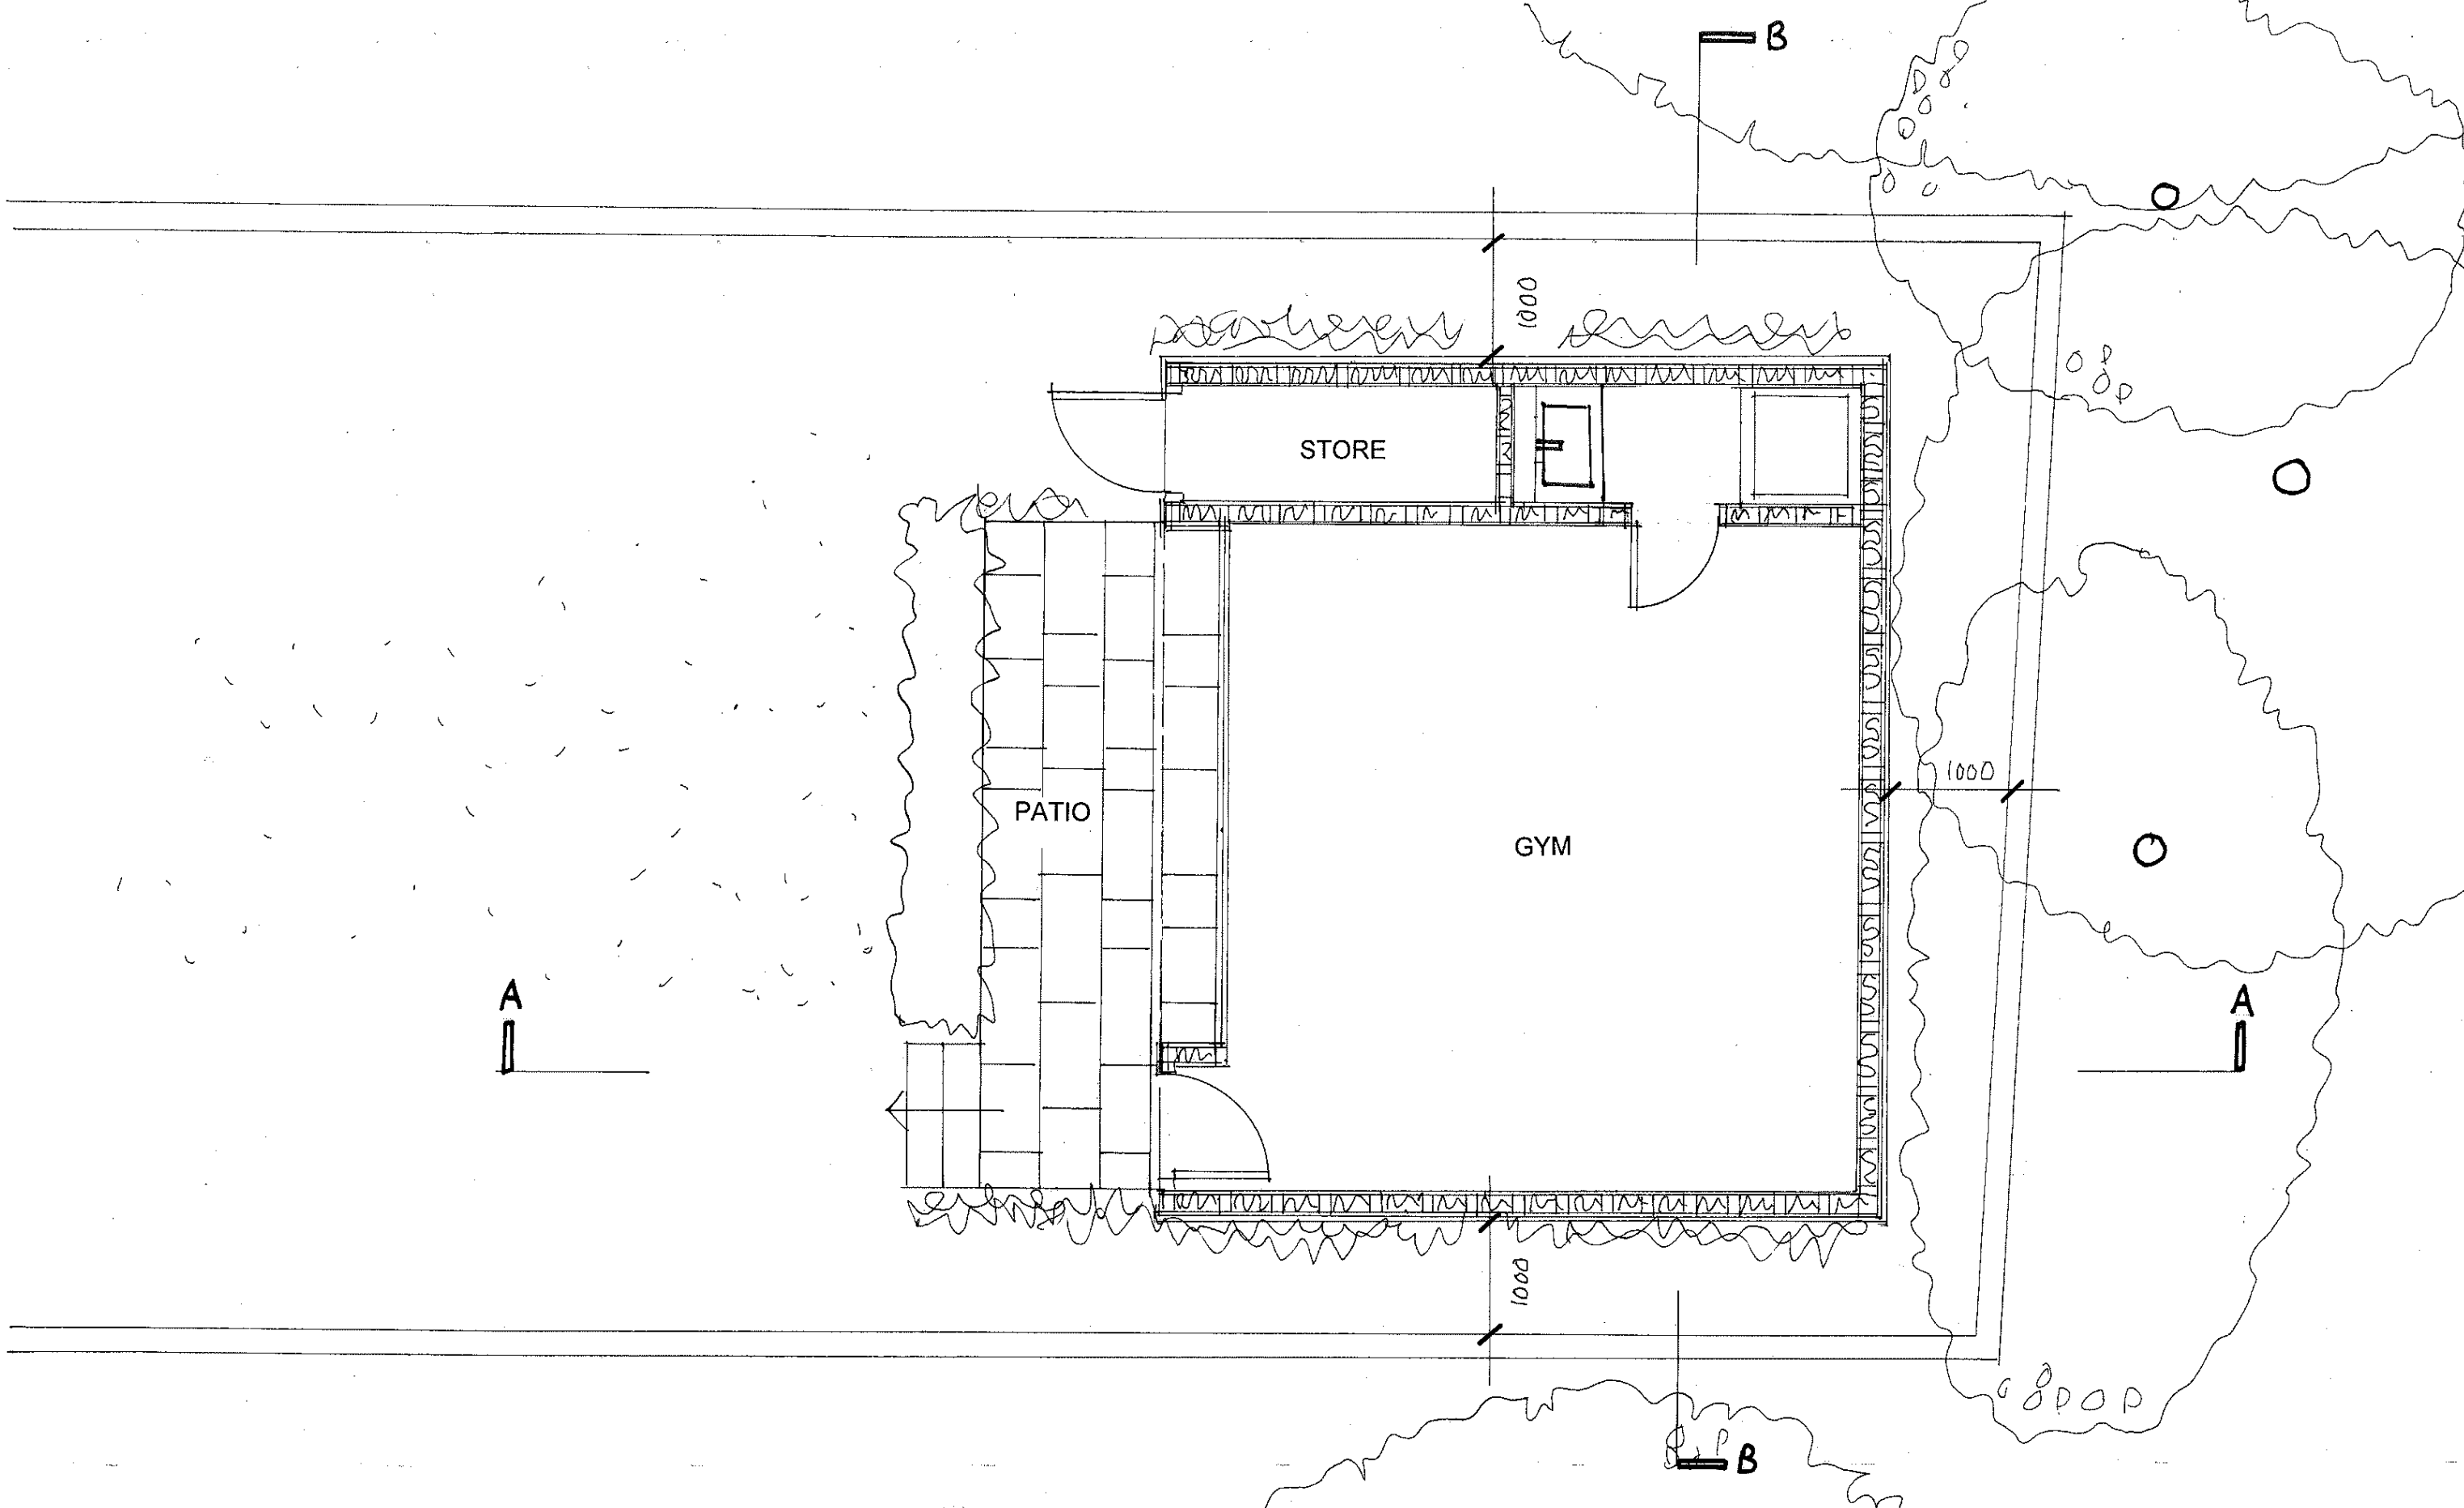

archplan architects and property management 1 Millfield Place, Highgate, London N6 6JP Tel: 020 8341 5628 e-mail: archplan@hotmail.com	Date	Scale	Project	Drawing no.
	July 2018	1:50 At A3	5 Chalcot Gardens LONDON NW3 4YB PLAN AS PROPOSED	CG/ 61 A
	Drawn by		Title	Copyright Archplan 2018
	Checked by			

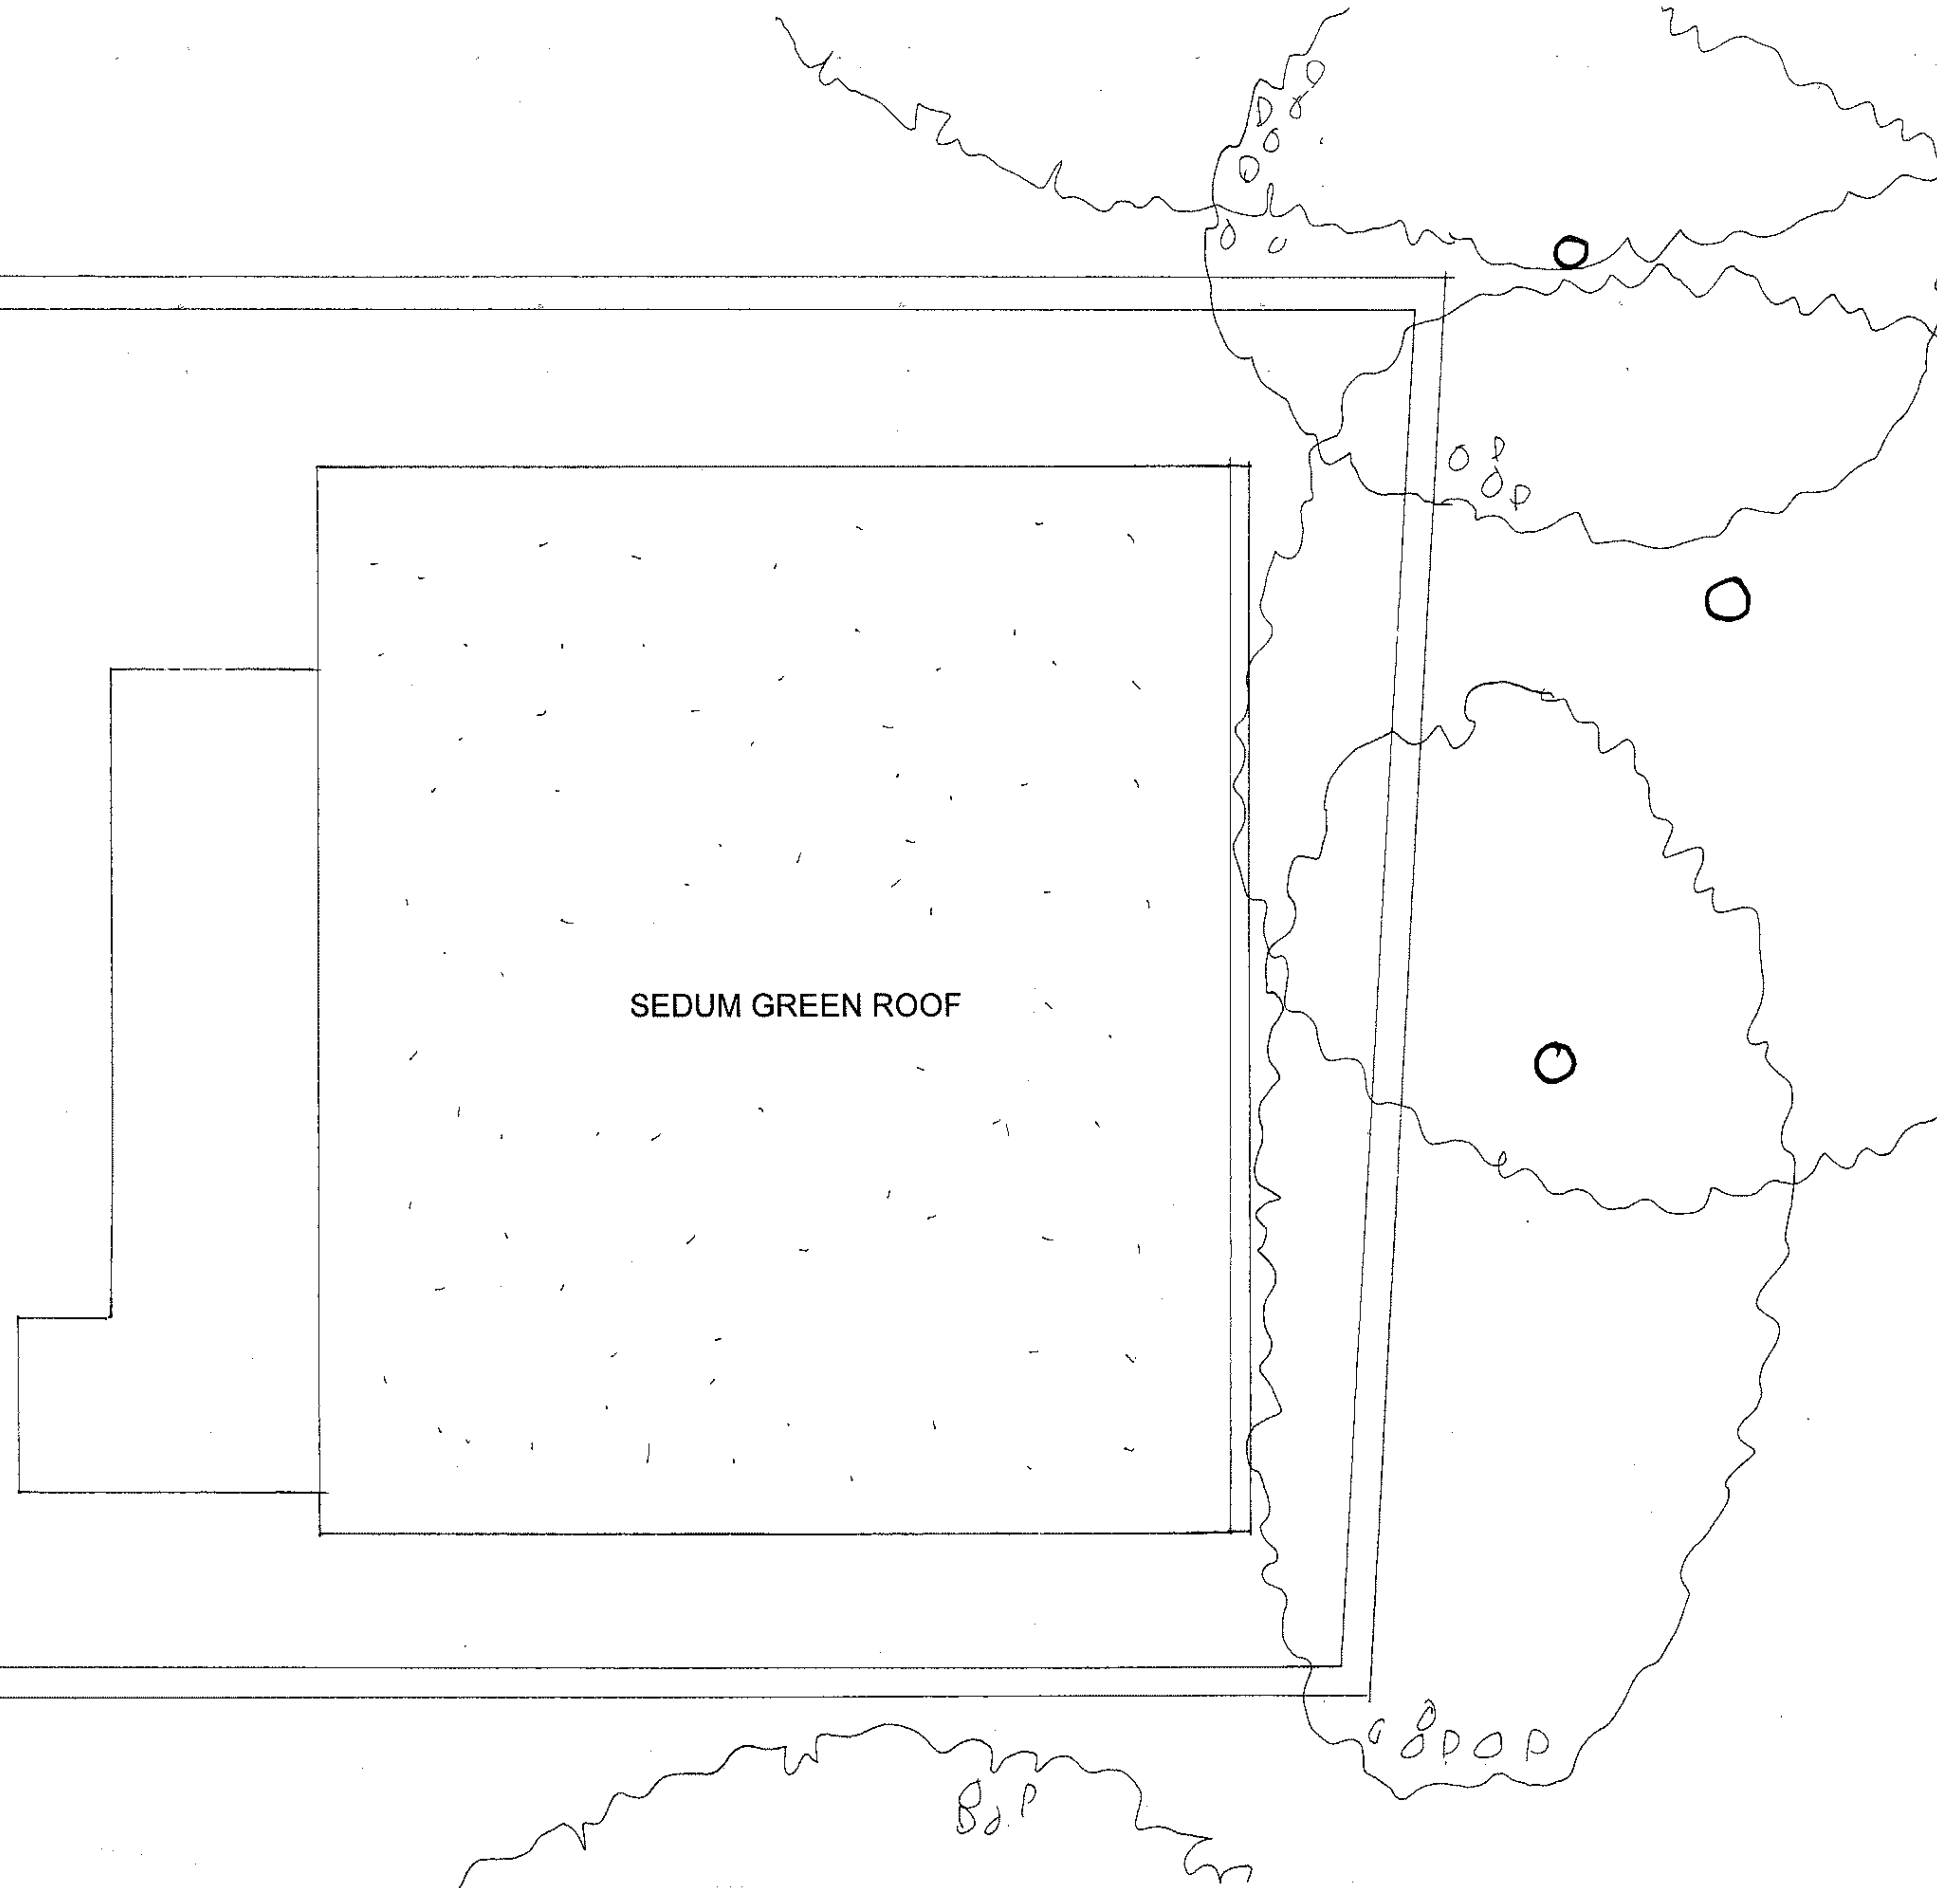


SEDUM GREEN ROOF

B.P.




archplan architects and property management 1 Milfield Place, Highgate, London N6 6JP Tel: 020 8341 5628 e-mail: archplan@hotmail.com	Date	Scale	Project	Drawing no.
	July 2018	1:50 At A3	5 Chalcot Gardens LONDON NW3 4YB ROOF PLAN AS PROPOSED	CG/ 62 A
	Drawn by		Title	Copyright Archplan 2018
	Checked by			

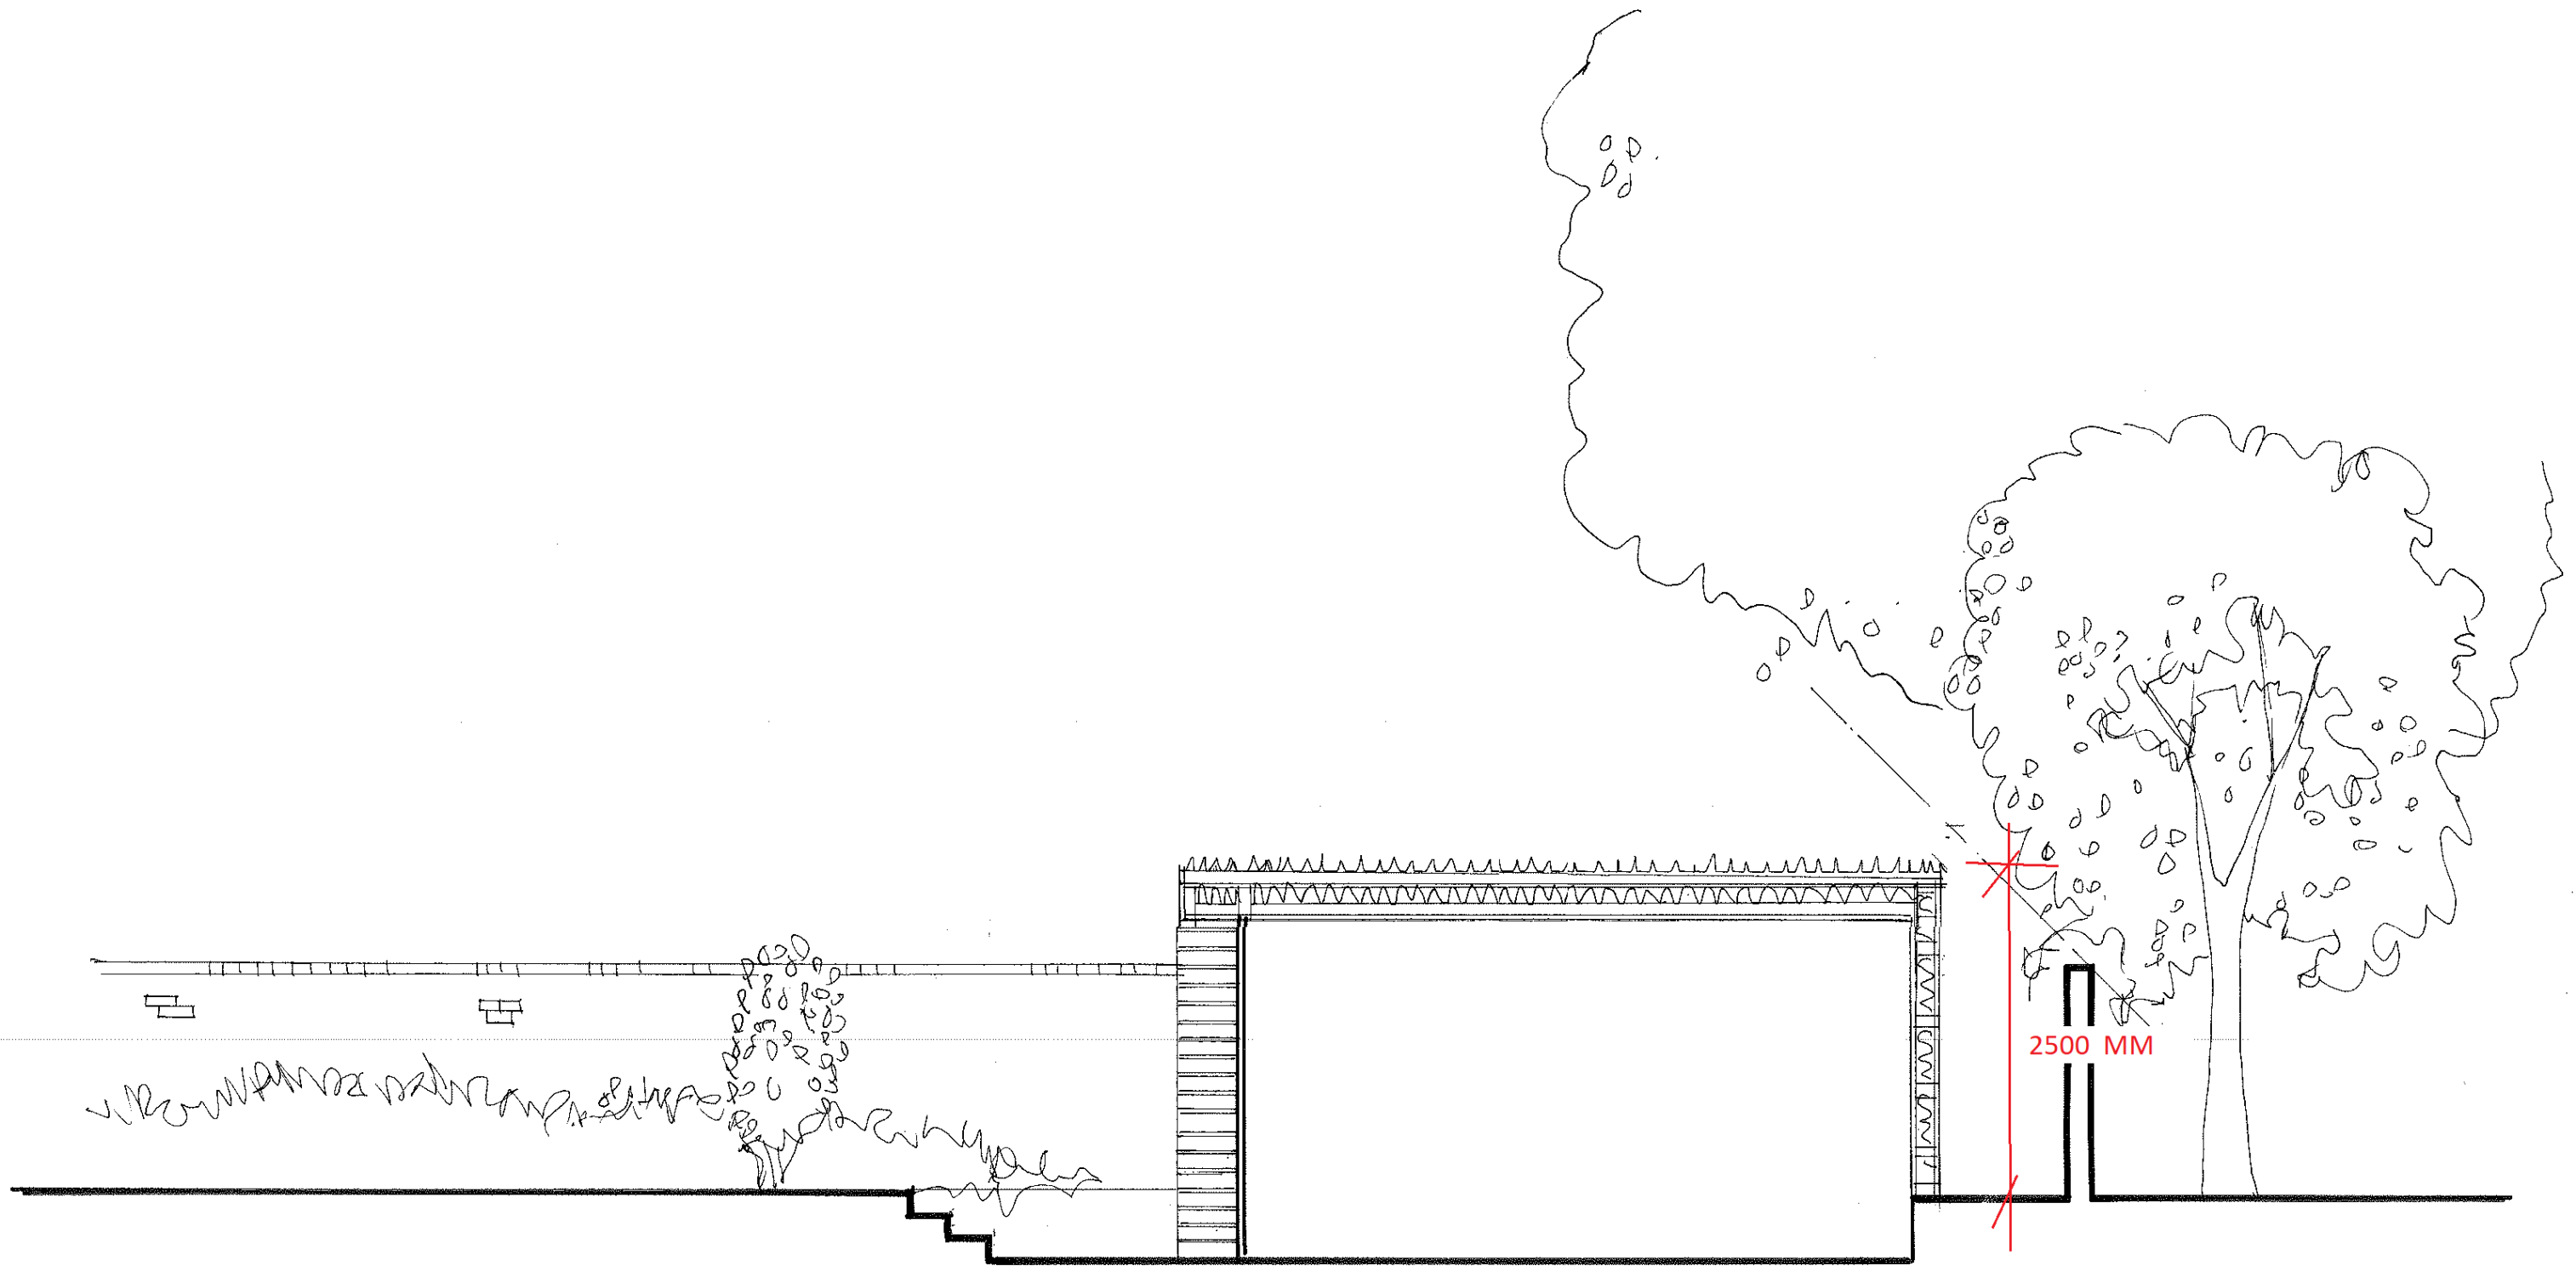


SECTION A-A




archplan architects and property management 1 Millfield Place, Highgate, London N6 6JP Tel: 020 8341 5628 e-mail: archplan@hotmail.com	Date July 2018	Scale 1:50 At A3	Project 5 Chalcot Gardens LONDON NW3 4YB ELEVATIONS & SECTIONS	Drawing no. CG/ 63 A
	Drawn by	Checked by	Title AS PROPOSED	Copyright Archplan 2018

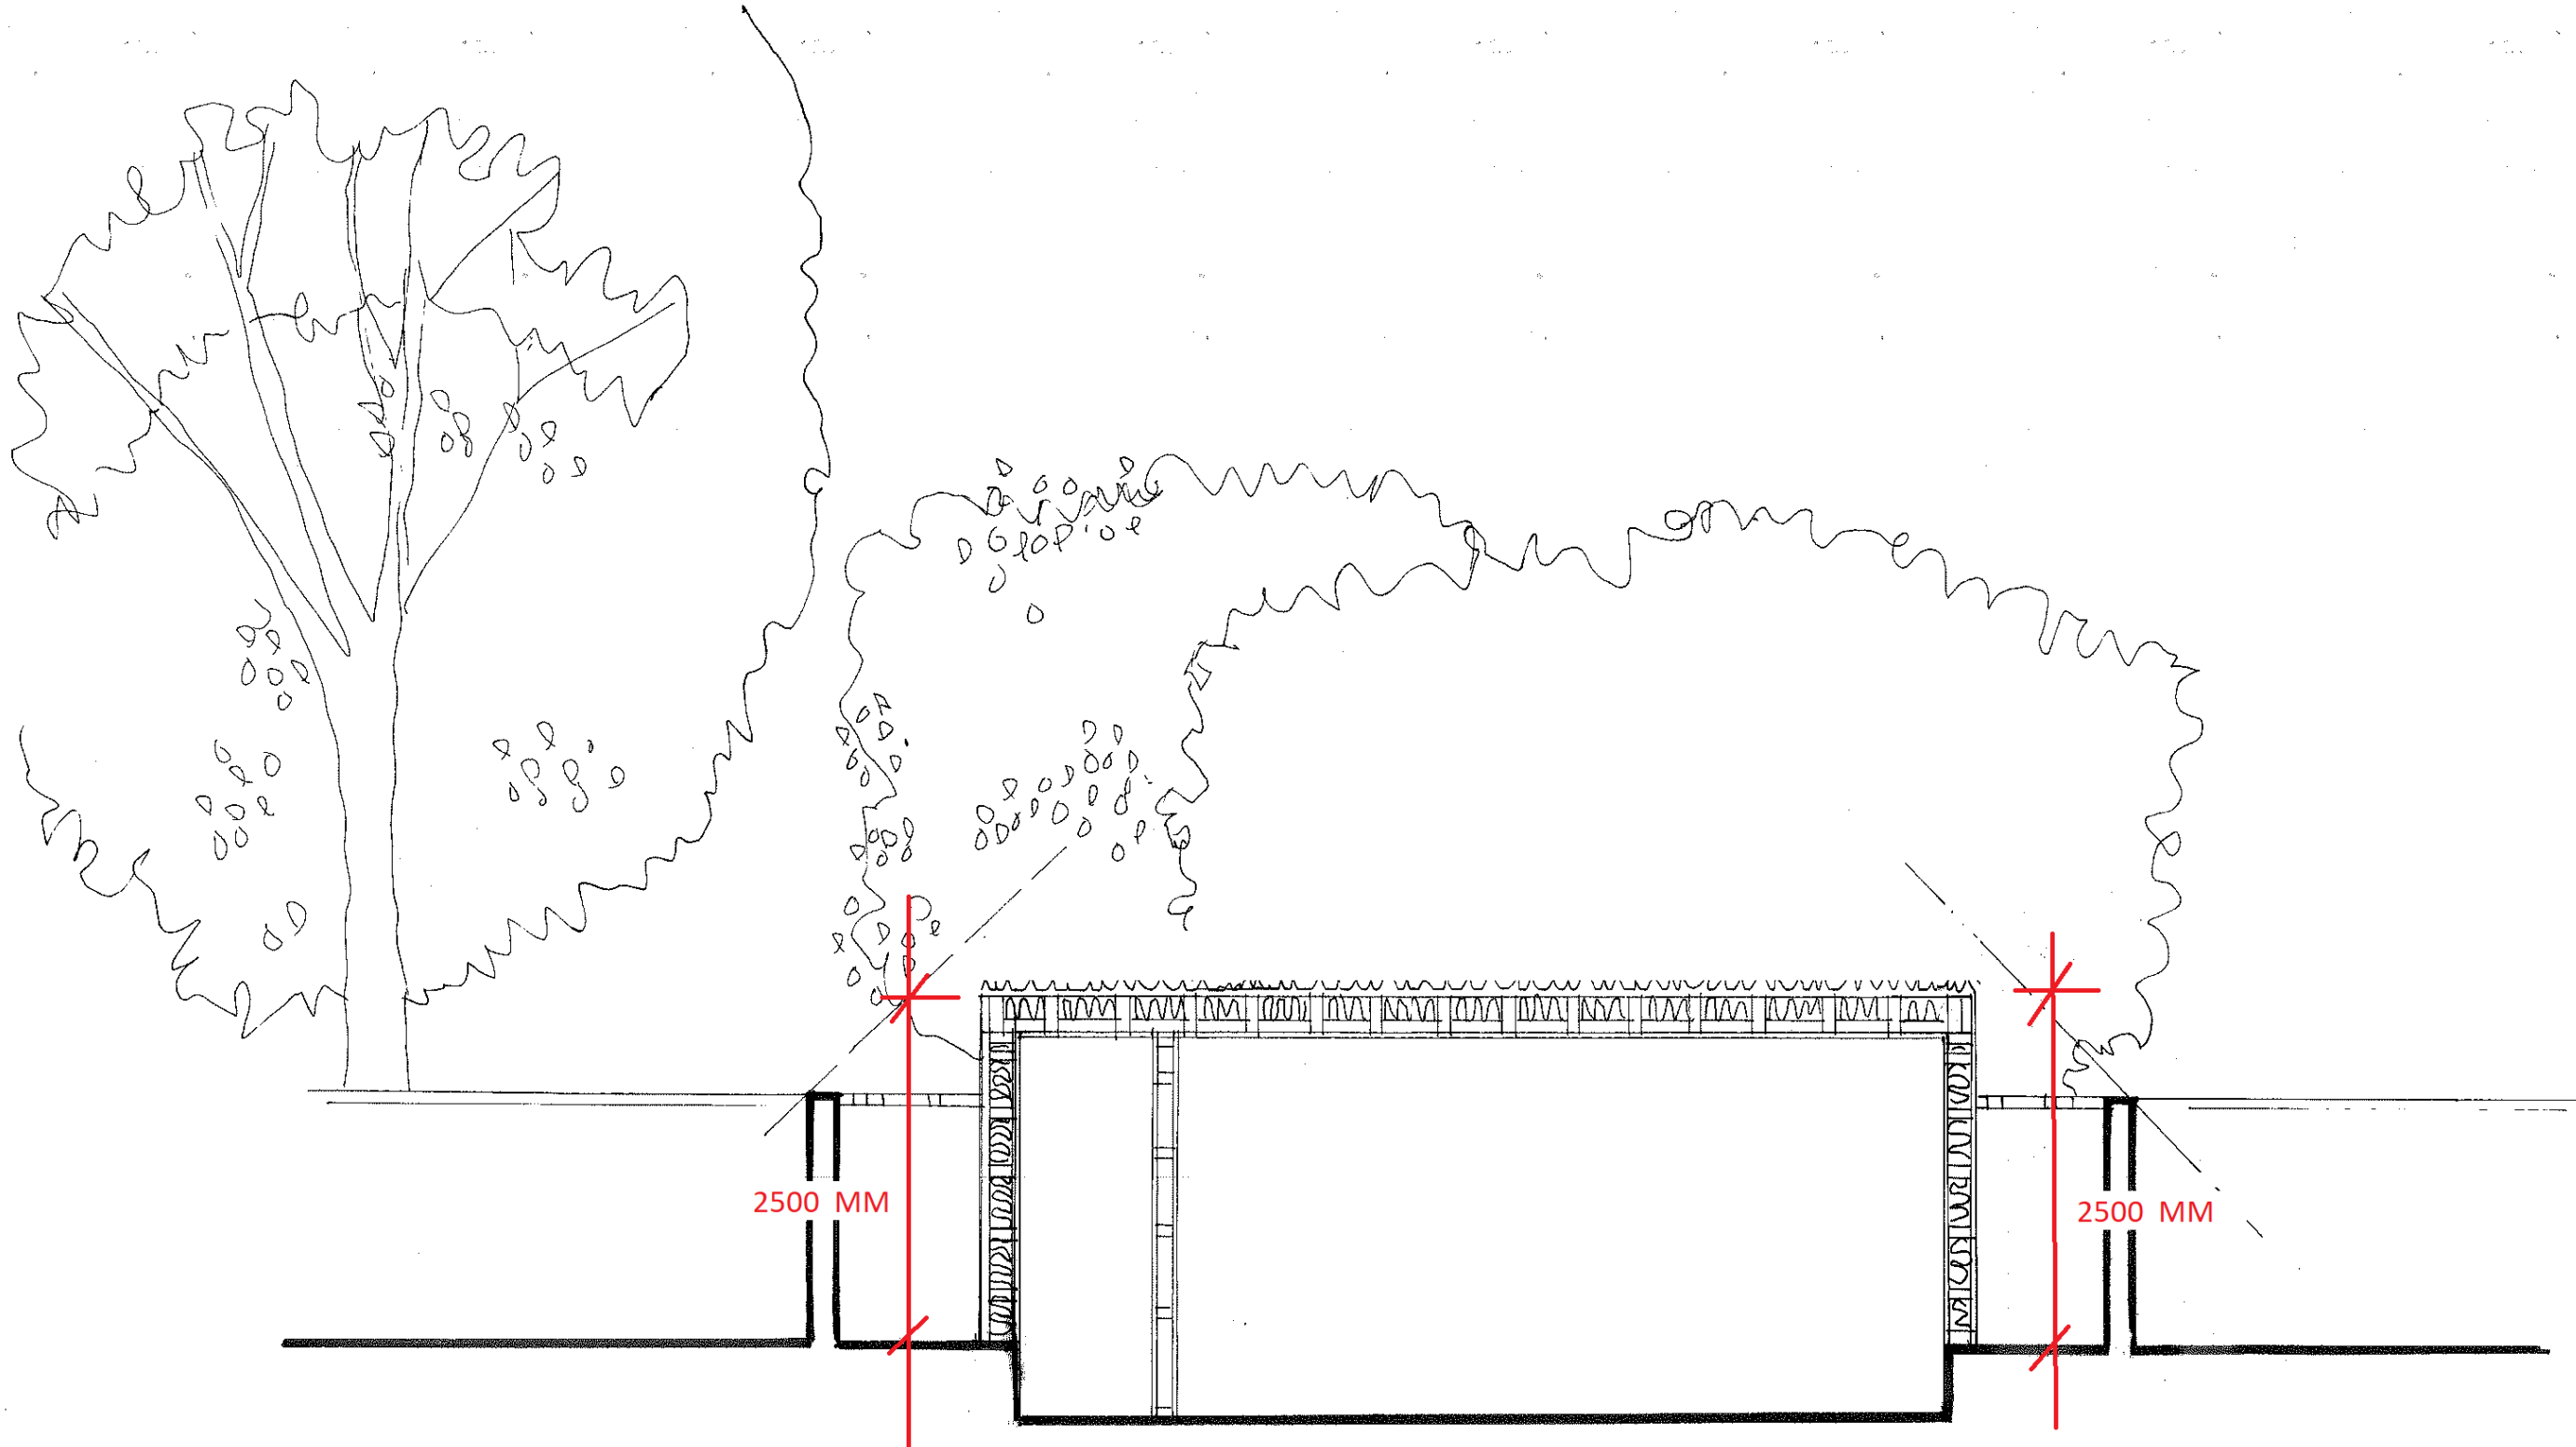

SECTION B-B

 


archplan architects and property management 1 Millfield Place, Highgate, London N6 6JP Tel: 020 8341 5628 e-mail: archplan@hotmail.com	Date	Scale	Project	Drawing no.
	July 2018	1:50 At A3	5 Chalcot Gardens LONDON NW3 4YB ELEVATIONS & SECTIONS AS PROPOSED	CG/ 64 A
	Drawn by		Title	Copyright Archplan 2017
	Checked by			

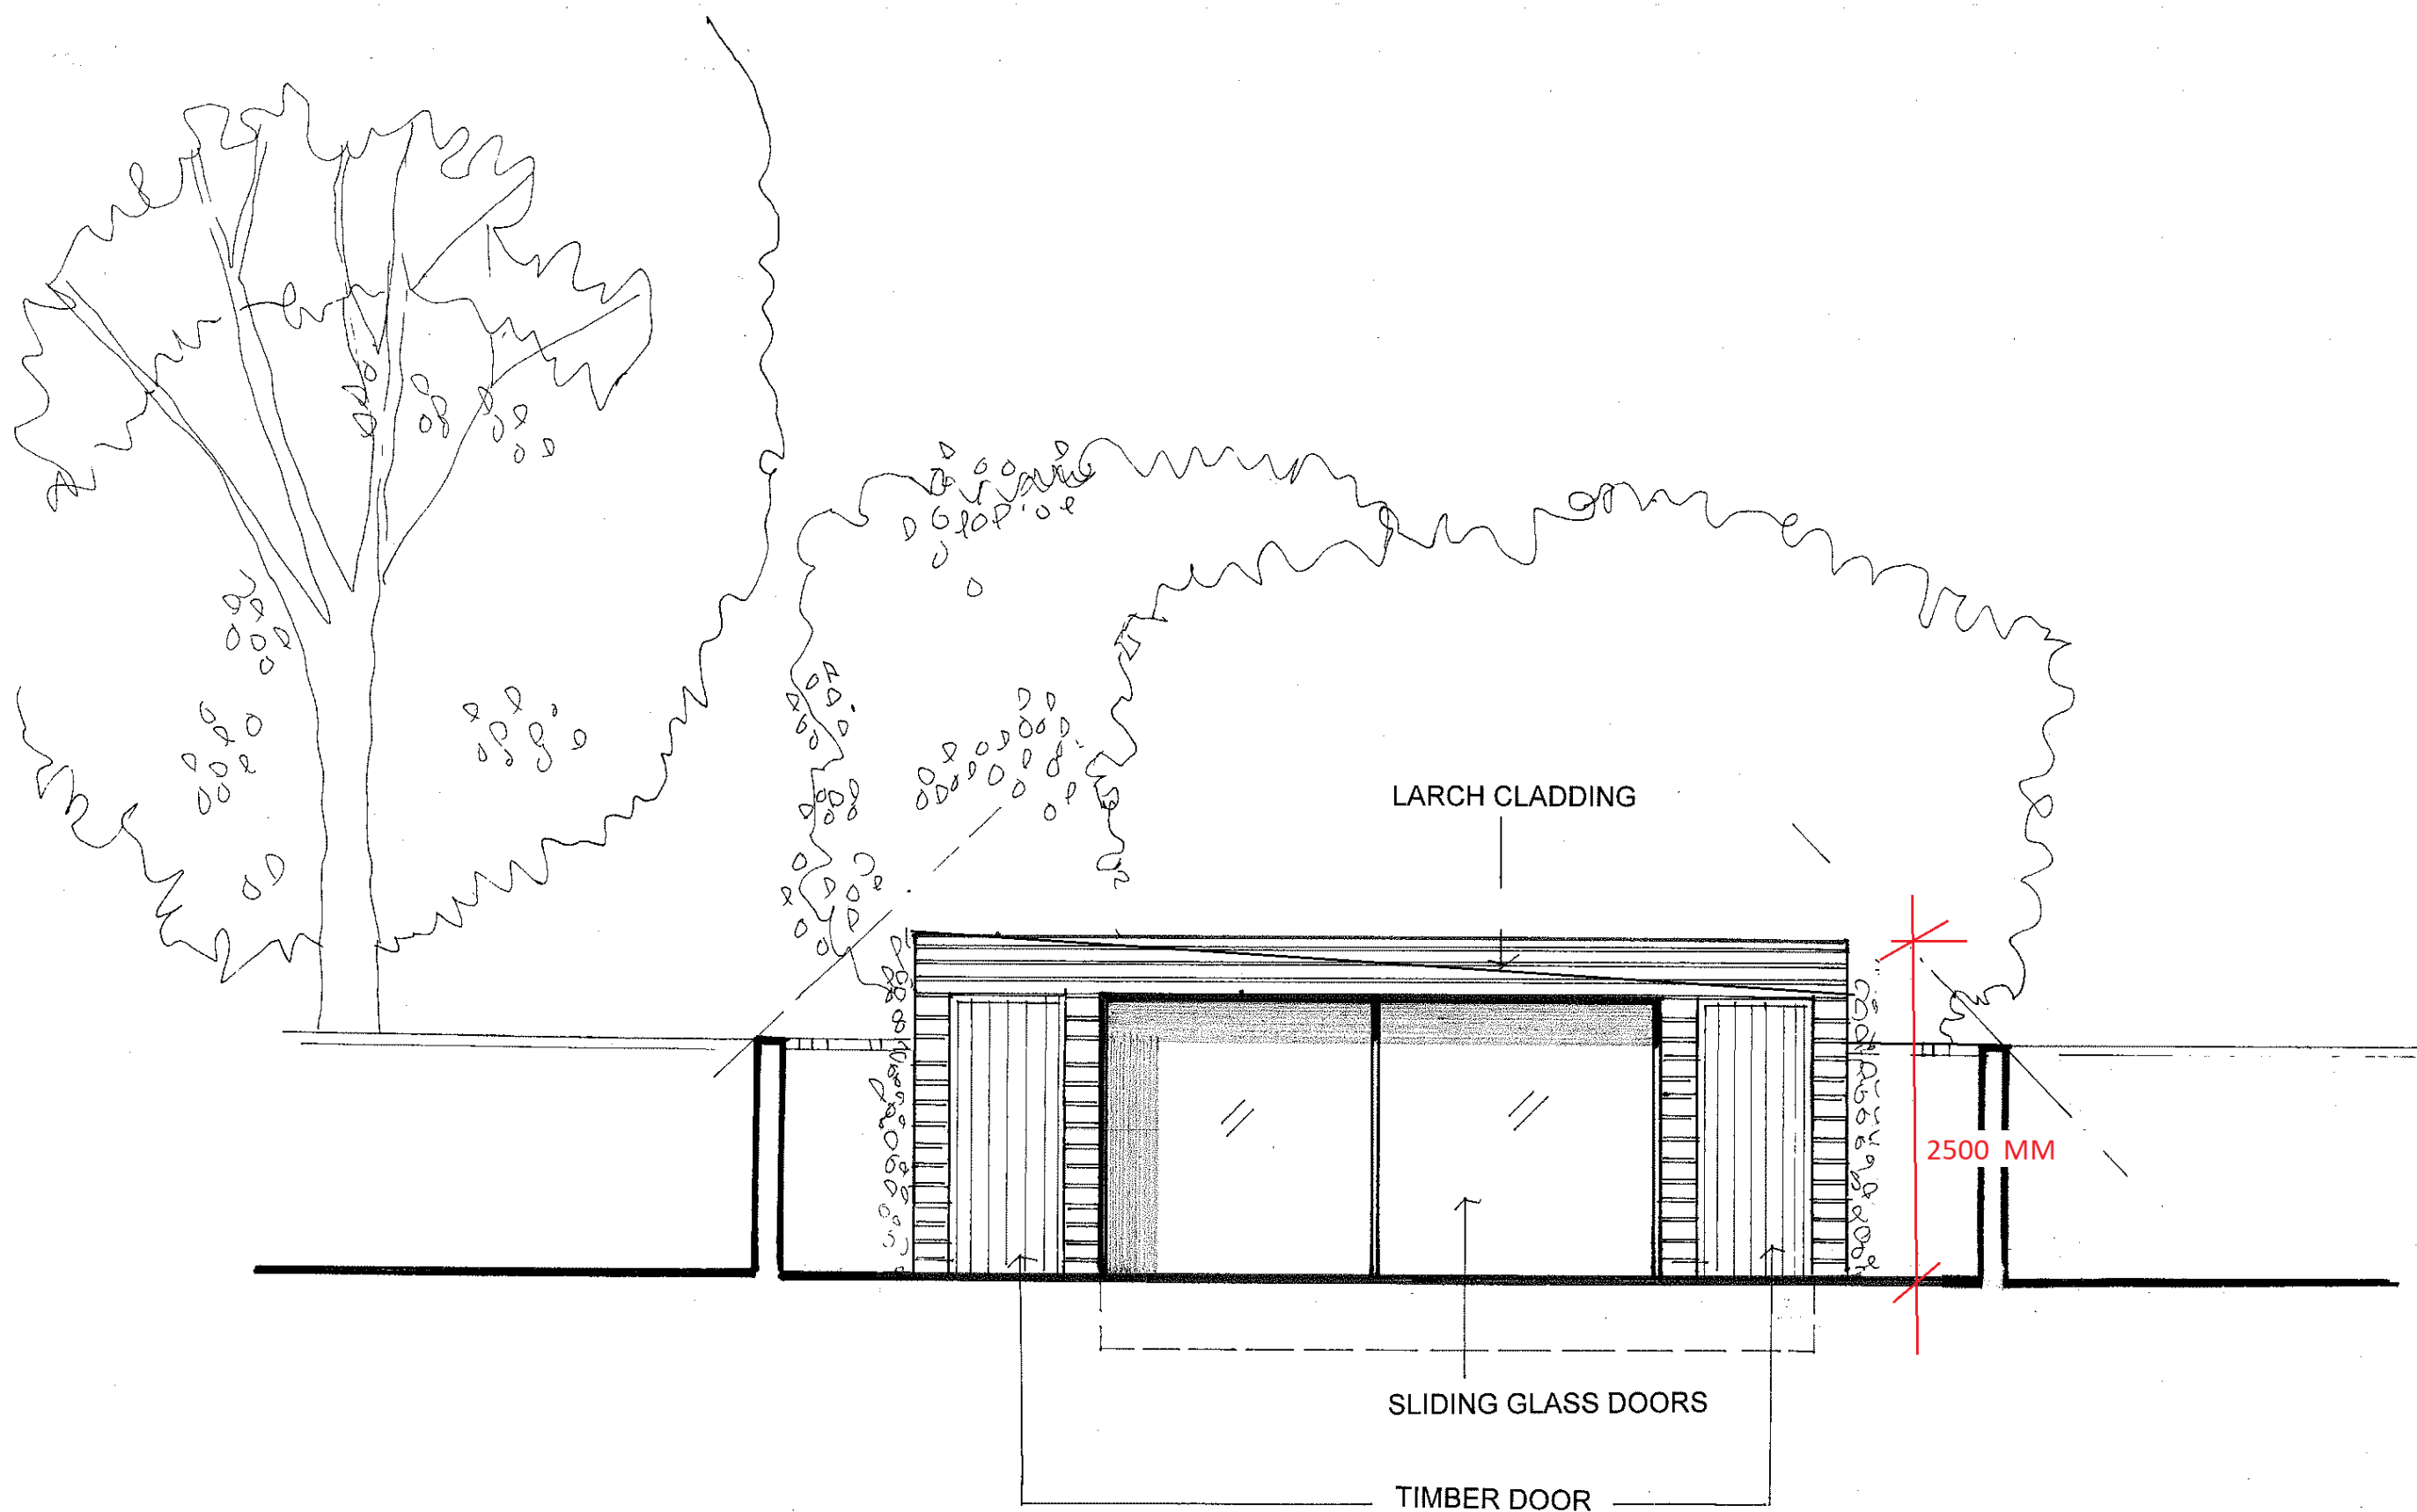


ELEVATION TO GARDEN

archplan architects and property management 1 Millfield Place, Highgate, London N6 6JP Tel: 020 8341 5628 e-mail: archplan@hotmail.com	Date	Scale	Project	Drawing no. CG/ 65 A Copyright Archplan 2017
	July 2018	1:50 At A3	5 Chalcot Gardens LONDON NW3 4YB ELEVATIONS & SECTIONS Title AS PROPOSED	
	Drawn by			
	Checked by			

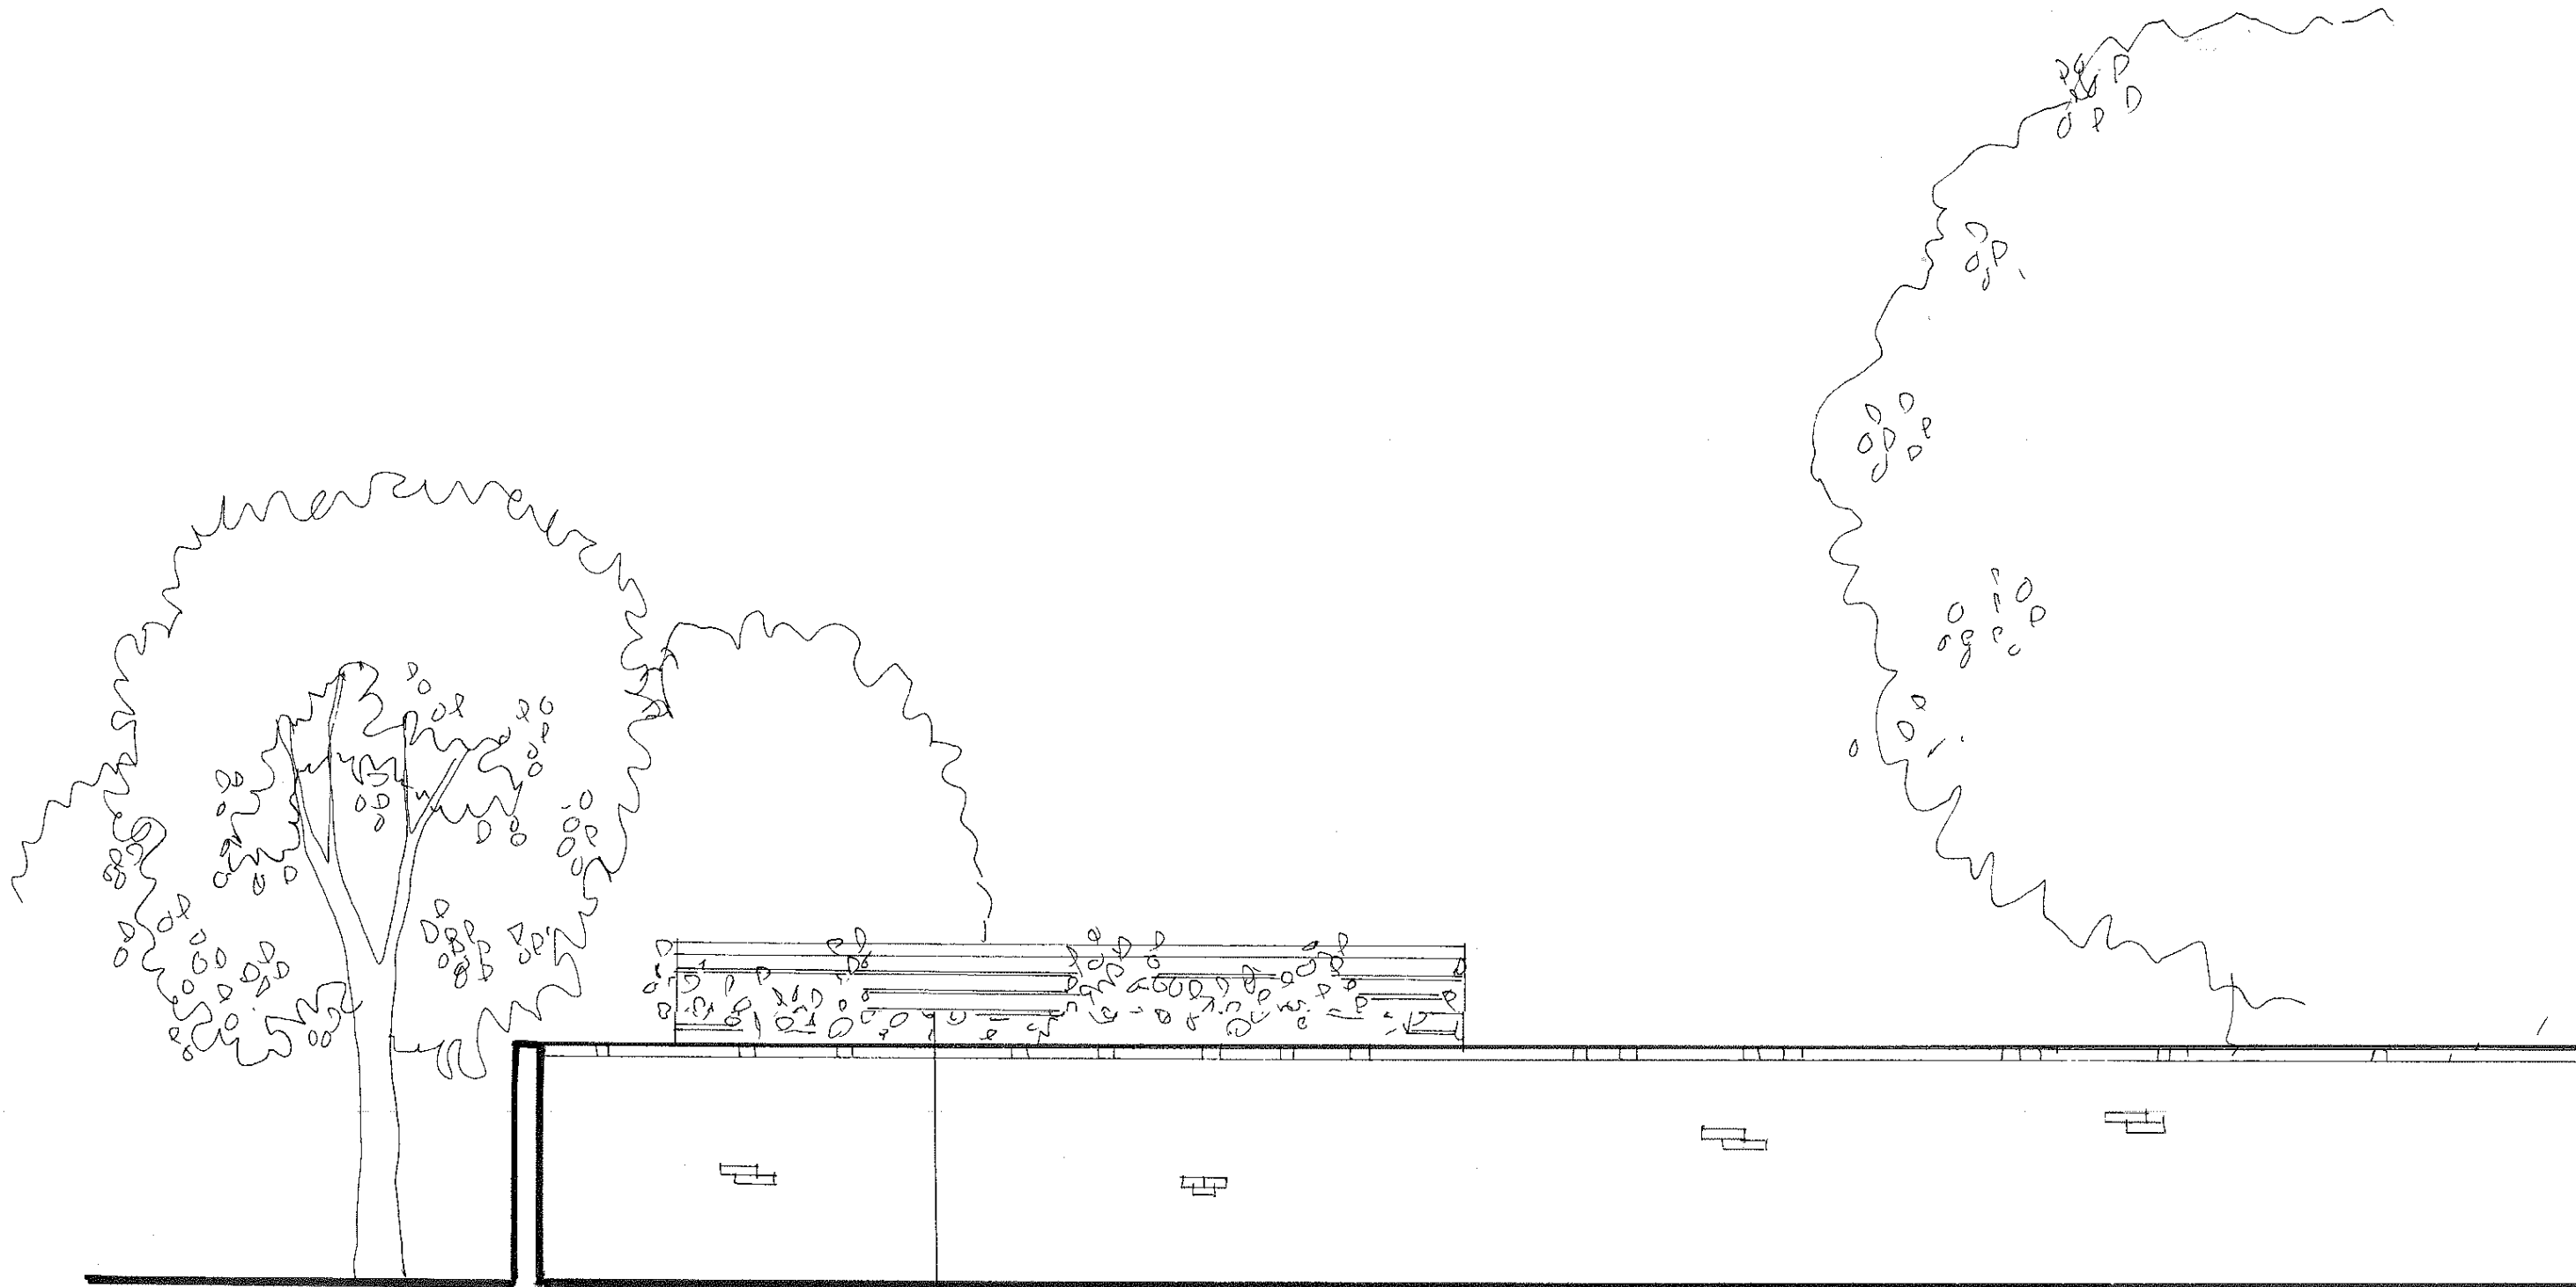


WIRES ON EXTERNAL CLADDING TO TAKE CLIMBING PLANTS


ELEVATION TO 4 CHALCOT GARDENS

 

archplan architects and property management 1 Millfield Place, Highgate, London N6 6JP Tel: 020 8341 5628 e-mail: archplan@hotmail.com	Date	Scale	Project	Drawing no.
	July 2018	1:50 At A3	5 Chalcot Gardens LONDON NW3 4YB ELEVATIONS & SECTIONS AS PROPOSED	CG/ 66 A Copyright Archplan 2017
	Drawn by		Title	
	Checked by			

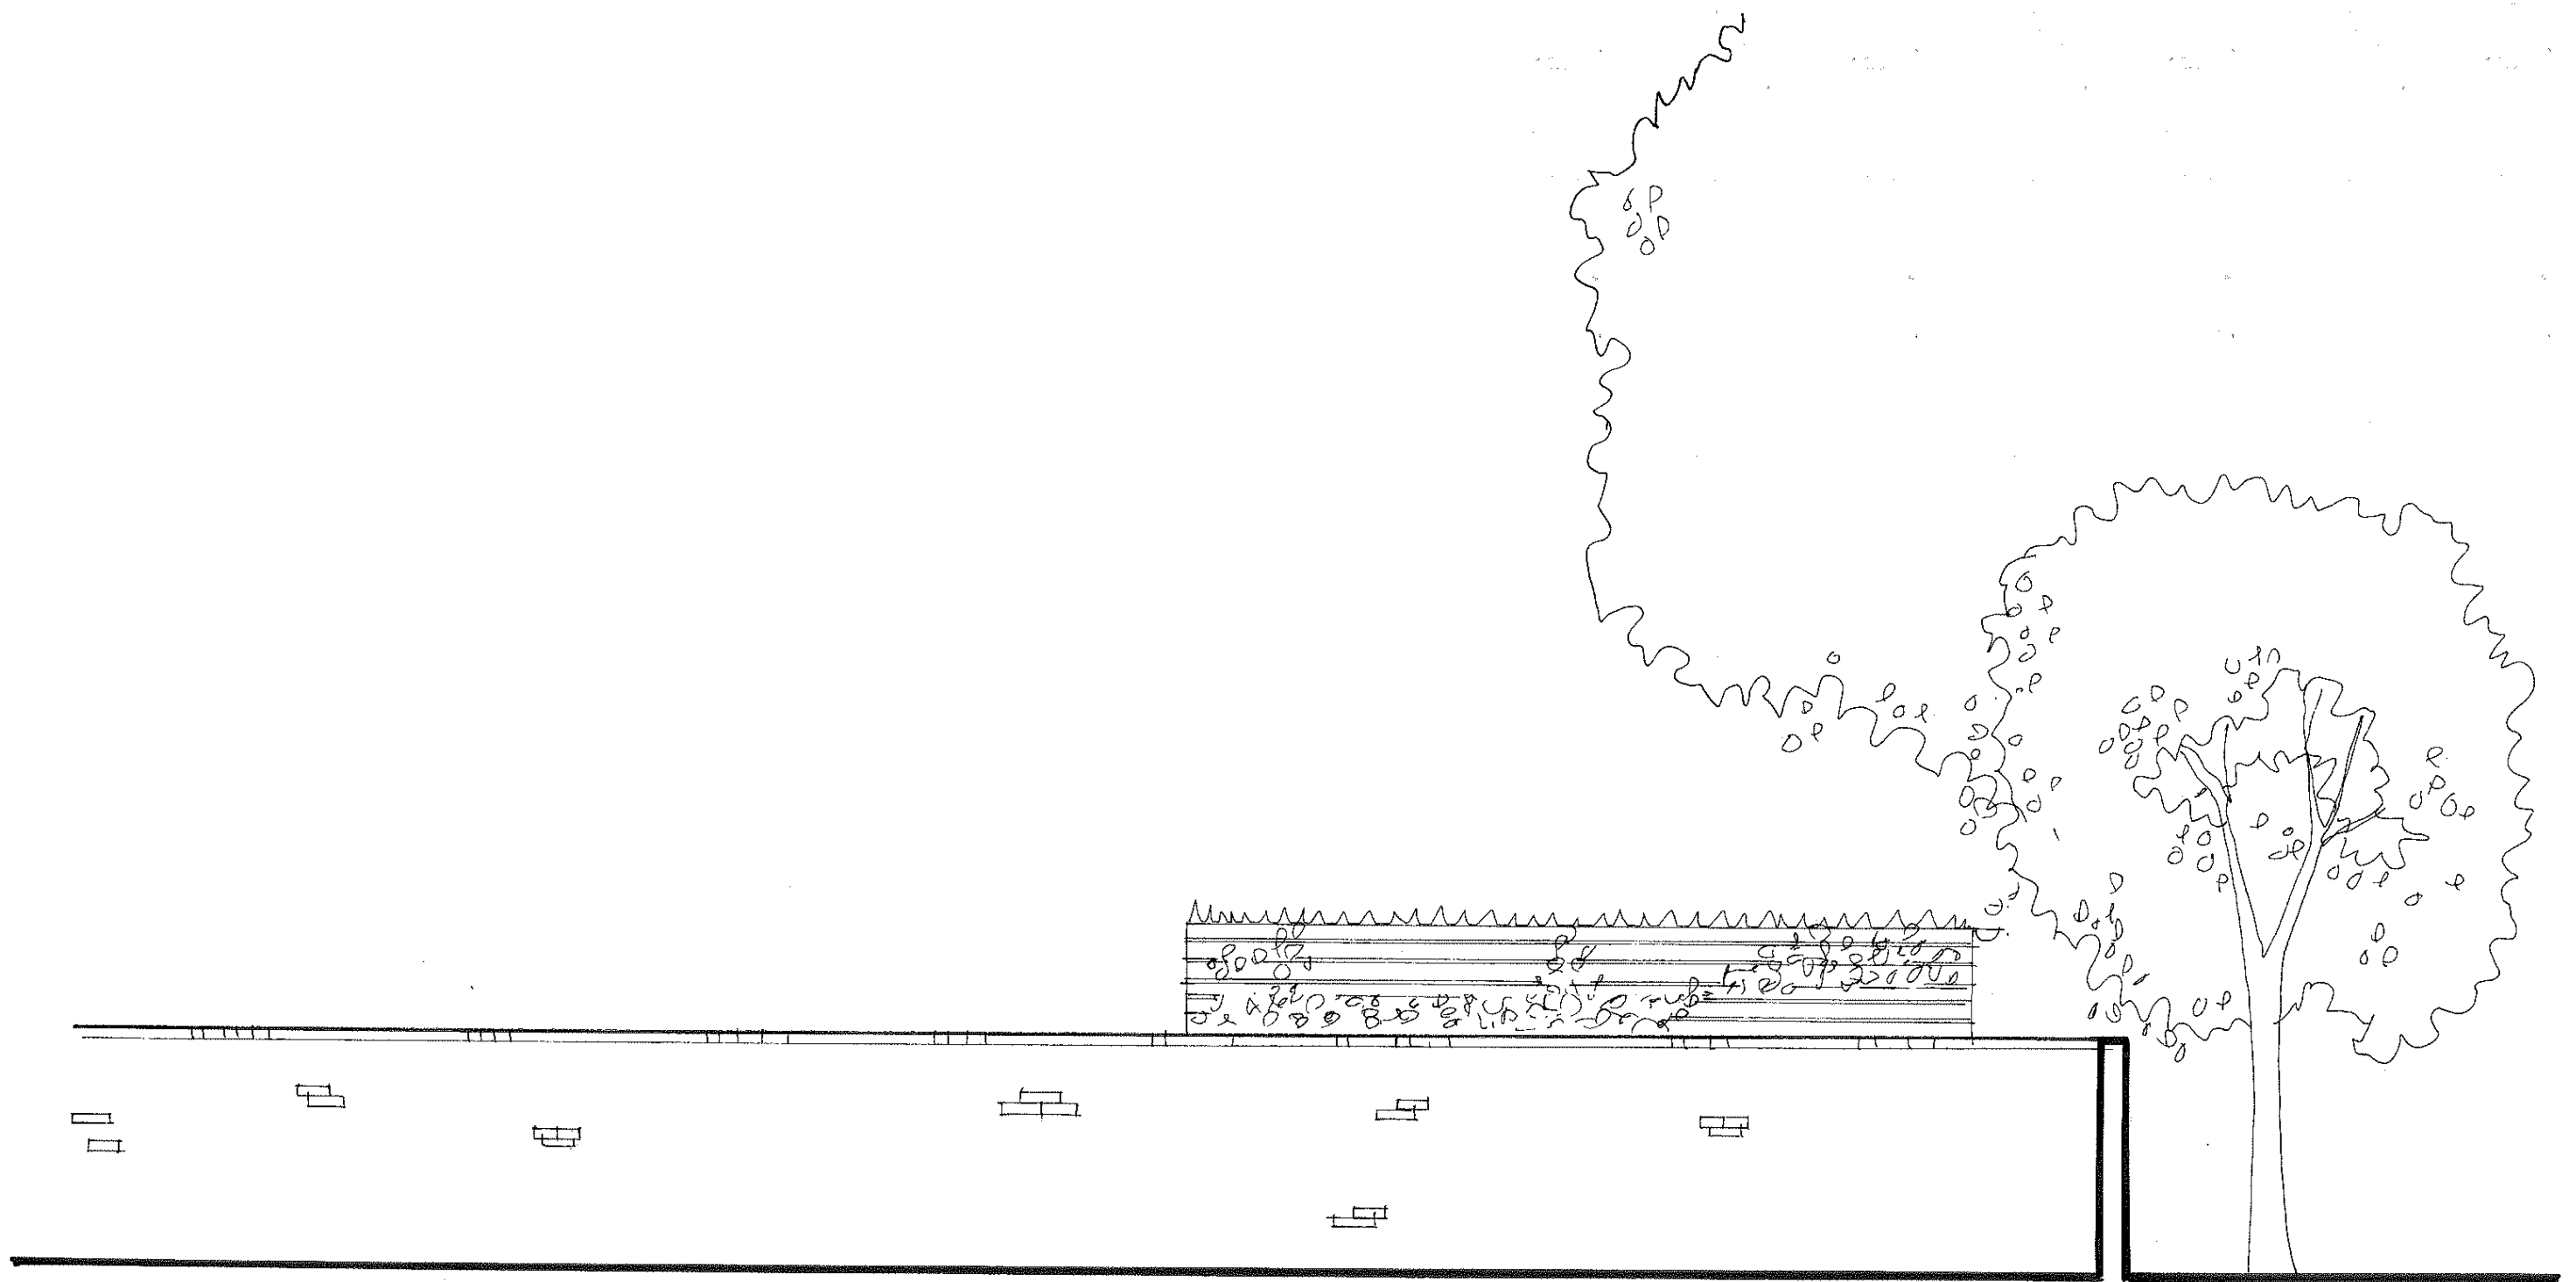

ELEVATION TO 6 CHALCOT GARDENS

 

archplan architects and property management 1 Millfield Place, Highgate, London N6 6JP Tel: 020 8341 5628 e-mail: archplan@hotmail.com	Date	Scale	Project	Drawing no.
	July 2018	1:50 At A3	5 Chalcot Gardens LONDON NW3 4YB ELEVATIONS & SECTIONS AS PROPOSED	CG/ 67 A
	Drawn by		Title	Copyright Archplan 2017
	Checked by			