




Ground Floor

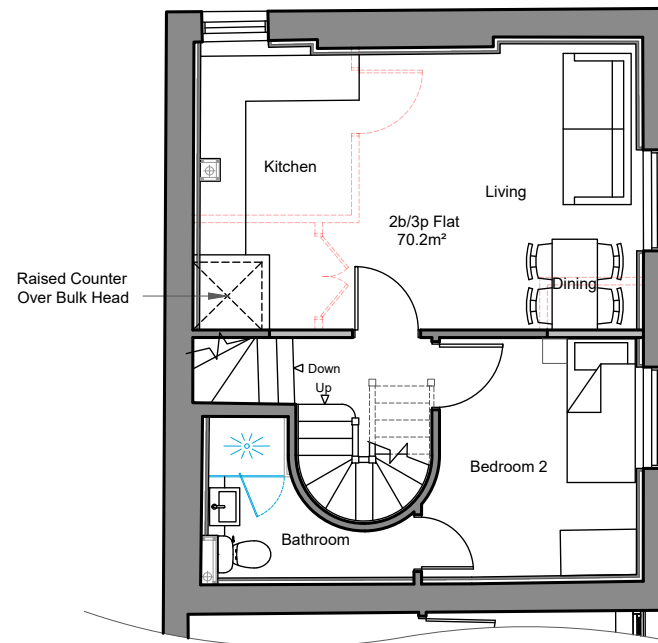

First Floor

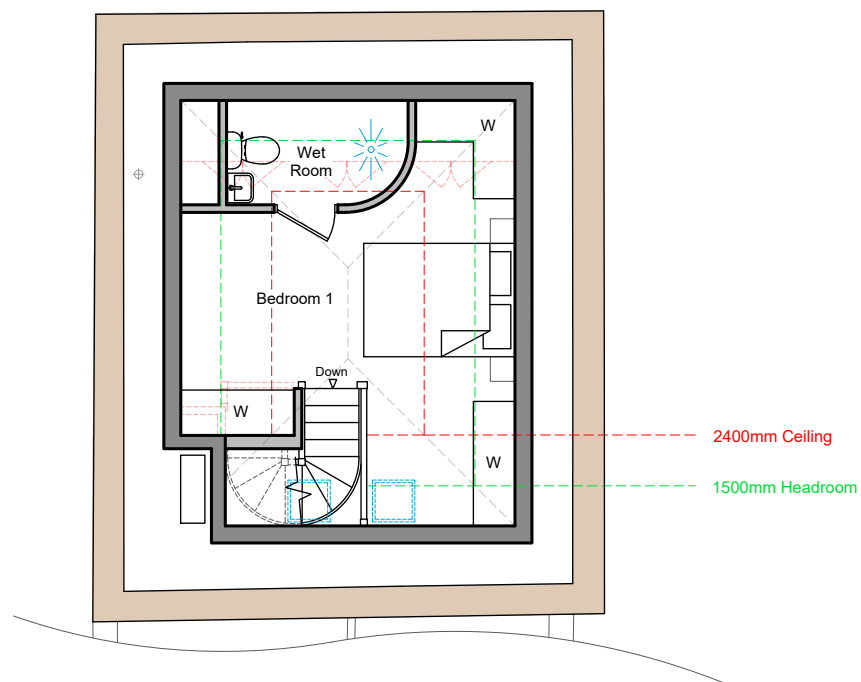

Second Floor

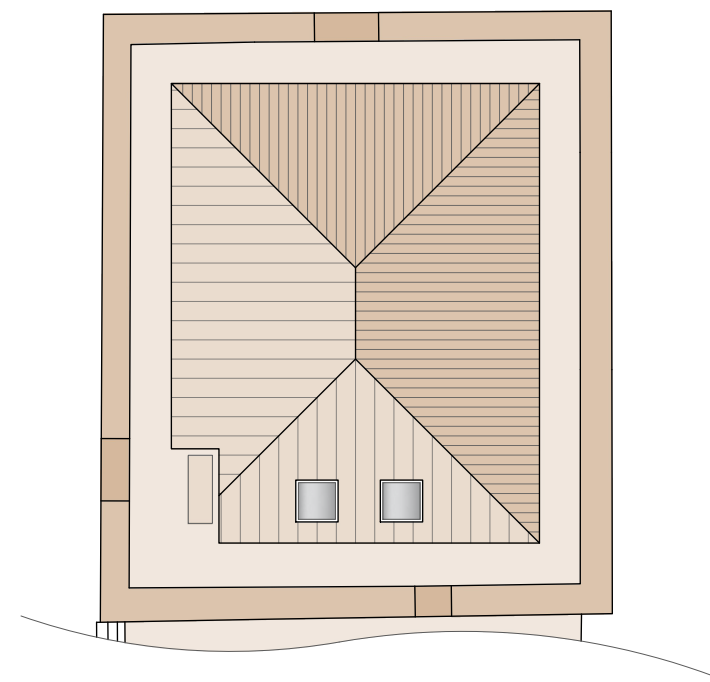

Roof Plan

Existing

Proposed

Removed

Notes:
 All Designs and drawings are the copyright © of Farrell Design Studio (FDS). Copying of any FDS material is strictly prohibited unless permission is granted.

This drawing is to be read in conjunction with all relevant consultants, sub-contractors and specialist drawings.

All dimensions and levels are to be checked on site before any construction begins and any discrepancies are to be reported to FDS.

FDS are not the Principle Designers. Please refer to Principle Designer (Commercial Client) for HSE notes.

Client: Harouni Group
 Date Created: April 2018
 Drawn By: KC
 Scale: 1:100 @ A3

Revisions		
L	Date	Description
A	23/5/18	Amendments
B	9/8/18	Minor Amendments
C	31/8/18	Text Amendments

Drawing Number:
HG-1063-P01

