



GROUND FLOOR PLAN  
SCALE 1:50 @ A3

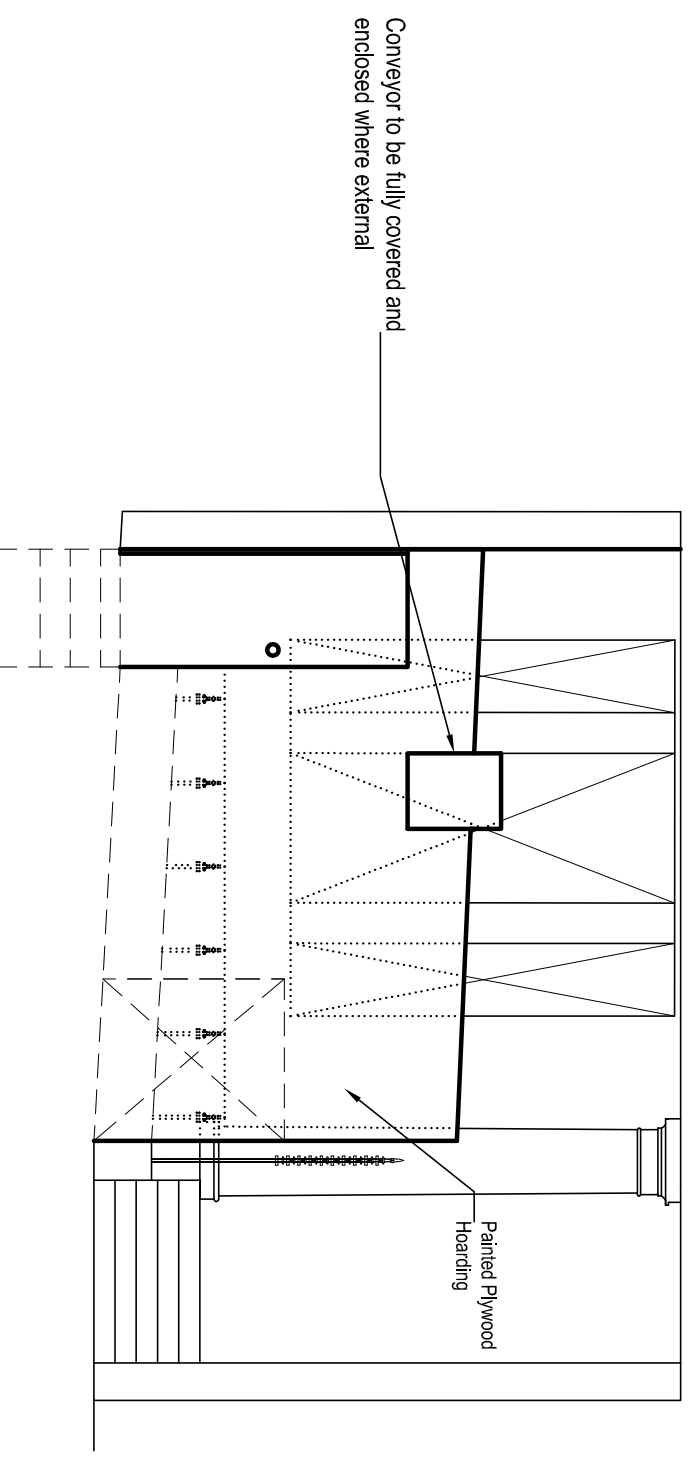

FRONT ELEVATION  
SCALE 1:50 @ A3

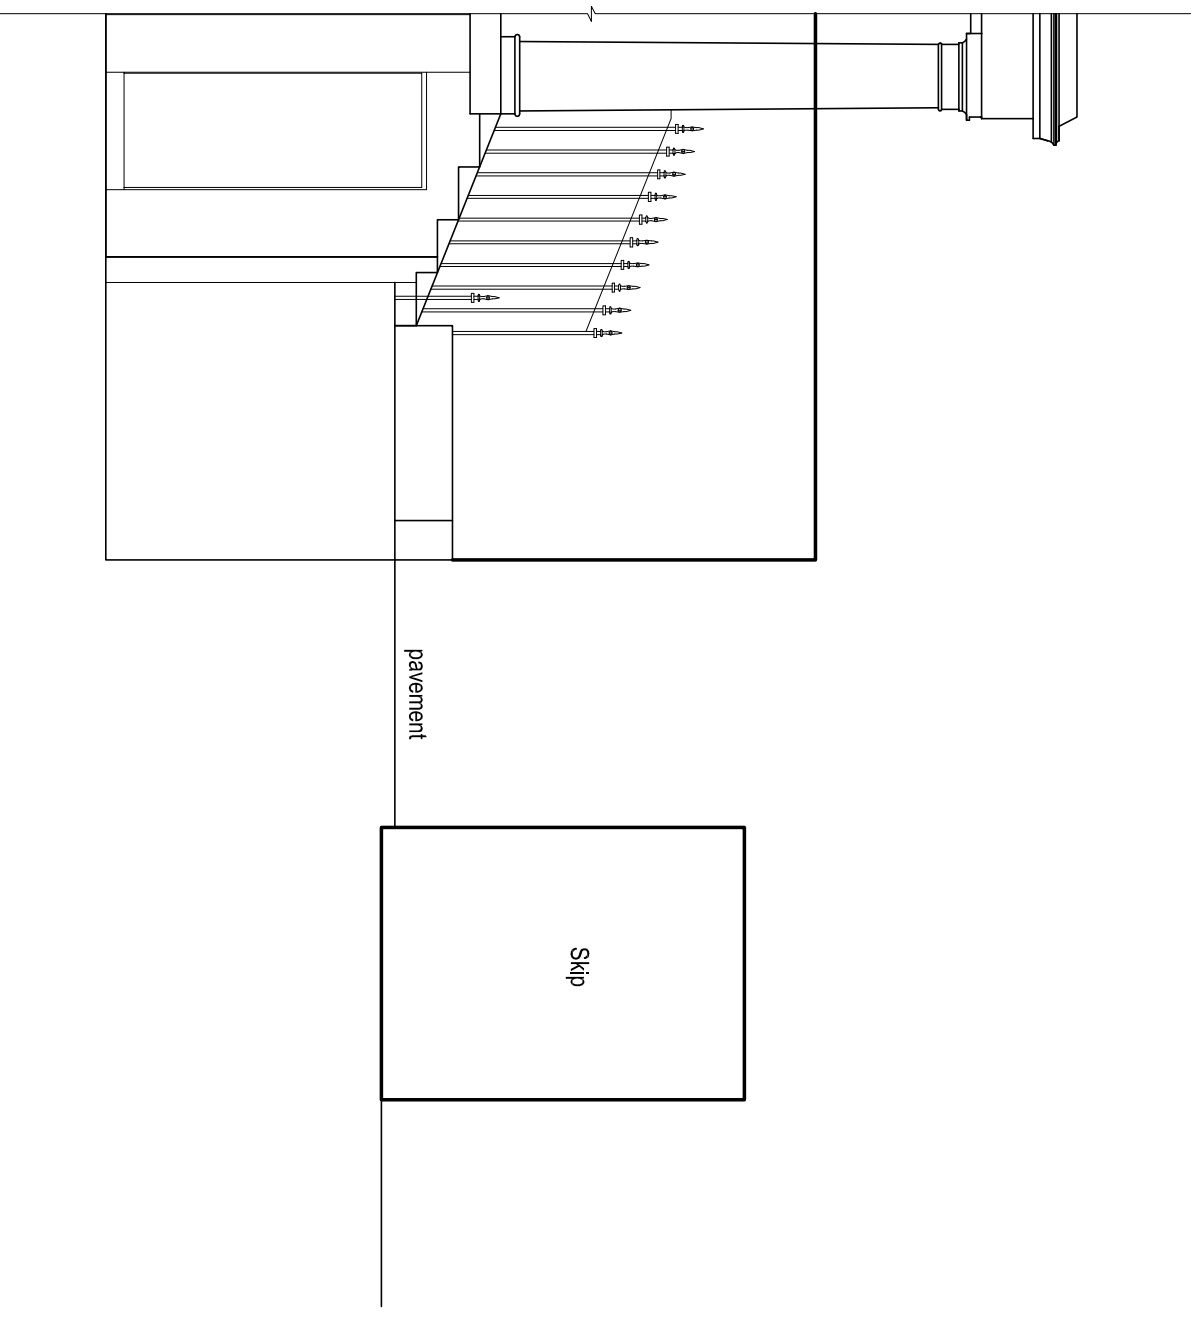

FRONT SECTION  
SCALE 1:50 @ A3

**Ecoss Maclean Ltd**  
Engineering - materials energy, structure  
84 Chamberlain Street - London NW1 8XG - Tel: 020 7722 7525 - Fax: 020 7722 9711  
Website: www.ecosmaclean.co.uk - Email: office@ecosmaclean.co.uk

**Bob Taylor**

**9 St Georges Terrace**  
London NW1 8XH

**Hoarding Plan & Elevation**  
and Building Entrance

Revision	Date	Made by	Checked
02	27.09.18	AI	MG
01	20.06.18	MG	MG

Date	Scale	Job No.	Checked	Revision
08.06.18	1:50 @ A3	17054	08	02