



LOWER GROUND FLOOR PLAN

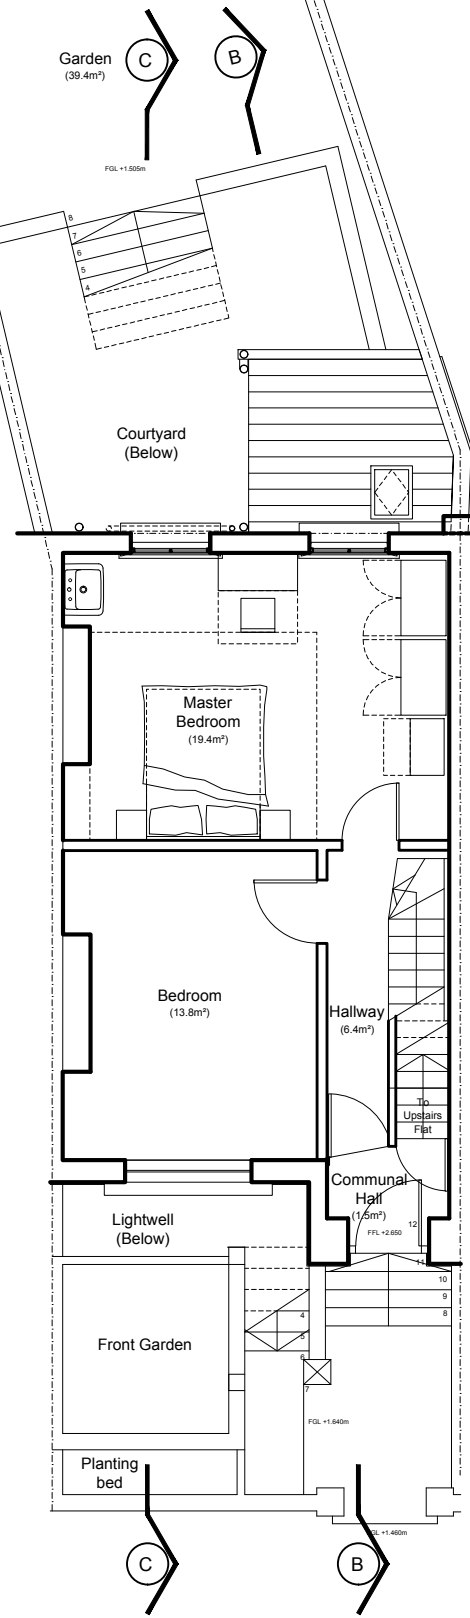

UPPER GROUND FLOOR PLAN

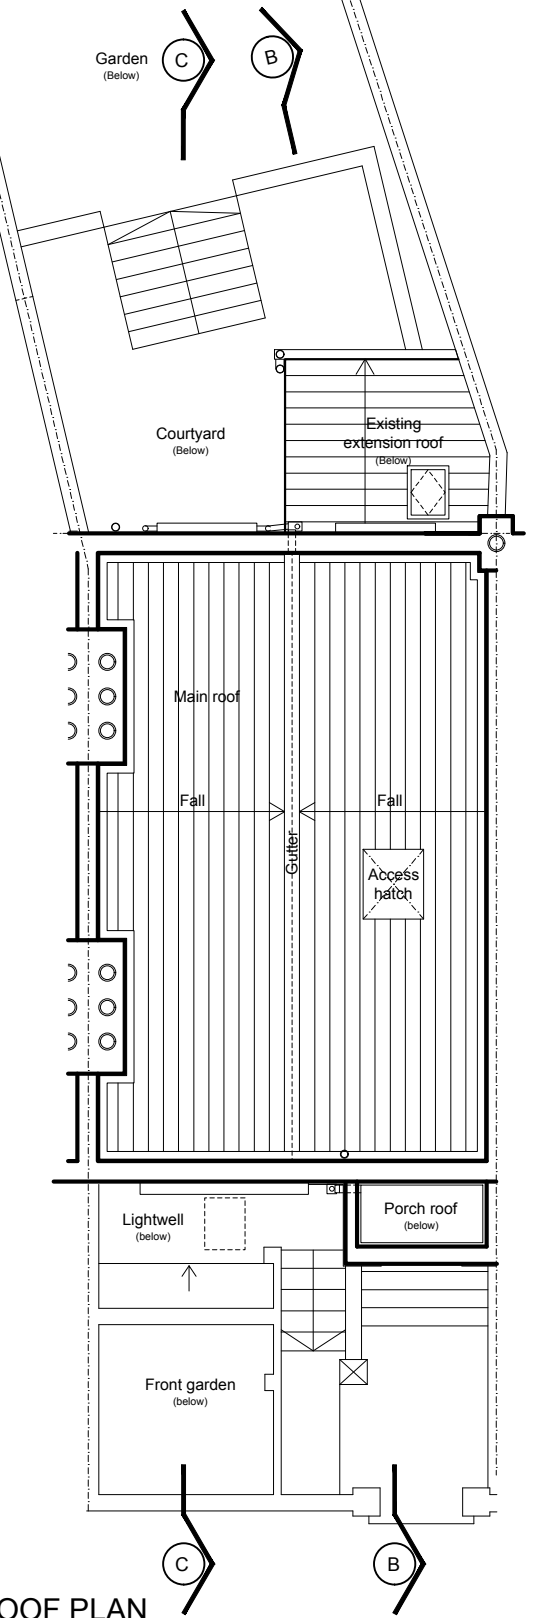


ROOF PLAN

Dimensions must not be scaled (except for planning purposes) and must be checked prior to construction and manufacture.

C	lower ground floor amended	RMSZ 05/10/18
B	drawings amended	RMSZ 05/08/18
A	drawings amended	RMSZ 14/07/18
-	draft	RMSZ 12/07/18

rev details by ch date

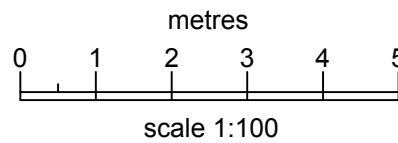

project:
PLANNING APPLICATION

address:
44 COITY ROAD
LONDON
NW5 4RY

drawing:
EXISTING FLOOR PLANS

telephone:
0 7 4 5 3 2 9 3 7 3 8
email:
info@circle-z.co.uk

scale: 1:100 @ A3

date: 12/07/18

project no: 18071

drawing no: 02 rev: C