





Existing elevation

1:50

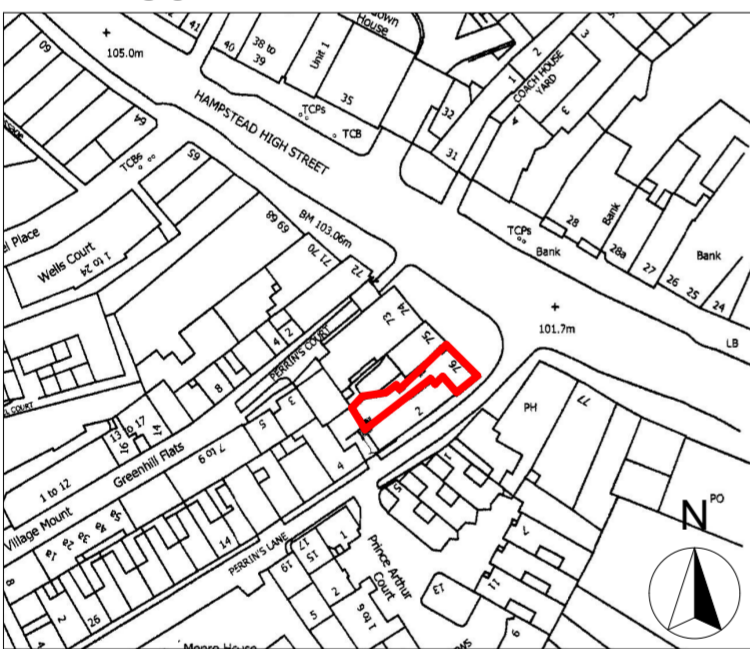


Location plan

1:1250

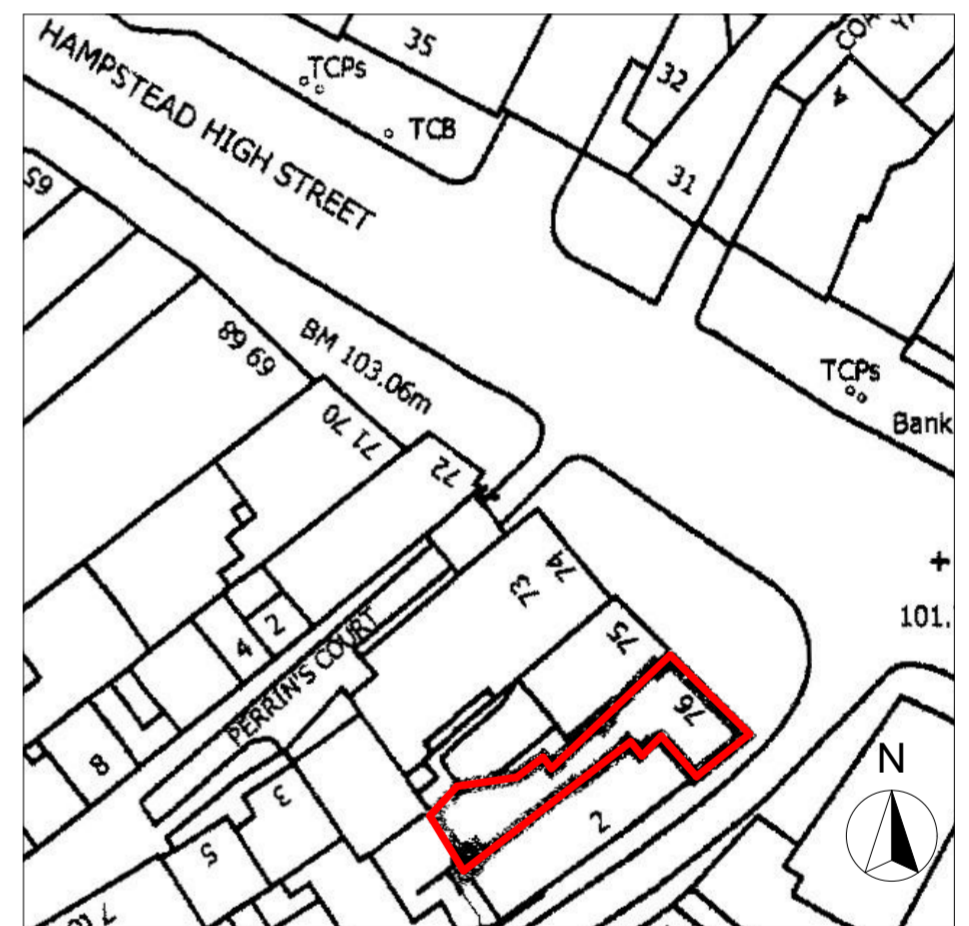

Site plan

1:500

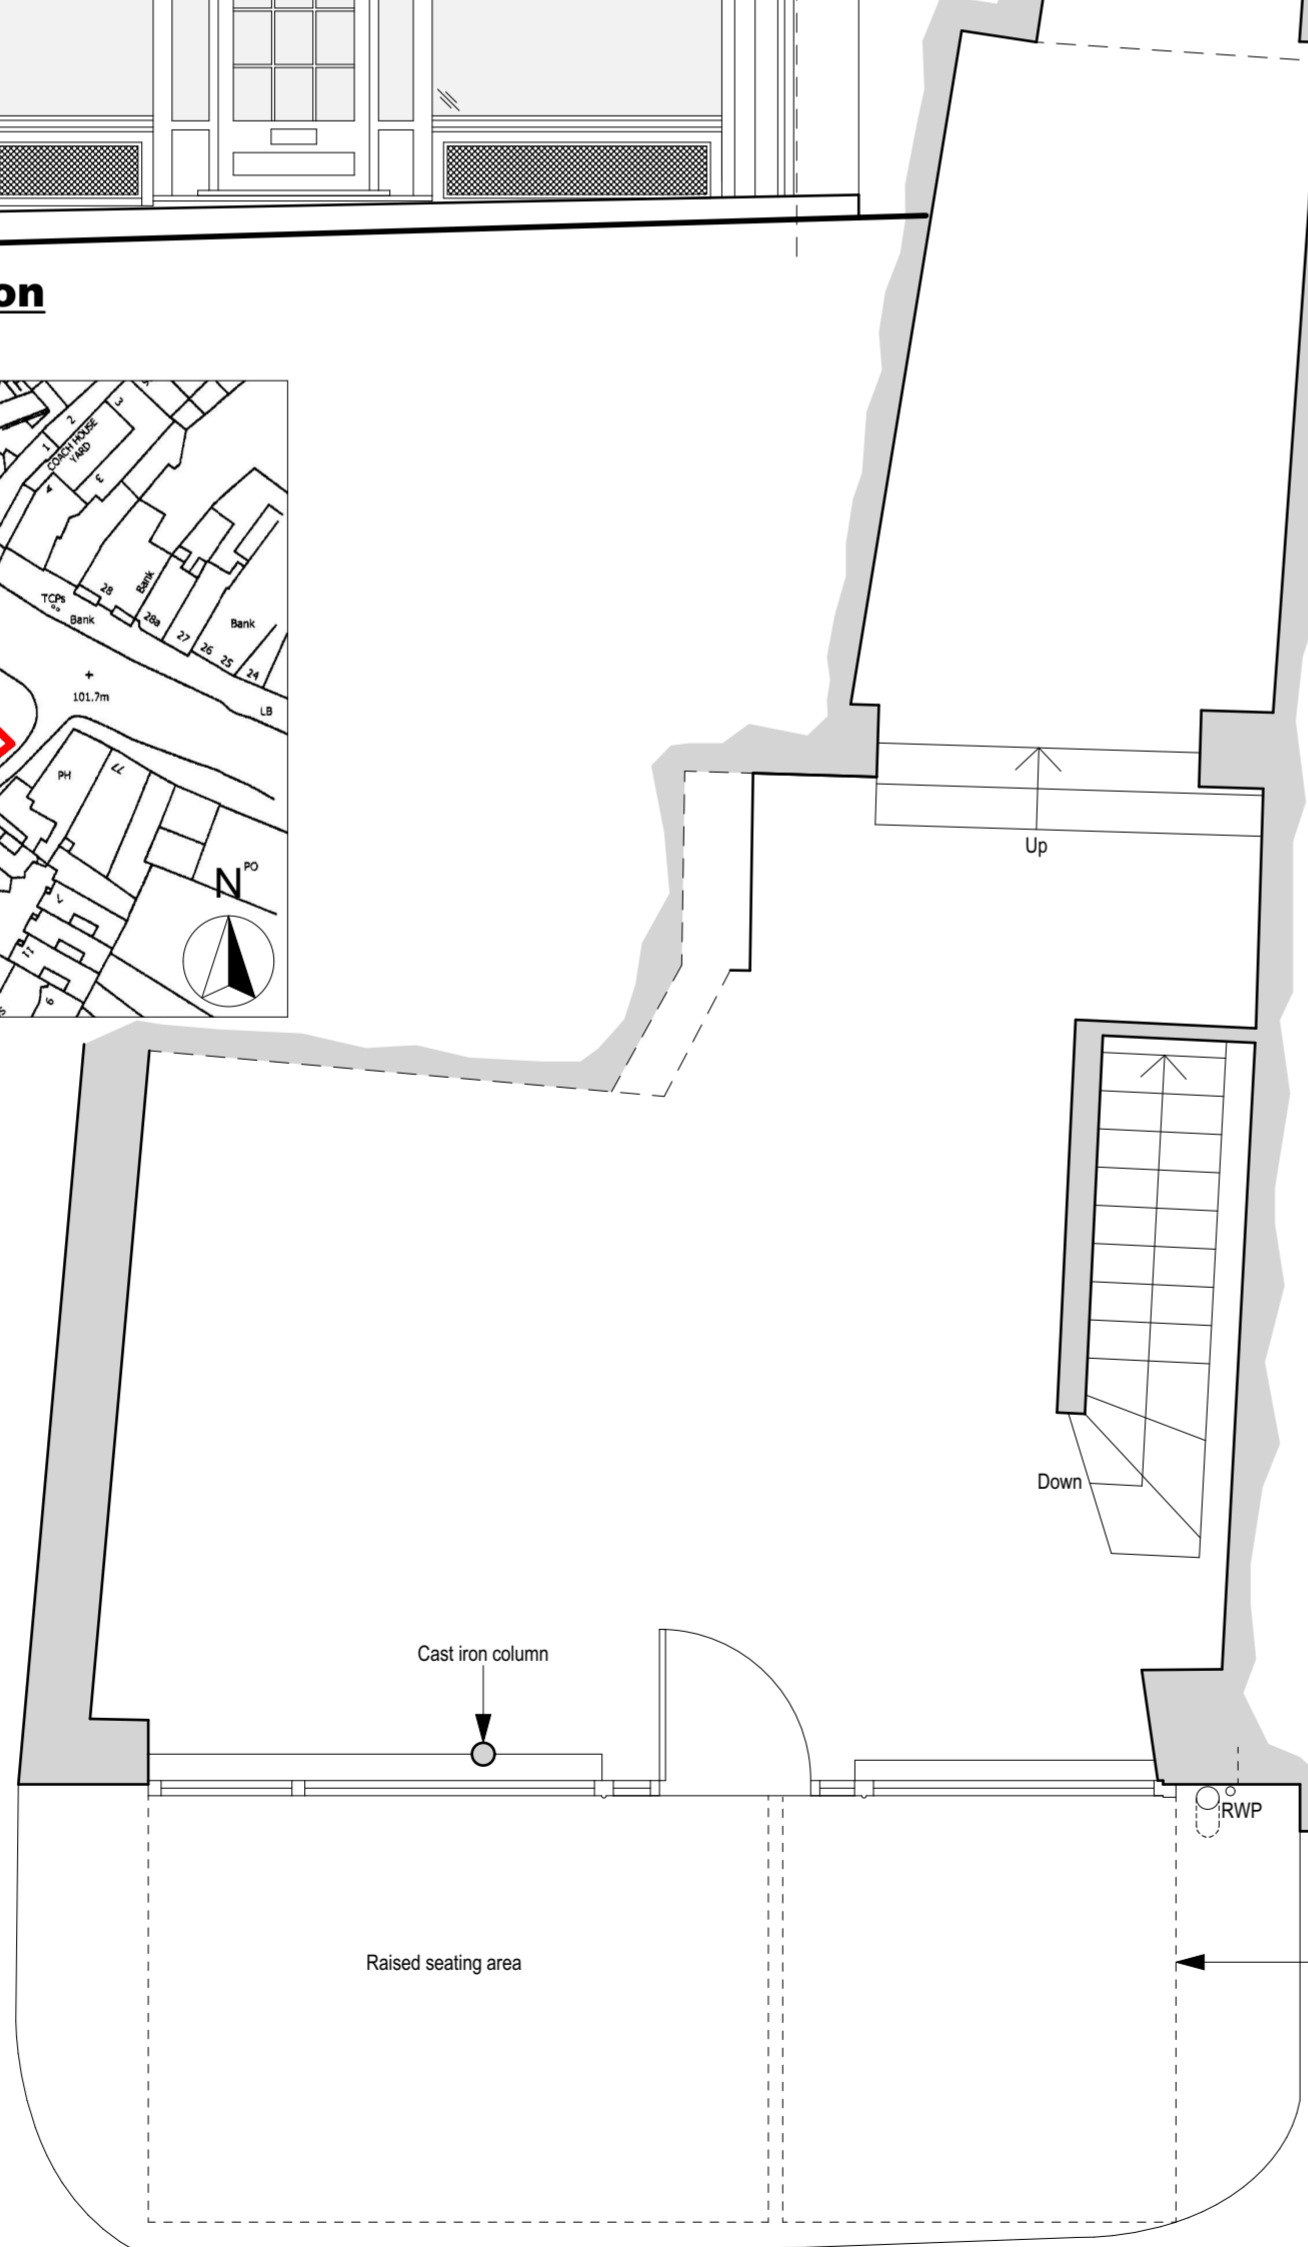

Existing ground floor plan

1:50



**ARCHITECTURAL DESIGN
CONSULTANCY LIMITED**

ARCHITECTURAL AND DEVELOPMENT CONSULTANTS
CONCEPT, DESIGN AND 3D ARCHITECTURAL VISUALISATION

BRITANNIA HOUSE, BRITANNIA WAY,
BRITANNIA ENTERPRISE PARK, LICHFIELD,
STAFFORDSHIRE, WS14 9UY.
Tel: 01543 262999 Web: www.adc-limited.co.uk
Email: mail@adc-limited.co.uk

CLIENT **CLARENDON**
FINE ART

PROJECT
Shop fit out to form new art gallery,
76 Hampstead High Street,
London,
NW3 1QX.

TITLE Existing ground floor plan, front elevation,
location plan and site plan

DRAWN	DATE	SCALE
MG	28.08.18	1:50, 1:1250, 1:500 at A2

DRAWING NO.	REVISION
1112/01	A

© THIS DRAWING AND THE DESIGNS DEPICTED ARE THE
COPYRIGHT OF ADC LTD AND MAY NOT BE REPRODUCED OR
AMENDED EXCEPT BY WRITTEN PERMISSION OF ADC LTD.

THIS DRAWING SHOULD NOT BE RELIED UPON FOR STRUCTURAL
OR SPECIALIST INFORMATION. THIS DRAWING MUST BE READ IN
CONJUNCTION WITH RELEVANT ENGINEERS AND SPECIALIST
DRAWINGS.

CONSTRUCTION INFORMATION DEPICTED ON THIS DRAWING
SHOULD BE TREATED AS PRELIMINARY UNTIL BUILDING
REGULATIONS APPROVAL IS OBTAINED.