



FINISHES LEGEND:

- ↙W1 Painted Skirting, Painted Wall Panelling with mouldings, Painted Wall
- ↙W2 Painted Skirting, Wallpaper to Walls, Polished Brass Strips
- ↙W3 Stained Timber Skirting, Antiqued Mirrors to Walls, Stained Timber panelling to columns

C1 Existing Ceiling to be retained

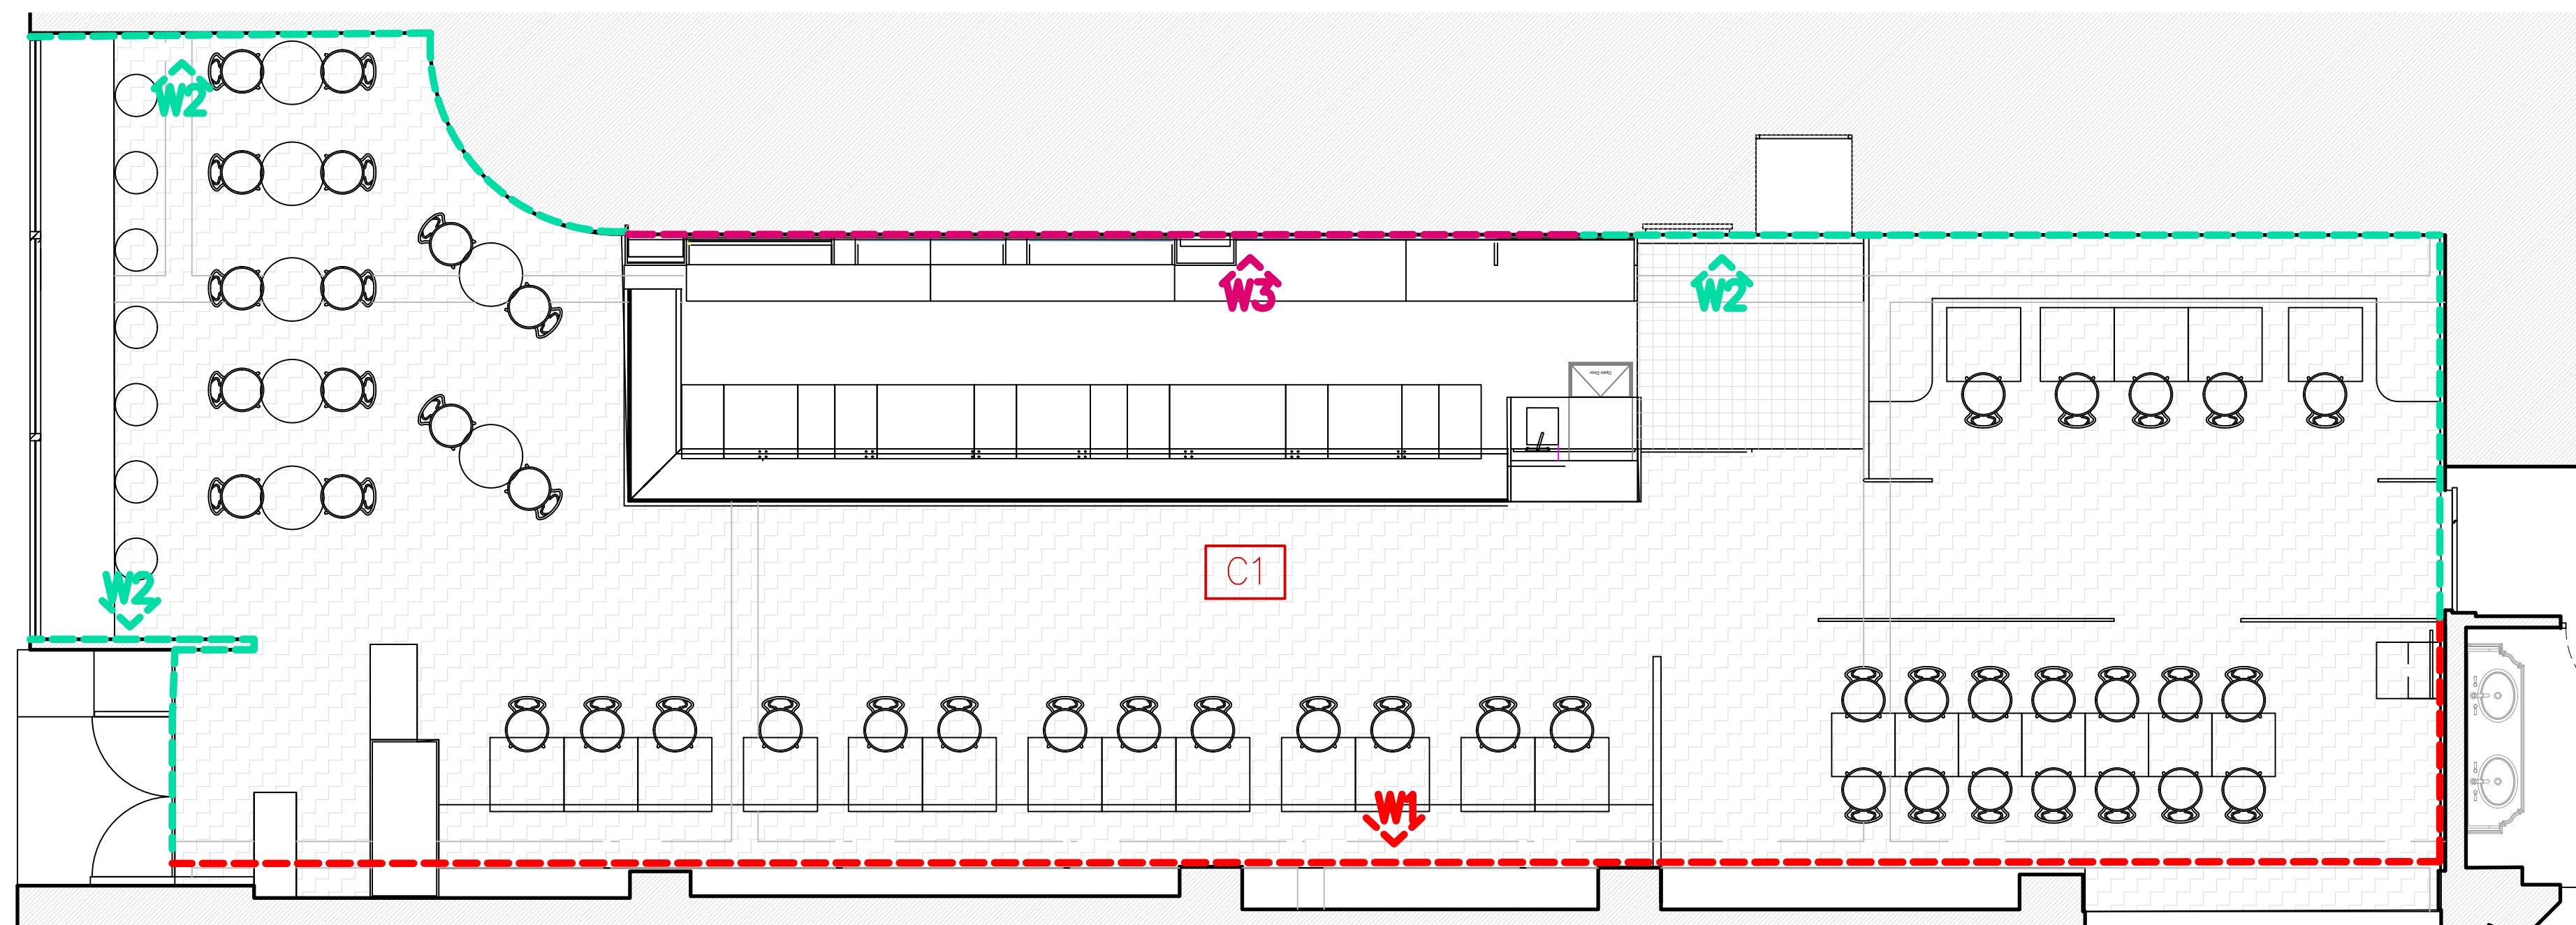

1 Ground Floor Plan
Scale 1:50@A1

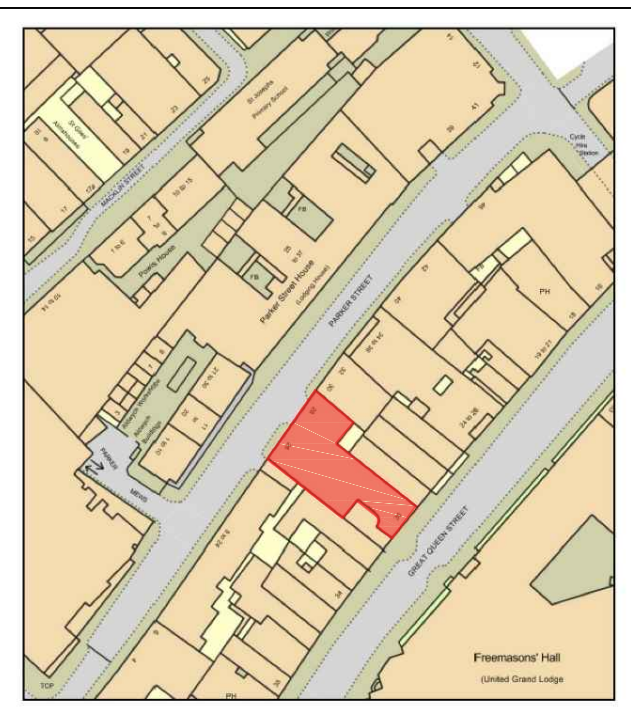

This drawing is the property of Giasullo Engineering. Copyright is reserved to them and the drawing is issued on the condition that it is not copied, either wholly or in part, without the written consent of Giasullo Engineering.

All Dimensions to be checked and verified on site prior to the commencement of any work. No construction is to be conducted based on these drawings.

GIASULLO ENGINEERING LTD

26 heyford Avenue
London, SW8 1ED
www.giasulloengineering.co.uk

DRAWING STATUS
APPLICATION

CLIENT
RITORNO
30 Great Queen Street WC2B 5BB
London

PROJECT TITLE
RITORNO RESTAURANT
COVENT GARDEN

DRAWING TITLE
Proposed Floor-plan
Plan proposed final finishes 1'

PROJECT NO.	SCALE
104	1/50 @ A1 1/100 @ A3
DATE	DRAWN
26.09.2018	SD
DRAWING NO.	APPROVED
104-PL-10	FG
	REVISION
	1

