


Ground Floor Plan Scale 1:50@A1

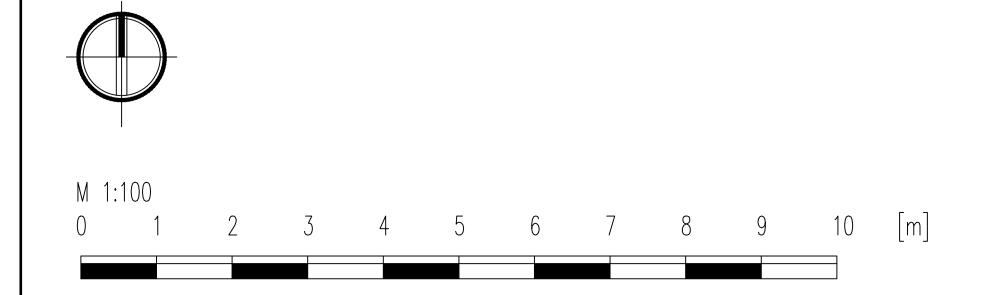



REV DATE REVISION NOTES

26.09.18 APPLICATION

This drawing is the property of Giasullo Engineering.
Copyright is reserved to them and the drawing is issued on the condition that it is not copied, either wholly or in part, without the written consent of Giasullo Engineering.

All Dimensions to be checked and verified on site prior to the commencement of any work.No construction is to be conducted based on these drawings.

## GIASULLO ENGINEERING LTD

26 heyford Avenue London, SW8 1ED www.giasulloengineering.co.uk

DRAWING STATUS APPLICATION

CLIENT

RITORNO 30 Great Queen Street WC2B 5BB London

PROJECT TITLE

RITORNO RESTAURANT COVENT GARDEN

DRAWING TITLE

PROPOSED Floor-plan PLAN PROPOSED FINAL

PROJECT NO.

104

DATE

1/50 @ A1 1/100 @ A3 DRAWN

26.09.2018

APPROVED FG

REVISION

SD

SCALE

DRAWING NO.

104-PL-07