



0m 1m 2m 3m 4m 5m
1:50 scale

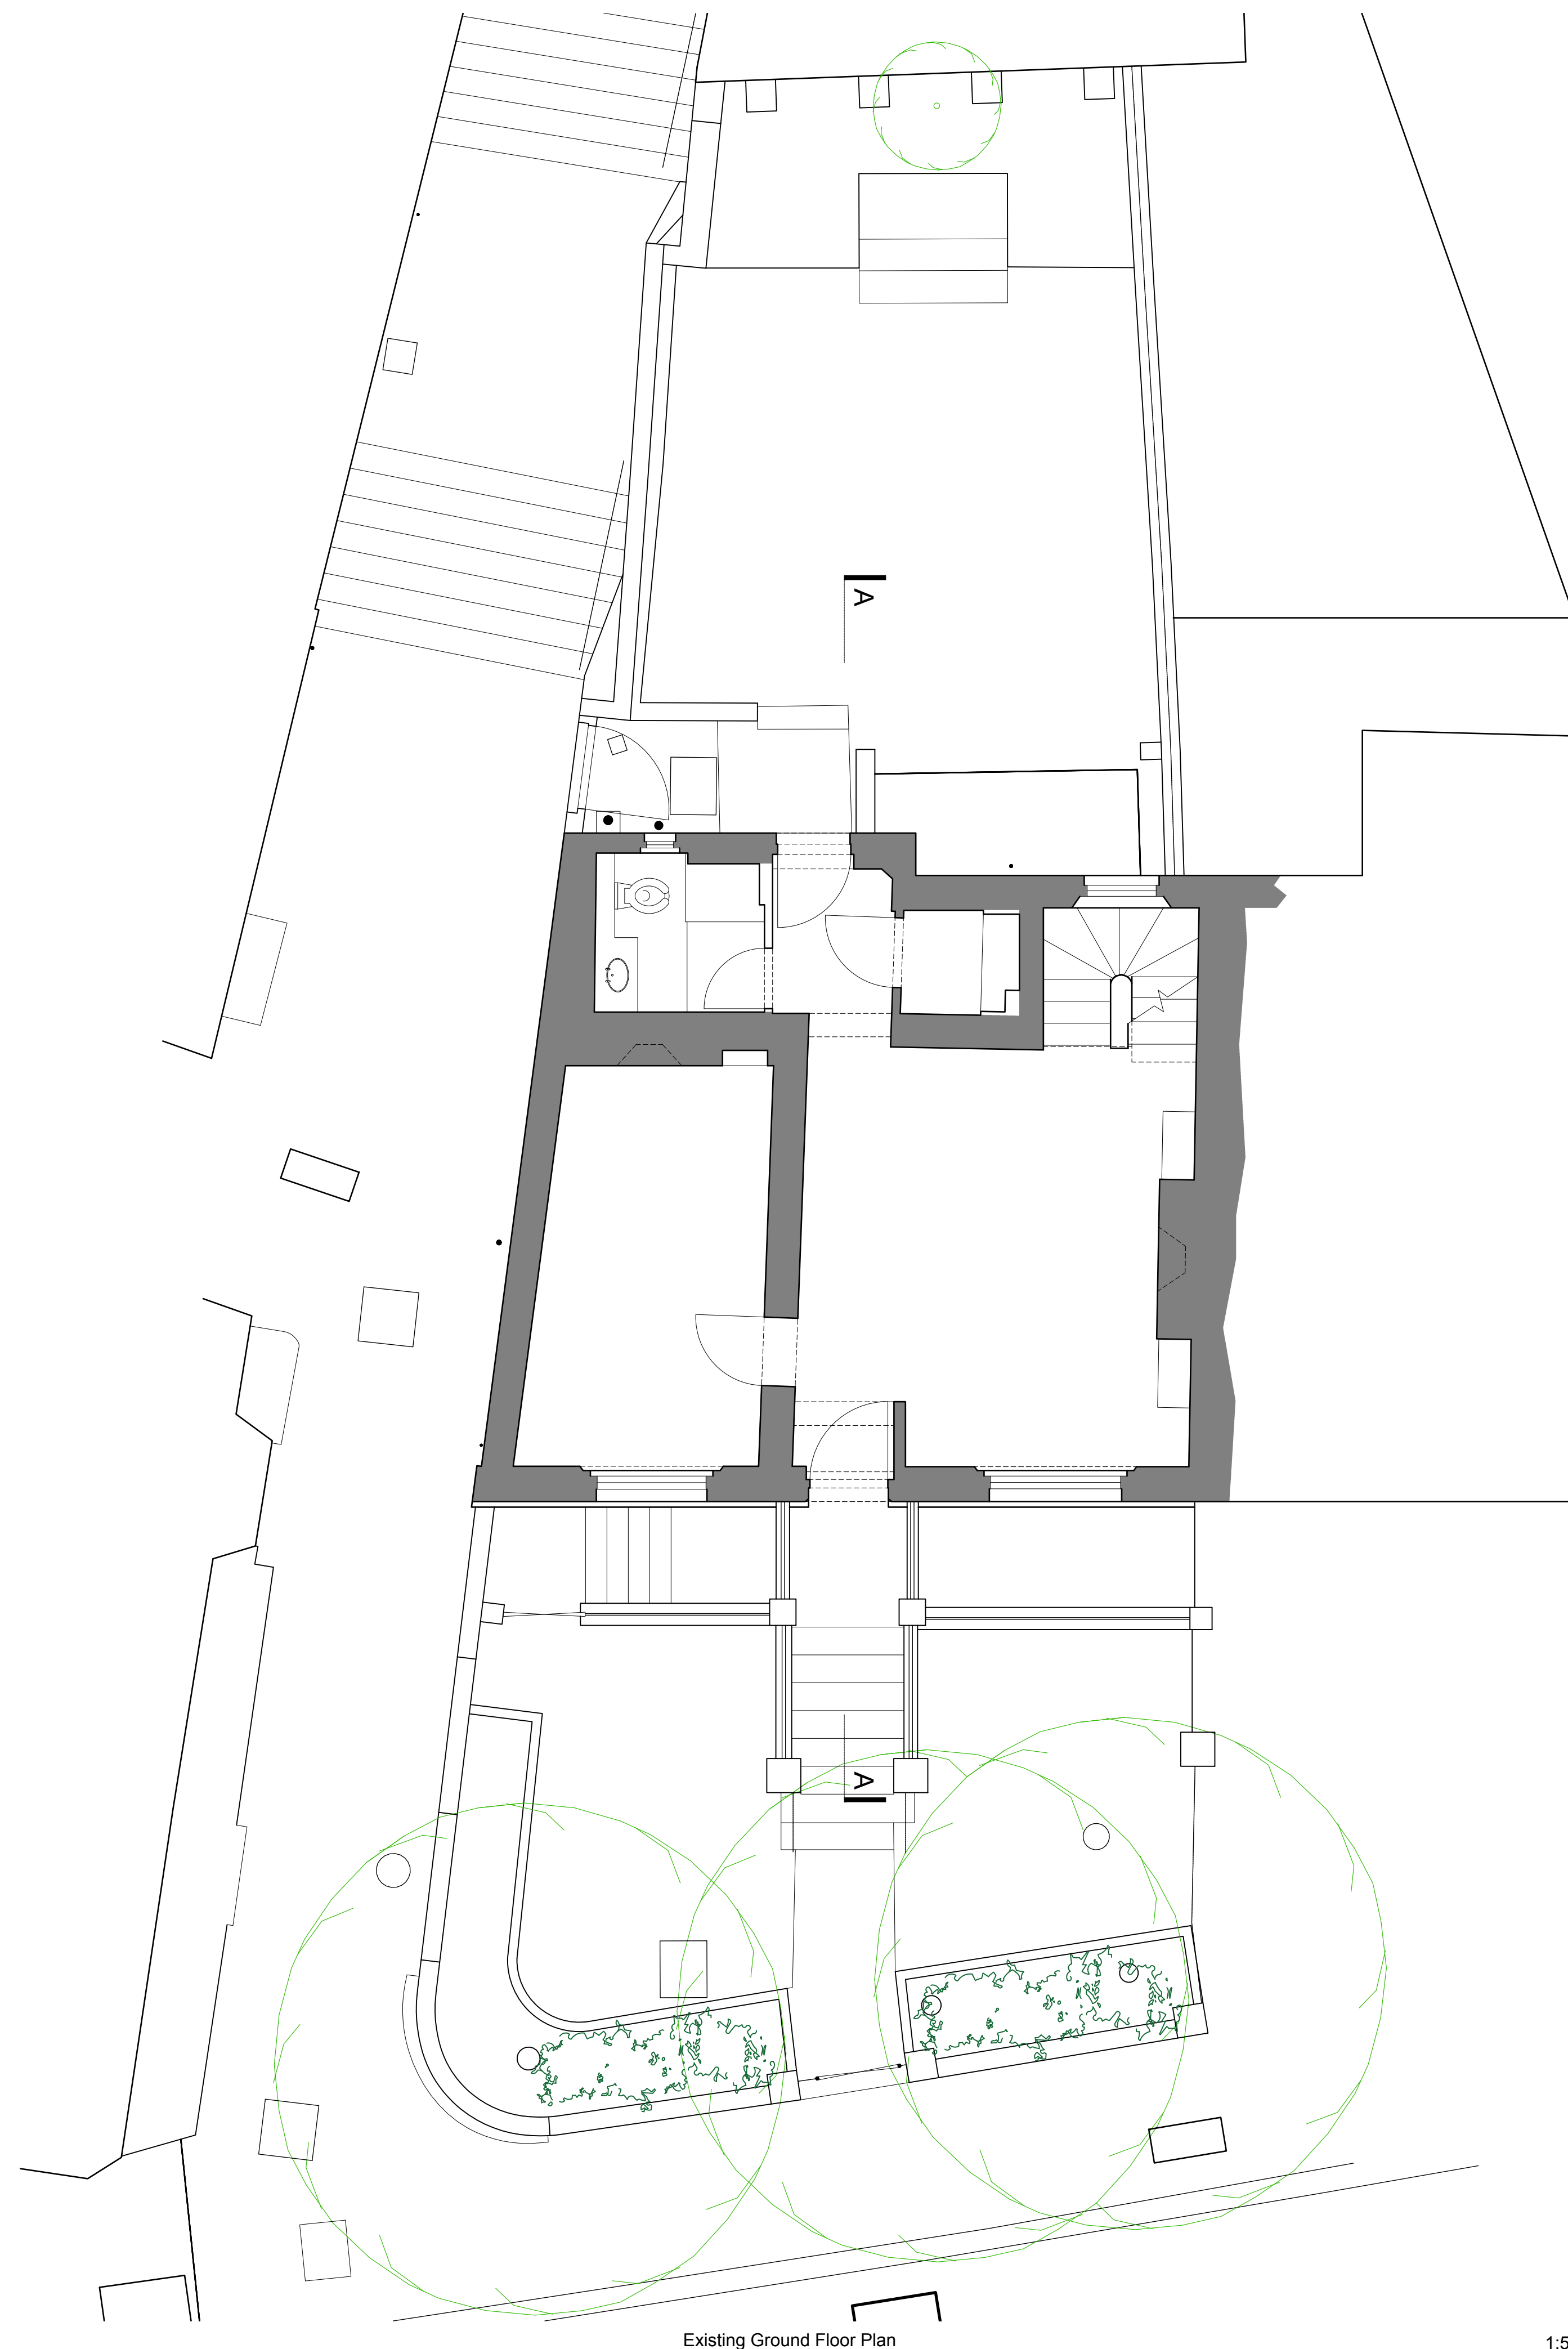

Existing Ground Floor Plan 1:50

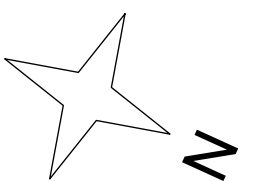

ALL DIMENSIONS APPROXIMATE

SCHEME DESIGN SUBJECT TO
STRUCTURAL ENGINEER / SERVICES ENGINEER,
& PLANNERS COMMENT

FOR PLANNING

1 * Idd/mm/yy | Description Description | By |

BB PARTNERSHIP LTD
CHARTERED ARCHITECTS
Studios 33-34, 10 Horsey St, London, N7 8EL
Tel 020 7336 8555 - e-mail - architect@bbpartnership.co.uk

client
Andrew and Michaela Saffrin

project
1 The Mount
Hampstead
NW3 6SZ

drawing
Existing Ground Floor Plan

date	scale	drawn by
Oct 18	1:50@A1/1:100@A3	MC

drg.no.	revision
FWG_0010	-

© 2018 BB PARTNERSHIP LIMITED - ALL RIGHTS RESERVED
DO NOT SCALE - CHECK ALL DIMENSIONS ON SITE