


NOTES  
1. DO NOT SCALE THIS DRAWING  
2. CHECK ALL FIGURED DIMENSIONS AND LEVELS  
ON SITE PRIOR TO COMMENCEMENT AND REPORT  
ANY DISCREPANCIES TO THE ARCHITECT

REVISIONS

Rev Notes Date By

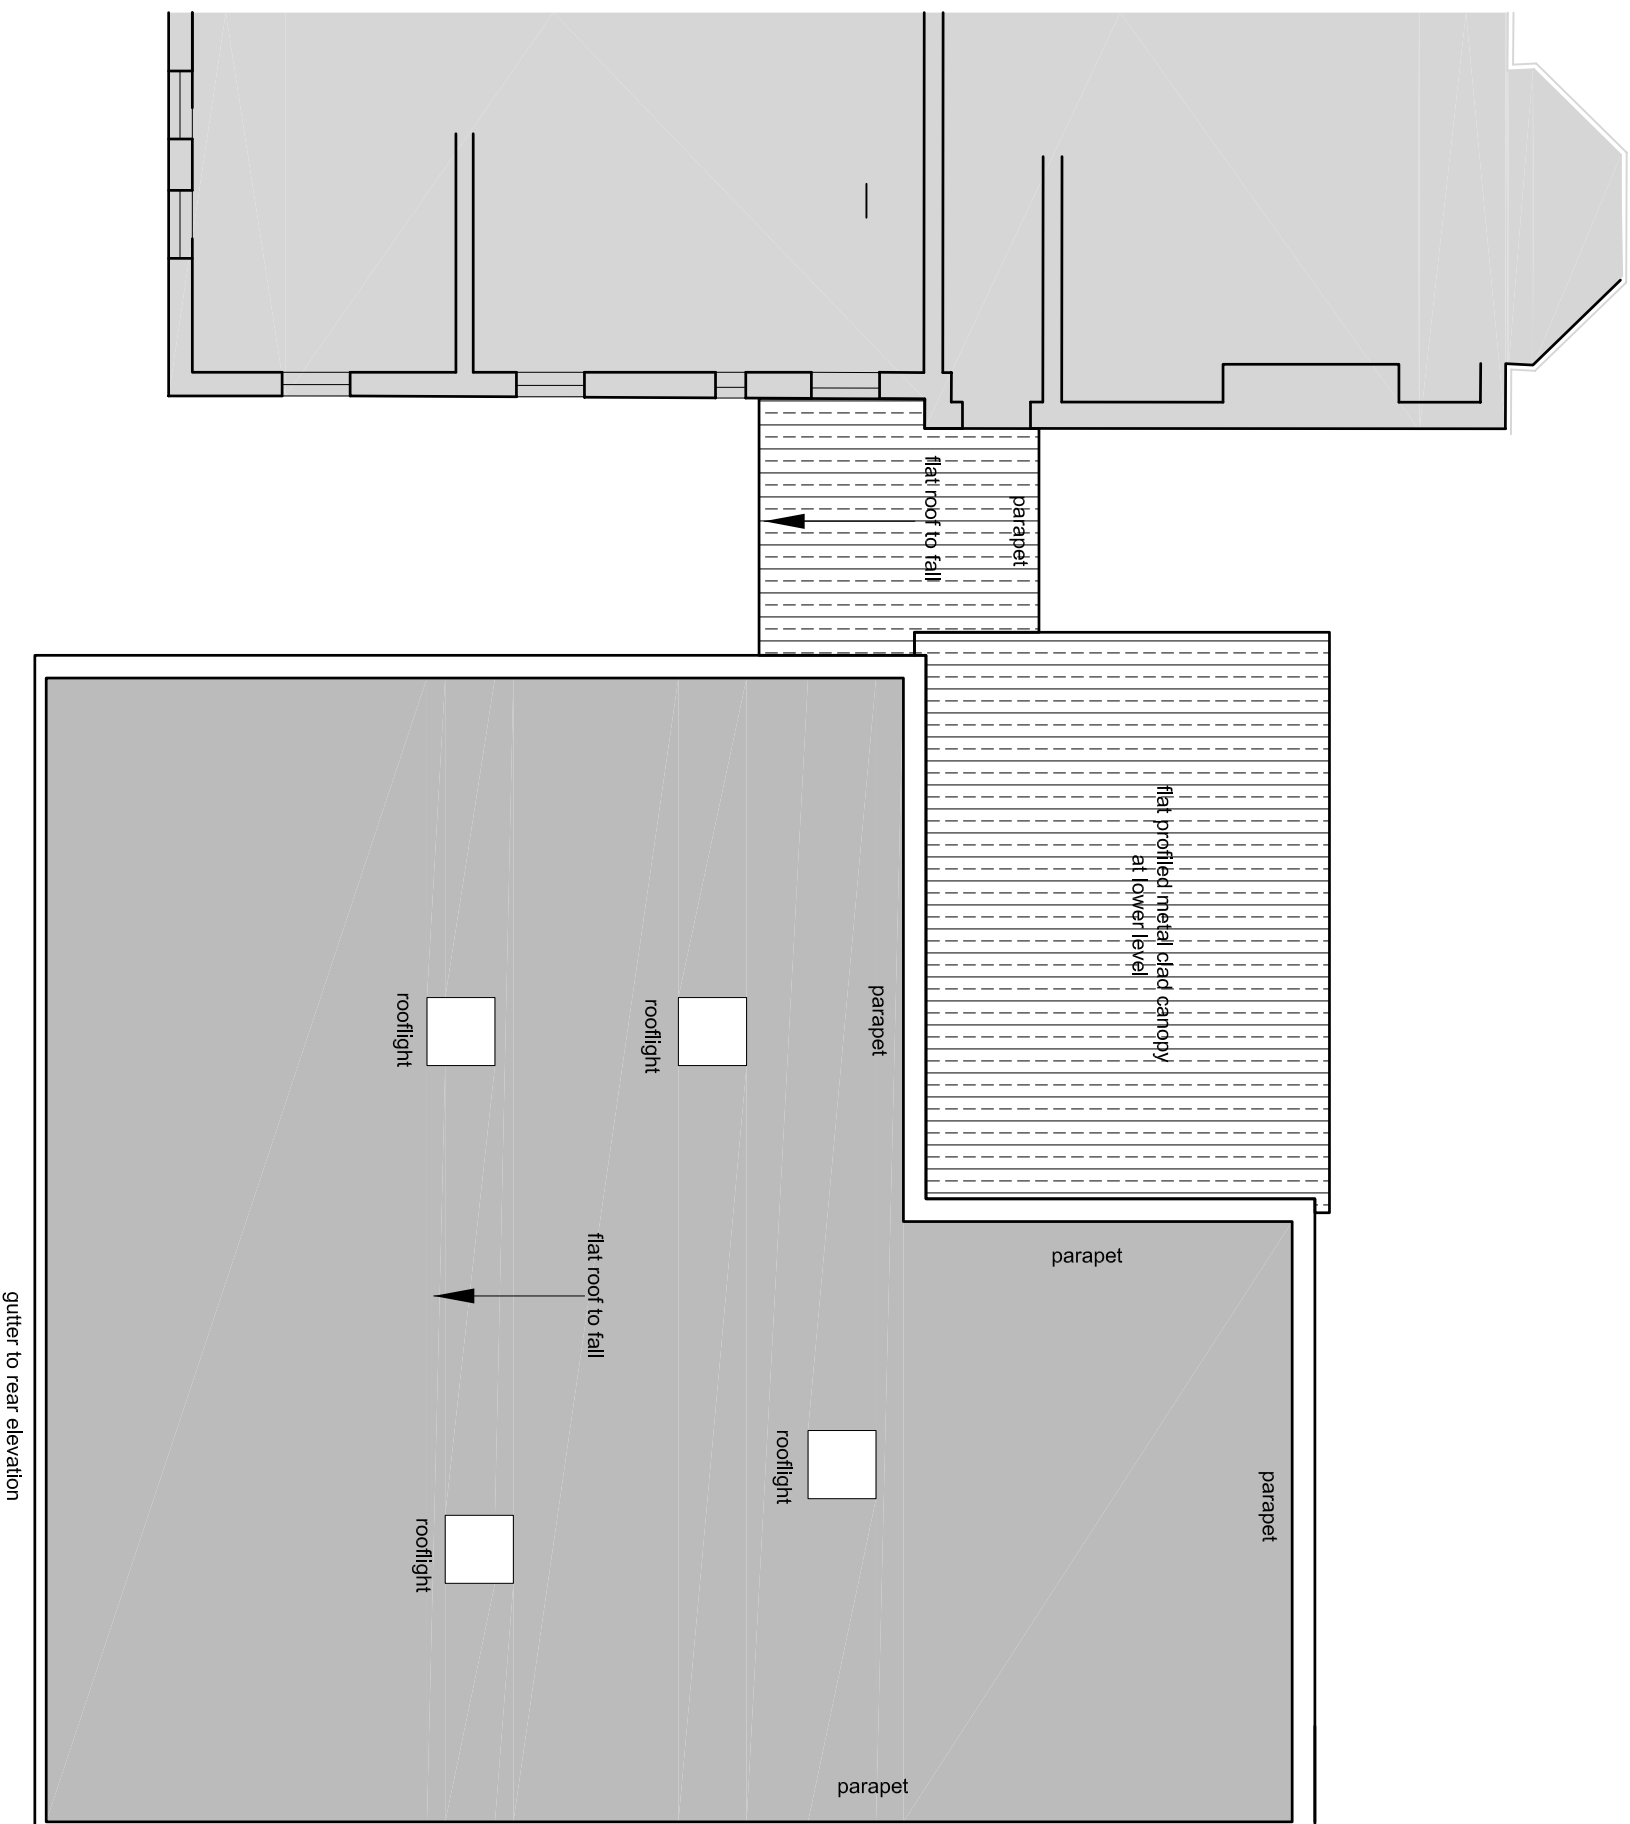

DRAWING STATUS  
Information    
Tender   
Construction   
@ Form Design Europe Ltd

Client

Camden and Islington  
NHS Foundation Trust



Project


S136 Place of Safety Unit  
Highgate Mental Health Centre

Drawing

Roof Plan  
As Proposed PLANNING

T: 020 8983 1400 T: 020 8521 4949 e: studio@fdearchitects.co.uk

ARCHITECTS  
25 RECTORY ROAD  
LONDON E17 3BG

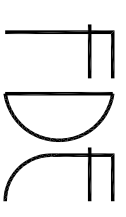

Date	Drawn	Scale	Revision
Oct 18	SM	1:100@A3	
Drawing Number		871-P-107	