
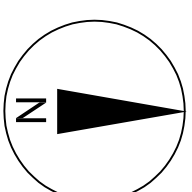


NOTES
 1. DO NOT SCALE THIS DRAWING
 2. CHECK ALL FIGURED DIMENSIONS AND LEVELS
 ON SITE PRIOR TO COMMENCEMENT AND REPORT
 ANY DISCREPANCIES TO THE ARCHITECT

REVISIONS

Rev	Notes	Date	By

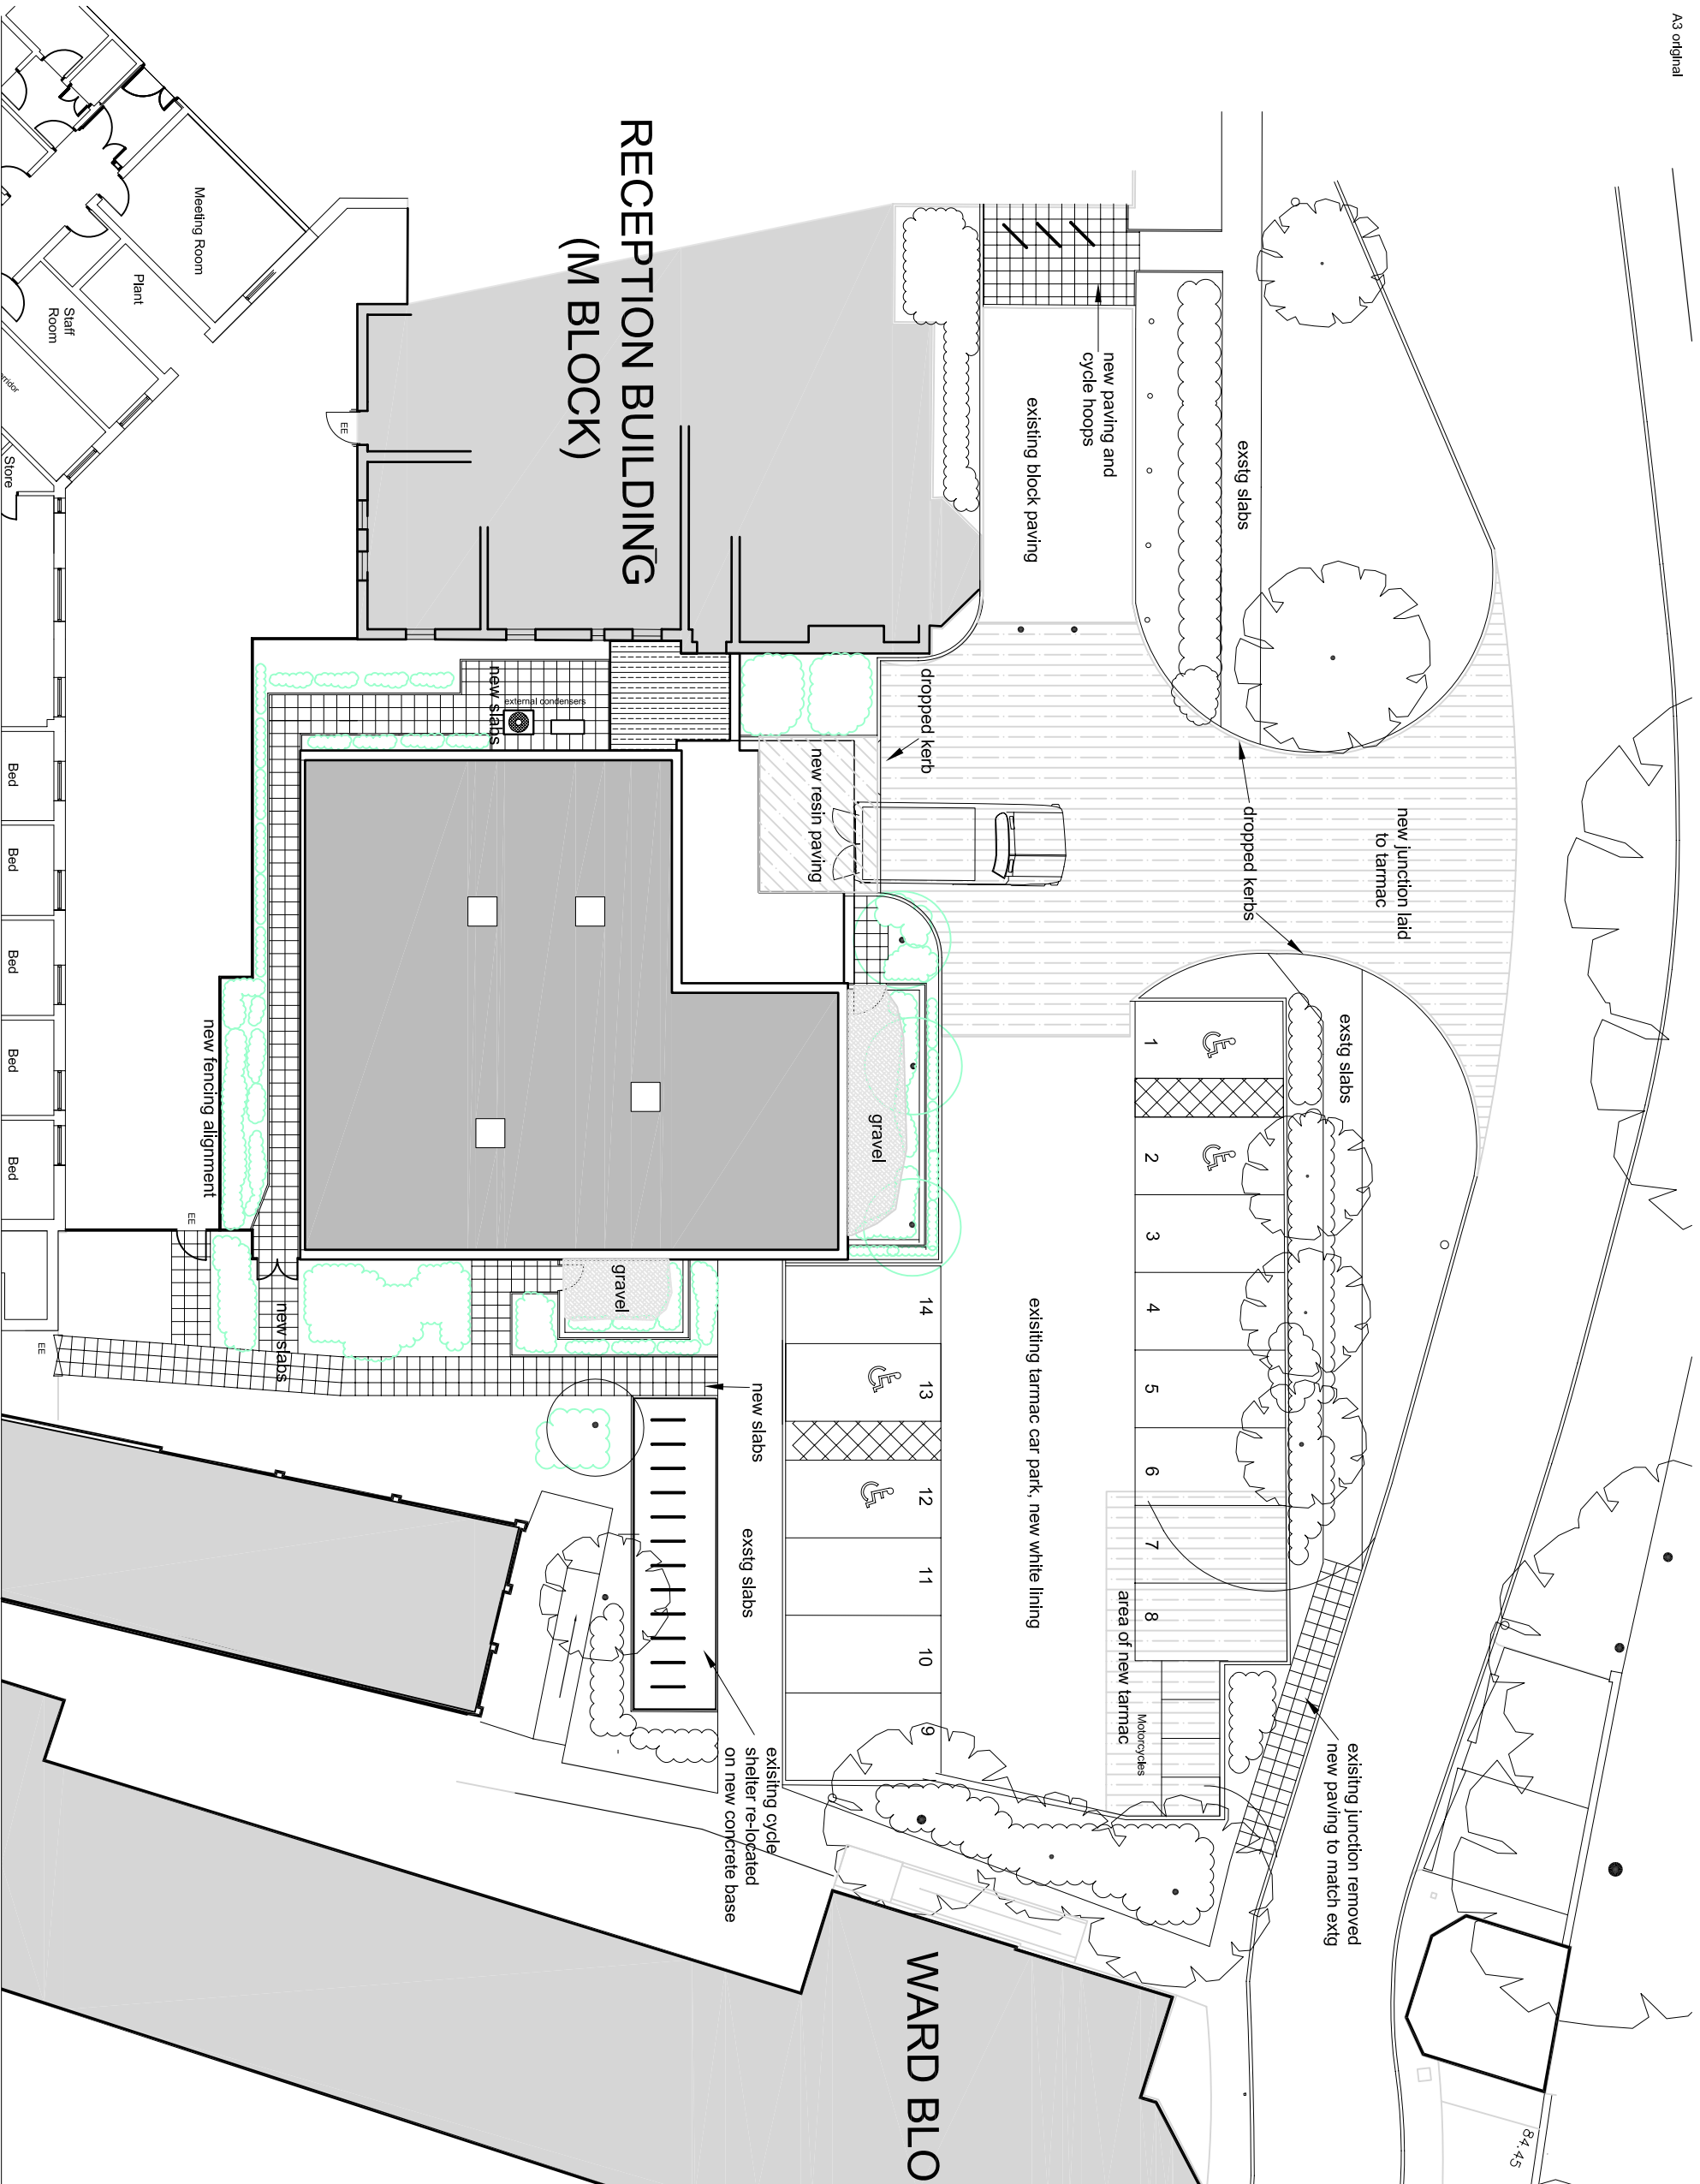

FDE

ARCHITECTS
 25 RECTORY ROAD
 LONDON E17 3BG

T: 020 8983 1400 T: 020 8521 4949 e: studio@fdearchitects.co.uk

Date	Drawn	Scale	Revision
Oct 18	SM	1:200@A3	
Drawing Number		871-P-114	

DRAWING STATUS
 Information
 Tender
 Construction

Client
Camden and Islington NHS
 NHS Foundation Trust

Project
S136 Place of Safety Unit
 Highgate Mental Health Centre

Drawing
Site Plan As Proposed
 Hard Landscaping PLANNING

© Form Design Europe Ltd