
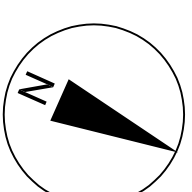


NOTES
 1. DO NOT SCALE THIS DRAWING
 2. CHECK ALL FIGURED DIMENSIONS AND LEVELS
 ON SITE PRIOR TO COMMENCEMENT AND REPORT
 ANY DISCREPANCIES TO THE ARCHITECT

REVISIONS

Rev	Notes	Date	By

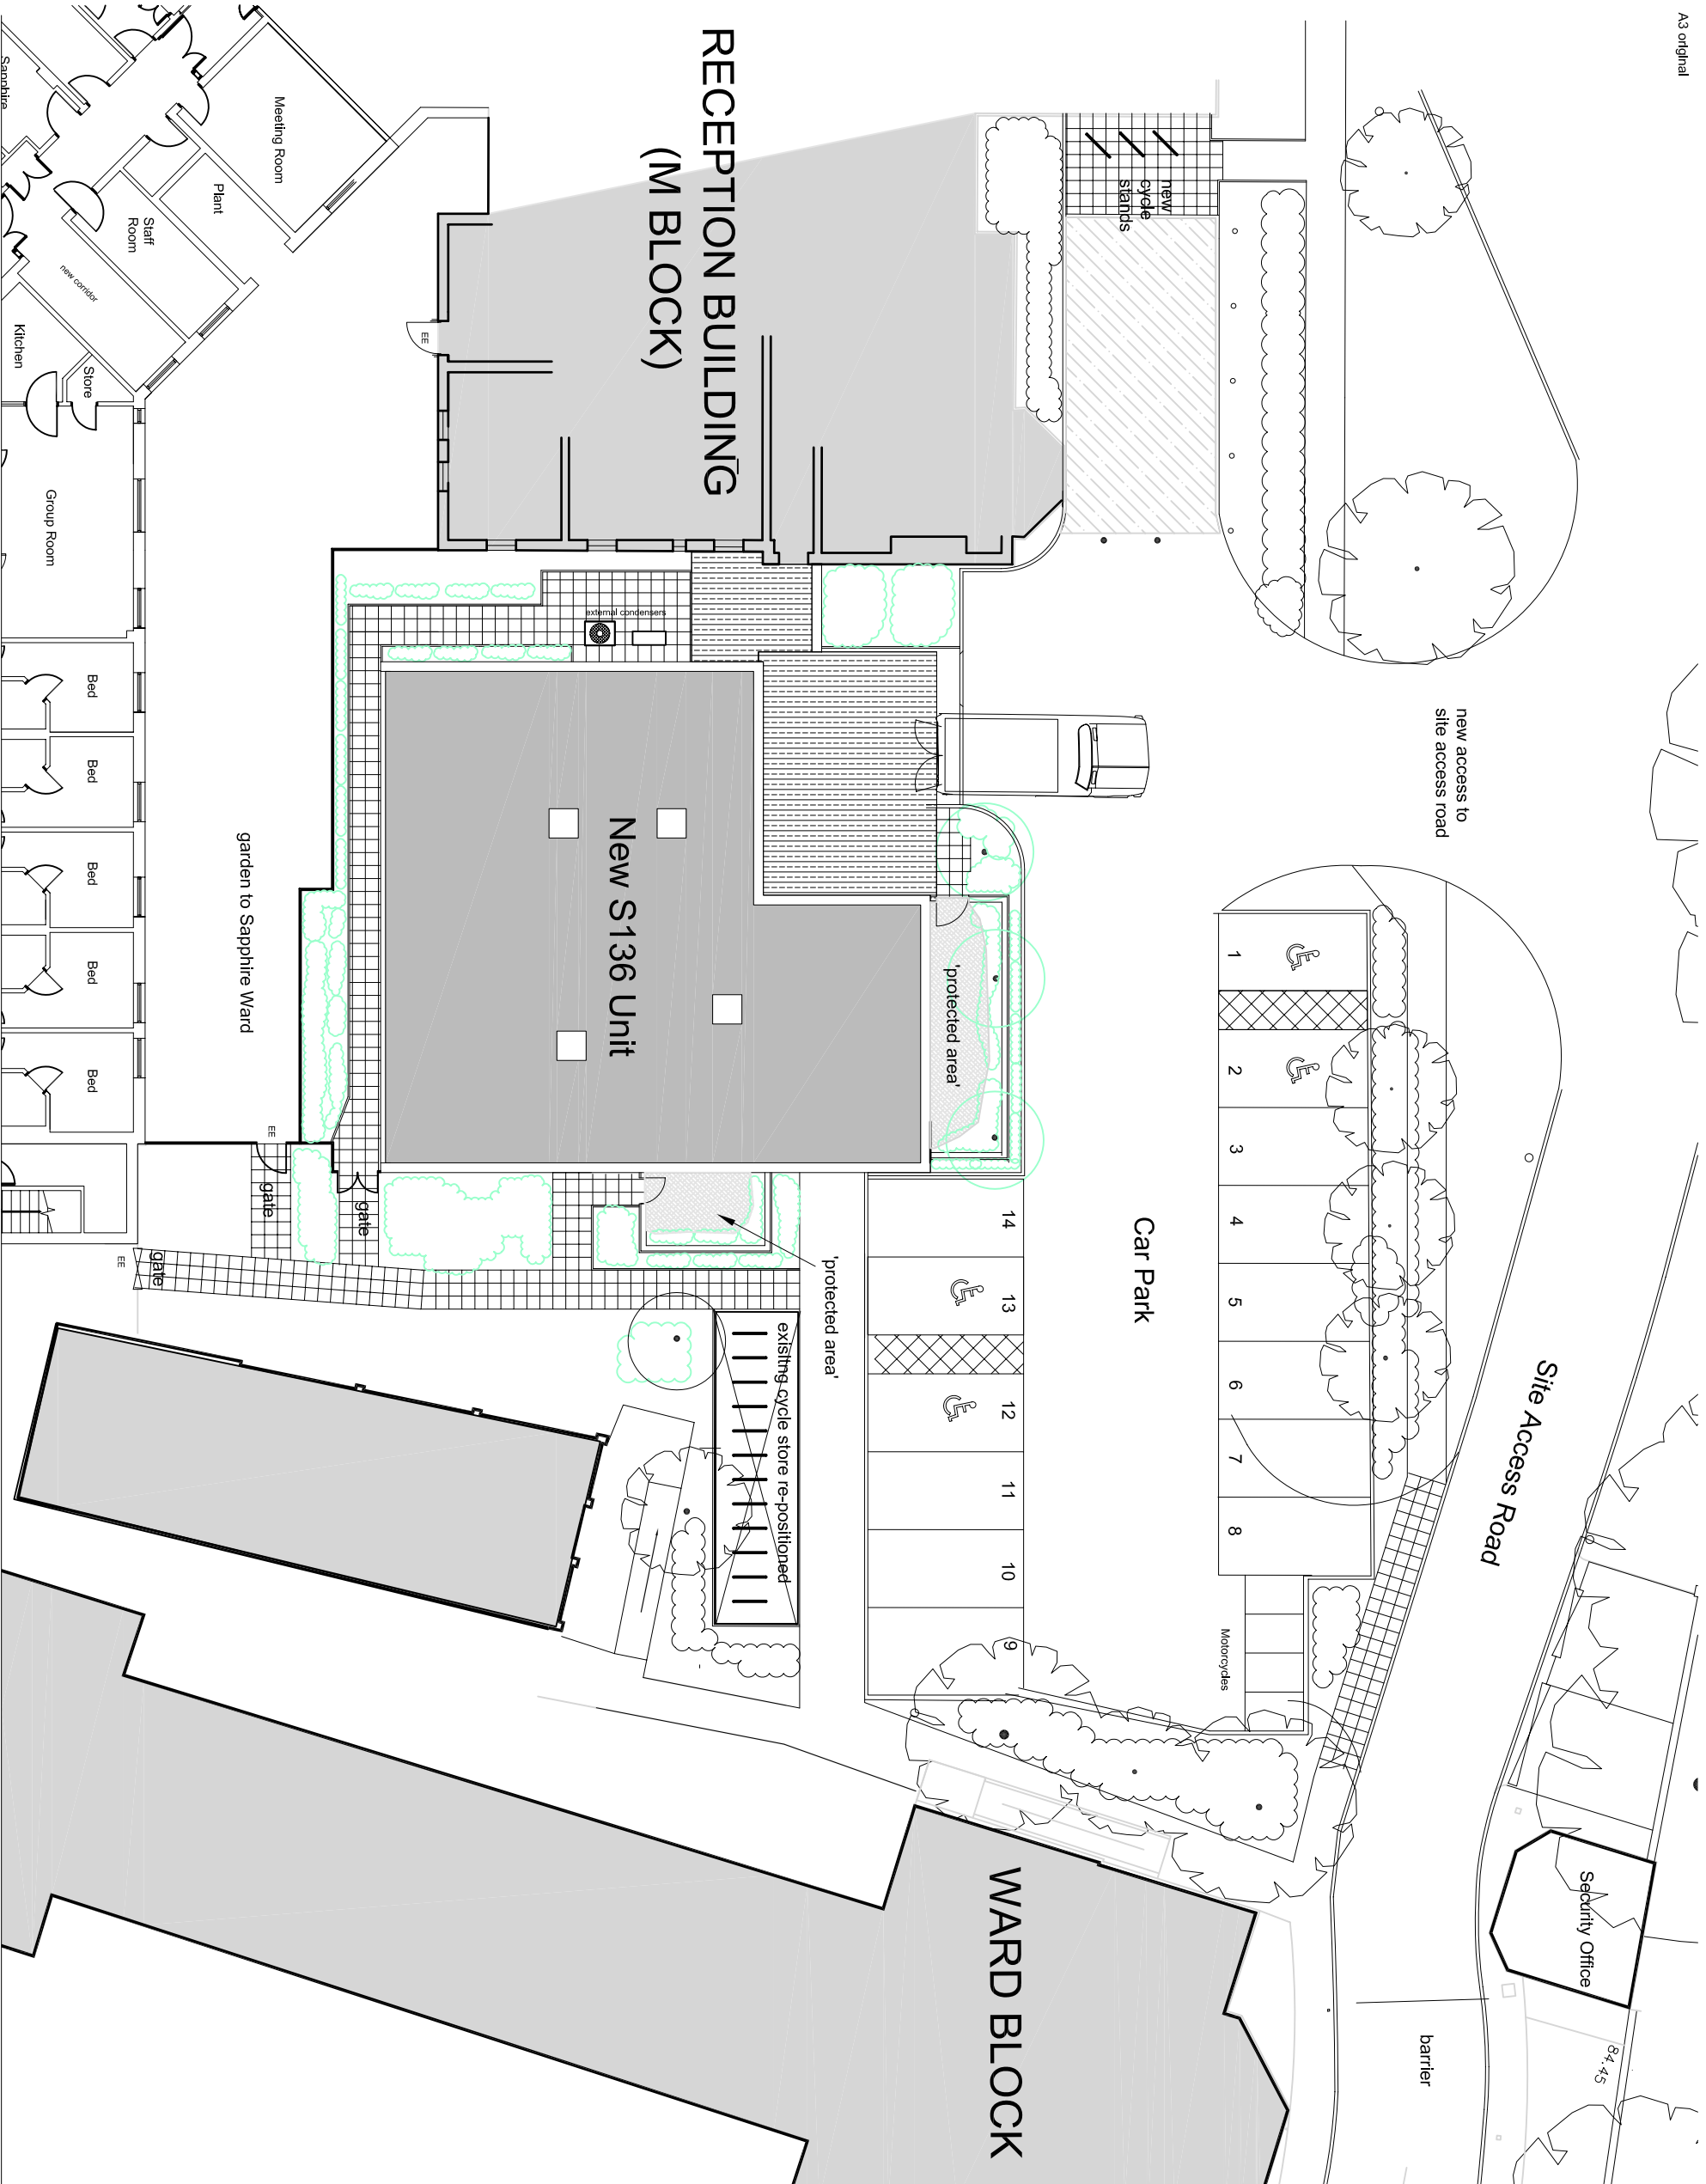

FDE

ARCHITECTS
 25 RECTORY ROAD
 LONDON E17 3BG

T: 020 8983 1400 F: 020 8521 4949 e: studio@fdearchitects.co.uk

Date	Drawn	Scale	Revision
Oct 18	SM	1:200@A3	
Drawing Number		871-P-105	

Camden and Islington NHS Foundation Trust
 Highgate Mental Health Centre

Site Plan
 As Proposed PLANNING

DRAWING STATUS
 Information: ■ Construction
 Tender: □ Construction
 Client: ■ Construction
 Project: ■ Construction