


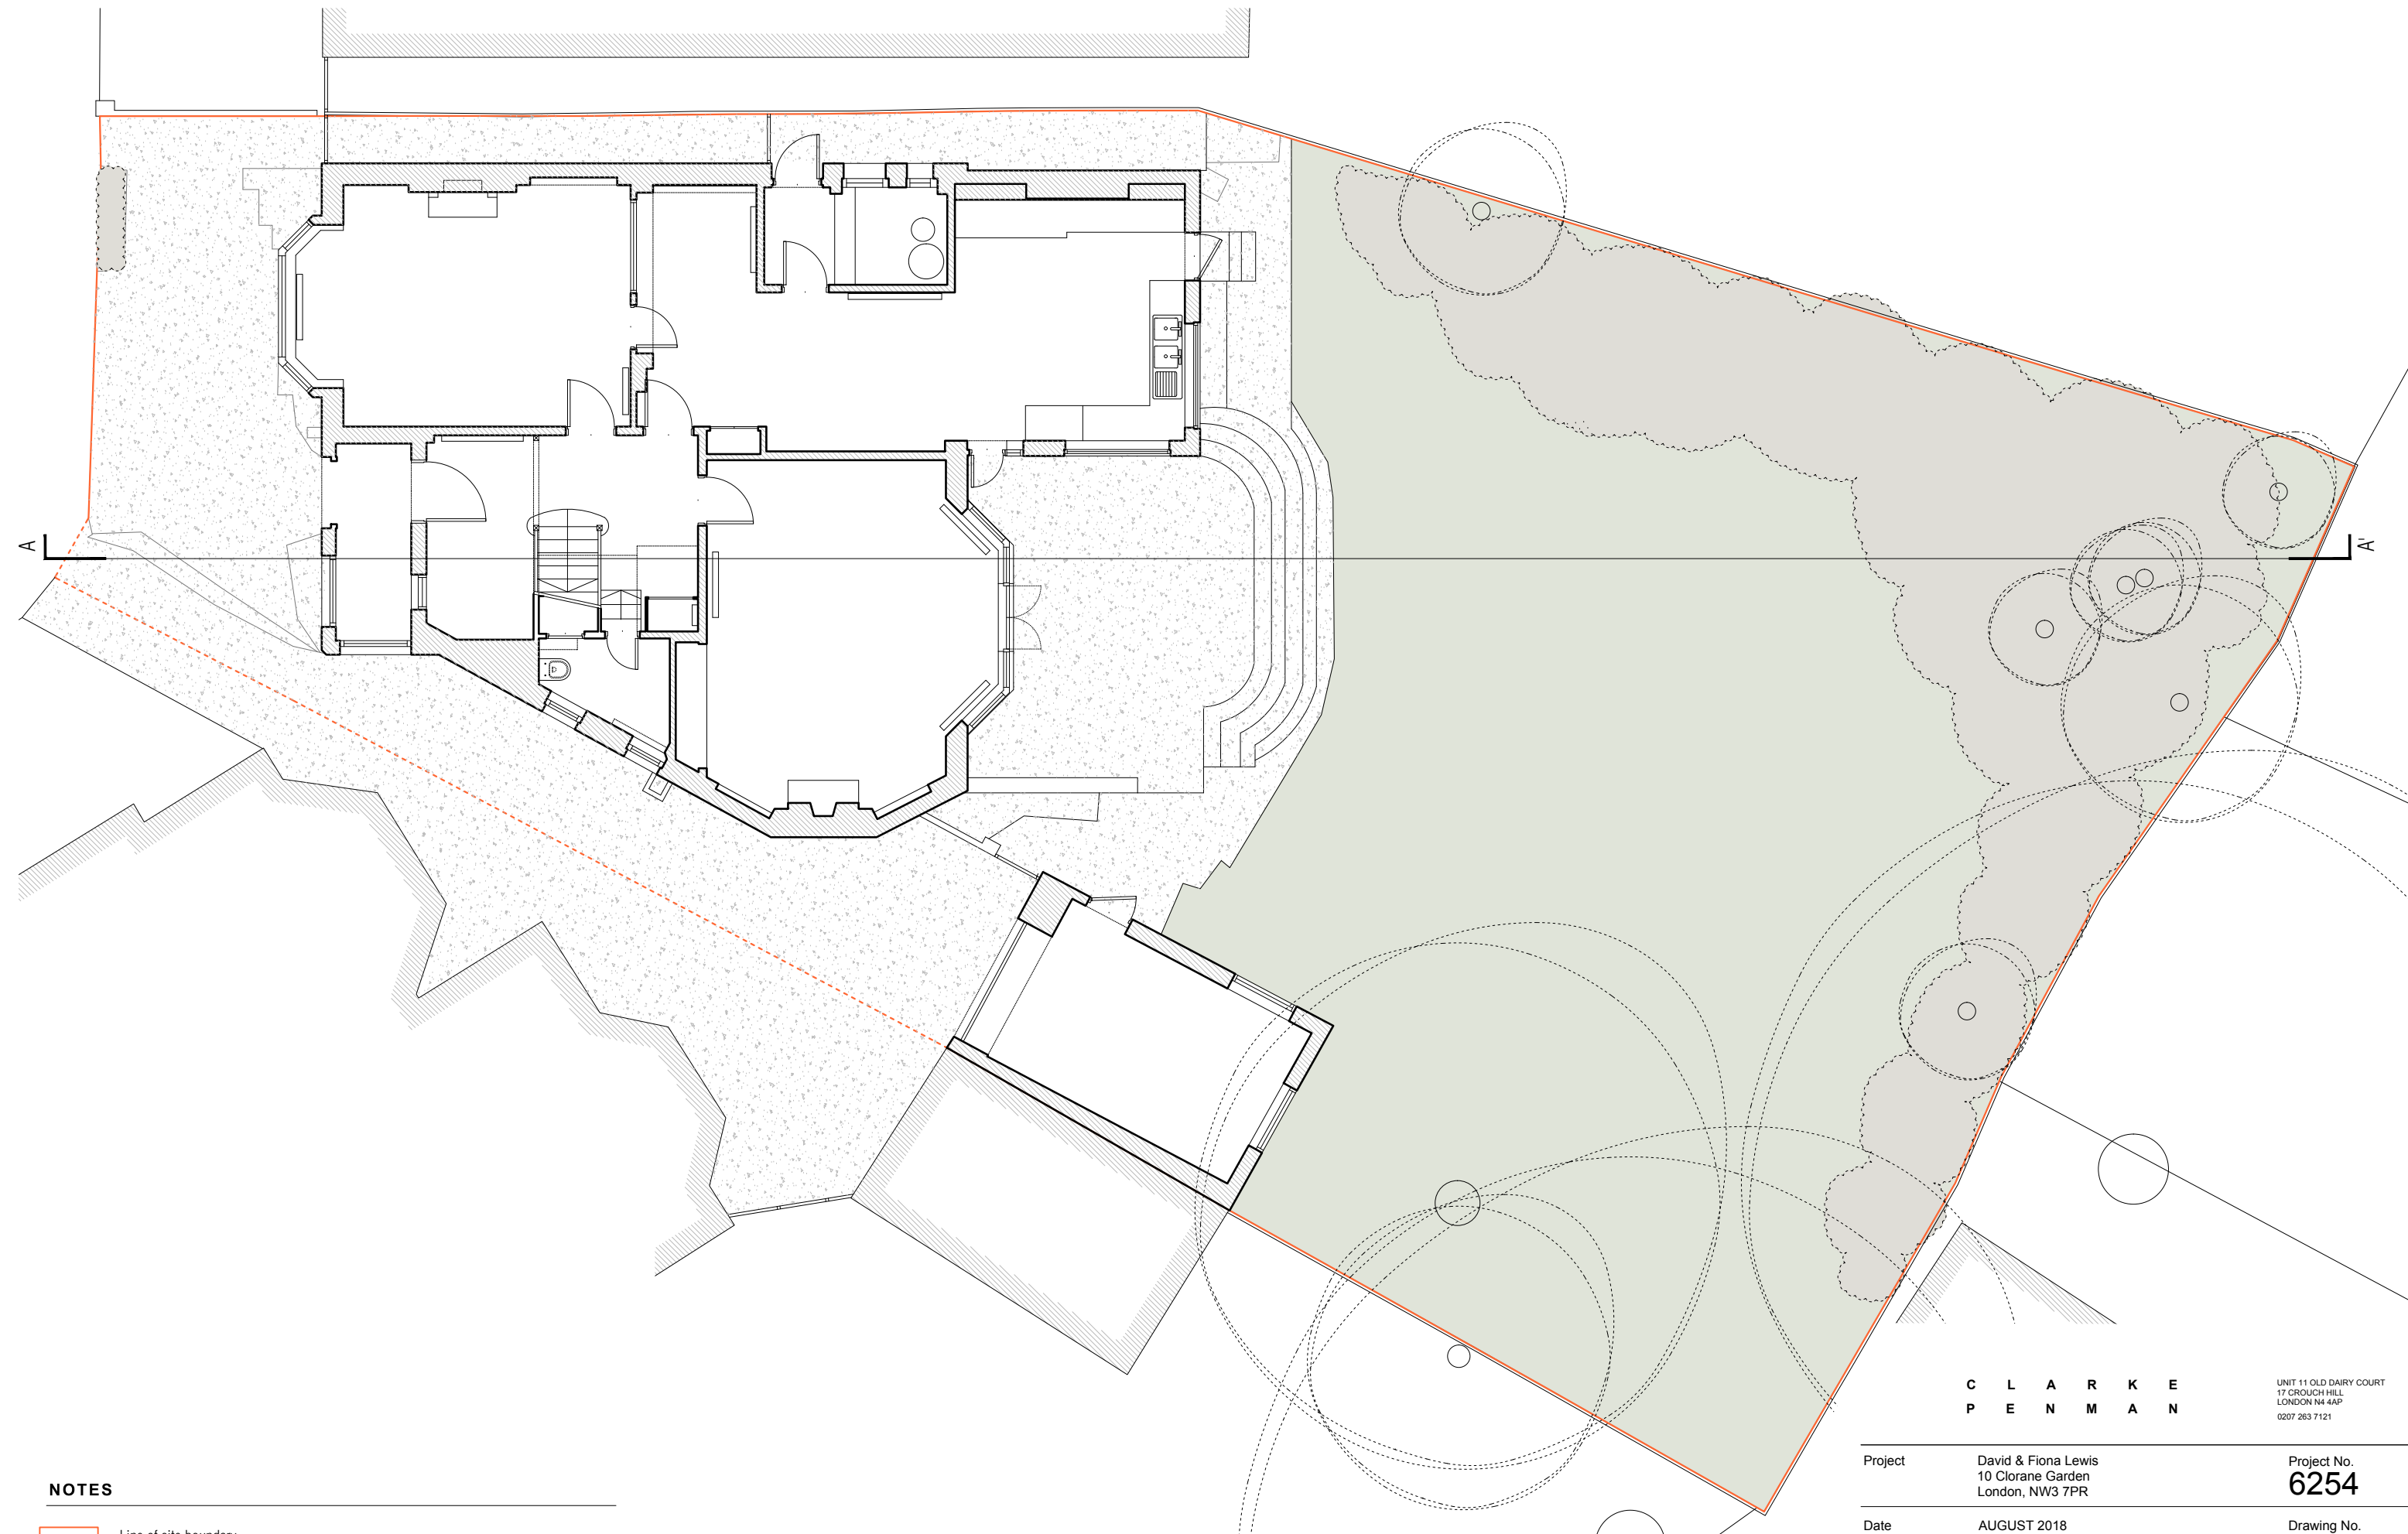

0 1 2 5 m



NOTES

-  Line of site boundary
-  Line of shared ownership

C L A R K E
P E N M A N

UNIT 11 OLD DAIRY COURT
17 CROUCH HILL
LONDON N4 4AP
0207 263 7121

Project	David & Fiona Lewis 10 Clorane Garden London, NW3 7PR	Project No. 6254
Date	AUGUST 2018	Drawing No. 6254_03_010
Scale / Format	1:100 @ A3	
Drawing Name	EXISTING GROUND FLOOR PLAN	PLANNING
Option	-	