






Front elevation A 1:100 @ A3

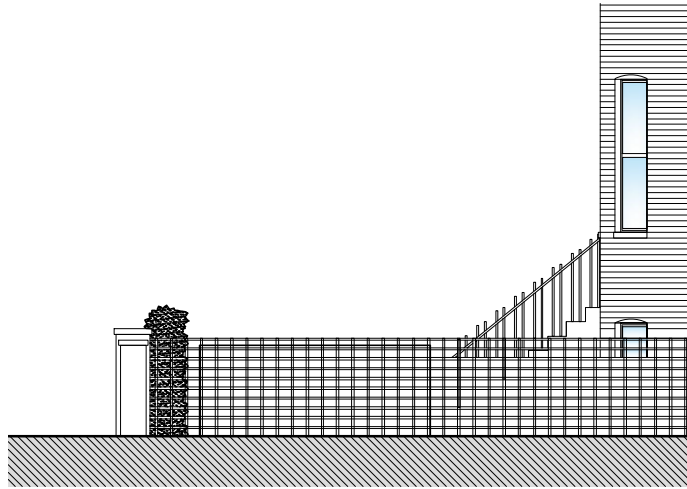

Side elevation B 1:100 @ A3

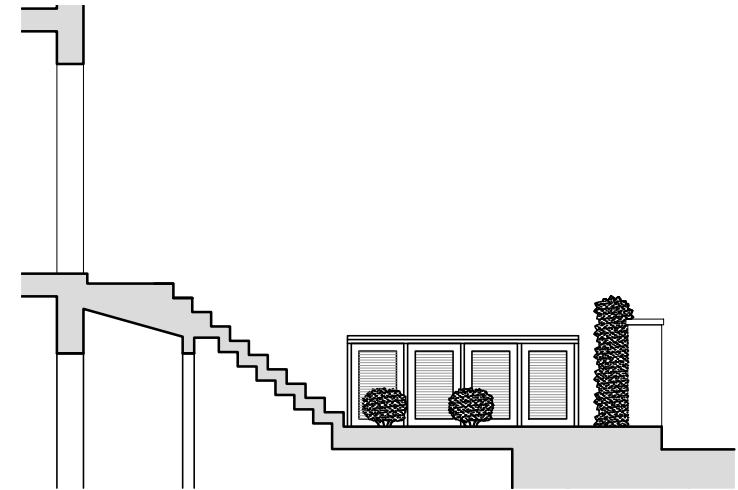

Section FF 1:100 @ A3

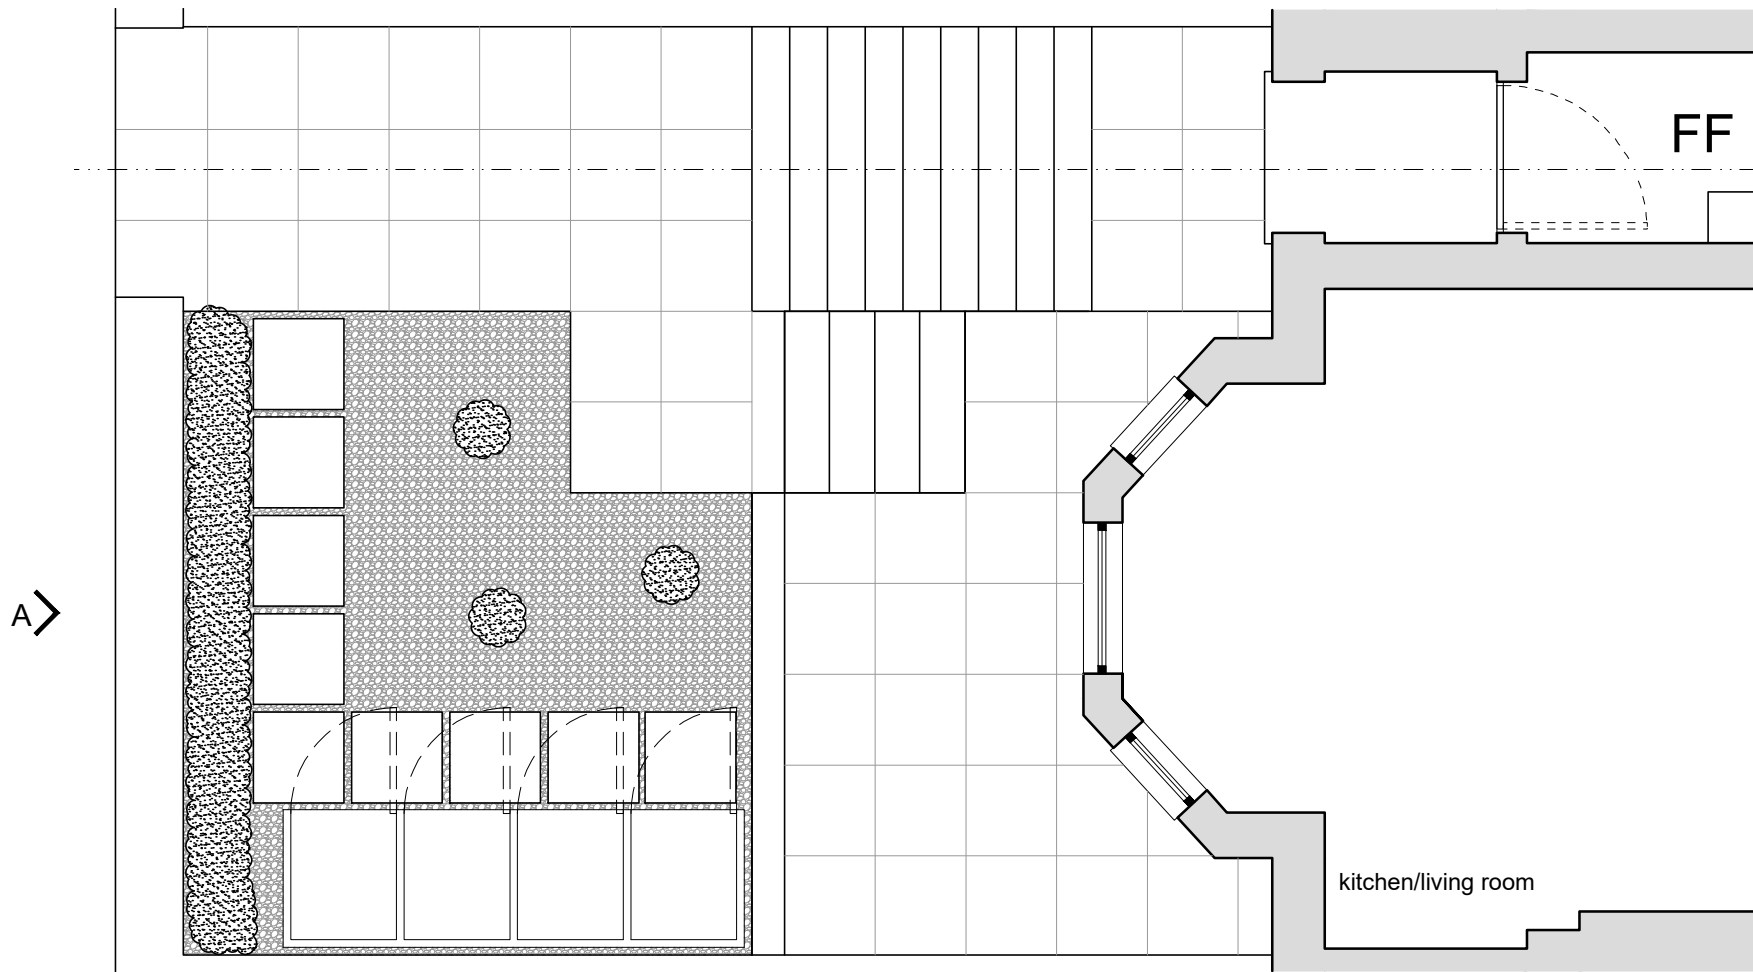

Ground floor plan 1:50 @ A3



Site:	139 Fellows Road, London, NW3 3JJ		
Project:	Rear Extension		
Dwg Title:	Proposed Garden on Ground Floor Plans		
Client:	Mr Mark Joel		
Scale:	1:50 @ A3	Date:	September 2018
Dwg No:	1374-P-48-A	Status:	Proposed