







PROPOSED SECOND FLOOR PLAN (NO CHANGE)

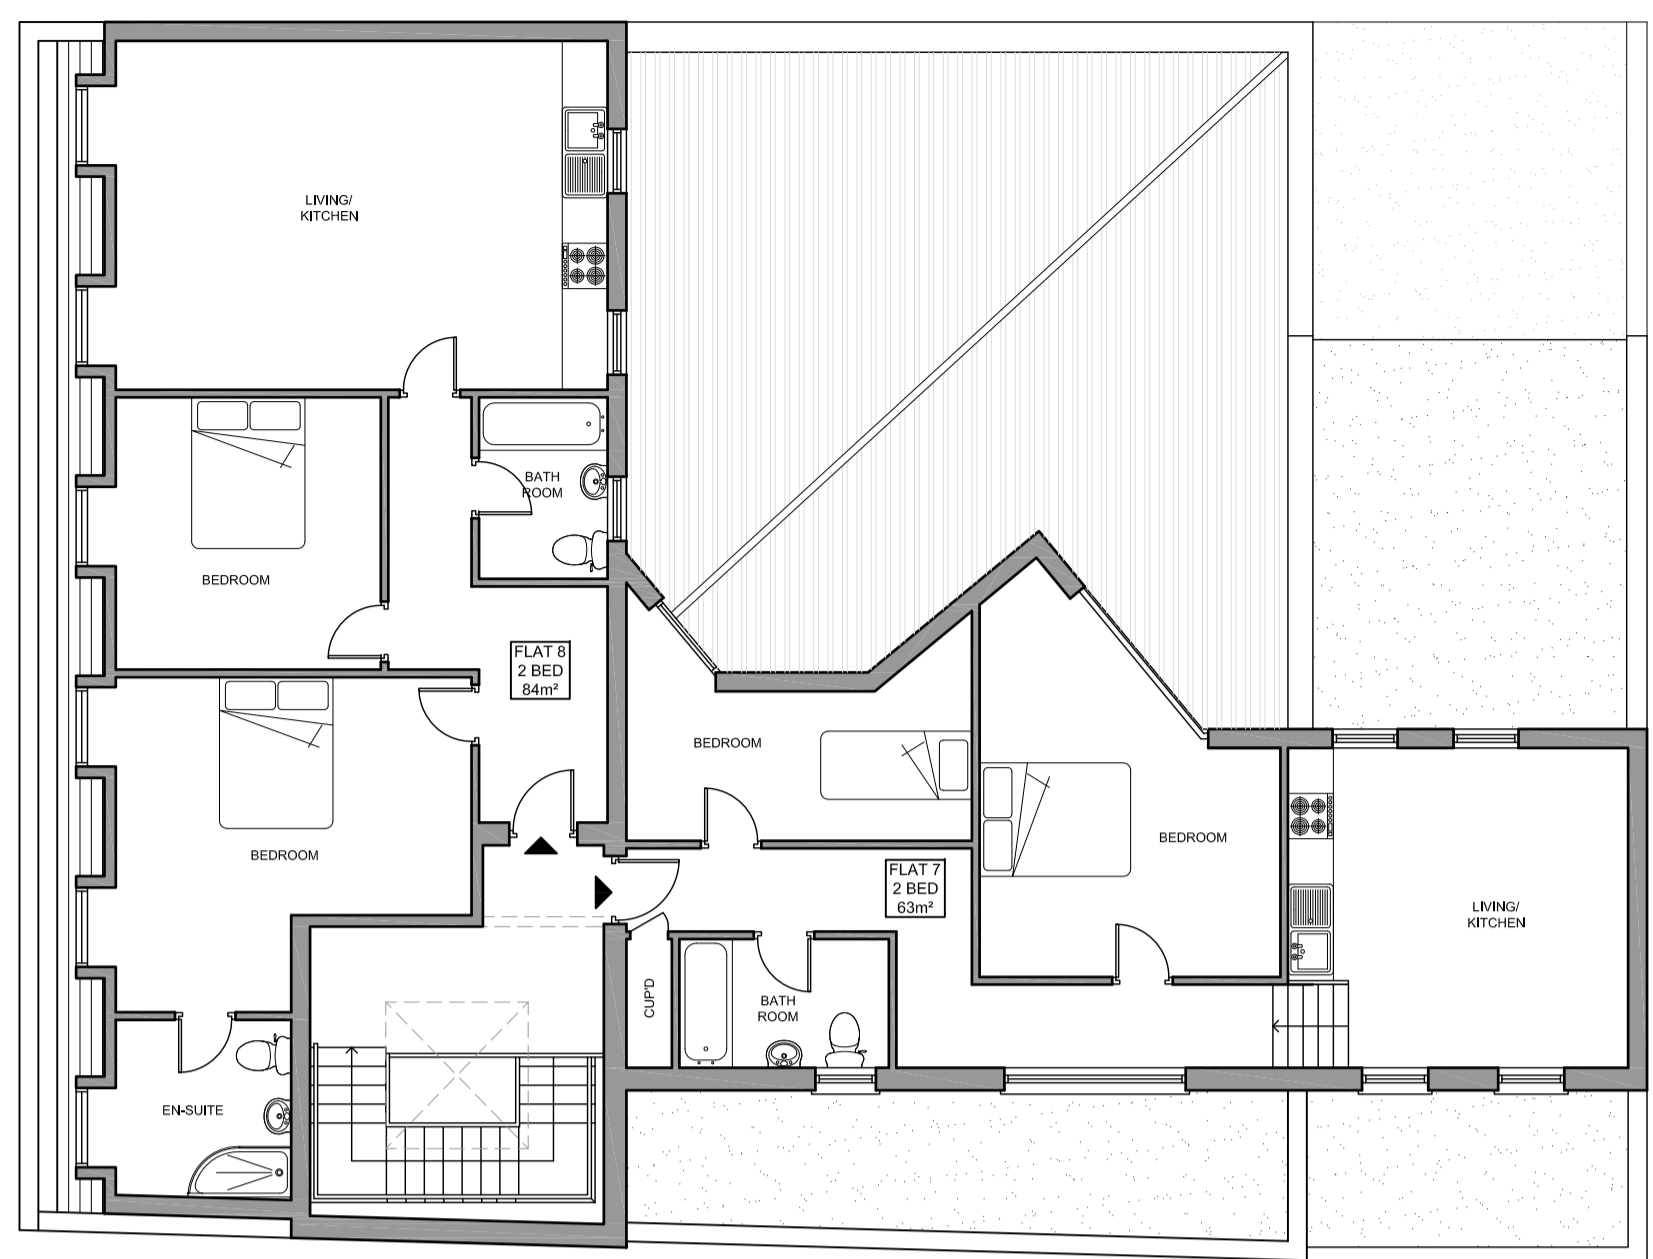

PROPOSED THIRD FLOOR PLAN

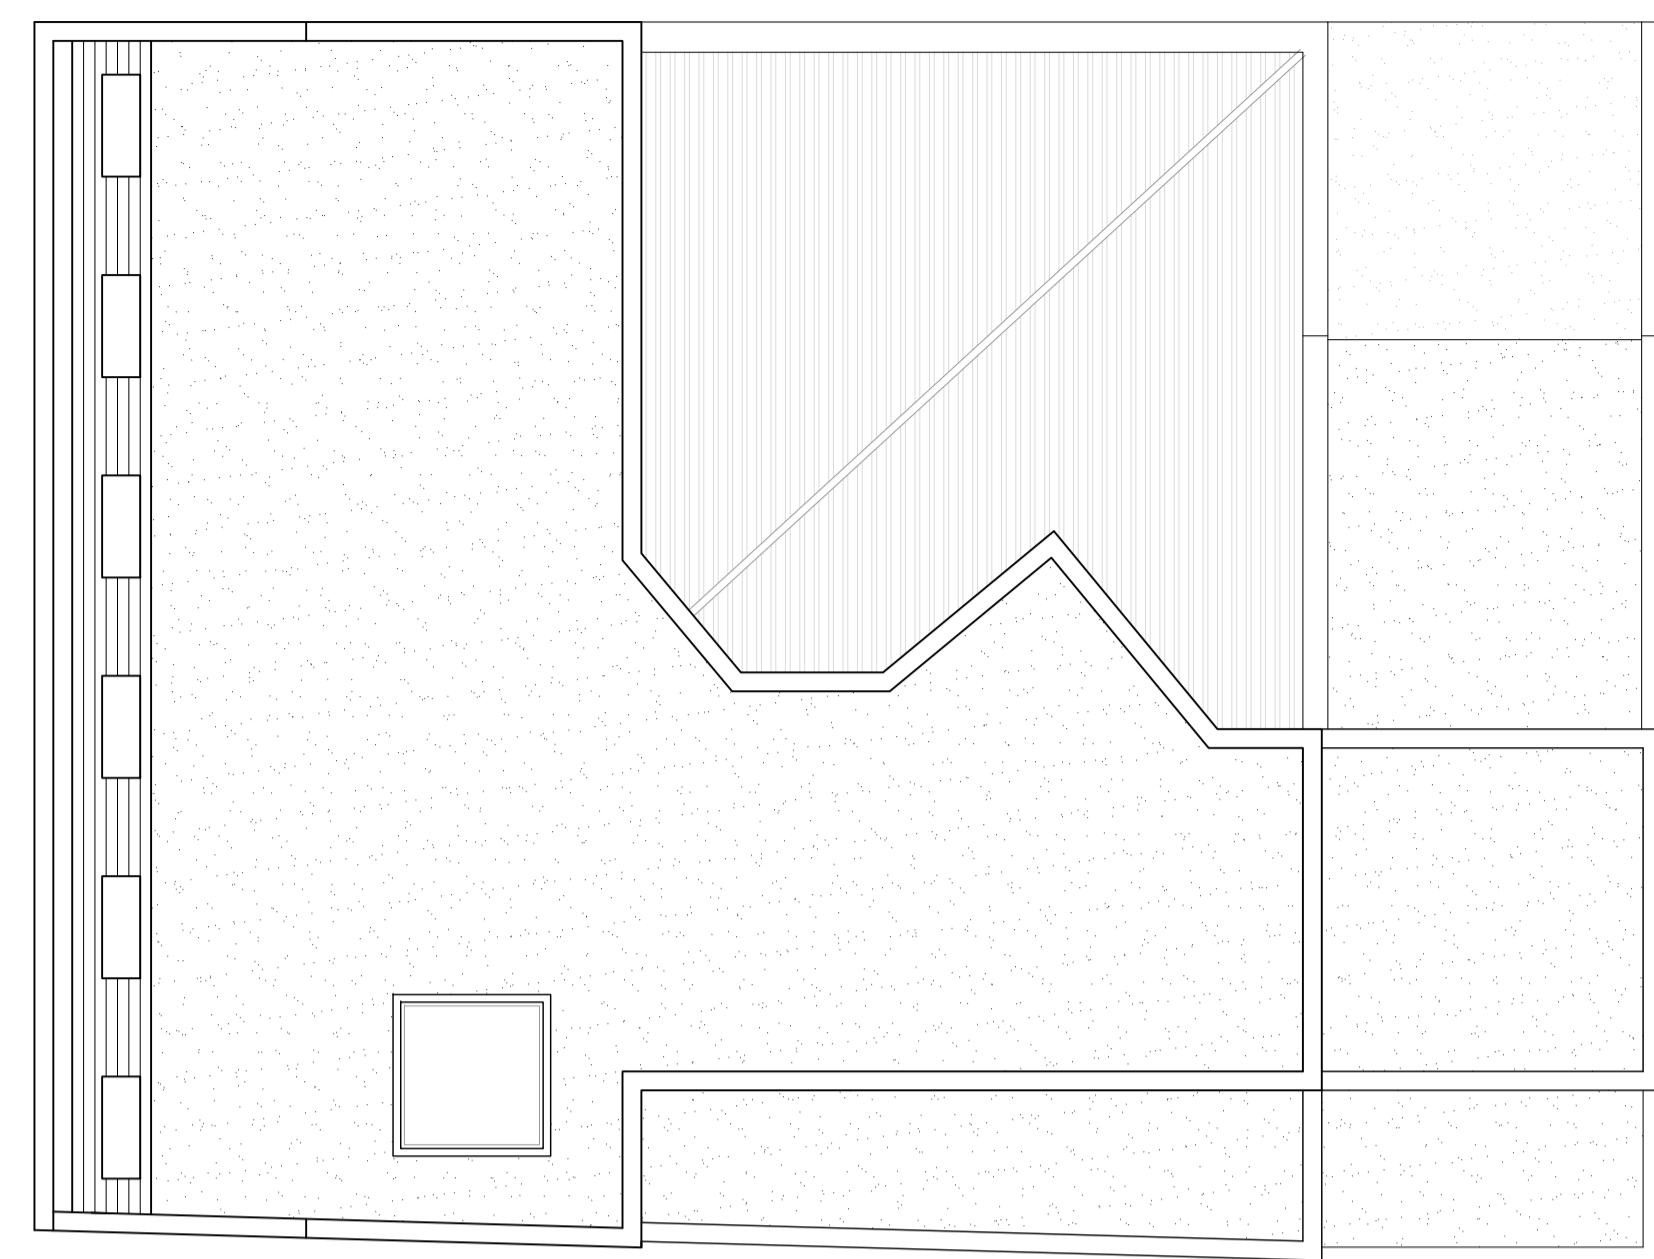

PROPOSED ROOF PLAN

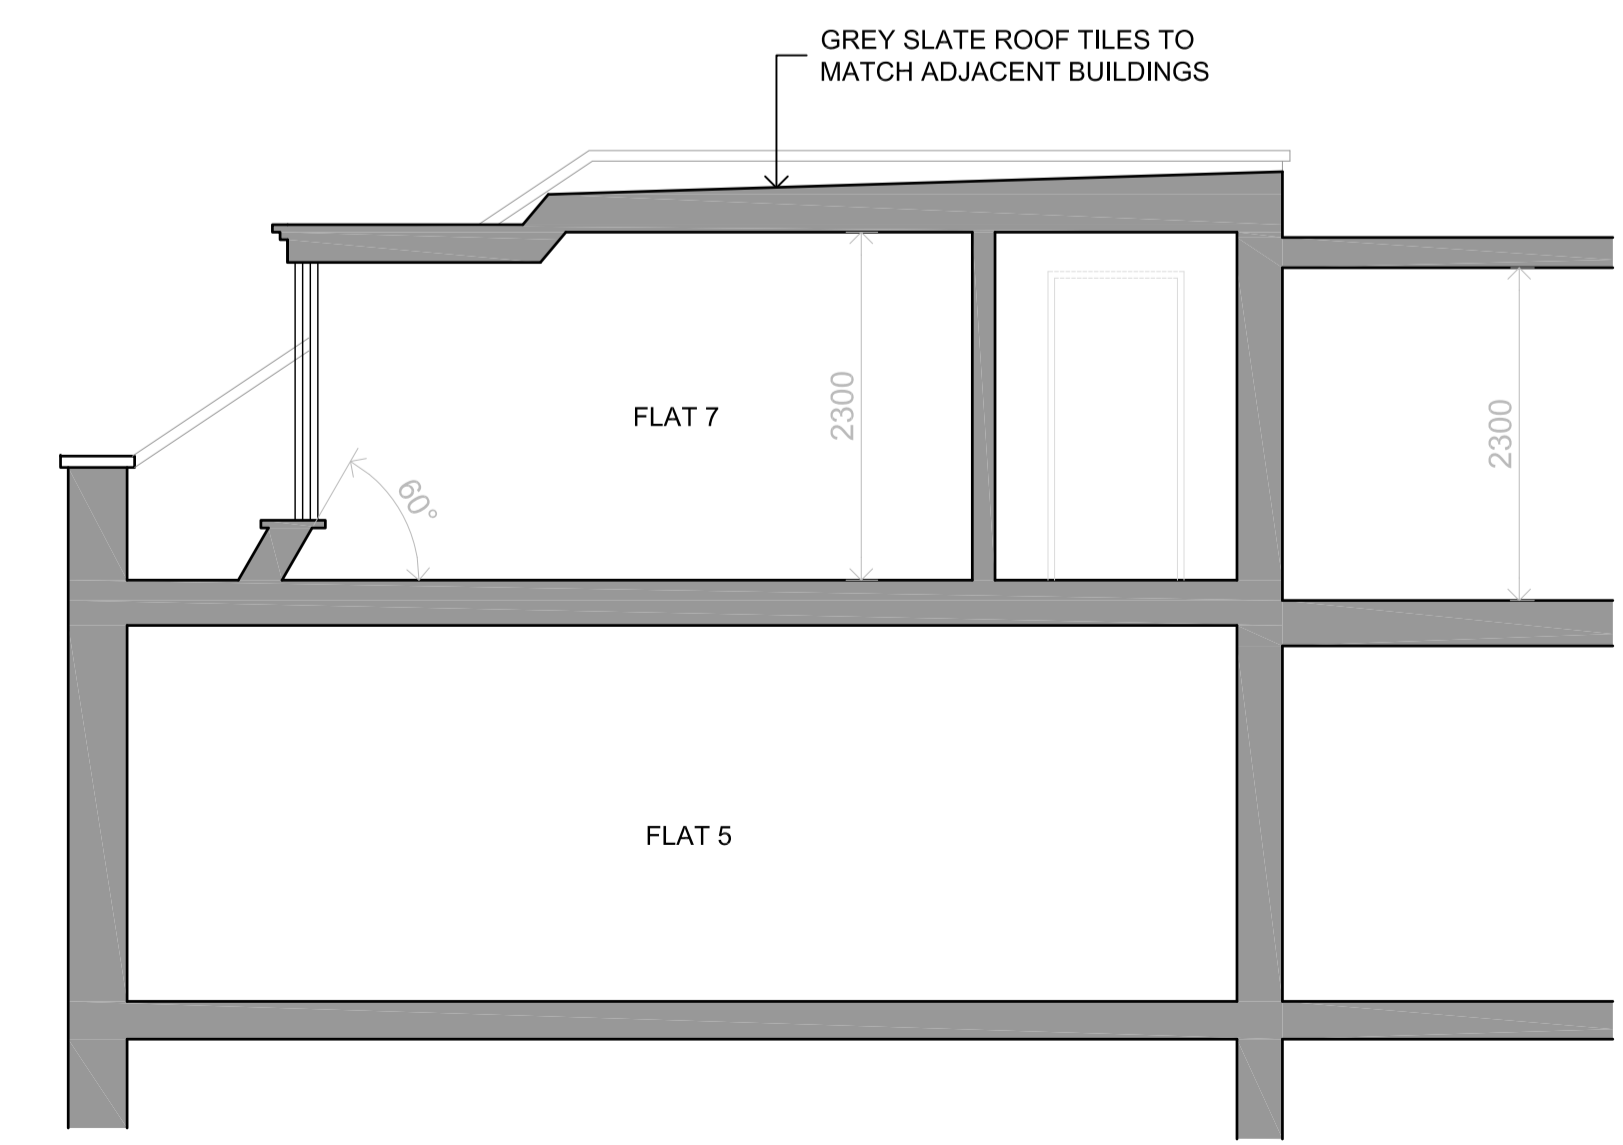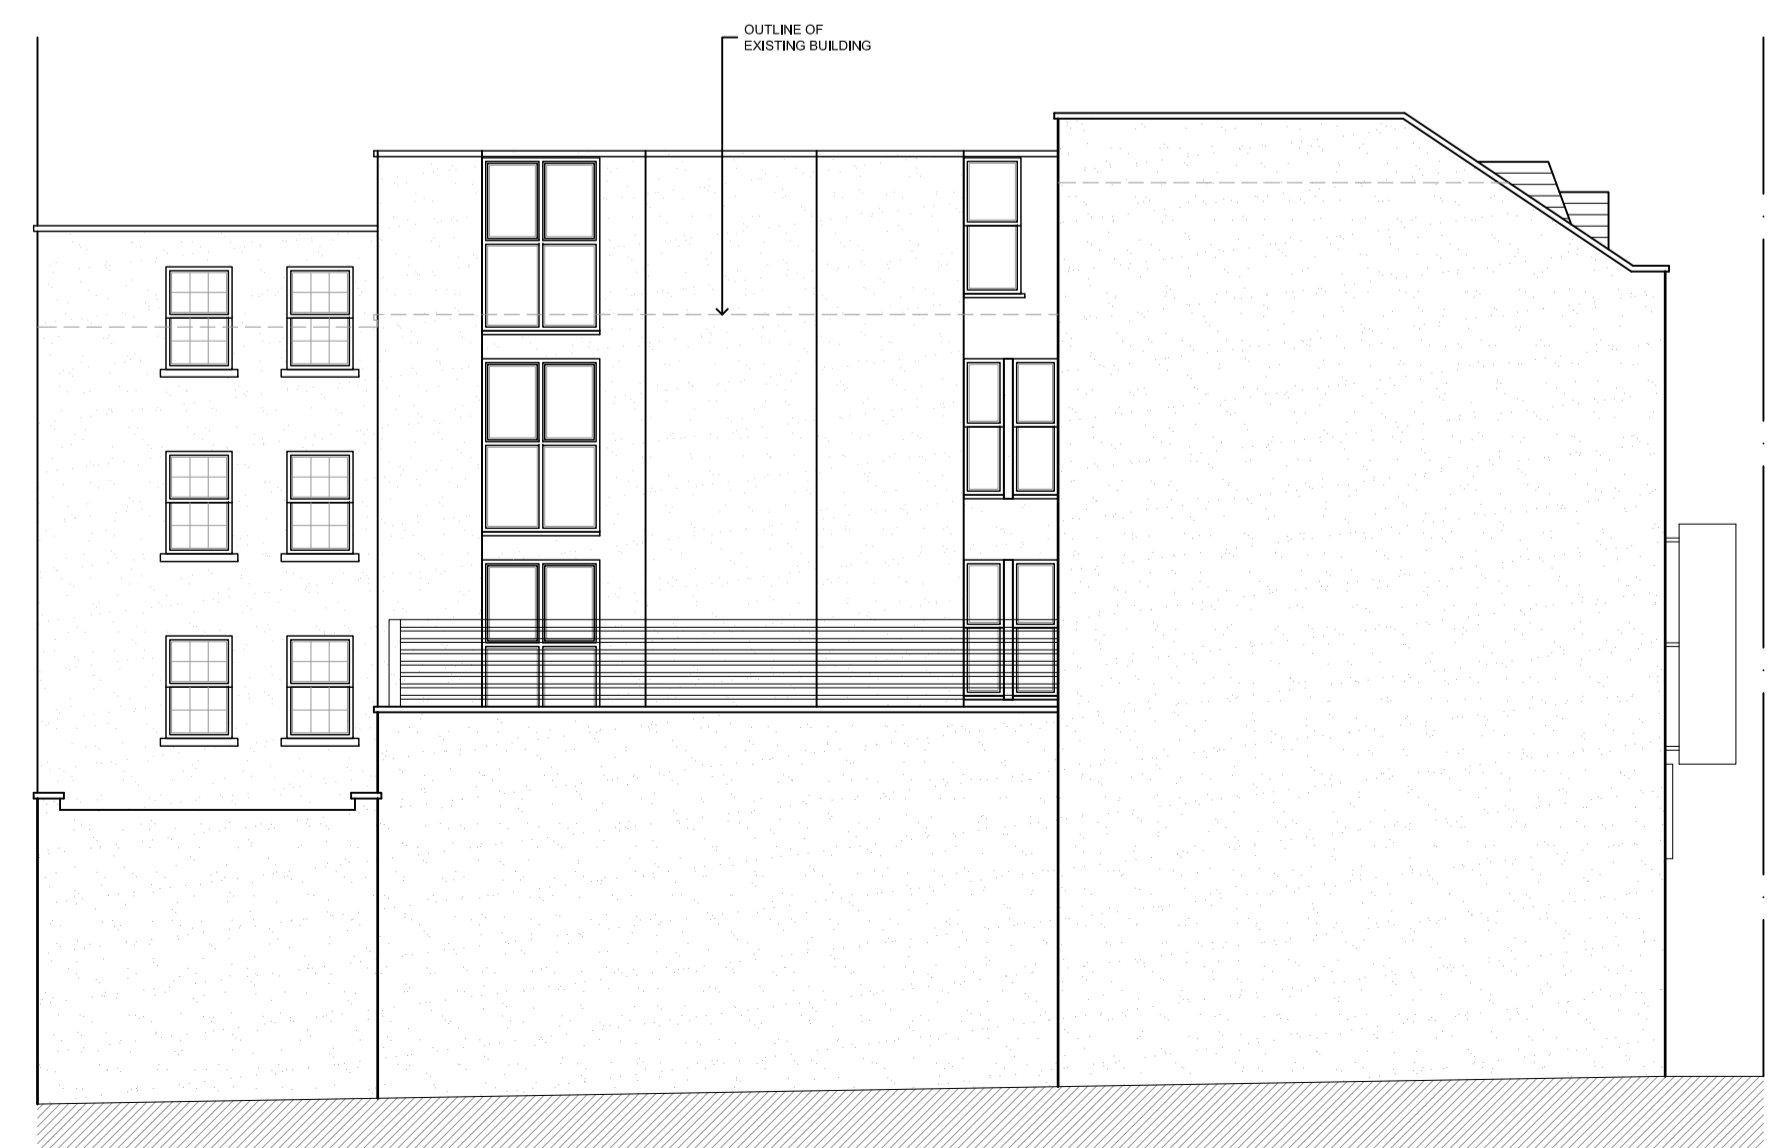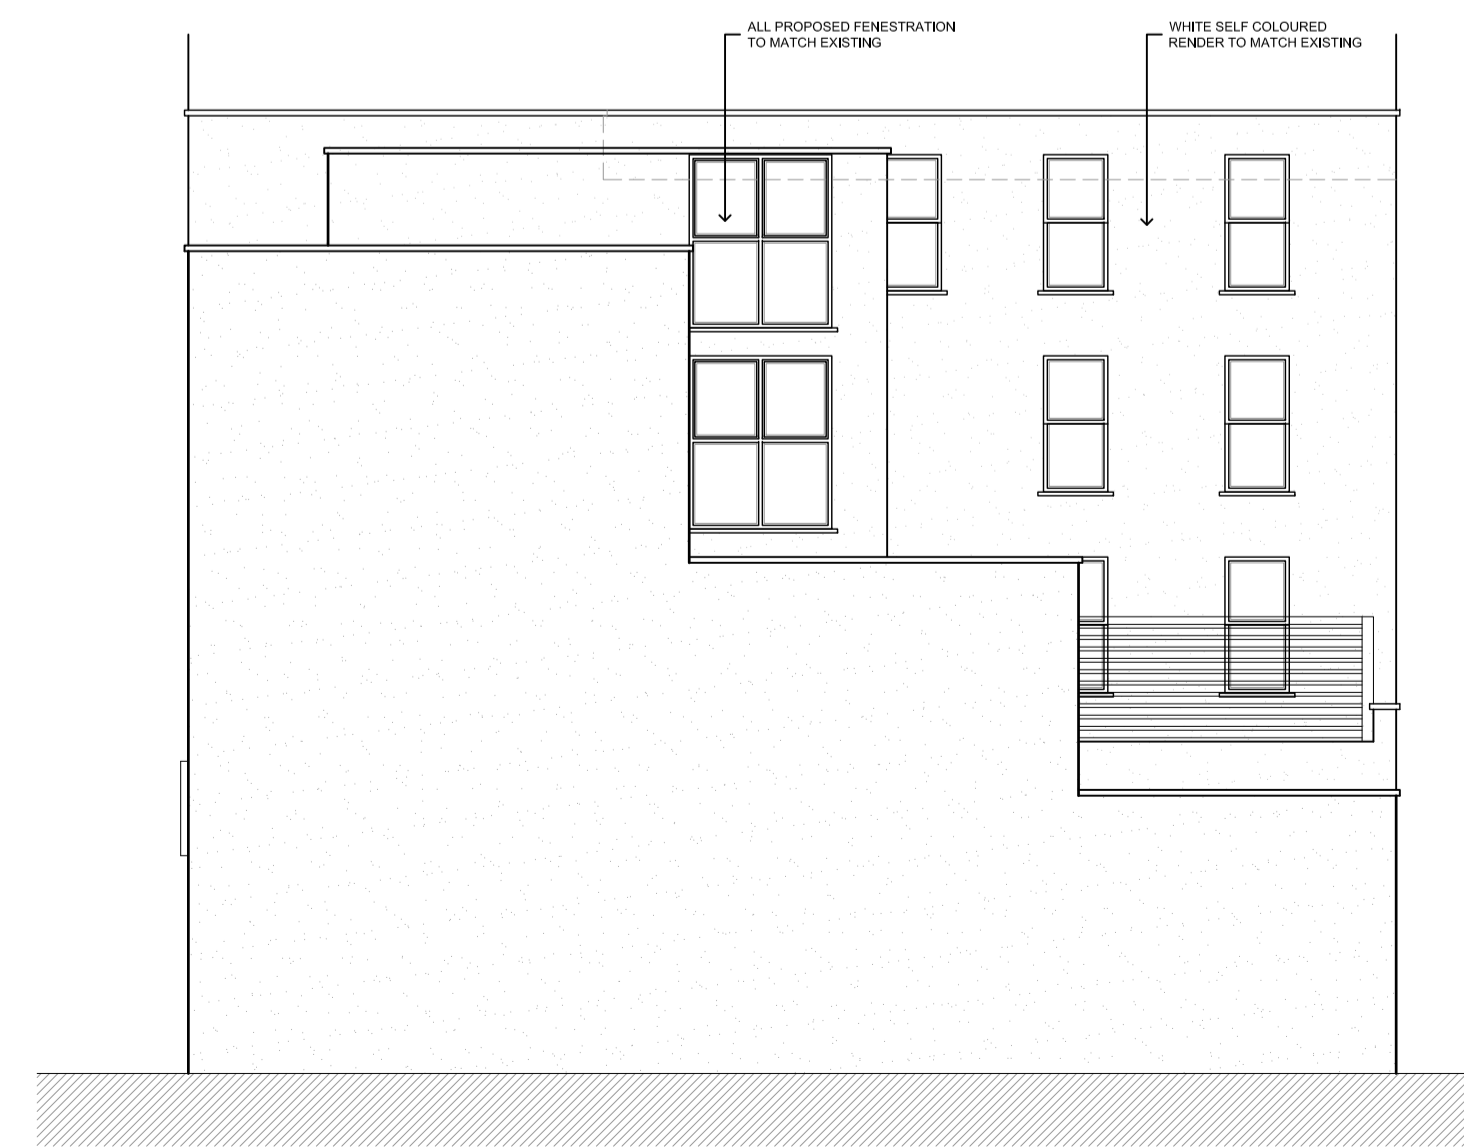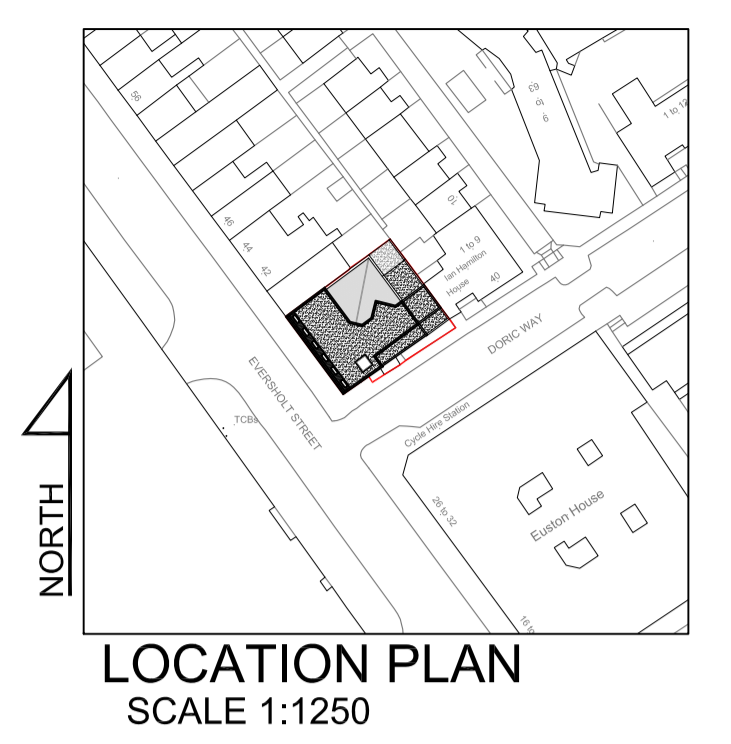

Rev	Date	Description	BR
A	18.07.18	SECTIONS AMENDED	BR

Client  
TRANSEUR PROPERTIES LTD.

Project Title  
PROPOSED THIRD FLOOR EXTENSION

34-38 EVERSOLT STREET, LONDON, NW1 1DA

Drawing Title  
PROPOSED PLANS & ELEVATIONS

Rev	Date	Description	BR
P003	A1	1:100	
BR	AUG 2017	NJ	
1528	P203	A	

**SCP ARCHITECTS LTD**

ARGYLE HOUSE,  
JOEL STREET,  
NORTHWOOD HILLS,  
MIDDLESEX, HA6 1NW.  
telephone : 01923 840077  
fax : 01923 840078

This drawing is property of SCP Architects Ltd © and must not be copied or otherwise reproduced. All dimensions must be checked on site before commencing work. No dimensions to be scaled from this drawing. This drawing was produced using AutoCad 2006.

**PLANNING ISSUE**