


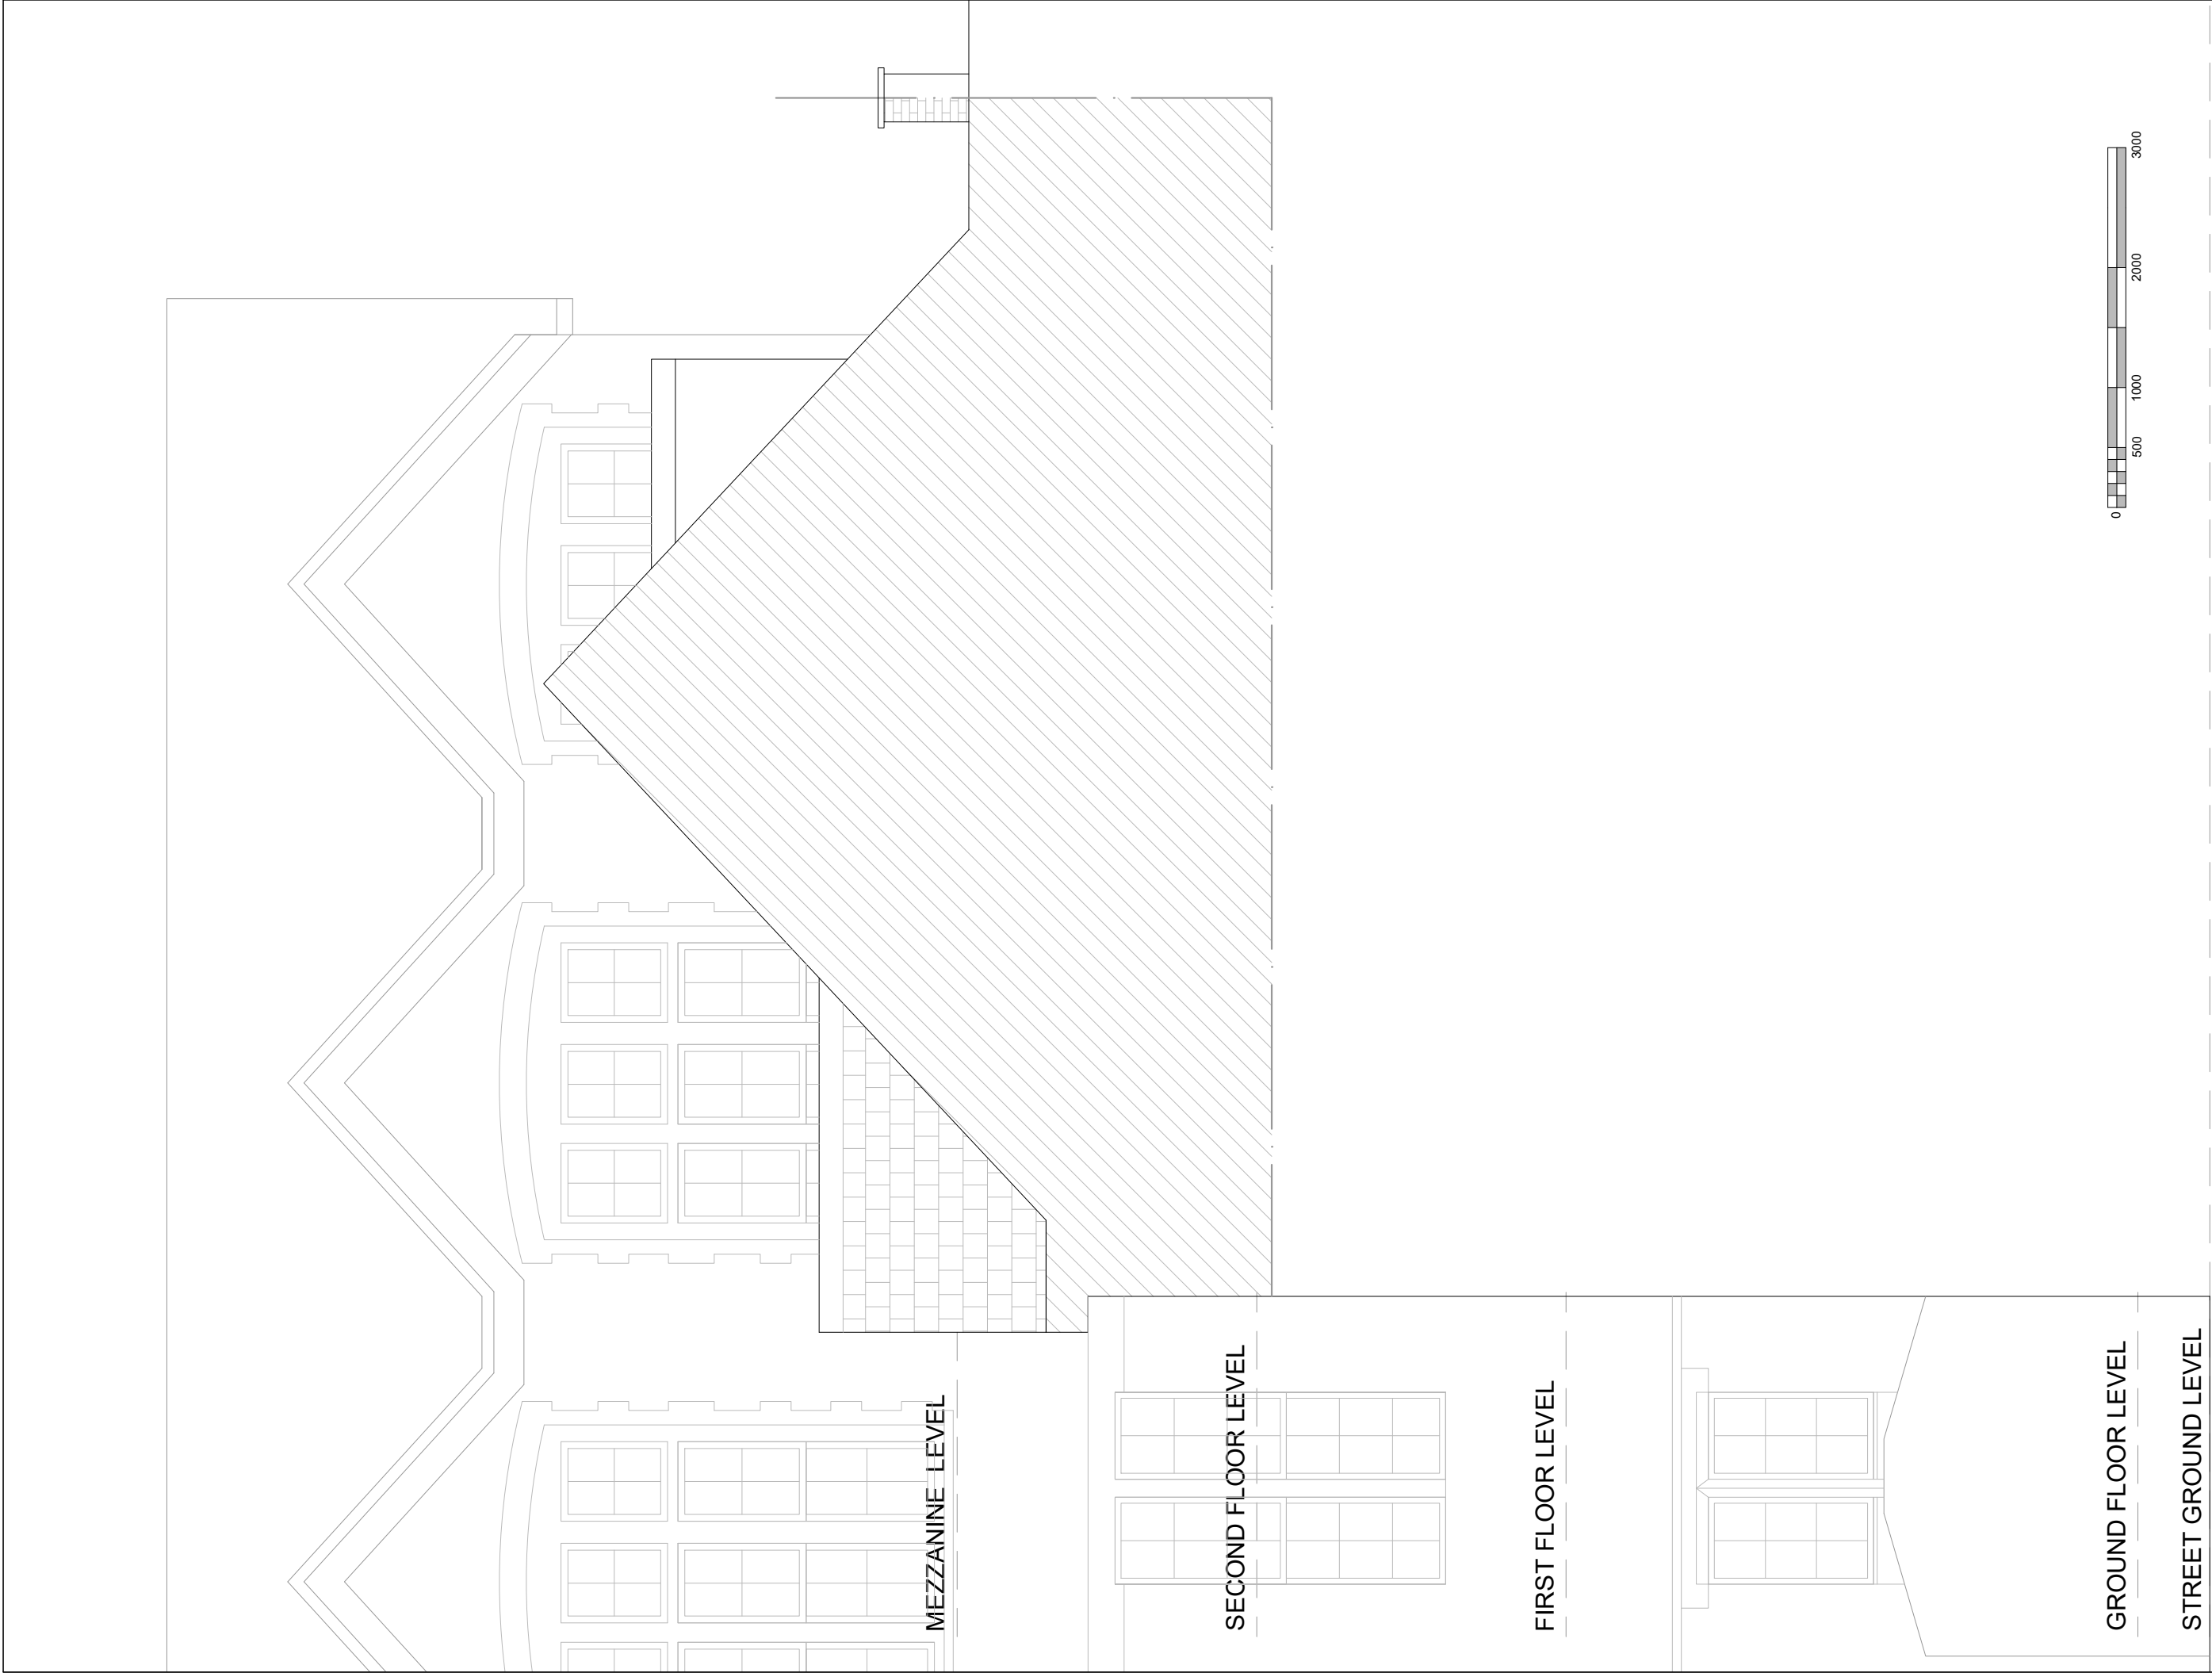

DATE: 01-10-2018		A n a S a l c e d o architectural services +44 (0) 772801835 05051578@gmail.com	Client: All Moshref		Title: Existing North Elevation (Not affected)		
REV: -			New Rooflights Flat 20, Hampstead Gates, 38 Ryland Road NW5 3EH		DWG no: AM-105	Scale: 1/50	Sheet: A3
All measurements are taken using laser measure and therefore, may be subject to a small margin of error.							