


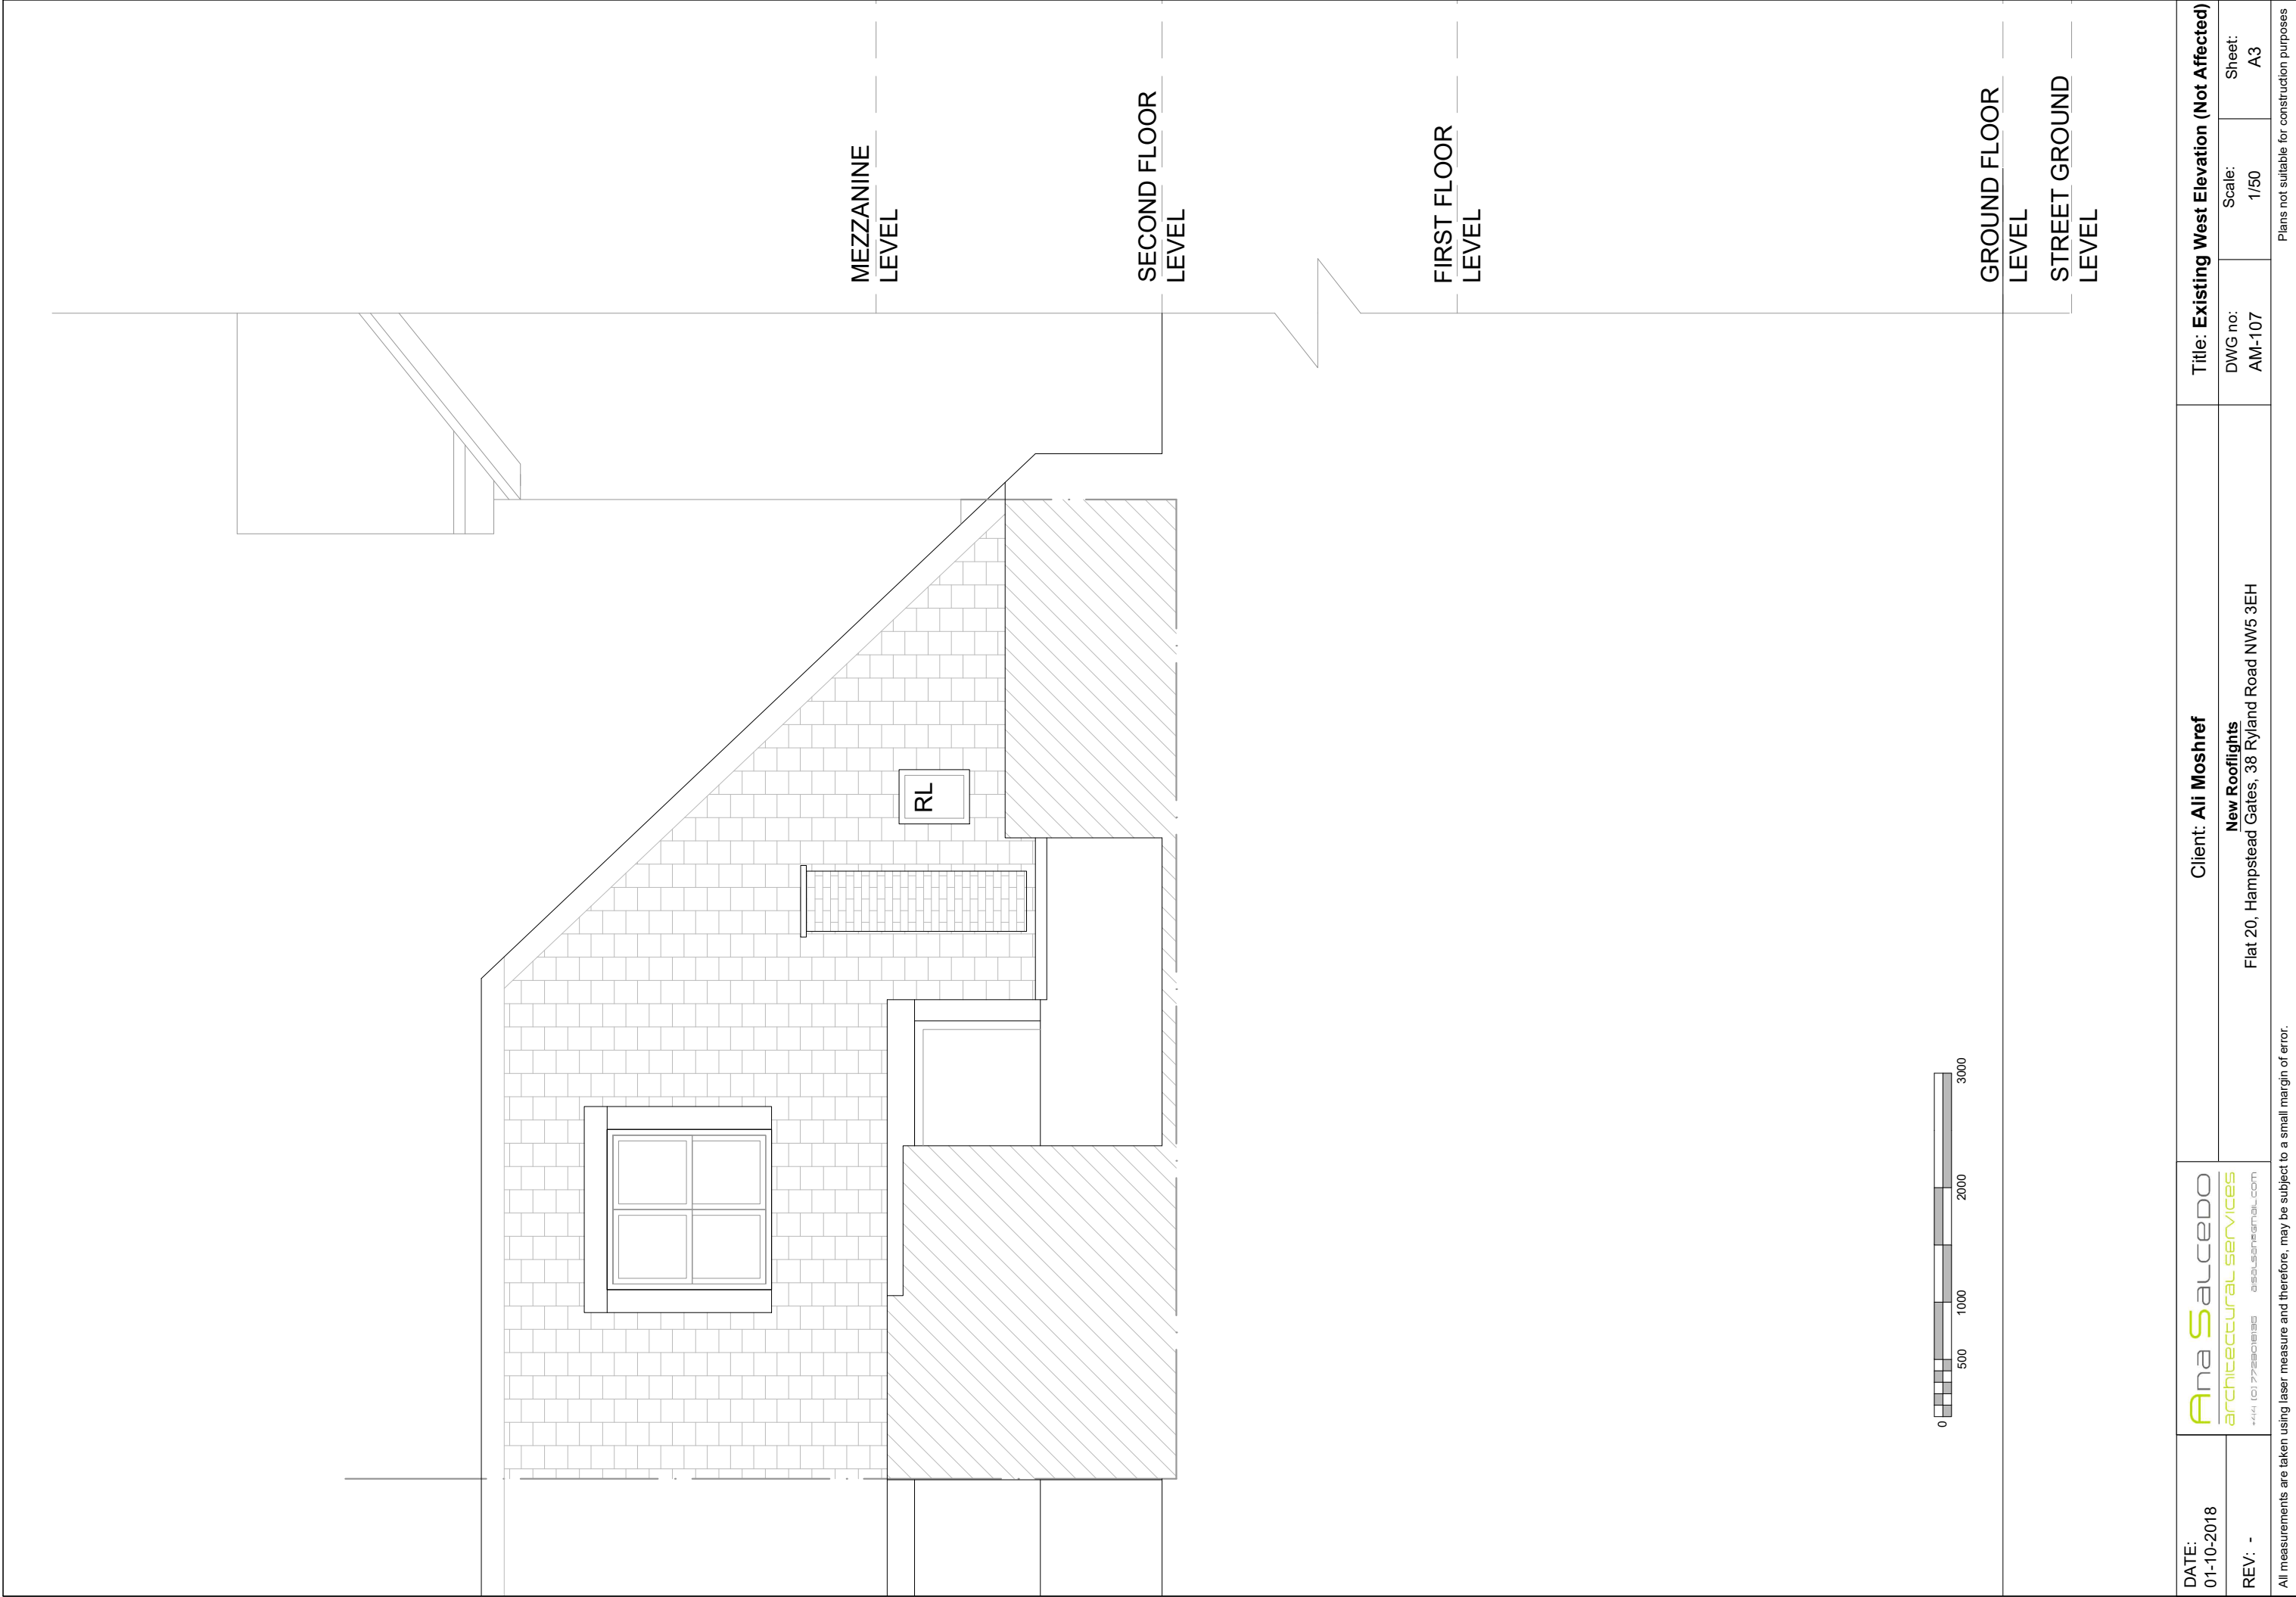

DATE: 01-10-2018	Ana Salcedo architectural services 444 (C) 728016150 0845349461@gmail.com	Client: Ali Moshref		Title: Existing West Elevation (Not Affected)	
REV: -		New Rooflights Flat 20, Hampstead Gates, 38 Ryland Road NW5 3EH		DWG no: AM-107	Scale: 1/50
All measurements are taken using laser measure and therefore, may be subject to a small margin of error.					
Plans not suitable for construction purposes					