

Total Car Park Area: 4000sqm


**Key**

- Denotes areas out of Scope
- Scope of Application

**General Arrangement Notes**

Assume 2500mm floor to ceiling levels subject to further site inspection and coordination with high level services.  
All dimensions are subject to site survey.

**Location Plan**

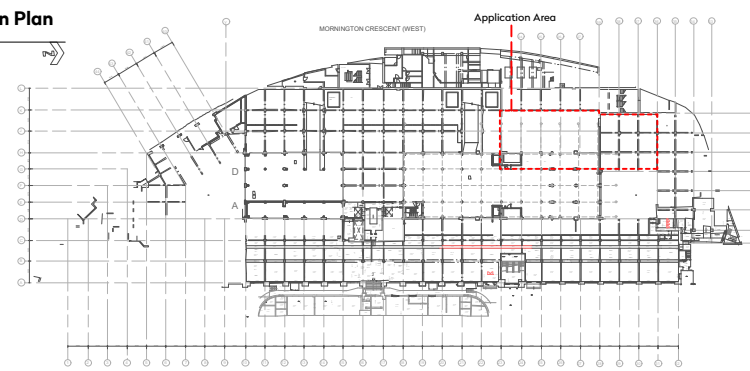

**DRAFT**

Rev. Date Details By

Client ASOS		
Project name ASOS GLH		
Drawing title Lower Ground Floor Plan		
Status Information Only		
Date 22/06/2018	Scale 1:100@A1	
Drawing number 1603_GA_LGF	Drawn by CS	Checked by -



**Unlocking space.**  
Empowering people.

This drawing is copyright. Do not scale off dimensions. All dimensions are to be checked on site by contractor. Contractor to report any dimensional discrepancies, errors or omissions prior to commencing in site.

18 Wenlock Road, London N17TA | spacelab.co.uk