


ADVERTISEMENT

NOTES:-

| rev | description | by | date |
|-----|-------------|----|------|
| R.1 | FFL +46900 | | |

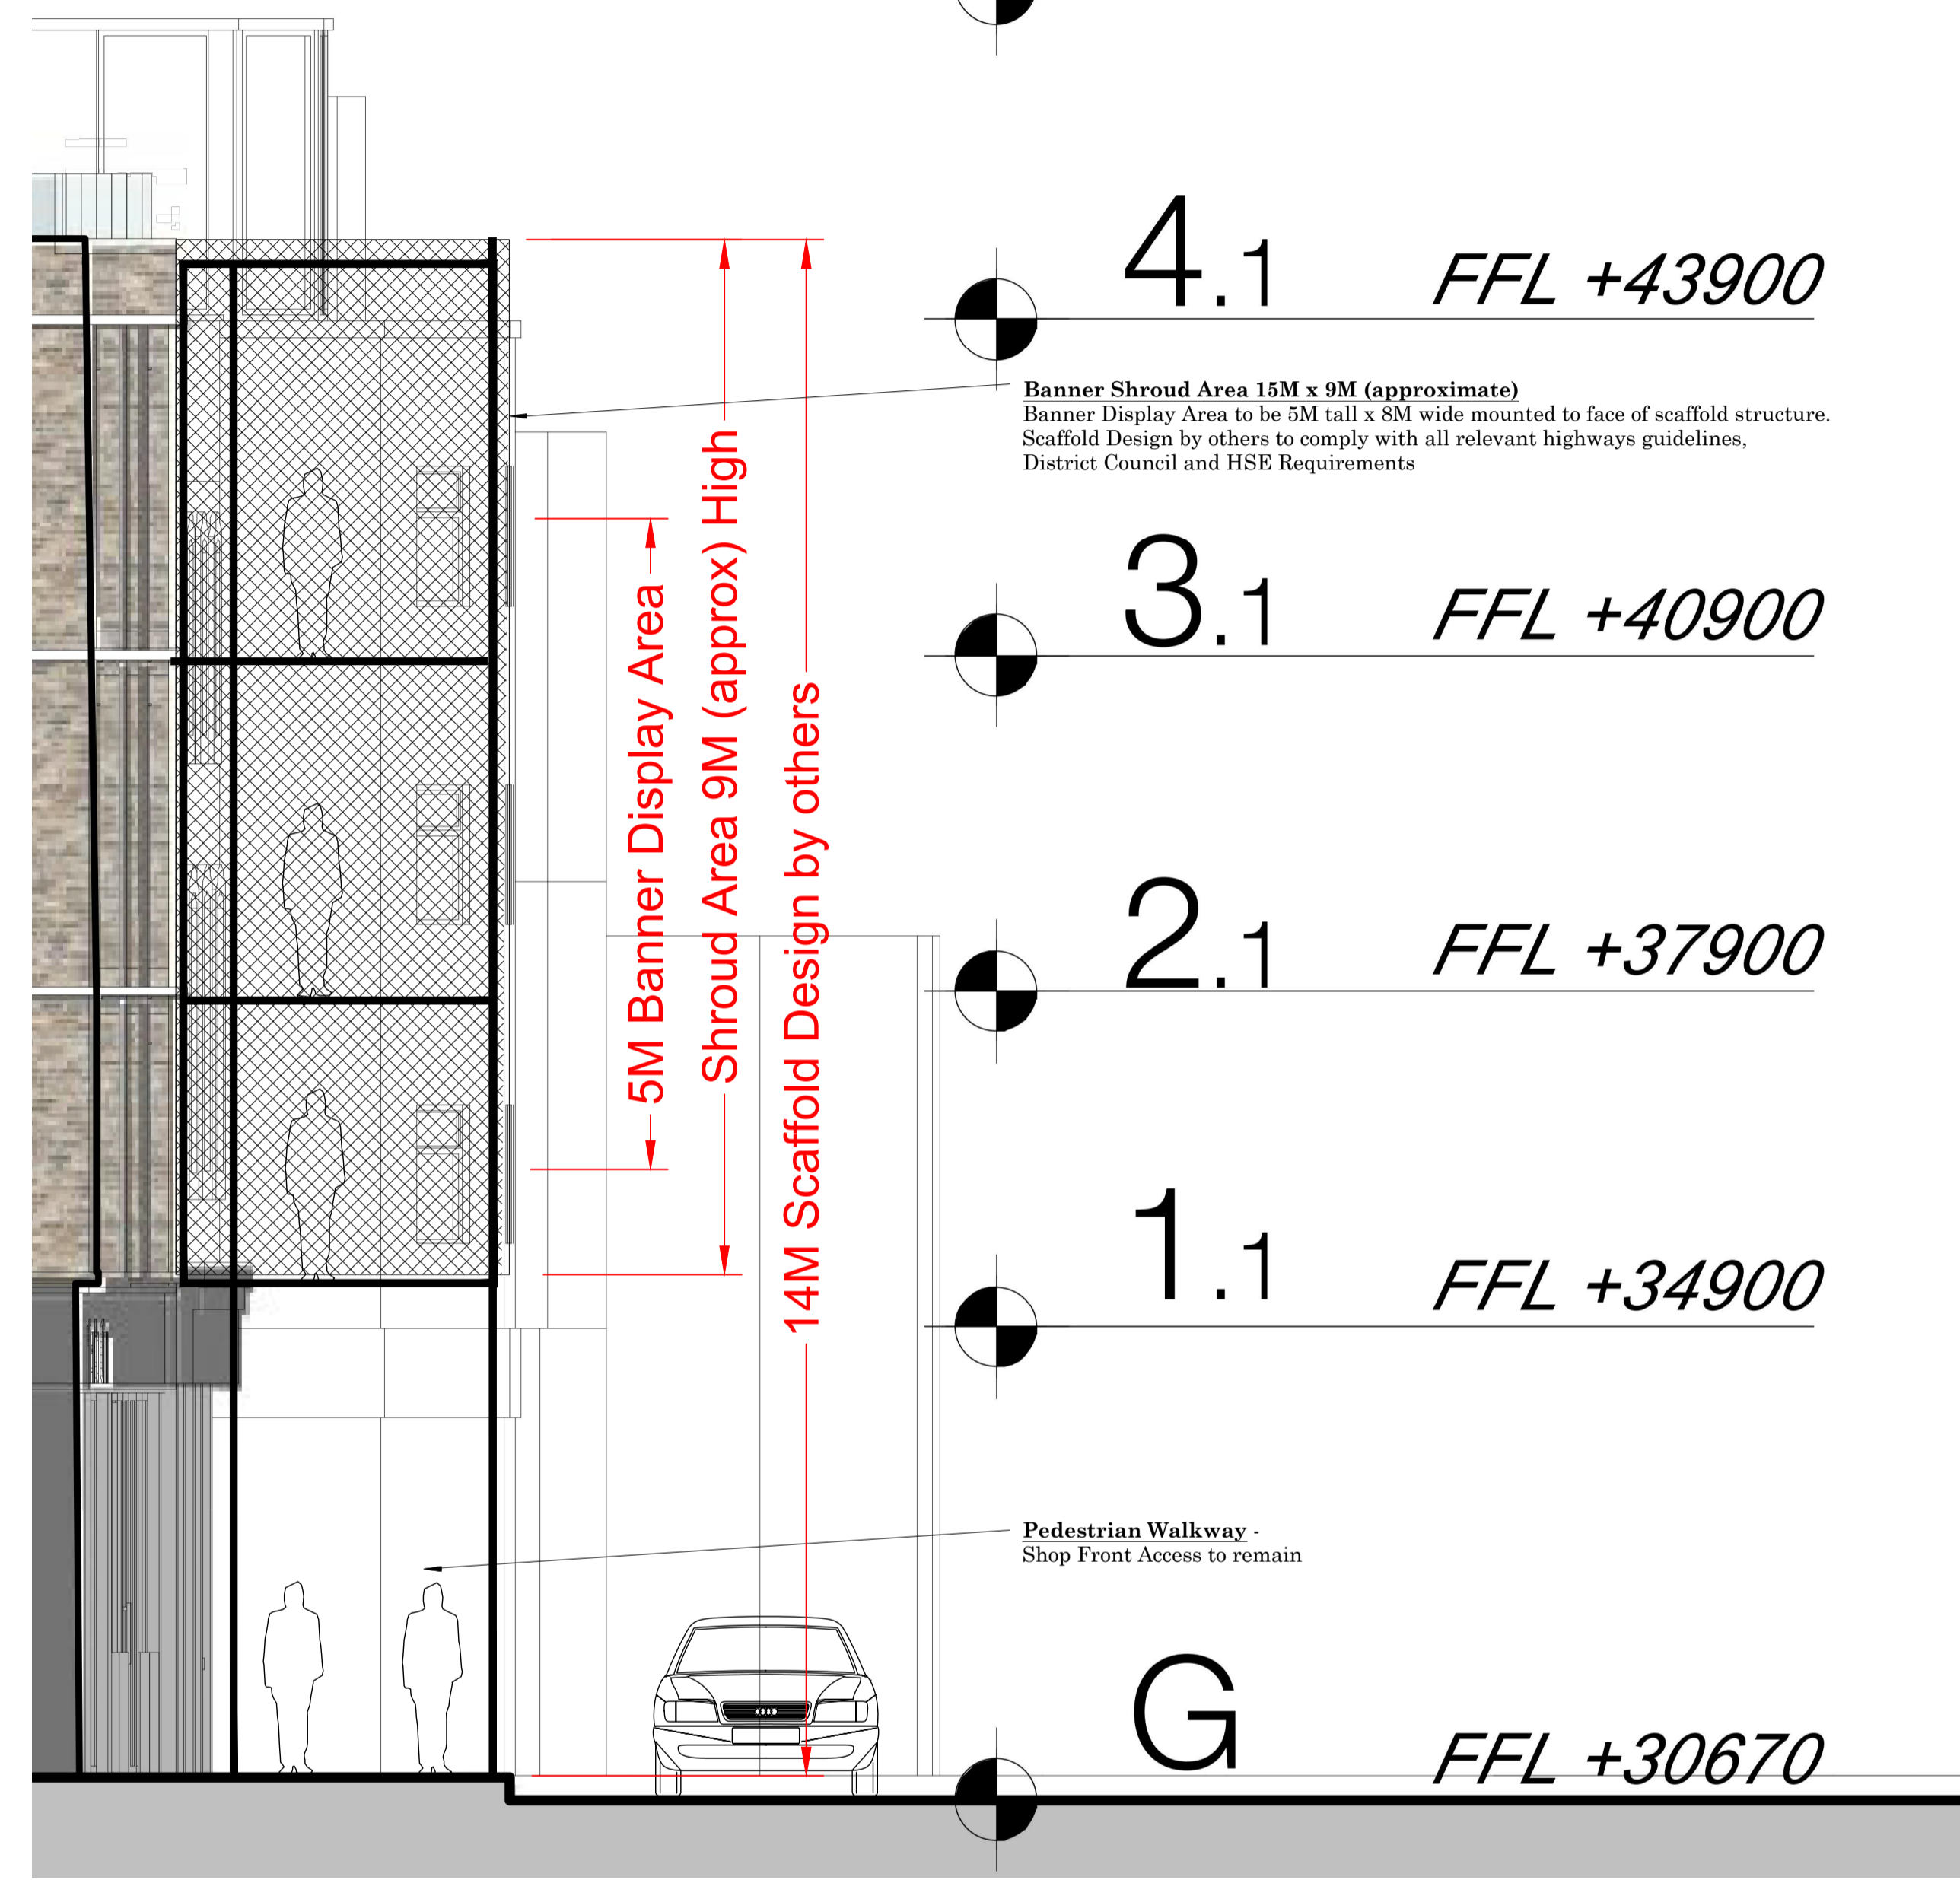


Banner Shroud Area 15M x 9M (approximate)
Banner Display Area to be 5M tall x 8M wide mounted to face of scaffold structure. Scaffold Design by others to comply with all relevant highways guidelines, District Council and HSE Requirements

Proposed Front /South West Elevation / Haverstock

Scale 1:50

Sectional Elevation

Scale 1:50

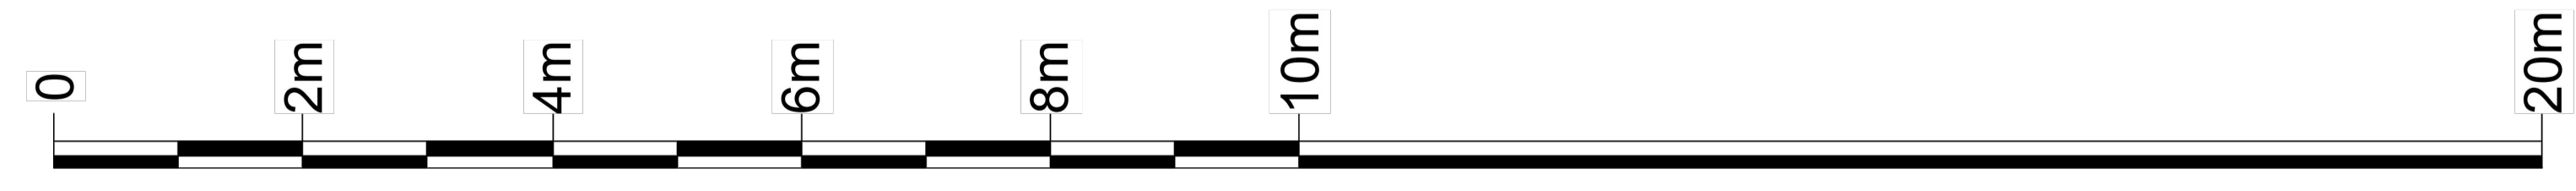

| | | | |
|-----------------|------------------------------------------------------|-----------------|------------------|
| Project: | Marine Ices 4 - 8 Haverstock Hill, London NW3 2BL | | |
| Title: | Proposed Elevations | | |
| Client: | Marine Ices | | |
| Drawn By: | WRS | Checked By: | \\ on 06/10/2018 |
| Original Size: | A1 | Project Number: | 1000 |
| Drawing Number: | INF - 1000 - 03 | | |

