

**ADVERTISEMENT**

NOTES:-

rev	description	by	date
-----	-------------	----	------



- R.1 FFL +46900
- 4.1 FFL +43900
- 3.1 FFL +40900
- 2.1 FFL +37900
- 1.1 FFL +34900
- G FFL +30670




## Existing Front / South West Elevation

Scale 1:100



- R.1 FFL +46900
- 4.1 FFL +43900
- 3.1 FFL +40900
- 2.1 FFL +37900
- 1.1 FFL +34900
- G FFL +30670

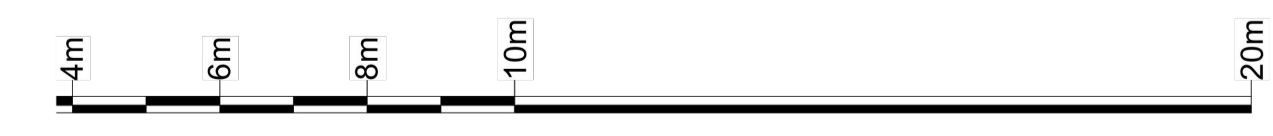

## Existing Side /North West Elevation

Scale 1:100

Project:	<b>Marine Ices</b> 4 - 8 Haverstock Hill, London NW3 2BL		
Title:	Existing Elevations		
Client:	INFINITY		
Drawn By:	WRS	Checked By:	\\ on 12/07/2018
Original Size:	A1	Project Number:	1000
Drawing Number:	INFIN- 1000 - 02		

