



NOTE:
 DO NOT SCALE OFF THIS DRAWING
 CONTRACTOR TO VERIFY ALL DIMENSIONS ON SITE
 CROSS REFER TO ALL RELEVANT SPECIFICATIONS, SCHEDULES,
 DETAILS AND CONSULTANTS DRAWINGS
 THIS DRAWING IS BASED ON SURVEY INFORMATION BY OTHERS

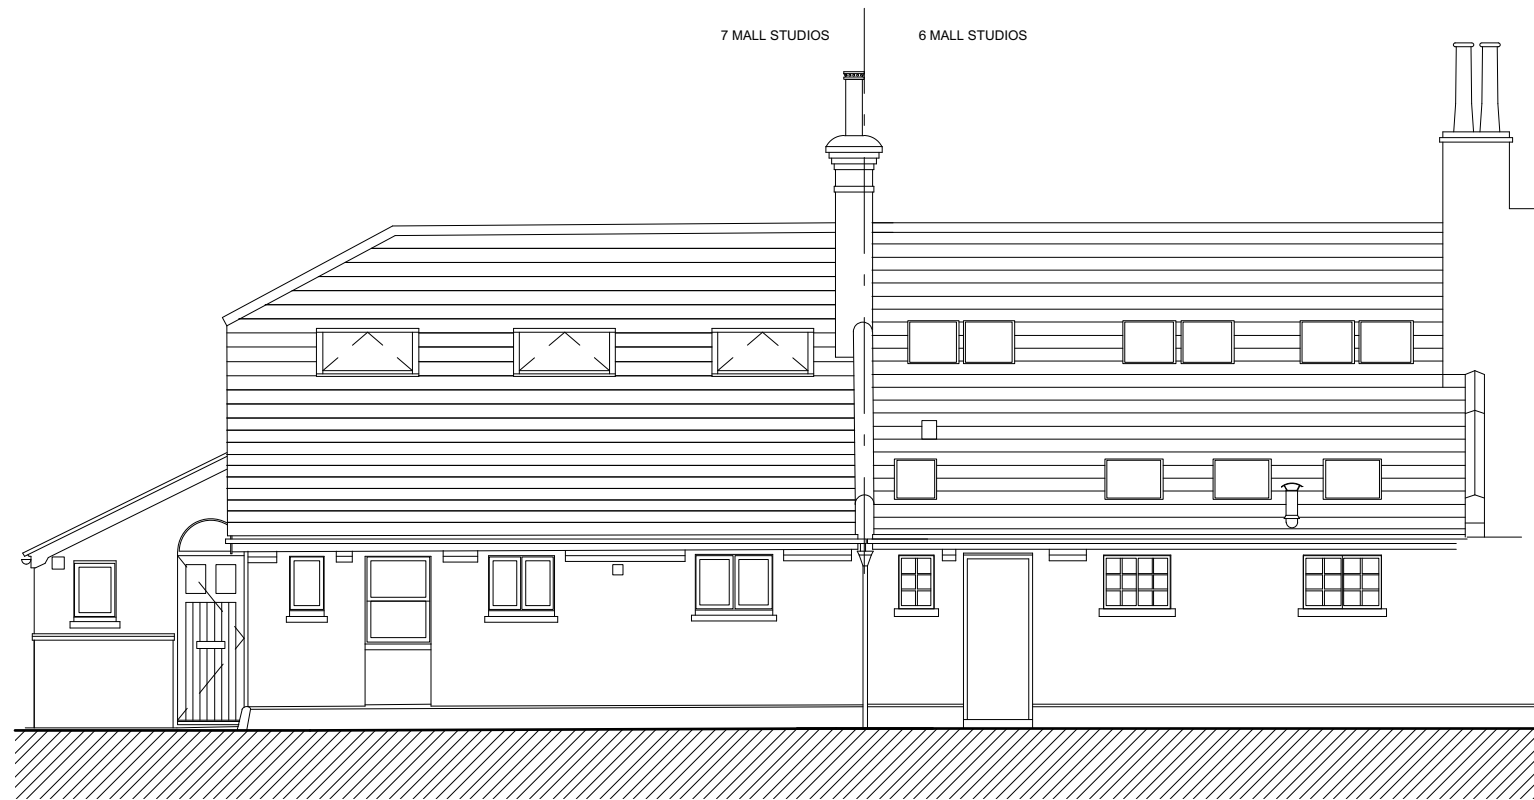

PROPOSED FRONT ELEVATION AS EXISTING

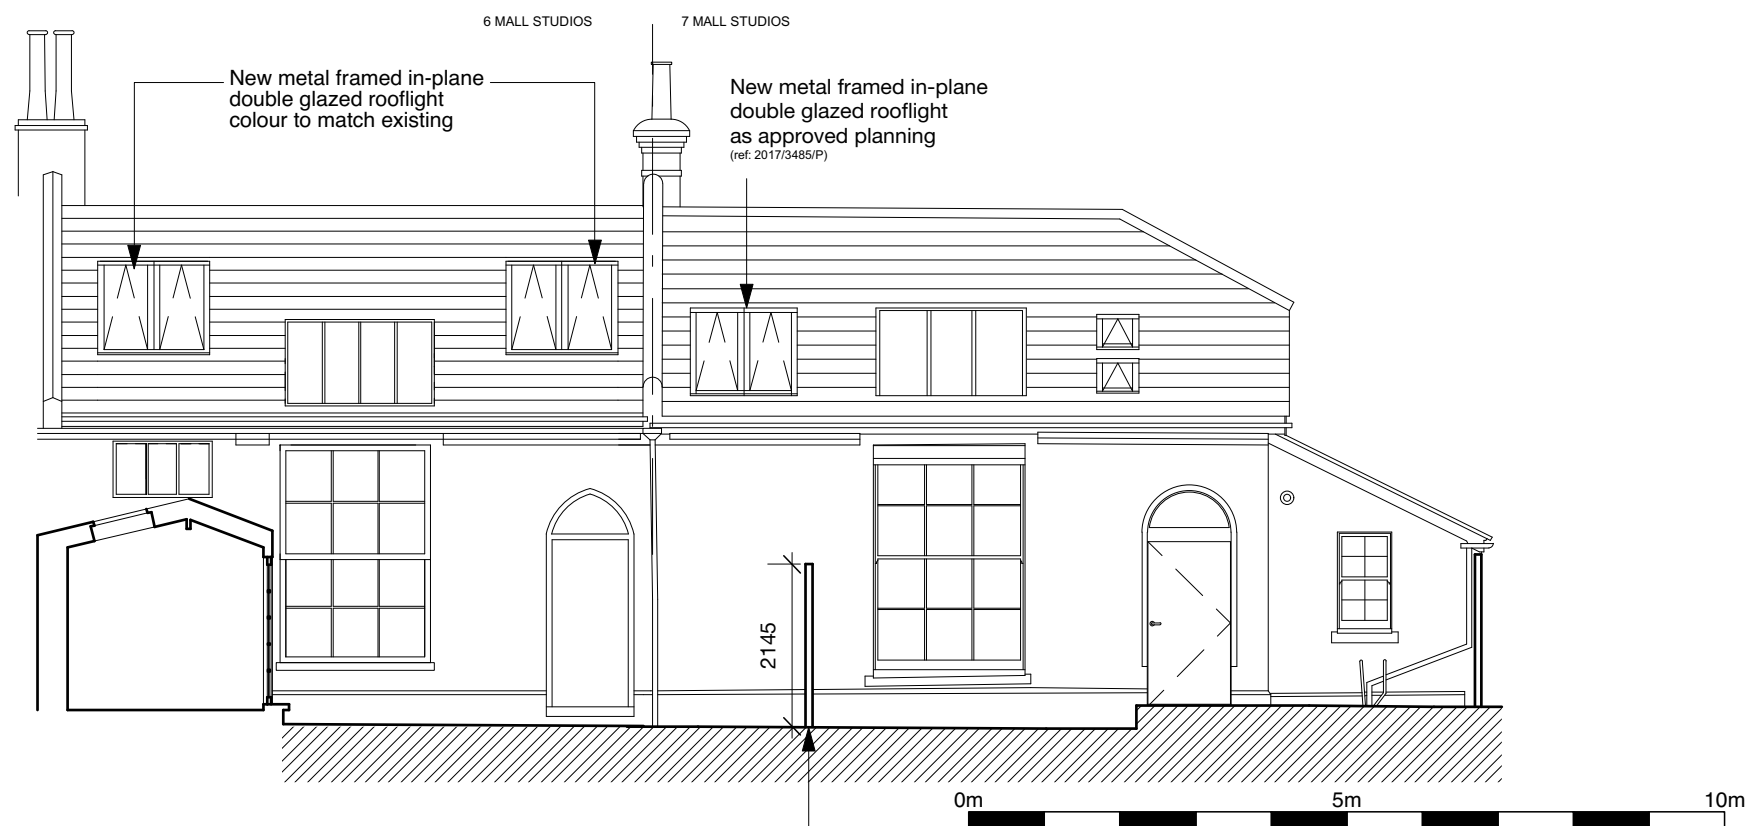

PROPOSED REAR ELEVATION

New garden fence as approved planning
 (ref. 2017/3485/P)

REVISIONS				DRAWING TITLE		
A	information revised	KK	13.07.17	6 & 7 Mall Studios		
B	rooflights added	KK	03.08.18	NW3 2YS		
C	proposed rooflight amended	KK	26.09.17	PROPOSED		
				Front & Rear Elevation		
				Scale 1:100 @ A3	No. 1622_P04C	
No.	Description	By	Date	Drawn KK	Checked RN	Date 16.06.17

