



**NOTE:**  
 DO NOT SCALE OFF THIS DRAWING  
 CONTRACTOR TO VERIFY ALL DIMENSIONS ON SITE  
 CROSS REFER TO ALL RELEVANT SPECIFICATIONS, SCHEDULES,  
 DETAILS AND CONSULTANTS DRAWINGS  
 THIS DRAWING IS BASED ON SURVEY INFORMATION BY OTHERS

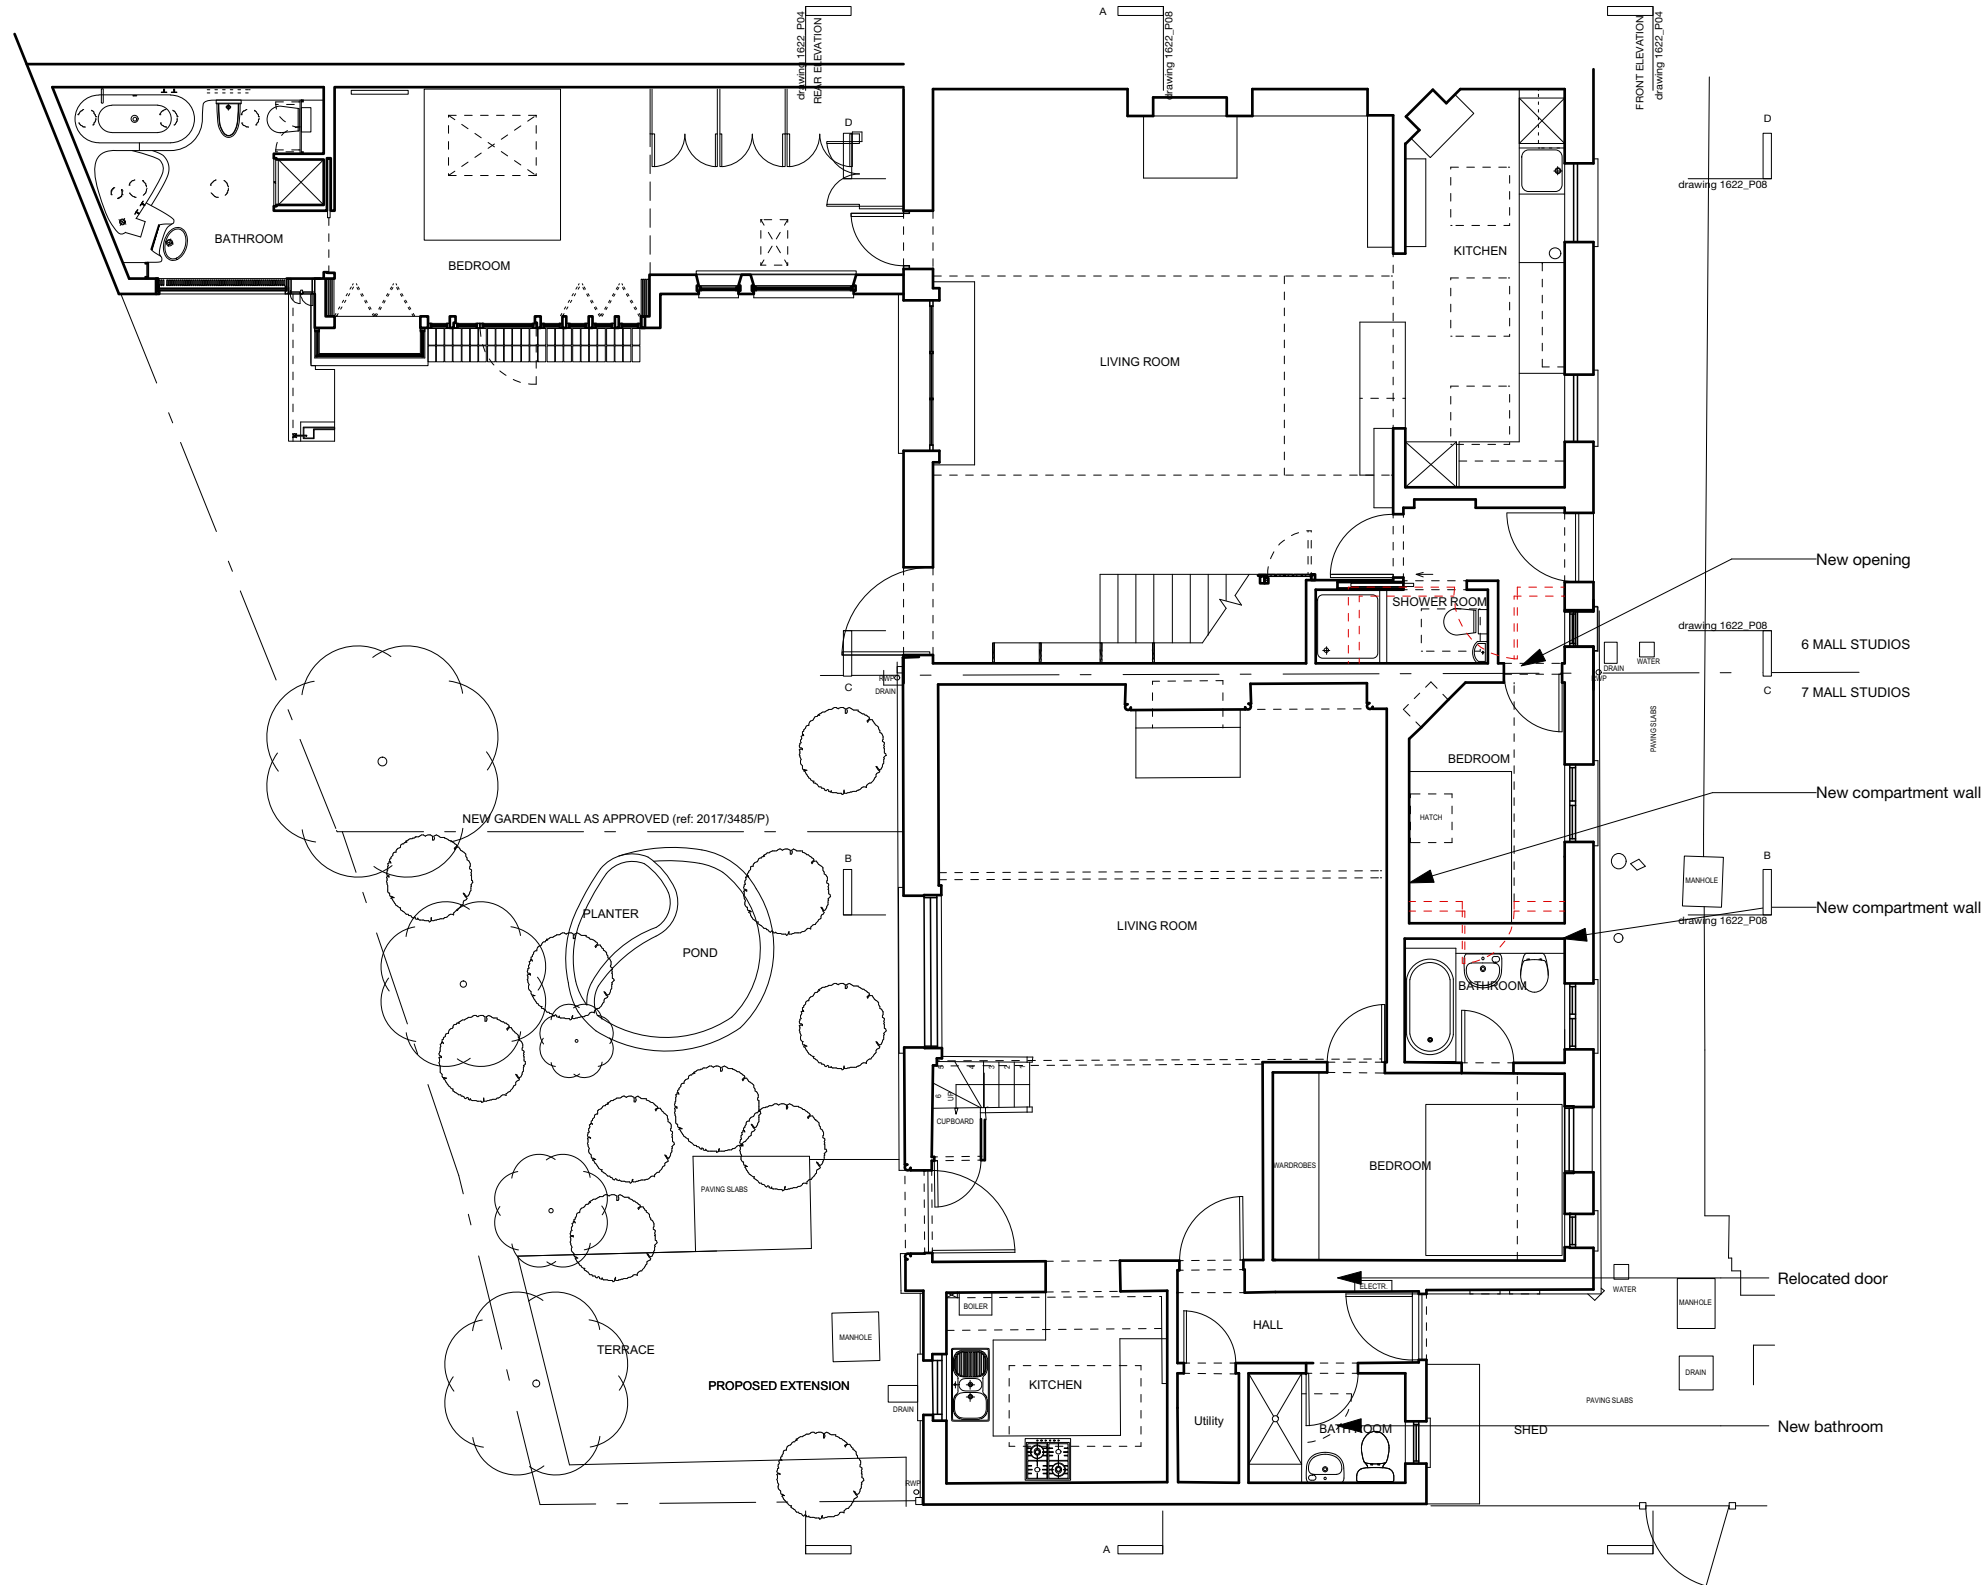

- - - - - existing wall removed

 

REVISIONS				DRAWING TITLE		
A	section label amended	KK	07.08.18	<b>6 &amp; 7 MALL STUDIOS NW3 2YS</b>		
				PROPOSED GROUND FLOOR PLAN		
				Scale 1:100 @ A3	No. 1622_P06A	
No.	Description	By	Date	Drawn KK	Checked RN	Date 03.08.18

