


NOTES:

THIS DRAWING IS NOT TO BE SCALED FROM,
SPECIFIC DIMENSIONS SHOULD BE CHECKED ON SITE

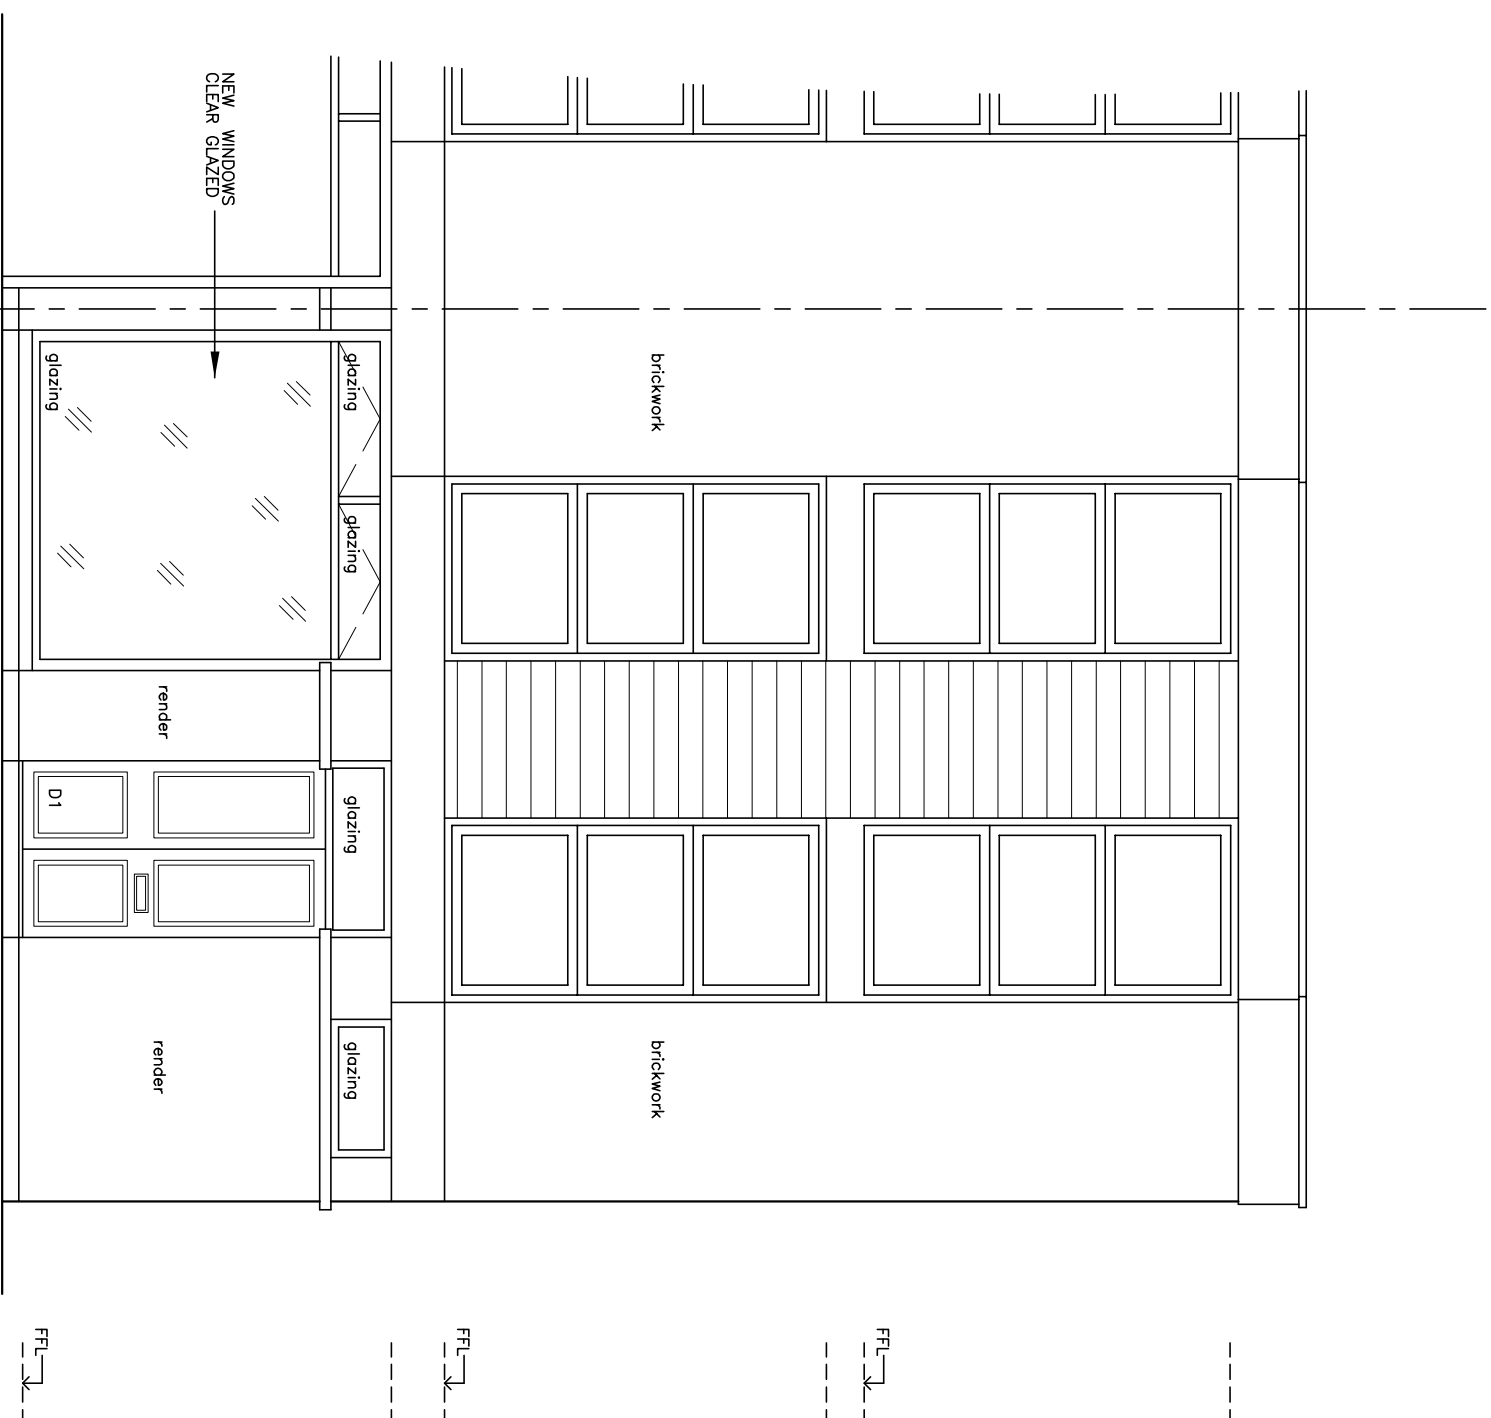

FRONT ELEVATION

EXISTING GARAGE DOOR TO BE REPLACED
WITH NEW FIXED GLAZED WINDOW
IN EXISTING STRUCTURAL OPENING

20 BROCCAS CLOSE

REV 'A' - 05/10/18 - NEW WINDOW REVISED

Project 20	BROCAS CLOSE
LONDON NW3 3LD	
PROPOSED ALTERATIONS	
Title	FRONT ELEVATION
	PROPOSED

CAD ref 0789-01 Scale 1:50 @ A3

Drawn by SPB Date 06/06/2018

Job number	Drawing No
------------	------------

0799 23 A

~ SCALE ~

0 1 2 3 4 5 6 7 8 9 10

METRES