


Proposed Front Elevation



Proposed Side Elevation

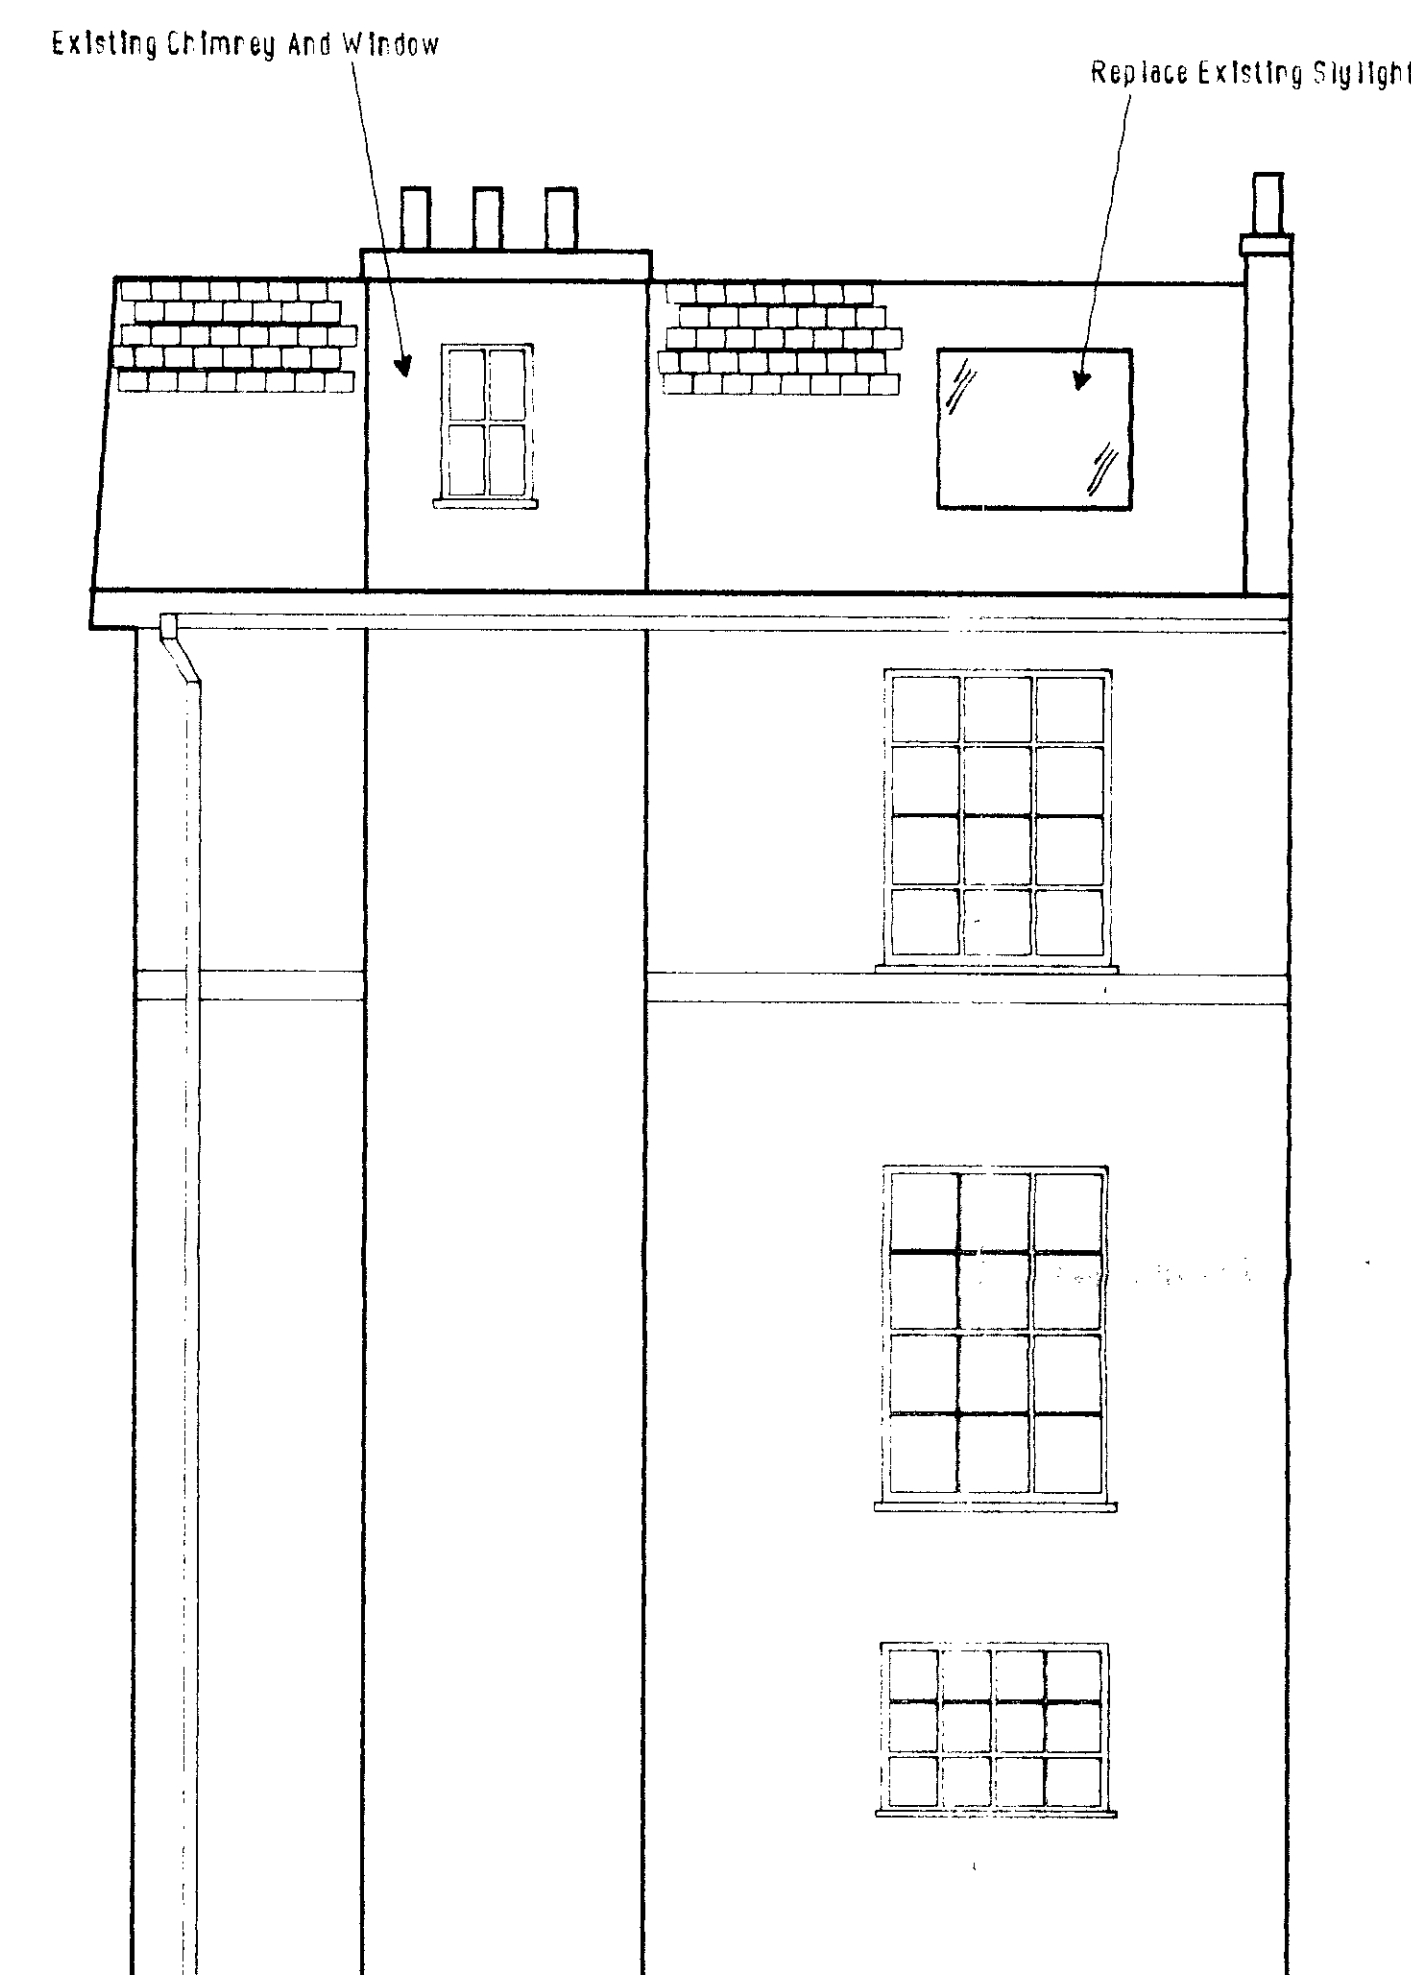


Proposed Rear Elevation

LEGEND

*A' Dormer Windows Removed, New Skylights Added
TSW 12/1/94

© GORDON LINDSAY 1993.
*The copyright in this drawing is the property
of GORDON LINDSAY, without whose express
written consent it may not be used, published or
reproduced in any form.
DO NOT SCALE OFF DRAWING.

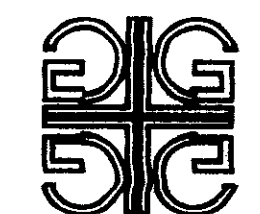

GORDON
LINDSAY

Space Planning, Interior Design
& Project Management.
1/14 Chelsea Garden Market
Chelsea Harbour, Lots Road
London SW10 0XE.

Telephone 071-351-0131 Fax 071-352-5894.

CLIENT

Mr. MRS. Foss

JOB TITLE.

1 Eton Villas
London NW3.


DRAWING TITLE.

Proposed External Elevations


| | | |
|---------------|-----------------|-------------|
| SCALE 1:50 | DATE 17/9/93 | NAME TSW |
|---------------|-----------------|-------------|

930126R1
9370227R1


9313 802A

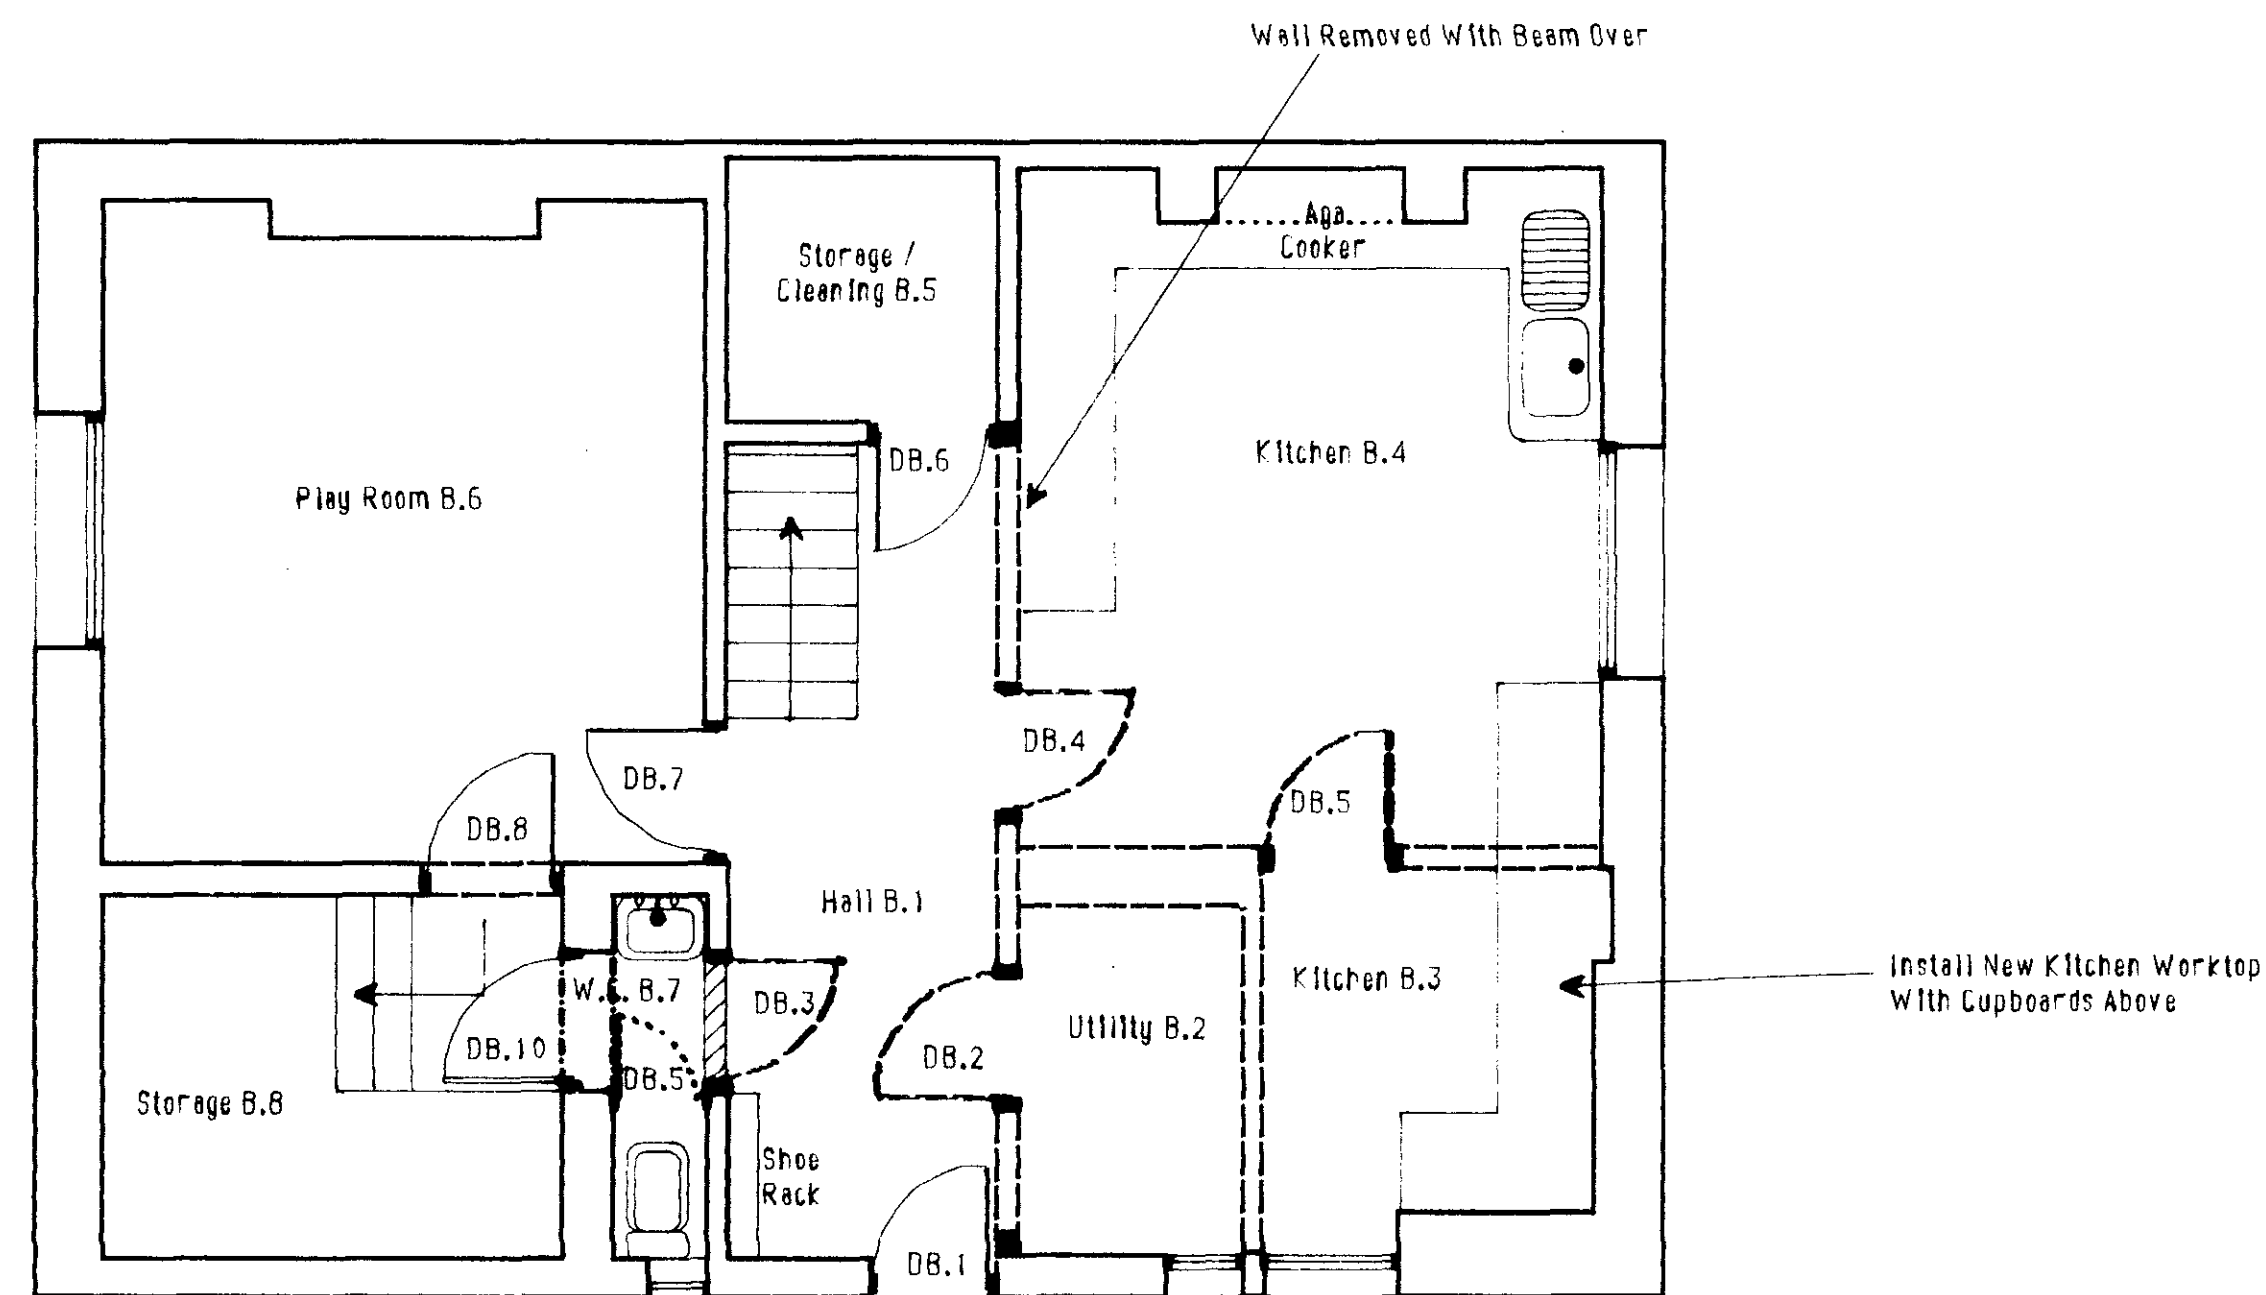


BASEMENT FLOOR

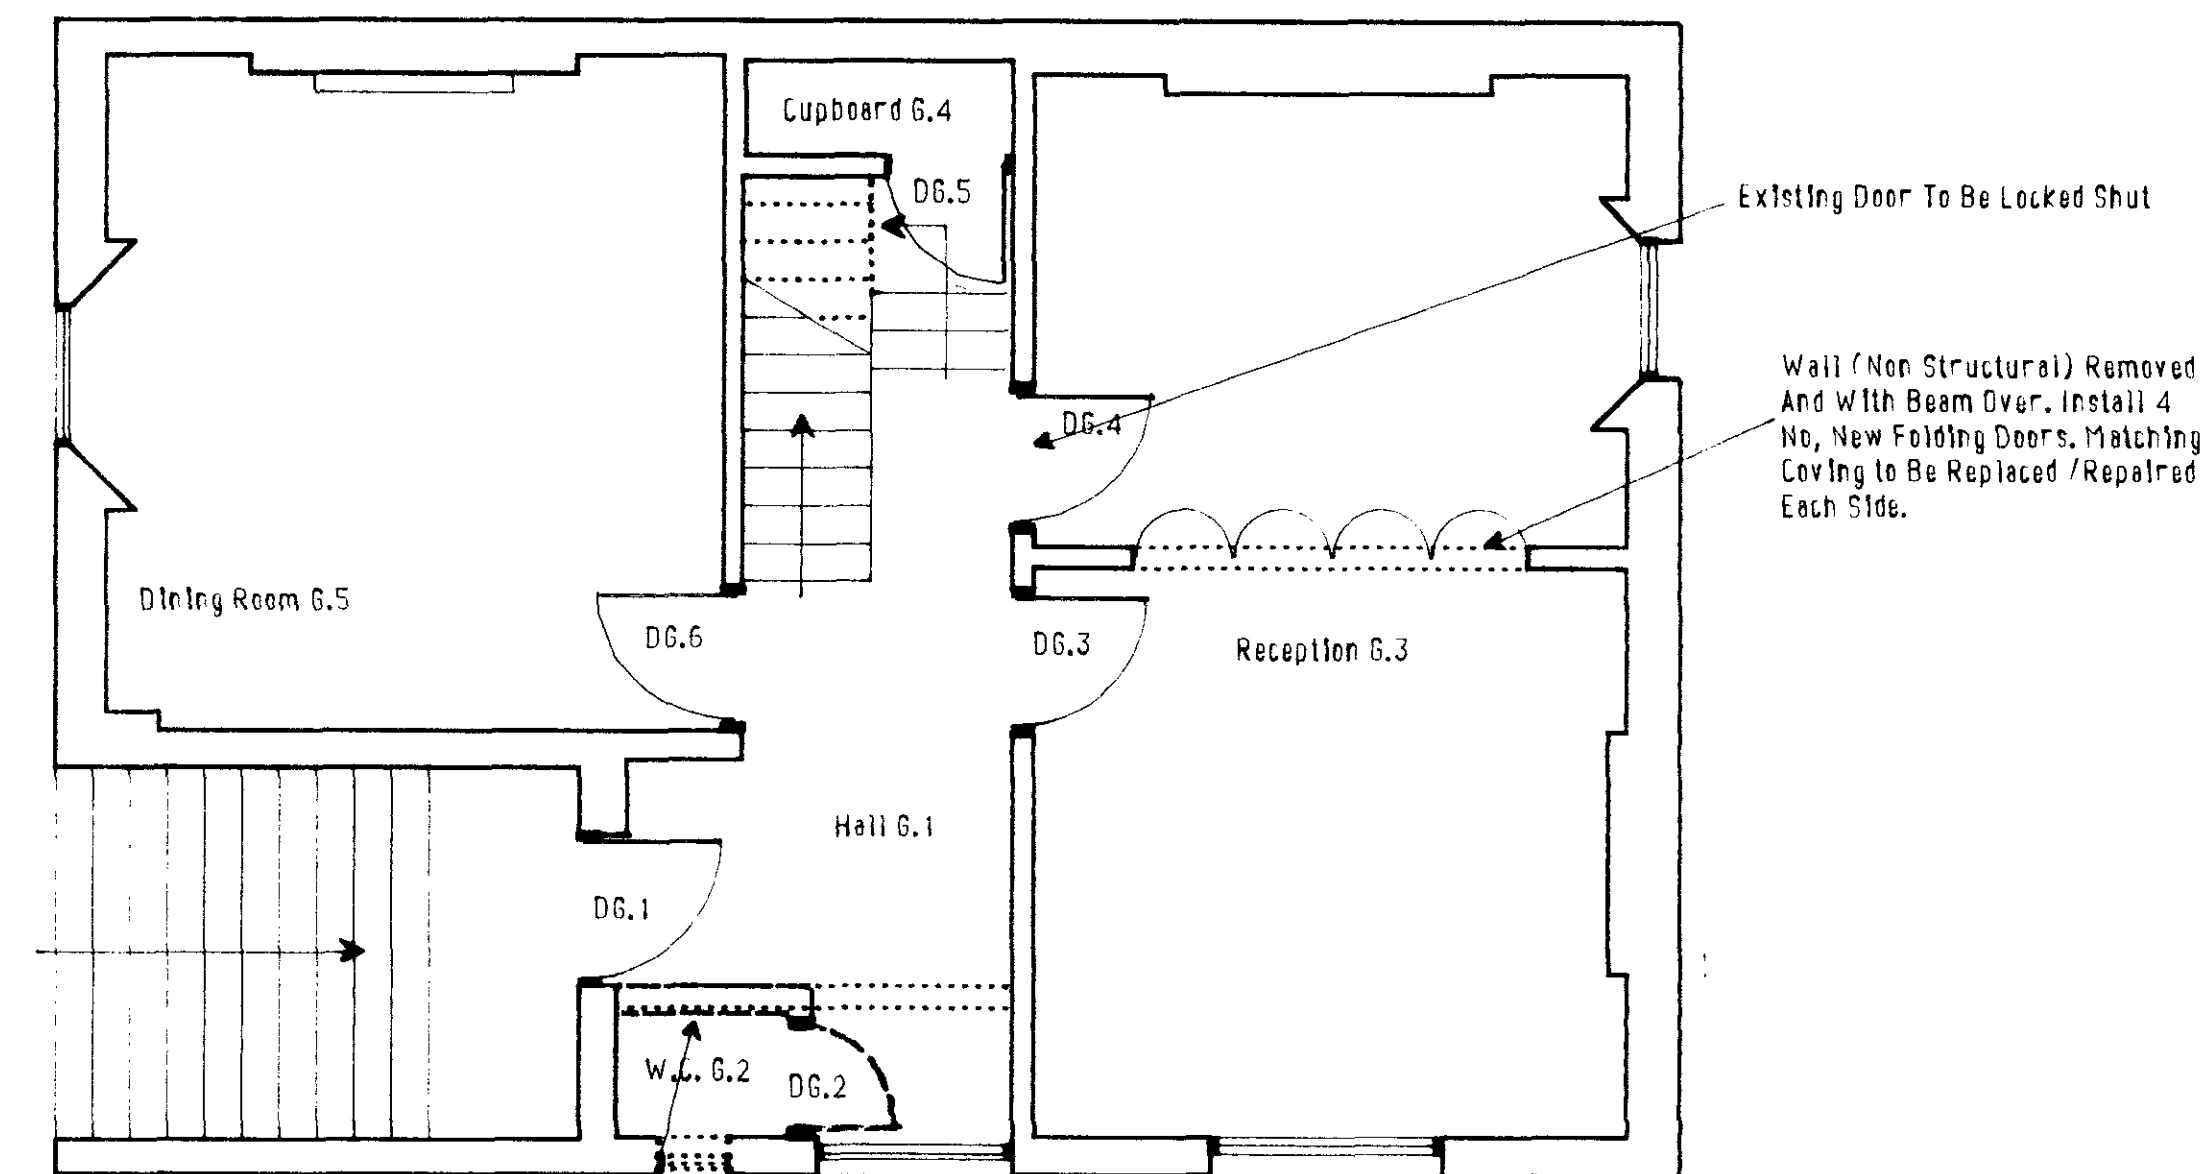

GROUND FLOOR

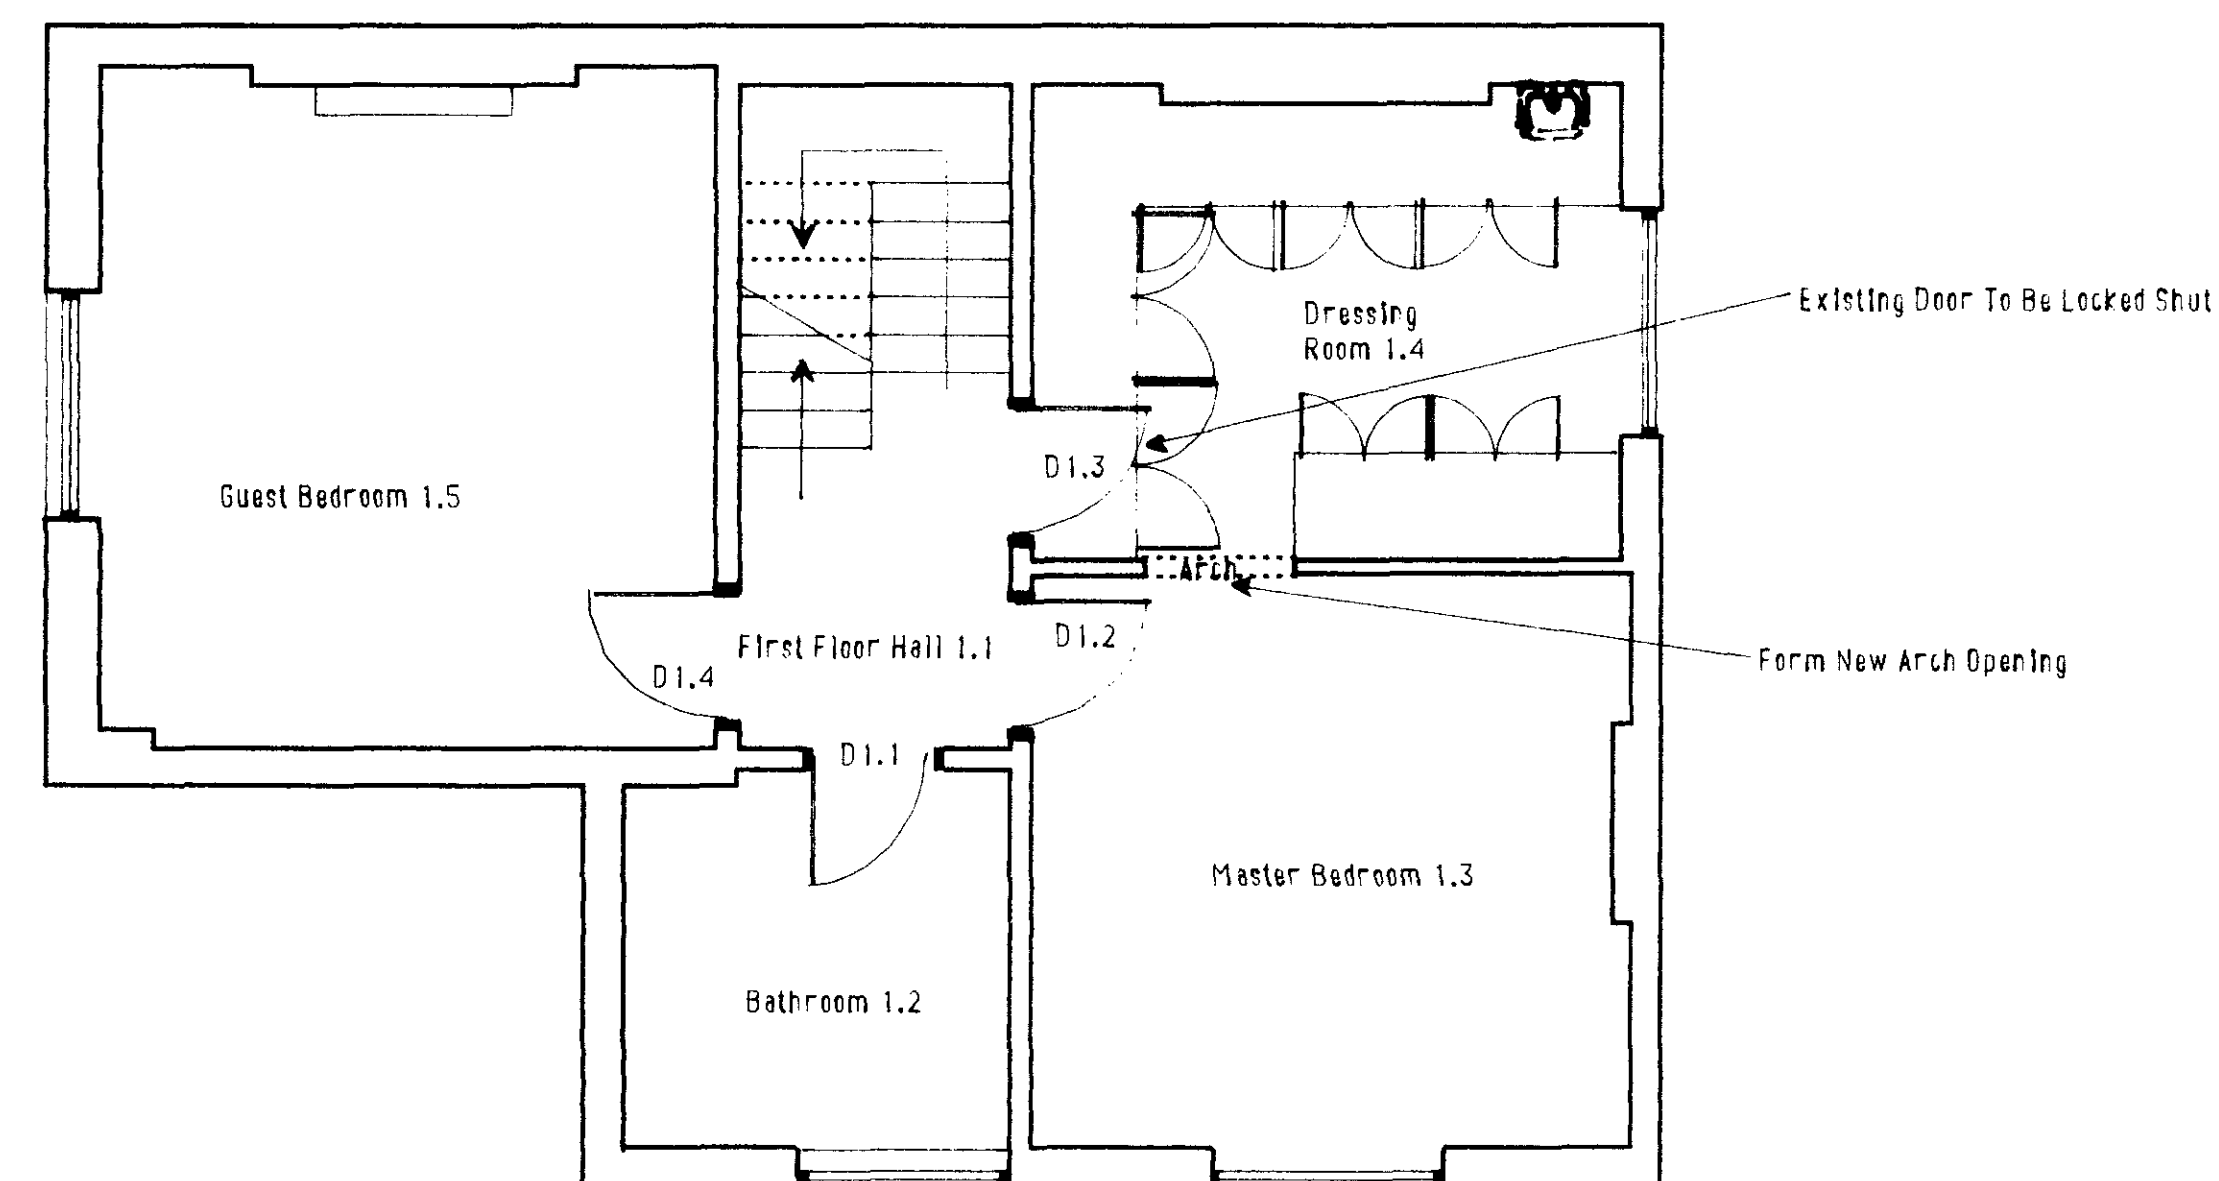

FIRST FLOOR

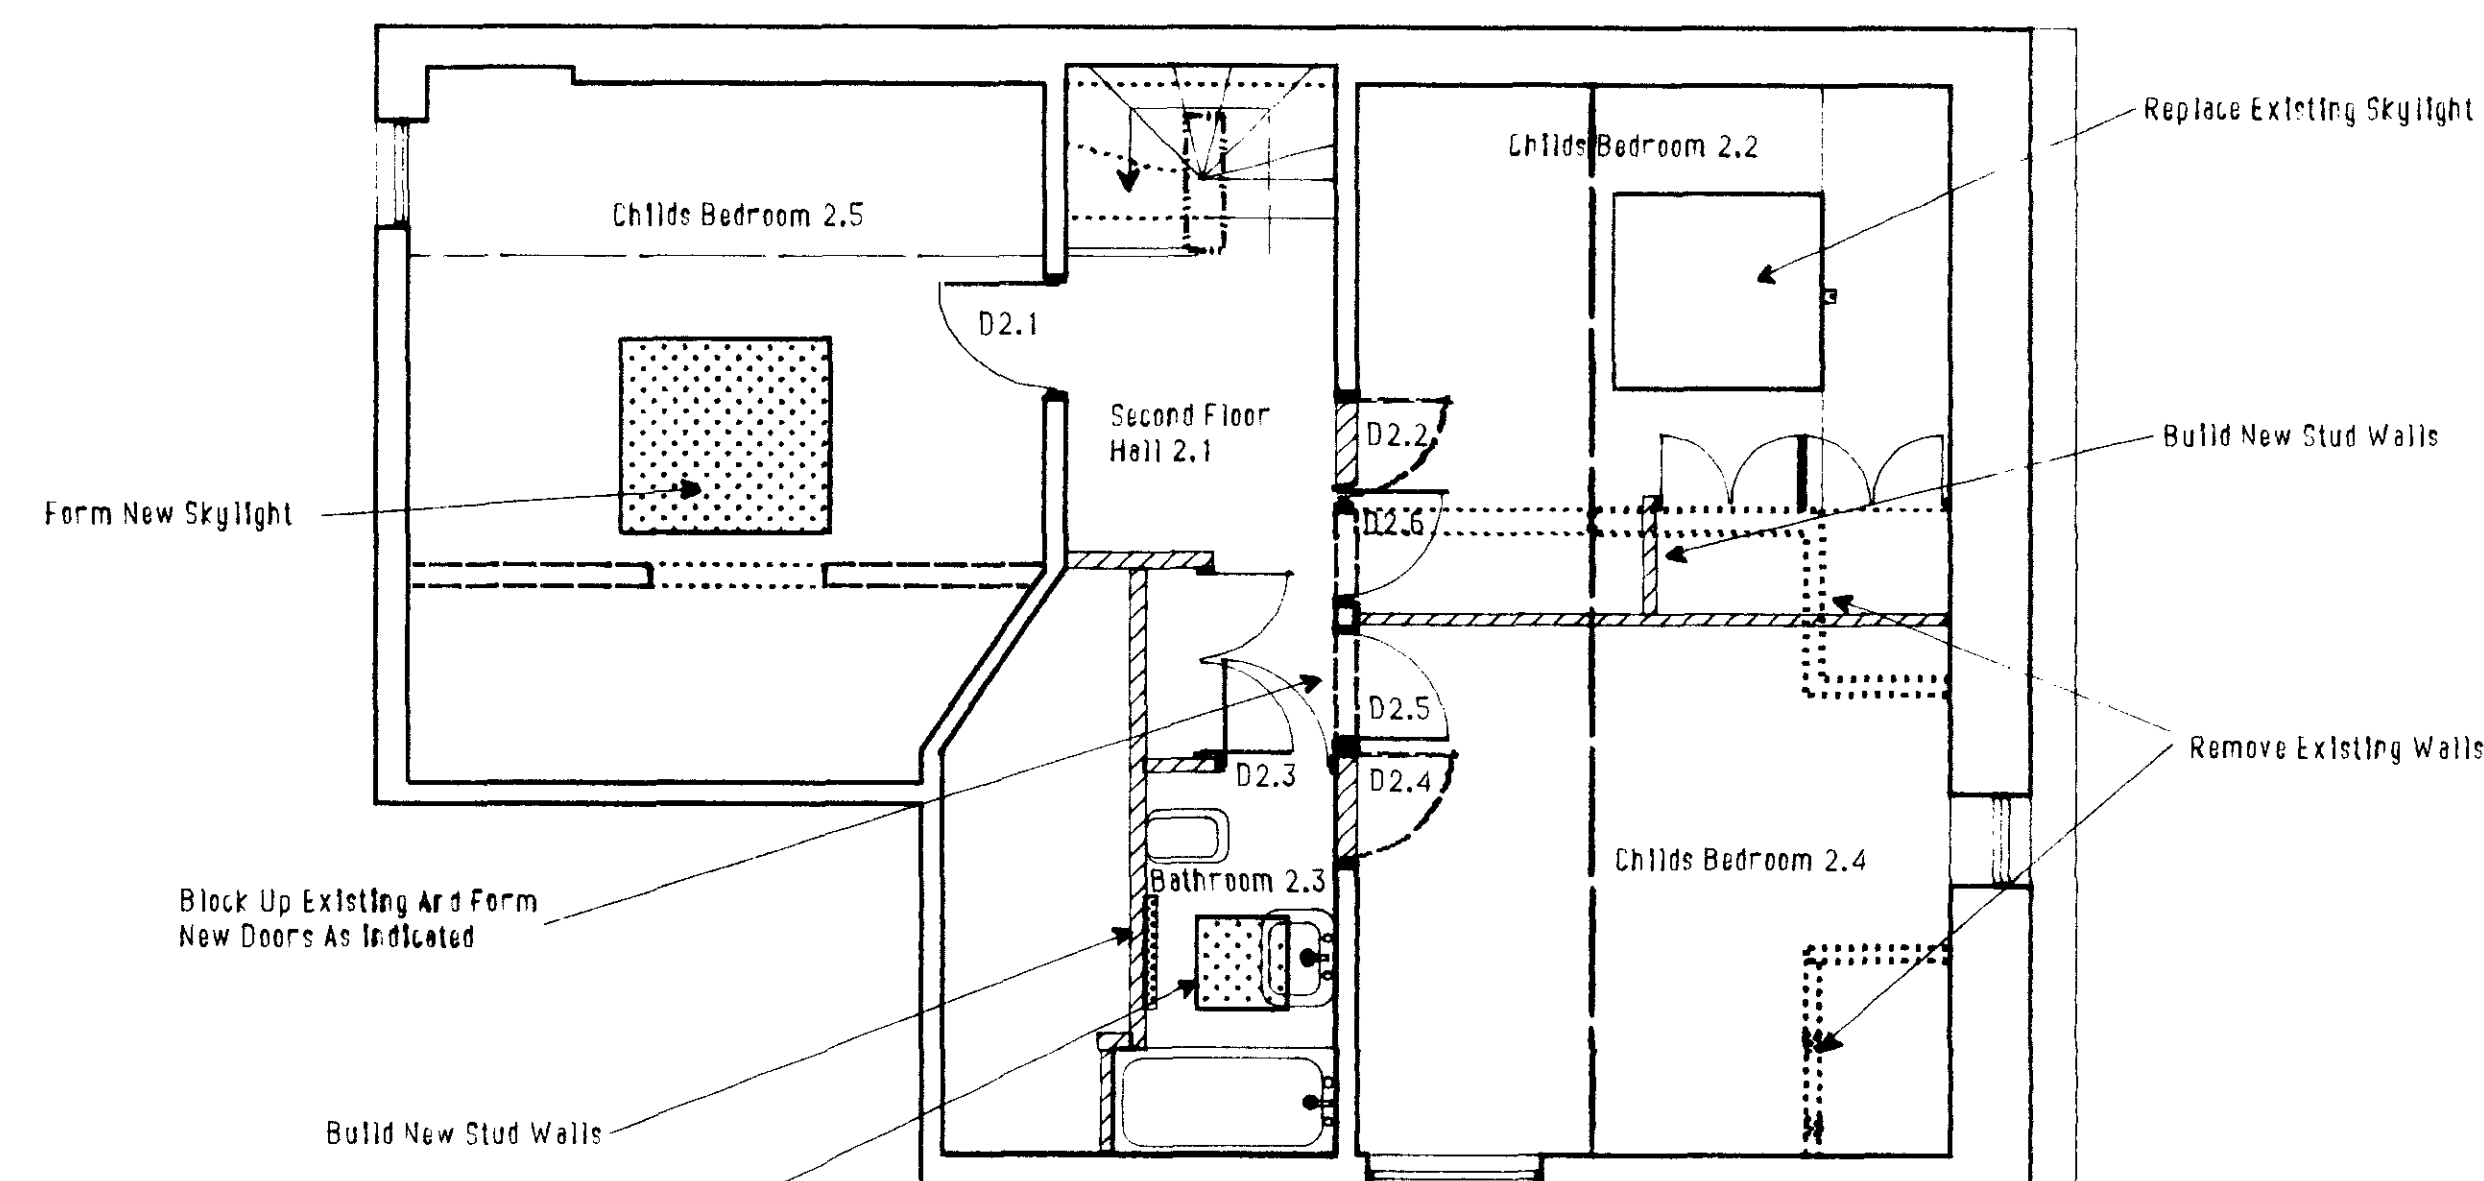

SECOND FLOOR

Note:- All Walls, Windows, Skylights e.L.C. Shown In Dotted Line Are Items To Be Removed.
All Existing Gas Fires To Be Removed.

LEGEND


- Indicates Where Ceiling Starts To Slope
- Existing Skylight
- ▤ Proposed Skylight
- ▨ Proposed New Stud Partitioning

CAST IRON ROOFLIGHTS
AVAILABLE FROM
NICHOLLS & CLARKE
3 SHOREDITCH HIGH ST.
LONDON E1

A General Amendments TSW 12/1/94

© GORDON LINDSAY 1993.
The copyright in this drawing is the property
of GORDON LINDSAY, without whose express
written consent it may not be used, published or
reproduced in any form.

DO NOT SCALE OFF DRAWING.

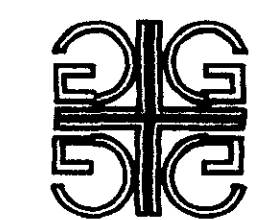

GORDON
LINDSAY

Space Planning, Interior Design
& Project Management.
17/14 Chelsea garden Market
Chelsea Harbour, Lots Road
London SW10 0XE.

Telephone 071-351-0131 Fax 071-352-5894.

CLIENT

Mr. & Mrs. Foss

JOB TITLE

1 Elton Villas
London NW3.

DRAWING TITLE

Proposed Building Alterations
Permissions Drawing


| | | |
|---------------|-----------------|-------------|
| SCALE 1:50 | DATE 23/9/93 | NAME TSW |
|---------------|-----------------|-------------|

9301269 R1
9370227 R1

9313 800A

LEGEND

© GORDON LINDSAY 1993.
The copyright in this drawing is the property
of GORDON LINDSAY, without whose express
written consent it may not be used, published or
reproduced in any form.
DO NOT SCALE OFF DRAWING.

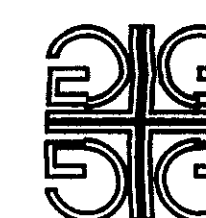

GORDON
LINDSAY

Design & Decoration

The Gatehouse, 2 Devonhurst Place,
Heathfield Terrace, London W4 4JD.
Telephone 081-994-9988 Fax 081-995-0227.

CLIENT

Mr. & Mrs. Foss

JOB TITLE:

1 Eton Villas
London NW3.

9370221R1
19 12 93 R1

DRAWING TITLE:

Existing External Elevations

| SCALE | DATE | NAME |
|-------|---------|------|
| 1:50 | 17/9/93 | TSW |

9313 801



Existing Front Elevation



Existing Side Elevation



Existing Rear Elevation