


WORKS APPROVED UNDER
FOLLOWING APPLICATIONS:

2016/7061/P
2017/0044/L

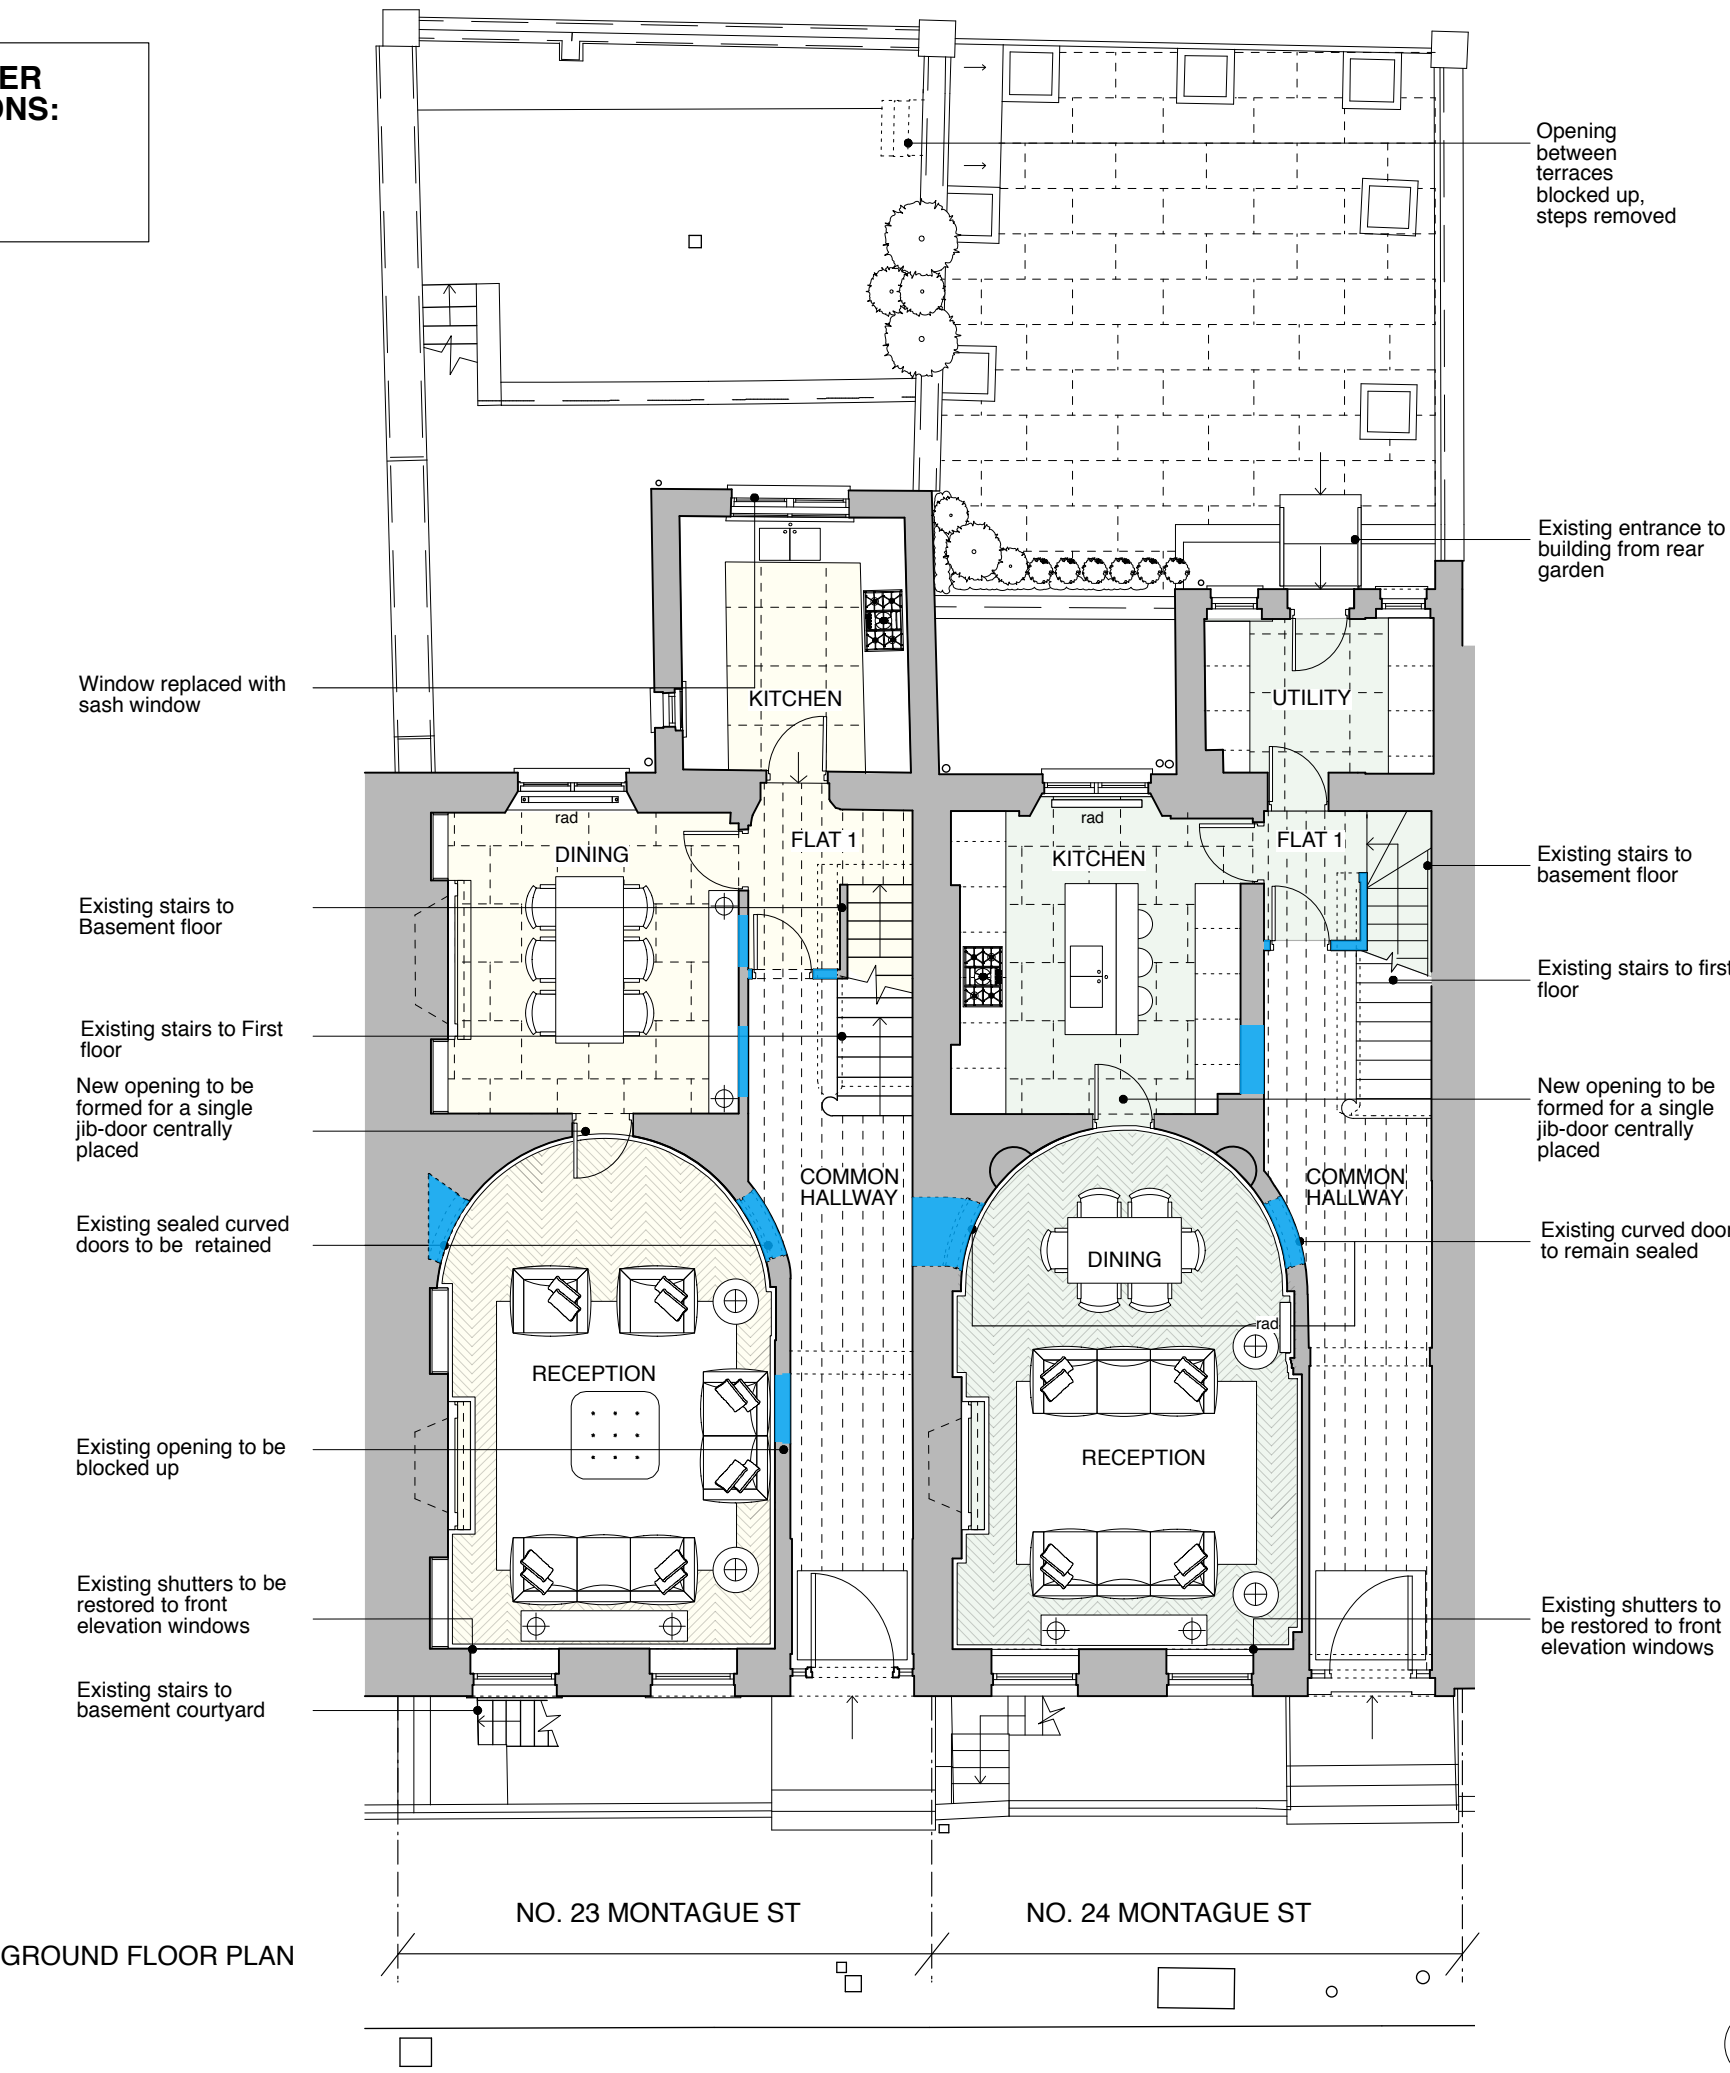

GENERAL NOTES:

DO NOT SCALE FROM THIS DRAWING.

ALL DIMENSIONS MUST BE CHECKED ON SITE AND ANY DISCREPANCIES VERIFIED WITH THE ARCHITECT.

CLIENT

THE BEDFORD ESTATES

JOB TITLE

**23-24 MONTAGUE STREET
LONDON
WC1B 5BH**

DRAWING TITLE

APPROVED GROUND FLOOR PLAN

SCALE

1:100@A3

DATE

12.16

FT ARCHITECTS LTD

Hamilton House
Mabledon Place
Bloomsbury
WC1H 9BB

020 7953 0388

www.ftarchitects.co.uk

DRAWING No.

333_05_02

REVISION

