


SECOND FLOOR PLAN

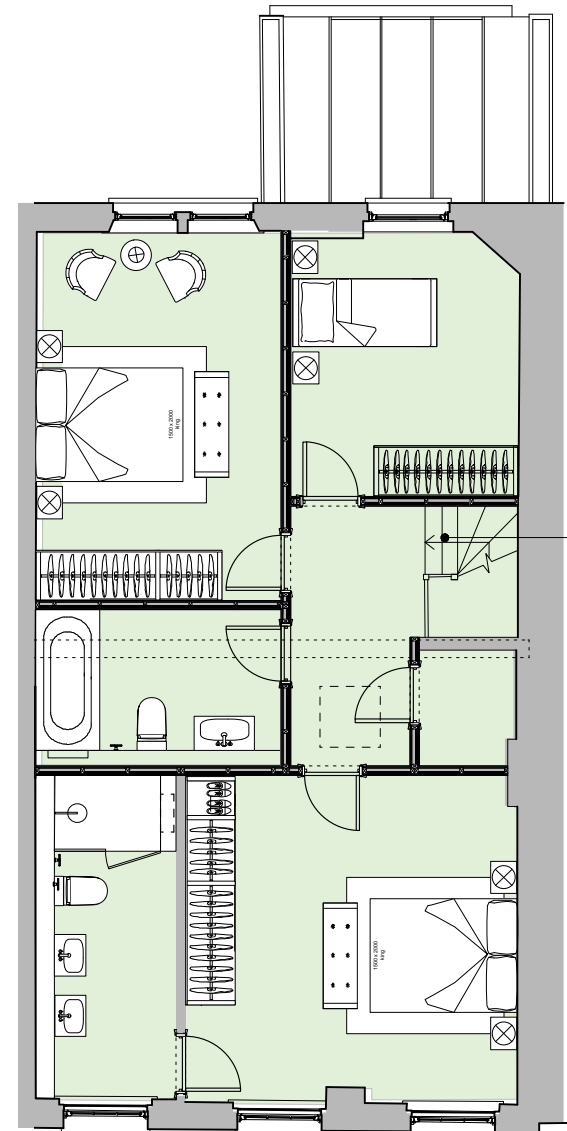

THIRD FLOOR PLAN

Timber handrail
to match existing

Square balusters
to match existing

Carpet runner
to staircase

Bullnose nosing
to staircase

Stringer painted
white to match
existing

STAIRCASE BALUSTRADE
SCALE 1:10

**THIS APPLICATION IS FOR THE
ALTERATION TO THE CURVED
STAIRCASE (NO. 24 MONTAGUE ST)**

ALL OTHER WORKS WERE APPROVED
UNDER THE FOLLOWING APPLICATIONS:

2016/7061/P
2017/0044/L

GENERAL NOTES:

DO NOT SCALE FROM THIS
DRAWING.

ALL DIMENSIONS MUST BE
CHECKED ON SITE AND ANY
DISCREPANCIES VERIFIED WITH
THE ARCHITECT.

CLIENT

**THE BEDFORD
ESTATES**

JOB TITLE

**24 MONTAGUE
STREET
LONDON
WC1B 5BH**

DRAWING TITLE

**PROPOSED SECOND &
THIRD FLOOR PLAN**

SCALE

1:100@A3

DATE

10.18

FT ARCHITECTS LTD

Hamilton House
Mabledon Place
Bloomsbury
WC1H 9BB

020 7953 0388

www.ftarchitects.co.uk

DRAWING No.

333_500_08

REVISION

SCALE

0 (metres)

5

