




EXISTING - part NORTH ELEVATION at 3rd FLOOR:

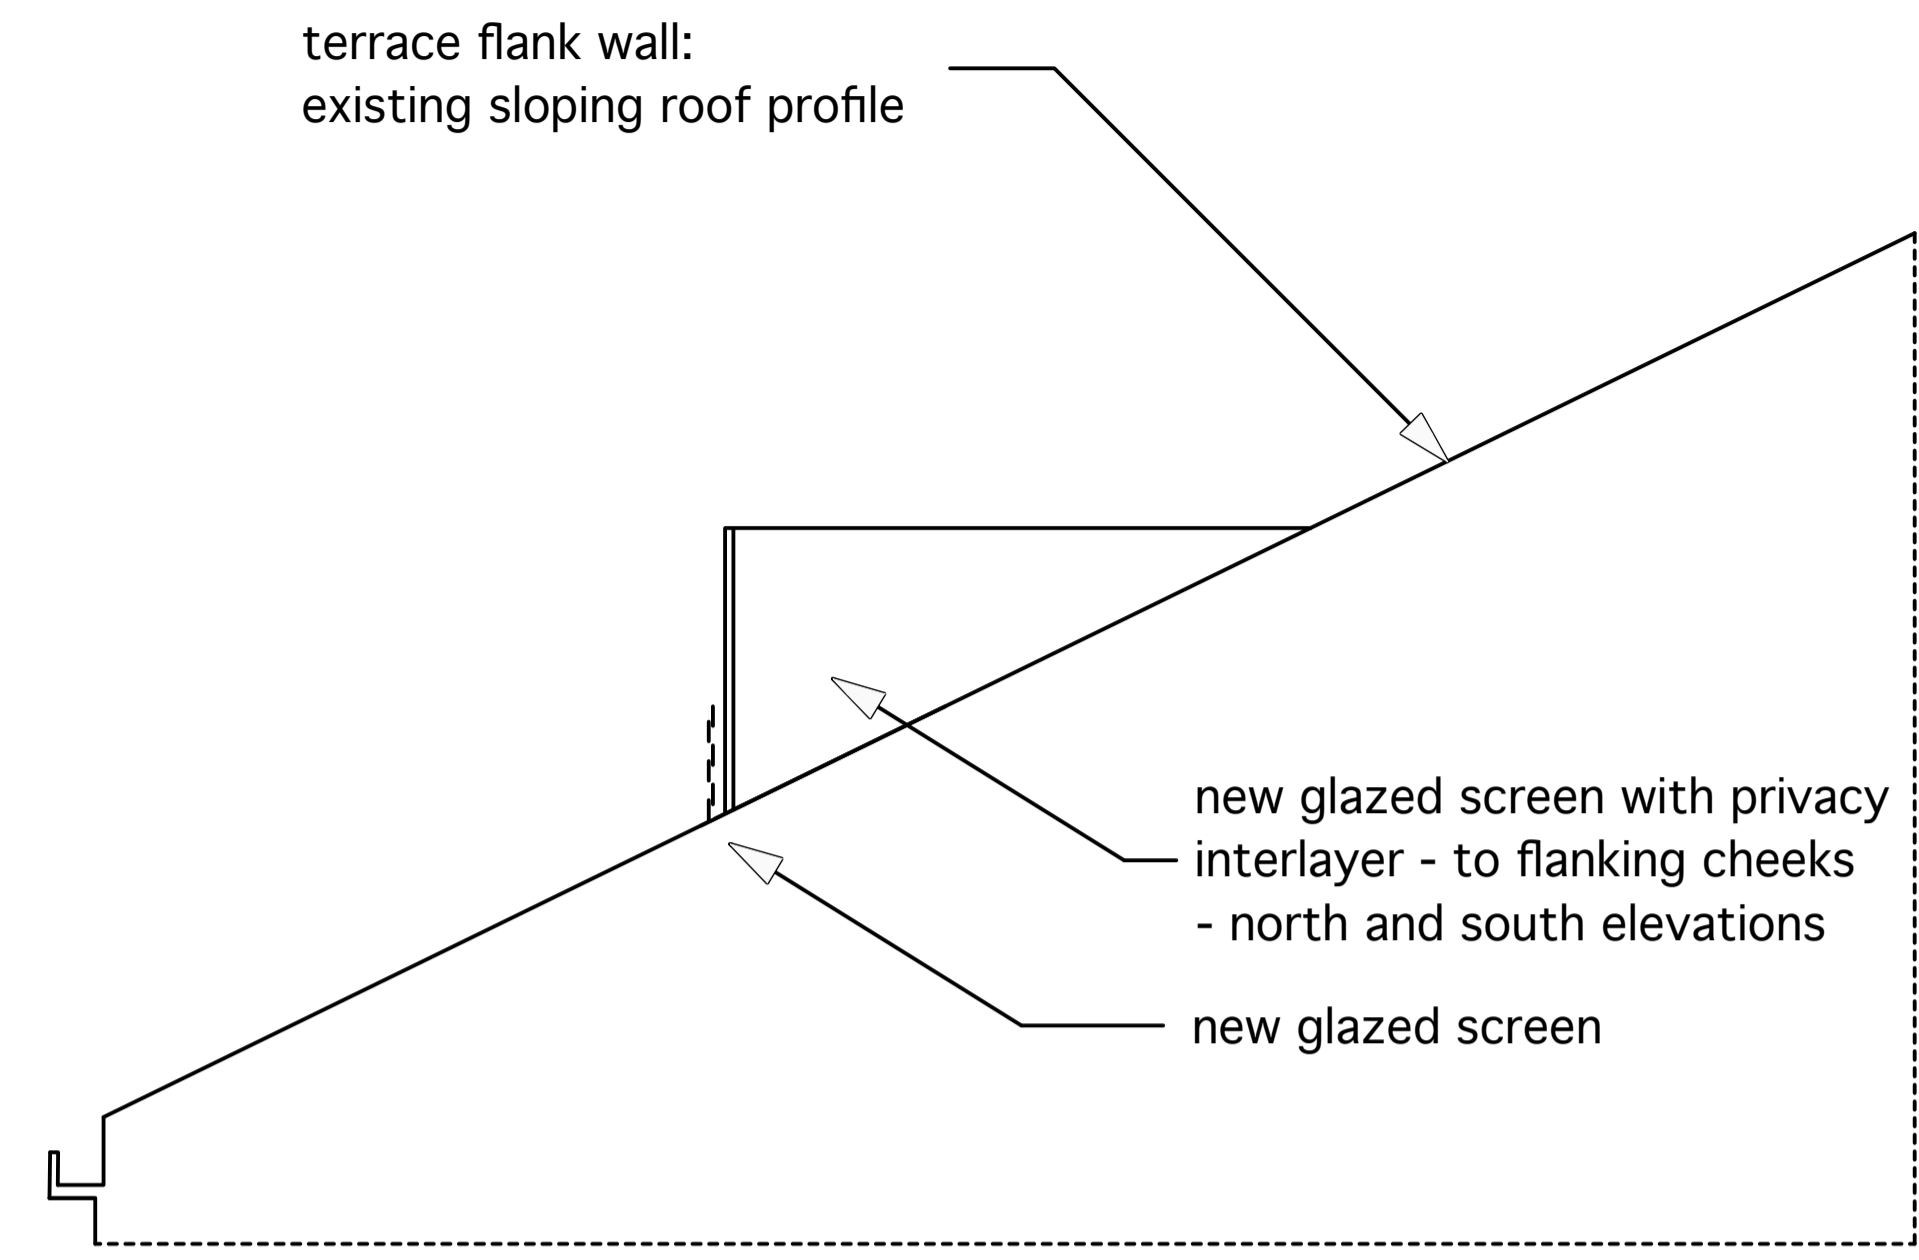

PROPOSED - part NORTH ELEVATION at 3rd FLOOR:

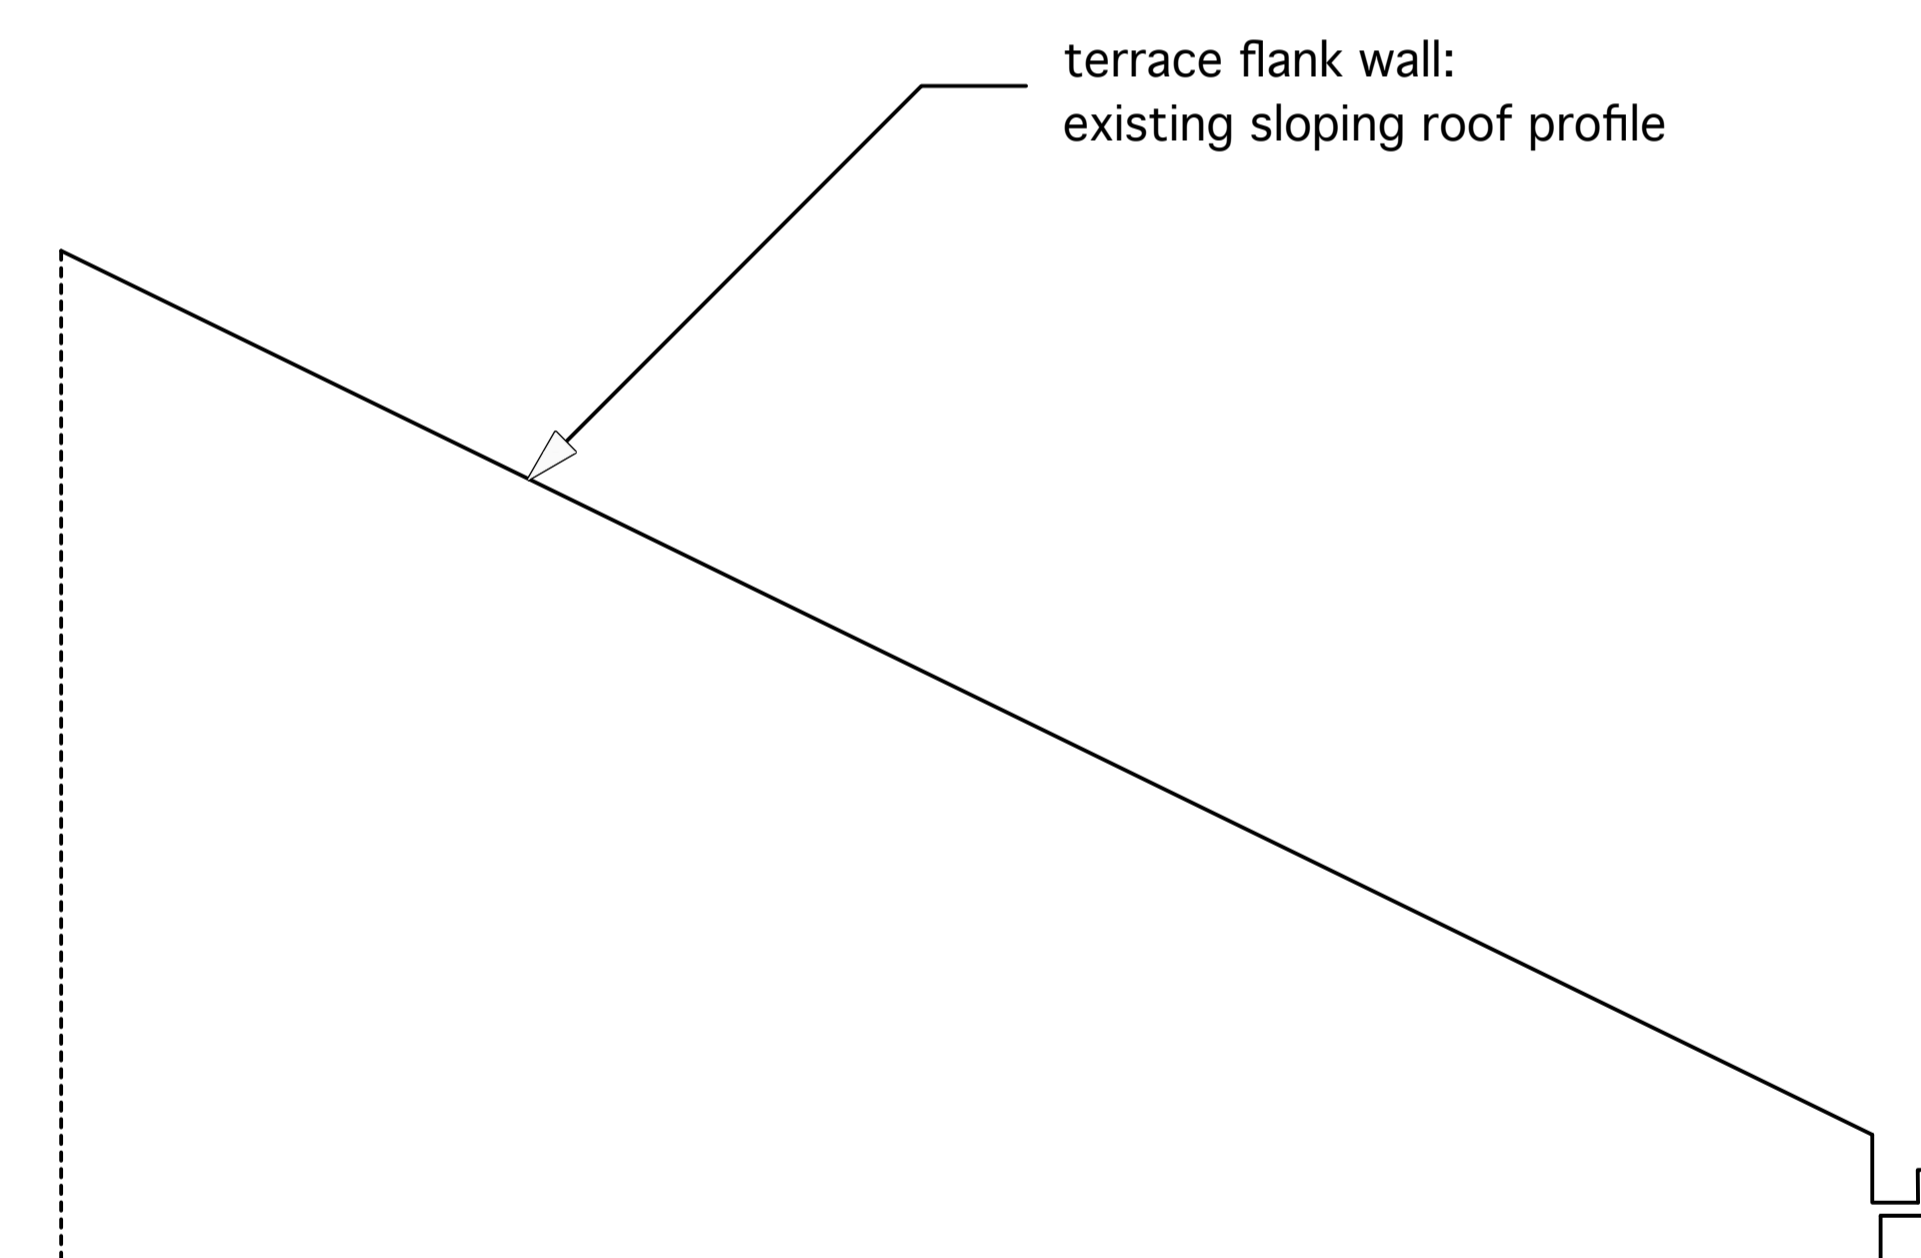

EXISTING - part SOUTH ELEVATION at 3rd FLOOR:

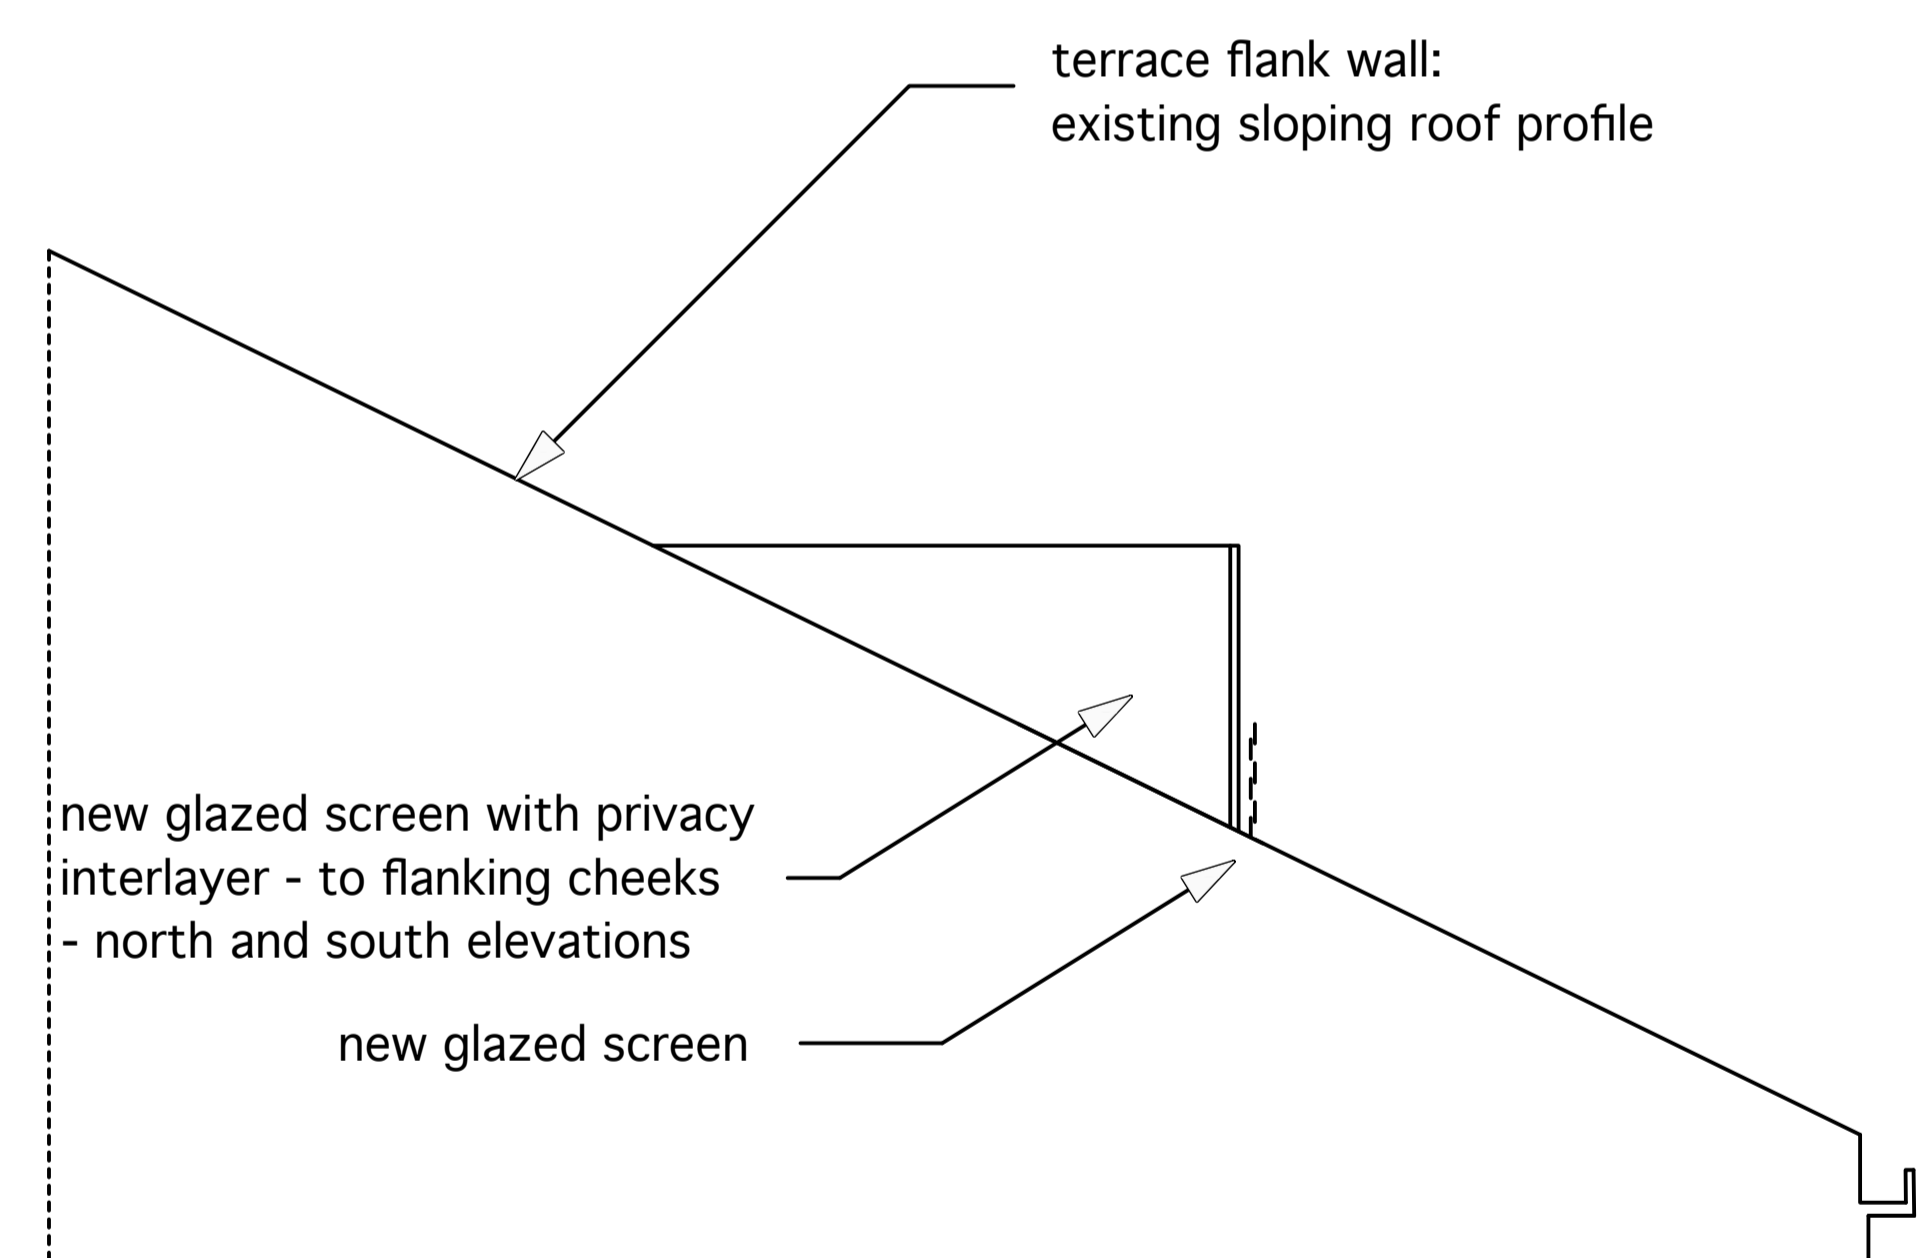

PROPOSED - part SOUTH ELEVATION at 3rd FLOOR:

to be read in conjunction with all relevant documents.
DO NOT SCALE all dimensions to be verified on site.
This drawing is for information only and is not for construction.
The detail, dimensional and area information given on the drawings/documents relates to and is reliant upon the information available.
Due allowance should be made for variations required during design development at pre-construction and construction stages.

00 11.04.17 First Issue

WCJW ARCHITECTURE + SPATIAL DESIGN
12 Montagu Place Marylebone London
T +44(0)7816 790 154 E
studio@workshopjwood.co.uk
workshopjwoodarchitects is the trading name of workshopjwood ltd a Limited Company registered in England No 7685779

project	14 ATLANTIC HOUSE 128 Albert Street London NW1 7NE
for	Nicholas Ayre & Nicholas Cresswell
title	SIDE ELEVATIONS NORTH & SOUTH Existing & Proposed
scale	1:50@A3
status	for information only
drawing no	197-PL-04
revision	00

