


**WORKS APPROVED UNDER
FOLLOWING APPLICATIONS:**

**2016/7061/P
2017/0044/L**

GENERAL NOTES:

DO NOT SCALE FROM THIS
DRAWING.

ALL DIMENSIONS MUST BE
CHECKED ON SITE AND ANY
DISCREPANCIES VERIFIED WITH
THE ARCHITECT.

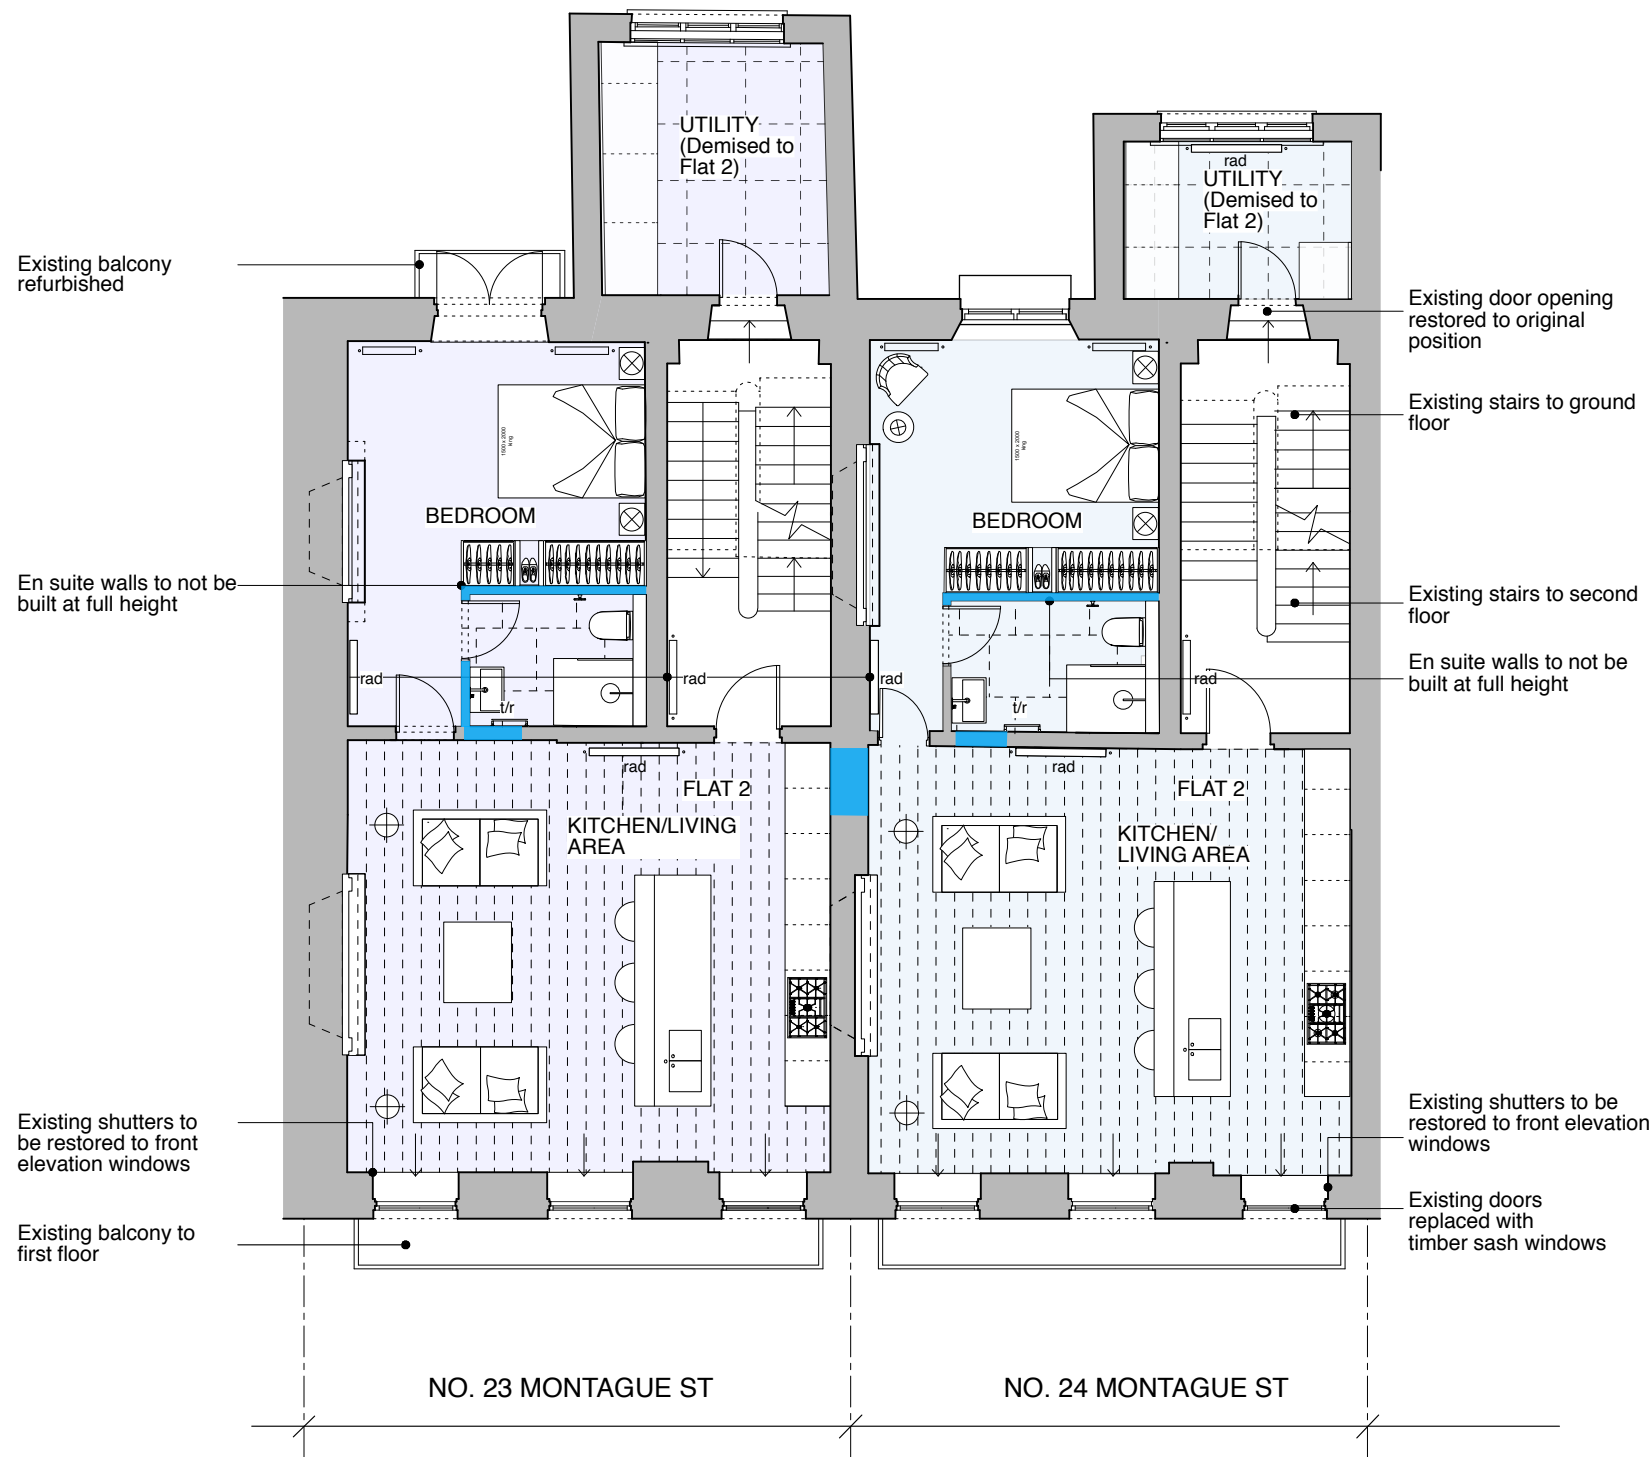

FIRST FLOOR PLAN

CLIENT

**THE BEDFORD
ESTATES**

JOB TITLE

**23-24 MONTAGUE
STREET
LONDON
WC1B 5BH**

DRAWING TITLE

**APPROVED FIRST
FLOOR PLAN**

SCALE

1:100@A3

DATE

12.16

FT ARCHITECTS LTD

Hamilton House
Mabledon Place
Bloomsbury
WC1H 9BB

020 7953 0388

www.ftarchitects.co.uk

DRAWING No.

333_05_03

REVISION

