


Door type No. 01a

Lower Ground Floor - Rear Elevation


Dimension: 1180w x 2123h [mm] approx.
 Description: Timber Conservation French Door with slimlite double glazing
 Window Numbers: WLG.01
 Finish: Three coats of spray applied water based micro-porous white paint (RAL 9003)
 Quantity: 1

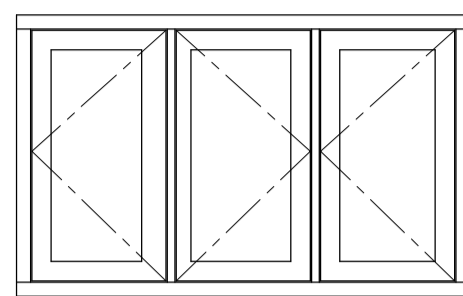

Window type No. 02a

Fourth Floor- Front Elevation


Dimension: 1500w x 930h [mm] approx.
 Description: Timber Conservation Casement Windows with slimlite double glazing
 Window Numbers: W4.01
 Finish: Three coats of spray applied water based micro-porous white paint (RAL 9003)
 Quantity: 1

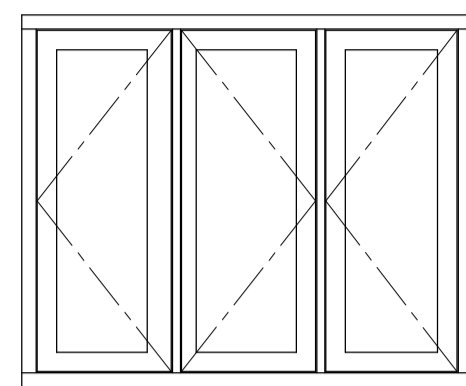

Window type No. 02b

Fourth Floor- Front Elevation


Dimension: 1490w x 1230h [mm] approx.
 Description: Timber Conservation Casement Windows with slimlite double glazing
 Window Numbers: W4.02
 Finish: Three coats of spray applied water based micro-porous white paint (RAL 9003)
 Quantity: 1

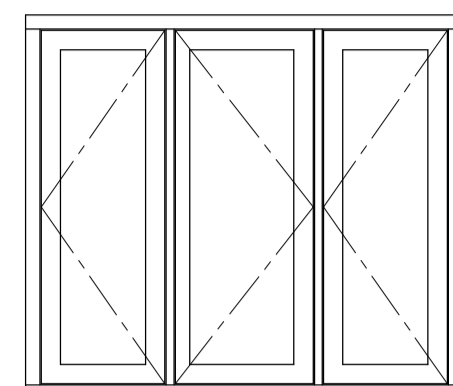

Window type No. 02c

Fourth Floor- Front Elevation


Dimension: 1445w x 1270h [mm] approx.
 Description: Timber Conservation Casement Windows with slimlite double glazing
 Window Numbers: W4.03, W4.04
 Finish: Three coats of spray applied water based micro-porous white paint (RAL 9003)
 Quantity: 2

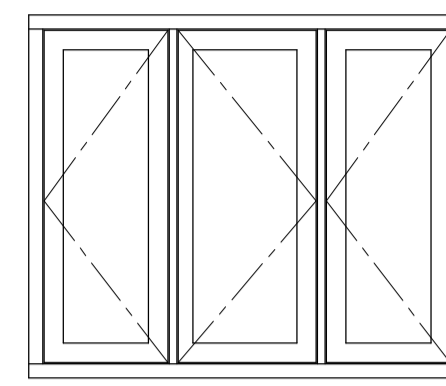

Window type No. 02d

Fourth Floor- Front Elevation


Dimension: 1445w x 1200h [mm] approx.
 Description: Timber Conservation Casement Windows with slimlite double glazing
 Window Numbers: W4.05, W4.06
 Finish: Three coats of spray applied water based micro-porous white paint (RAL 9003)
 Quantity: 2

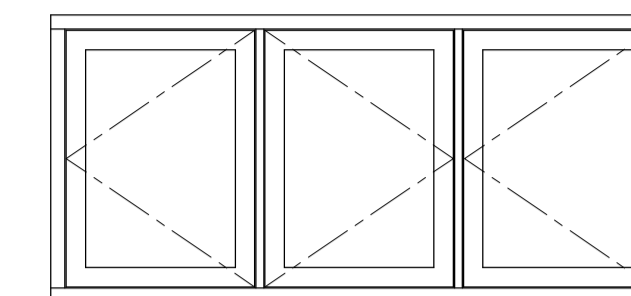

Window type No. 02e

Fourth Floor- Rear Elevation


Dimension: 2040w x 950h [mm] approx.
 Description: Timber Conservation Casement Windows with slimlite double glazing
 Window Numbers: W4.07
 Finish: Three coats of spray applied water based micro-porous white paint (RAL 9003)
 Quantity: 1

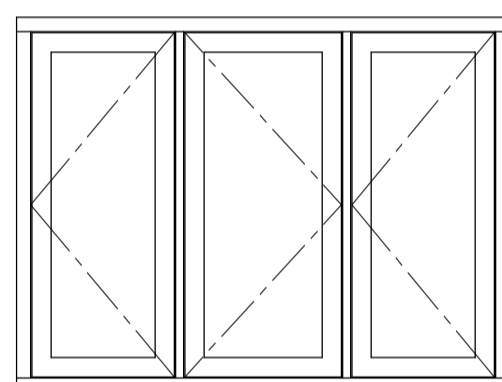

Window type No. 02f

Fourth Floor- Rear Elevation


Dimension: 1631w x 1240h [mm] approx.
 Description: Timber Conservation Casement Windows with slimlite double glazing
 Window Numbers: W4.08
 Finish: Three coats of spray applied water based micro-porous white paint (RAL 9003)
 Quantity: 1

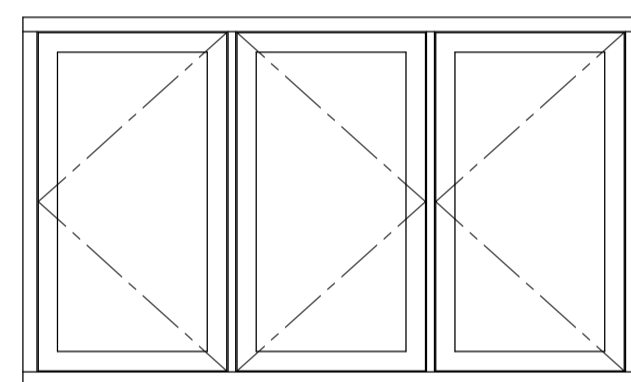

Window type No. 02g

Fourth Floor- Rear Elevation

Dimension: 2039w x 1220h [mm] approx.
 Description: Timber Conservation Casement Windows with slimlite double glazing
 Window Numbers: W4.09
 Finish: Three coats of spray applied water based micro-porous white paint (RAL 9003)
 Quantity: 1

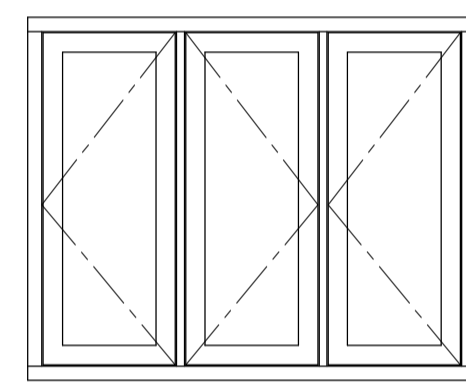

Window type No. 02h


Fourth Floor- Rear Elevation

Dimension: 1482w x 1200h [mm] approx.
 Description: Timber Conservation Casement Windows with slimlite double glazing
 Window Numbers: W4.10
 Finish: Three coats of spray applied water based micro-porous white paint (RAL 9003)
 Quantity: 1

rev	date	checked	description



modulator studio
 5a Iliffe Yard
 London, SE17 3QA
 t: +44 (0)20 7193 1717
 e: www.modulator-studio.co.uk

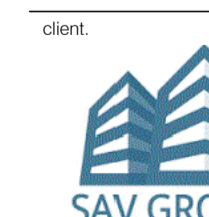

client: Vernon Hse, 5-8 St.Marks Sq, NW1 7TN
 drawing title: Proposed window schedule
 scale: 1:25 @ A1 / 1:50 @A3

job no. dwg no. revision

17023 PL5 410