





Papa Architects Ltd. 222 Archway Road, Highgate, London N6 5AX Phone. +44(0)20 8348 8411 Fax. +44 (0)20 8348 7411 www.papaarchitects.co.uk

Client


36-37 Great Russell Street London WC1B 3PP


Drawing title


Proposed Basement Floor Plan

Project No. Date 1302a July 17 1:100 @ A3

Drawing No. 00-101

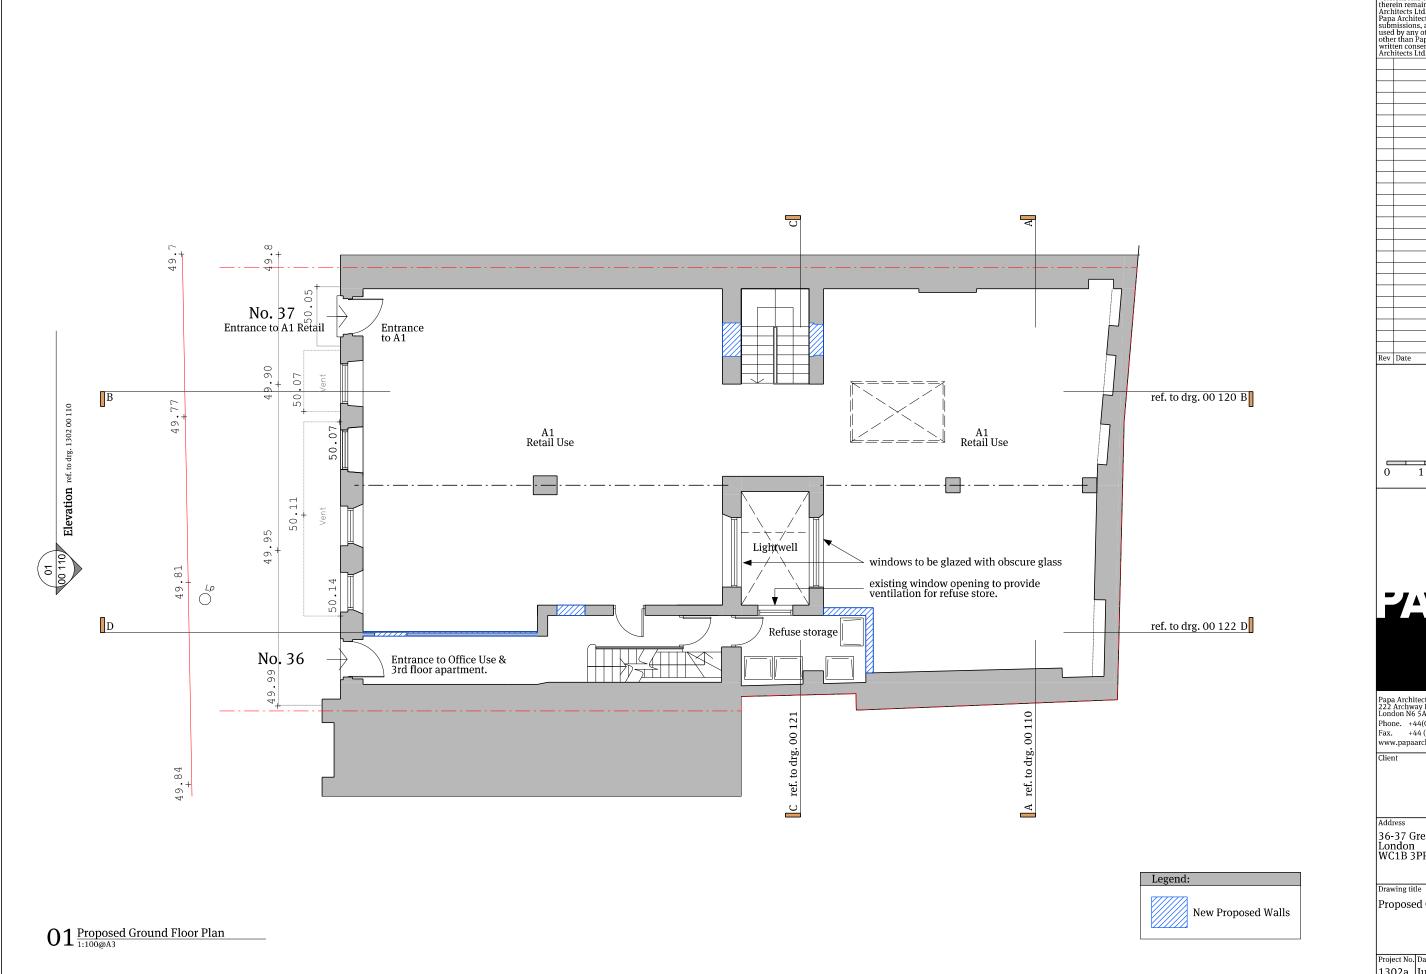

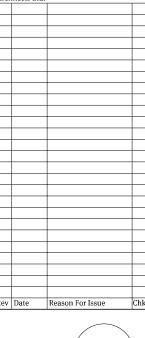

 






Papa Architects Ltd. 222 Archway Road, Highgate, London N6 5AX Phone. +44(0)20 8348 8411 Fax. +44 (0)20 8348 7411 www.papaarchitects.co.uk


36-37 Great Russell Street London WC1B 3PP


Proposed Ground Floor Plan

Project No. Date 1302a July 17 1:100 @ A3

Drawing No. 00-102

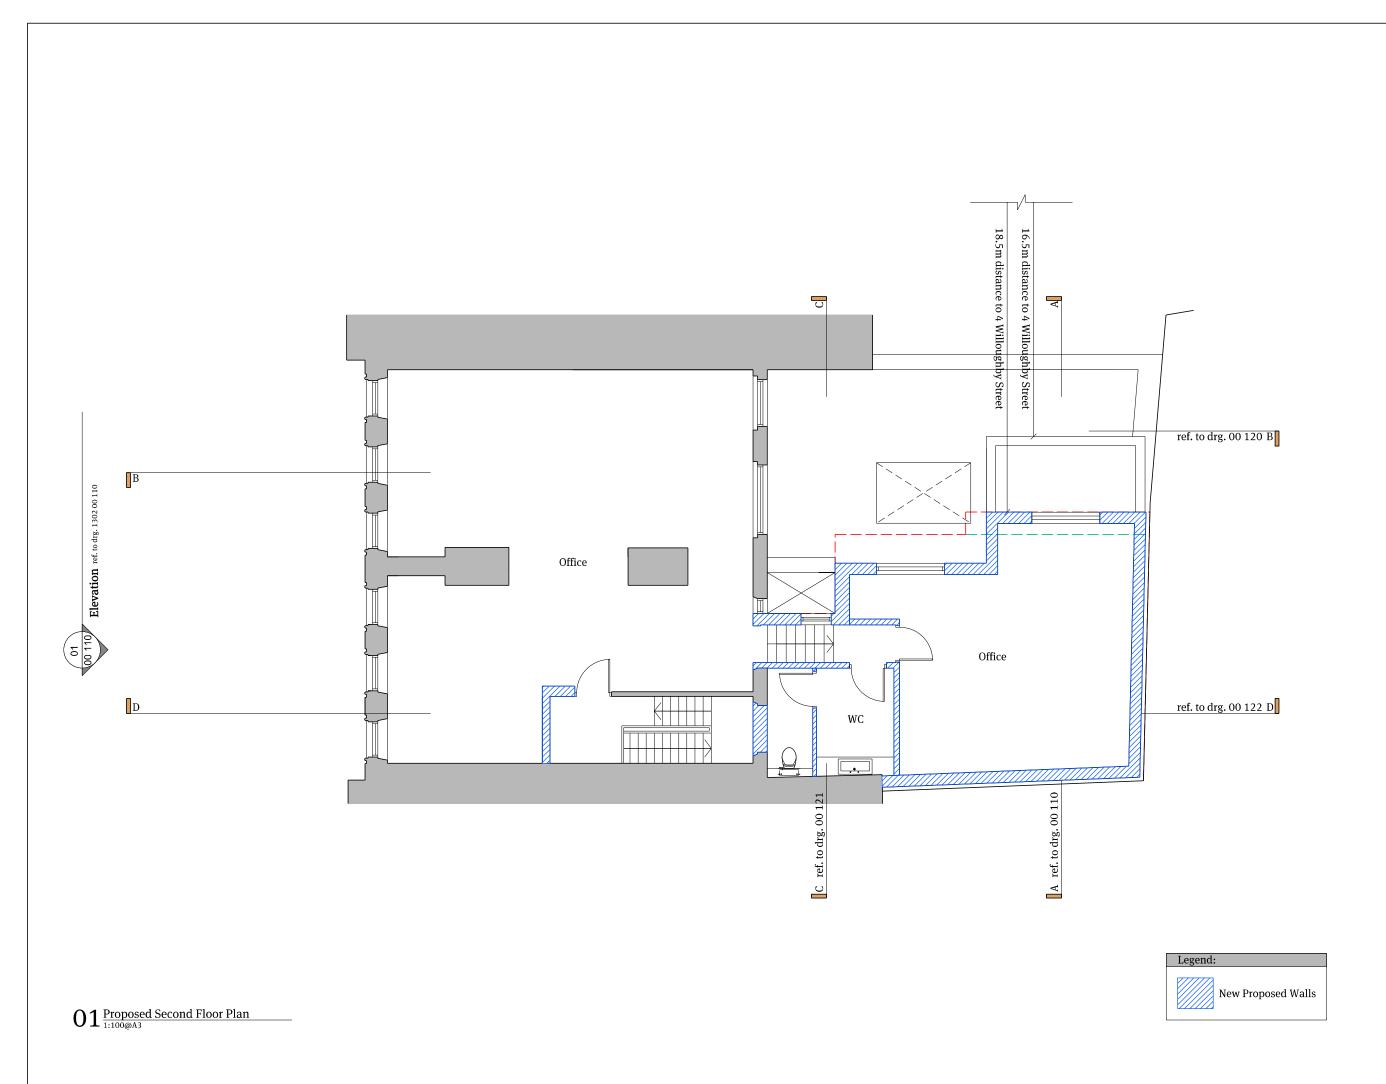

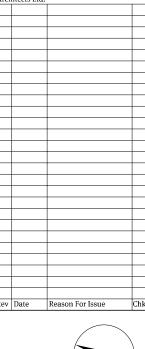

 



Papa Architects Ltd. 222 Archway Road, Highgate, London N6 5AX Phone. +44(0)20 8348 8411 Fax. +44 (0)20 8348 7411 www.papaarchitects.co.uk

Client


36-37 Great Russell Street London WC1B 3PP


Drawing title


Proposed Second Floor Plan

Project No. Date 1302a July 17 Scale 1:100 @ A3

Drawing No. 00-104

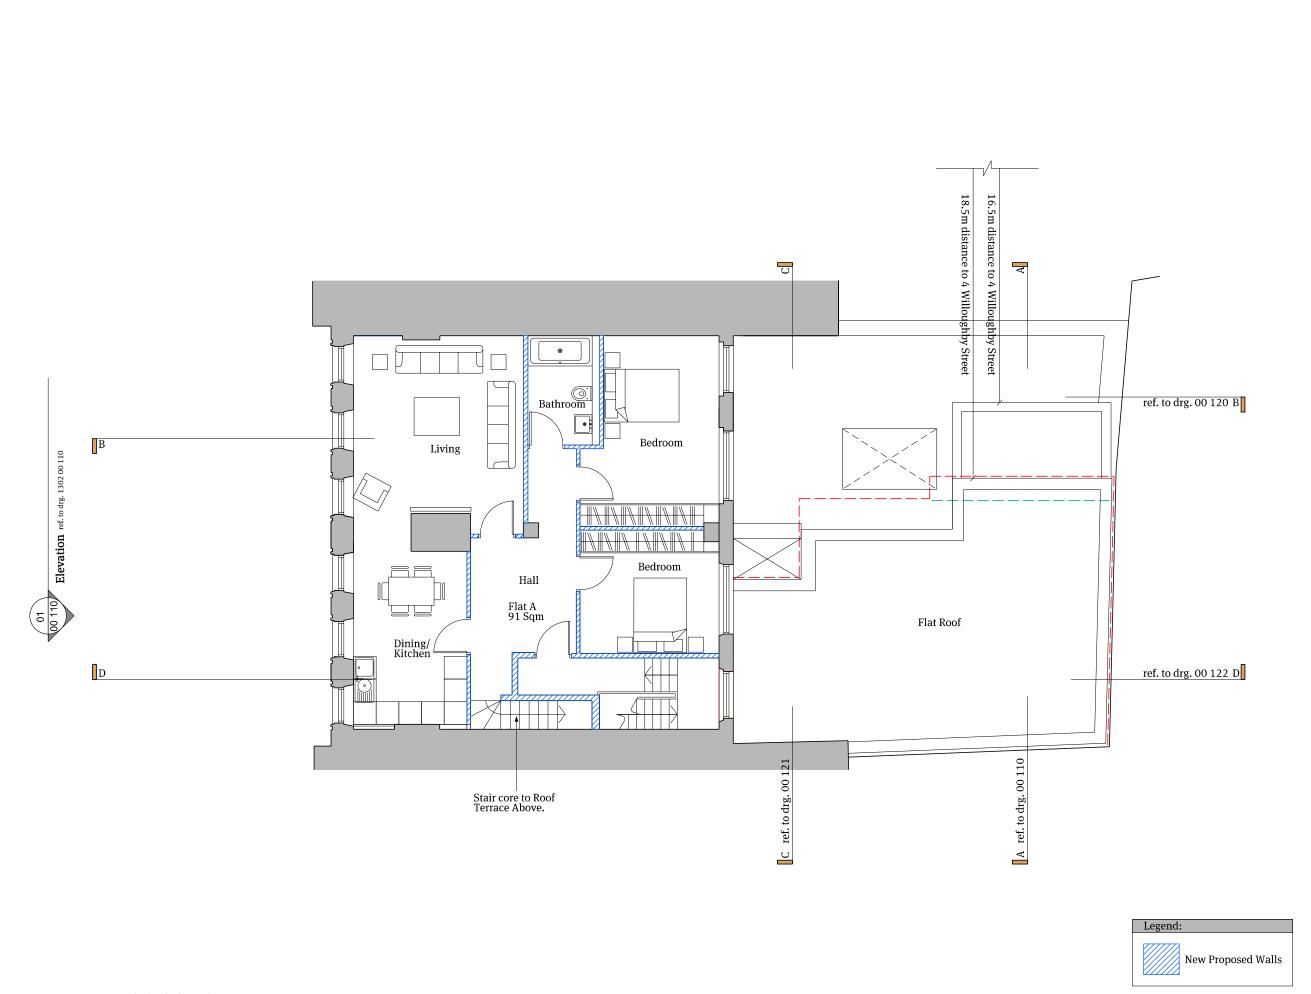

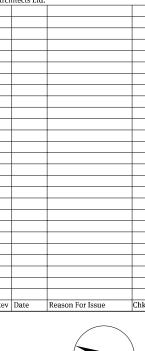

 



Papa Architects Ltd. 222 Archway Road, Highgate, London N6 5AX Phone. +44(0)20 8348 8411 Fax. +44 (0)20 8348 7411 www.papaarchitects.co.uk


36-37 Great Russell Street London WC1B 3PP


Drawing title


Proposed Third Floor Plan

Project No. Date 1302a July 17 1:100 @ A3

Drawing No. 00-105

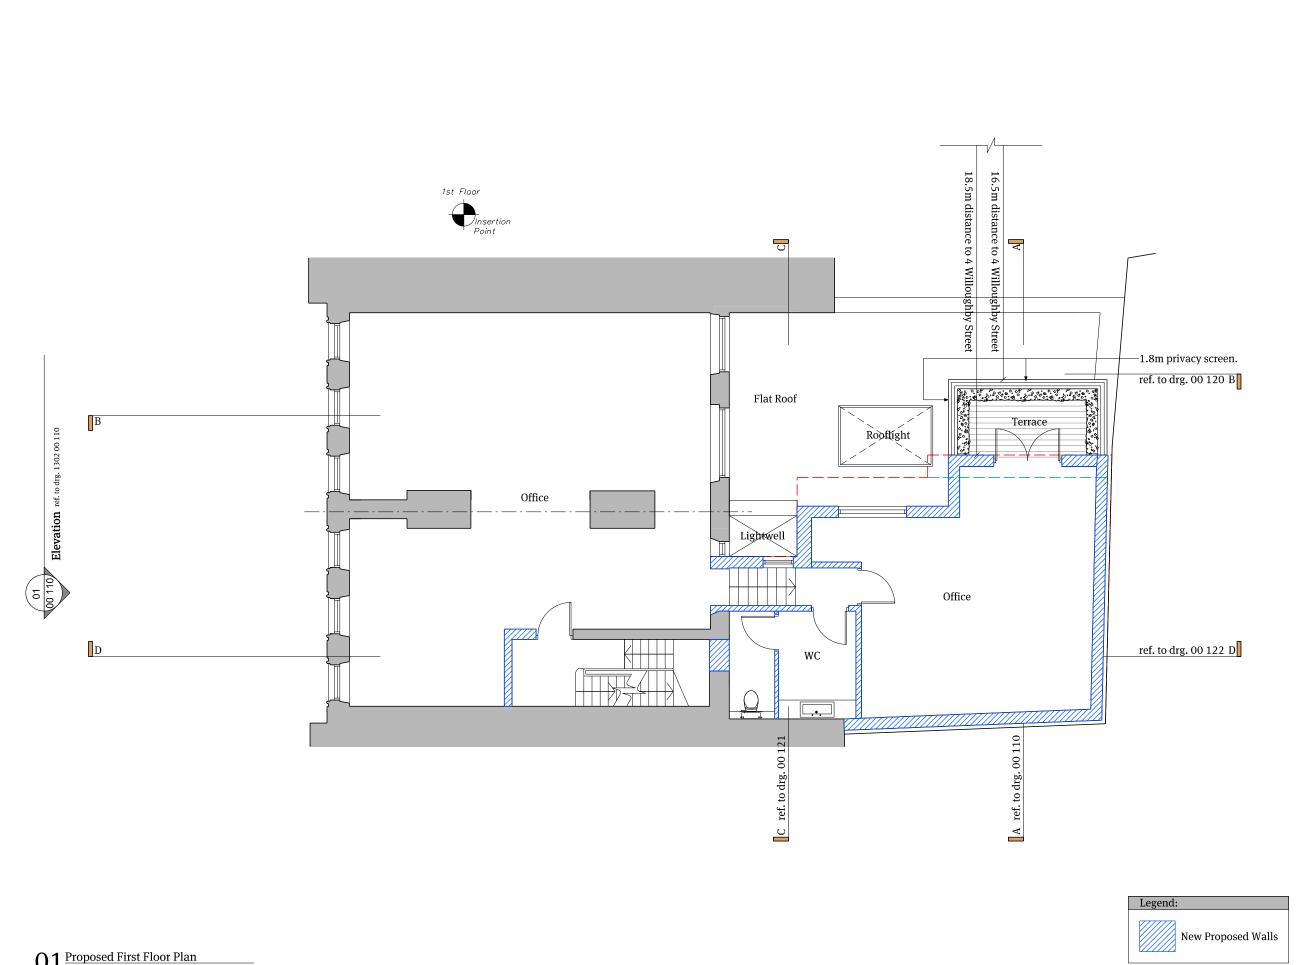

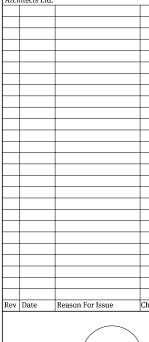

 





Papa Architects Ltd. 222 Archway Road, Highgate, London N6 5AX Phone. +44(0)20 8348 8411 Fax. +44 (0)20 8348 7411 www.papaarchitects.co.uk

36-37 Great Russell Street London WC1B 3PP

Drawing title


Proposed First Floor Plan


Project No. Date 1302a July 17 Scale 1:100 @ A3


Drawing No. 00-103

Current Rev

 $01^{\frac{Proposed\ First\ Floor\ Plan}{1:100@A3}}$

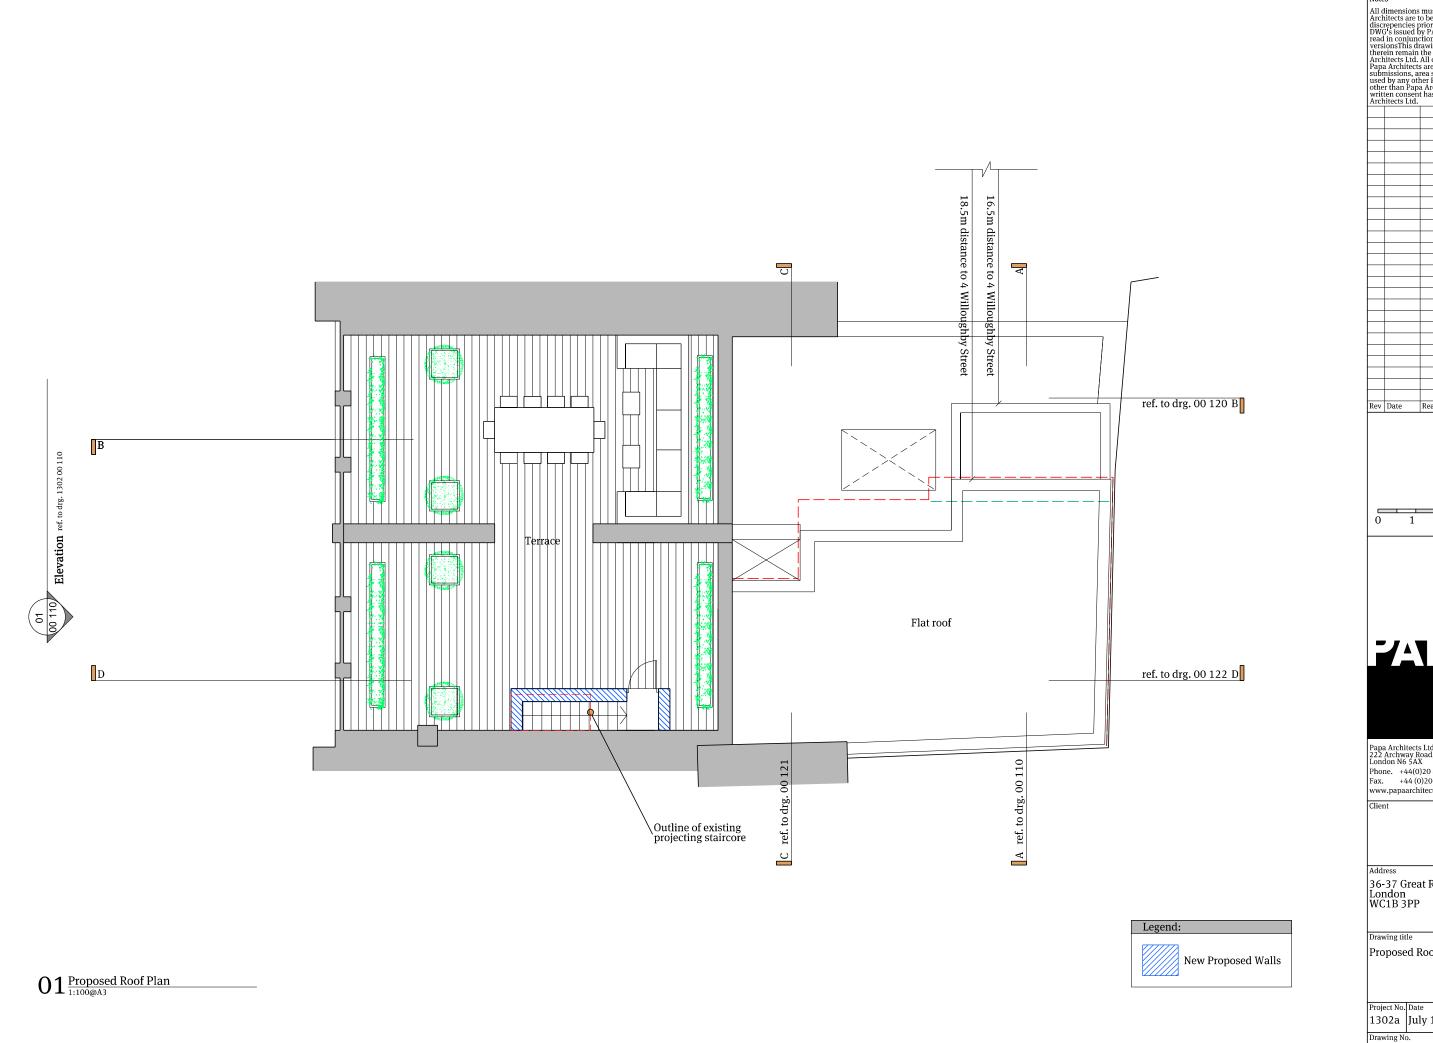

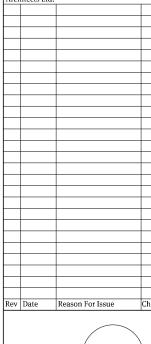

 



Papa Architects Ltd. 222 Archway Road, Highgate, London N6 5AX Phone. +44(0)20 8348 8411 Fax. +44 (0)20 8348 7411 www.papaarchitects.co.uk

36-37 Great Russell Street London WC1B 3PP


Proposed Roof Plan


Project No. Date 1302a July 17 1:100 @ A3 Current Rev

00-106




Project No.	Date	Scale
1302a	July 17	1:100 @ A3

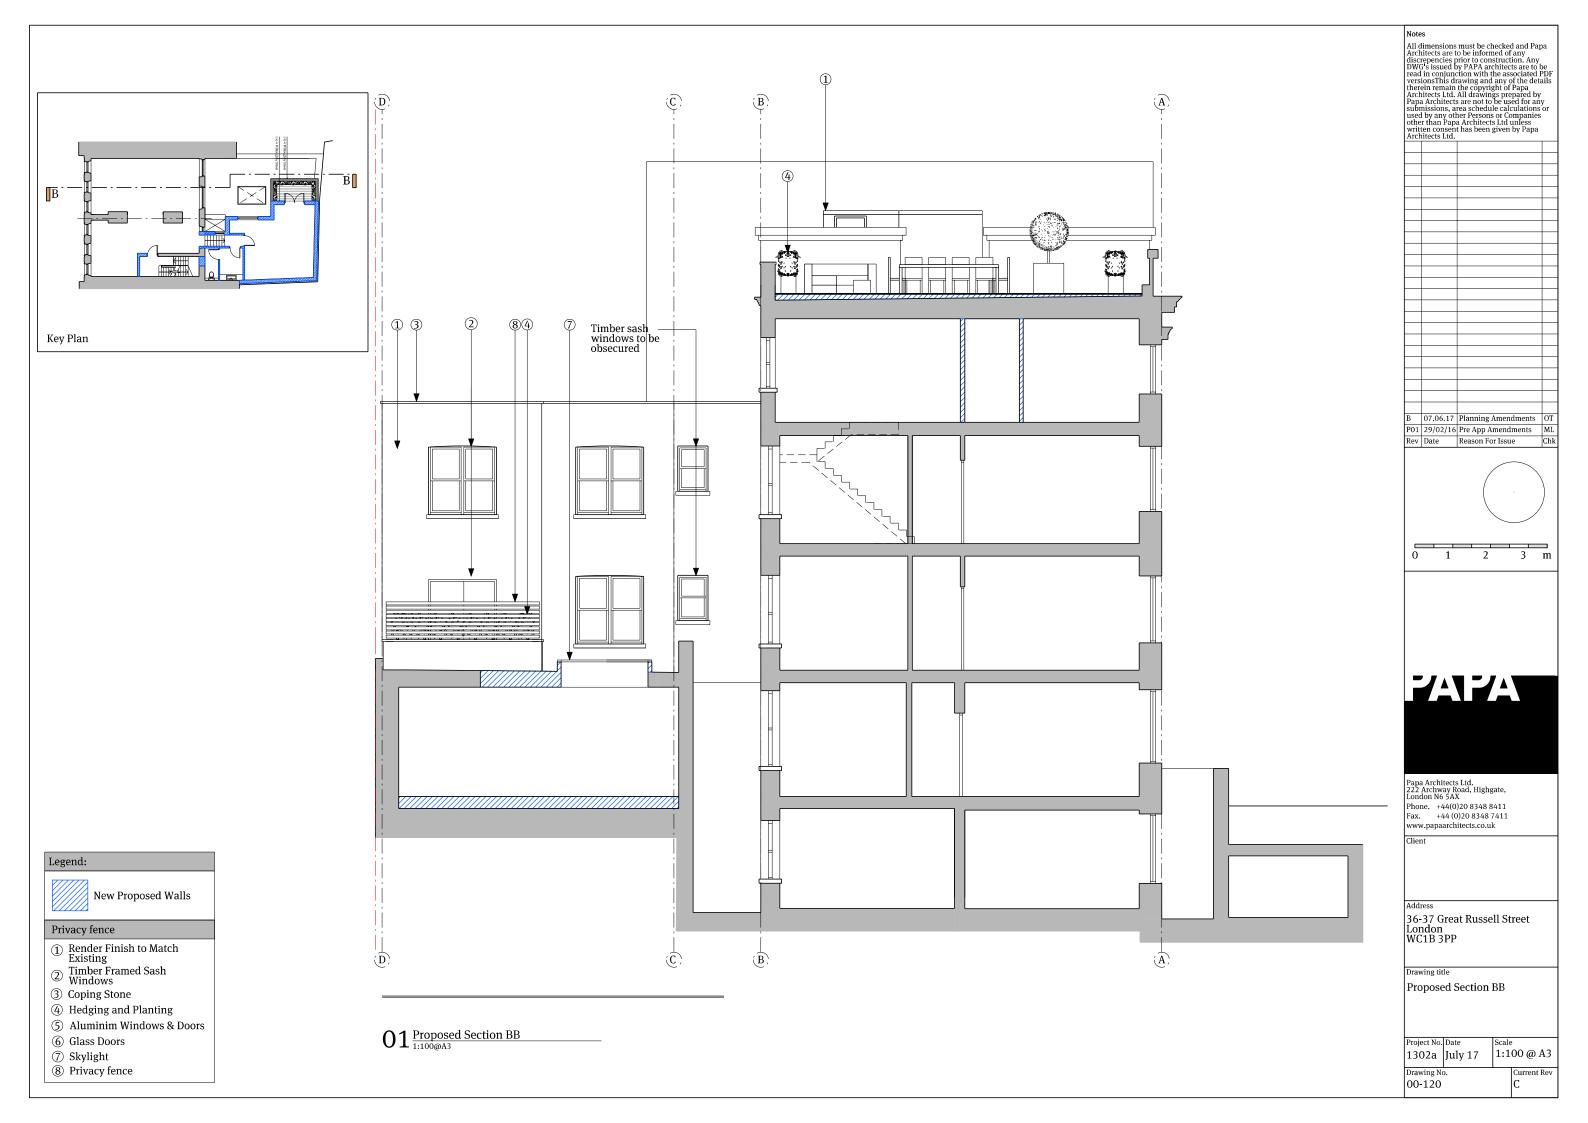

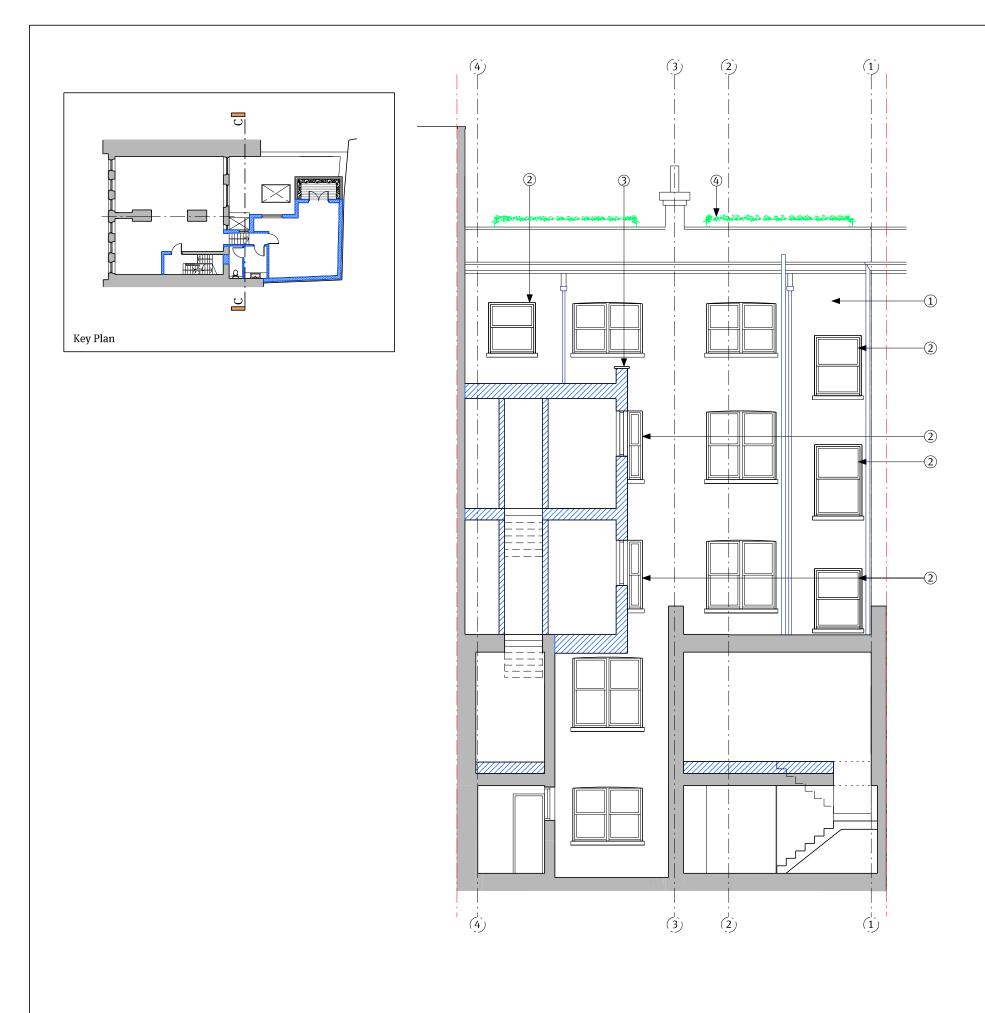

 $02^{\frac{\text{Proposed Section CC}}{1:100@\text{A}3}}$

All dimensions must be checked and Papa Architects are to be informed of any discrepencies prior to construction. Any DWG's issued by PAPA architects are to be read in conjunction with the associated PDF versions. This drawing and any of the details therein remain the copyright of Papa Architects. Ltd. All drawings prepared by Papa Architects are not to be used for any submissions, area schedule calculations or used by any other Persons or Companies other than Papa Architects Ltd unless written consent has been given by Papa Architects Ltd.

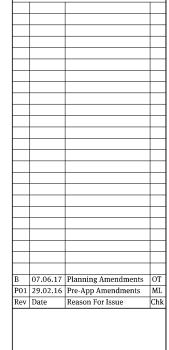



Papa Architects Ltd. 222 Archway Road, Highgate, London N6 5AX Phone. +44(0)20 8348 8411 Fax. +44 (0)20 8348 7411 www.papaarchitects.co.uk

Legend:

Privacy fence

③ Coping Stone

6 Glass Doors

Skylight 8 Privacy fence

① Render Finish to Match Existing
② Timber Framed Sash Windows

4 Hedging and Planting (5) Aluminim Windows & Doors

New Proposed Walls


36-37 Great Russell Street London WC1B 3PP


Drawing title

Proposed Section CC

1302a July 17 1:100 @ A3

Drawing No. Current Rev 00-121

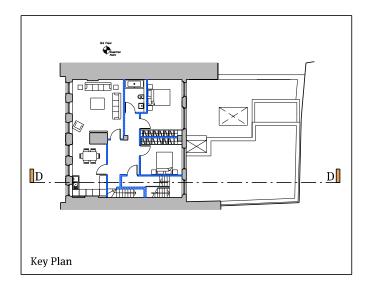

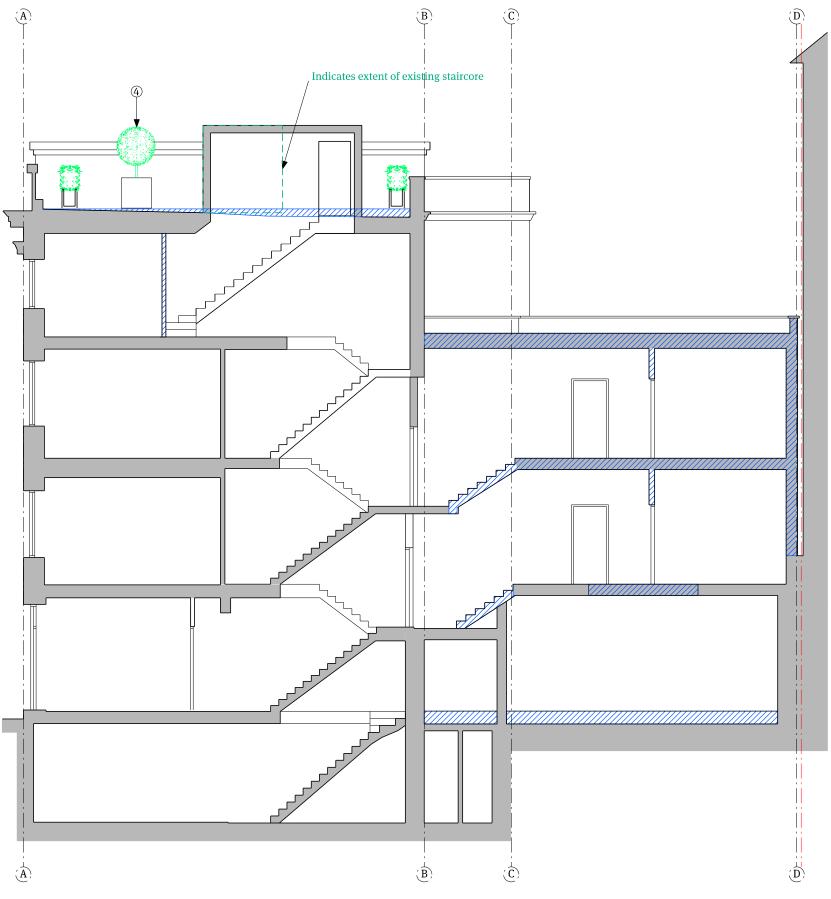

Legend:




New Proposed Walls

Privacy fence

- 1 Render Finish to Match Existing
 2 Timber Framed Sash Windows
- ③ Coping Stone
- 4 Hedging and Planting
- (5) Aluminim Windows & Doors
- 6 Glass Doors
- Skylight
- 8 Privacy fence

 $01^{\frac{\text{Proposed Section DD}}{1:100@A3}}$

All dimensions must be checked and Papa Architects are to be informed of any discrepencies prior to construction. Any DWG's issued by PAPA architects are to be read in conjunction with the associated PDF versions. This drawing and any of the details therein remain the copyright of Papa Architects. Ltd. All drawings prepared by Papa Architects are not to be used for any submissions, area schedule calculations or used by any other Persons or Companies other than Papa Architects Ltd unless written consent has been given by Papa Architects Ltd.

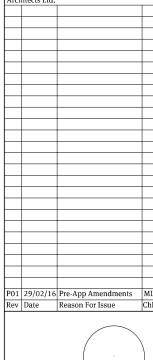



Papa Architects Ltd. 222 Archway Road, Highgate, London N6 5AX Phone. +44(0)20 8348 8411 Fax. +44 (0)20 8348 7411 www.papaarchitects.co.uk

36-37 Great Russell Street London WC1B 3PP

Drawing title

Proposed Section DD

Project No. Date 1302a July 17 1:100 @ A3

Drawing No. 00-122