

REVISIONS

Rev.	Date	By




**EXTANT APPROVED 2017/6786/P**

**PLANNING APPLICATION**

ALL DIMENSIONS TO BE CHECKED ON SITE  
 WORK TO FIGURED DIMENSIONS ONLY  
 REPORT DISCREPANCIES TO THE ARCHITECT  
 AT ONCE BEFORE PROCEEDING

**Contemporary Design Solutions**

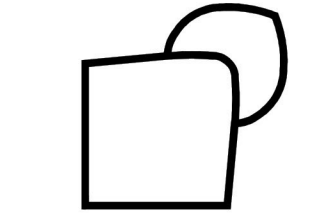

46 Great Marlborough Street  
 London  
 W1F 7JW  
 Telephone: 020 7494 9000 Fax: 020 7494 4944

Client



**65 HOLMES ROAD LTD**

Project Title  
 7th Floor Extension - 65 Holmes Road

Drawing Title  
 Existing  
 Roof Plan

Scale 1:100 @A0 Date SEPTEMBER 2018  
 Drawn MAA Checked CT  
 Drawing No. Rev.

**180410 - A(SO)170**

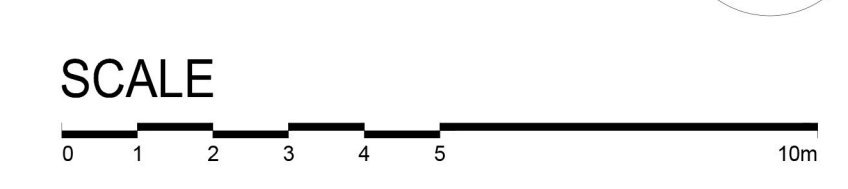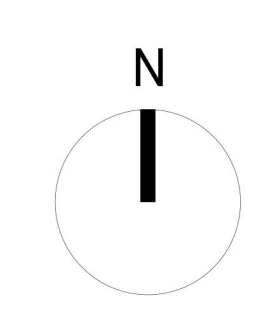

Existing Roof Plan  
 scale 1:100 @ A0