

KEYPLAN:

- NOTES:**
1. This drawing shall be read in conjunction with all relevant contract drawings and specifications.
 2. NOT FOR CONSTRUCTION. This drawing is a design intent drawings only and produce from an unverified survey. Contractor to procure a detailed survey by employing a specialist survey company prior to construction.
 3. All dimensions are in millimetres unless otherwise specified.
 4. All levels in metres unless otherwise specified.
 5. All dimensions and sizes of units to be verified by the contractor on shop drawings for each element before the commencement of works.
 6. All steelwork to be galvanneal unless otherwise stated.
 7. All concrete structures/members to structural engineer's detail.
 8. All support structures to manufacturer's engineer's detail.
 9. All steelwork to be galvanneal unless otherwise stated.
 10. All steelwork to be stainless steel unless otherwise specified and to engineers detail.
 11. All fire supporting members to contractor design and approved by d4p - uk limited and the engineer.
 12. All symbols to be stainless steel unless otherwise specified and to engineers detail.
 13. All structural steelwork to be painted at nursery level.
 14. Fills are for guidance purposes only, setting out shall be to spot levels.

LEGEND:

Rev	DATE	DRAWN	CHECKED	REASON
C	01/10/16	MNP	AM	RESUBMISSION APPLICATION
B	02/05/17	MNP	AM	PLANNING APPLICATION
A	29/01/16	MNP	AM	ISSUED FOR PREAPPLICATION ADVISE

INFORMATION

DRAWING STATUS: **PLANNING**

PROJECT STAGE: **PLANNING**

PROJECT: **40a PARKHILL ROAD**

CLIENT: **BEN MIRANDA**

ARCHITECT: **ENGINEERS**

ARCHITECT: **ENGINEERS**

72a Parkhill Road, London W14 8PH

d4p-uk limited crown house

72a Parkhill Road, London W14 8PH

d4p-uk

DRAWING NAME: **EXISTING GROUND & FIRST FLOOR PLANS**

SCALE: **1:50@A1**

PROJECT REF: **02L068**



DRAWING REF: **AEDD001**

SCALE: **1:100@A3**


DATE: **25/01/16**

CHECKED: **AM**

REVISION: **C**

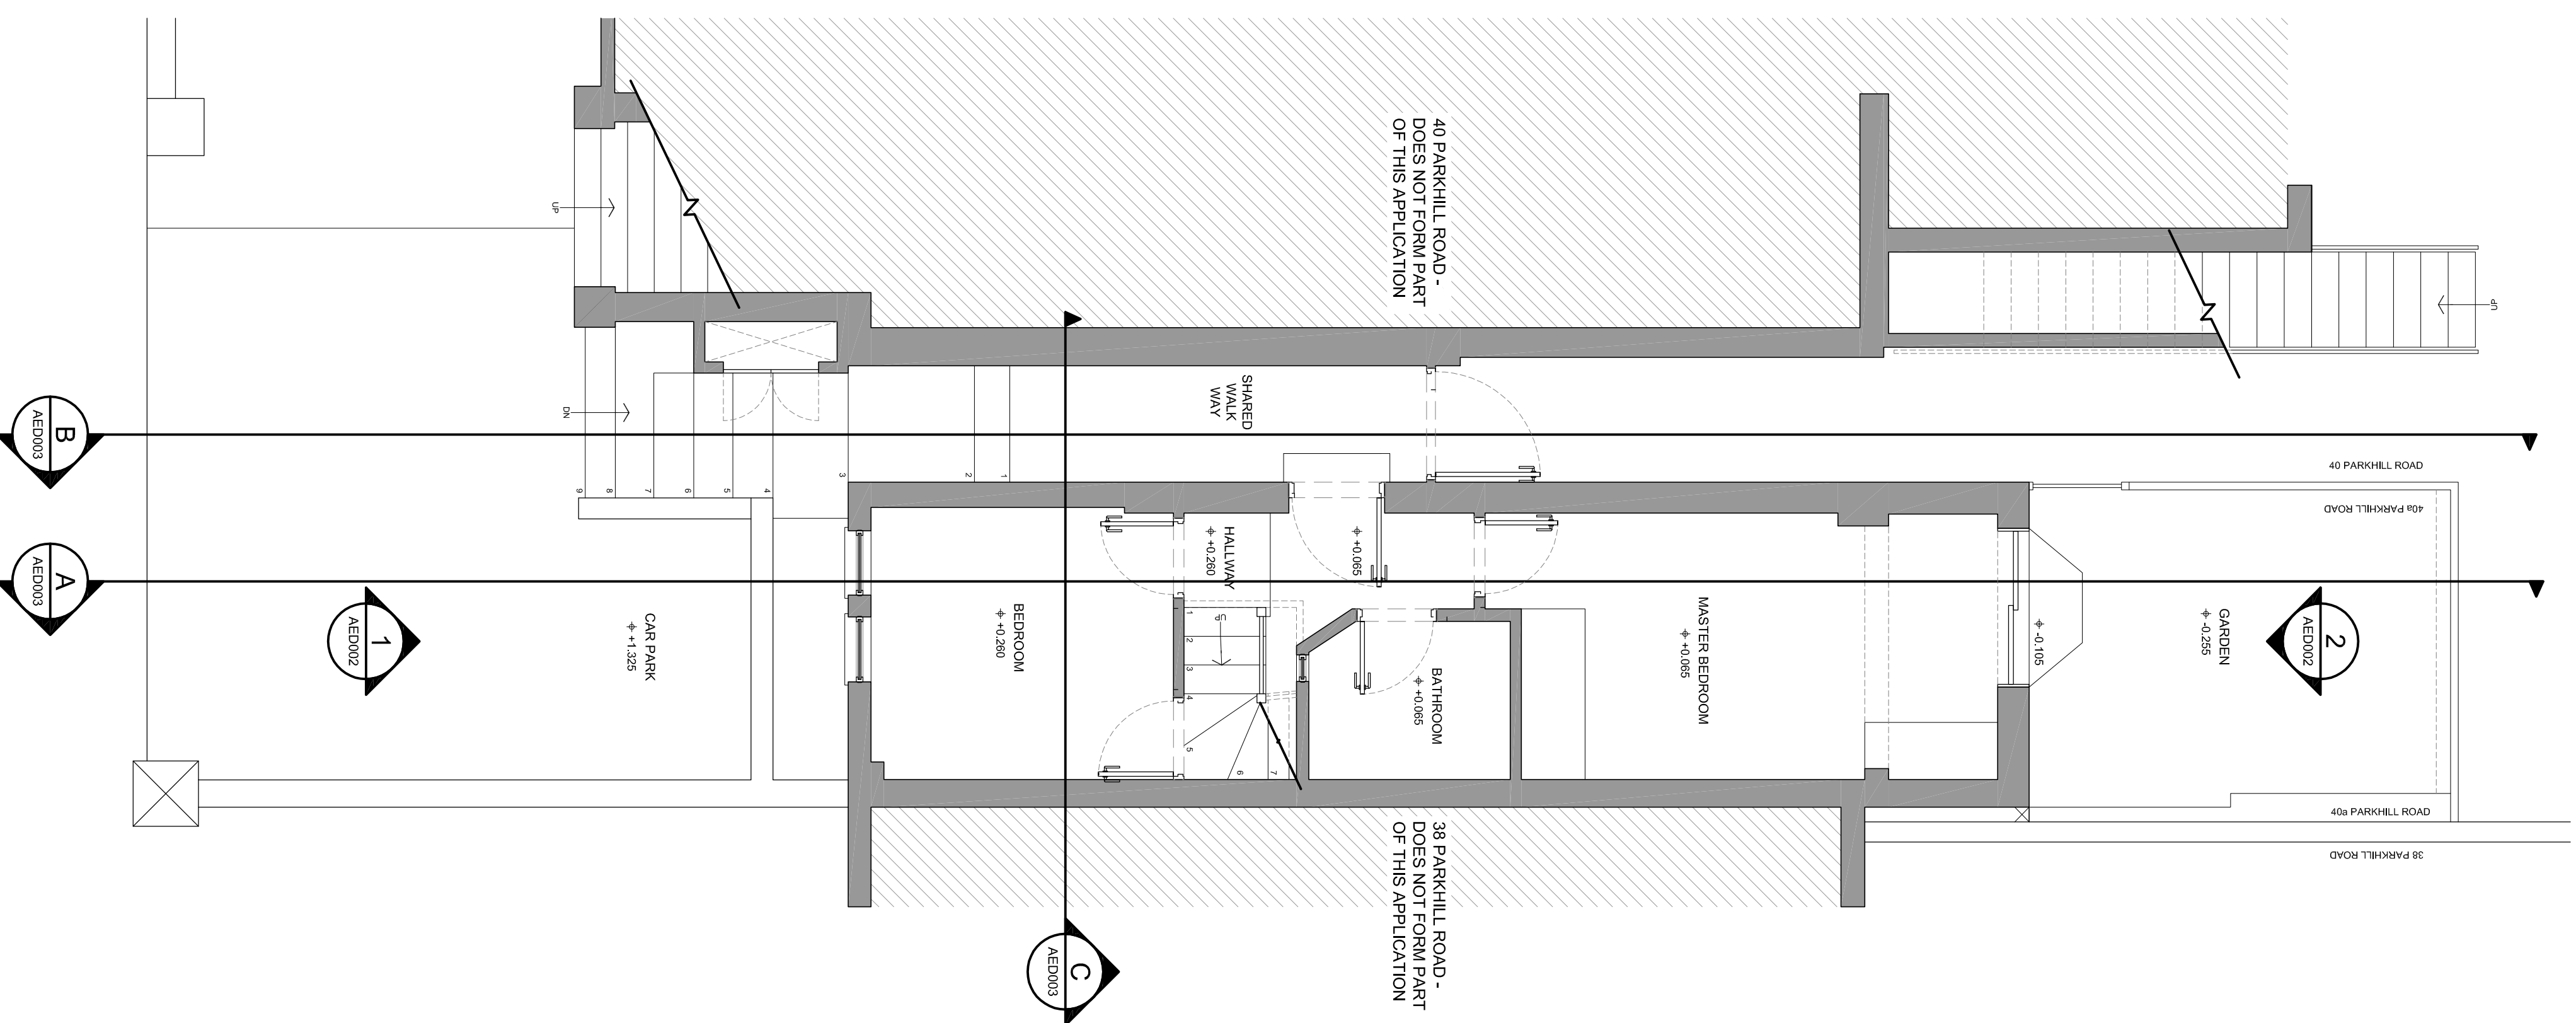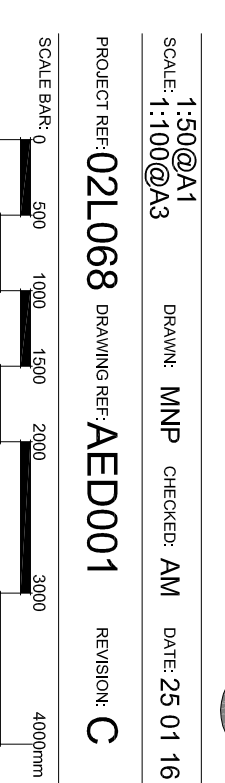

1 EXISTING GROUND FLOOR PLAN
SCALE 1:50@A1

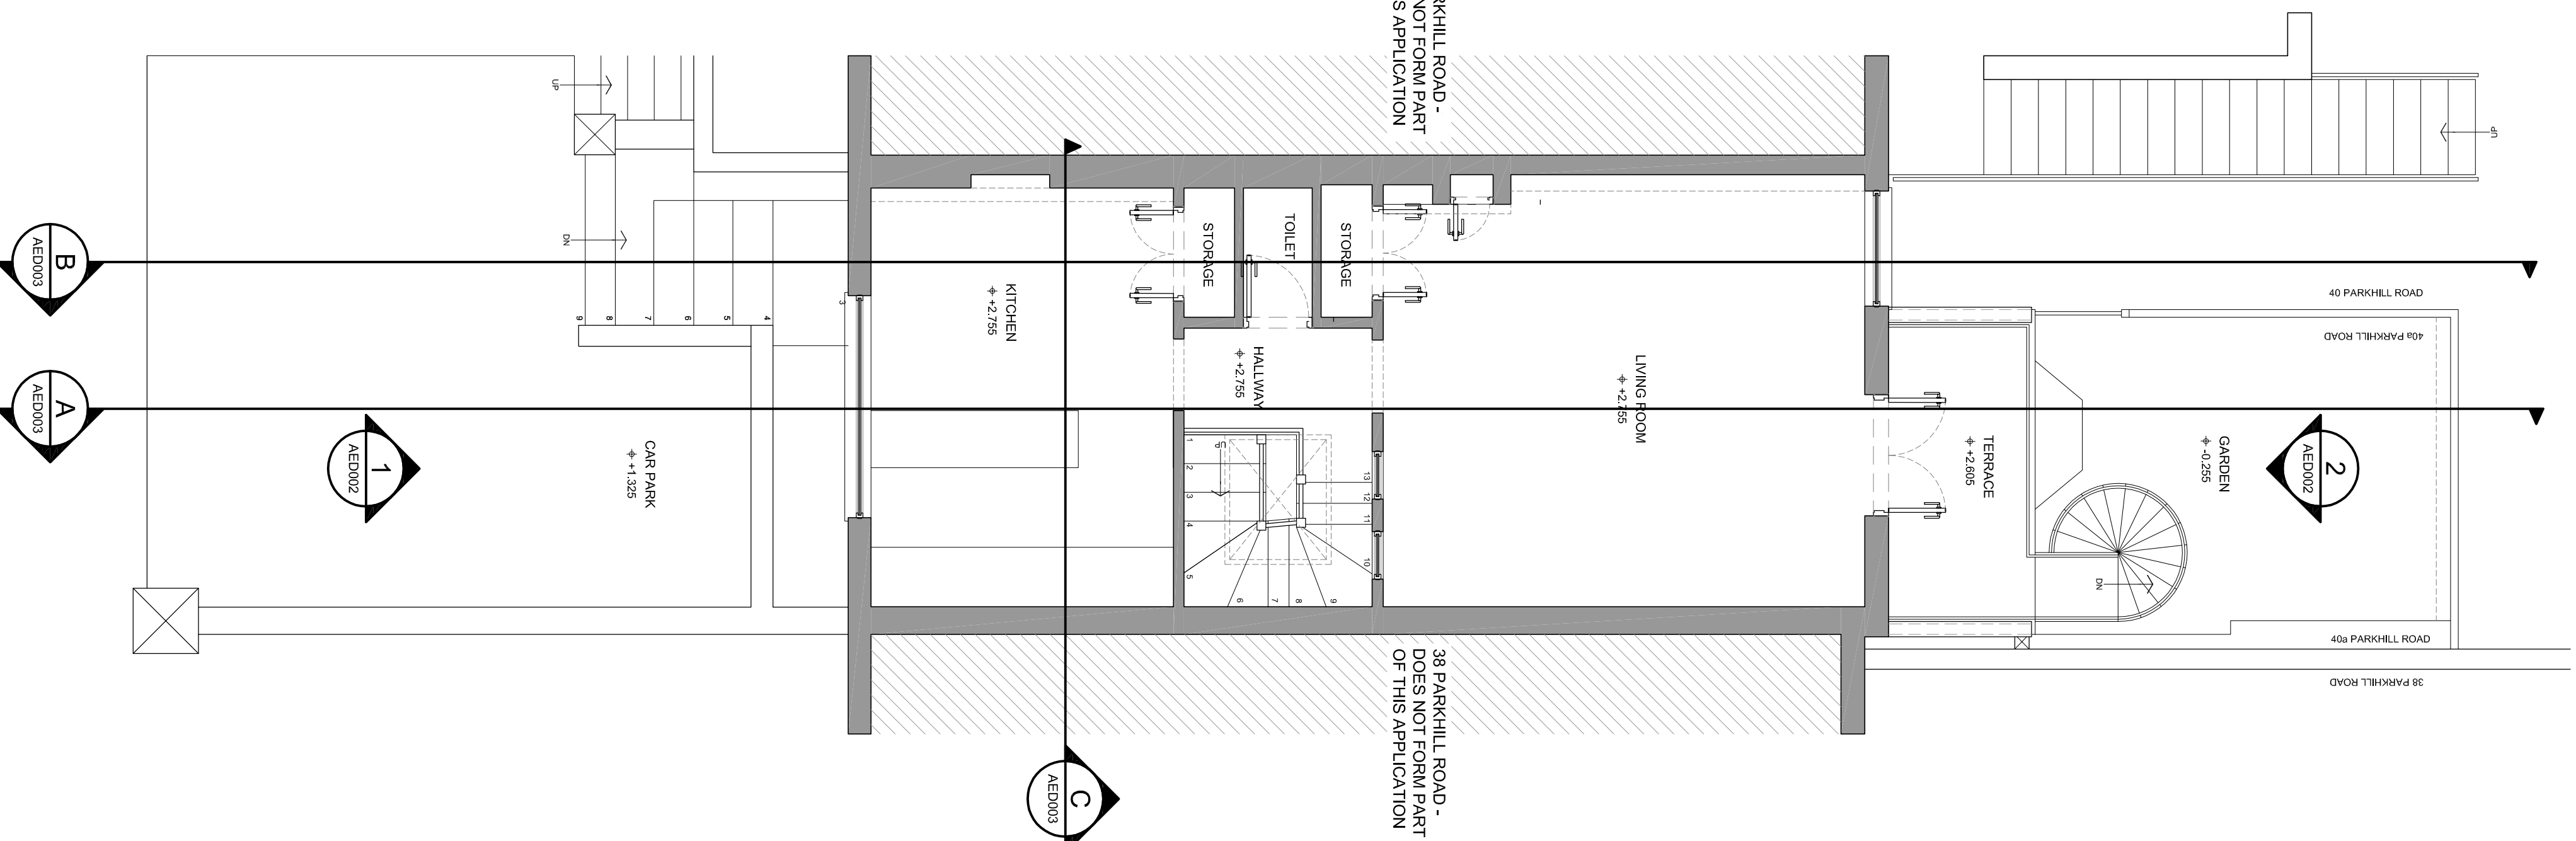

2 EXISTING FIRST FLOOR PLAN
SCALE 1:50@A1