


① front elevation

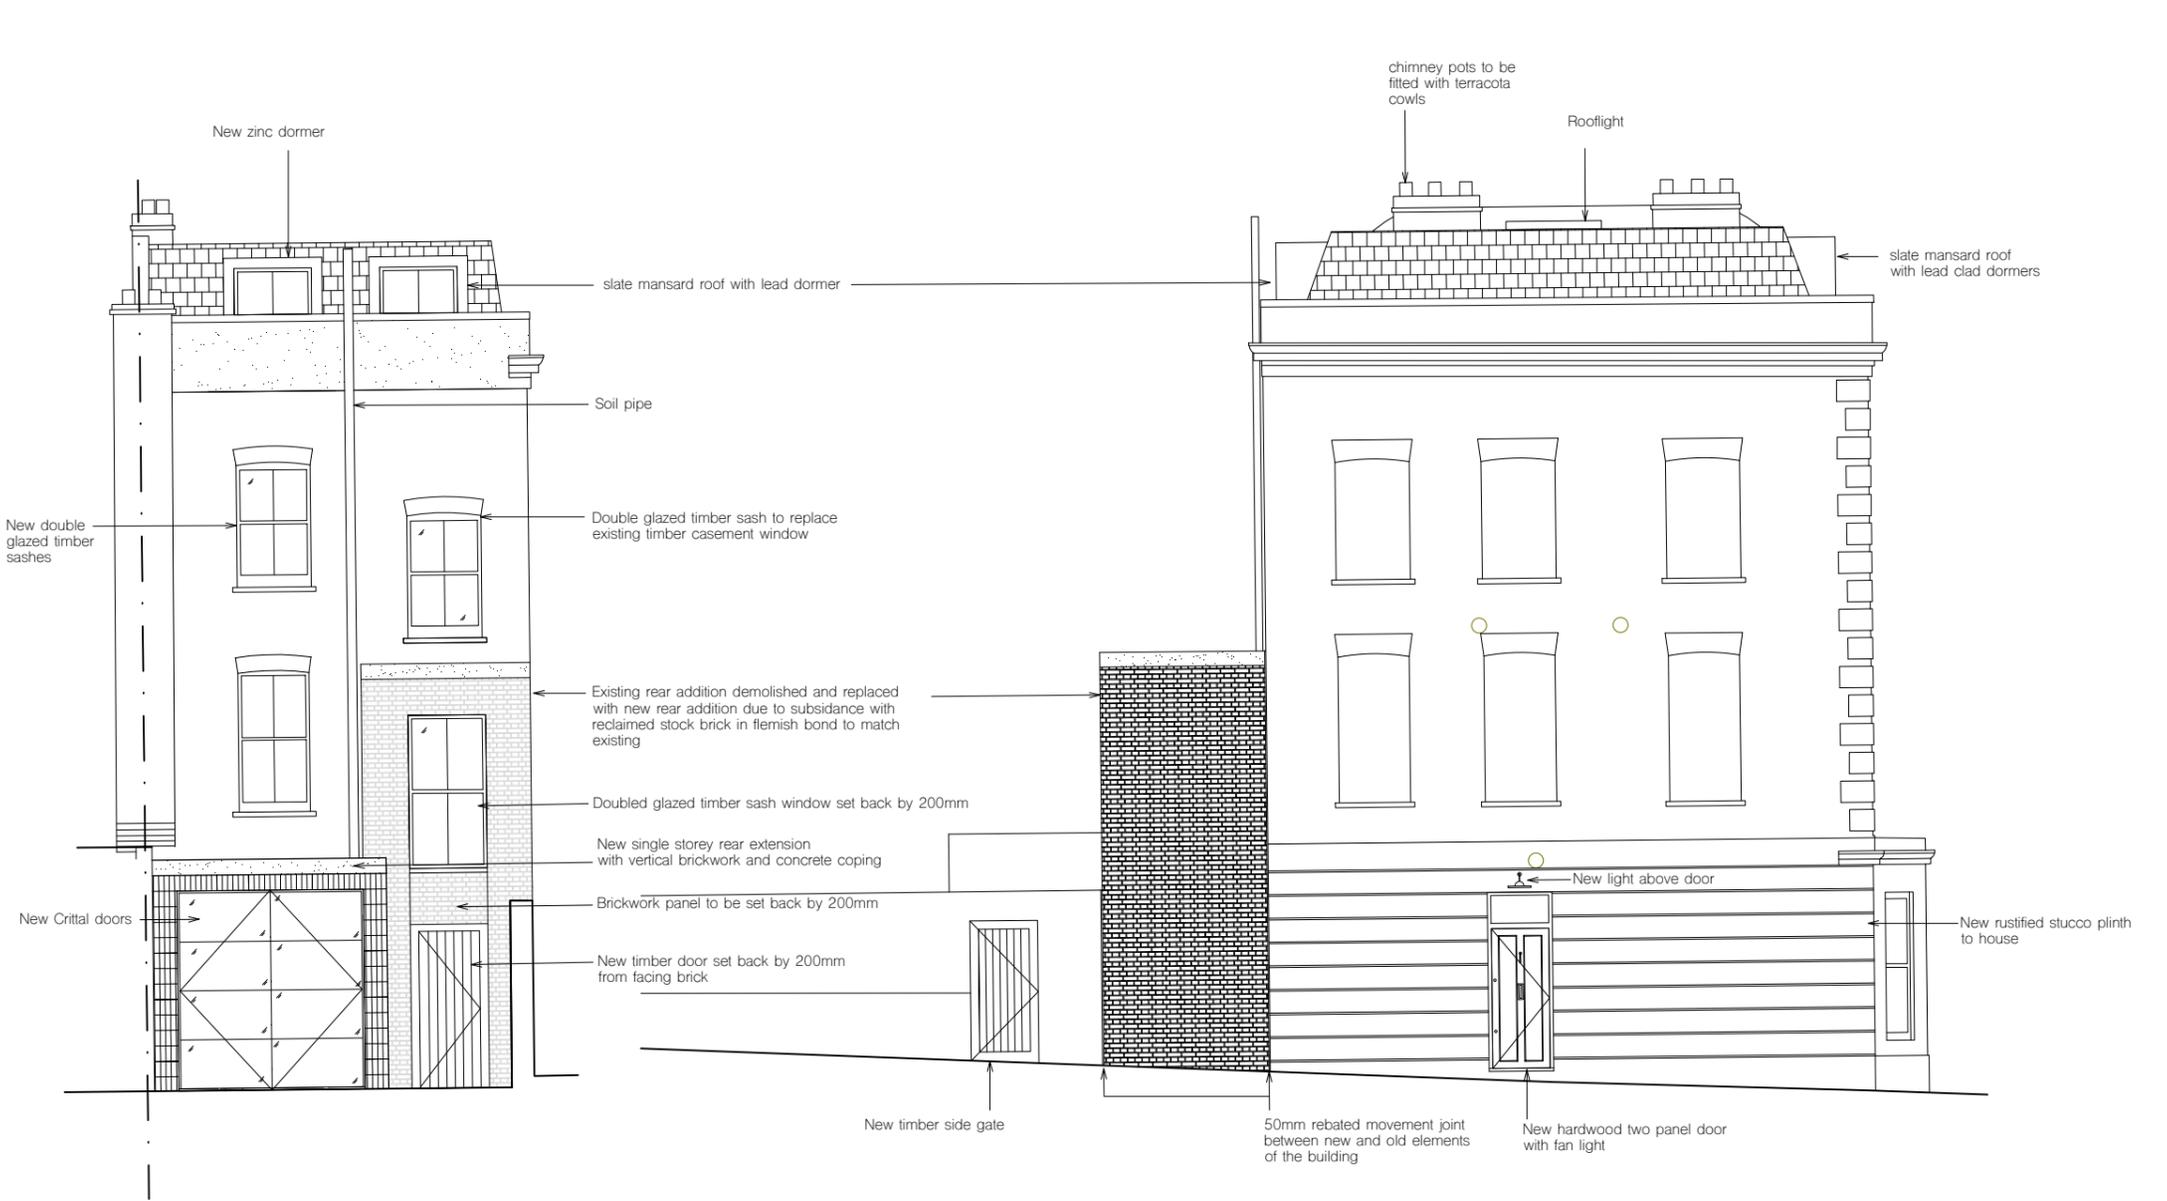

② rear elevation

③ side elevation

rev. date revisions

notes

project

90 Leverton Street,
London,
NW5 2NY

client

Mr. & Mrs. Thompson

drawing title

proposed elevations

architect

ROAR

scale at A1

1:25

scale at A3

1:50

date

02.10.18

job no.

025

drawing

P007

rev.

B

PLANNING

All information subject to design development and site verification.

This drawing is the property of ROAR SOB Ltd. No disclosure or copy of it may be made without written permission. This drawing is for planning purposes only, no guarantee is given to its accuracy or correctness and is subject to site verification.