


1:1 Scale at A3

0 1 2 3 4 5 6 7 8 9 10 cm

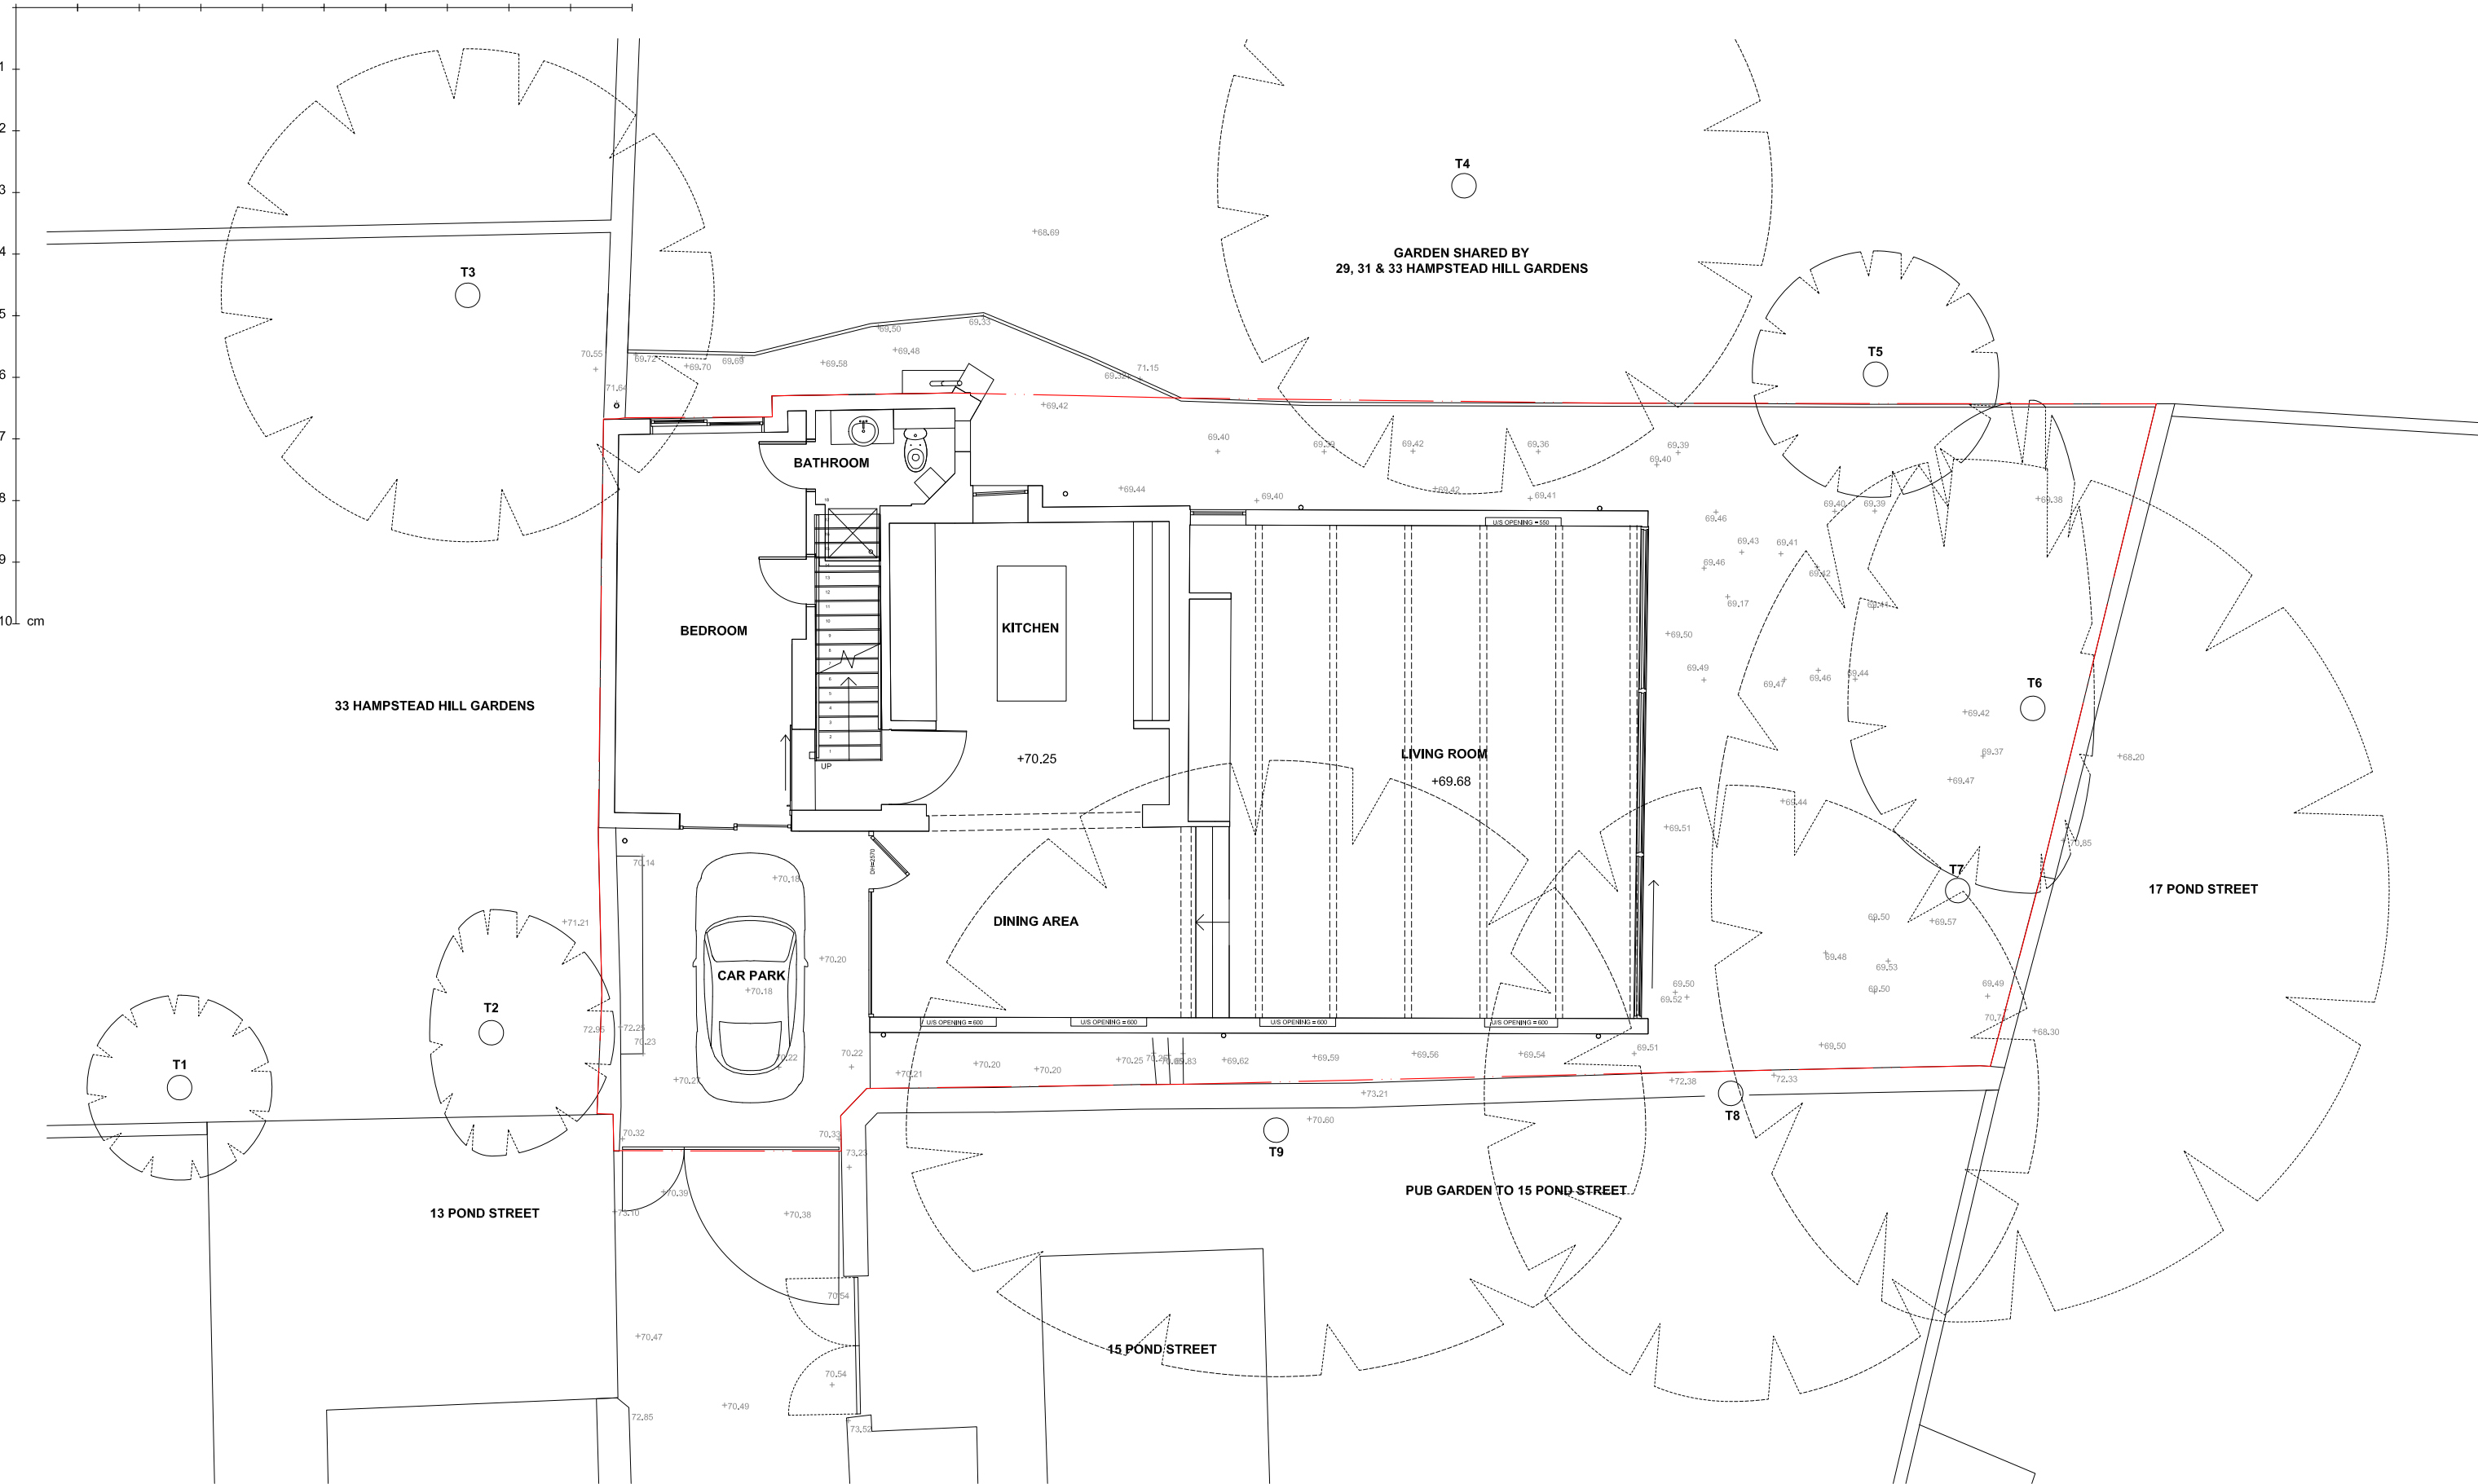

01 Existing - Ground Floor Plan  
1:100 @ A3 / 1:50 @ A1

		P01	01.08.2016	Boundary line updated					Drawing Title	Project	Scale	Drawing Number	Revision
									Existing - Ground Floor Plan	201	1:50 @ A1 1:100 @ A3	PLANNING	P01
This drawing is copyright. This drawing is the property of Gianni Botsford Architects Ltd. It may not be copied or disclosed to any third party without the permission of Gianni Botsford Architects Ltd.	The contractor shall submit full-size setting out drawings based on information provided in the drawings and specifications to the architect for comment without which manufacture shall not commence.								Client	Date	Drawn By	201 101	
									SPENCER BAYLIN	29.11.2016	JC		
All dimensions are to be checked on site before any work proceeds. Do not scale this drawing but use only figured dimensions. Any errors or omissions are to be reported to the architect immediately.	This drawing is to be read in conjunction with all the relevant consultants' and/or specialists' drawings/documents and any discrepancies or variations are to be notified to the Architect before work commences.								Project	Unit 212, Kindred Studios 18 Saltram Crescent London W9 3HW, UK T: 0044 (0)20 7434 2277 info@giannibotsford.com			Gianni Botsford Architects
									13A Pond Street, London, NW3 2PN				