


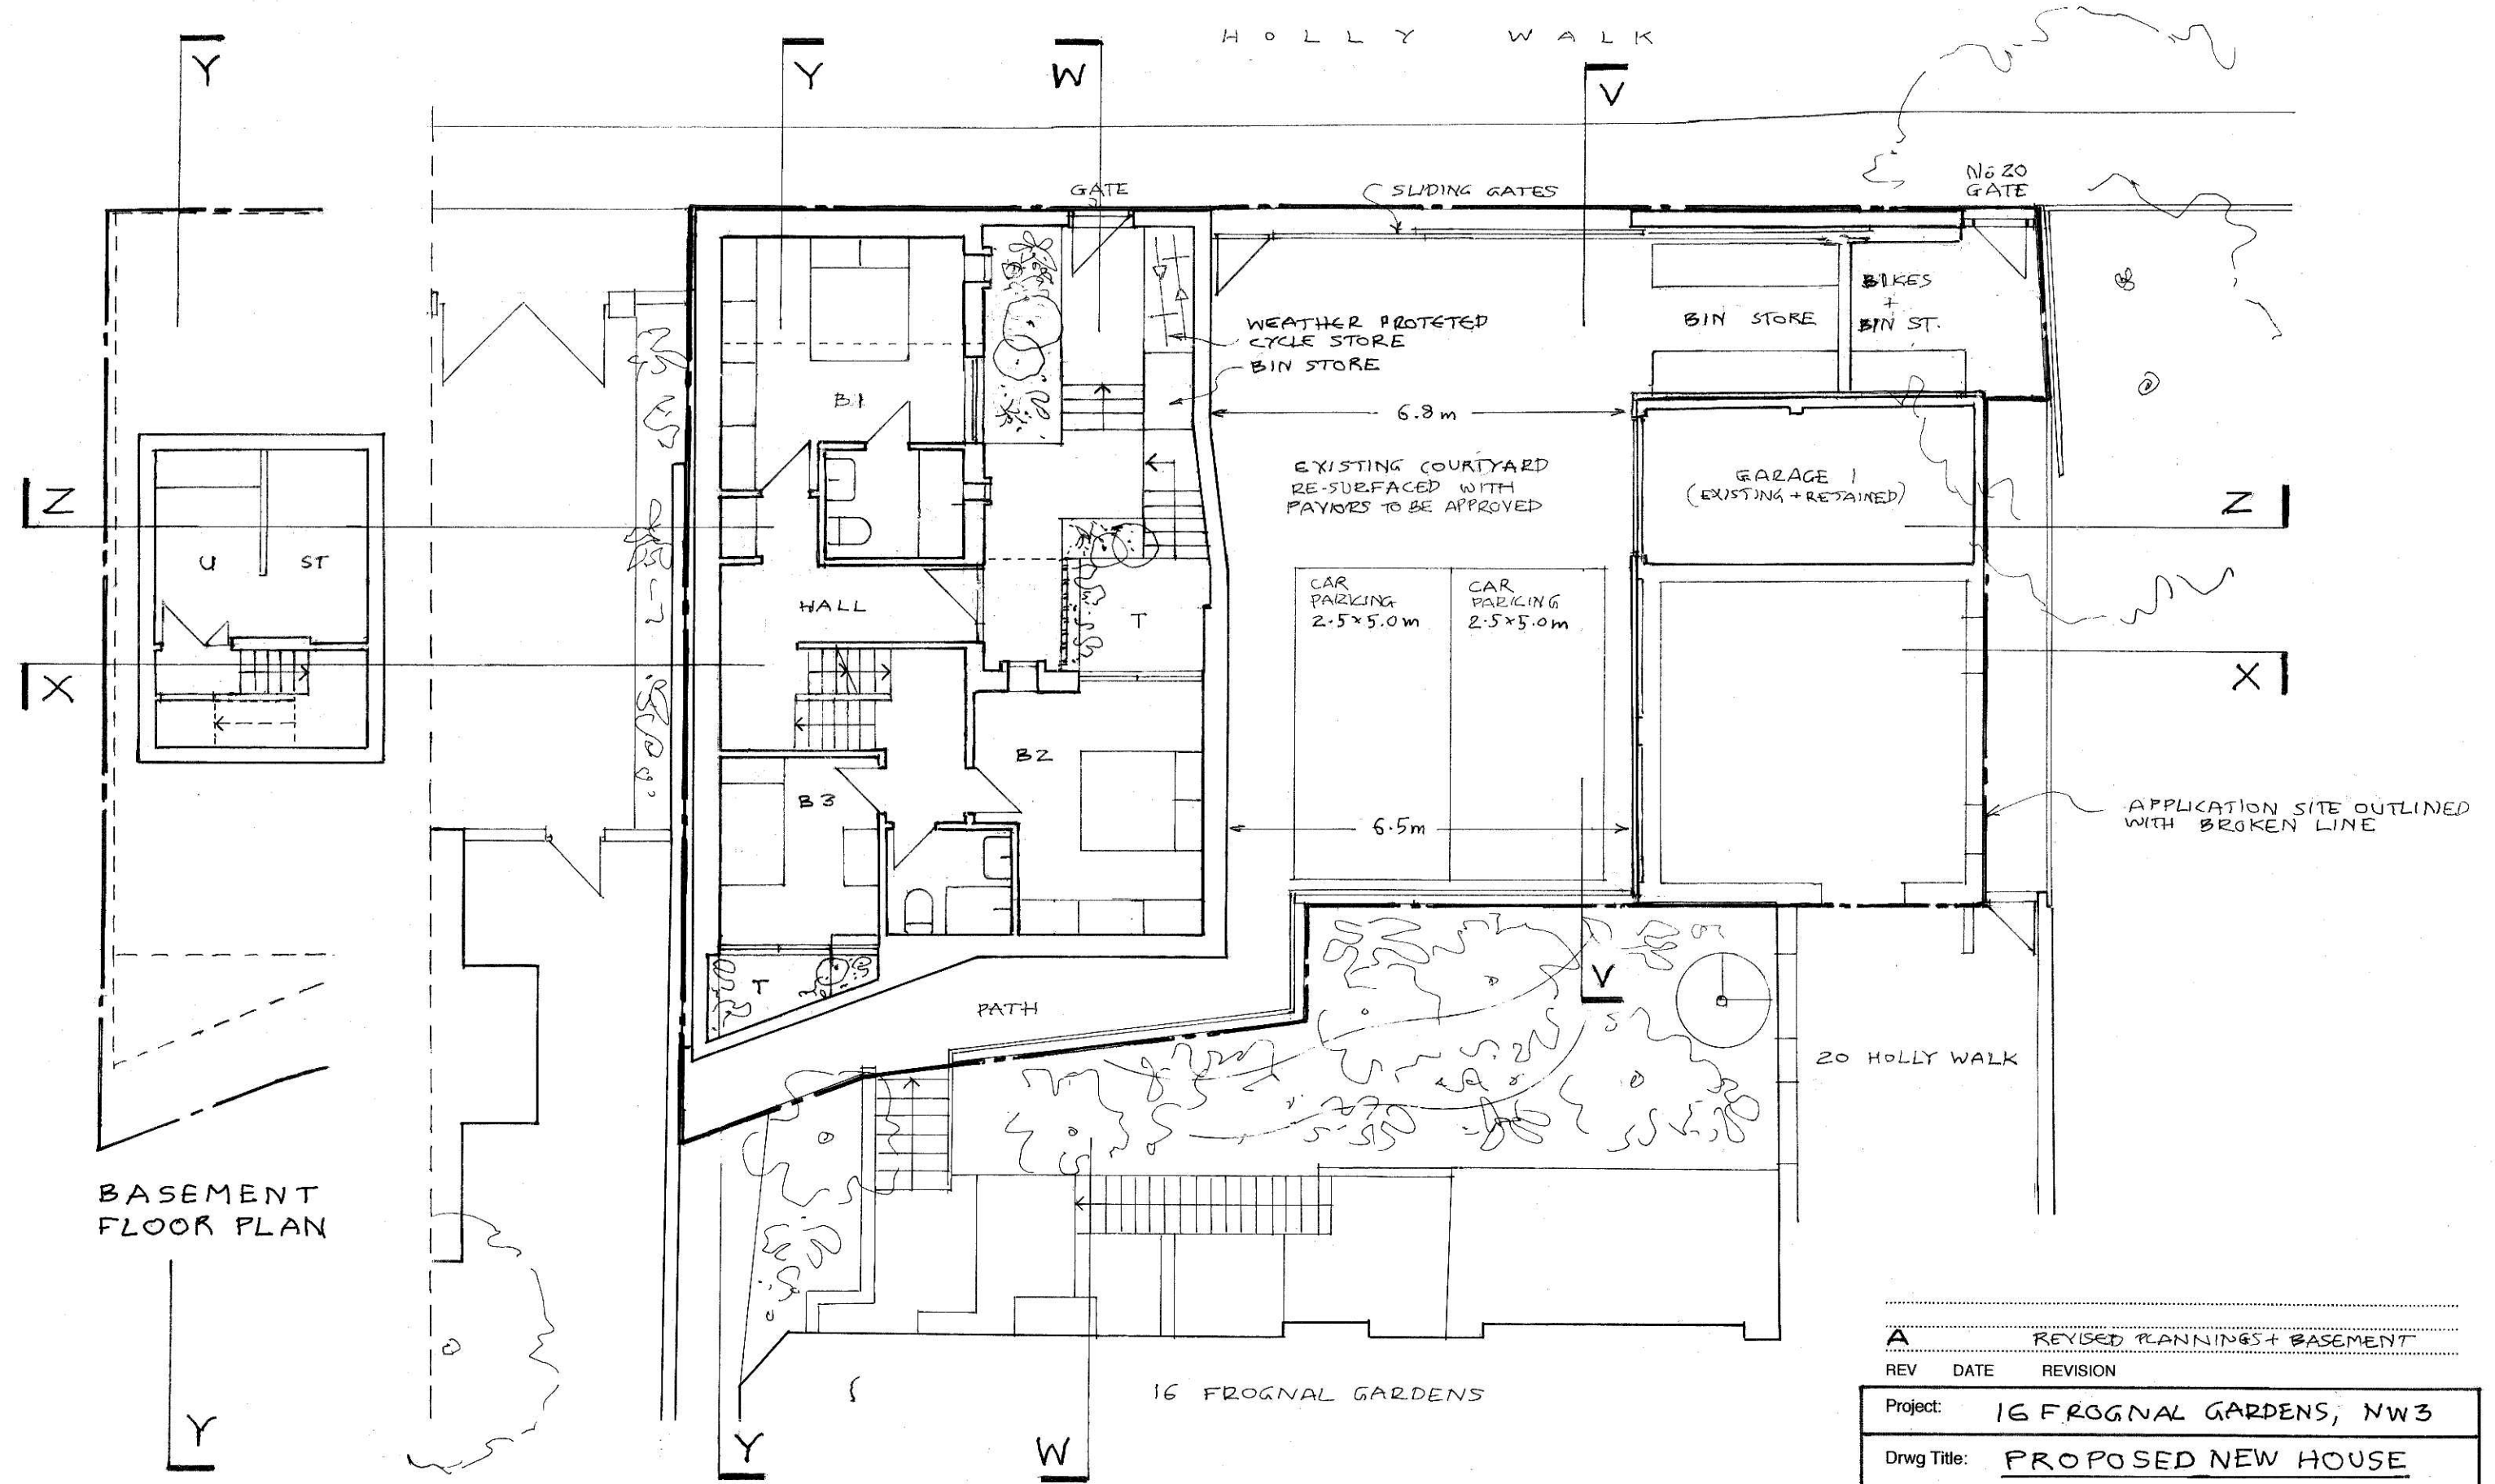

BASEMENT FLOOR PLAN

GROUND + LOWER GROUND FLOOR PLANS



0 1 2 3 4 5m



SCALE 1:100 @ A3



A REVISED PLANNING + BASEMENT		
REV	DATE	REVISION

Project: 16 FROGNAL GARDENS, NW3

Drwg Title: PROPOSED NEW HOUSE
GROUND + LOWER GROUND PLANS

Drwg No: FGH/6/01 Rev: A Scale: 1:100 @ A3
Date: MAY 2018

PETER BERNAMONT - ARCHITECT
22 HIGH STREET DEAL KENT CT14 7AE
TEL 01304 369371 peter.bernament@btconnect.com

 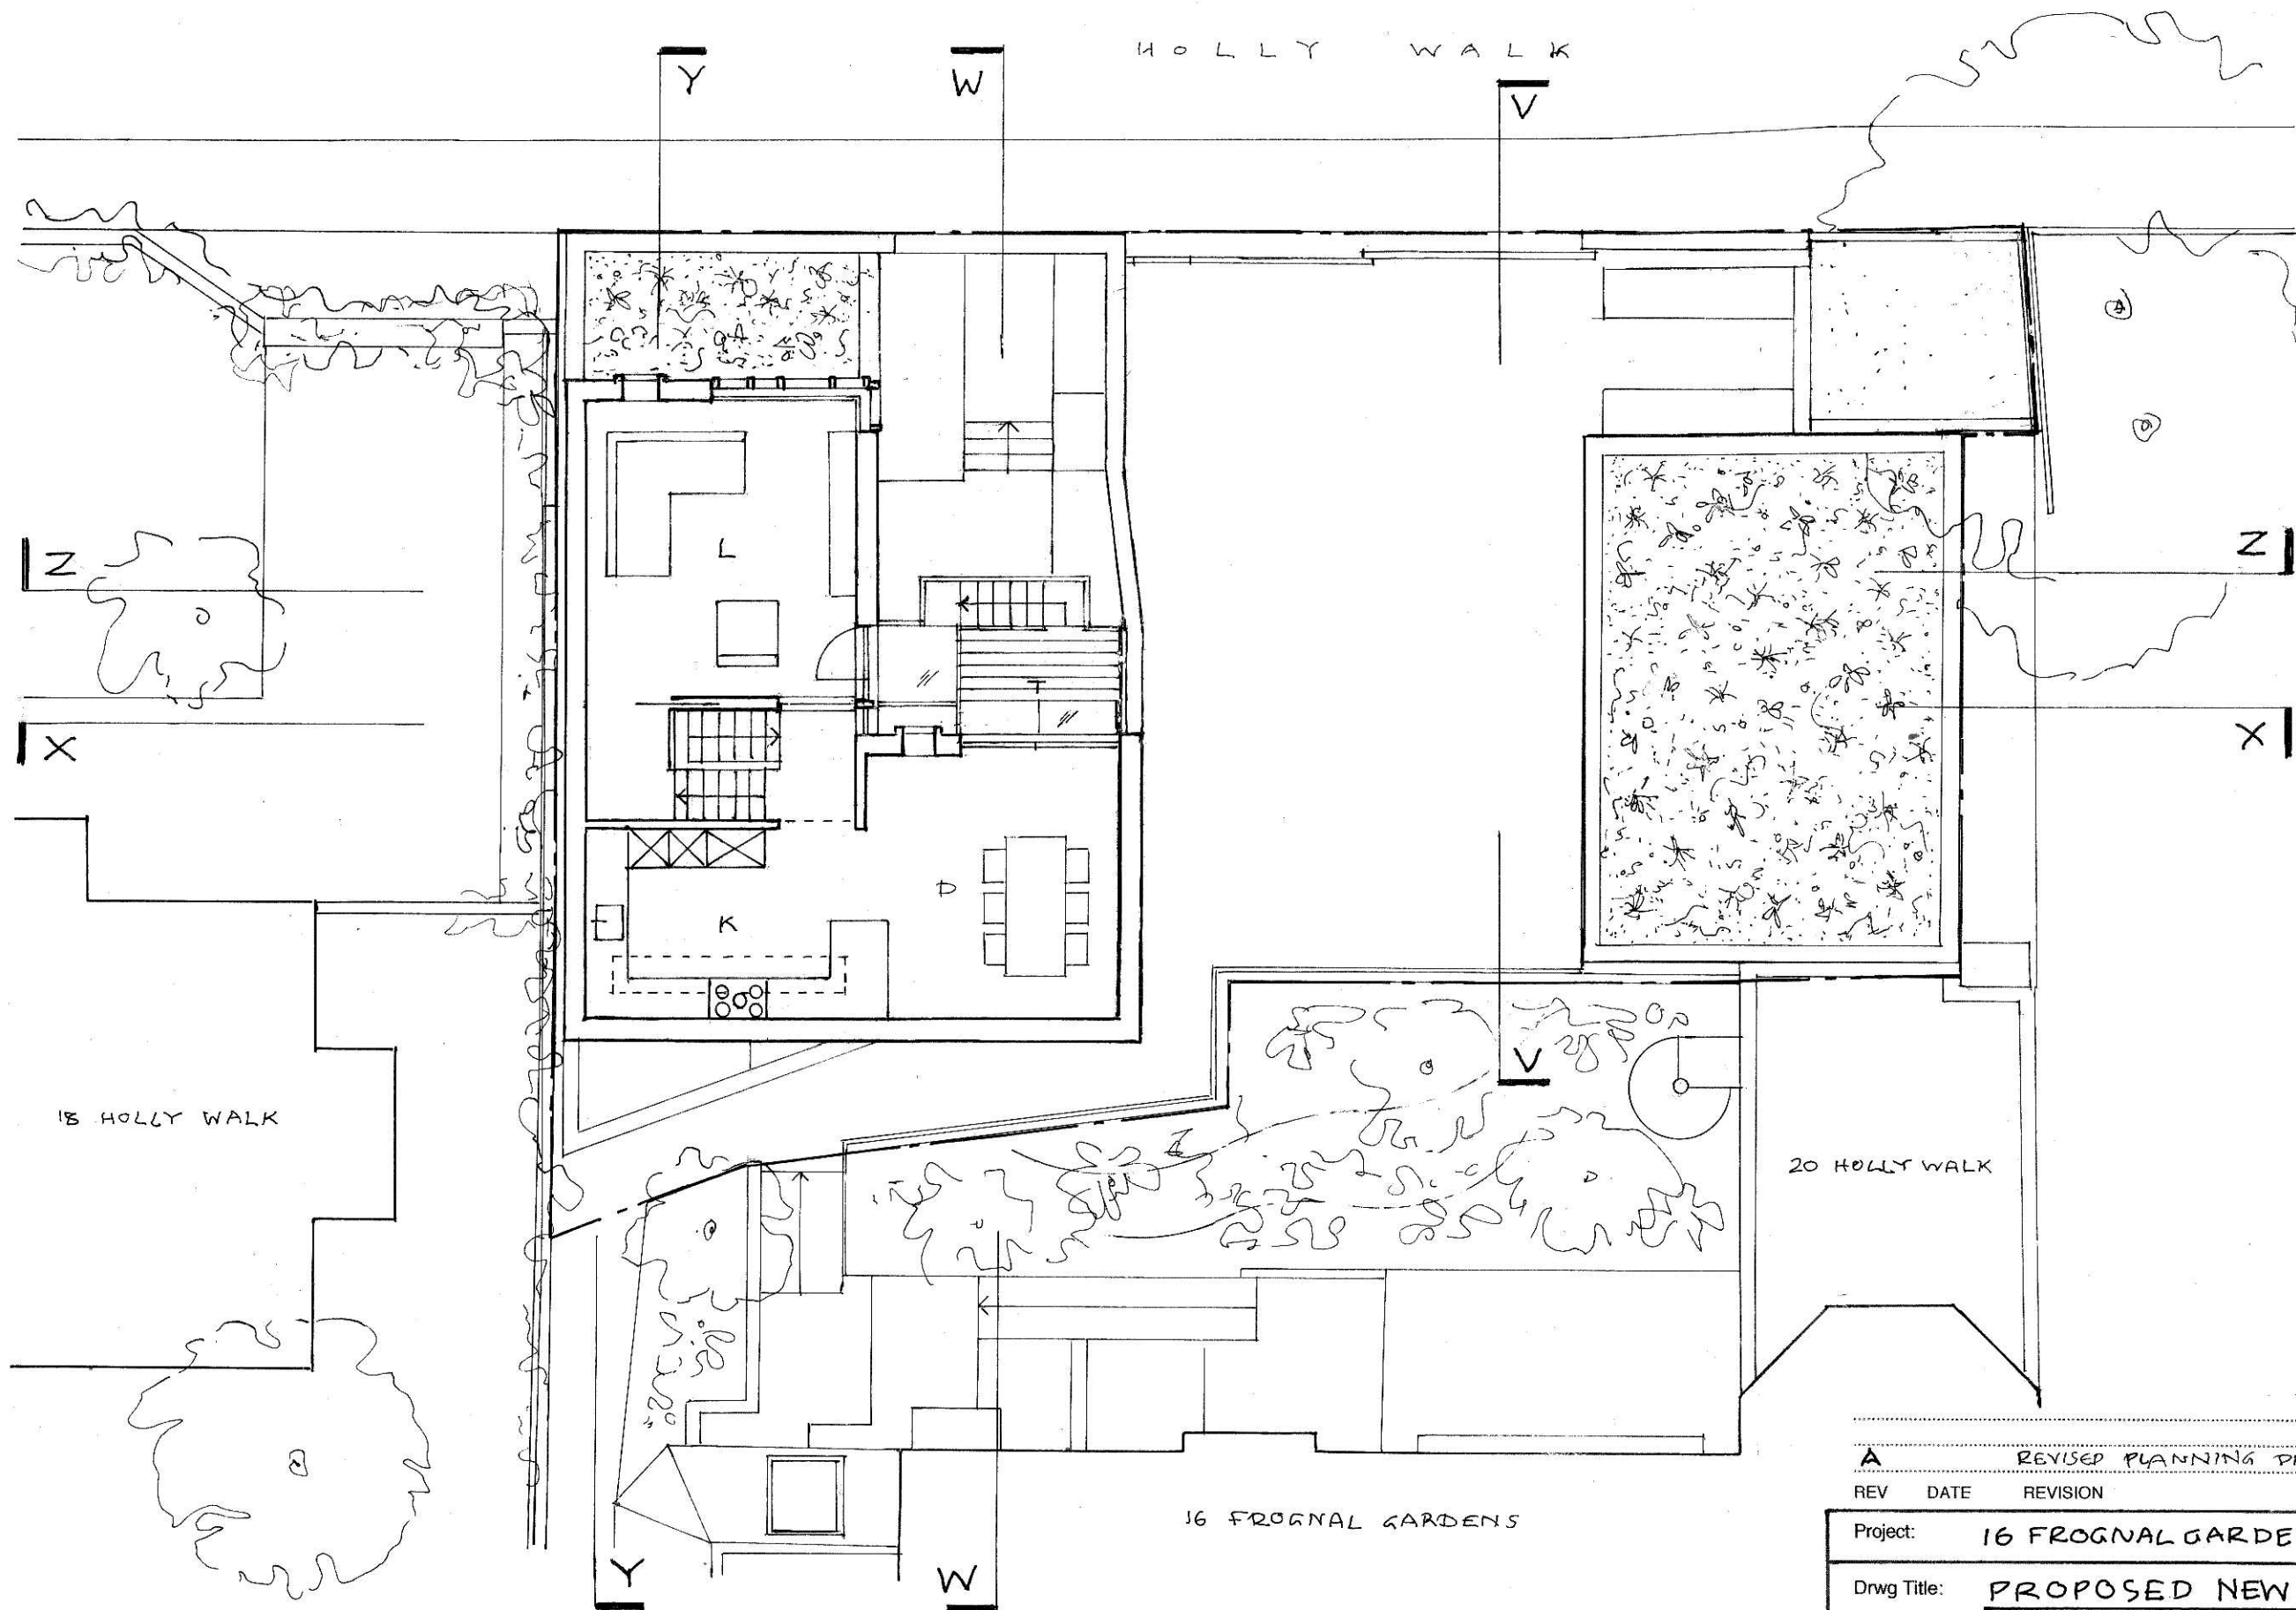

0 1 2 3 4 5m



SCALE 1:100 @ A3

A REVISED PLANNING DRAWINGS
REV DATE REVISION

Project: 16 FROGNAL GARDENS, NW3

Drwg Title: **PROPOSED NEW HOUSE**
UPPER FLOORS PLANS


Drwg No: FGH/6/02 A Rev: Scale: 1:100 @ A3

Date: MAY 2018

PETER BERNAMONT - ARCHITECT

22 HIGH STREET DEAL KENT CT14 7AE
TEL 01304 369371

peter.bernament@btconnect.com

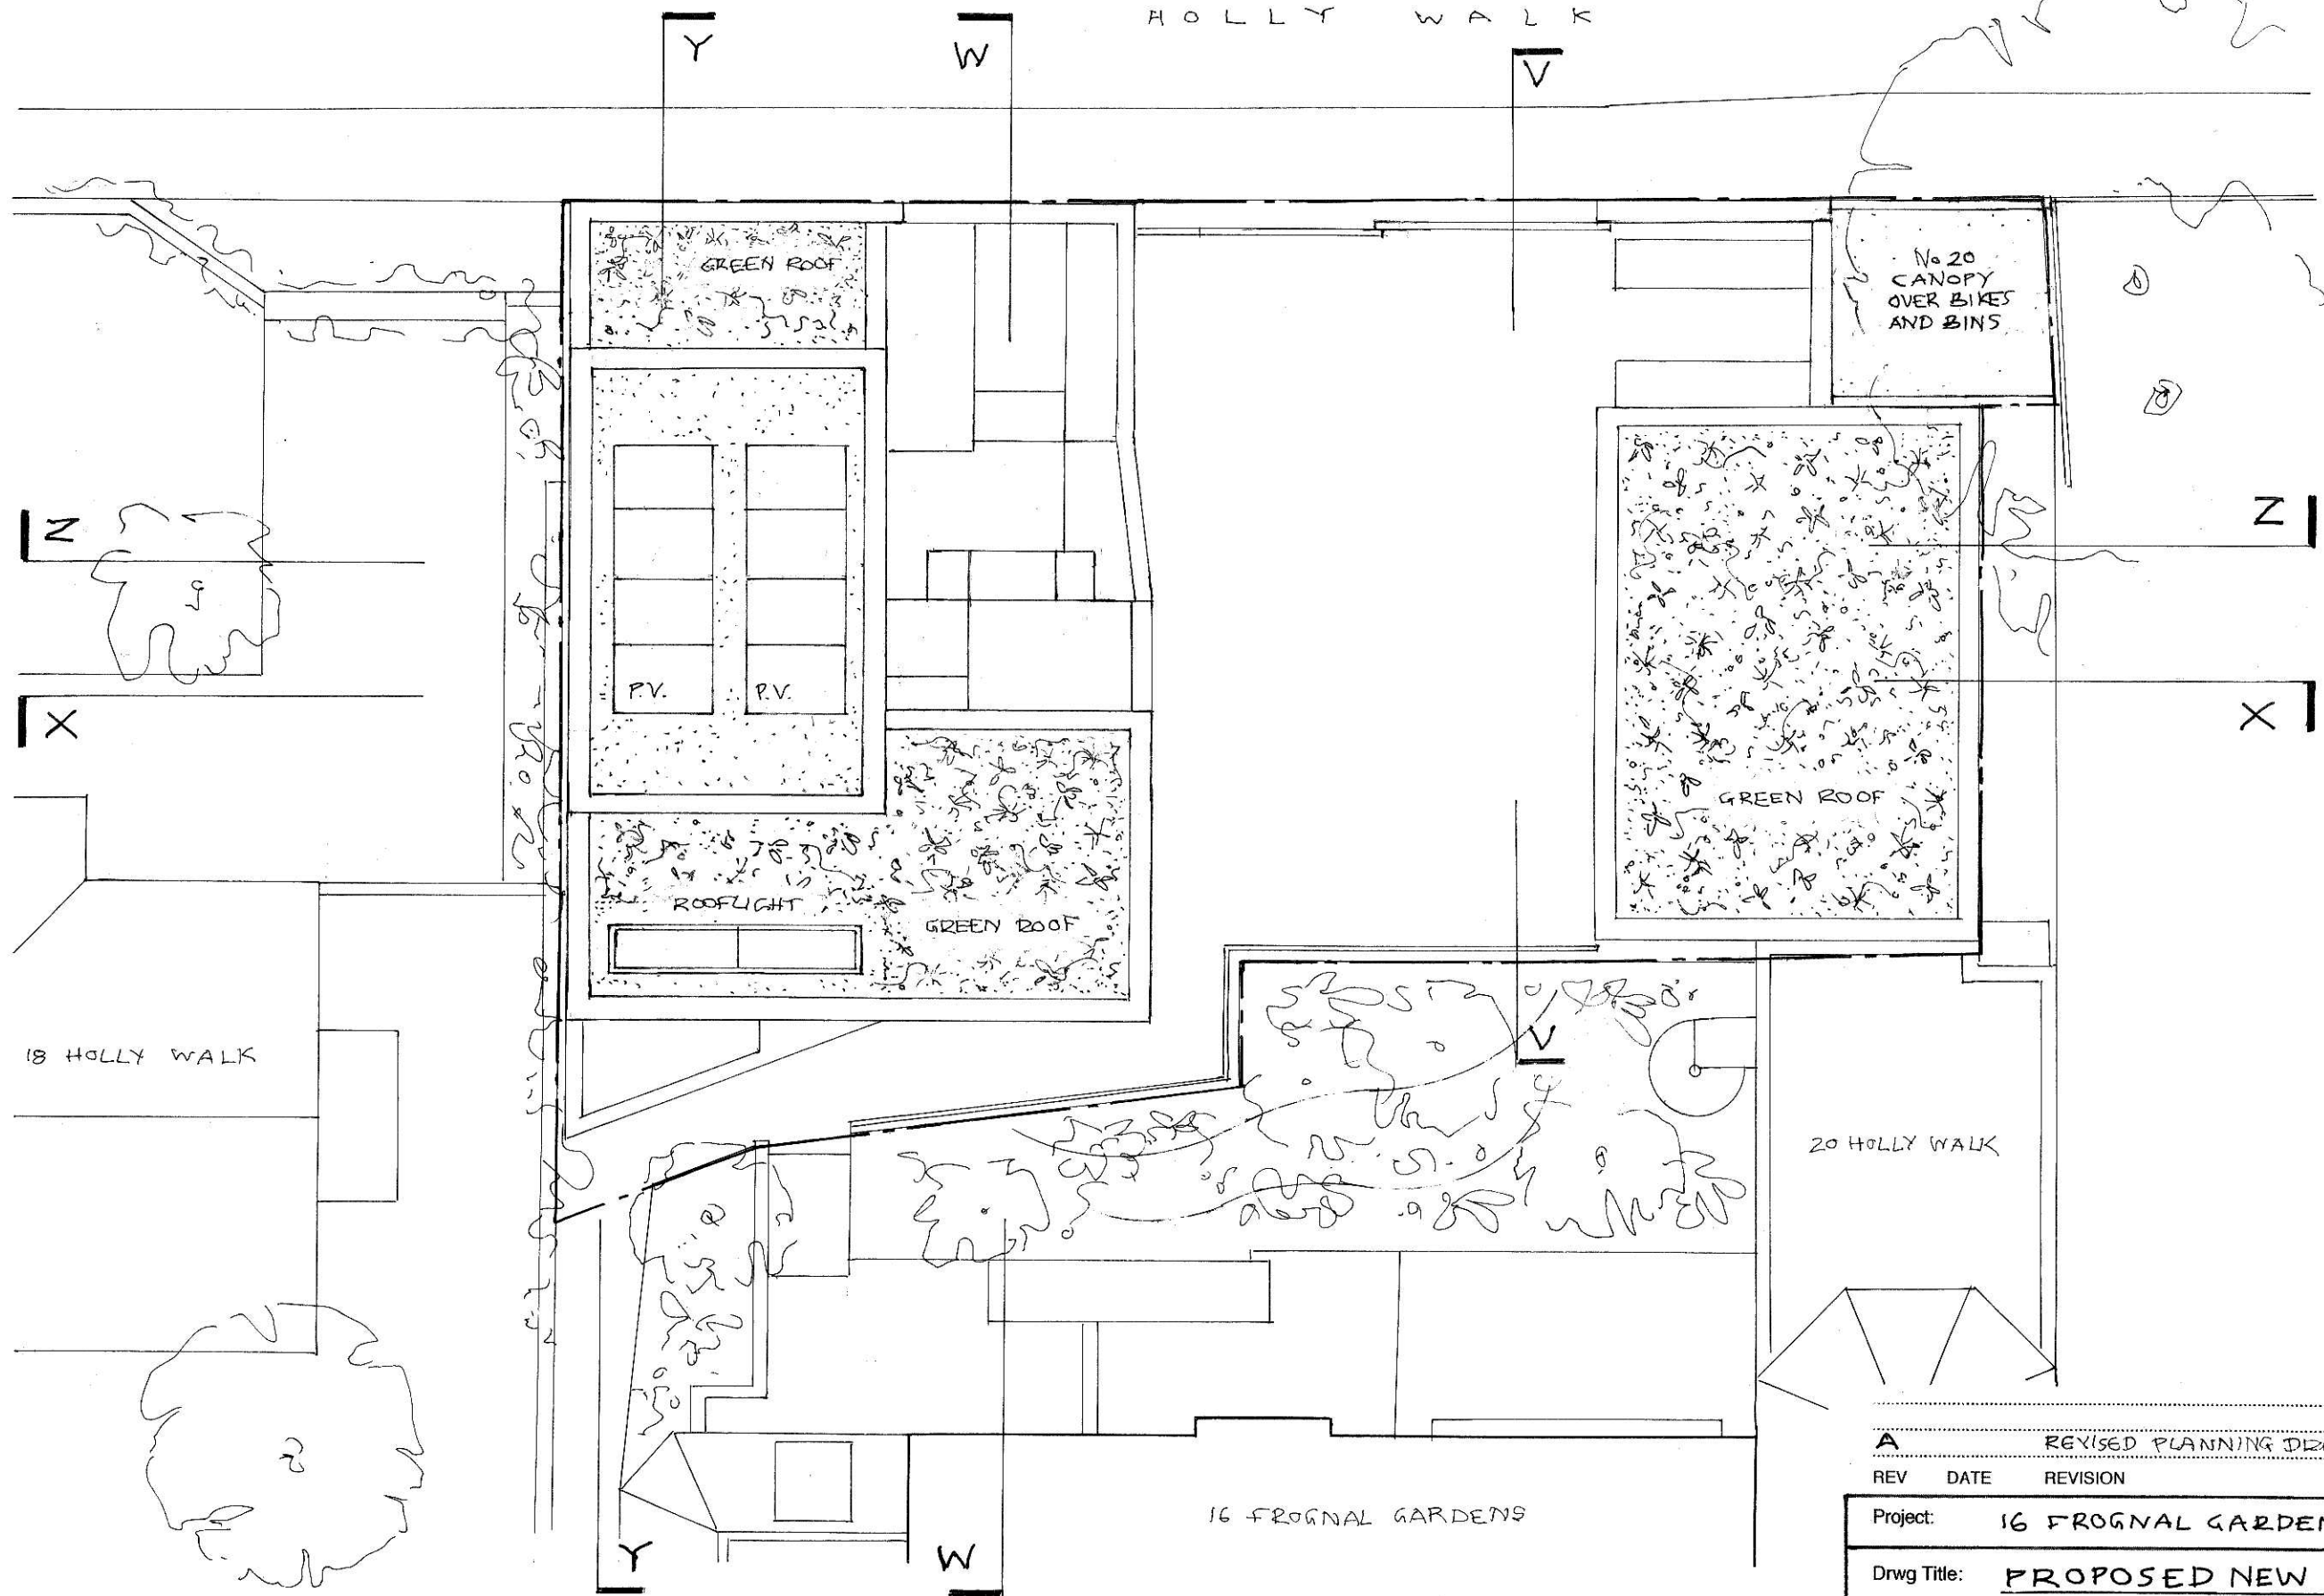

ROOF PLAN - PROPOSED



0 1 2 3 4 5m



SCALE 1:100 @ A3

A REVISED PLANNING DRAWING
REV DATE REVISION


Project: 16 FROGNAL GARDENS, NW3

Drwg Title: PROPOSED NEW HOUSE
ROOF PLAN


Drwg No: **FGH/6/03** Rev: **A** Scale: 1:100 @ A3
Date: MAY 2018

PETER BERNAMONT - ARCHITECT
22 HIGH STREET DEAL KENT CT14 7AE
TEL 01304 369371
peter.bernament@btconnect.com


0 1 2 3 4 5 10 m
SCALE 1:100 @ A2

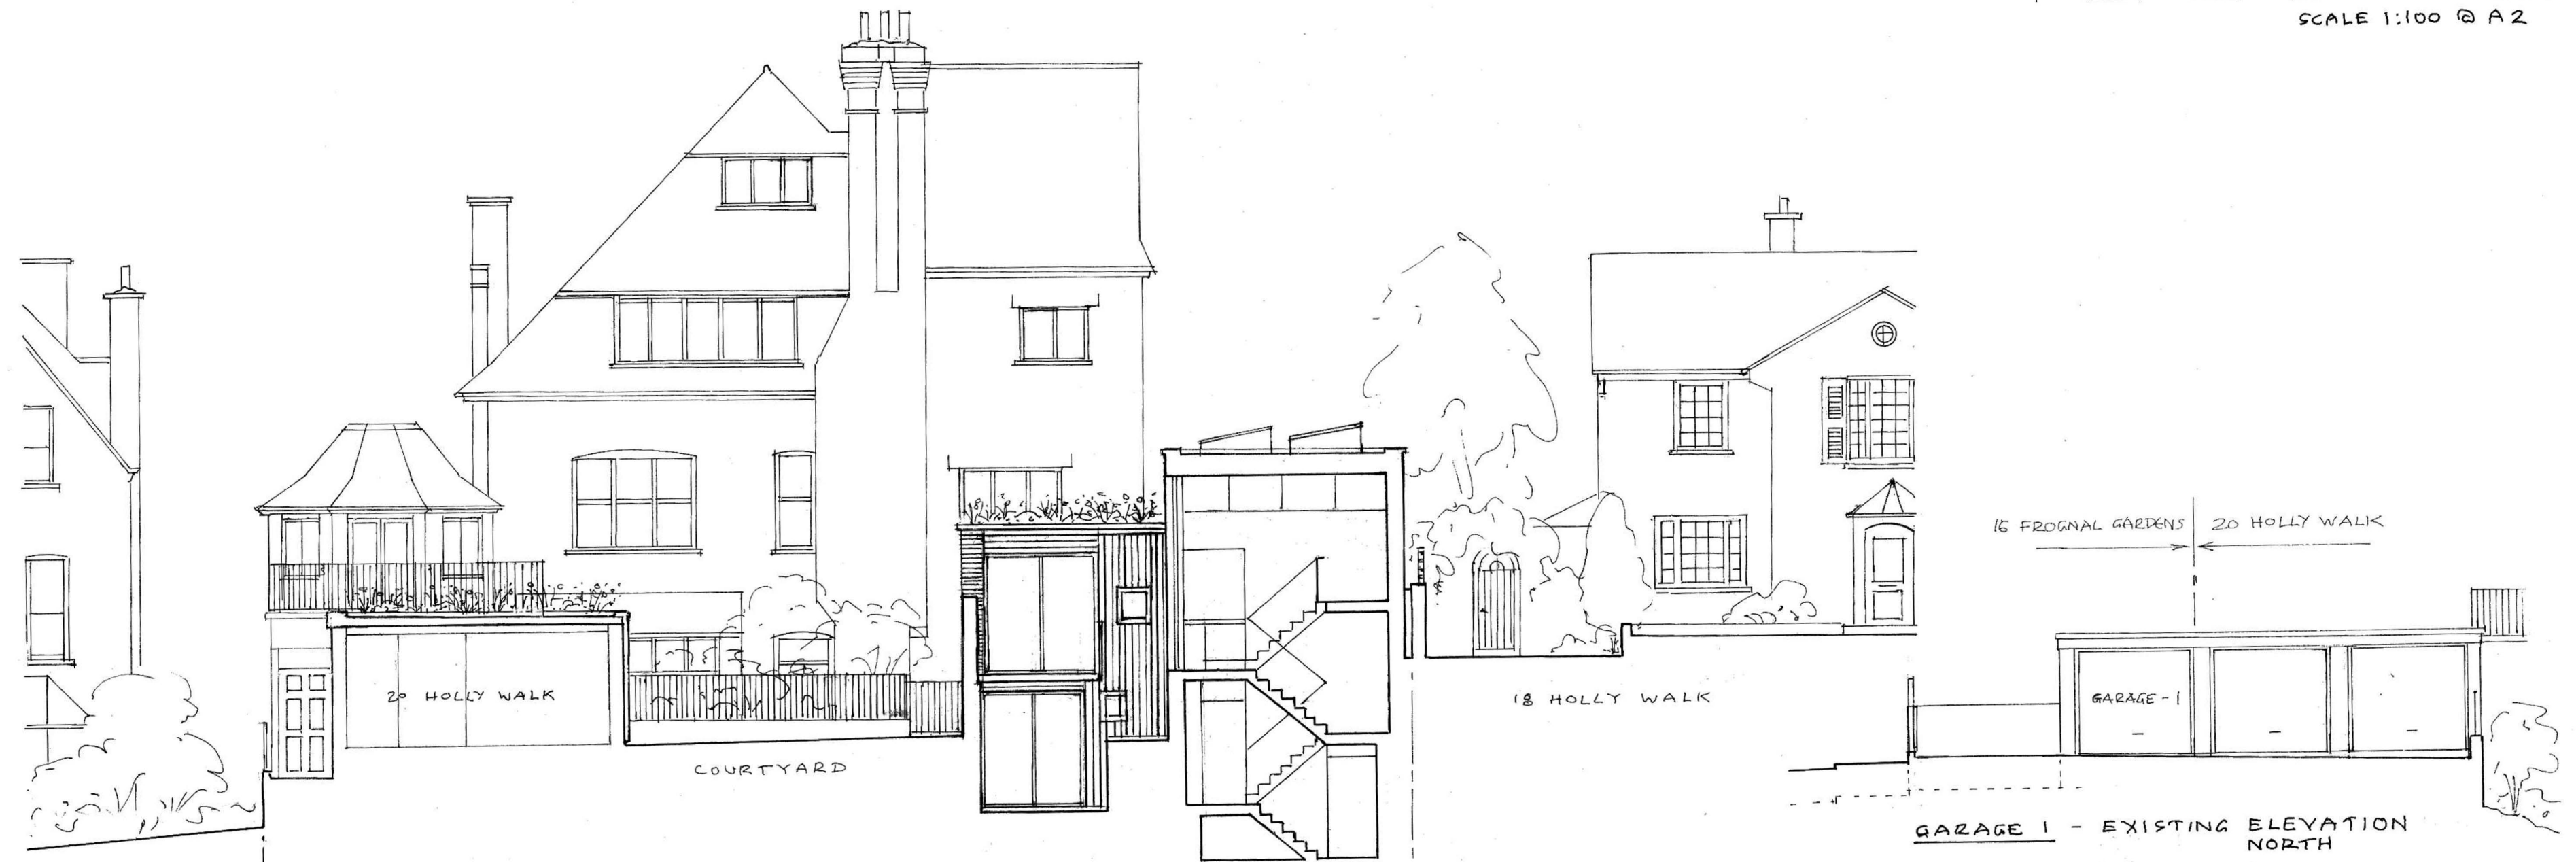

EAST SECTION X-X - PROPOSED

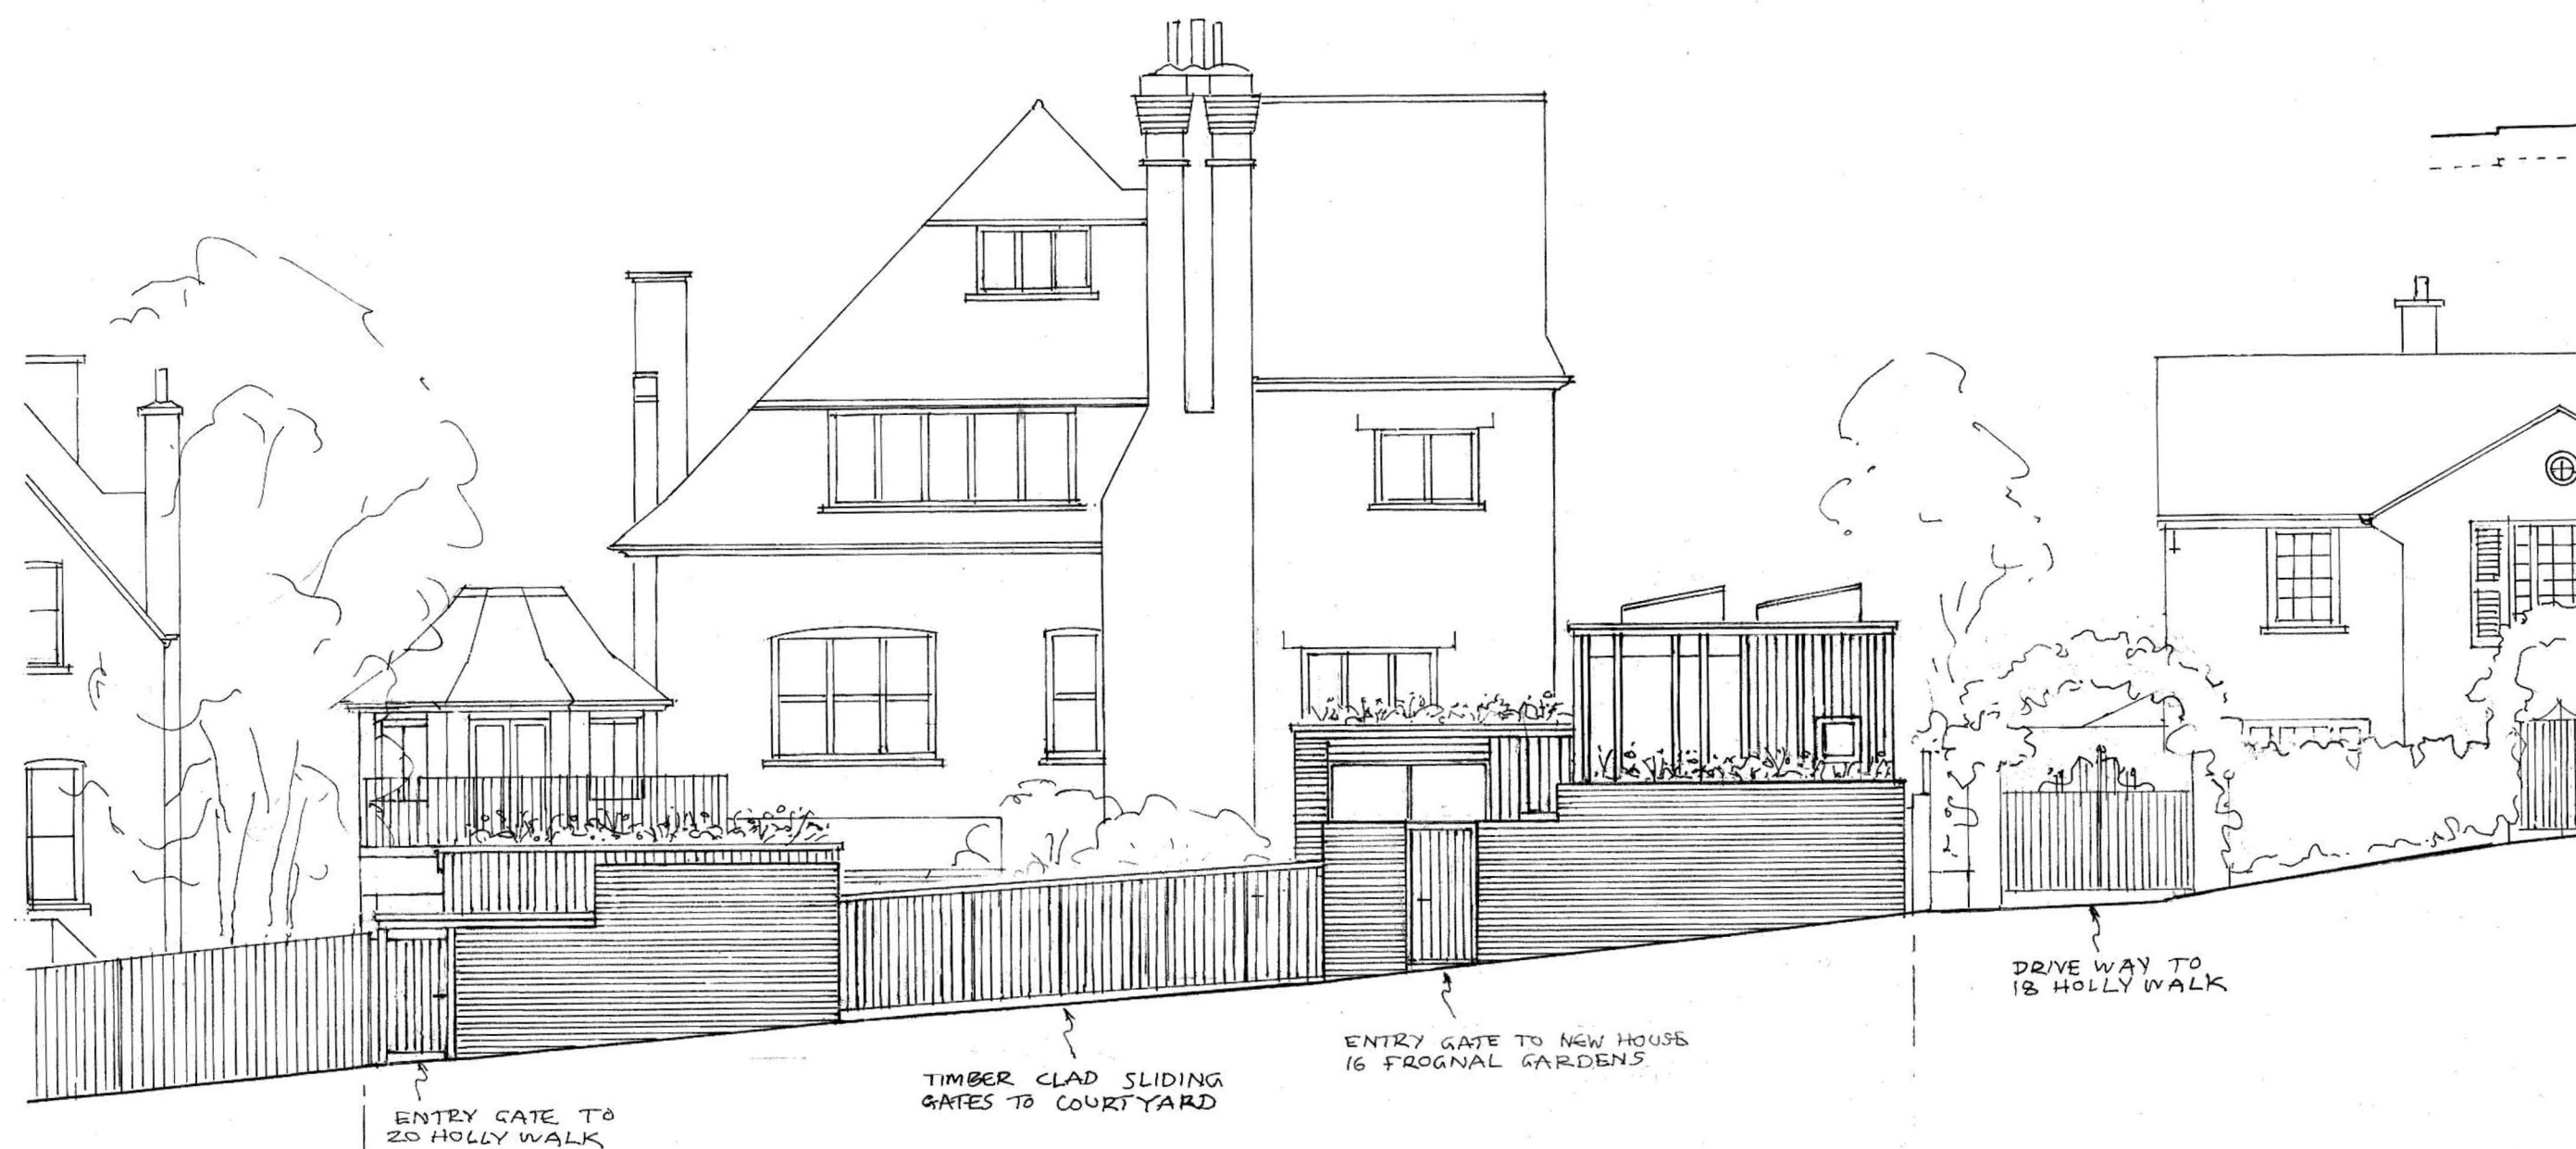

EAST ELEVATION - PROPOSED
ELEVATION ALONG HOLLY WALK

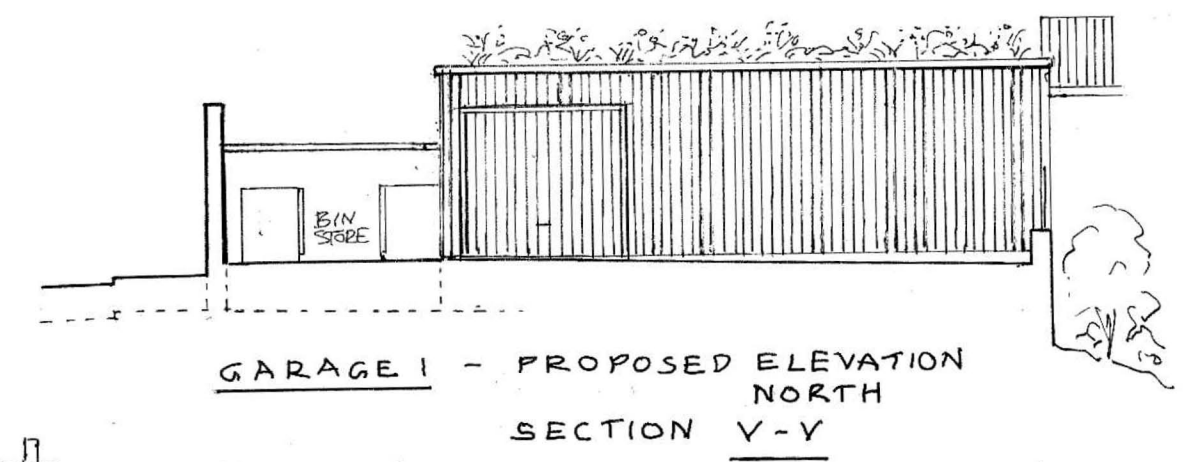


GARAGE 1 - PROPOSED ELEVATION
NORTH
SECTION V-V


MATERIALS KEY
REFER DRAWING FGH/6/05

REV	DATE	REVISION
A		REVISED PLANNING DRAWINGS
Project: 16 FROGNAL GARDENS, NW3		
Drwg Title: PROPOSED NEW HOUSE EAST ELEVATION + SECTION X-X		
Drwg No:	Rev:	Scale: 1:100 @ A2
FGH/6/04 A		Date: MAY 2018
PETER BERNAMONT - ARCHITECT		
22 HIGH STREET DEAL KENT CT14 7AE TEL 01304 368871		
peter.bernamont@btconnect.com		

0 1 2 3 4 5 10m
SCALE 1:100 @ A2

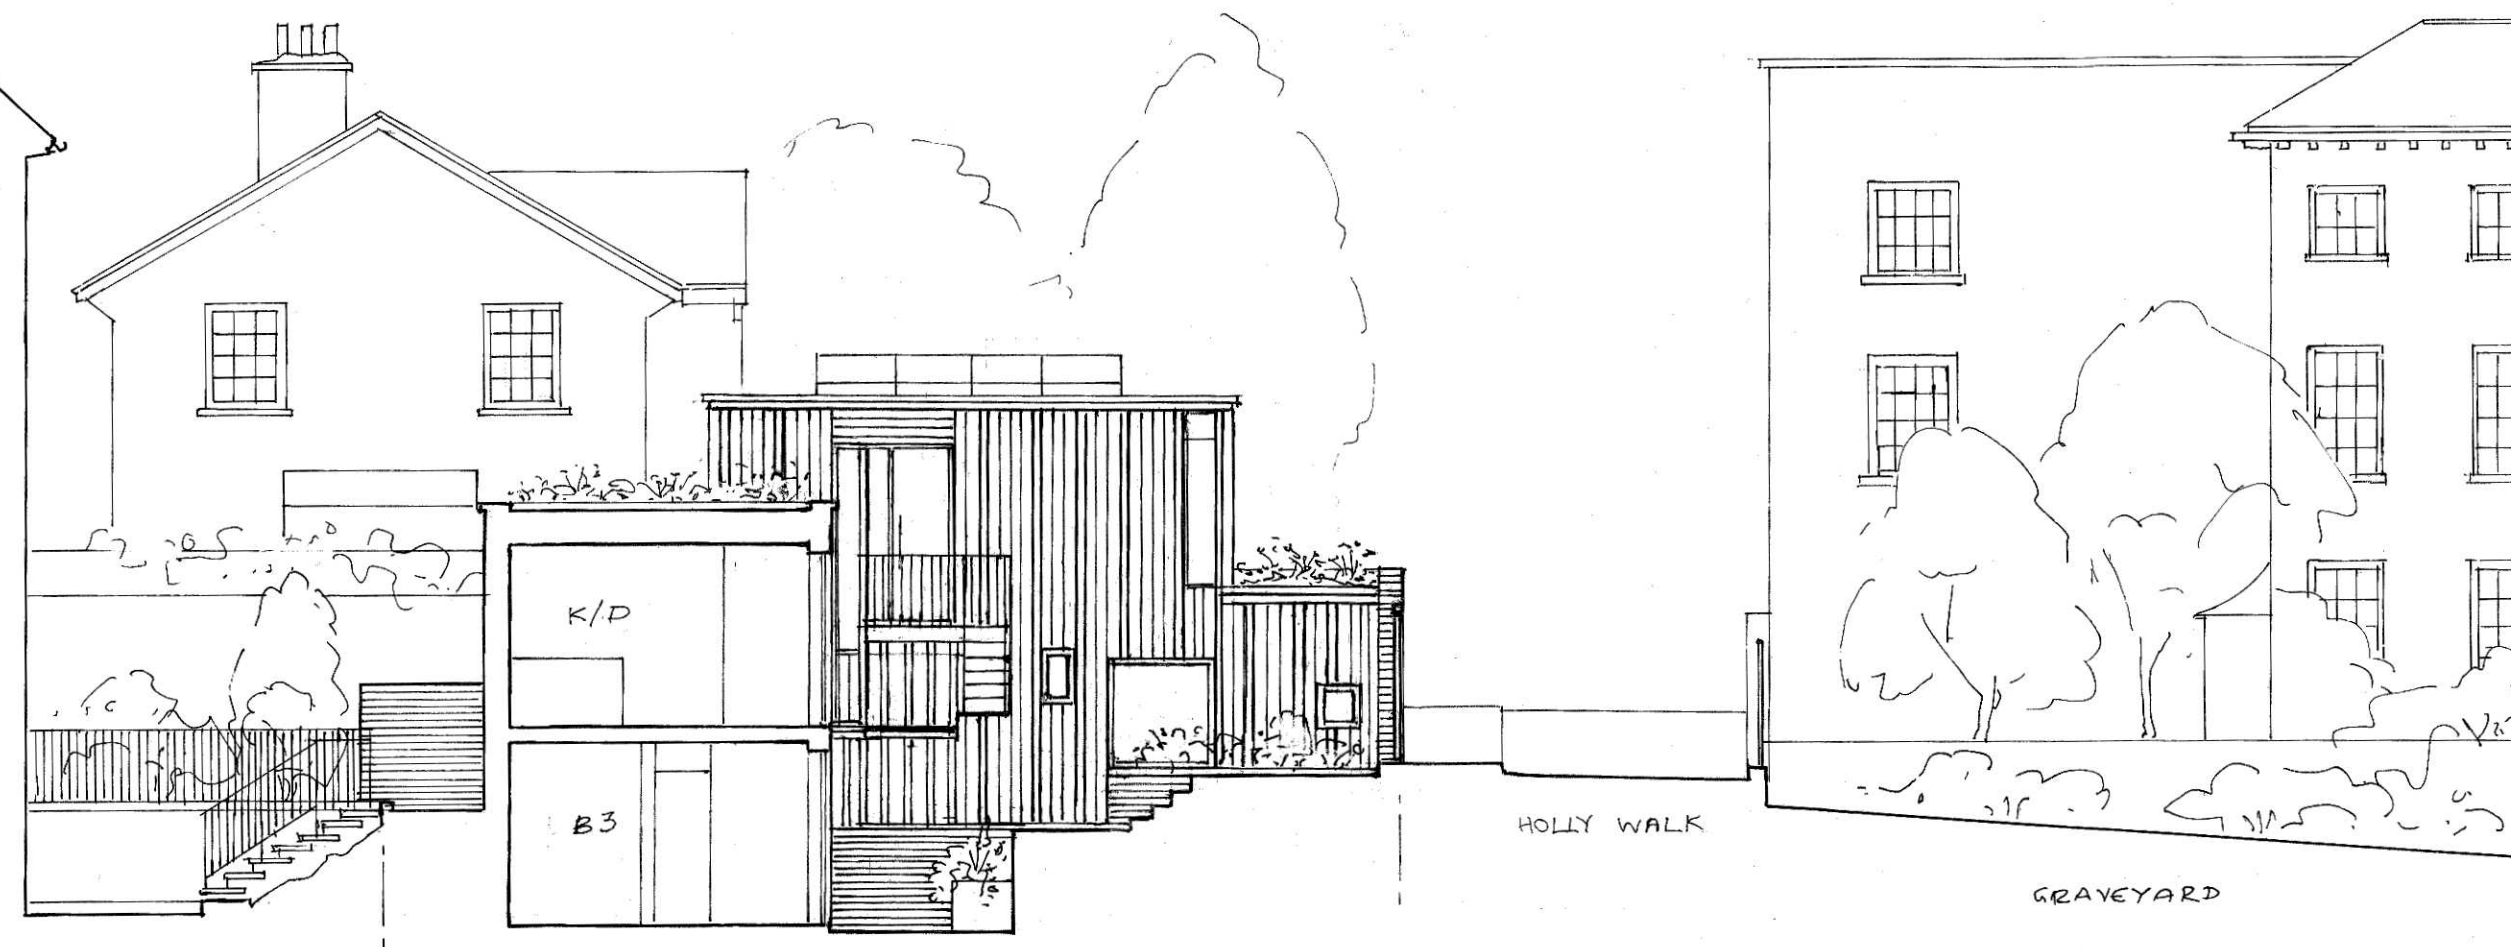

SOUTH SECTION W-W - PROPOSED

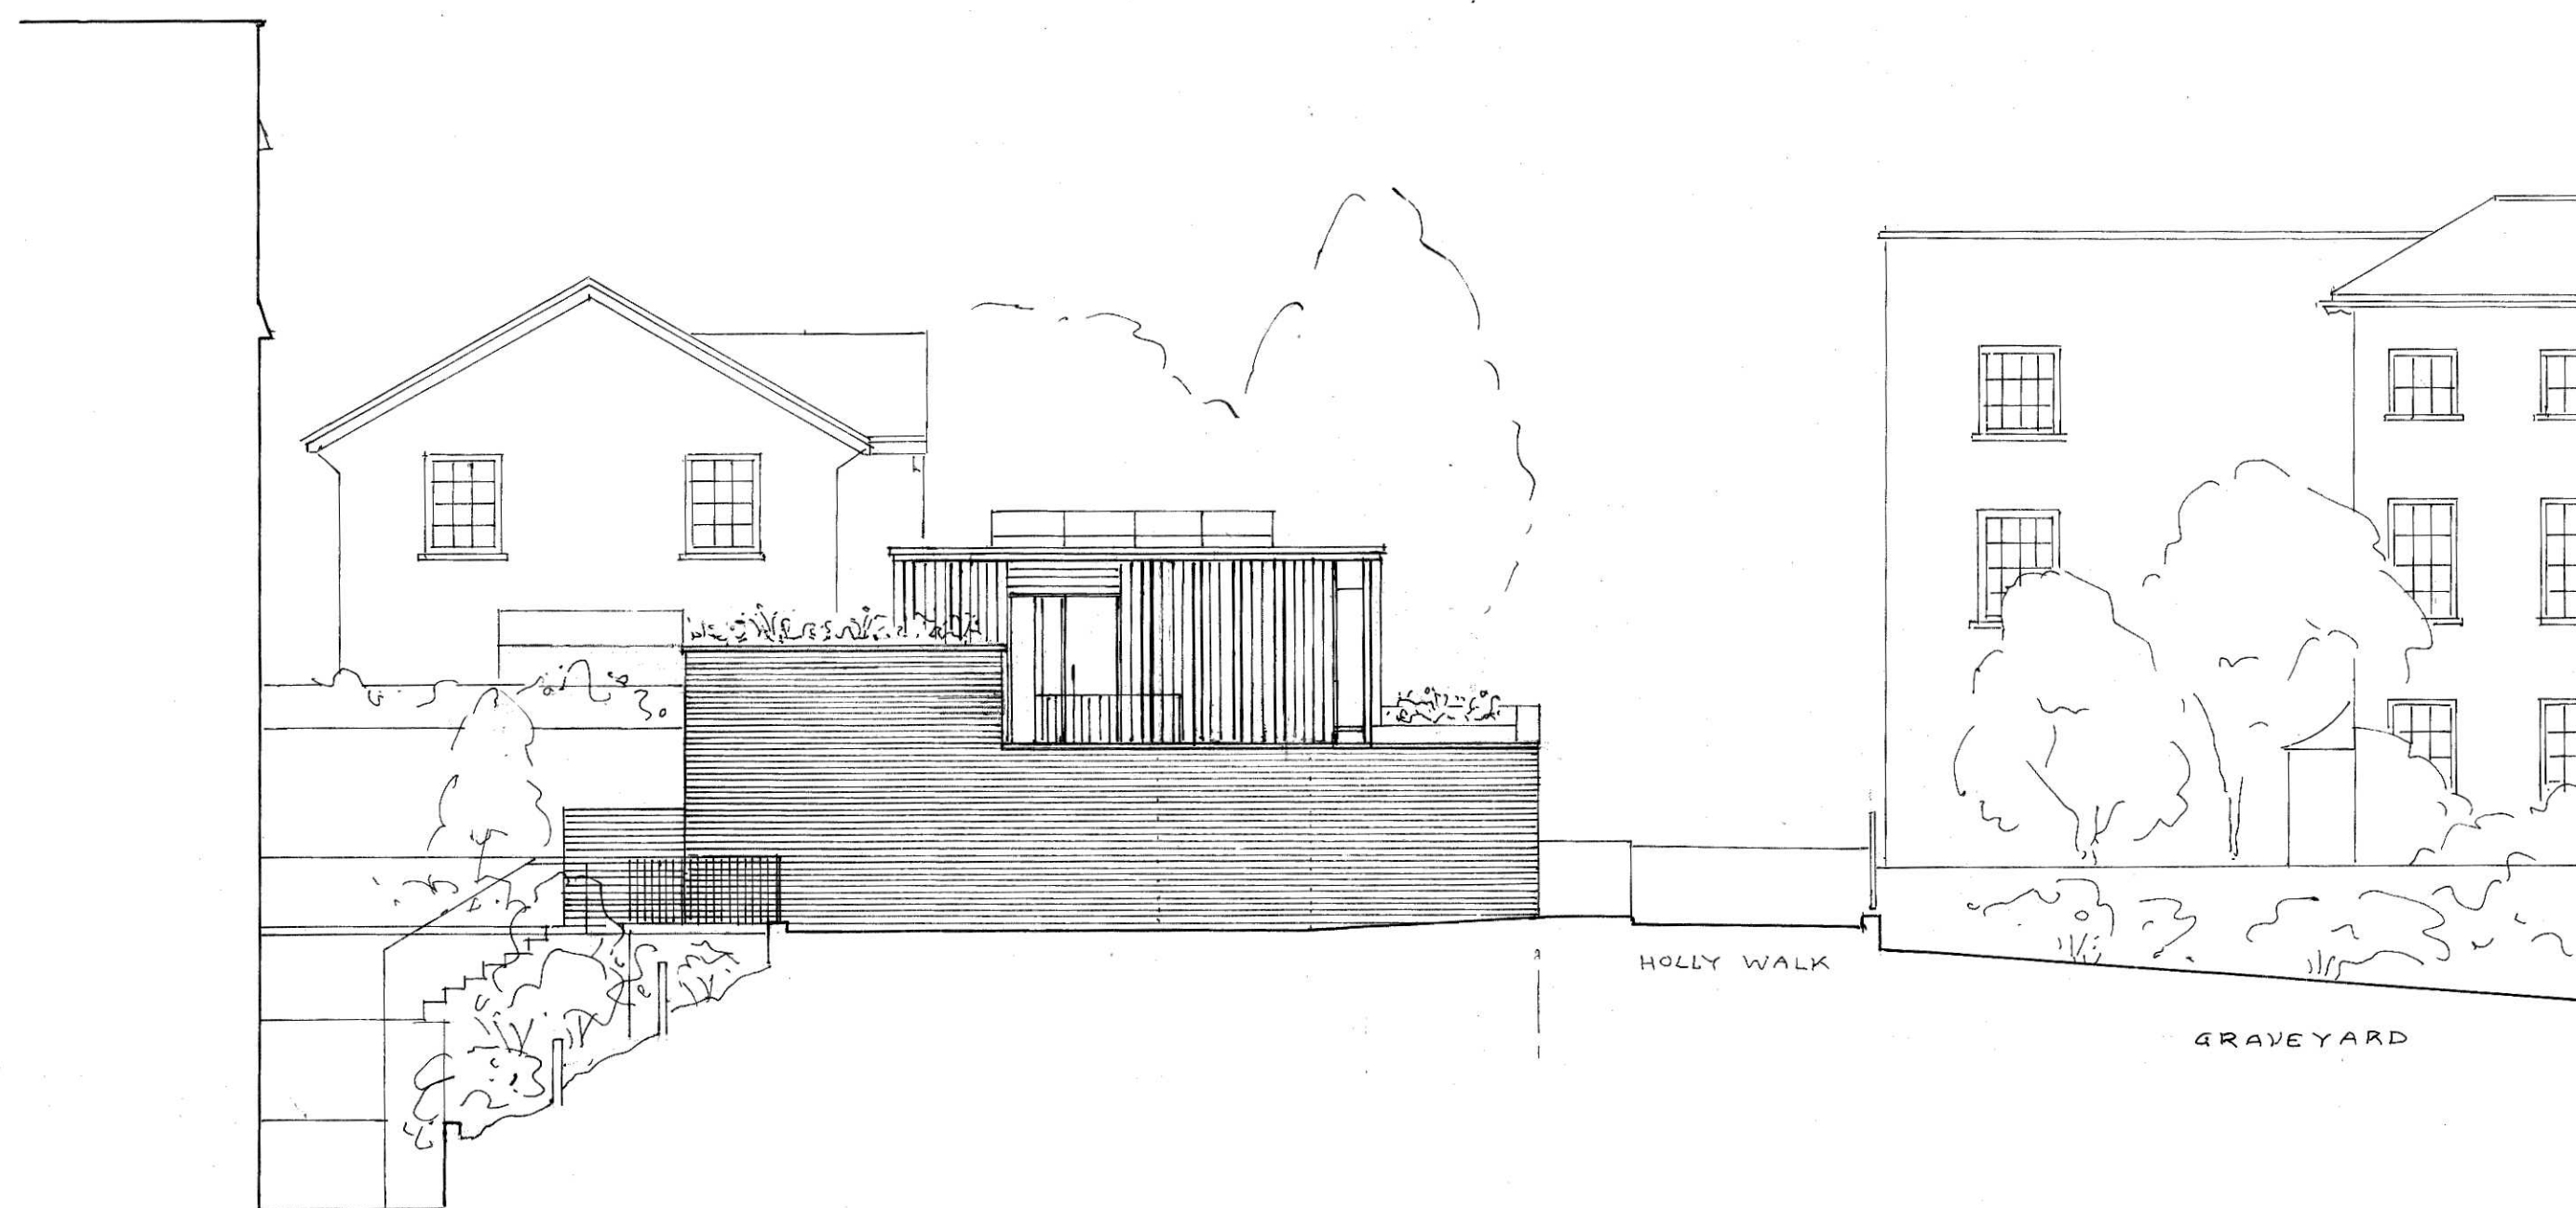

SOUTH ELEVATION - PROPOSED
ELEVATION AT COURTYARD IN DIRECTION OF 18 HOLLY WALK

MATERIALS KEY:

UNTREATED TIMBER CLADDING




BRICKWORK WALLS



PAINTED METAL GUARDING



PFC METAL FRAME WINDOWS

 

A REVISED PLANNING DRAWINGS

REV DATE REVISION

Project: 16 FROGNAL GARDENS, NW3

Drwg Title: PROPOSED NEW HOUSE
EAST ELEVATION + SECTION W-W


Drwg No: FGH/6/05 A Rev: Scale: 1:100 @ A2

Date: MAY 2018


PETER BERNAMONT - ARCHITECT

22 HIGH STREET, DEAL, KENT CT14 7AE
TEL: 01304 368871

peter.bernmont@btconnect.com

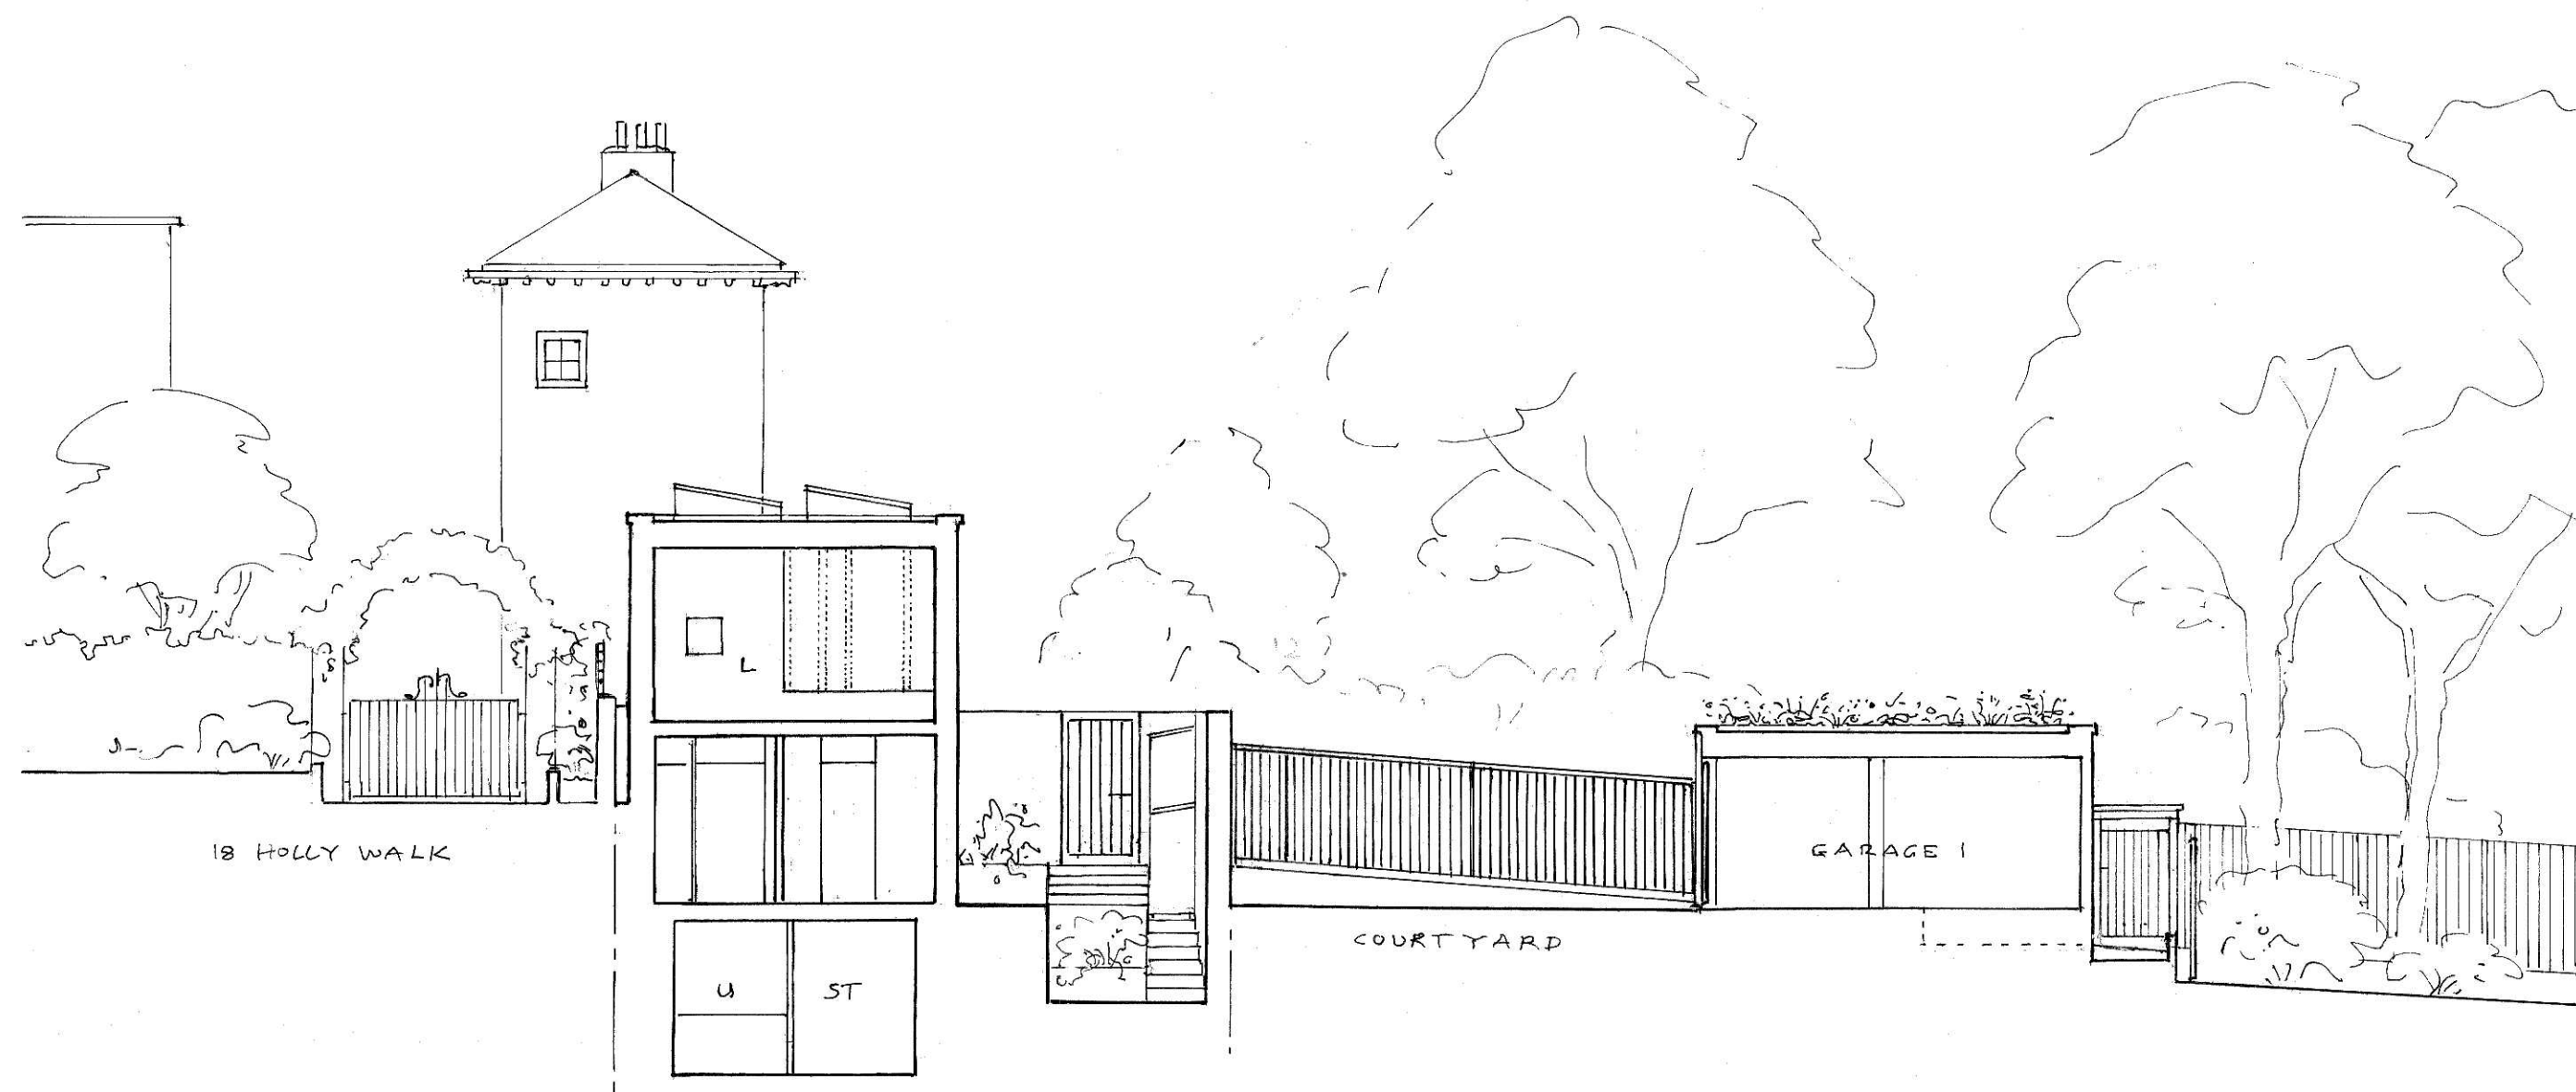

WEST SECTION Z-Z - PROPOSED

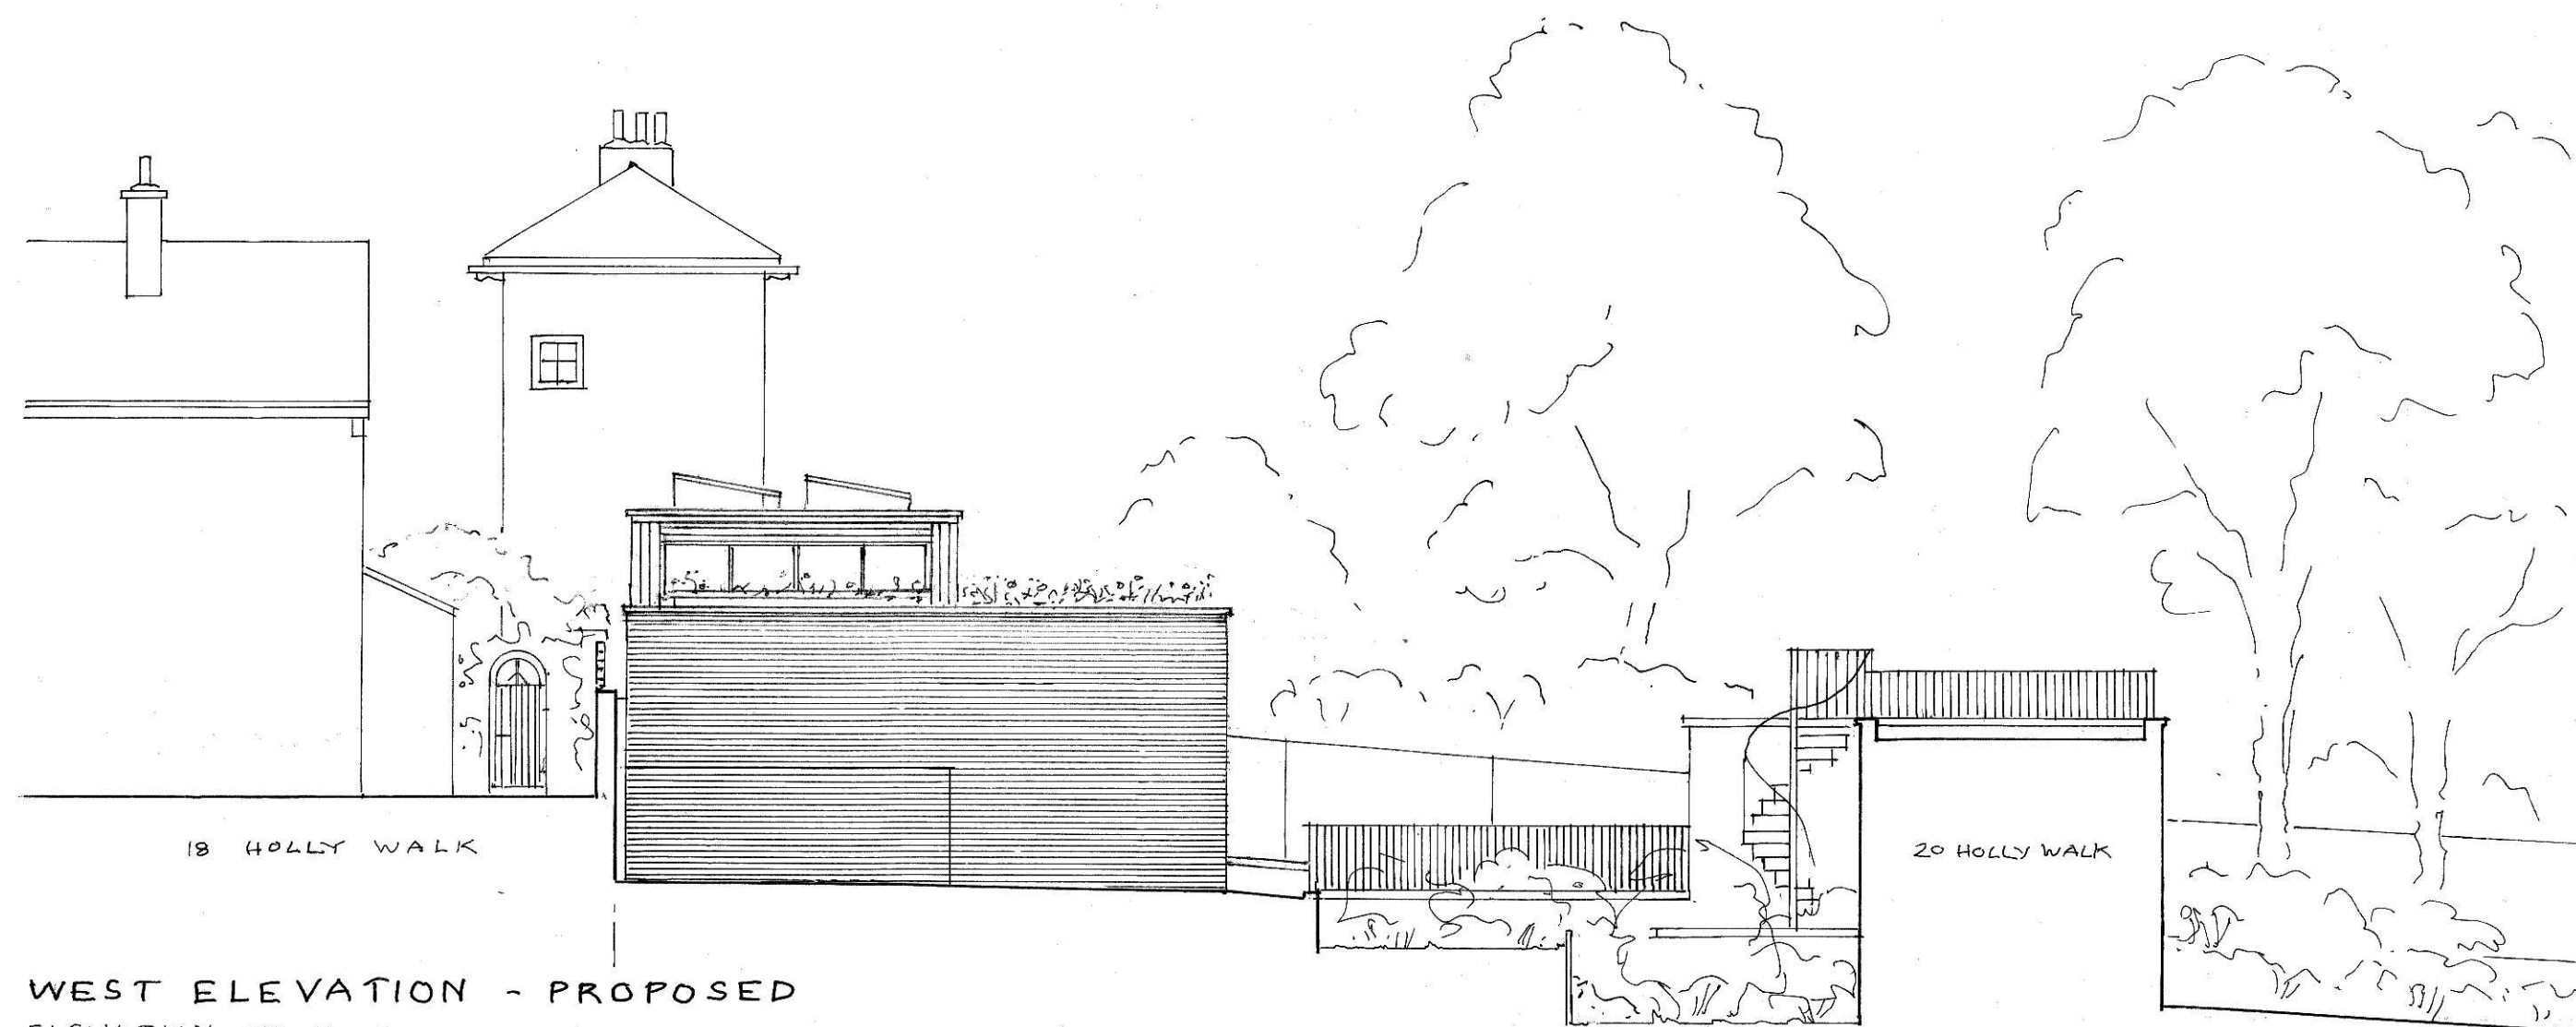

WEST ELEVATION - PROPOSED
ELEVATION FROM HOST BUILDING 16 FROGNAL GARDENS

MATERIALS KEY
REFER DRAWING FGH/6/05 rev. A

A REVISED PLANNING DRAWINGS
REV DATE REVISION

Project: 16 FROGNAL GARDENS, NW3


Drwg Title: PROPOSED NEW HOUSE
WEST ELEVATION + SECTION Z-Z

Drwg No: FGH/6/06 A Rev: Scale: 1:100 @ A2


Date: MAY 2013

PETER BERNAMONT - ARCHITECT
22 HIGH STREET, DEAL, KENT CT14 7AE
TEL: 01304 369371
peter.bernament@btconnect.com

0 1 2 3 4 5 10 m
SCALE 1:100 @ A2

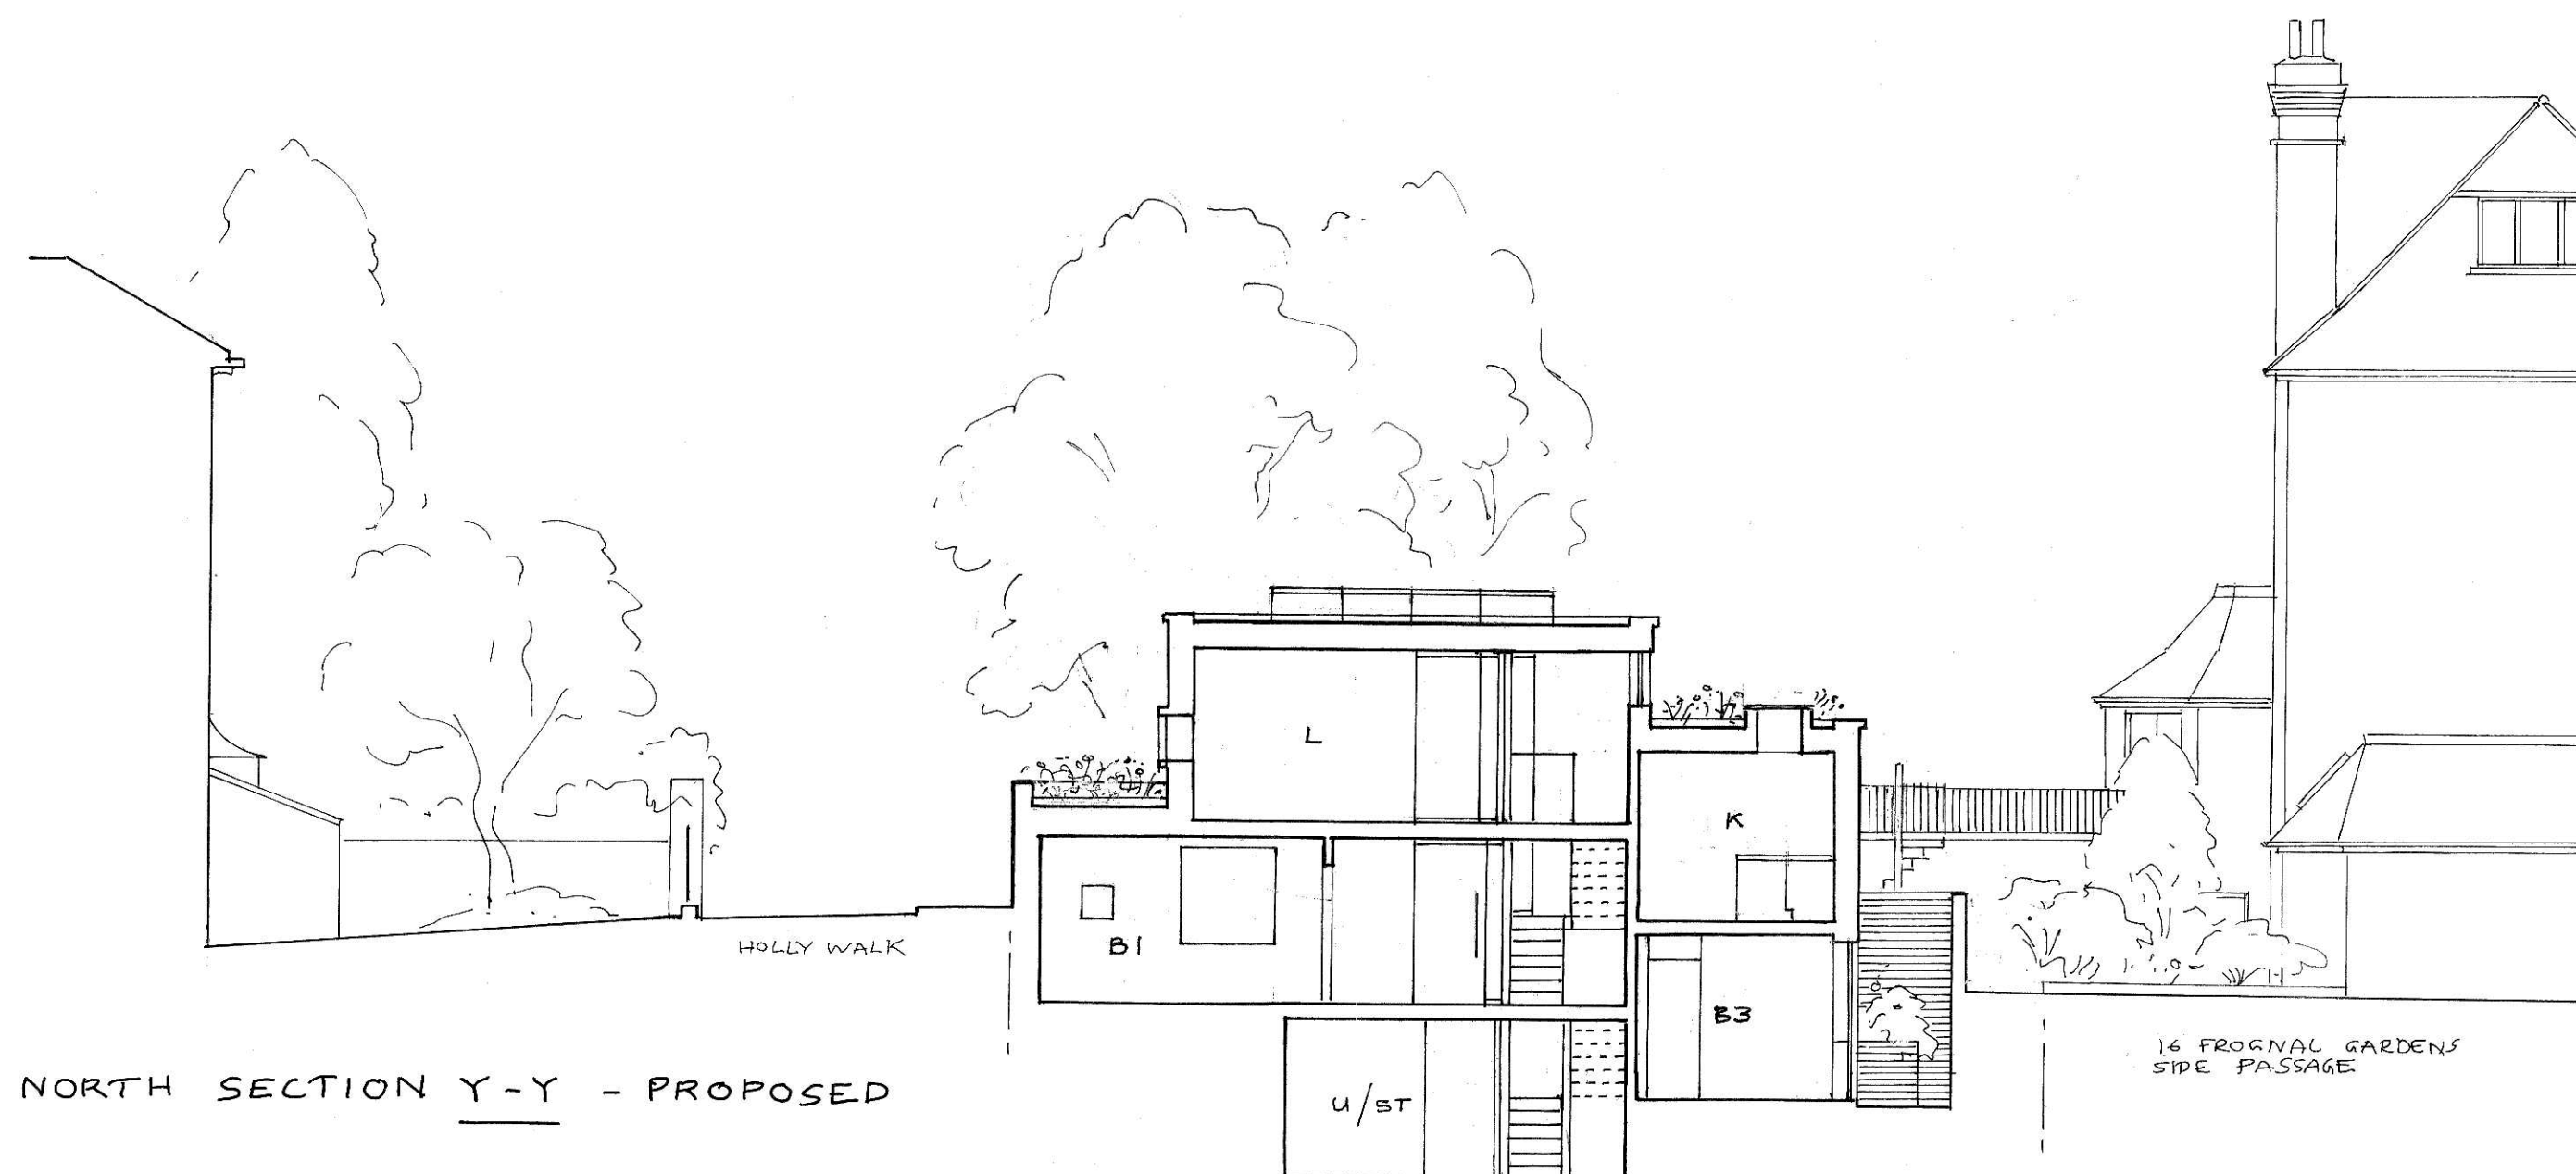

NORTH SECTION Y-Y - PROPOSED

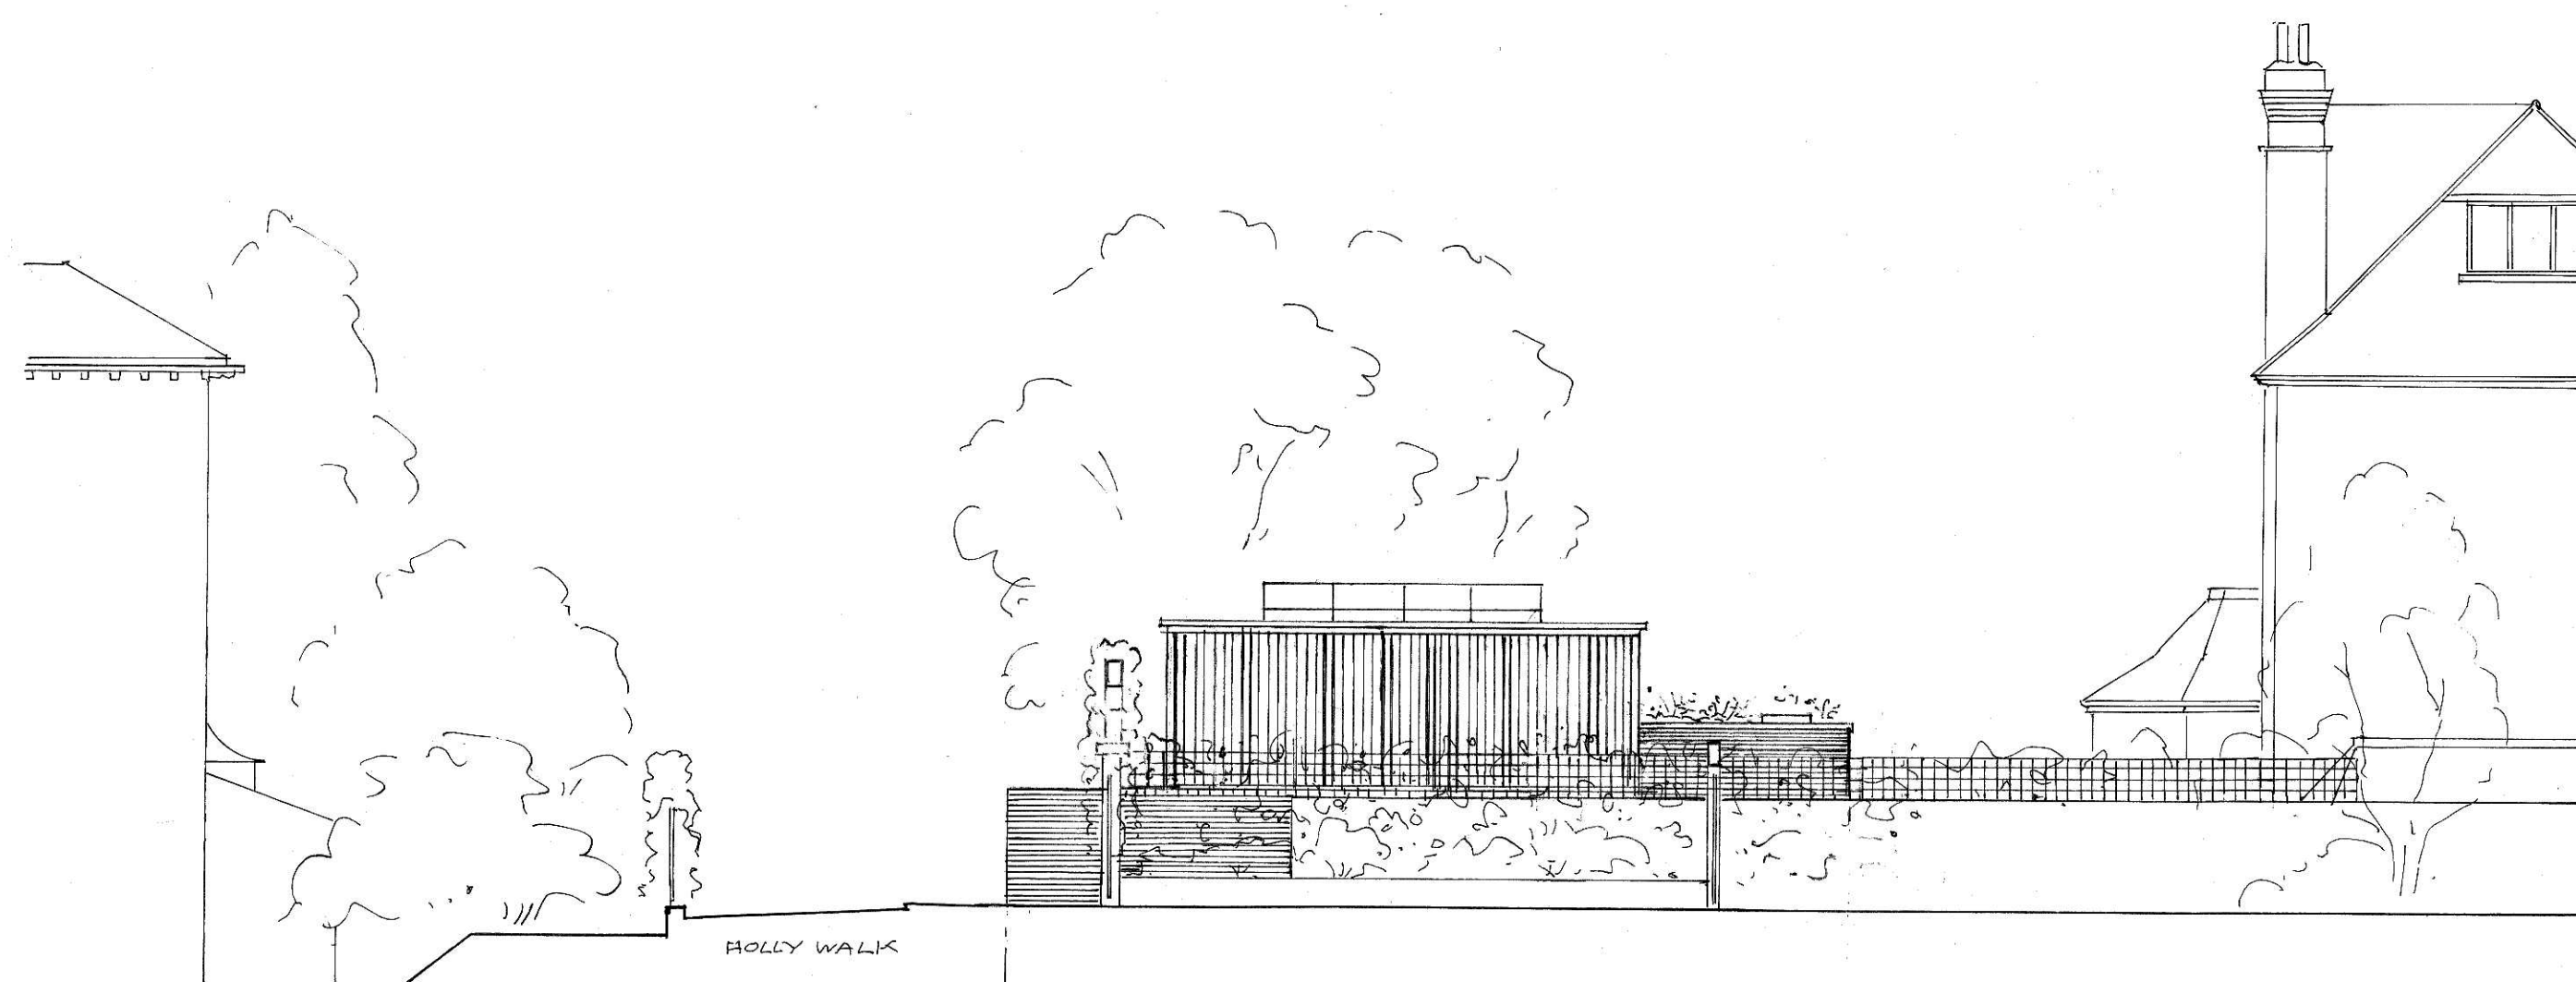

NORTH ELEVATION - PROPOSED

ELEVATION FROM 18 HOLLY WALK SIDE DRIVE

MATERIALS KEY
REFER DRAWING FGH/6/05

A REVISED PLANNING DRAWINGS
REV DATE REVISION

Project: 16 FROGNAL GARDENS, NW3
Drwg Title: PROPOSED NEW HOUSE
NORTH ELEVATION + SECTION Y-Y

Drwg No: FGH/6/07 A Rev: Scale: 1:100 @ A2 Date: MAY 2018
PETER BERNAMONT - ARCHITECT
22 HIGH STREET DEAL KENT CT14 7AE TEL: 01304 388871 peter.bernament@btconnect.com