



Camden Mews

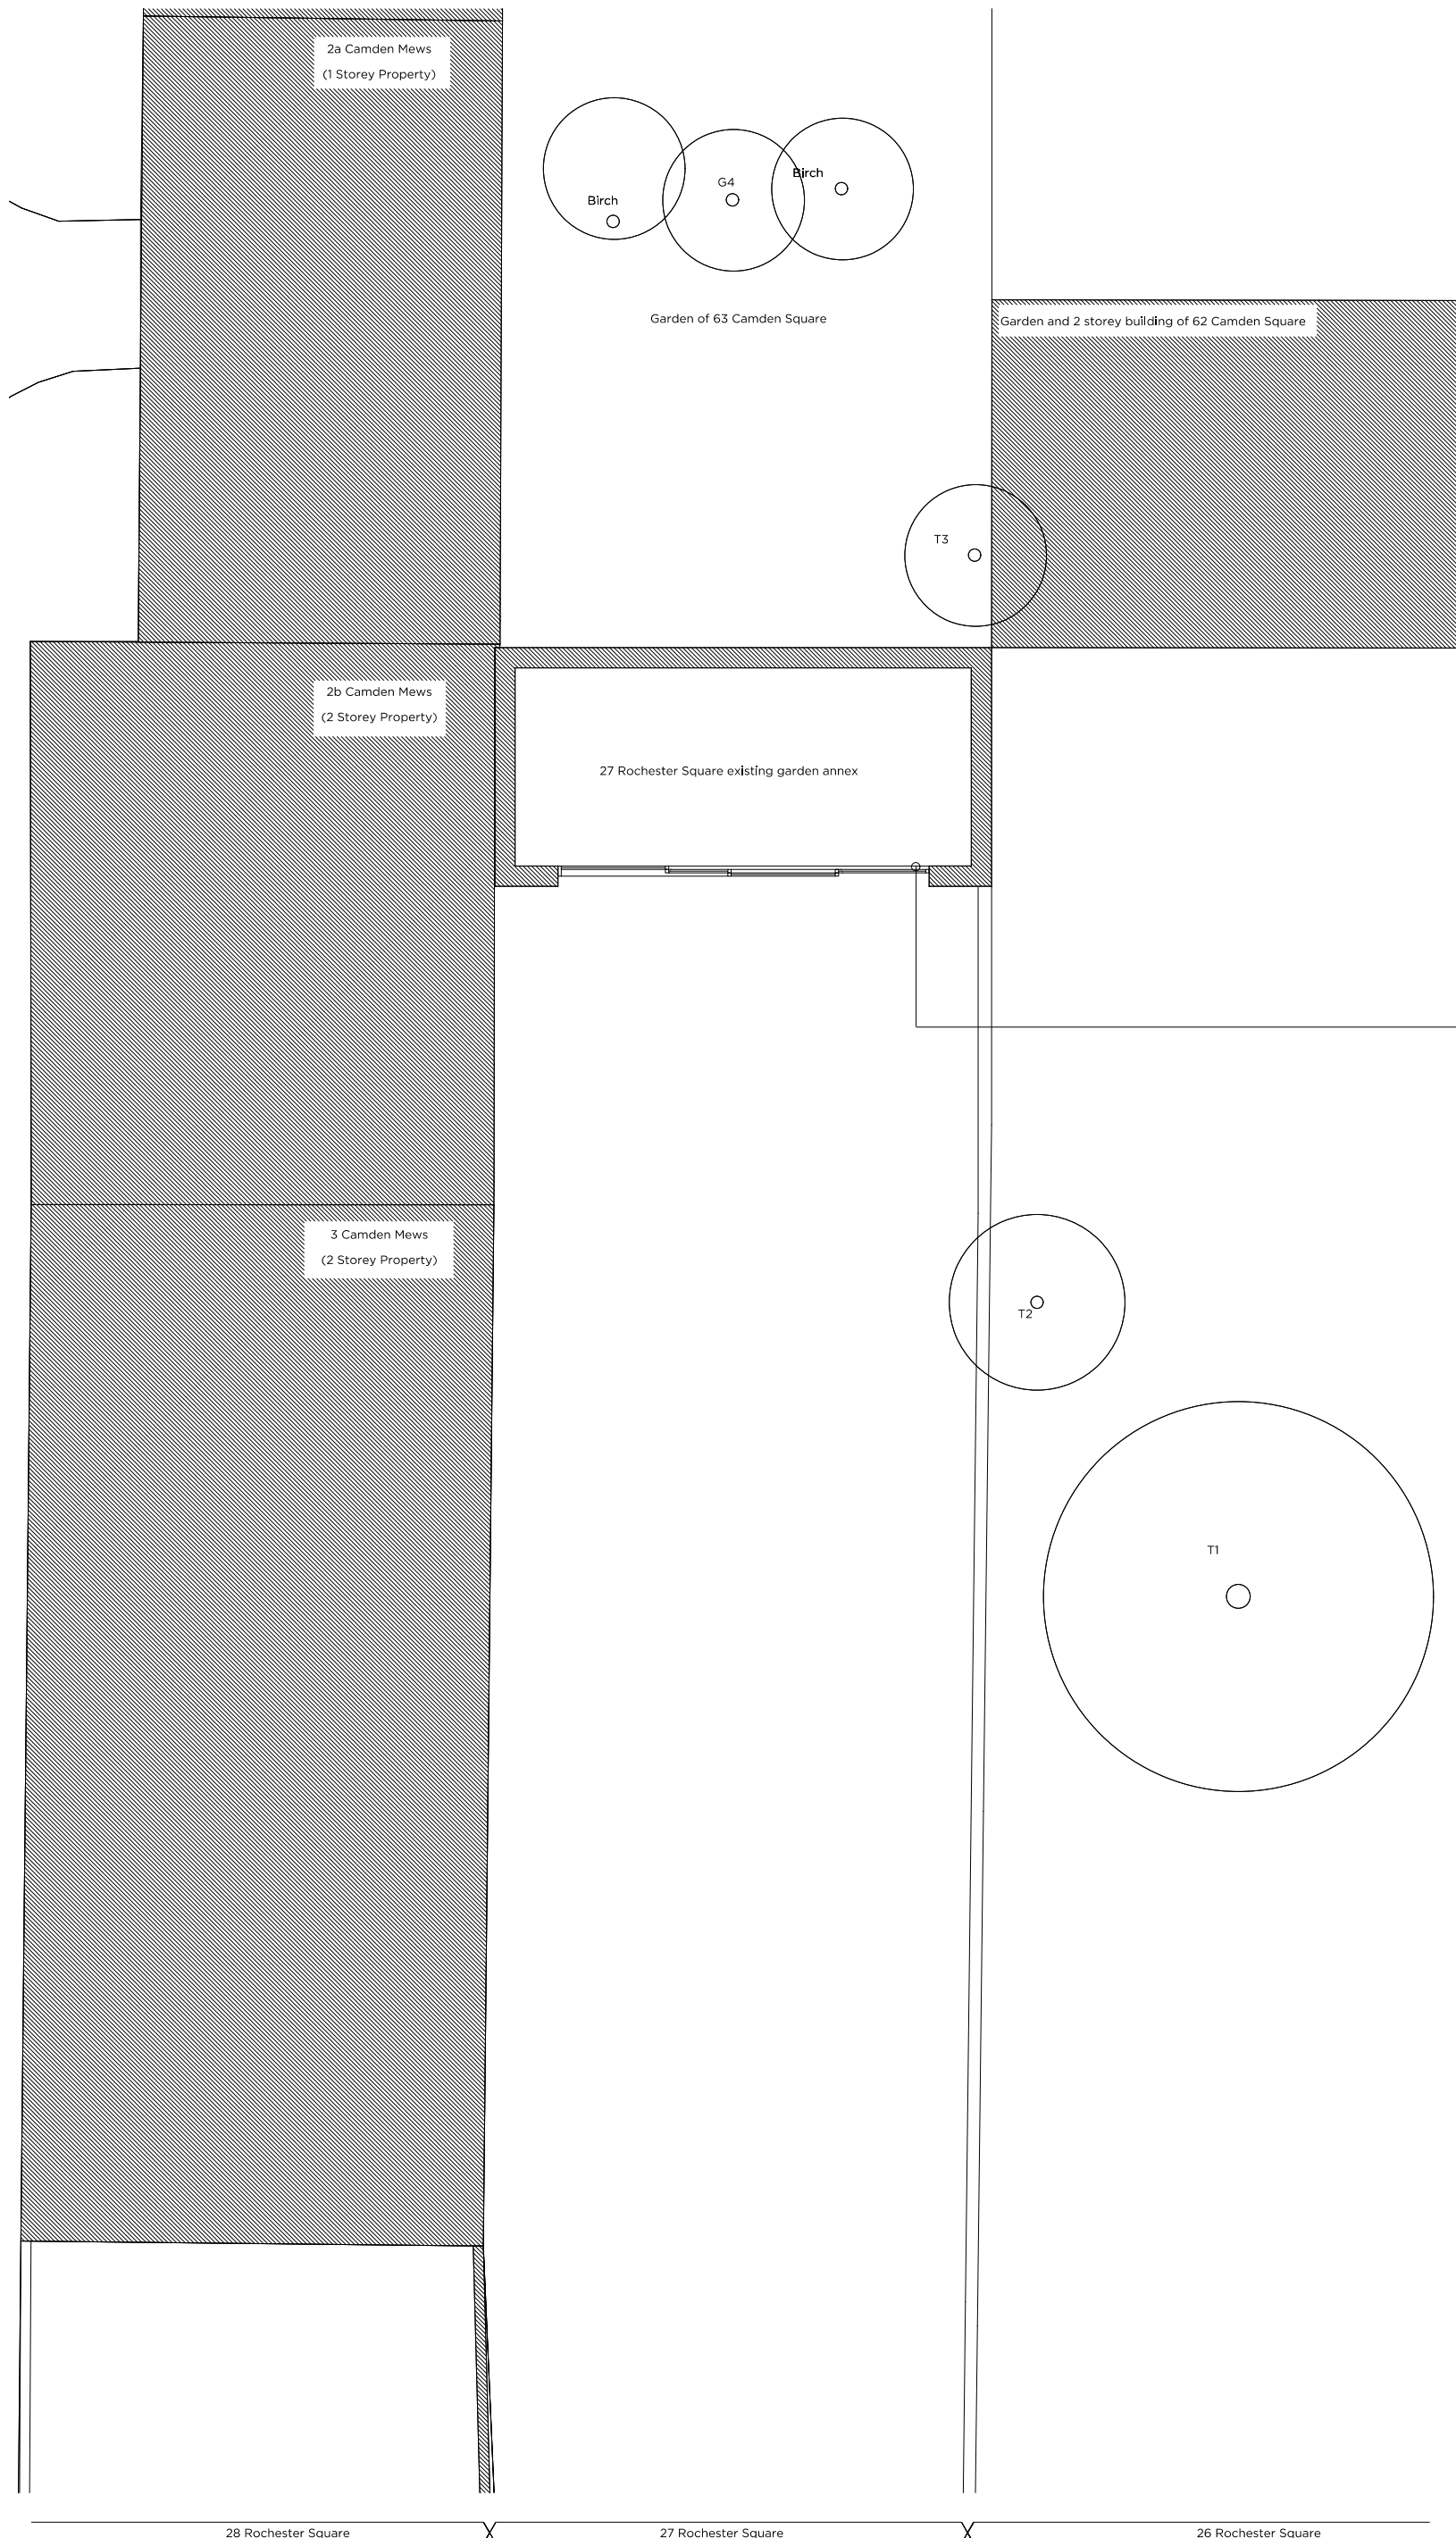


Demolition Key:

Line Denotes Removal of Existing Structure

 

Dash Denotes Removal of Existing Structure

 


New partition



Existing structure

Abbreviations:

- RWP - Rain Waterpipe
- Ex - Existing
- MH - Manhole
- RC - Reinforced Concrete
- SE - Structural Engineer

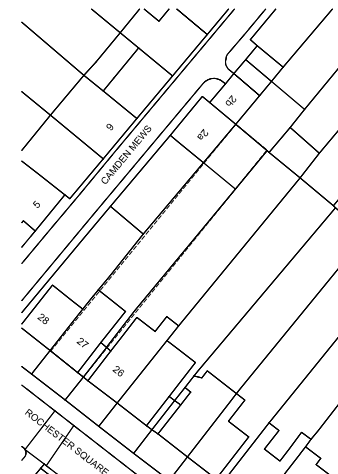

Demolish existing garden building

REV C: Designs modified following conversations with LBC and scale bar added

REV B: First floor omitted from proposals following advice from LBC

# Planning Issue

Project No. **17050**

Client **Lewis & Vanessa Lessen**

Date **October 2017**

Scale

Project **27 Rochester Square**

Drawing Title: **Existing Ground Floor Plan**


Drawing No. **P\_01** Rev. **C**

Drawn	Approved	Signed
AA	AA	AA

No implied license exists. This drawing should not be used to calculate areas for the purposes of valuation. All dimensions to be checked on site by the contractor and such dimensions to be their responsibility. Do not scale drawings

All work must comply with relevant British Standards and Building Regulations requirements. Drawing errors and omissions to be reported to the architect.

## VISUAL BOX LTD

 

28 Rochester Square

27 Rochester Square

26 Rochester Square