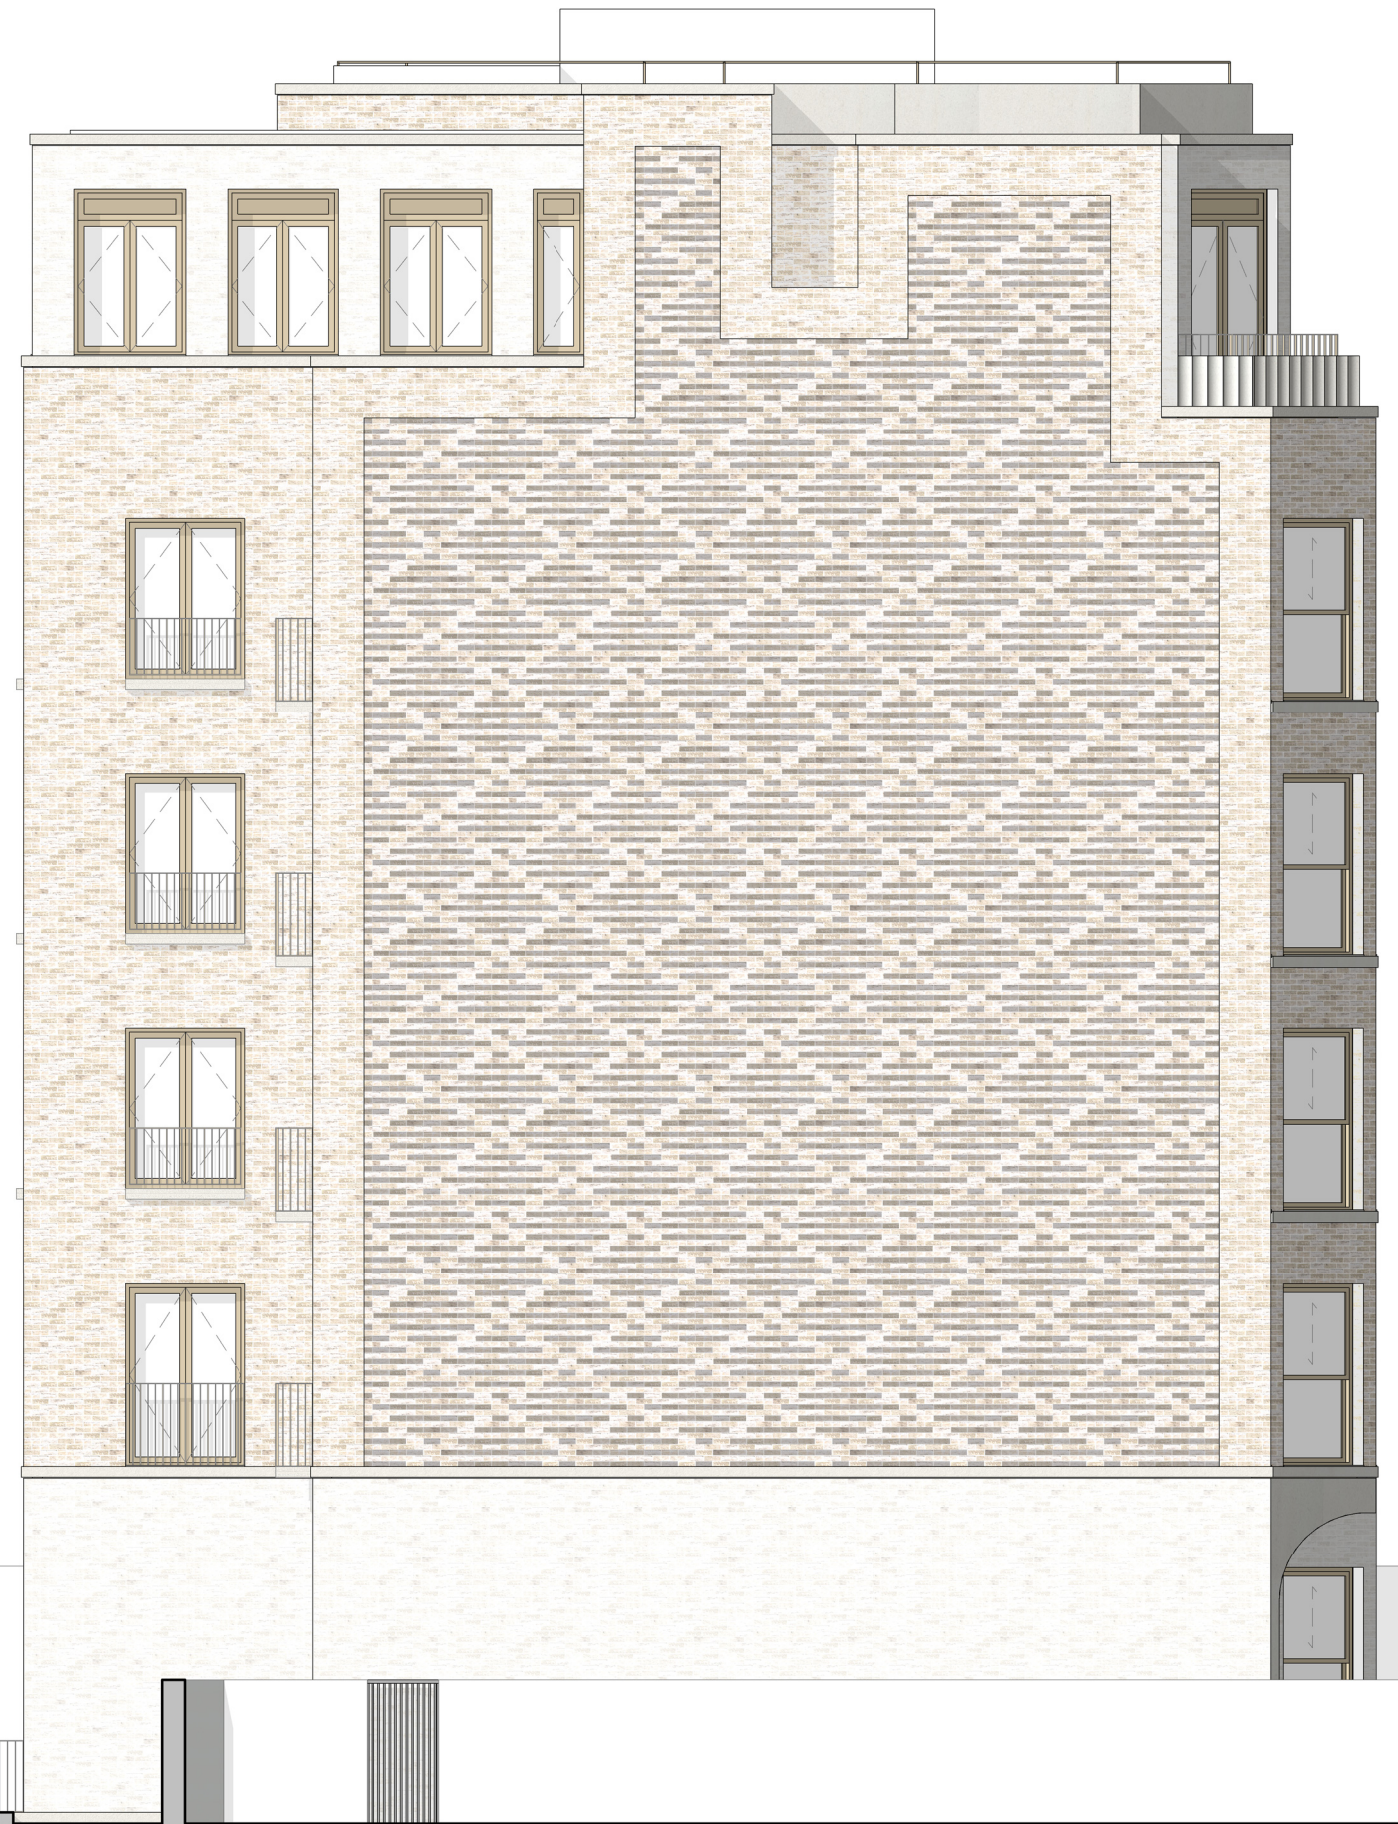



### West Elevation

[illegible]

Do not scale from this drawing. Verify all dimensions on site. Drawing should be read in conjunction with information from all other design consultants and contractors. All drawings in digital format are for reference only, paper copies are available on request.

**FOR PLANNING**

© Maccleanor Lavington Ltd.

 

**MaccreanorLavington**

77 Bastwick Street,  
London, EC1V 3PZ

t +44 (0)20 7336 7353  
e [uk@ml-architects.com](mailto:uk@ml-architects.com)

Project

St John's Wood Park

Title: South and West Elevations

Scale: 1 : 100 @ A3

Date: October 2018

MLUK-673-A-P-XX-3201-R01

original printed at A3