




1 Existing First Floor Plan  
Scale: 1:100

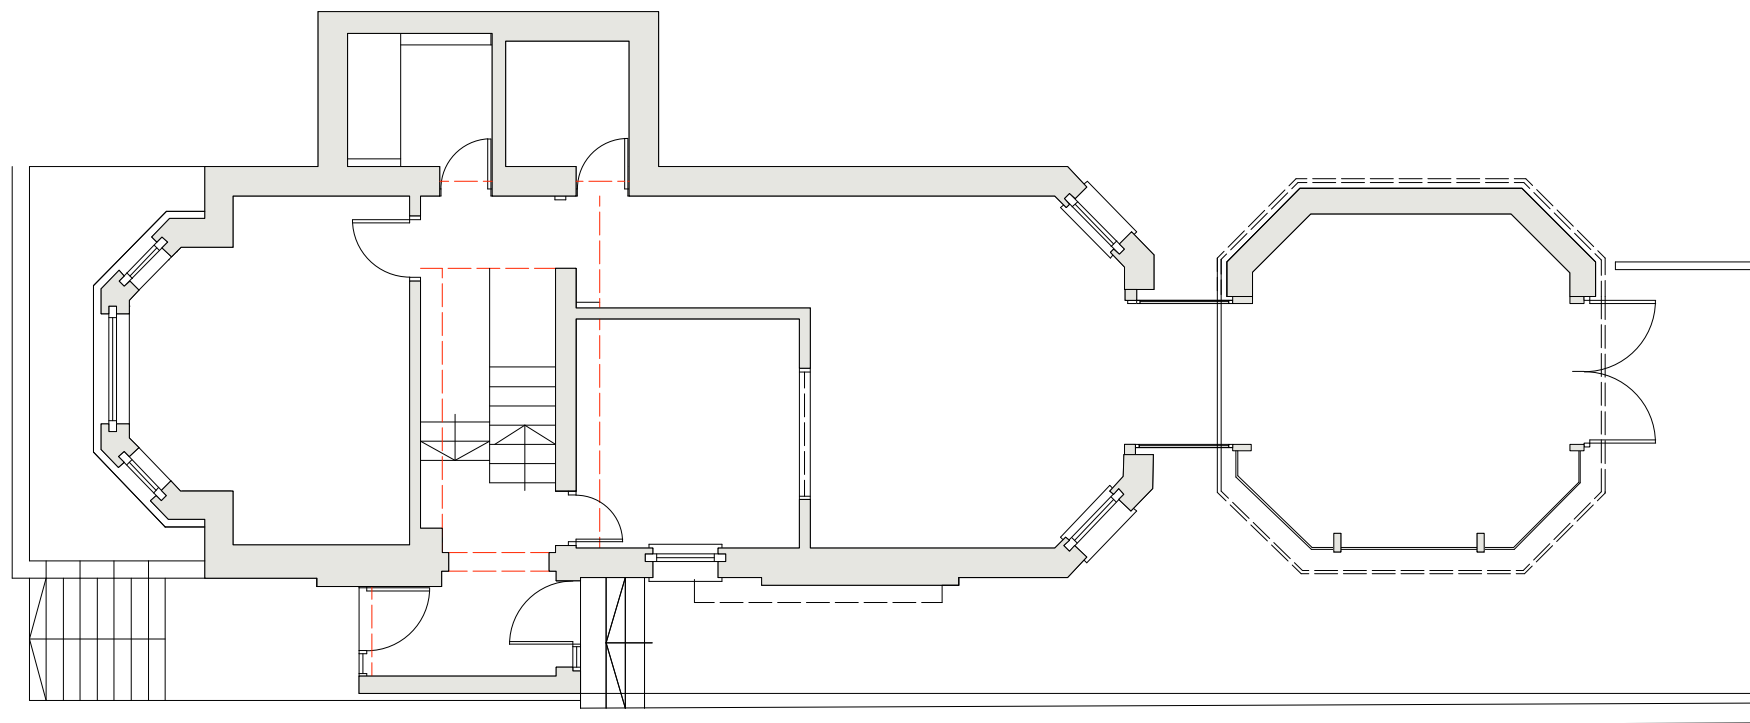

2 Existing Ground Floor Plan  
Scale: 1:100

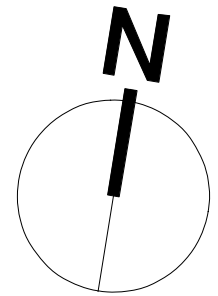

	<b>Harding Bond</b> <b>Property Consultants</b>		7 Cambridge Road Hastings TN40 1DJ	T: 01424 439648 office@hardingbond.co.uk www.hardingbond.co.uk
	CLIENT: Vincent & Cindy Folliot	SCALE: 1:100 @A3	DATE: 25/09/2018	
	PROJECT: Flat 1 10 Strathray Gardens. NW3 4PA	SURVEYOR: RB	DRAFTSMAN RB	
DRAWING TITLE: Existing Ground and First Floor Plans		DRAWING No: 1420RB_E_01		