






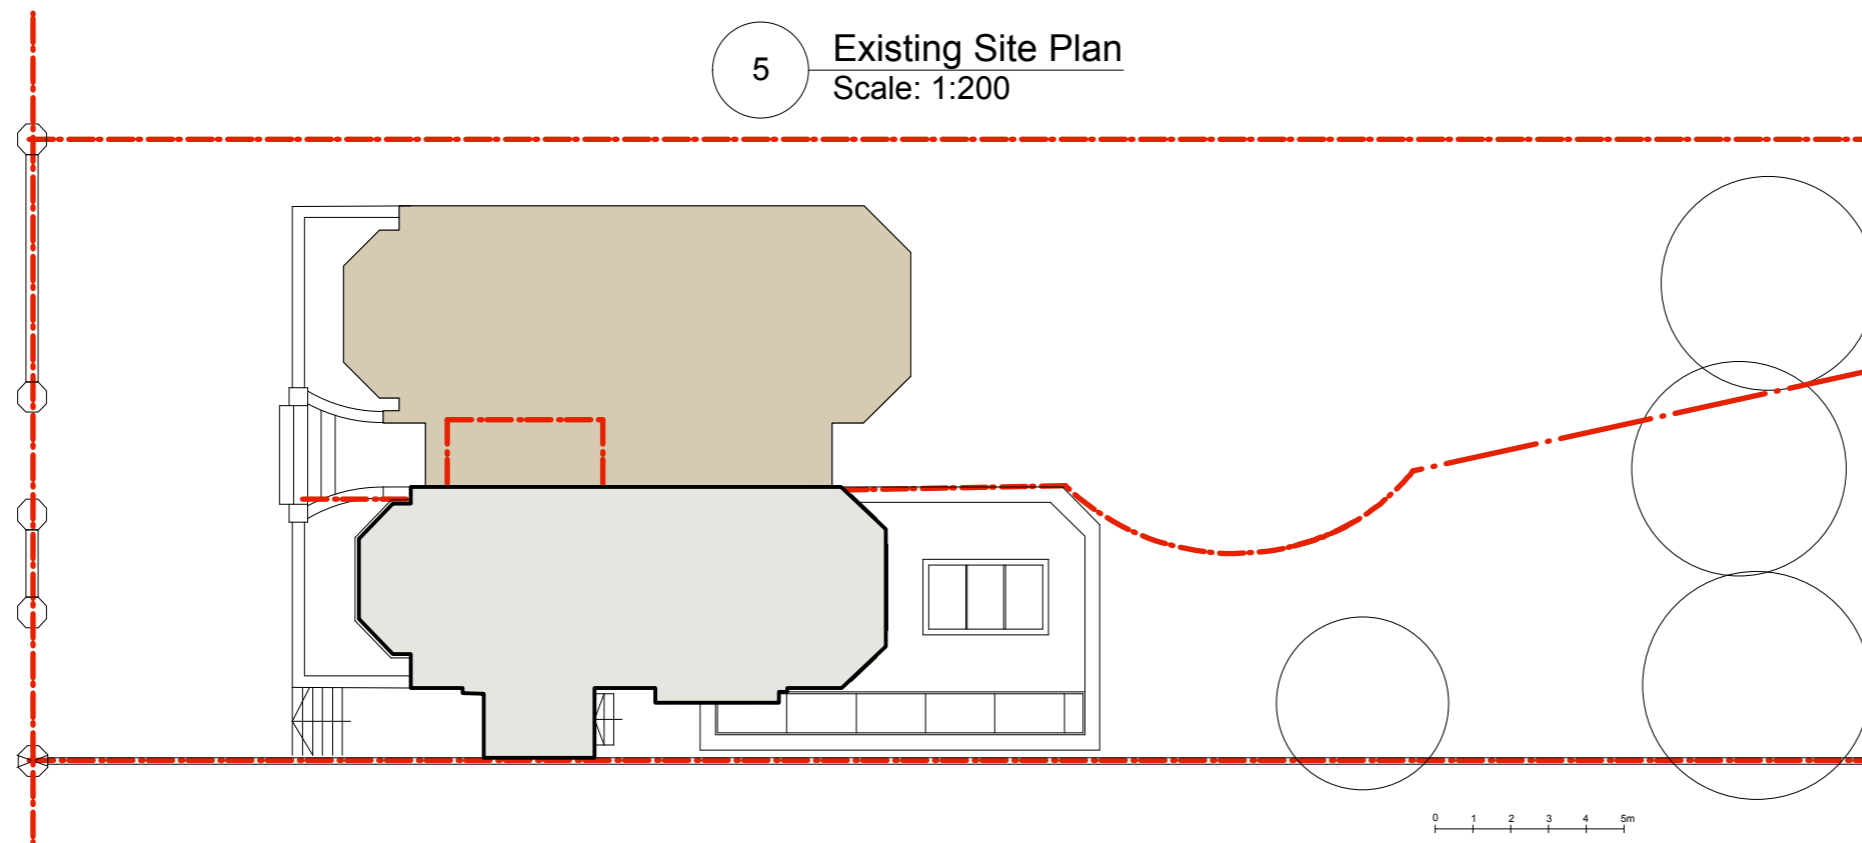


5 Existing Site Plan  
Scale: 1:200



004 Proposed Site Plan  
Scale: 1:200

-  Boundary Line
-  Demolished
-  Beam Over
-  Masonry Over
-  Flat 1, 10 Strathray Gardens
-  New

	<b>Harding Bond</b> <b>Property Consultants</b>		7 Cambridge Road Hastings TN40 1DJ	T: 01424 439648 office@hardingbond.co.uk www.hardingbond.co.uk
	CLIENT: Vincent & Cindy Folliot	SCALE: 1:200 @A3	DATE: 25/09/2018	
	PROJECT: Flat 1 10 Strathray Gardens. NW3 4PA	SURVEYOR: RB	DRAFTSMAN RB	
	DRAWING TITLE: Site Plans	DRAWING No: 1420RB_P_04		