


NOTES

THIS DRAWING IS THE COPYRIGHT OF THE ARCHITECT

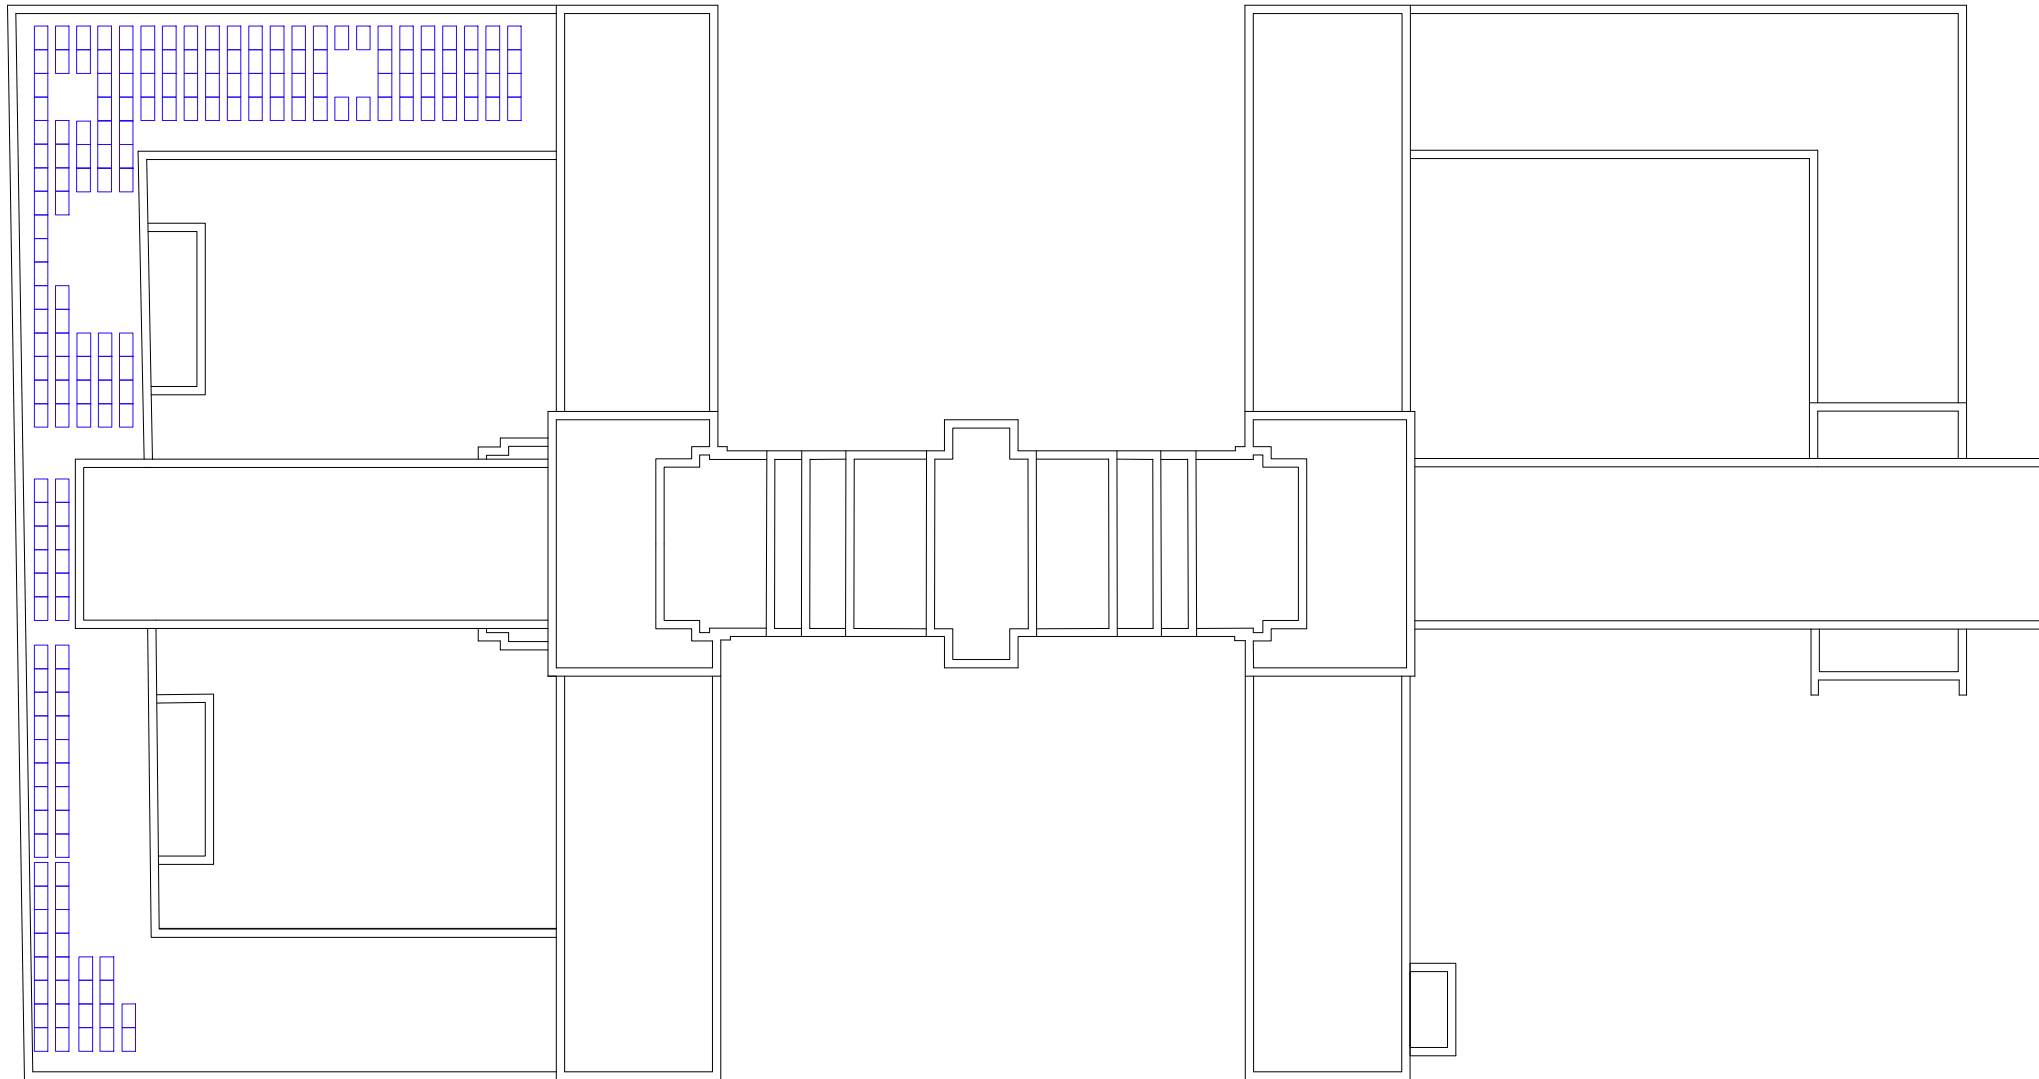

ROOF PLAN SHOWING PROPOSED PV PANEL LAYOUT

REV	DATE	DESCRIPTION
-----	------	-------------



22a Hill Street Richmond Surrey TW9 1TW
Tel: 0208 940 3323 Fax: 0208 948 4256 mail@htparchitecture.co.uk

PROJECT
**UNIVERSITY OF LONDON
PV INSTALLATIONS
PROPOSAL**

DRAWING TITLE
**PROPOSED ROOF PLAN
OF SENATE HOUSE**

SCALE	DATE	DRAWN BY
1:500 @A3	OCT 2018	CD
JOB No 18032	DRAWING No PP01	