


London Borough of Camden
Town and Country Planning Act 1971 (sections 36 & 37)
APPLICATION DATED

Premises *Regents Park Estate*
 Verged RED above

Scale *1:1250.*

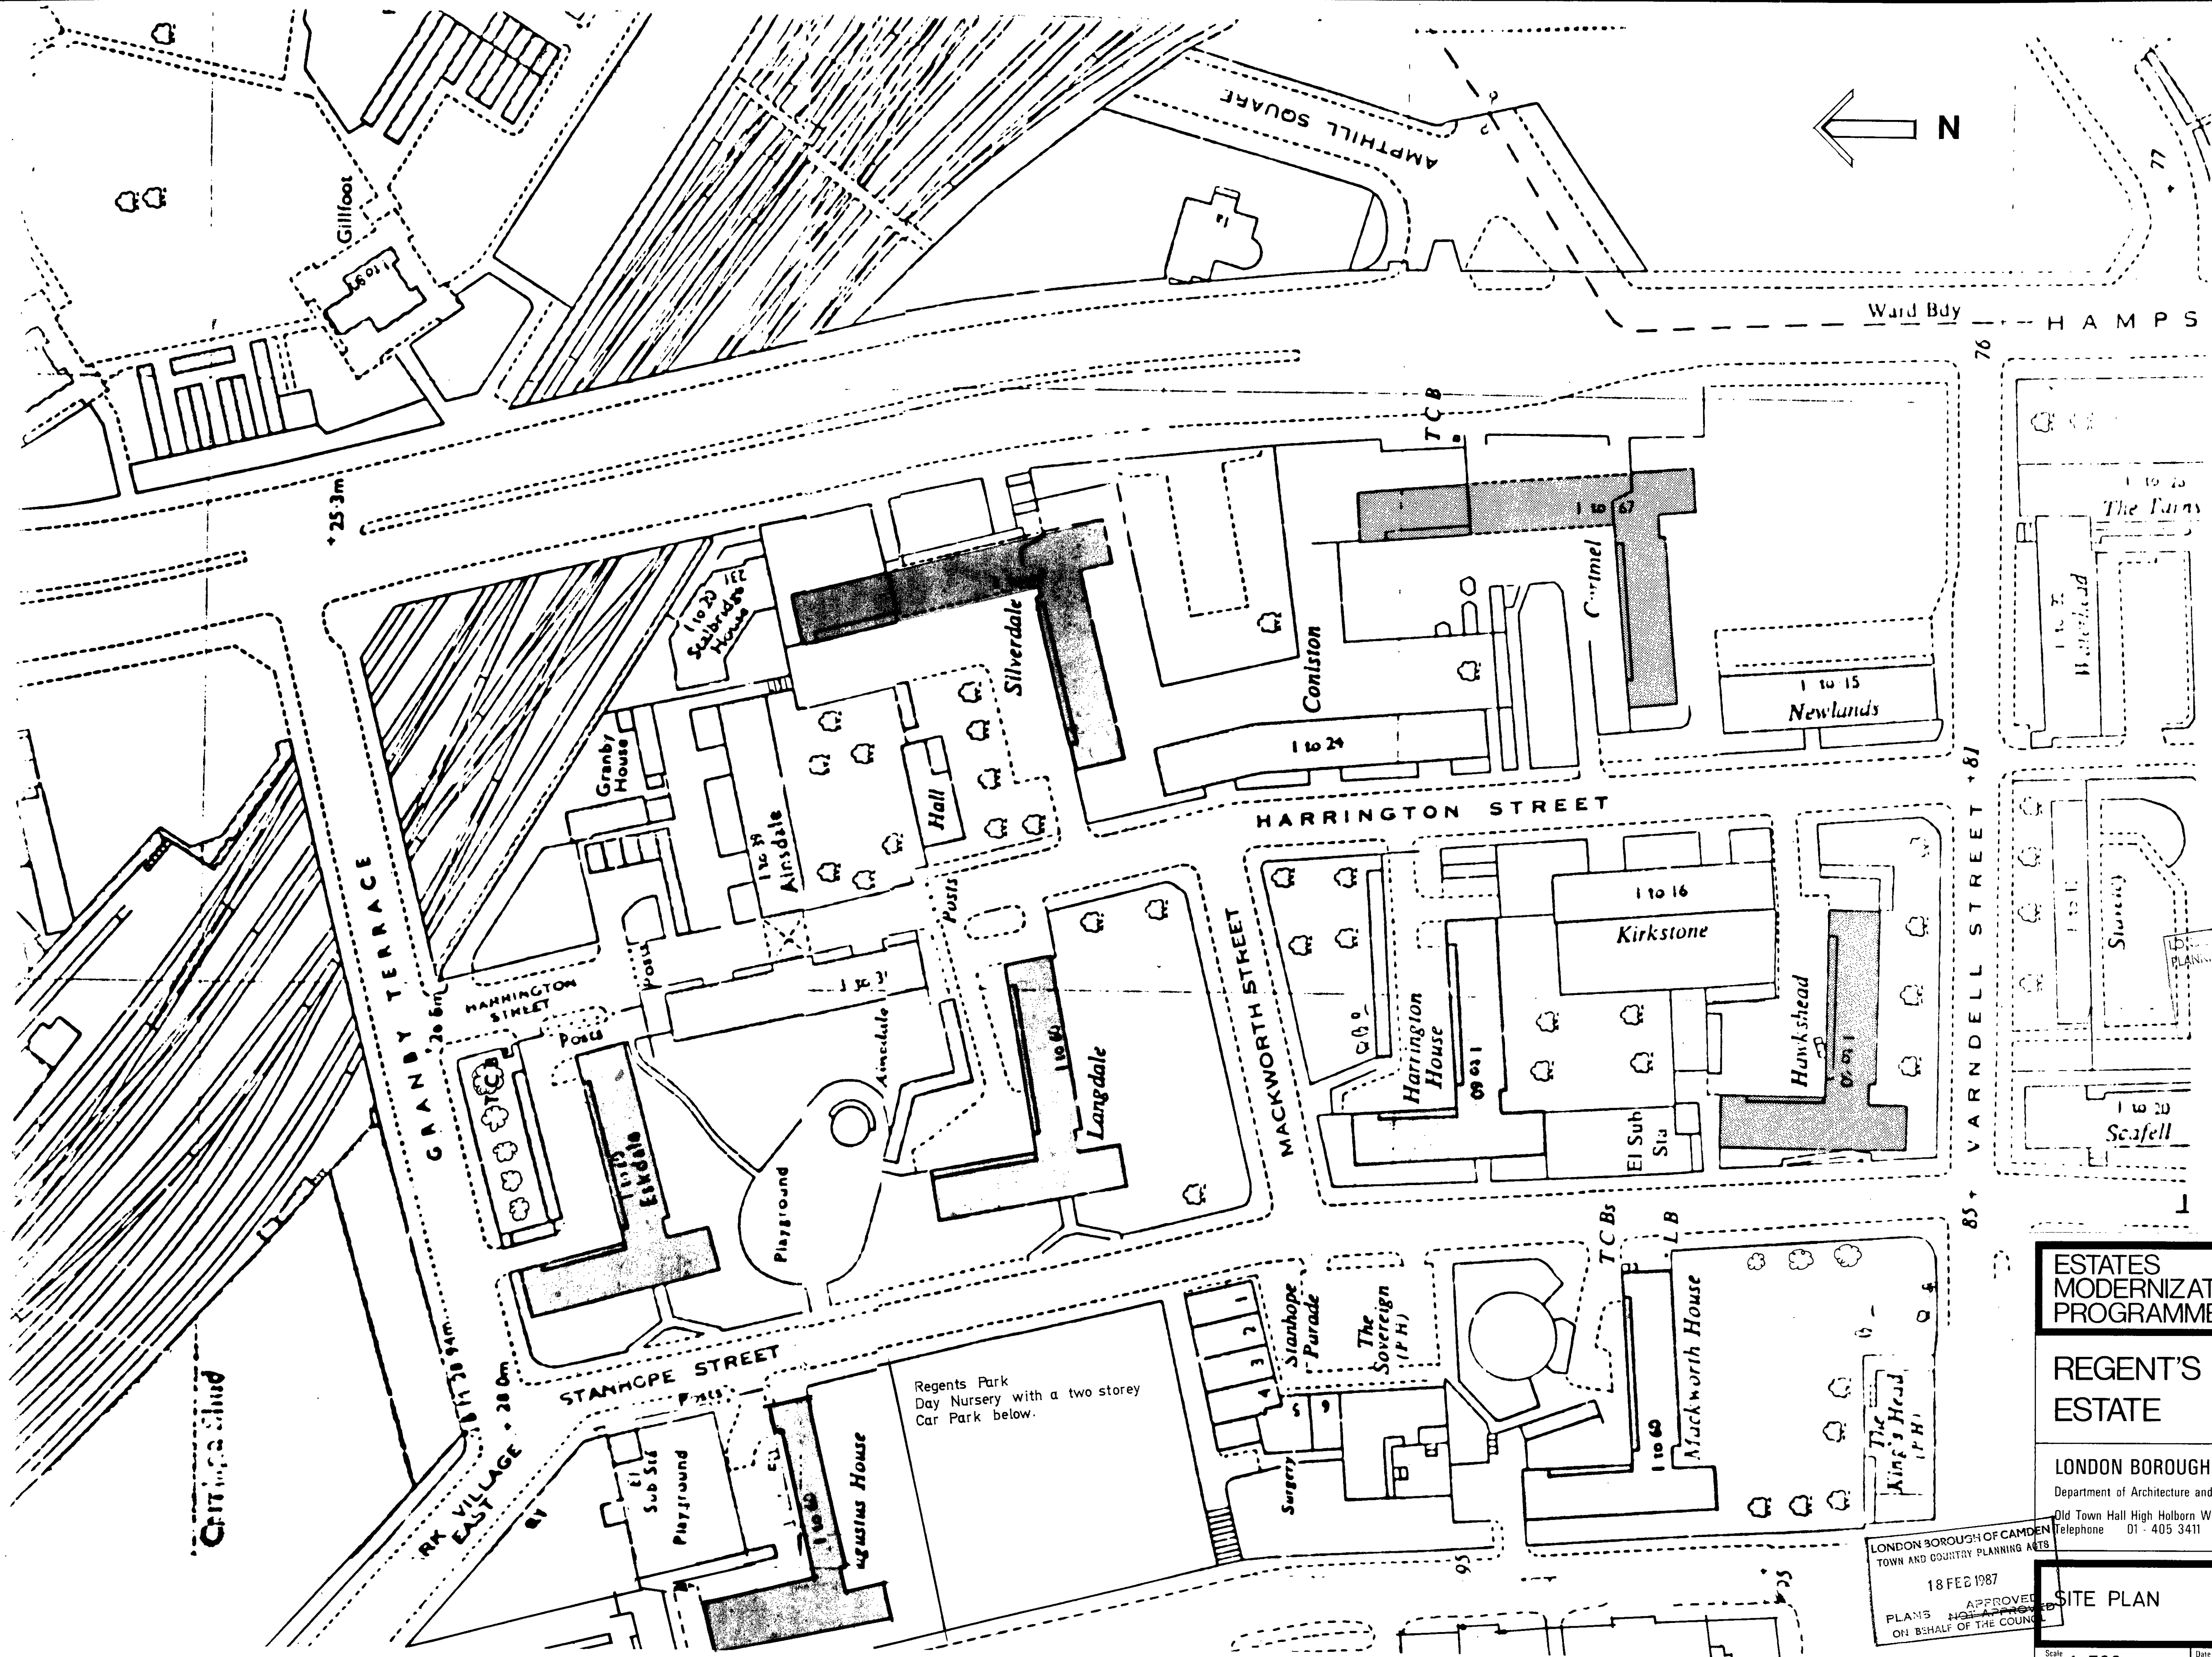

**ESTATES
MODERNIZATION
PROGRAMME**

**REGENT'S PARK
ESTATE**

LONDON BOROUGH OF CAMDEN
Department of Architecture and Surveying
Old Town Hall High Holborn WC1 7BG
Telephone 01 - 405 3411

LONDON BOROUGH OF CAMDEN
TOWN AND COUNTRY PLANNING ACTS
18 FEB 1987
APPROVED
PLANS NOT TO BE
ON BEHALF OF THE COUNCIL

SITE PLAN

Scale	1:500	Date	Drawn	Checked
Job no	S1031	SP	1	

396