



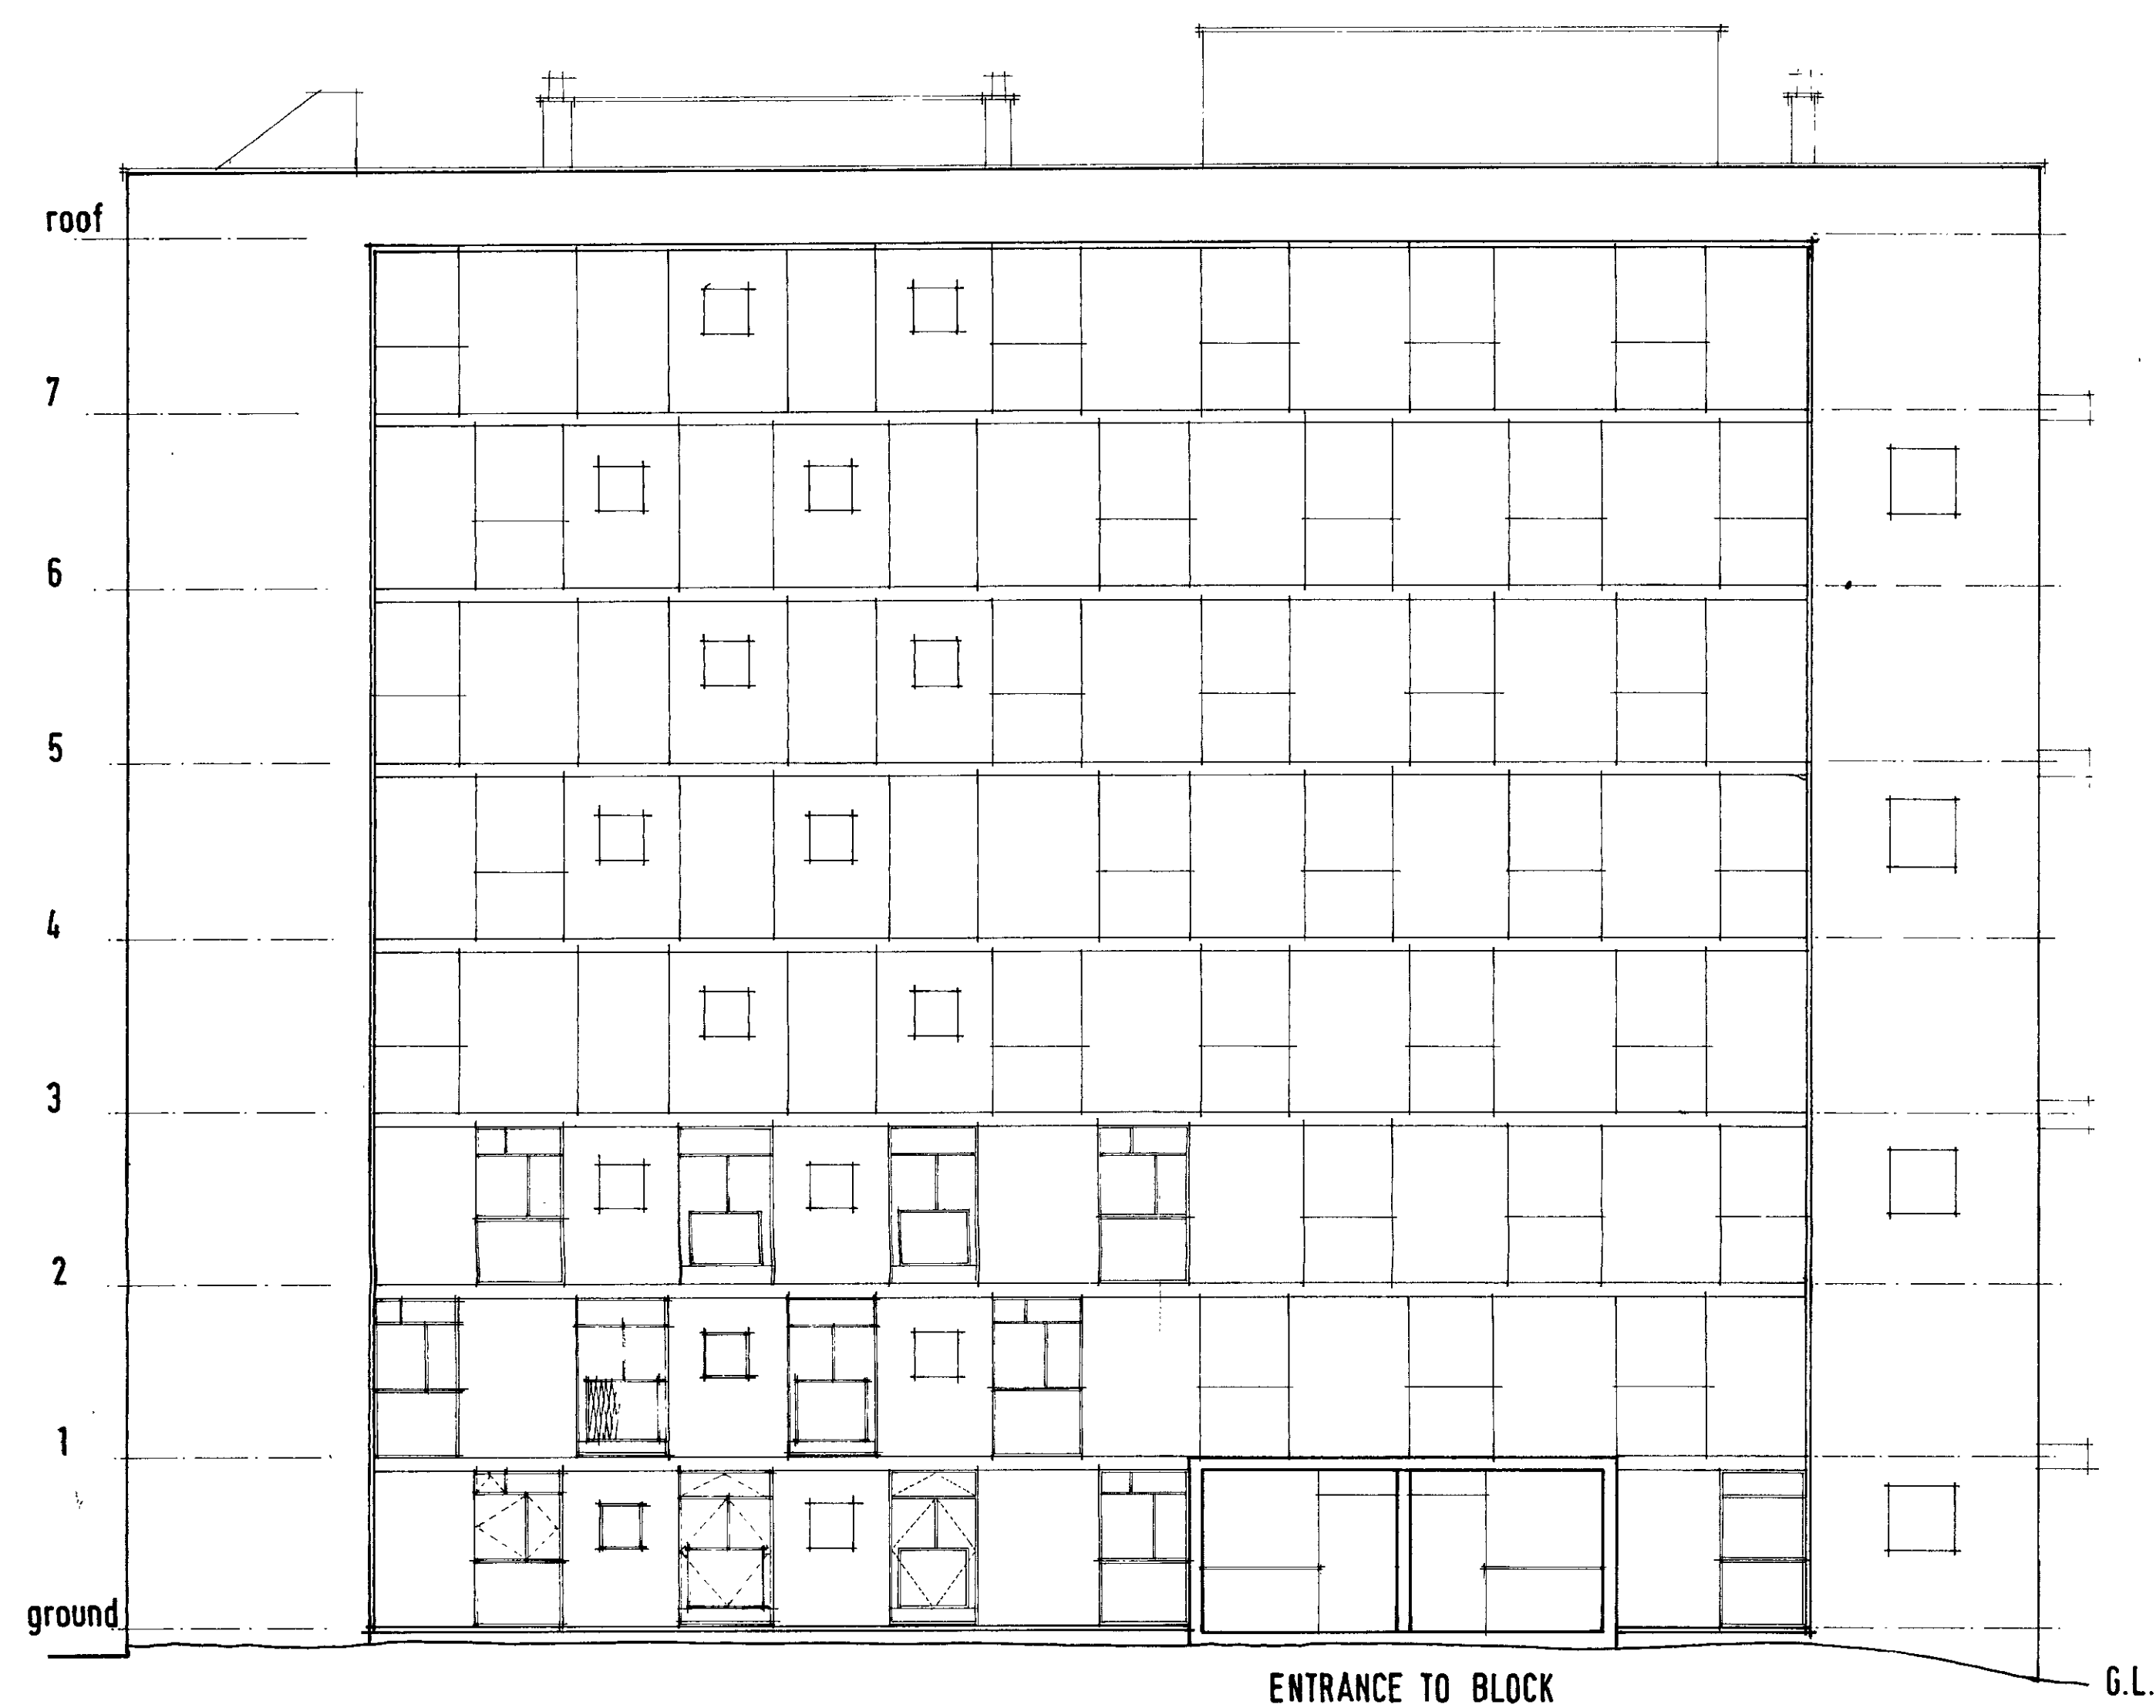

WEST ELEVATIONS

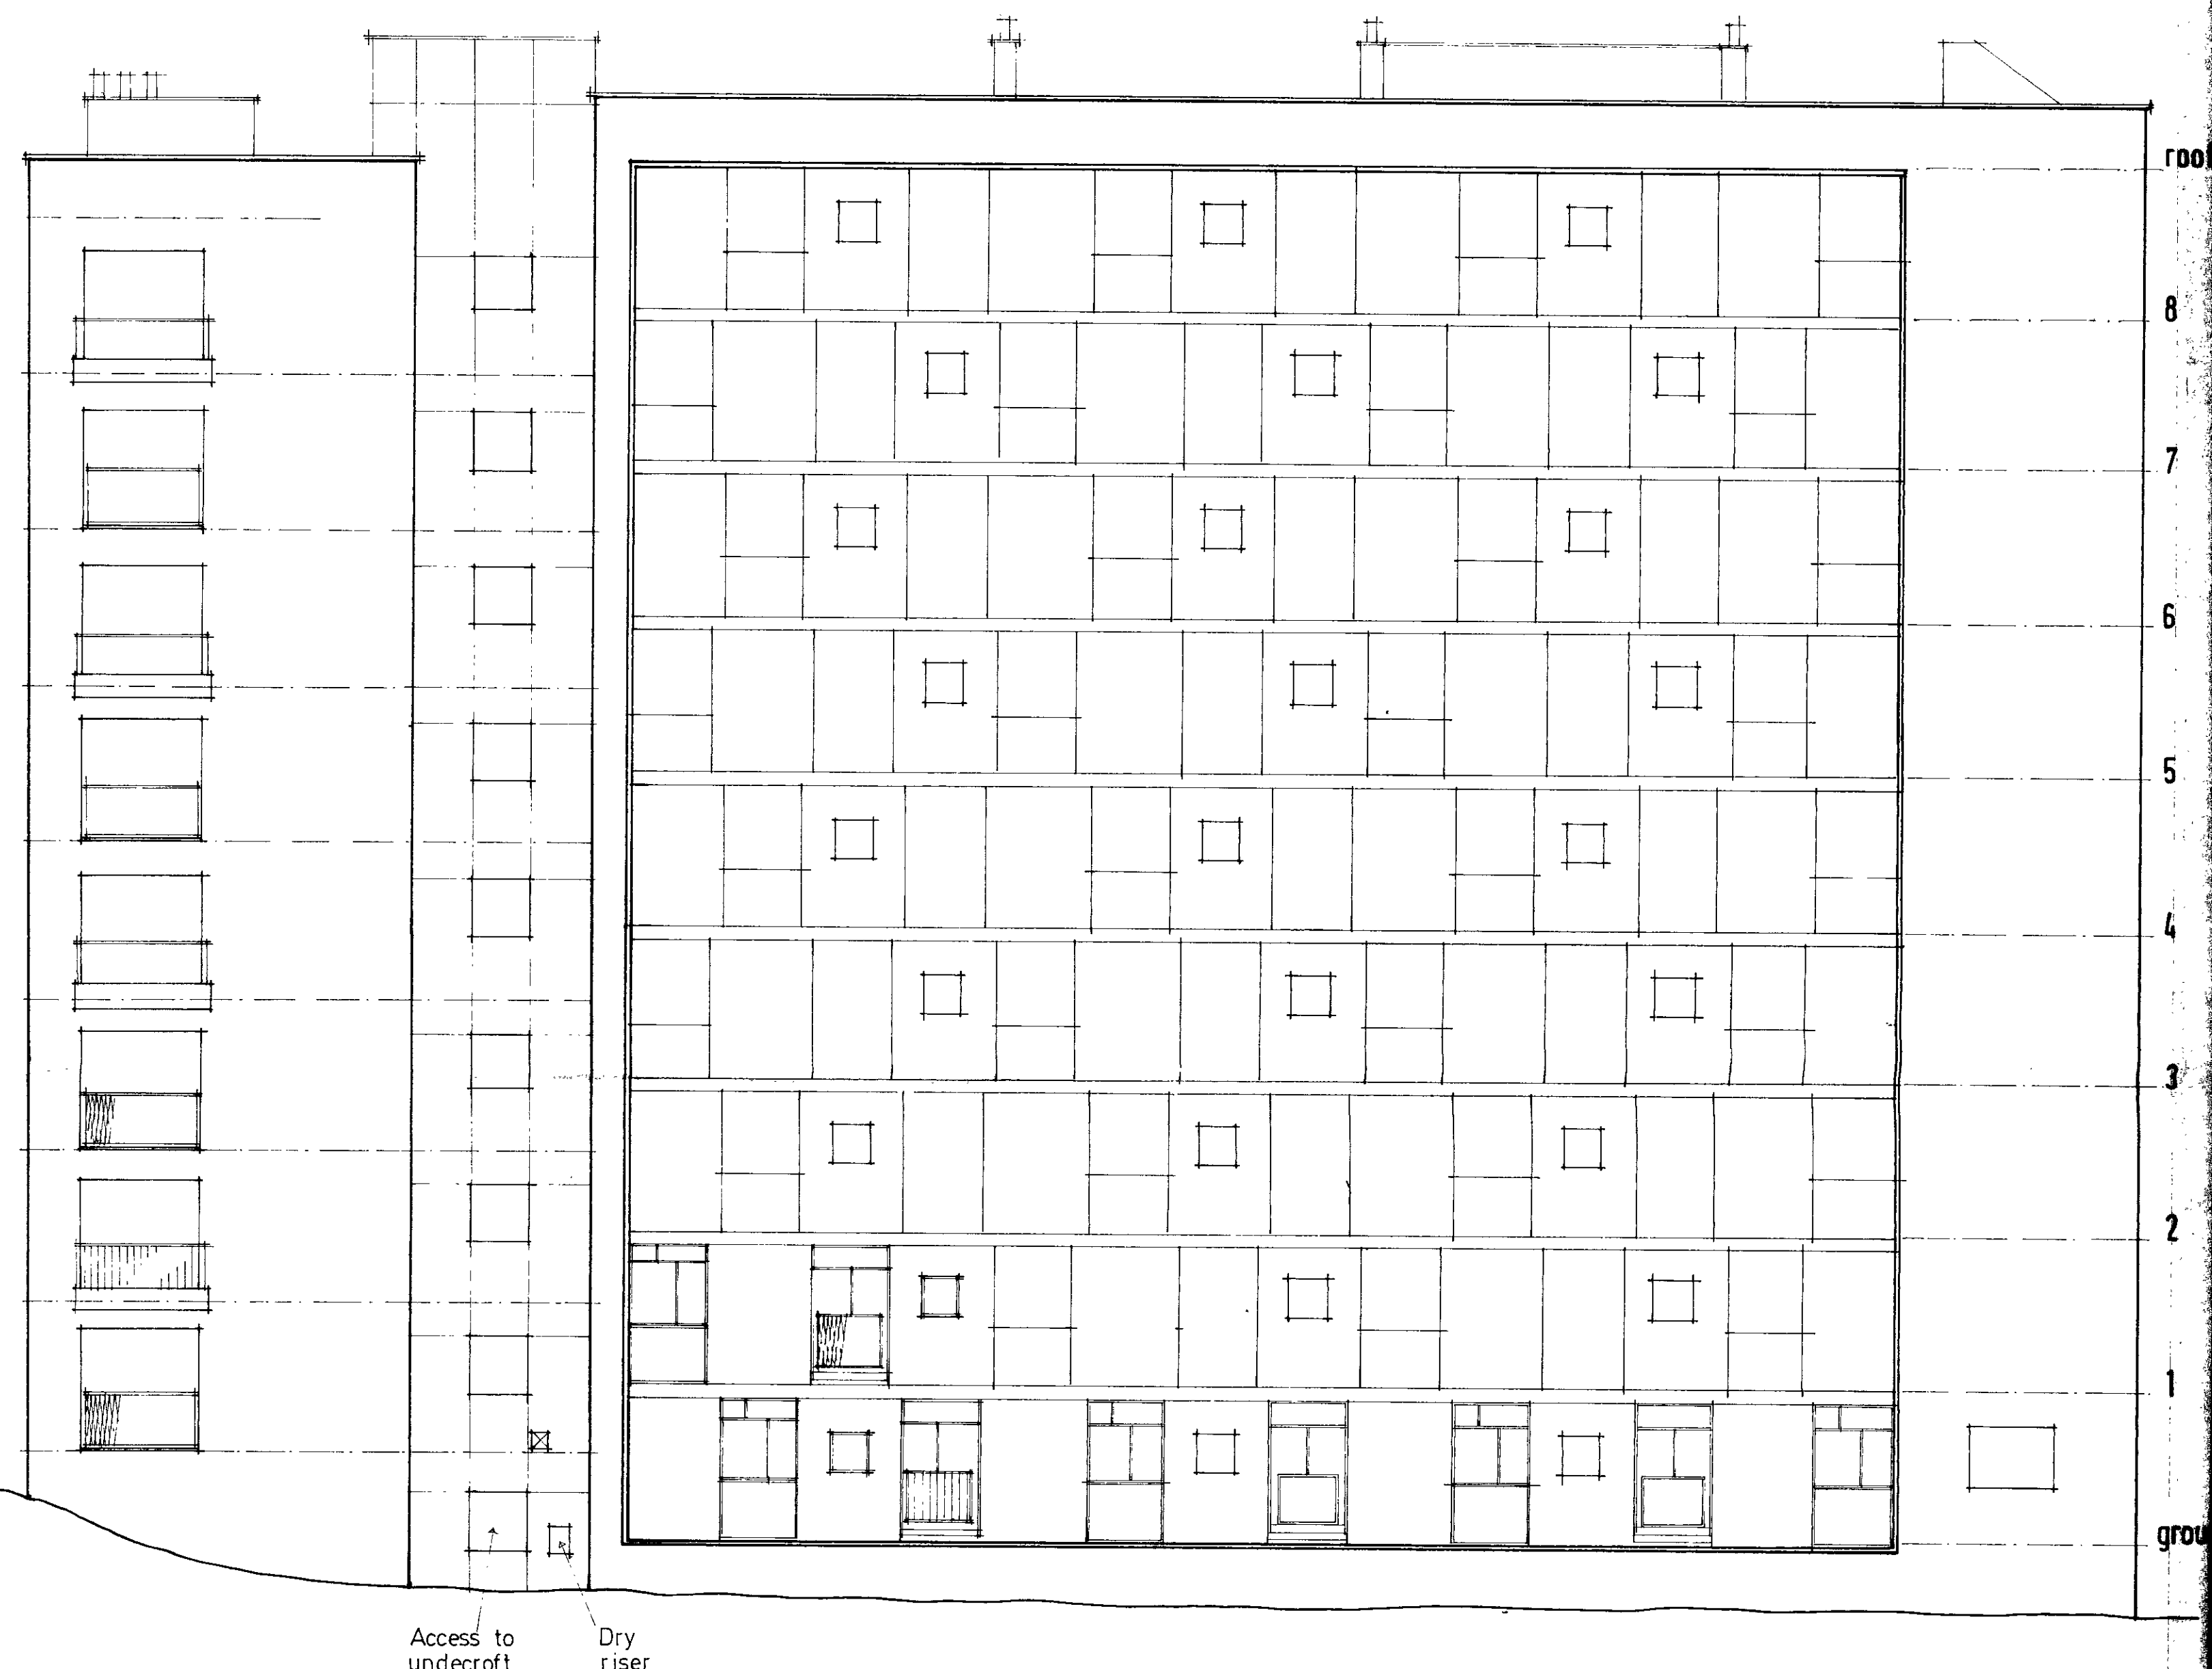

SOUTH ELEVATIONS

LONDON BOROUGH OF CAMDEN
TOWN AND COUNTRY PLANNING ACTS
12 FEB 1987
APPROVED
PLANS ~~NOT APPROVED~~
ON BEHALF OF THE COUNCIL


ESTATES
MODERNIZATION
PROGRAMME

REGENT'S PARK
ESTATE

LONDON BOROUGH OF CAMDEN
Department of Architecture and Surveying
Old Town Hall High Holborn WC1 7BG
Telephone 01 - 405 3411

TYPICAL WEST AND SOUTH
ELEVATIONS (EXISTING)


Scale 1:100	Date	Drawn	Checked
Job no S1031	T	60	

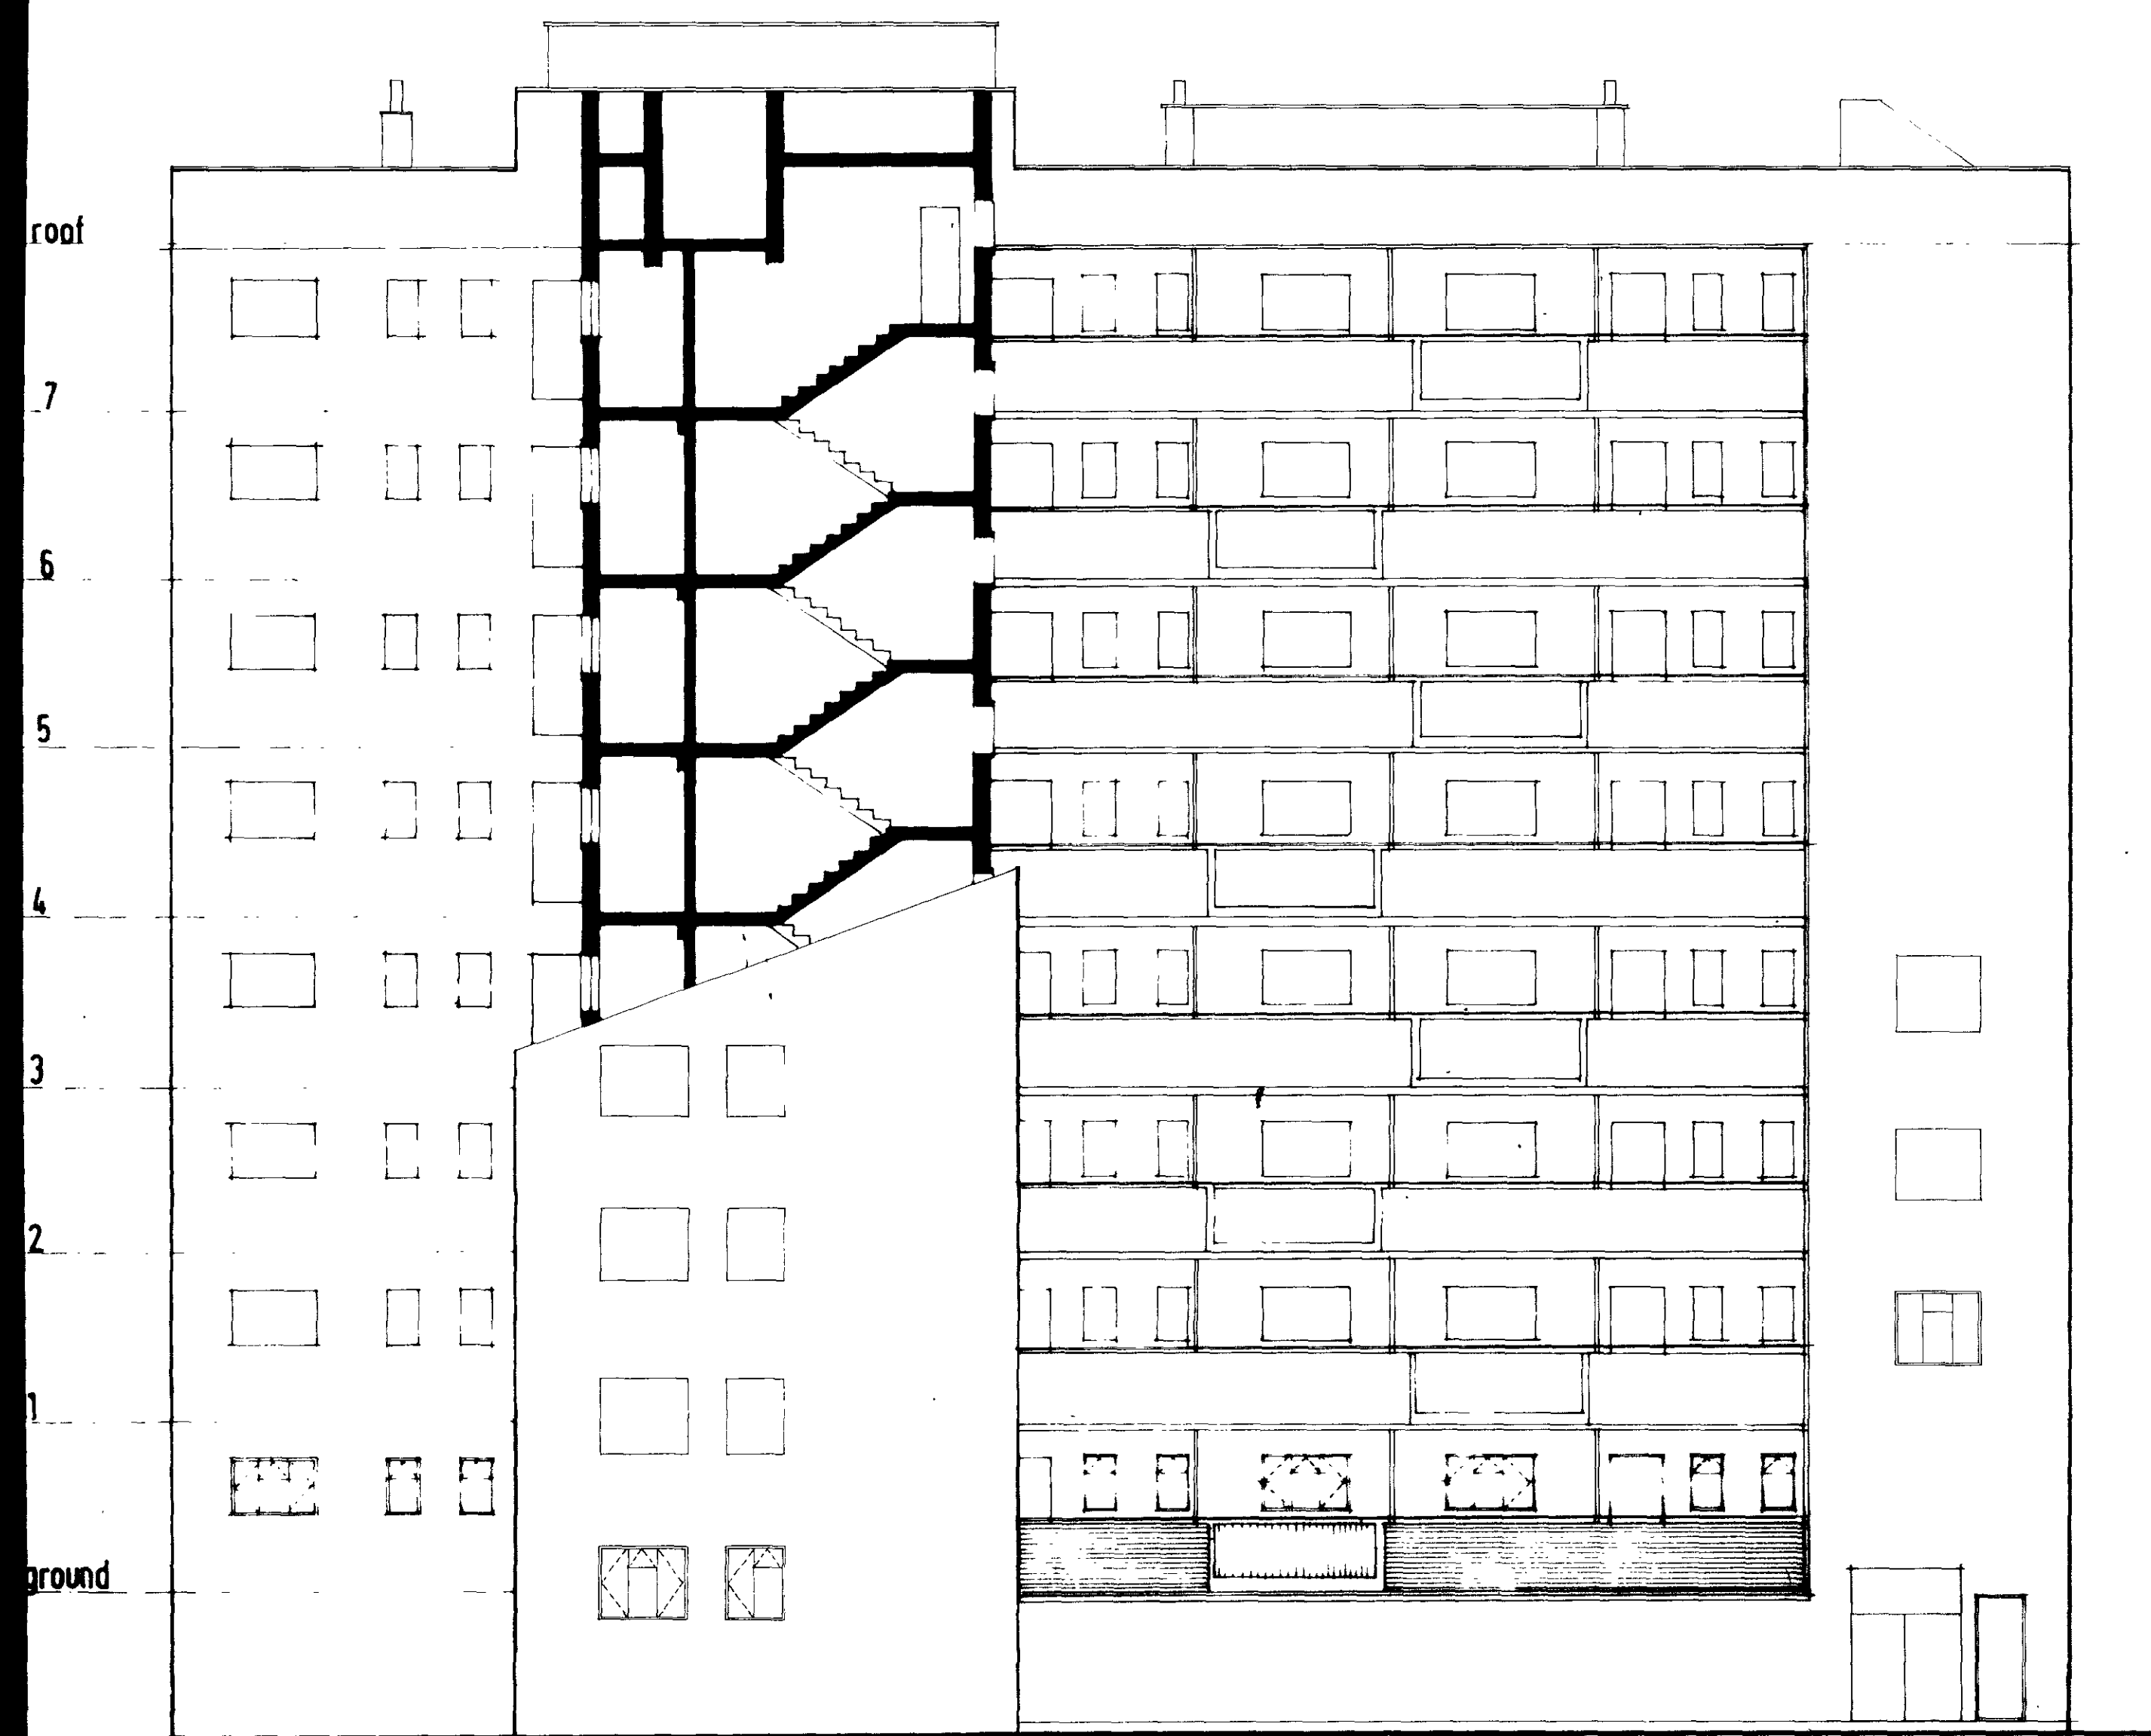

EAST ELEVATION



NORTH ELEVATION

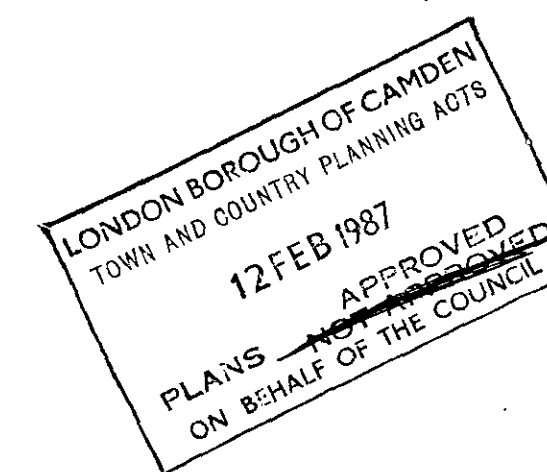

ESTATES
MODERNIZATION
PROGRAMME

REGENT'S PARK
ESTATE

LONDON BOROUGH OF CAMDEN
Department of Architecture and Surveying
Old Town Hall High Holborn WC1 7BG
Telephone 01 - 405 3411

TYPICAL EAST AND NORTH
ELEVATIONS (EXISTING)

Scale	1:100	Date	Drawn	Checked
Job no	S 1031	T	59	

[illegible]

ESTATES MODERNIZATION PROGRAMME


LONDON BOROUGH OF CAMDEN
Department Of Architecture and Surveying
Old Town Hall High Holborn WC1 7BG
Telephone 01 - 405 3411

Scale	1:100	Date	Drawn	Checked
-------	-------	------	-------	---------

Architectural floor plan of a residential building, showing a long central corridor with multiple rooms on either side. The plan includes the following labels and annotations:

- Room Labels:** Bedroom, Living Room, Kitchen, Bath, Hall, Bed Sitting, WC, Store, Bin Store, and Lift.
- Room Types:** 5P/3B Type D1, 2P/1B Type B, 2P/1B Type B, 1P. Bedsit Type A1, 2P/1B Type B1, 2P/1B Type B2, and 5P/3B Type D.
- Annotations:**
 - NEW PALADIN STORE TO TAKE 2 NO. PALADINS. NEW METAL DOOR. STORE TO BE INSULATED INTERNALLY WITH ROCKWOOL & RENDER.
 - REMOVE ALL RAILINGS. BRICK UP ALL OPENINGS.
 - NEW PALADIN STORE - SEE NOTES ABOVE
 - NEW OPENING. NEW LINTOL OVER
- Orientation:** A North arrow pointing downwards is located in the lower-left corner.
- Legend:** A rectangle symbol is labeled "Main Entrance".
- Stamp:** A rectangular stamp in the bottom right corner reads: "LONDON BOROUGH OF CROYDON TOWN AND COUNTRY PLANNING 12 FEB 1987 APPROV NOT APPROV PLANS ON BEHALF OF THE COUNCIL".

LONDON BOROUGH OF CAMDEN
TOWN AND COUNTRY PLANNING ACTS
12 FEB 1987
APPROVED
~~NOT APPROVED~~
ON BEHALF OF THE COUNCIL

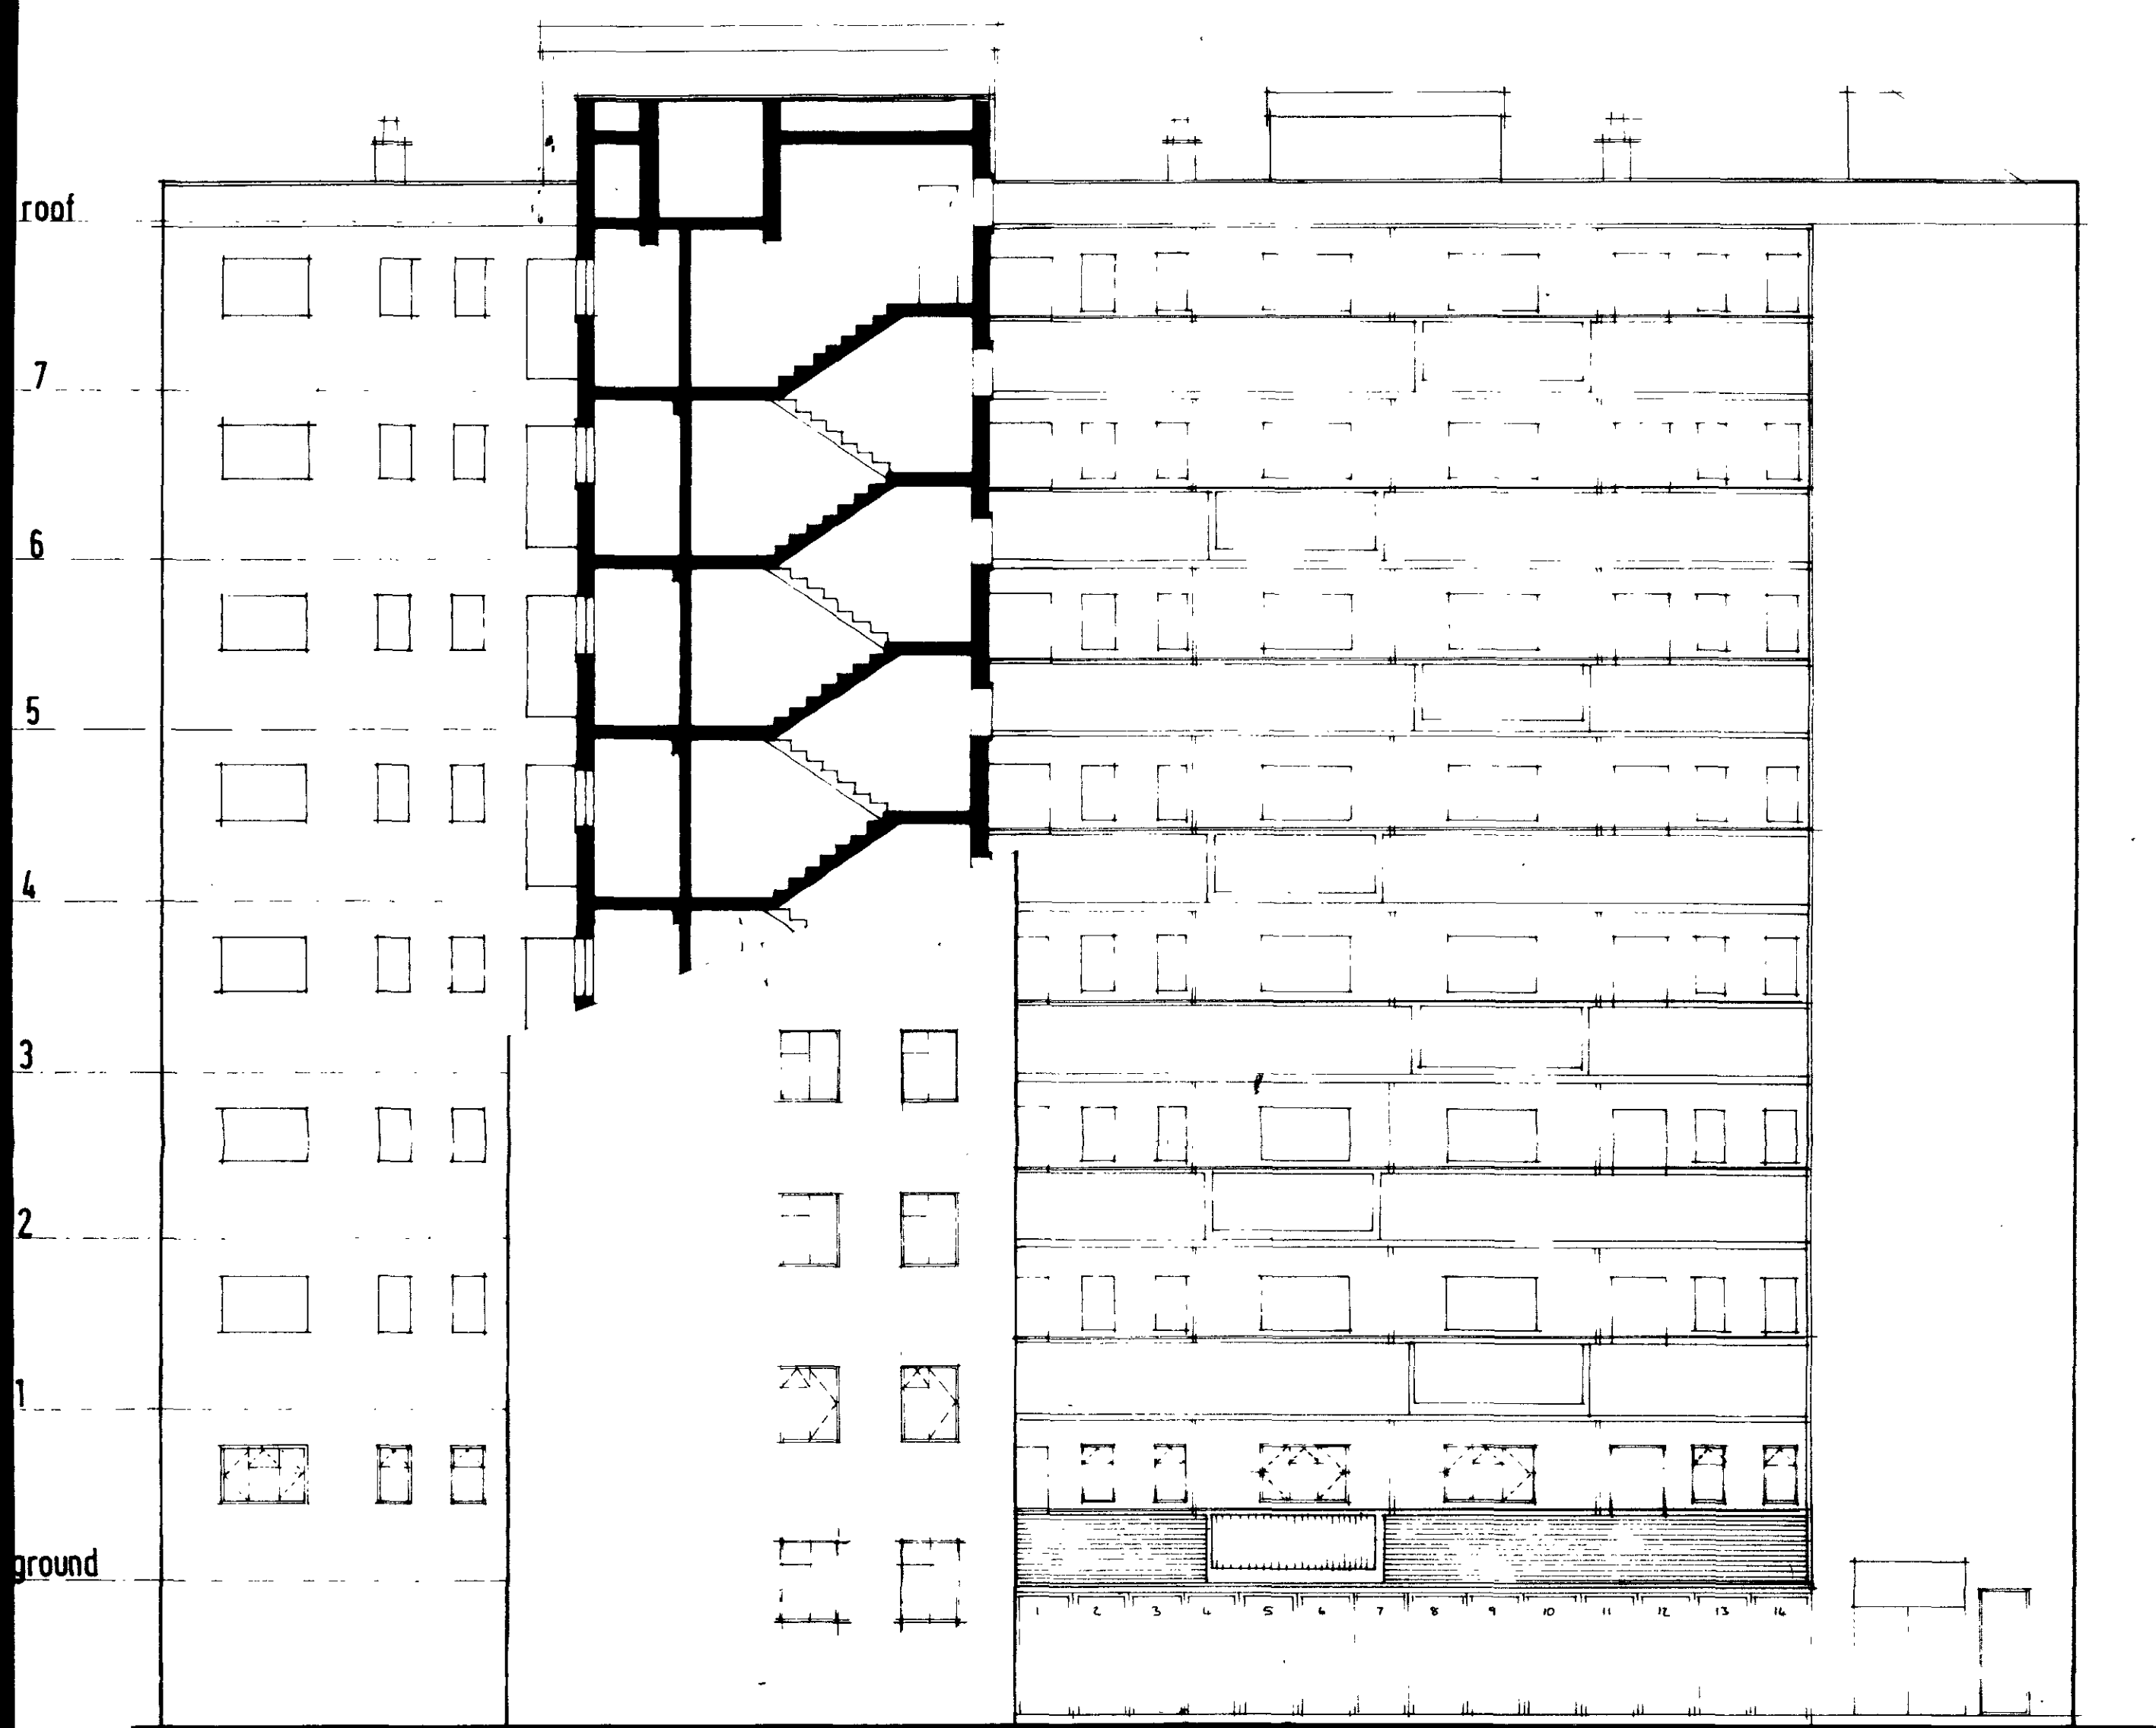

EAST ELEVATION



NORTH ELEVATION

LONDON BOROUGH OF CAMDEN
TOWN AND COUNTRY PLANNING ACTS
12 FEB 1987
APPROVED
PLANS ~~NOT APPROVED~~
ON BEHALF OF THE COUNCIL


ESTATES
MODERNIZATION
PROGRAMME

REGENT'S PARK
ESTATE

LONDON BOROUGH OF CAMDEN
Department of Architecture and Surveying
Old Town Hall High Holborn WC1 7BG
Telephone 01 - 405 3411


HAWKSHEAD: EXISTING
EAST & NORTH ELEVATIONS

Scale	1:100	Date	Drawn	Checked
Job no	S1031	HD	61	

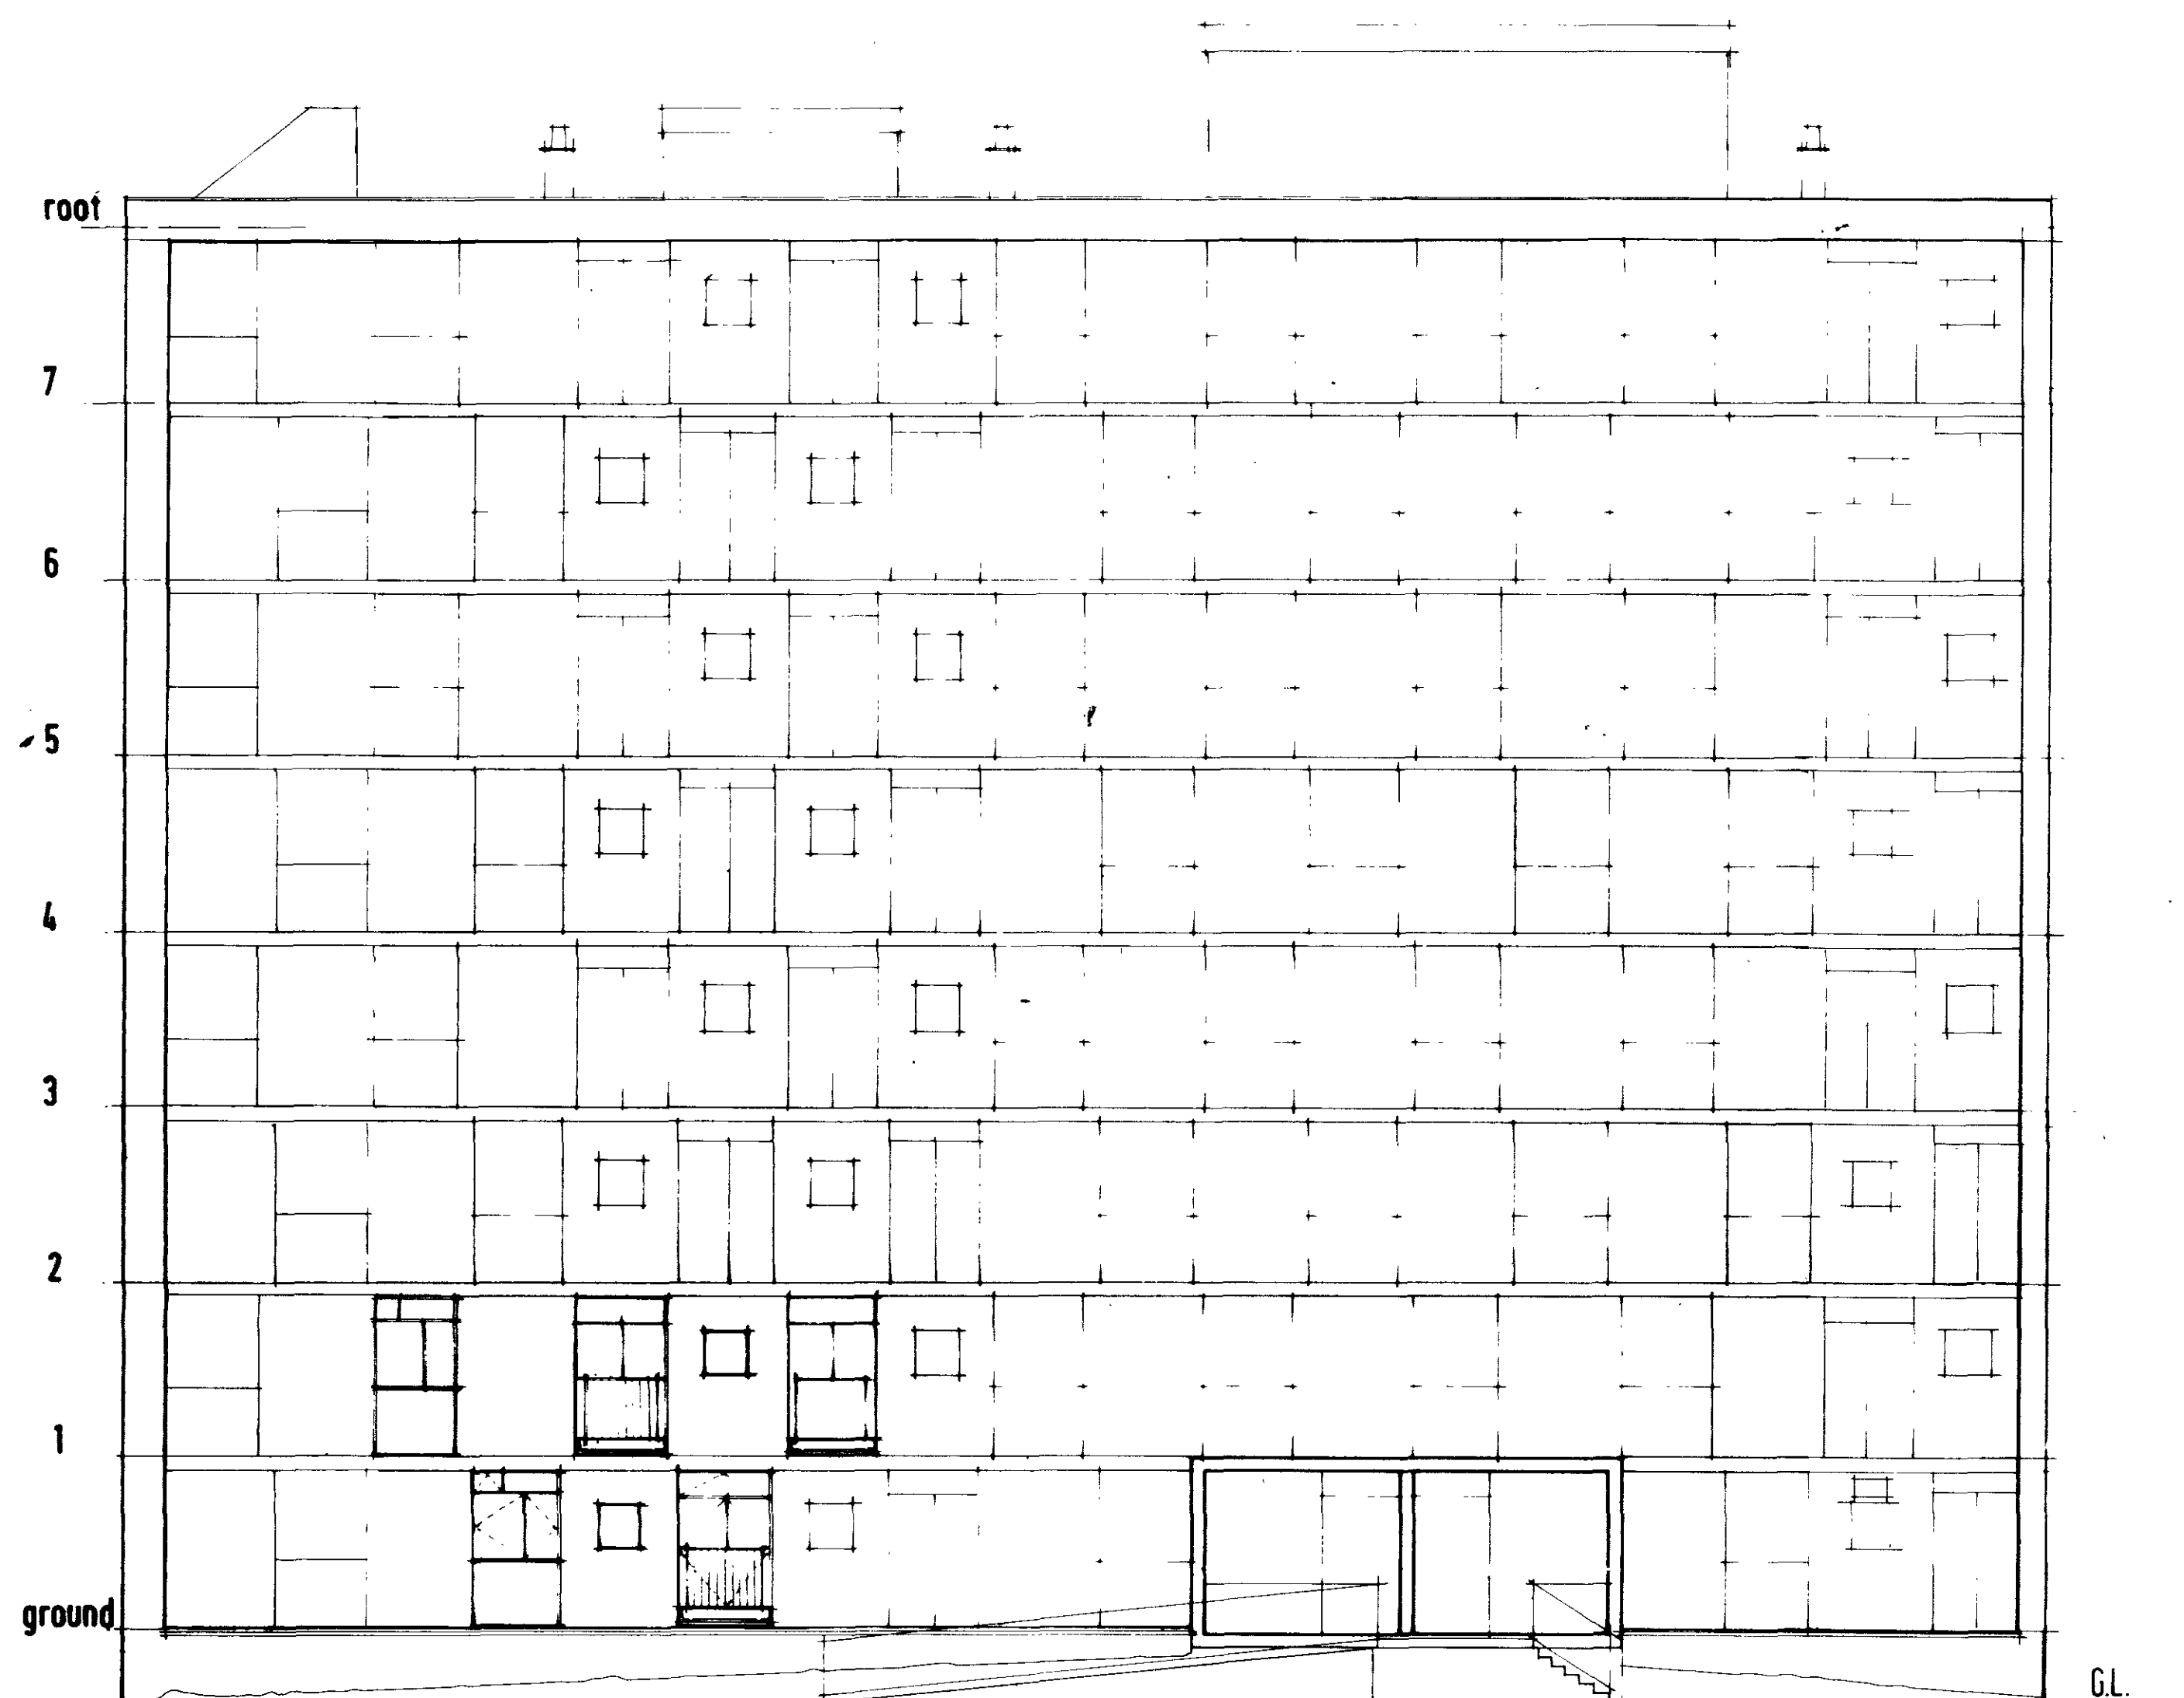

ENTRANCE TO BLOCK

WEST ELEVATIONS

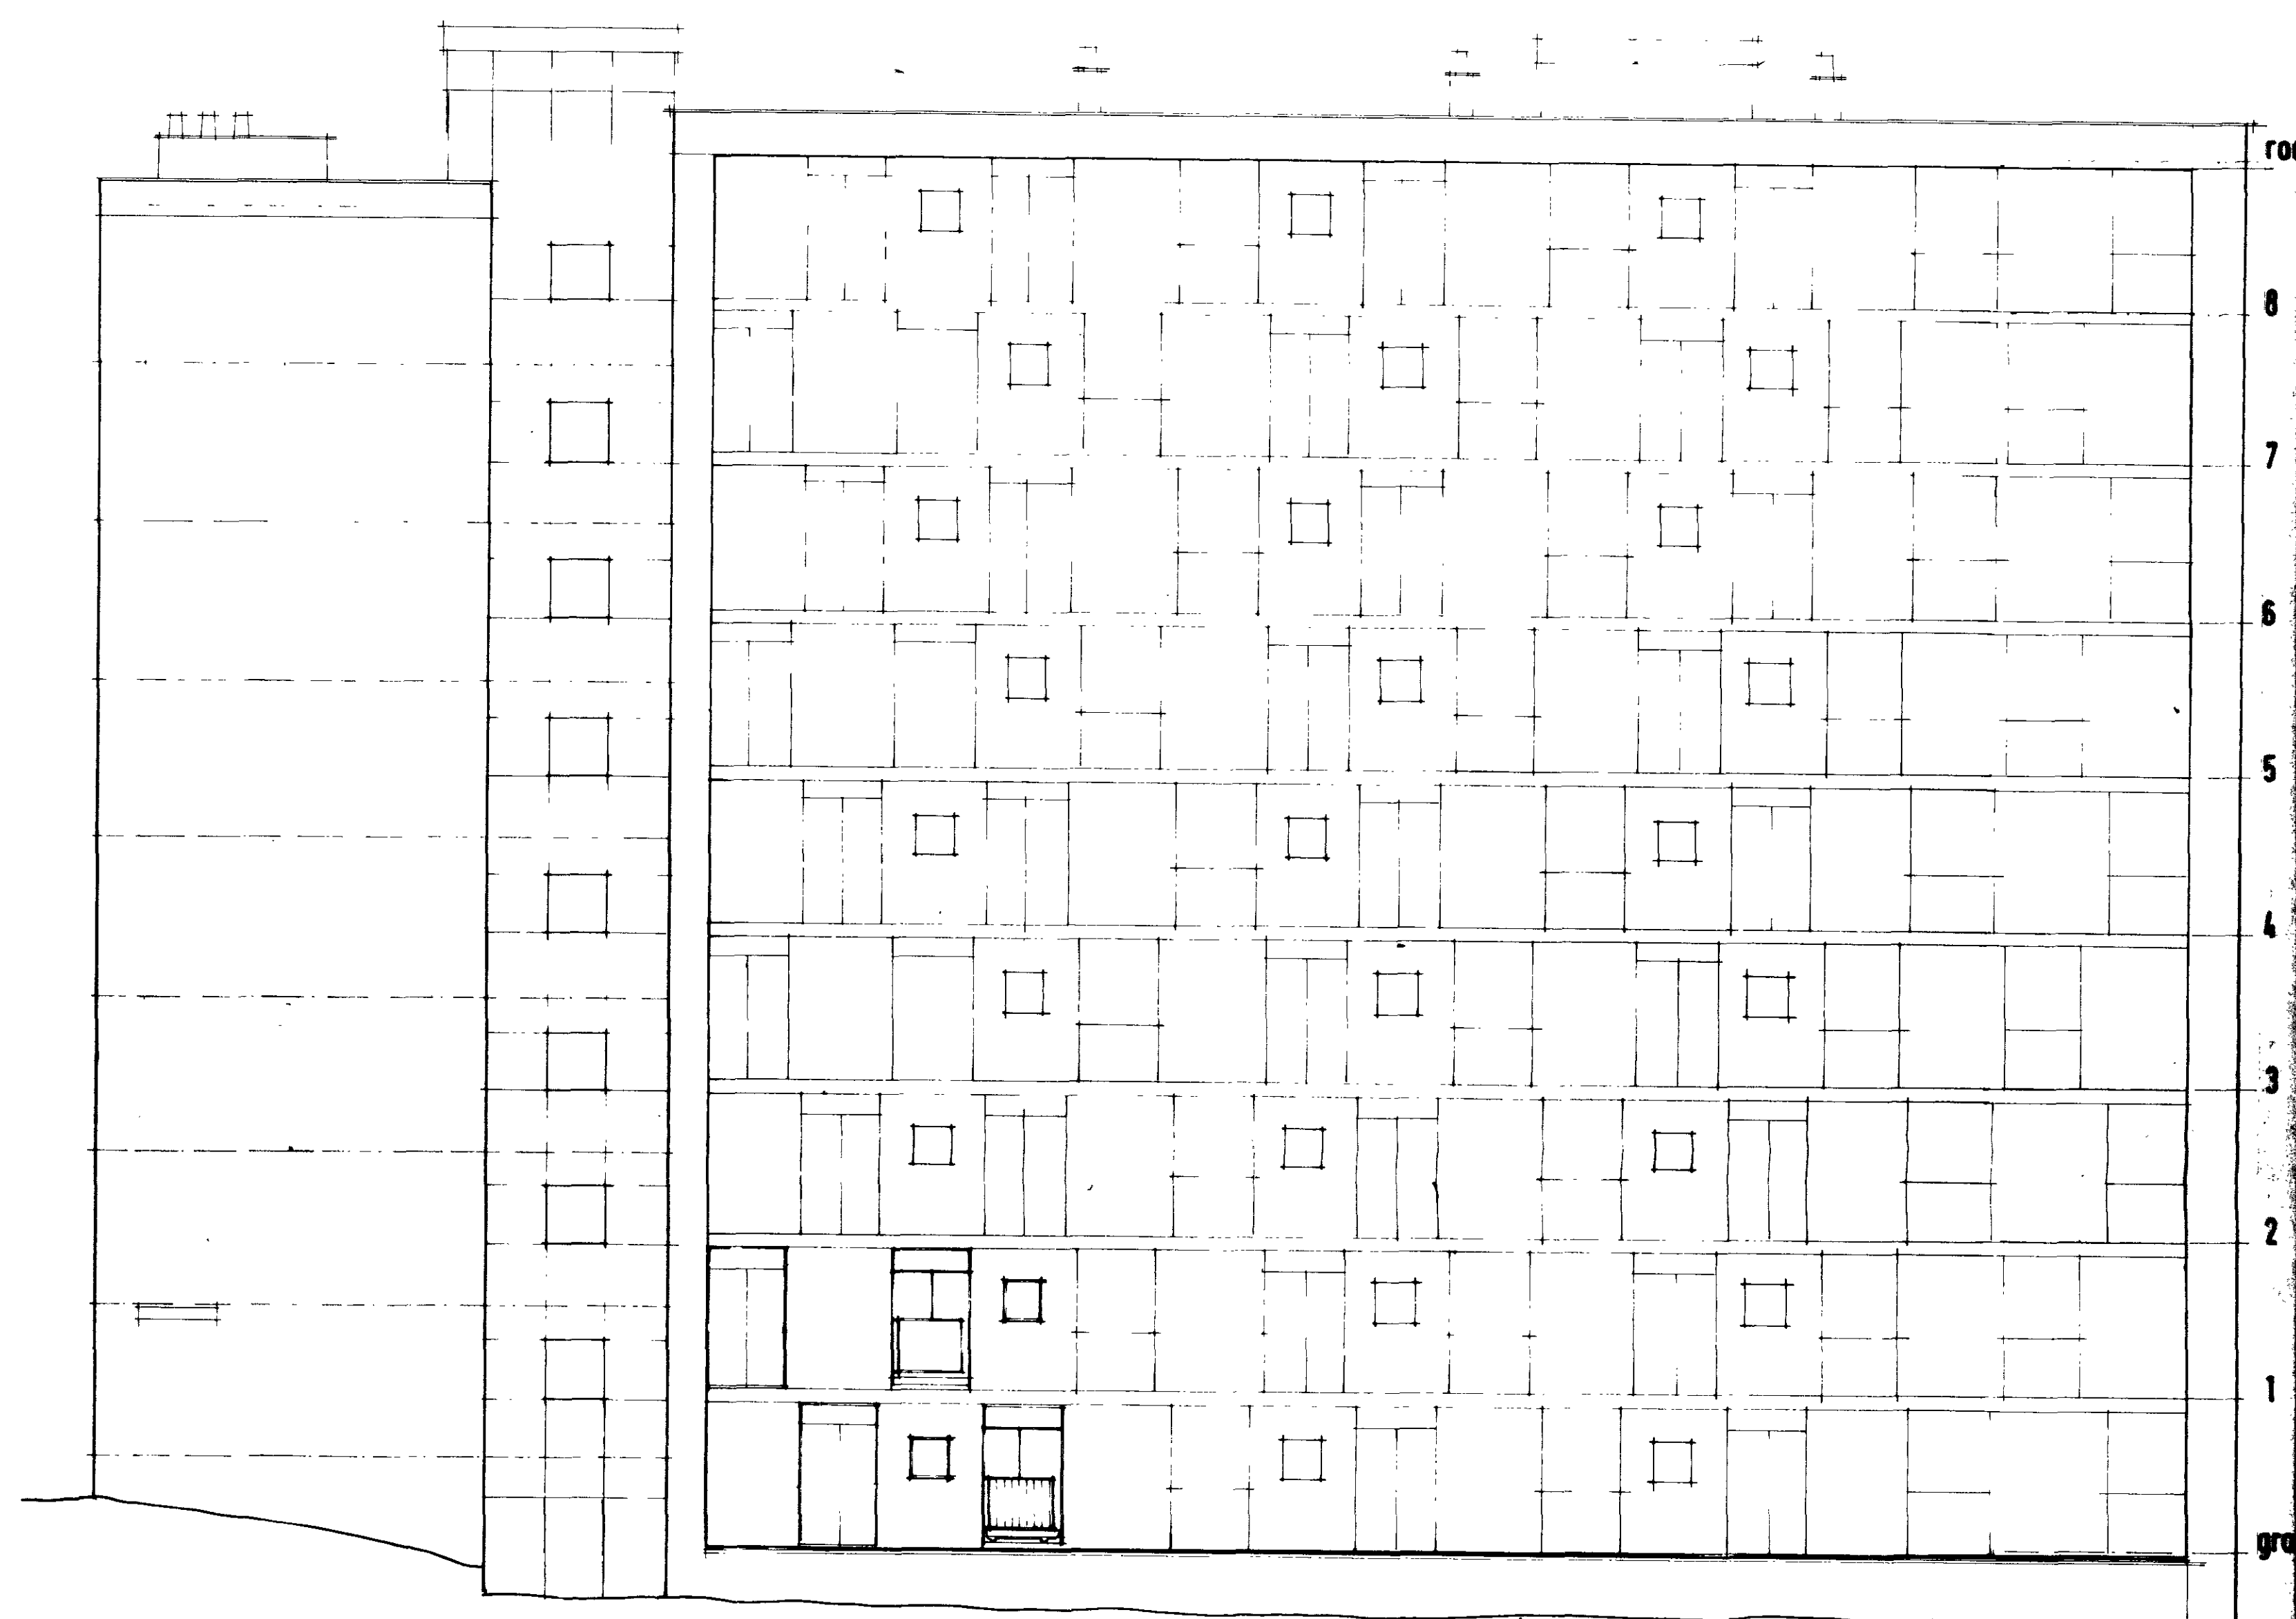

SOUTH ELEVATIONS

LONDON BOROUGH OF CAMDEN
TOWN AND COUNTRY PLANNING ACTS
12 FEB 1987
PLANS ~~NOT APPROVED~~ APPROVED
ON BEHALF OF THE COUNCIL

ESTATES
MODERNIZATION
PROGRAMME

REGENT'S PARK
ESTATE

LONDON BOROUGH OF CAMDEN
Department of Architecture and Surveying
Old Town Hall High Holborn WC1 7BG
Telephone 01 - 405 3411


HAWKSHEAD: EXISTING
WEST & SOUTH ELEVATIONS

Scale 1:100	Date	Drawn	Checked
Job no S1031	HD	62	

All dimensions to be checked on site
No dimensions to be scaled from this drawing unless otherwise indicated



NORTH ELEVATION

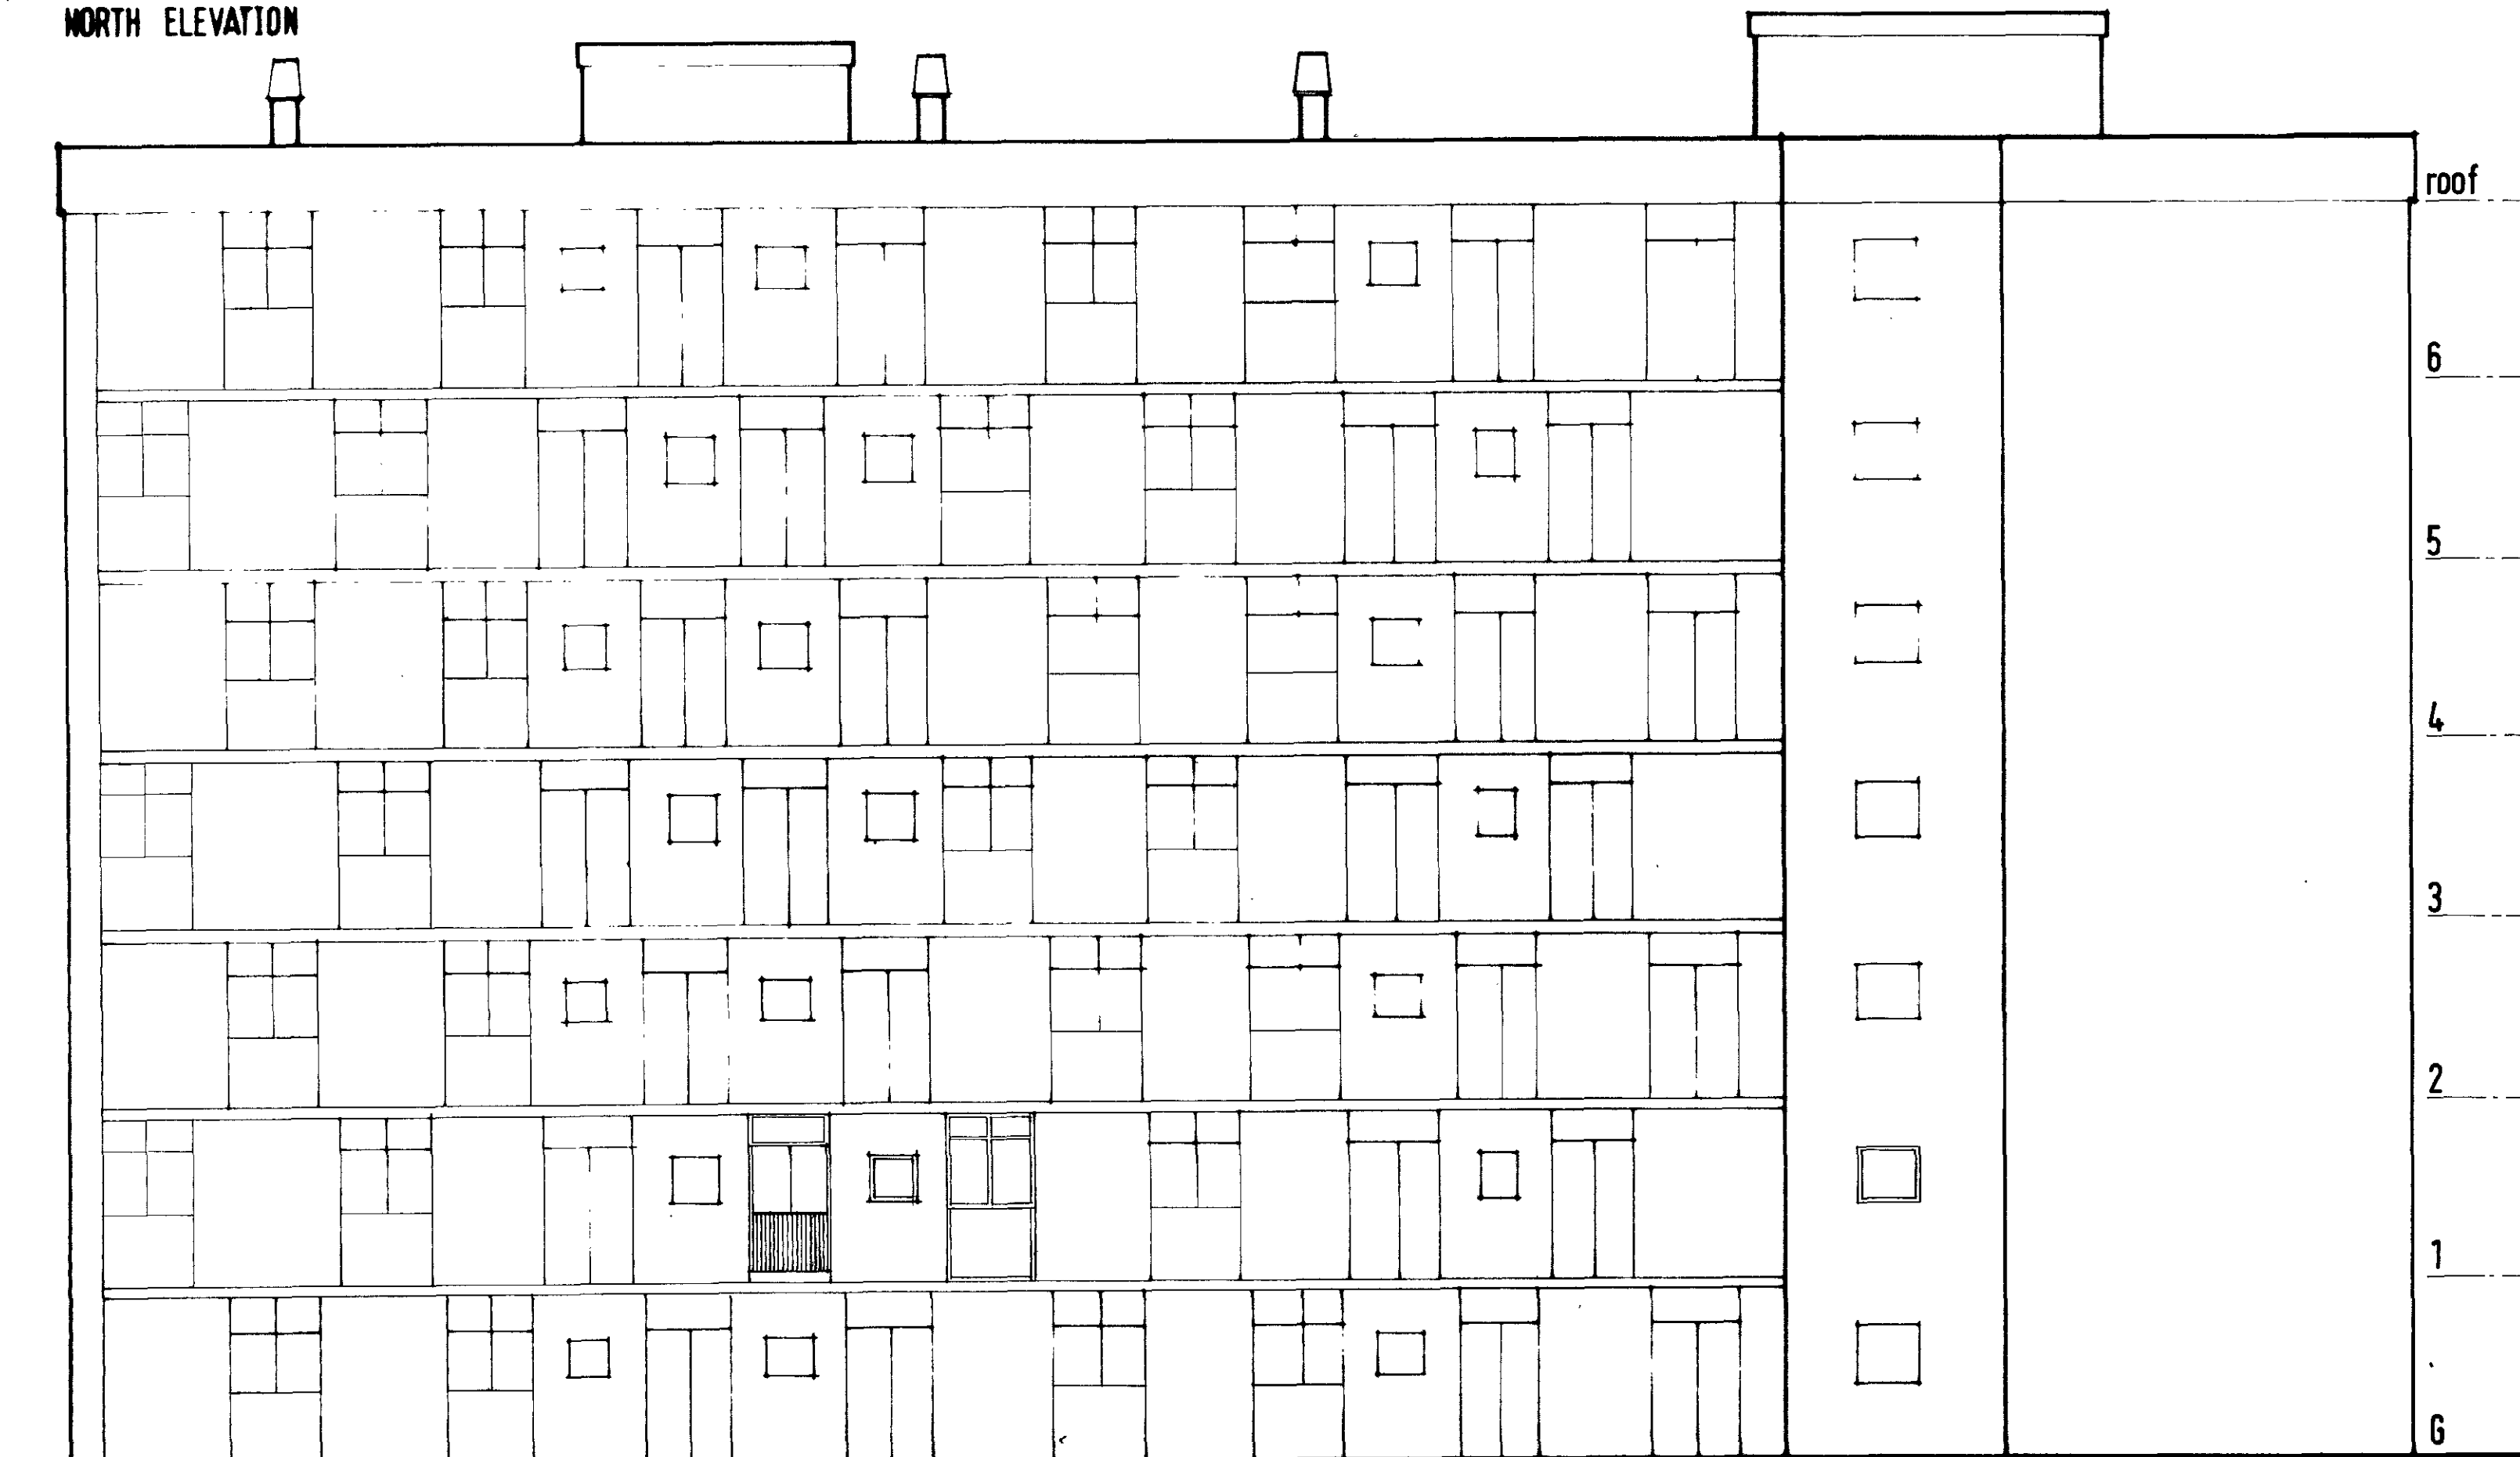

SOUTH ELEVATION

Revision	Services	Engineer	Structural	Architect	Client	Scale	Date

ESTATES
MODERNIZATION
PROGRAMME

REGENT'S PARK
ESTATE

LONDON BOROUGH OF CAMDEN
Department of Architecture and Surveying
Old Town Hall High Holborn WC1 7BG
Telephone 01 405 3411


LONDON BOROUGH OF CAMDEN
TOWN AND COUNTRY PLANNING ACTS
12 FEB 1987
APPROVED
PLANS NOT RECORDED
ON BEHALF OF THE COUNCIL

CARTMEL: EXISTING
NORTH & SOUTH ELEVATIONS


Scale 1:100 Date Drawn Checked

Job No S1031 C 63

All dimensions to be checked on site
No dimensions to be scaled from this drawing unless
otherwise indicated

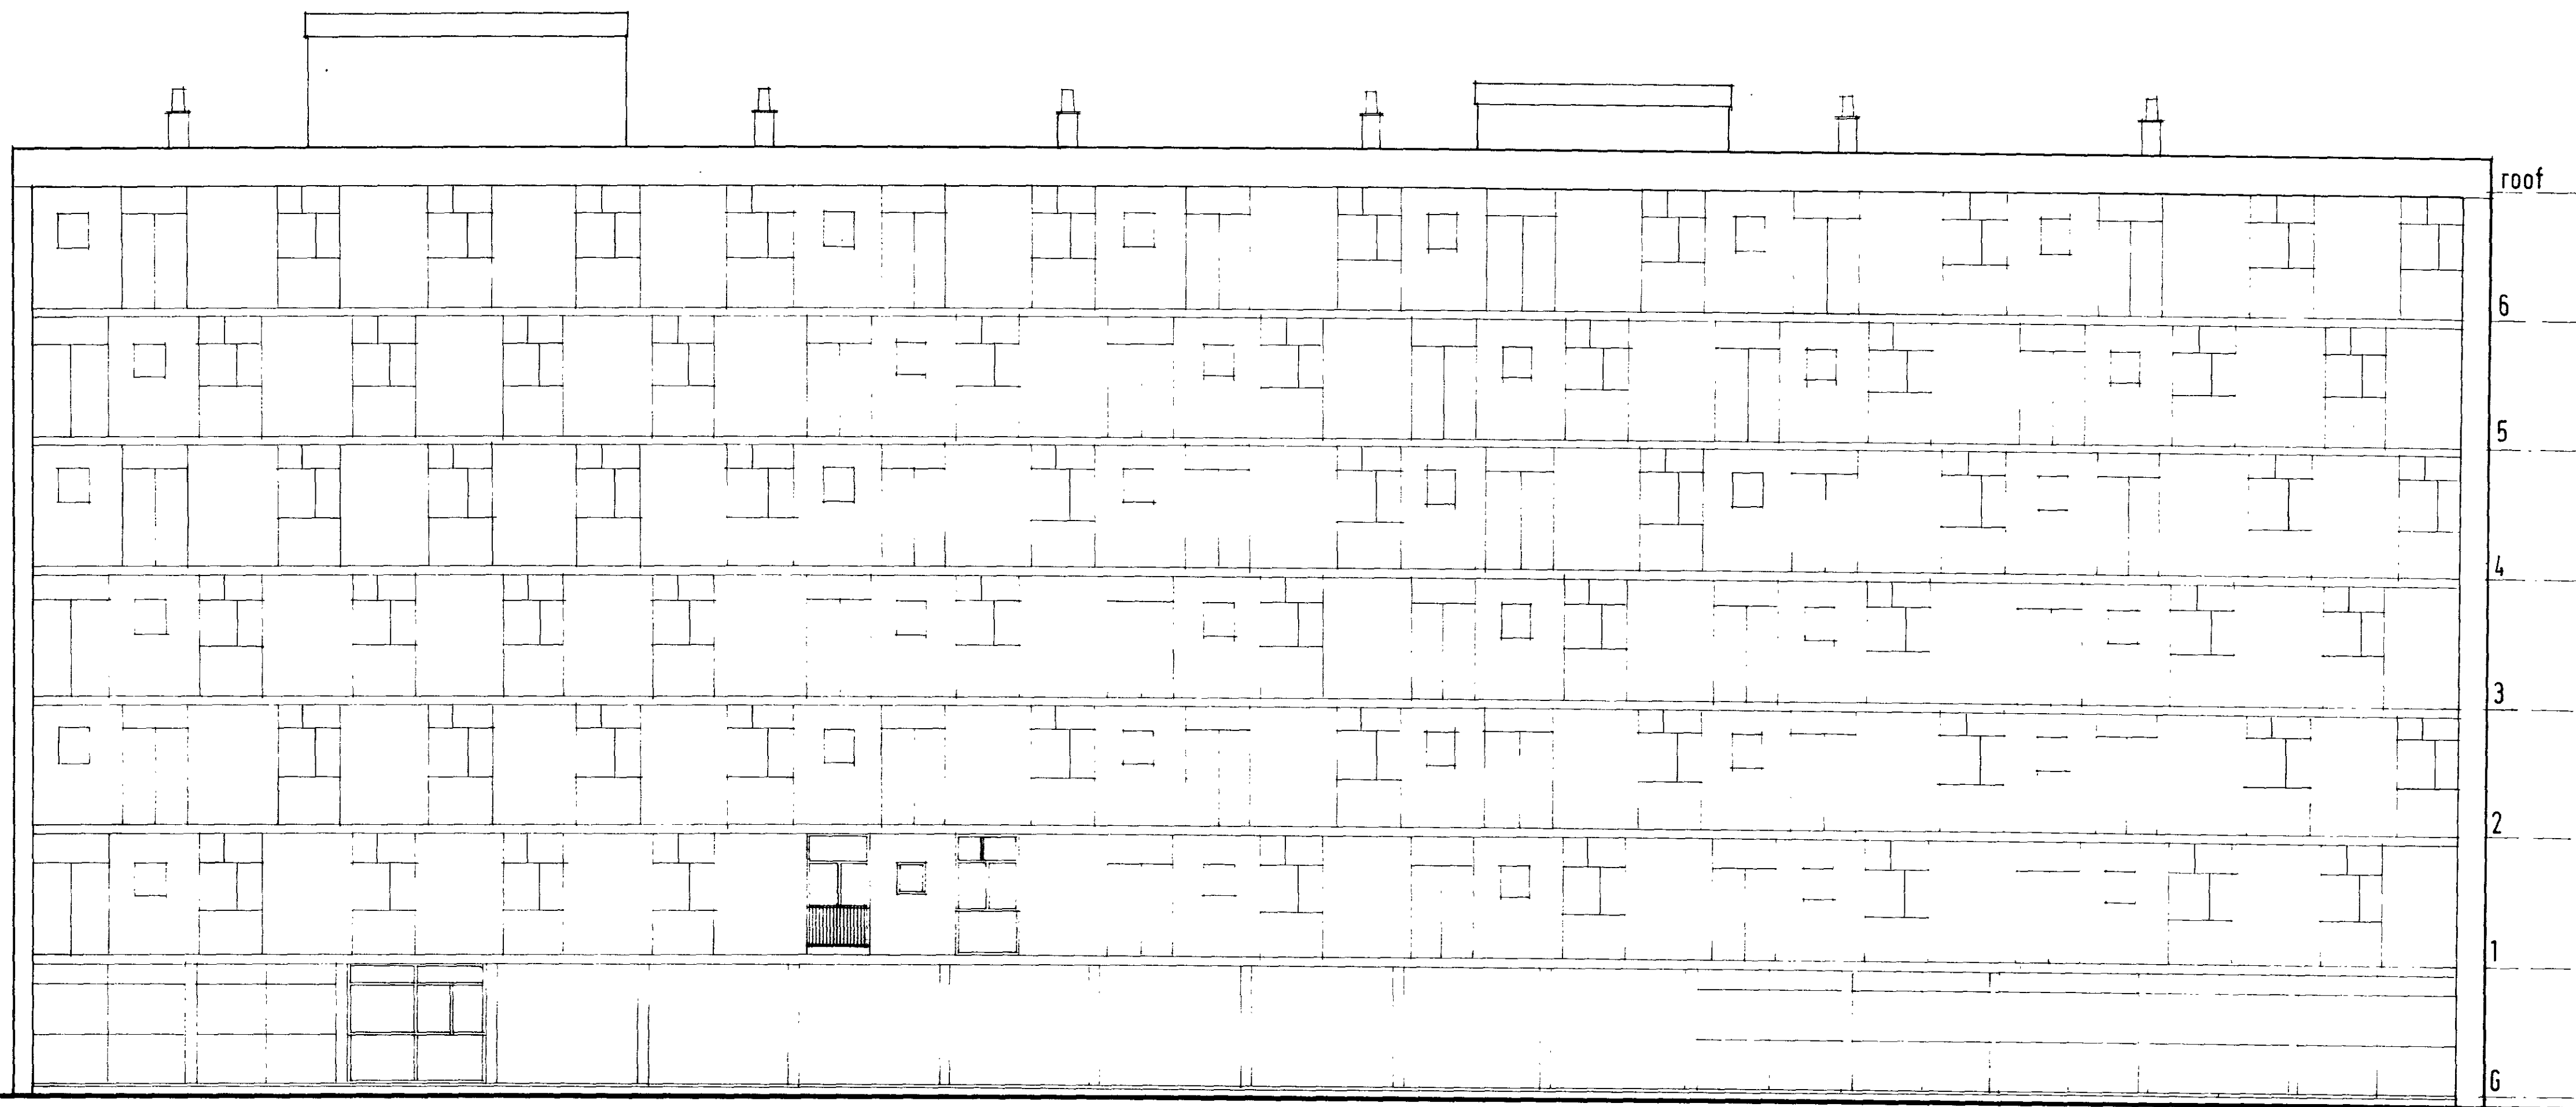

EAST ELEVATION

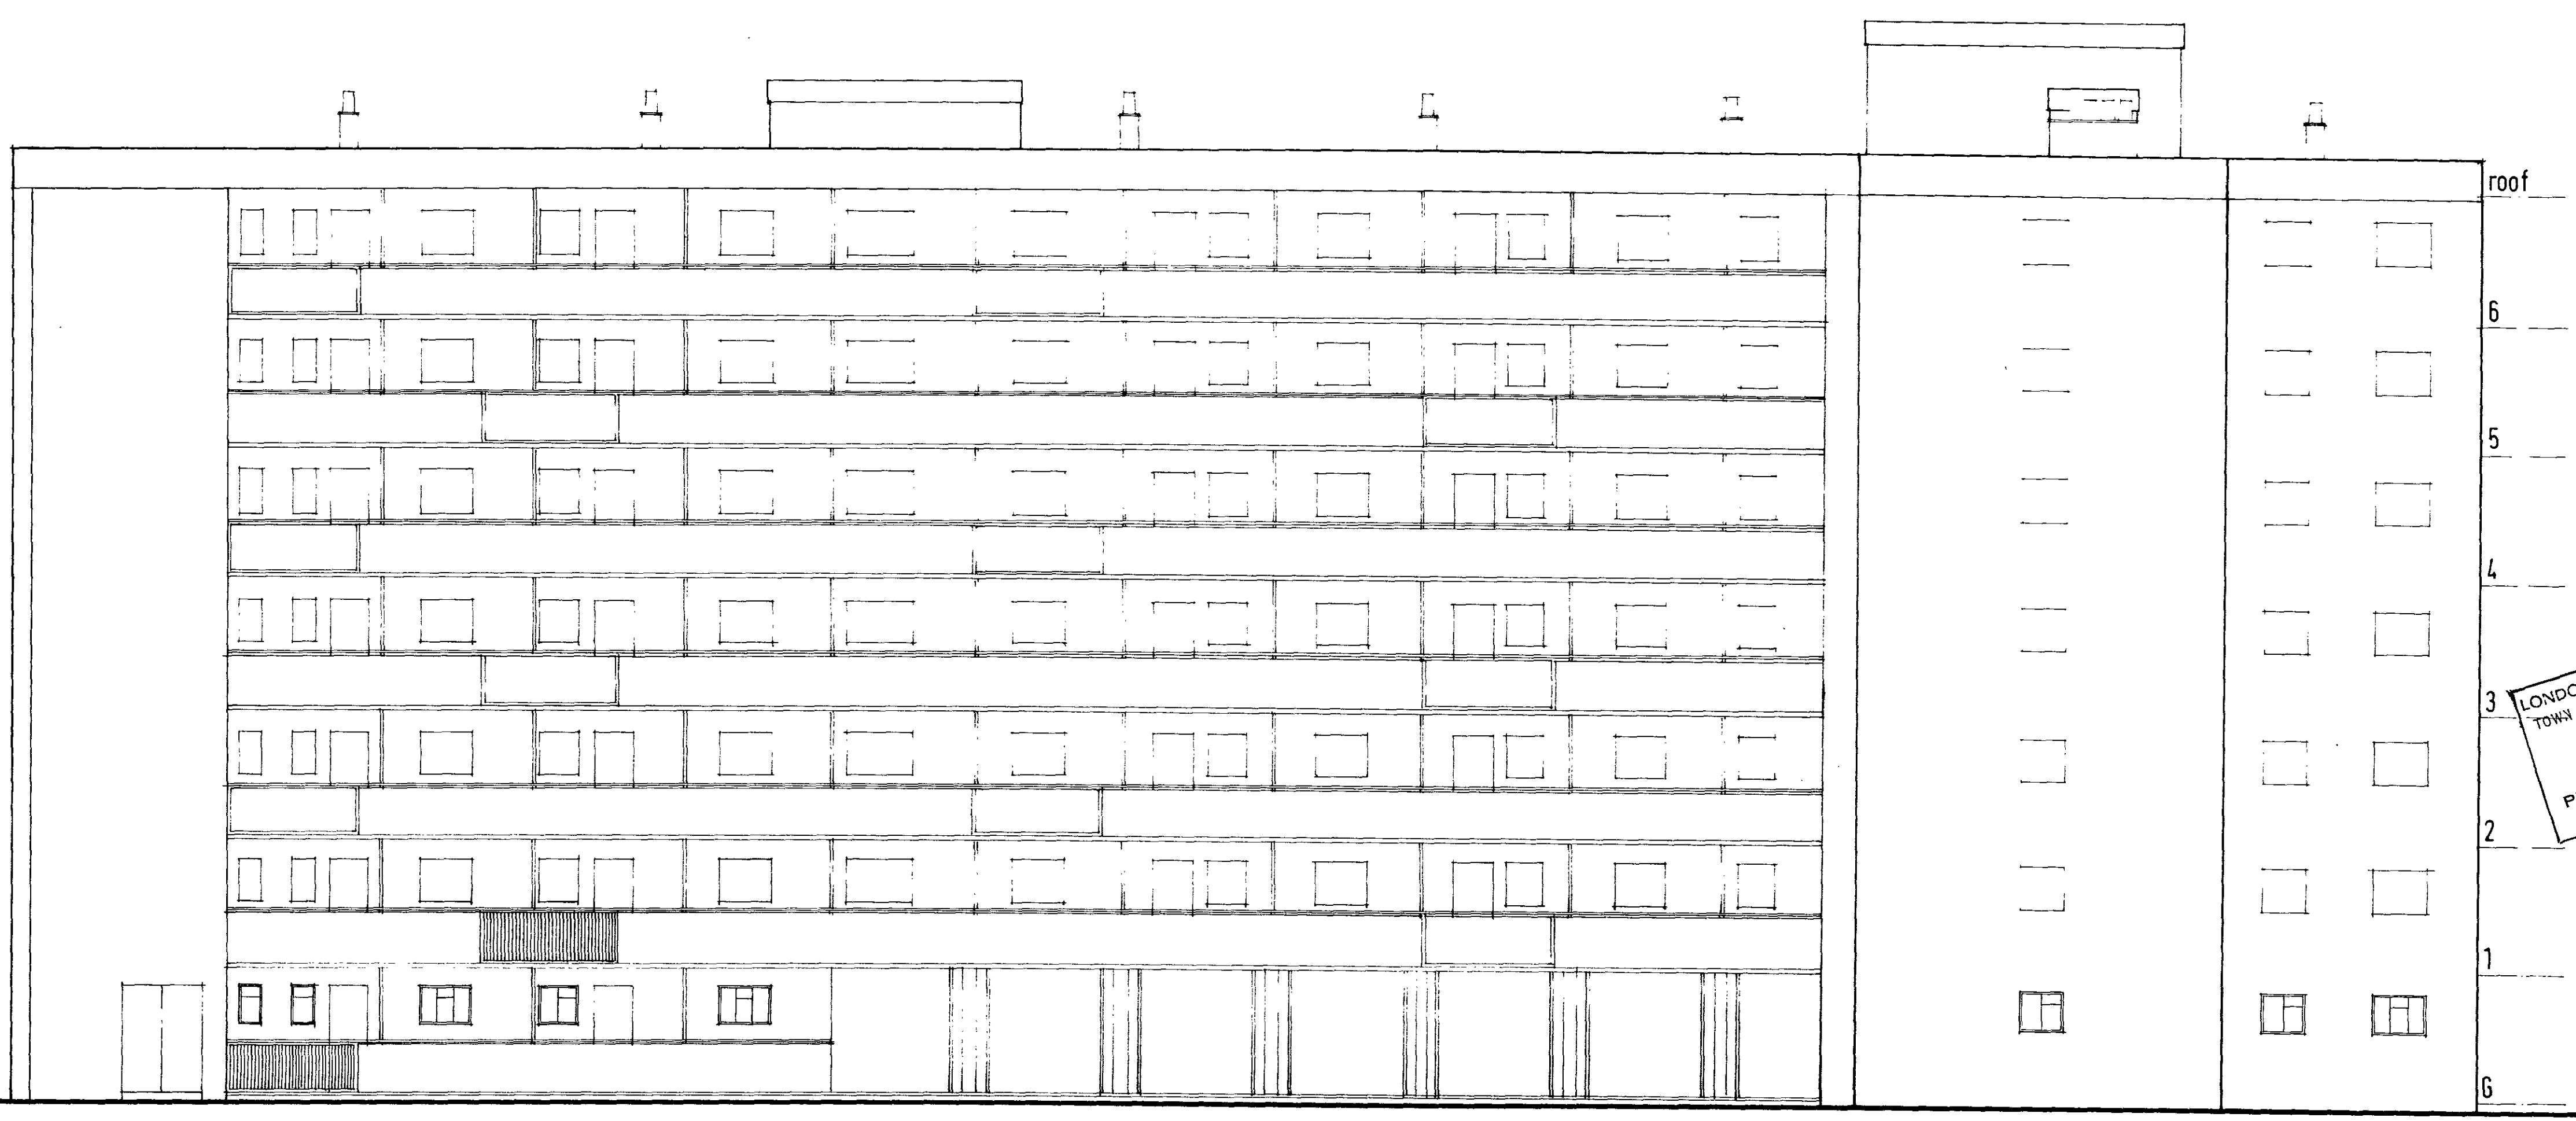

WEST ELEVATION

Revision	By	Date	Checked	By	Date
1	W.A.	12/1/87			
2	W.A.	12/1/87			
3	W.A.	12/1/87			
4	W.A.	12/1/87			
5	W.A.	12/1/87			
6	W.A.	12/1/87			

ESTATES
MODERNIZATION
PROGRAMME


REGENT'S PARK
ESTATE

LONDON BOROUGH OF CAMDEN
Department of Architecture and Surveying
Old Town Hall High Holborn WC1 7BG
Telephone 01 - 405 3411

CARTMEL: EXISTING
EAST & WEST ELEVATIONS

Scale	1:100	Date		Drawn		Checked	
Job no	S 1031 C	64					

All dimensions to be checked on site
 No dimensions to be scaled from this drawing unless otherwise indicated

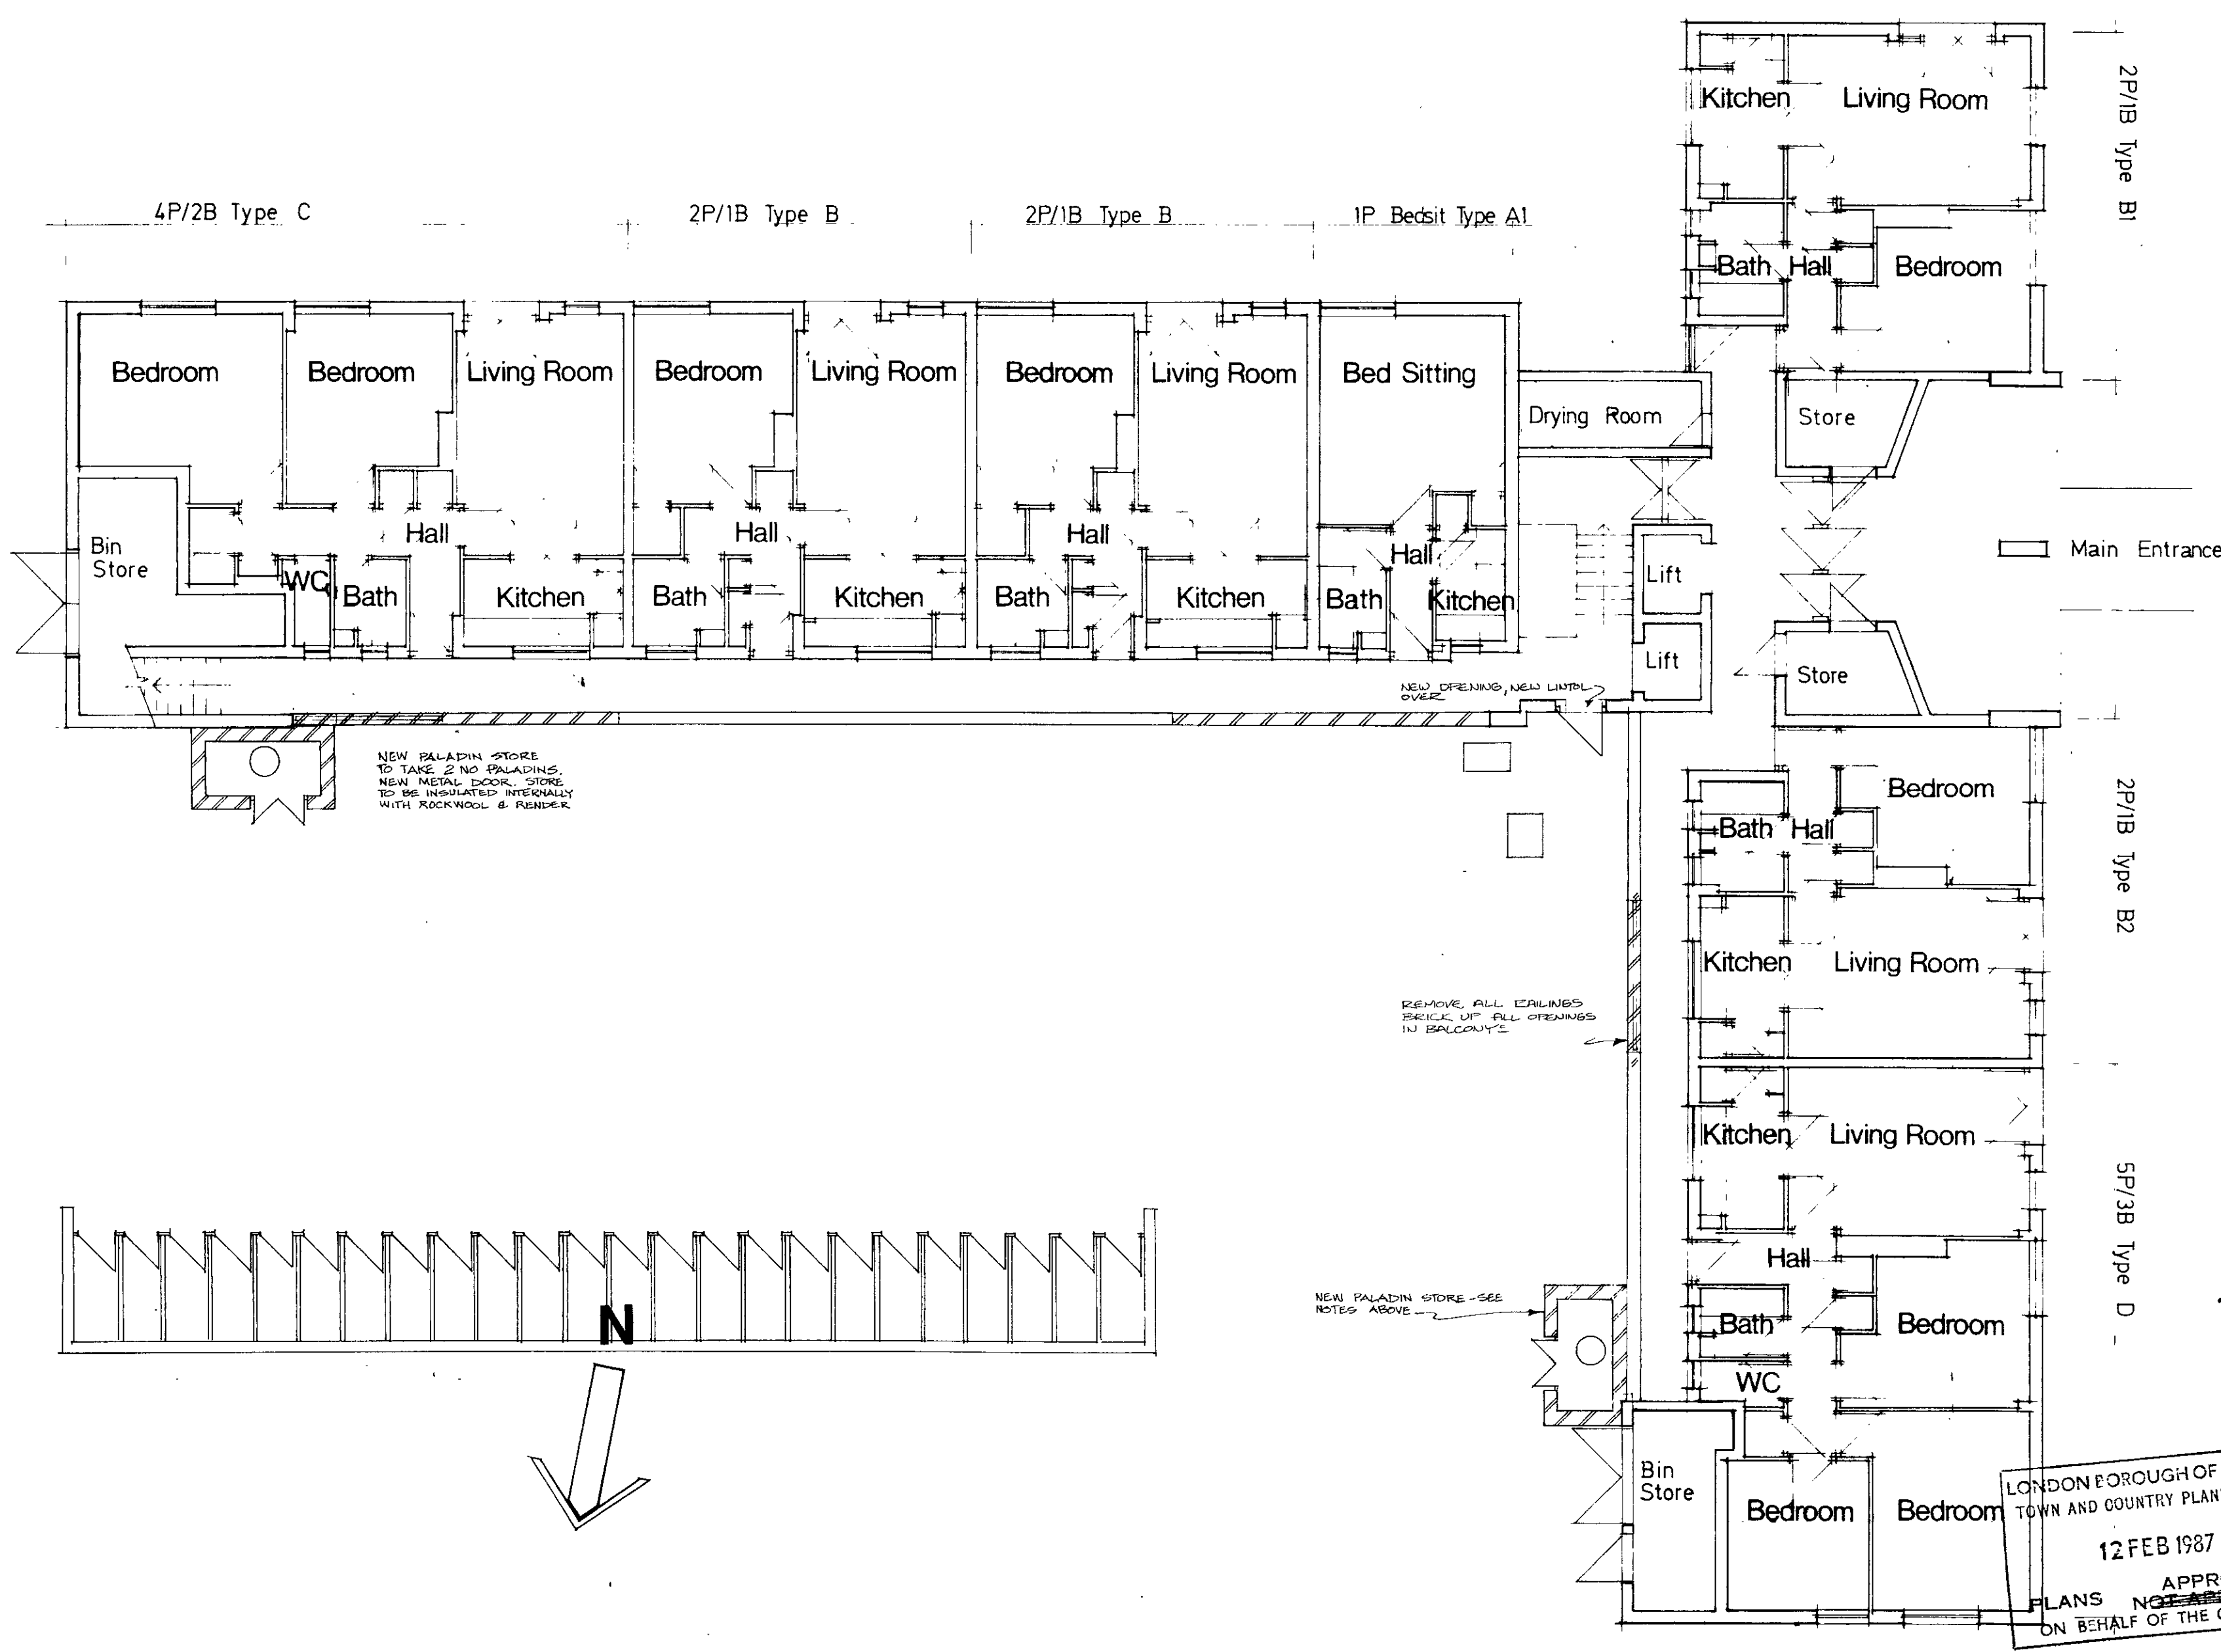

Revision	ENGINEER	STRUC. ENGINEER	Q. S.	C. W.	GENERAL CONTR.	CLIENT	DATE	ISSUE

ESTATES MODERNIZATION PROGRAMME

REGENT'S PARK ESTATE


LONDON BOROUGH OF CAMDEN
 Department Of Architecture and Surveying
 Old Town Hall High Holborn WC1 7BG
 Telephone 01 - 405 3411

PROPOSED FLOOR PLANS GROUND FLOOR: HARRINGTON

Scale	1:100	Date	OCT. 86	Drawn		Checked	
Job no	S1031 H	122					

LONDON BOROUGH OF CAMDEN
 TOWN AND COUNTRY PLANNING ACT
 12 FEB 1987
 APPROVED
 PLANS NOT APPROVED
 ON BEHALF OF THE COUNCIL

No dimensions to be scaled from this drawing unless otherwise indicated

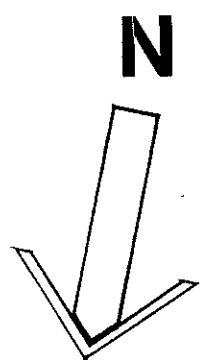

Revision	SERVICES ENGINEER STRUCT ENGINEER 005 C/W GENERAL CONTR CLIENT DATE / /
----------	--

ESTATES MODERNIZATION PROGRAMME

REGENT'S PARK
ESTATE

LONDON BOROUGH OF CAMDEN


Department Of Architecture and Surveying

Old Town Hall High Holborn WC1 7BG
Telephone 01 - 405 3411

EXISTING FLOOR PLANS
GROUND FLOOR: AUGUSTUS

Scale	1:100	Date	Drawn	Checked
Job no	S1031	A	10	

All dimensions to be checked on site
 No dimensions to be scaled from this drawing unless otherwise indicated

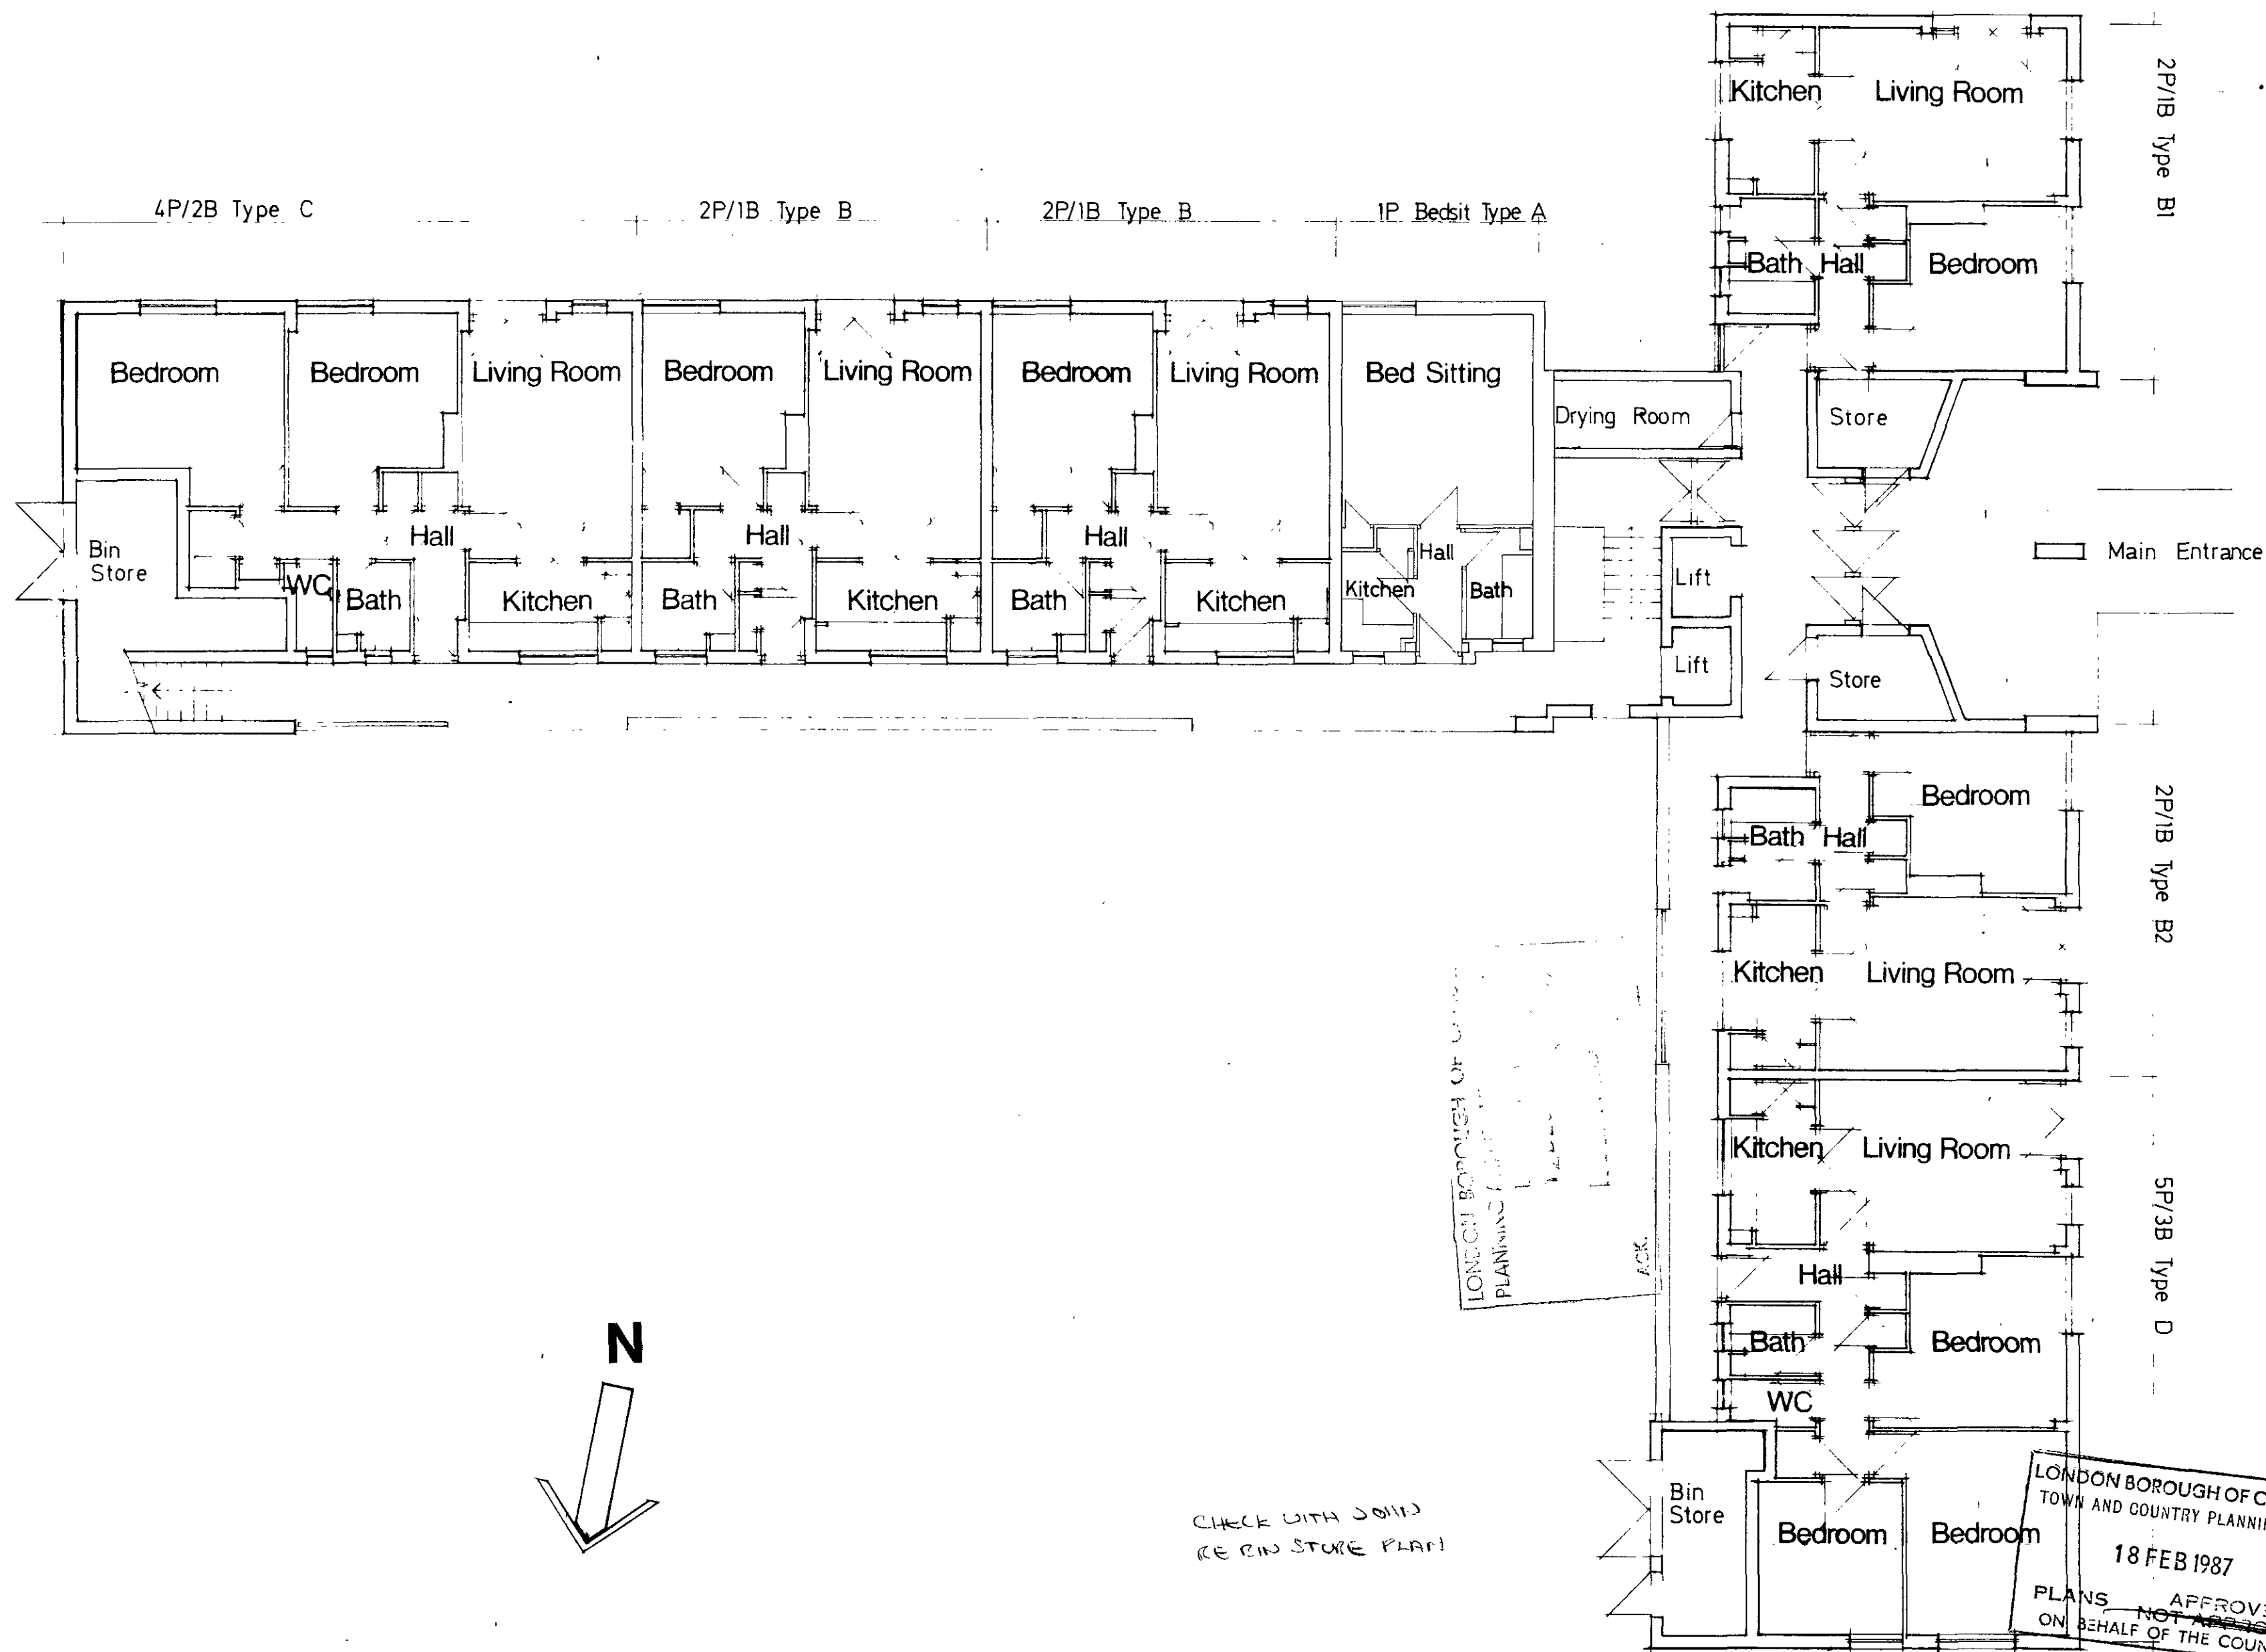

Revision	SERVICES ENGINEER	STRUCTURAL ENGINEER	C/S	C/W	GENERAL CONTRACTOR	CLIENT	DATE / ISSUE

ESTATES MODERNIZATION PROGRAMME

REGENT'S PARK ESTATE


LONDON BOROUGH OF CAMDEN
 Department Of Architecture and Surveying
 Old Town Hall High Holborn WC1 7BG
 Telephone 01 - 405 3411

EXISTING FLOOR PLANS GROUND FLOOR: ESKDALE

Scale	1:100	Date	OCT. 86	Drawn	Checked
Job no	S1031	E	16		

LONDON BOROUGH OF CAMDEN
 TOWN AND COUNTRY PLANNING ACTS
 18 FEB 1987
 PLANS NOT APPROVED
 ON BEHALF OF THE COUNCIL

All dimensions to be checked on site
No dimensions to be scaled from this drawing unless otherwise indicated

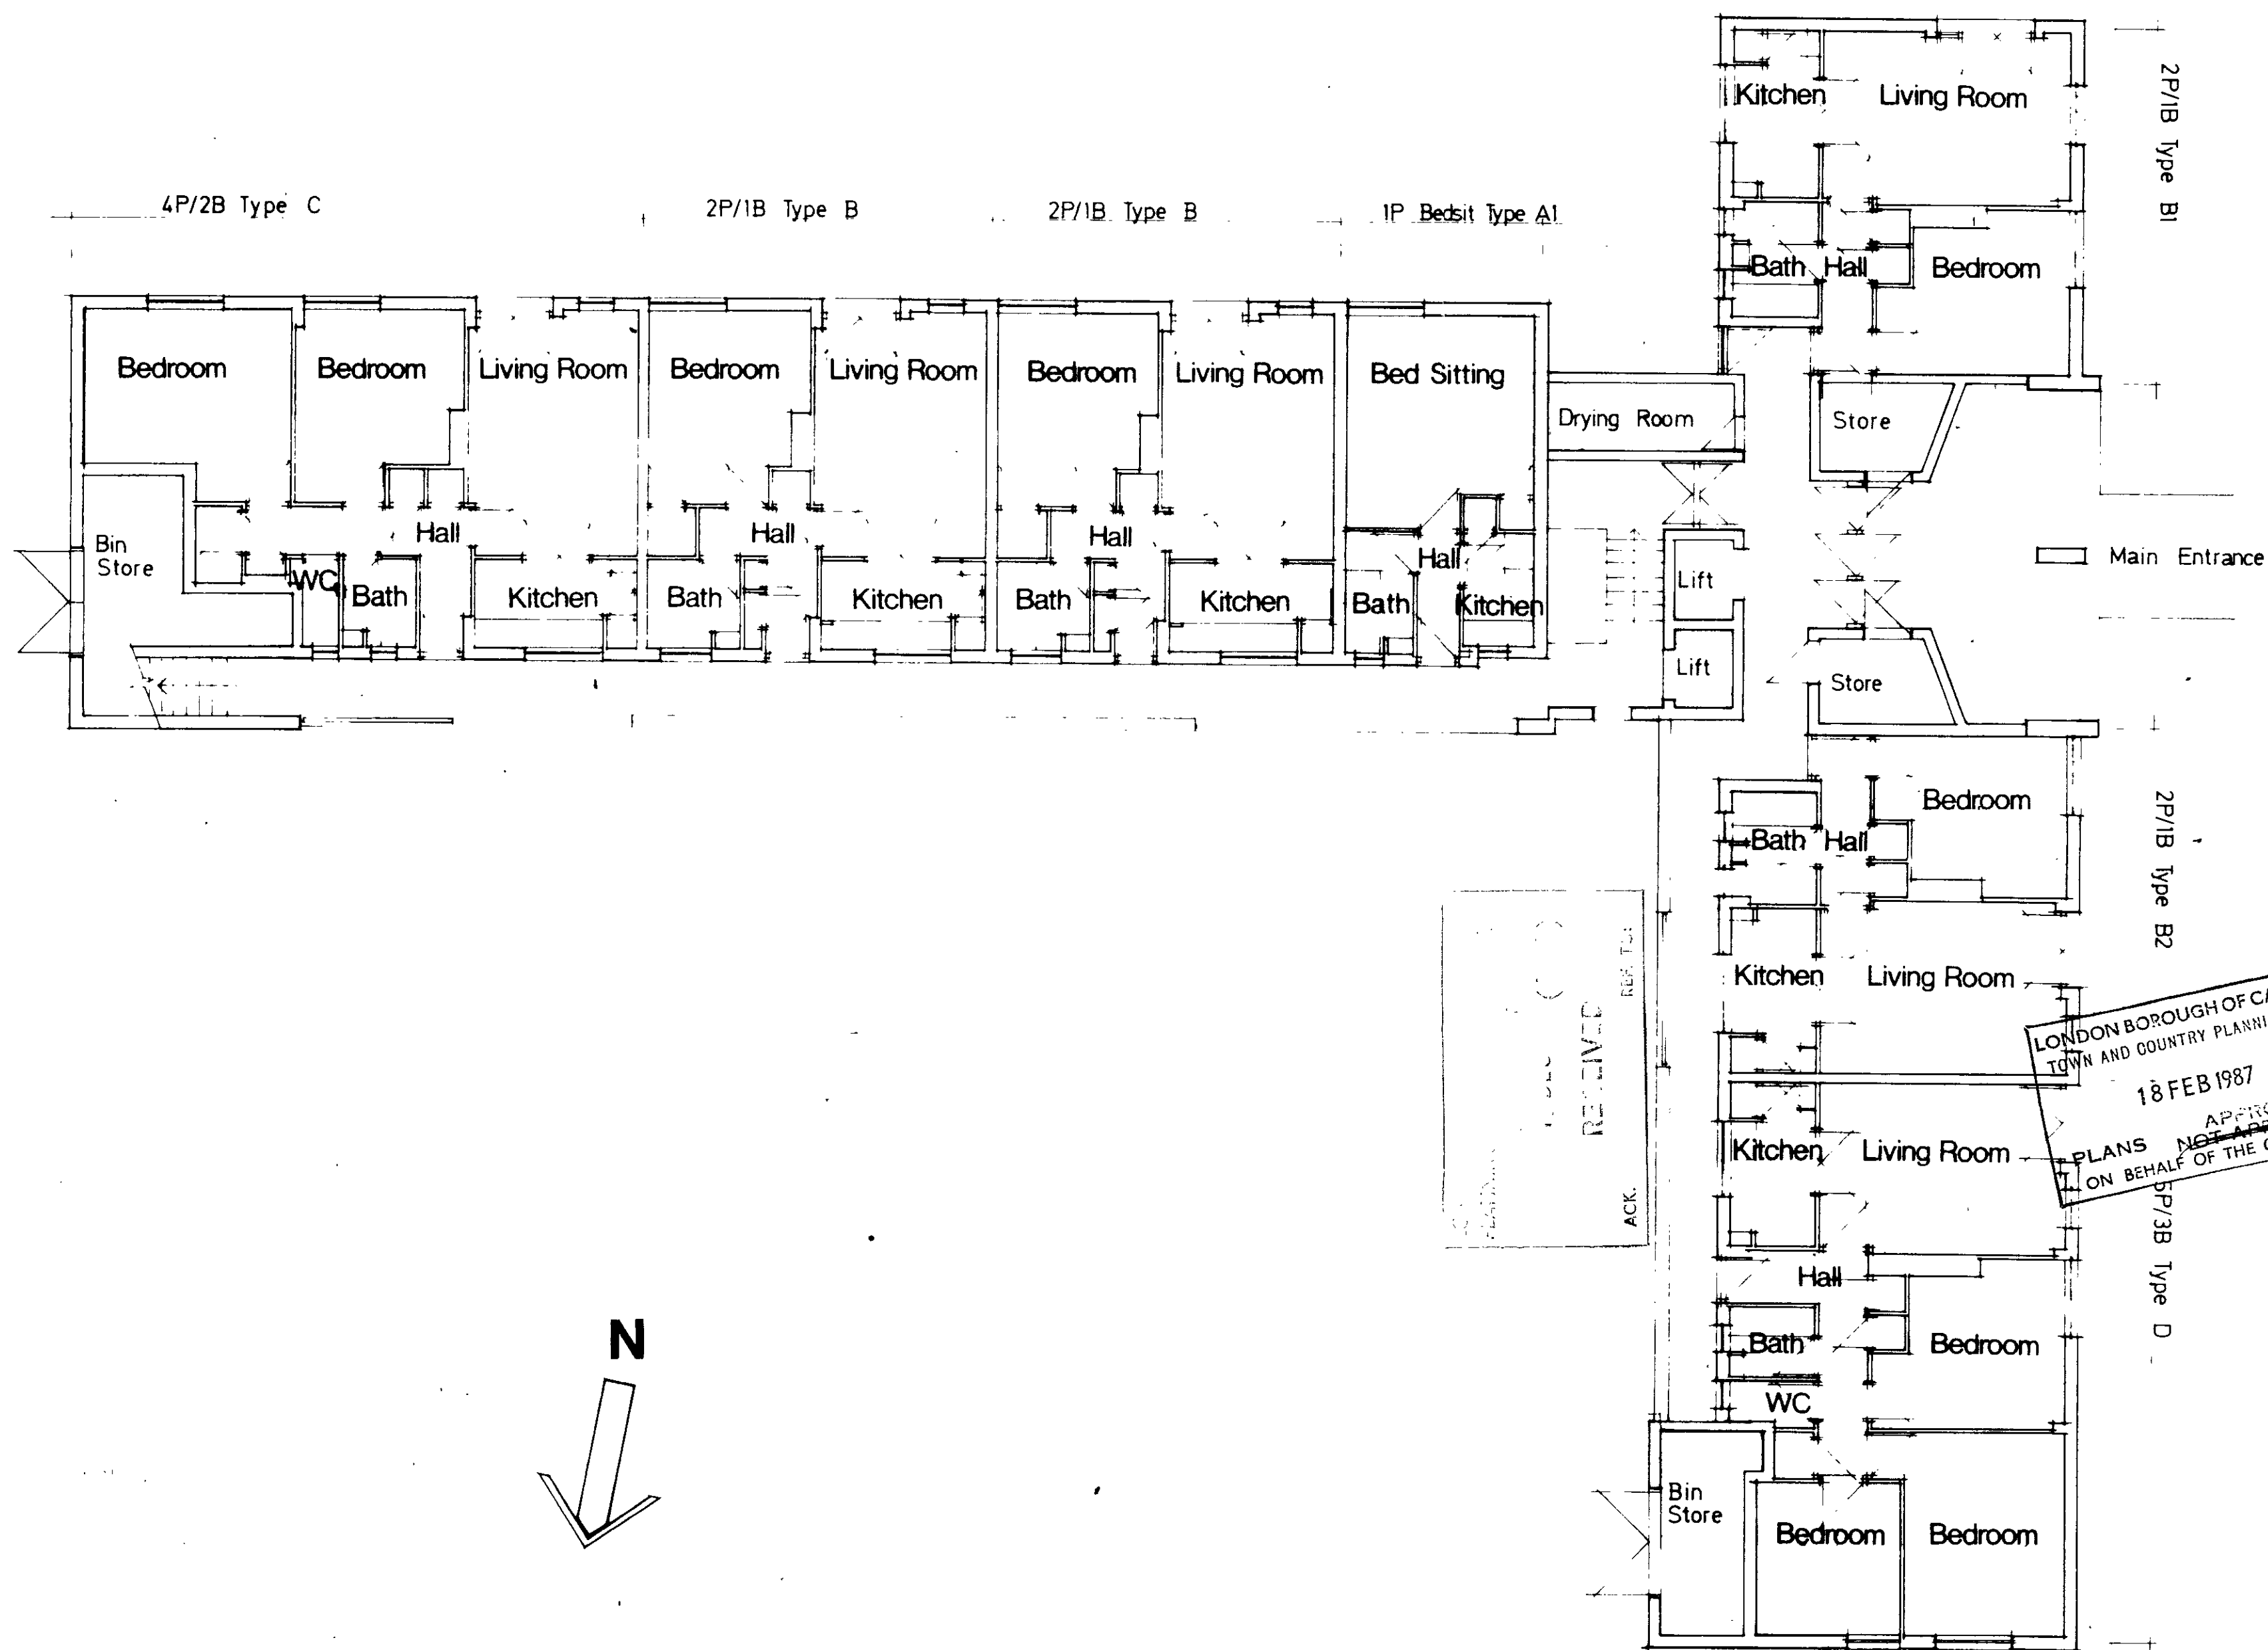

ESTATES MODERNIZATION PROGRAMME

REGENT'S PARK ESTATE

LONDON BOROUGH OF CAMDEN
Department Of Architecture and Surveying
Old Town Hall High Holborn WC1 7BG
Telephone 01 - 405 3411


EXISTING FLOOR PLANS GROUND FLOOR: HARRINGTON

Scale	1:100	Date	OCT. 86	Drawn	Checked
Job no.	S1031	H	22		

LONDON BOROUGH OF CAMDEN
TOWN AND COUNTRY PLANNING ACT
18 FEB 1987
APPROVED
PLANS
ON BEHALF OF THE COUNCIL

RECEIVED
ACK.

No dimensions to be scaled from this drawing unless otherwise indicated

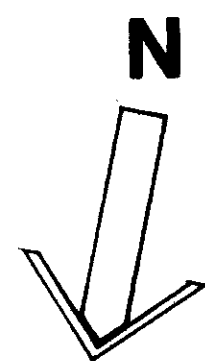

Tenants stores on lower ground floor

Bin store below

ACK.

Type

bedroom

LONDON BOROUGH OF CAMDEN
TOWN AND COUNTRY PLANNING ACTS

18 FEB 1987

APPROVED
~~NOT FOR CIRCULATION~~

ON BEHALF OF THE COUNCIL

bedroom

[illegible]

ESTATES MODERNIZATION PROGRAMME

REGENT'S PARK
ESTATE

LONDON BOROUGH OF CAMDEN

Department Of Architecture and Surveying

Old Town Hall High Holborn WC1 7BG
Telephone 01 - 405 3411


EXISTING FLOOR PLANS
GROUND FLOOR: HAWKSHEAD

Scale	1:100	Date	Drawn	Checked
-------	-------	------	-------	---------

Job no	S1031	HD	28
--------	-------	----	----

REF 8607396

No dimensions to be scaled from this drawing unless otherwise indicated

 [illegible]

ESTATES MODERNIZATION PROGRAMME

REGENT'S PARK
ESTATE

LONDON BOROUGH OF CAMDEN

Department Of Architecture and Surveying


Old Town Hall High Holborn WC1 7BG
Telephone 01 - 405 3411

EXISTING FLOOR PLANS
GROUND FLOOR: LANGDALE

Scale	1:100	Date	OCT 86	Drawn	Checked
-------	-------	------	--------	-------	---------

Job no			
S1031	L	35	

All dimensions to be checked on site
No dimensions to be scaled from this drawing unless otherwise indicated

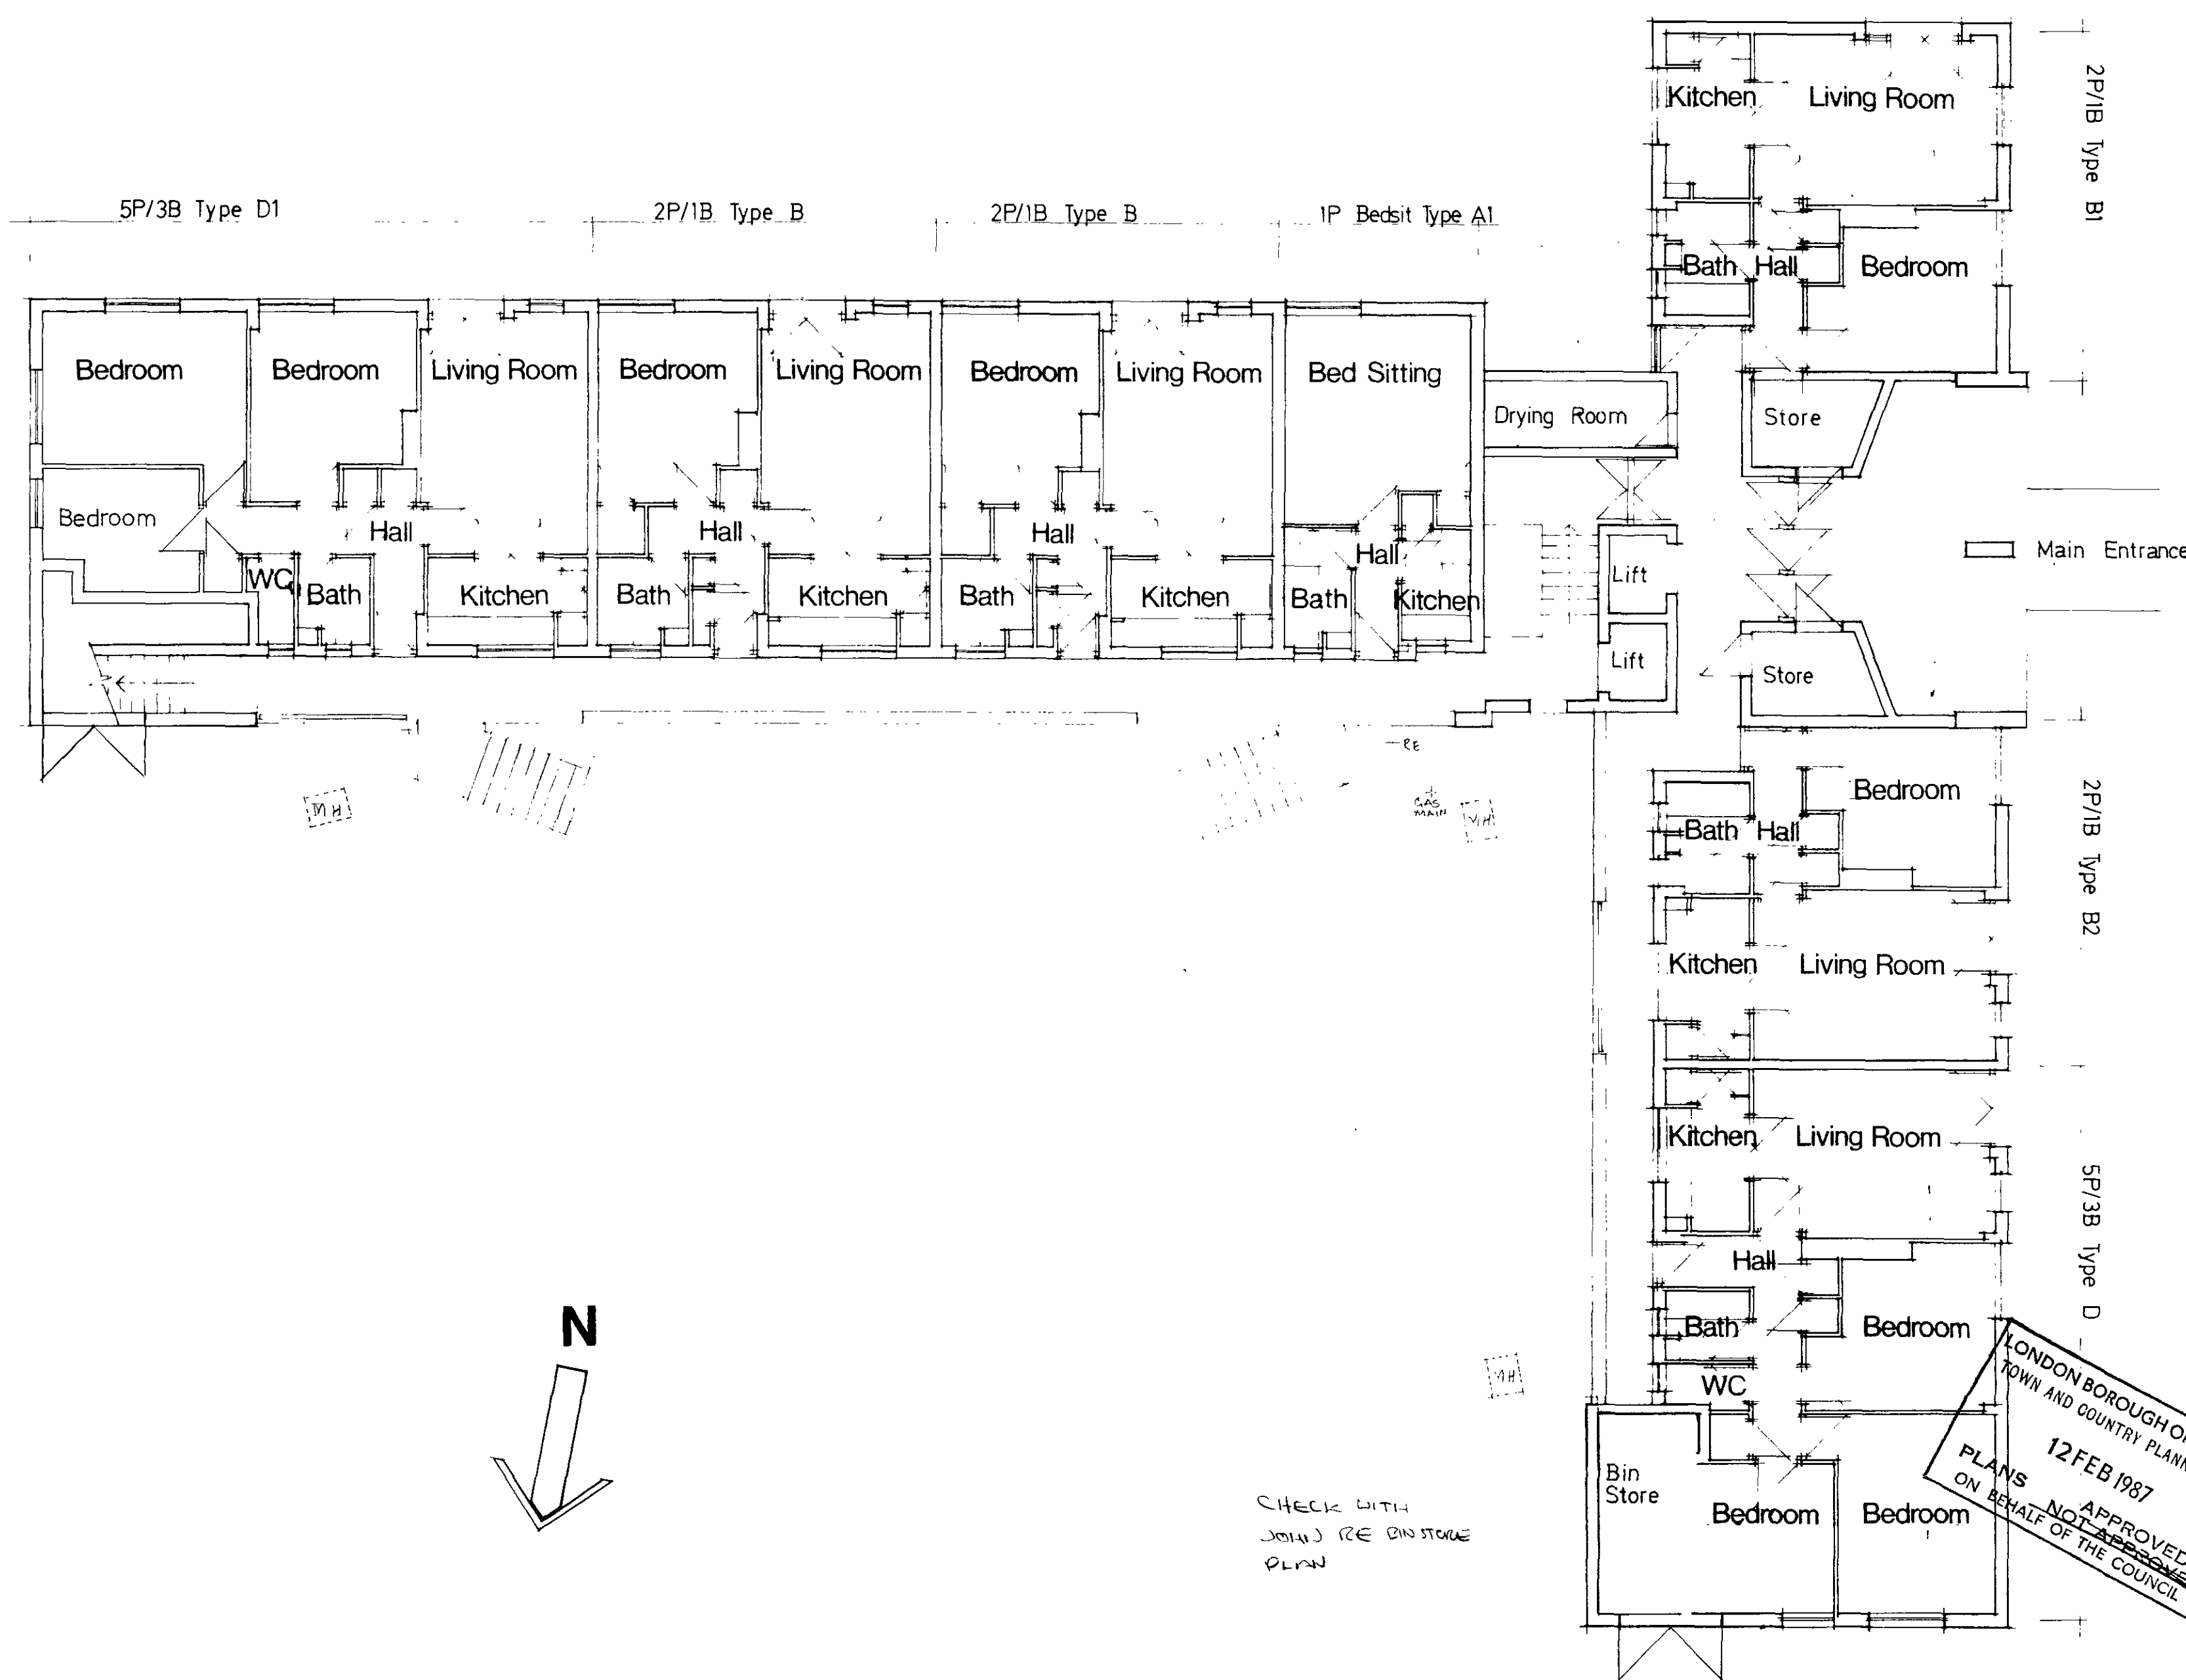

Revision	SERVICES ENGINEER	STRUC. ENGINEER	3 S	CIV	GENERAL CONTR	CLIENT	DATE/ISSUE

ESTATES MODERNIZATION PROGRAMME

REGENT'S PARK ESTATE


LONDON BOROUGH OF CAMDEN
 Department Of Architecture and Surveying
 Old Town Hall High Holborn WC1 7BG
 Telephone 01 - 405 3411

EXISTING FLOOR PLANS
GROUND FLOOR: MACKWORTH

Scale	1:100	Date	OCT. 86	Drawn		Checked	
Job no	S1031 M	41					

LONDON BOROUGH OF CAMDEN
TOWN AND COUNTRY PLANNING ACT
12 FEB 1987
APPROVED
PLANS NOT APPROVED
ON BEHALF OF THE COUNCIL

No dimensions to be scaled from this drawing unless otherwise indicated

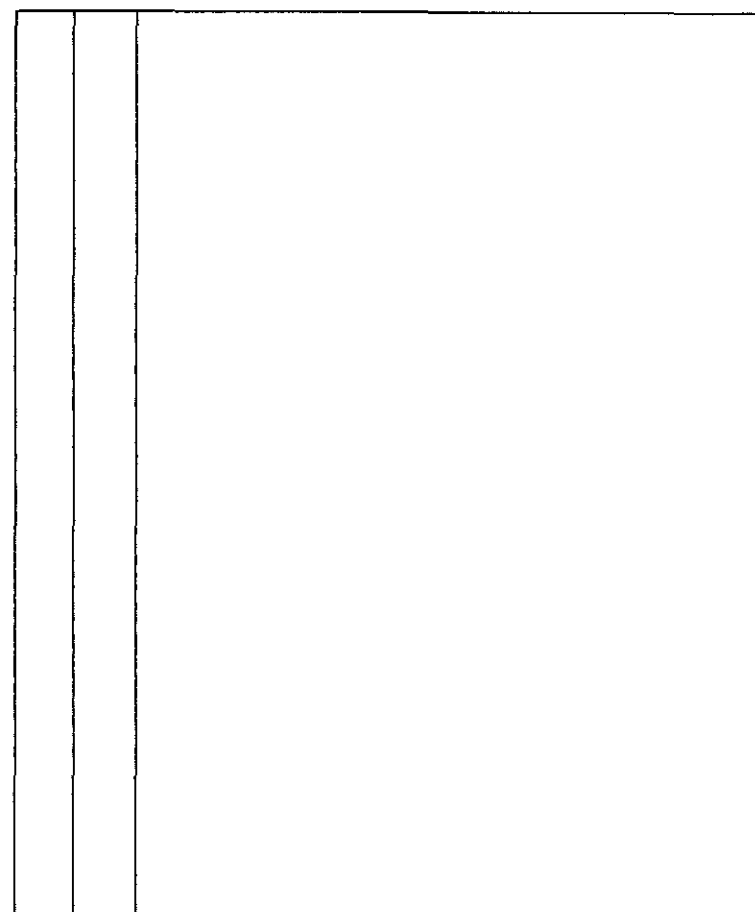[illegible]

ESTATES MODERNIZATION PROGRAMME

REGENT'S PARK ESTATE

LONDON BOROUGH OF CAMDEN

ACTS
Department Of Architecture and Surveying

Old Town Hall High Holborn WC1 7BG
Telephone 01 - 405 3411


PROPOSED FLOOR PLANS
GROUND FLOOR: HAWKSHEAD

Scale	1:100	Date	Drawn	Checked
-------	-------	------	-------	---------

Job no	S1031	HD	128
--------	-------	----	-----

All dimensions to be checked on site

No dimensions to be scaled from this drawing unless otherwise indicated

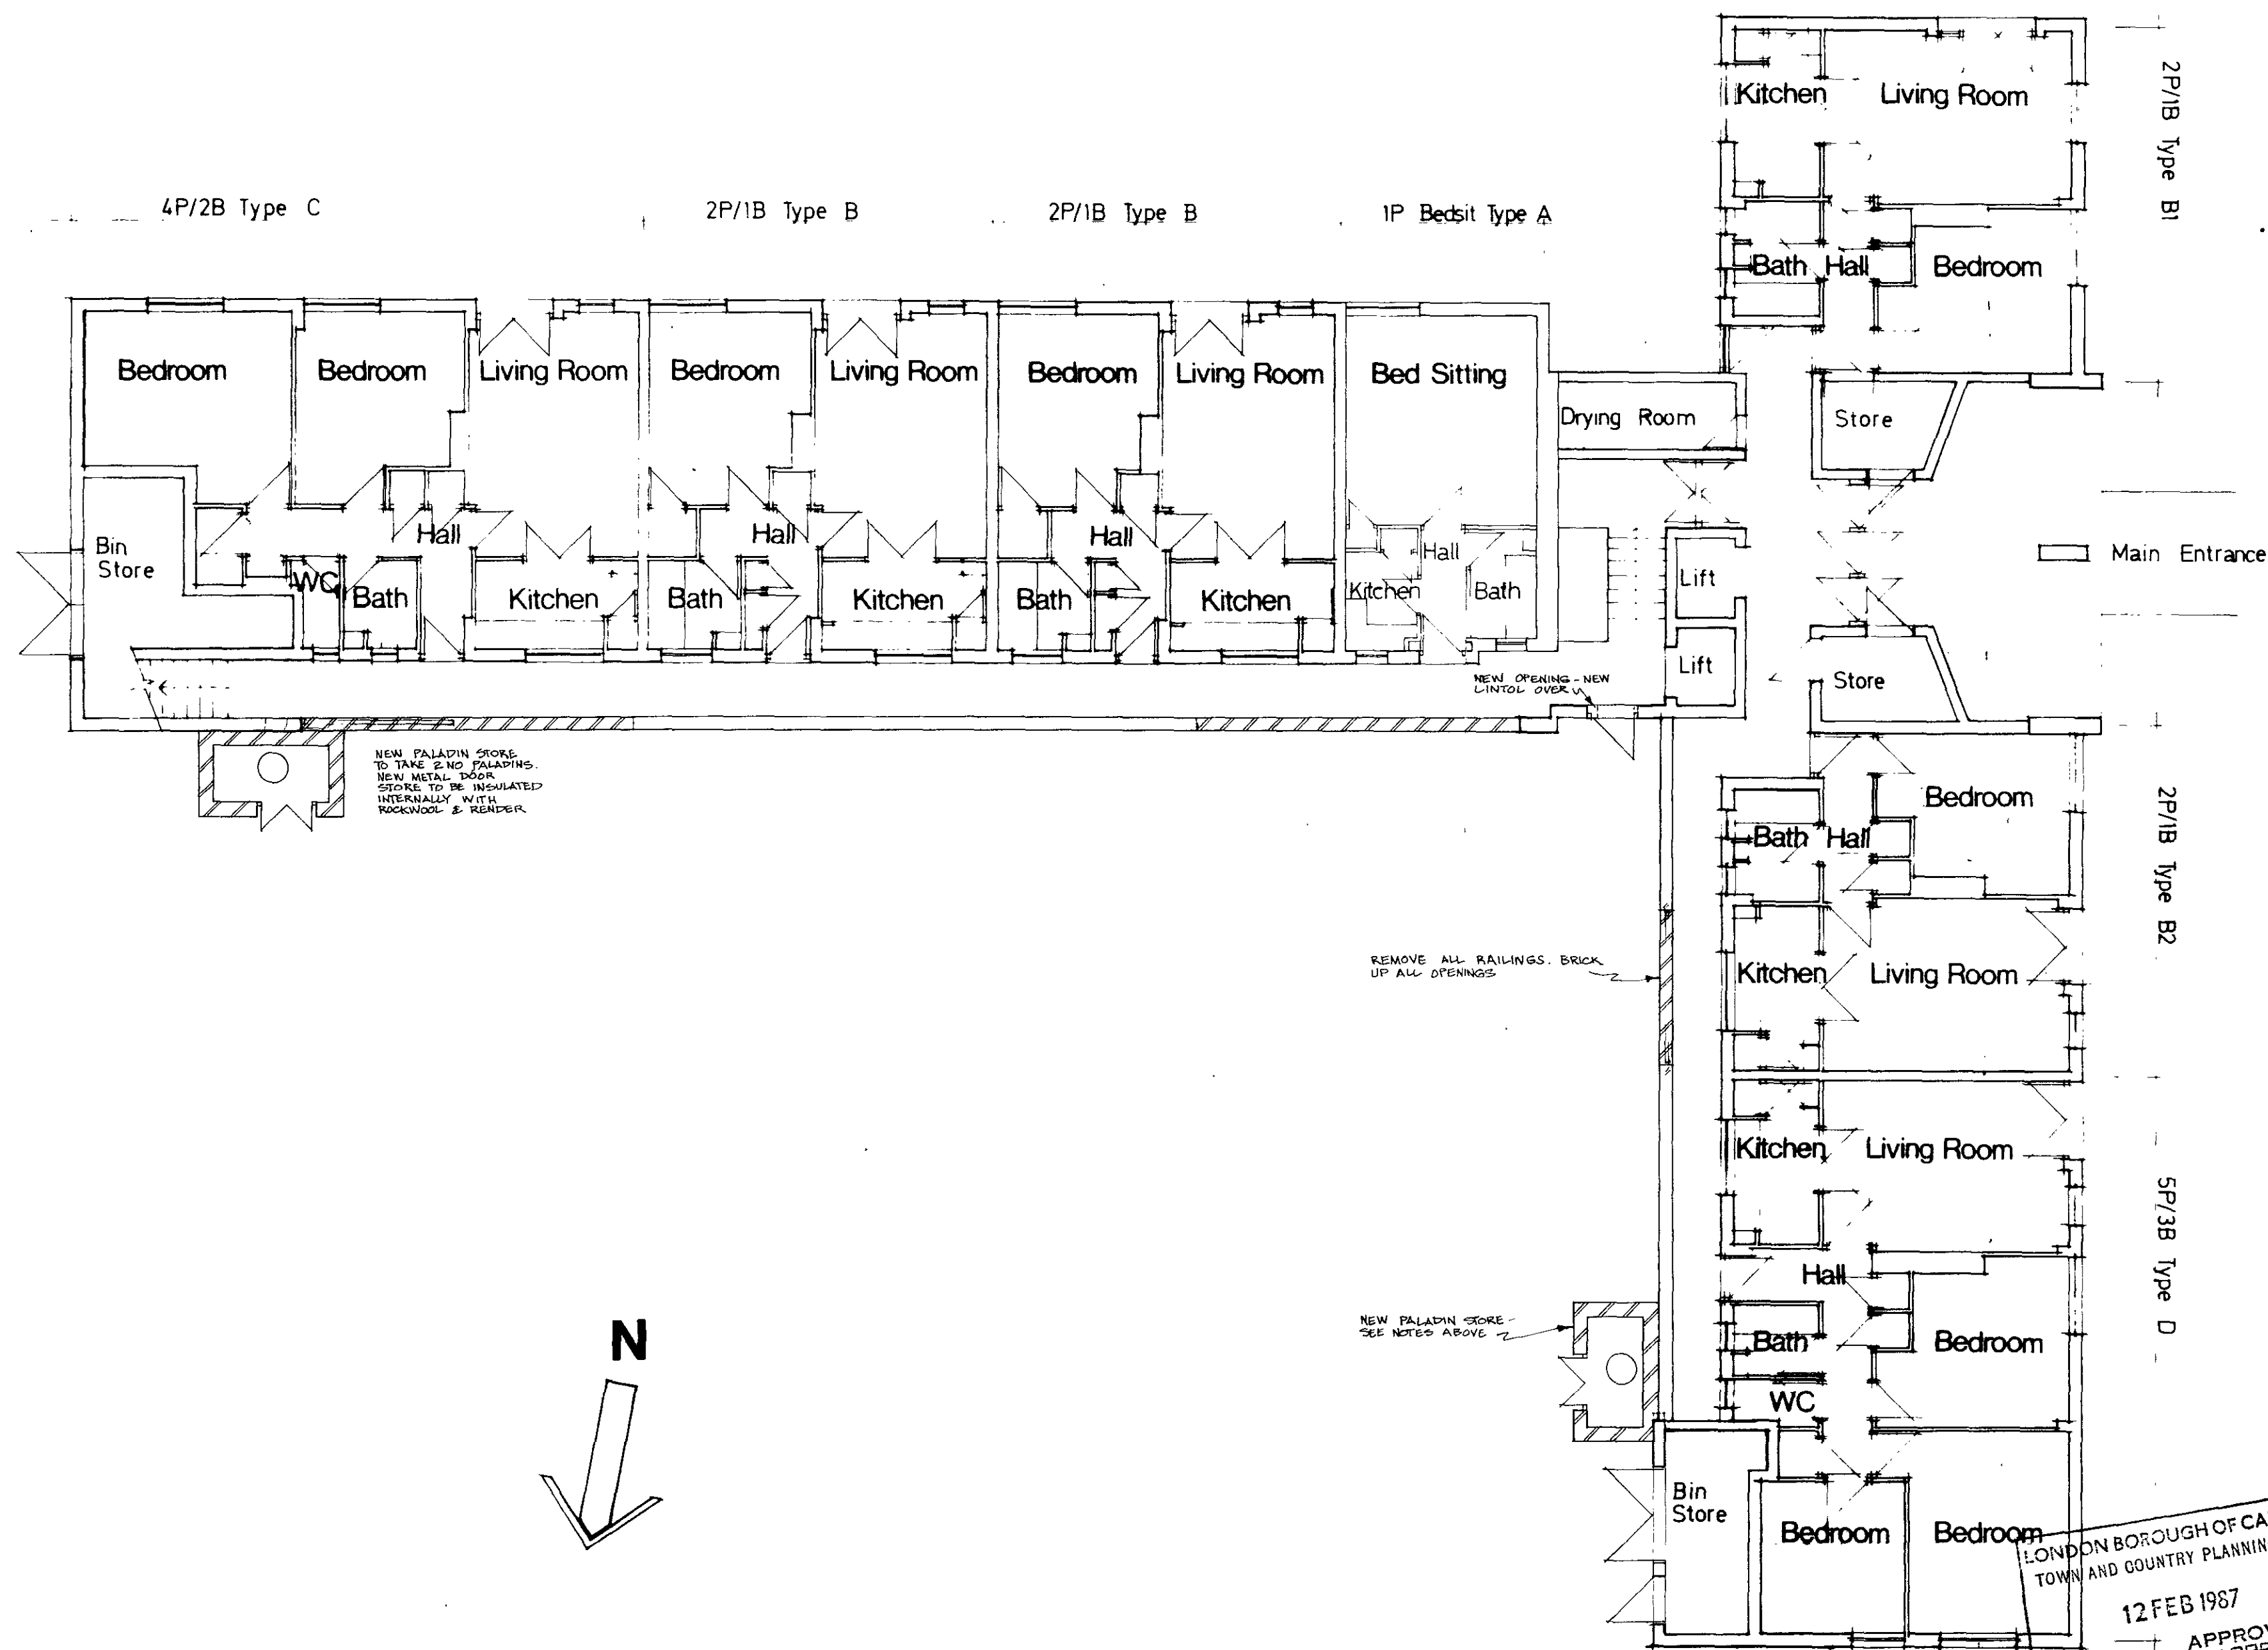

Revision	Services Engineer	Structural Engineer	C/S	C/W	General Contr	Client	Date/Issue

ESTATES MODERNIZATION PROGRAMME

REGENT'S PARK ESTATE


LONDON BOROUGH OF CAMDEN
 Department Of Architecture and Surveying
 Old Town Hall High Holborn WC1 7BG
 Telephone 01 - 405 3411

LONDON BOROUGH OF CAMDEN
 TOWN AND COUNTRY PLANNING ACTS
 12 FEB 1987
 APPROVED
 PLANS NOT APPROVED
 ON BEHALF OF THE COUNCIL

PROPOSED FLOOR PLANS GROUND FLOOR: LANGDALE

Scale	1:100	Date	OCT. 86	Drawn		Checked	
NO	S1031	L	135				

No dimensions to be scaled from this drawing unless otherwise indicated

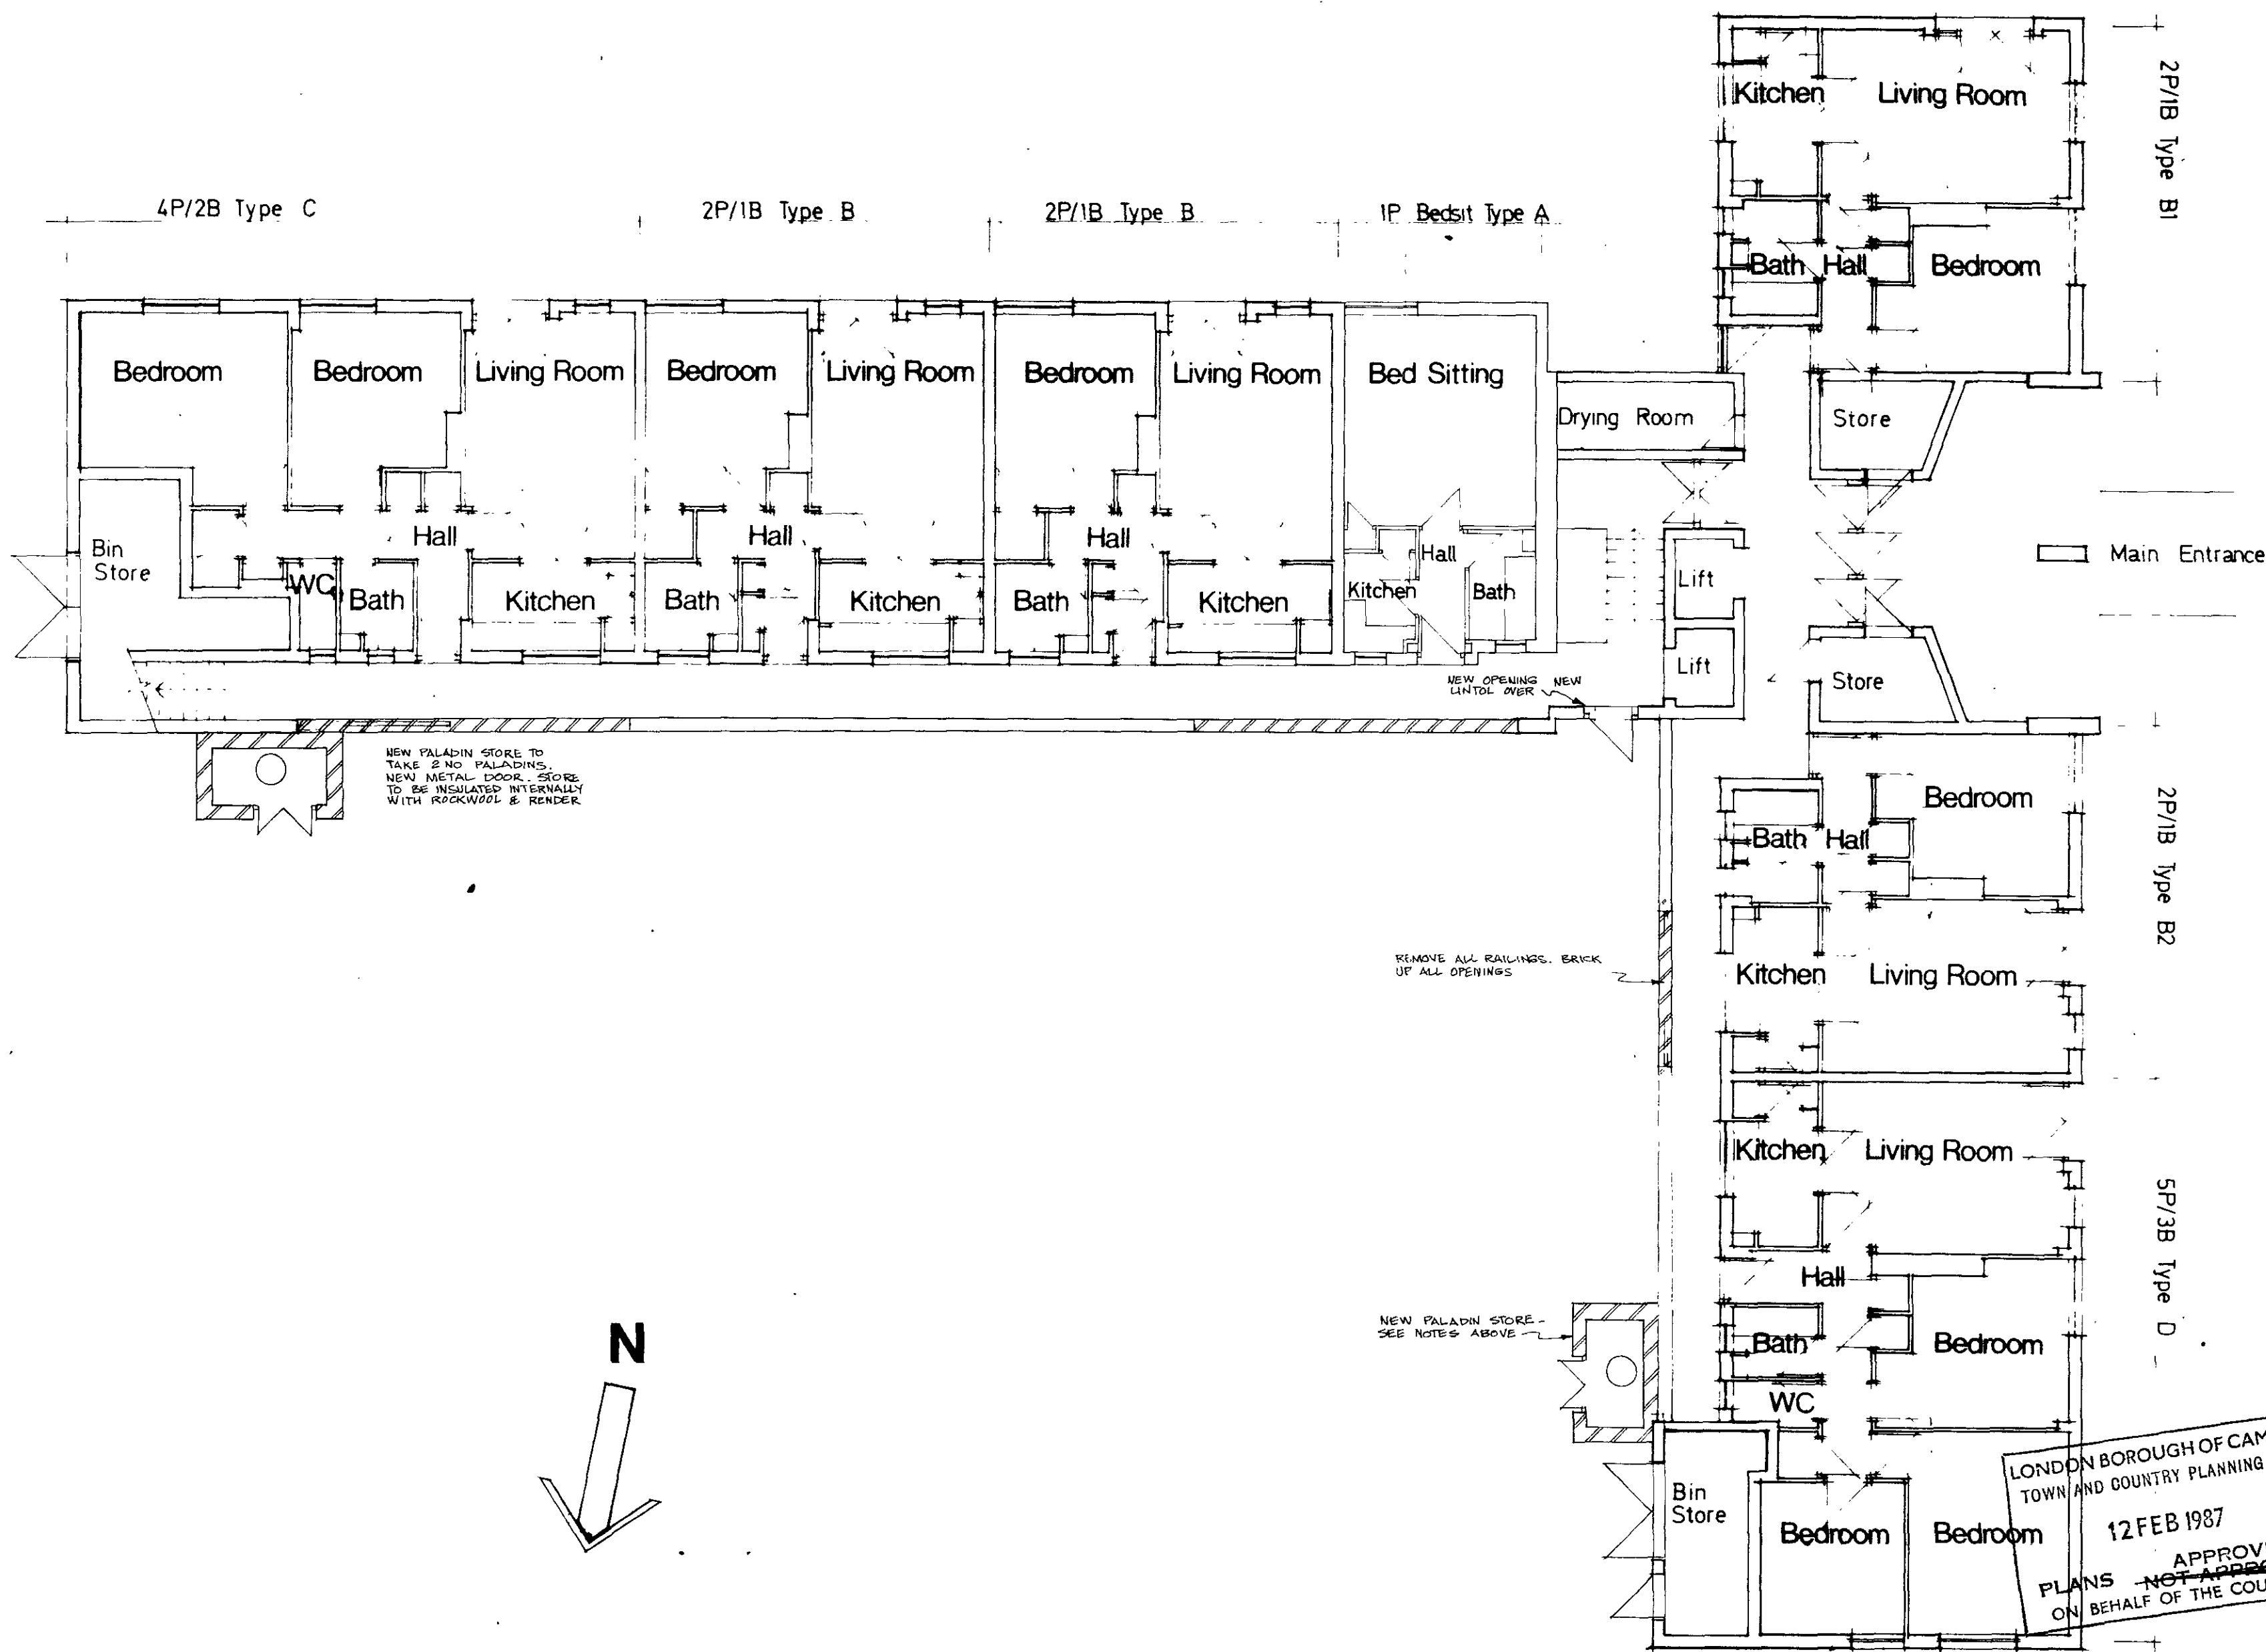

NEW PALADIN STORE TO TAKE 2 NO PALADINS. NEW METAL DOOR. STORE TO BE INSULATED INTERNALLY WITH ROCKWOOL & RENDER

REMOVE ALL RAILINGS. BRICK UP ALL OPENINGS

NEW PALADIN STORE - SEE NOTES ABOVE

LONDON BOROUGH OF CAMDEN
TOWN AND COUNTRY PLANNING ACTS
12 FEB 1987
APPROVED
PLANS NOT APPROVED
ON BEHALF OF THE COUNCIL

ESTATES
MODERNIZATION
PROGRAMME

REGENT'S PARK
ESTATE

LONDON BOROUGH OF CAMDEN
Department Of Architecture and Surveying
Old Town Hall High Holborn WC1 7BG
Telephone 01 - 405 3411


PROPOSED FLOOR PLANS
GROUND FLOOR: ESKDALE

Scale	1:100	Date	OCT. 86	Drawn	Checked
S1031	E	116			

All dimensions to be checked on site
No dimensions to be scaled from this drawing unless
otherwise indicated



EAST ELEVATION

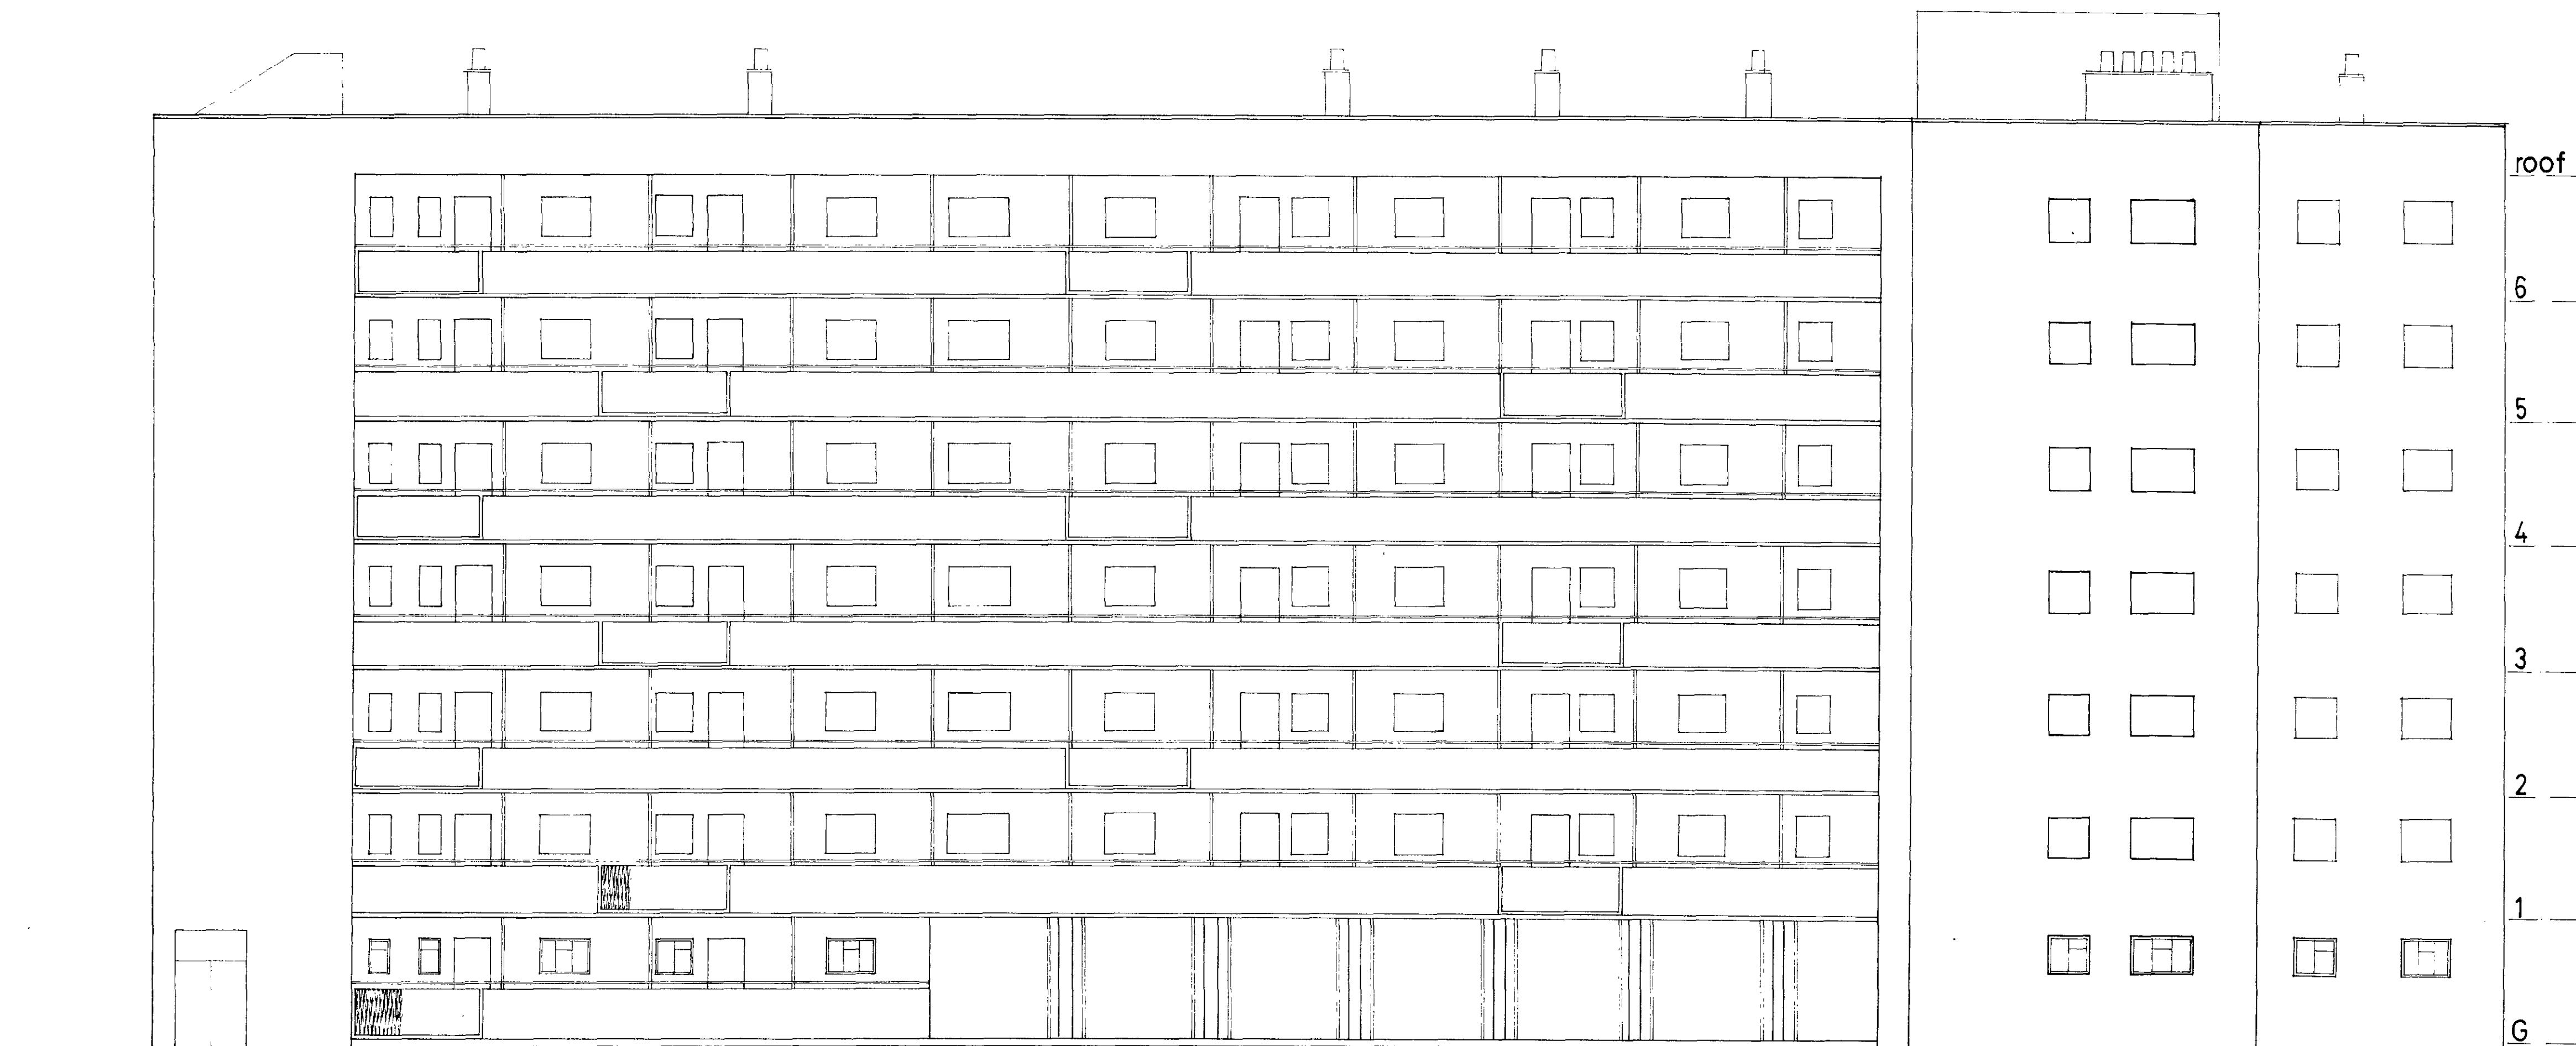

WEST ELEVATION

REVISION	DATE	BY	REASON
1	12 FEB 1987	1	APPROVED
2		2	NOT APPROVED
3		3	ON BEHALF OF THE COUNCIL

ESTATES
MODERNIZATION
PROGRAMME


REGENT'S PARK
ESTATE

LONDON BOROUGH OF CAMDEN
Department of Architecture and Surveying
Old Town Hall High Holborn WC1 7BG
Telephone 01 405 3411


SILVERDALE: EXISTING
EAST AND WEST ELEVATIONS

Scale	1:100	Date	Drawn	Checked
Job no	S1031 S	66		

All dimensions to be checked on site.
No dimensions to be scaled from this drawing unless
otherwise indicated.

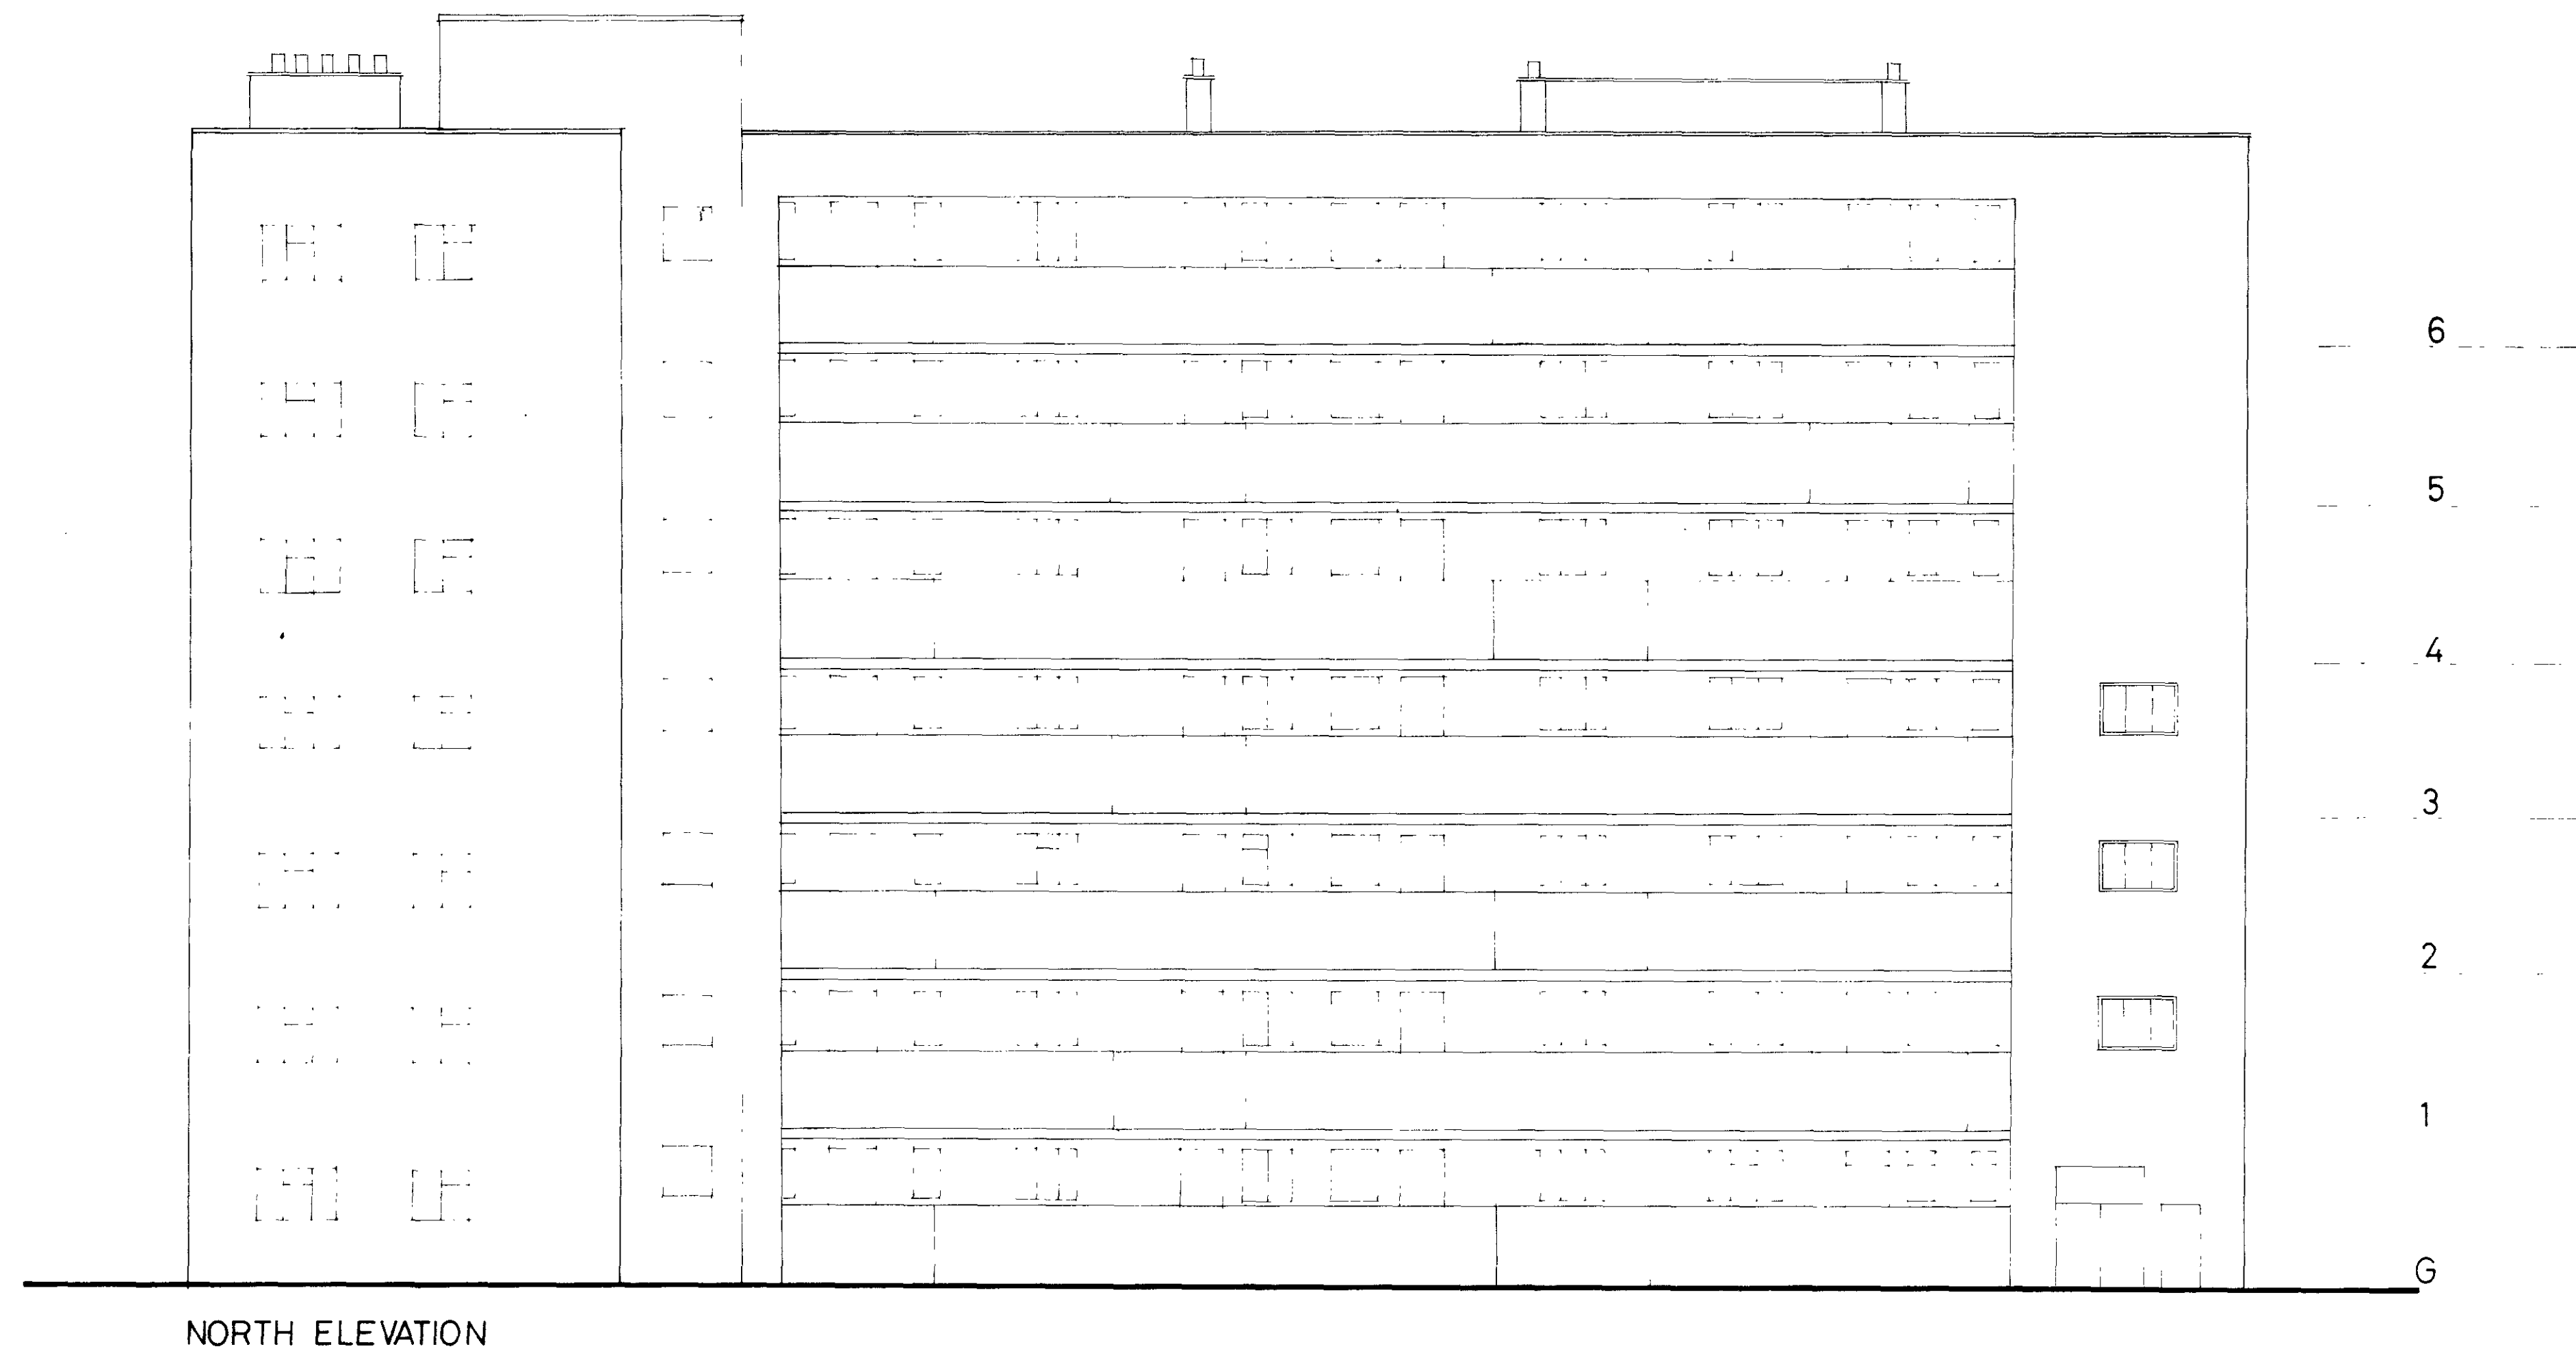

NORTH ELEVATION

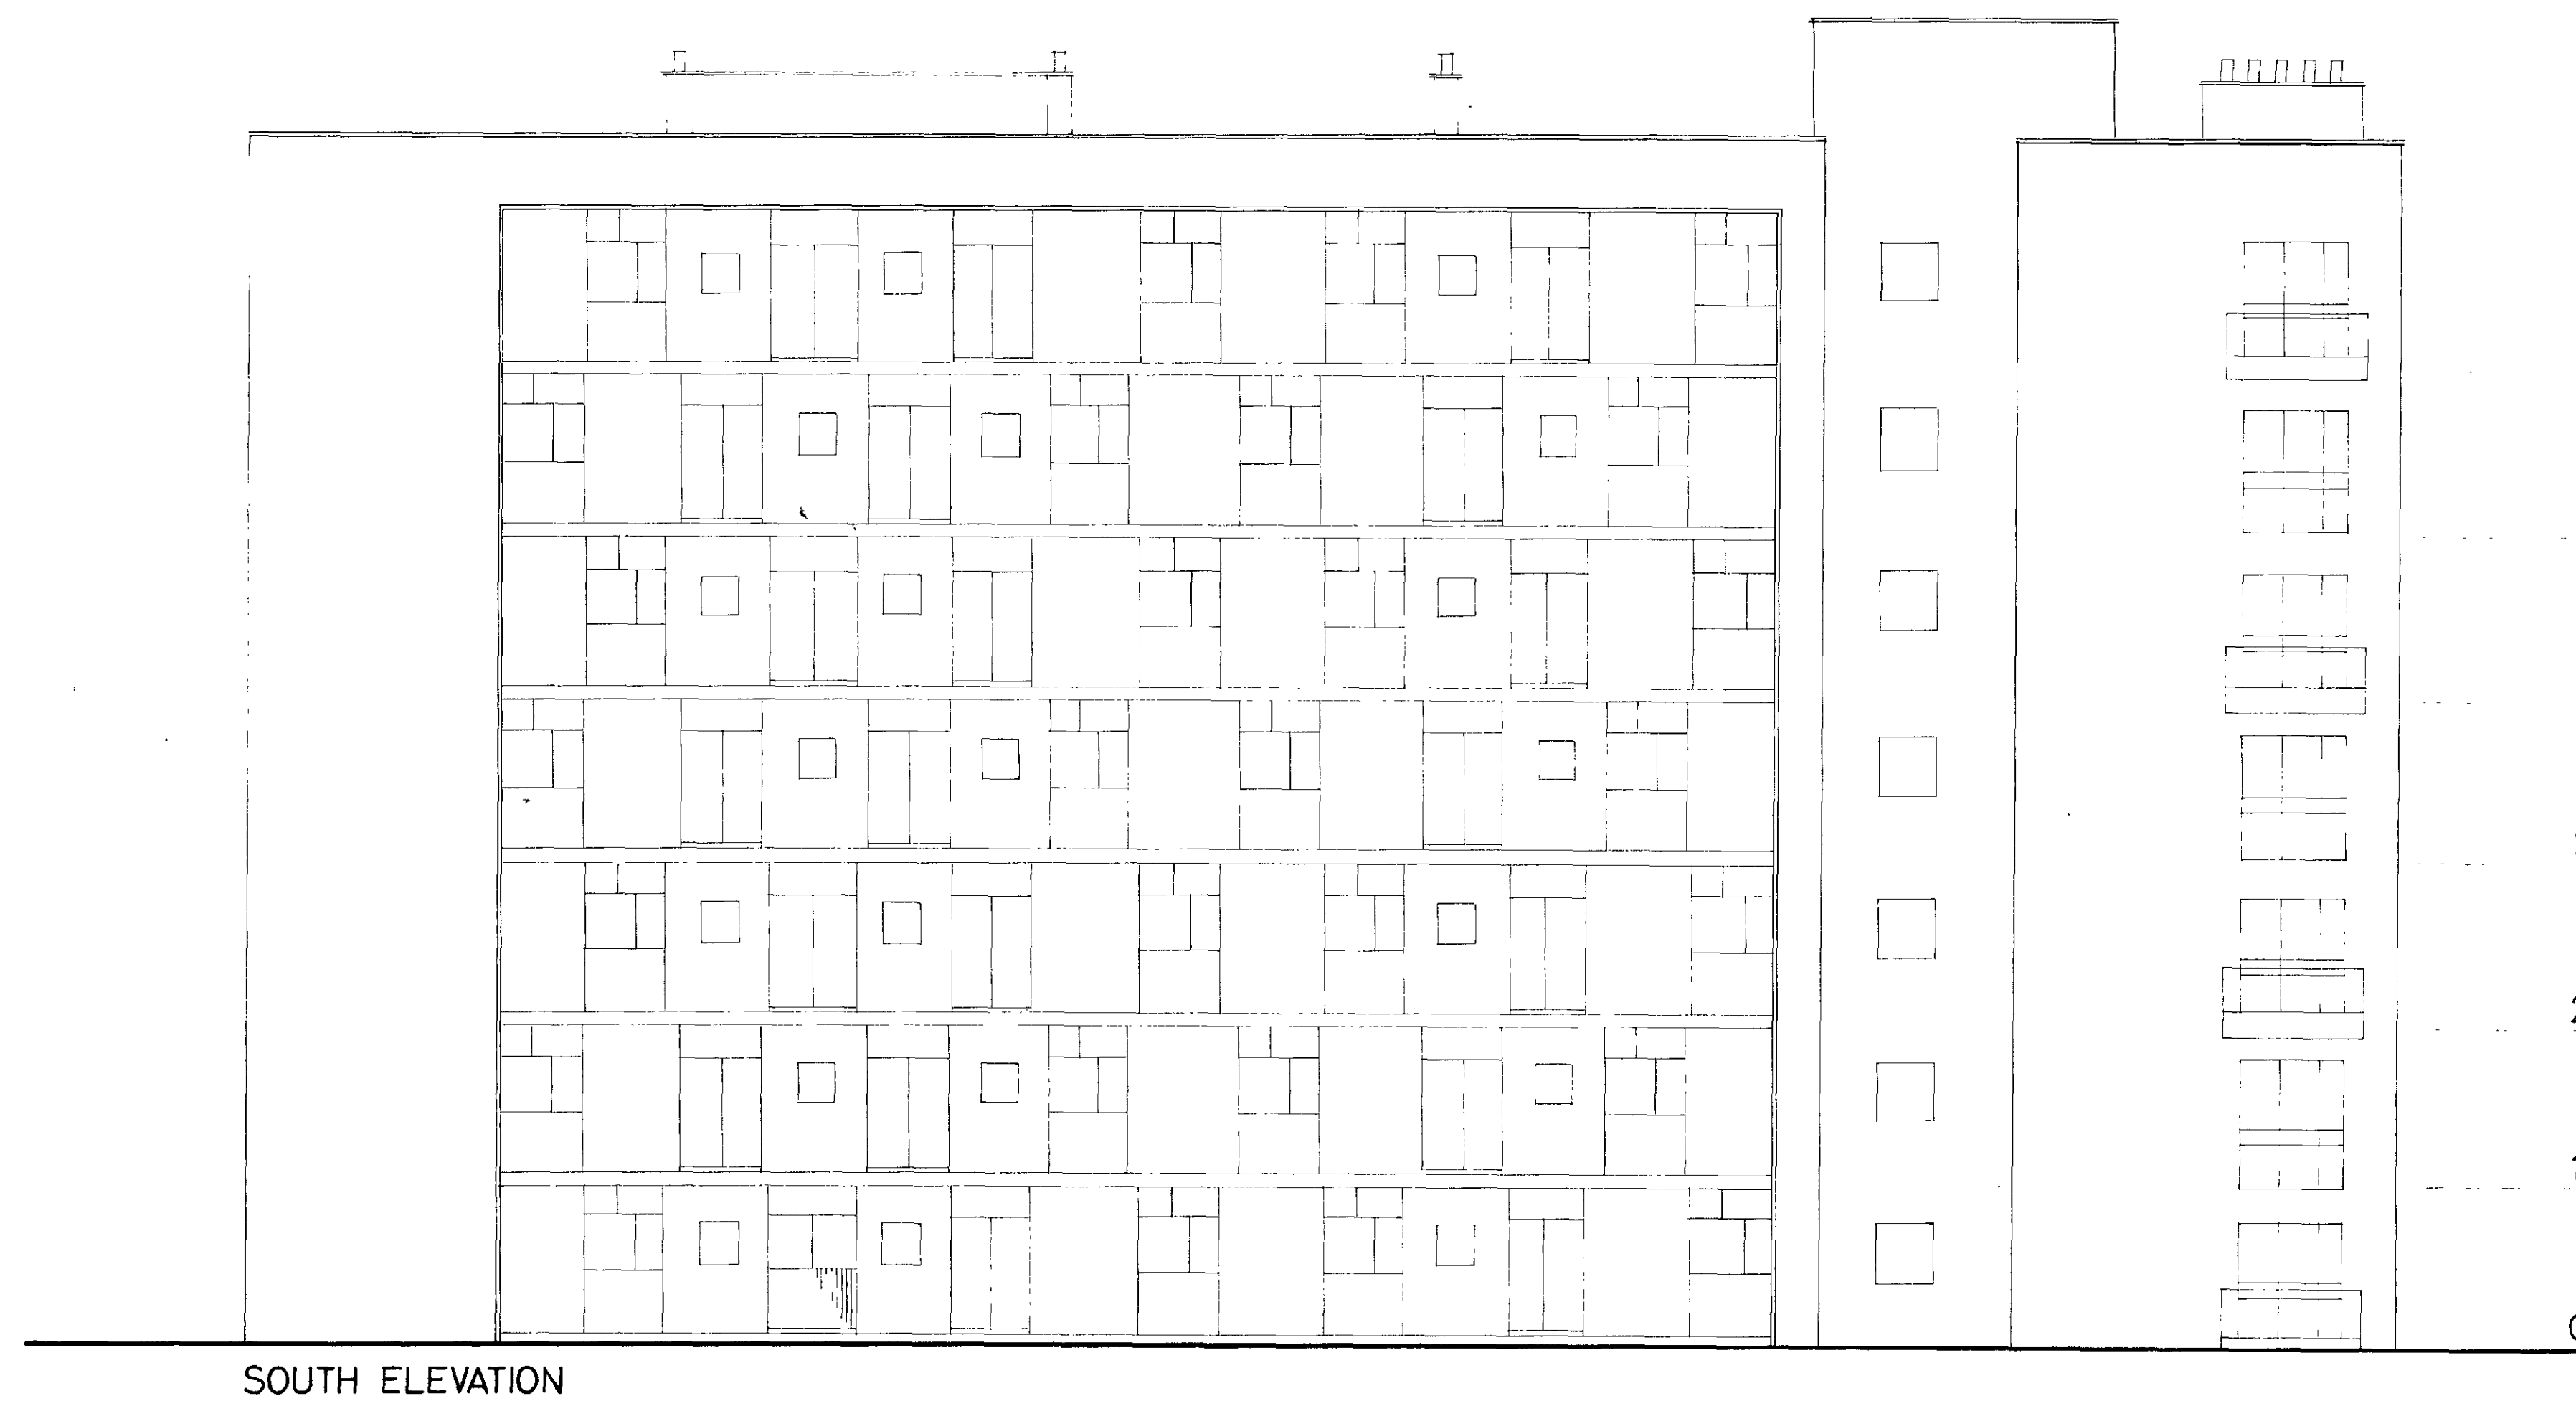

SOUTH ELEVATION

Revision	Services Engineer	Structural Engineer	General Contractor	Client	Date/Issue
1					
2					
3					
4					
5					
6					

ESTATES
MODERNIZATION
PROGRAMME




REGENT'S PARK
ESTATE

LONDON BOROUGH OF CAMDEN
Department of Architecture and Surveying
Old Town Hall High Holborn WC1 7BG
Telephone 01 405 3411

SILVERDALE: EXISTING
NORTH & SOUTH ELEVATIONS

Scale	1: 100	Date	Drawn	Checked
Job no	S1031 S	65		

RAPIDOS 0183 84

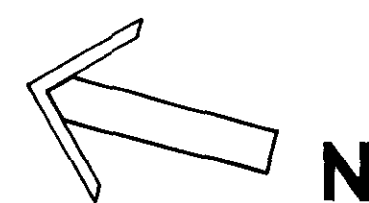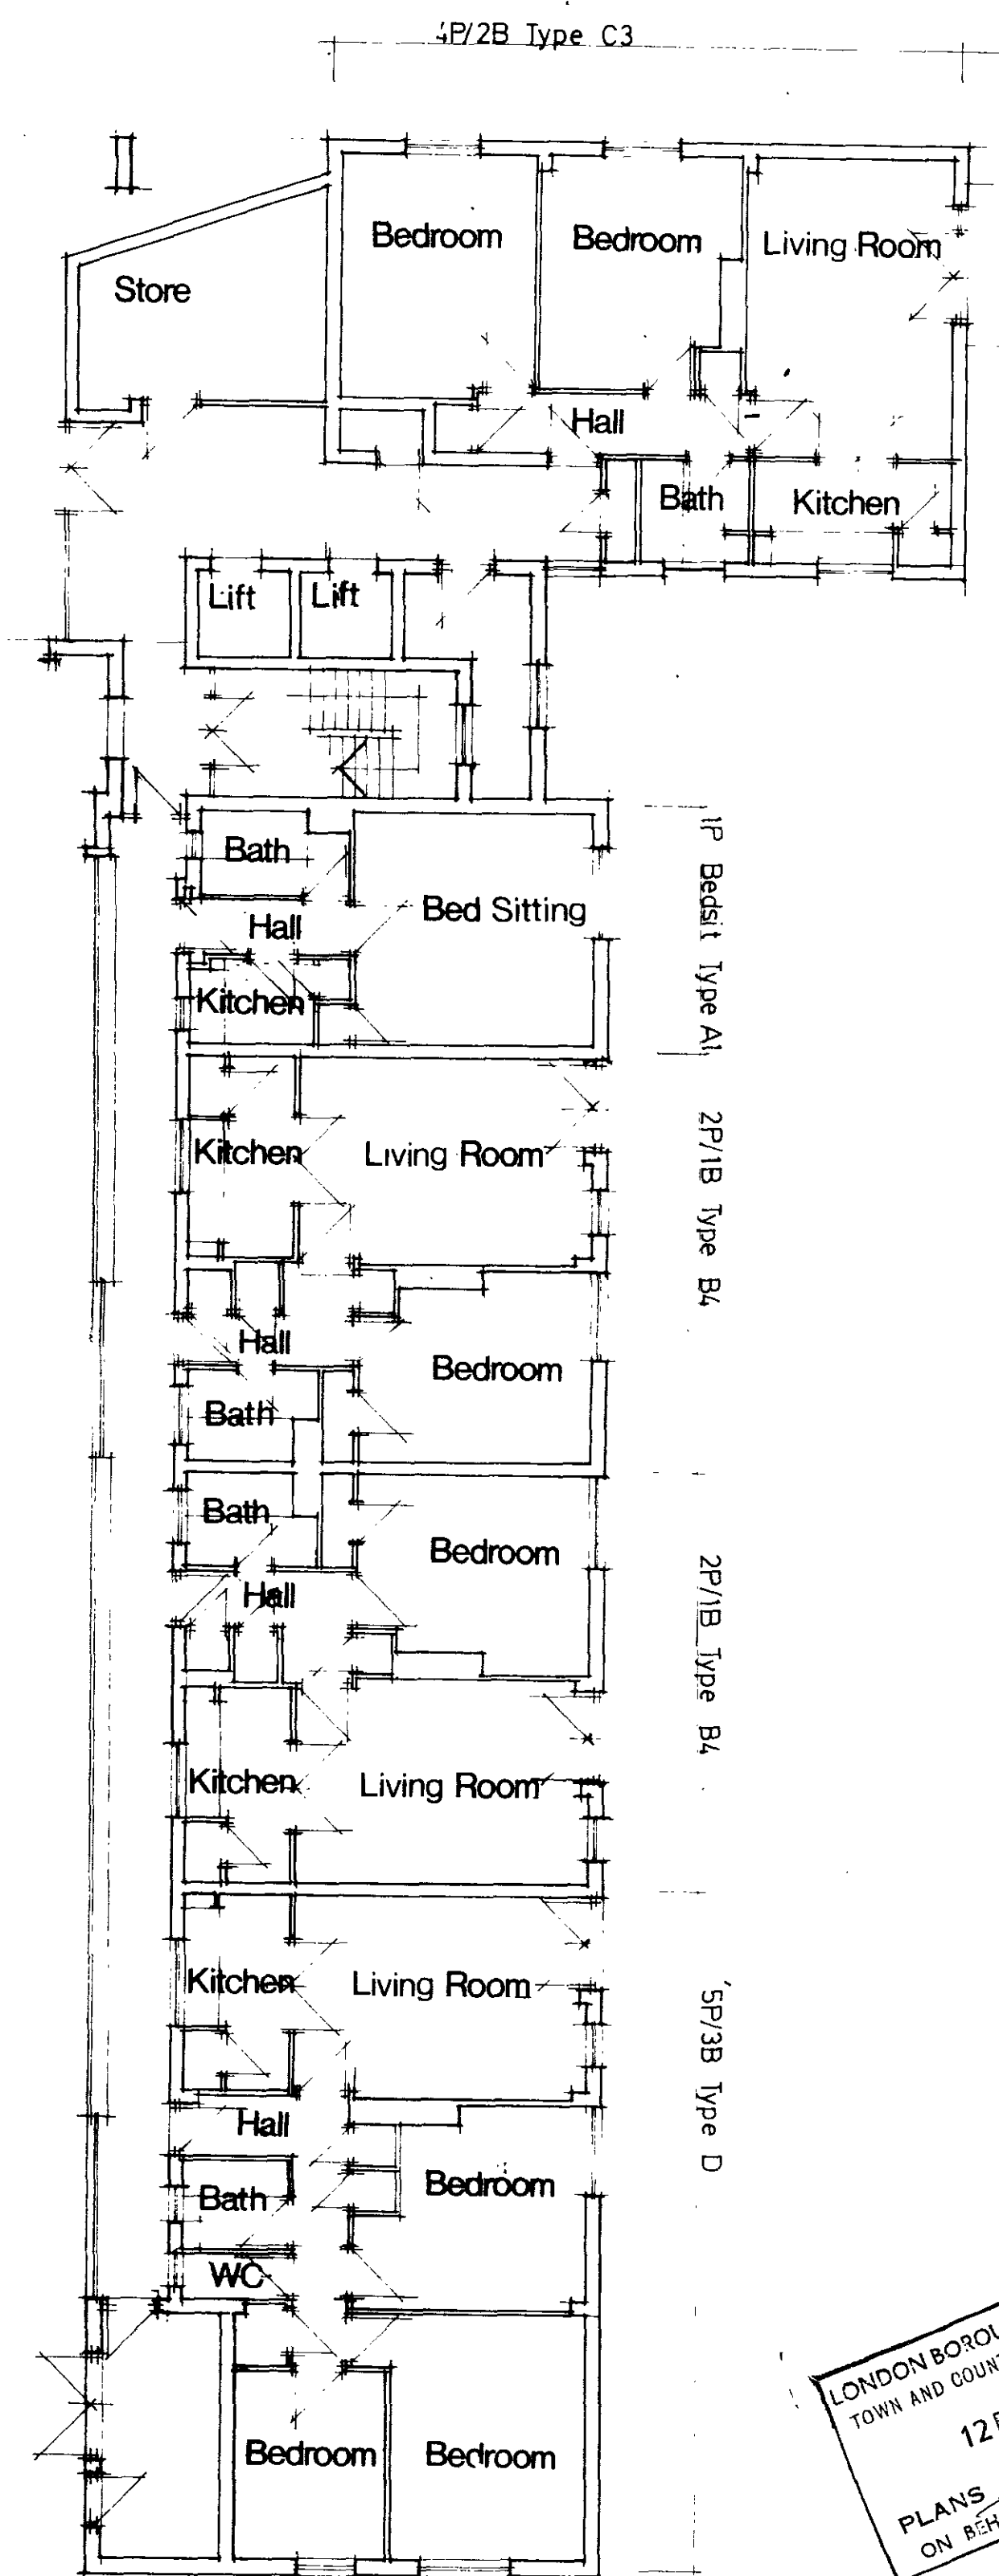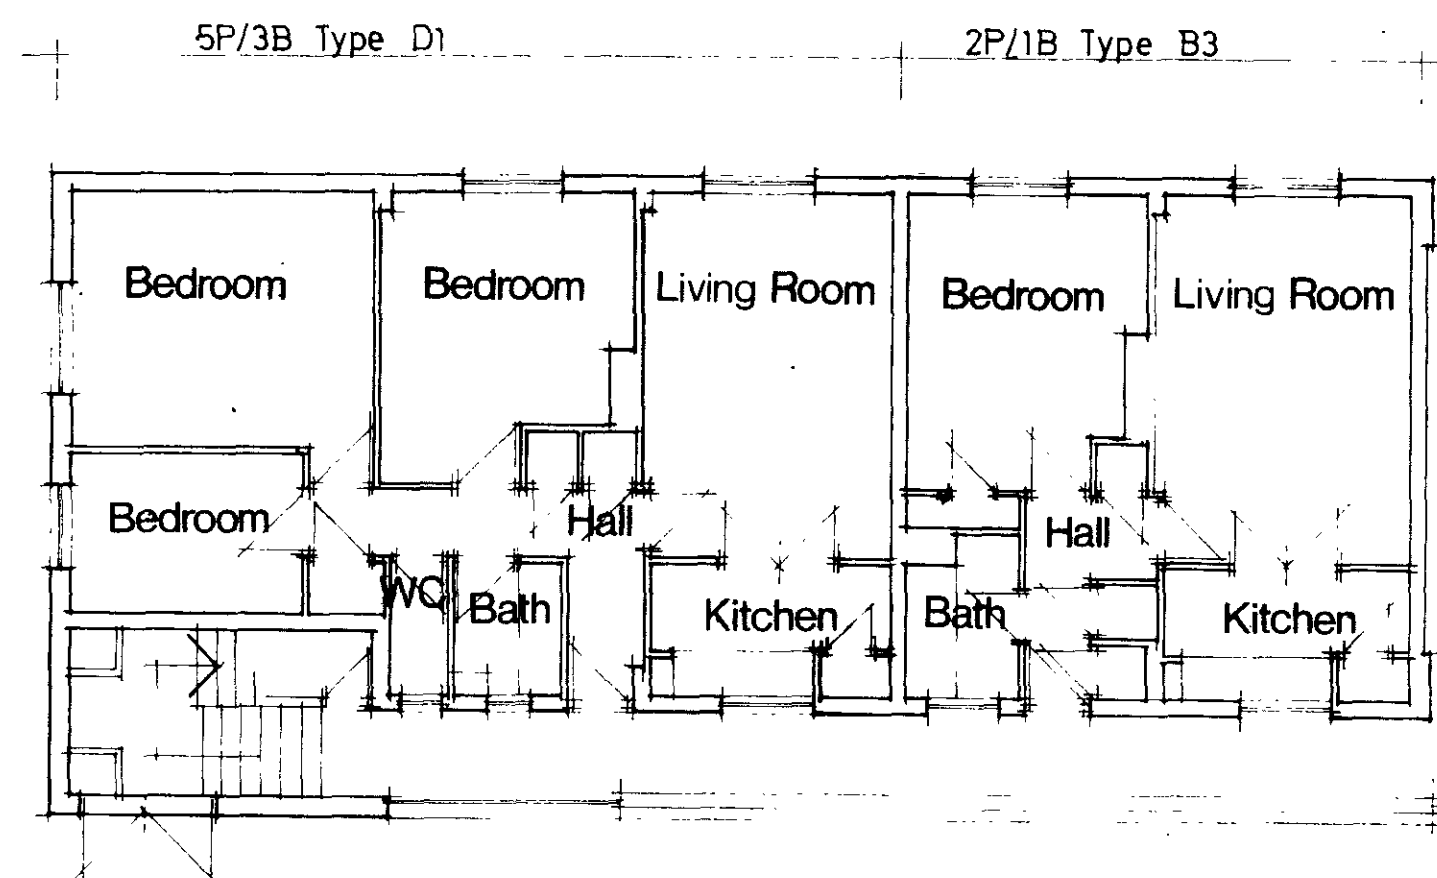

All dimensions to be checked on site
No dimensions to be scaled from this drawing unless
otherwise indicated

Revision	Services	Structural	Electrical	Plumbing	General	Client	Date/Issue

ESTATES MODERNIZATION PROGRAMME

REGENT'S PARK ESTATE


LONDON BOROUGH OF CAMDEN

Department of Architecture and Surveying


Old Town Hall High Holborn WC1 7BG
Telephone 01 405 3411

EXISTING FLOOR PLANS GRND. FLR., SILVERDALE

Scale	1:100	Date	Drawn	Checked
Job no	S1031	S	53	

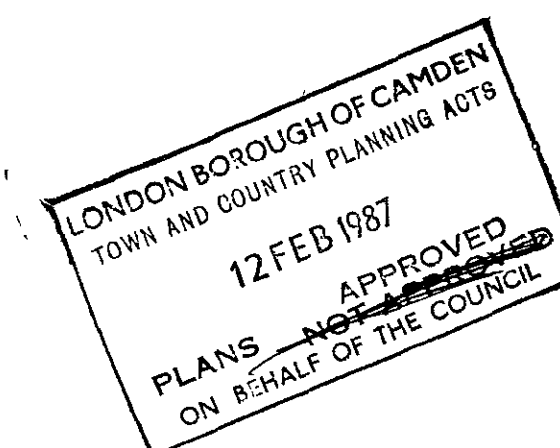

All dimensions to be checked on site
No dimensions to be scaled from this drawing unless otherwise indicated

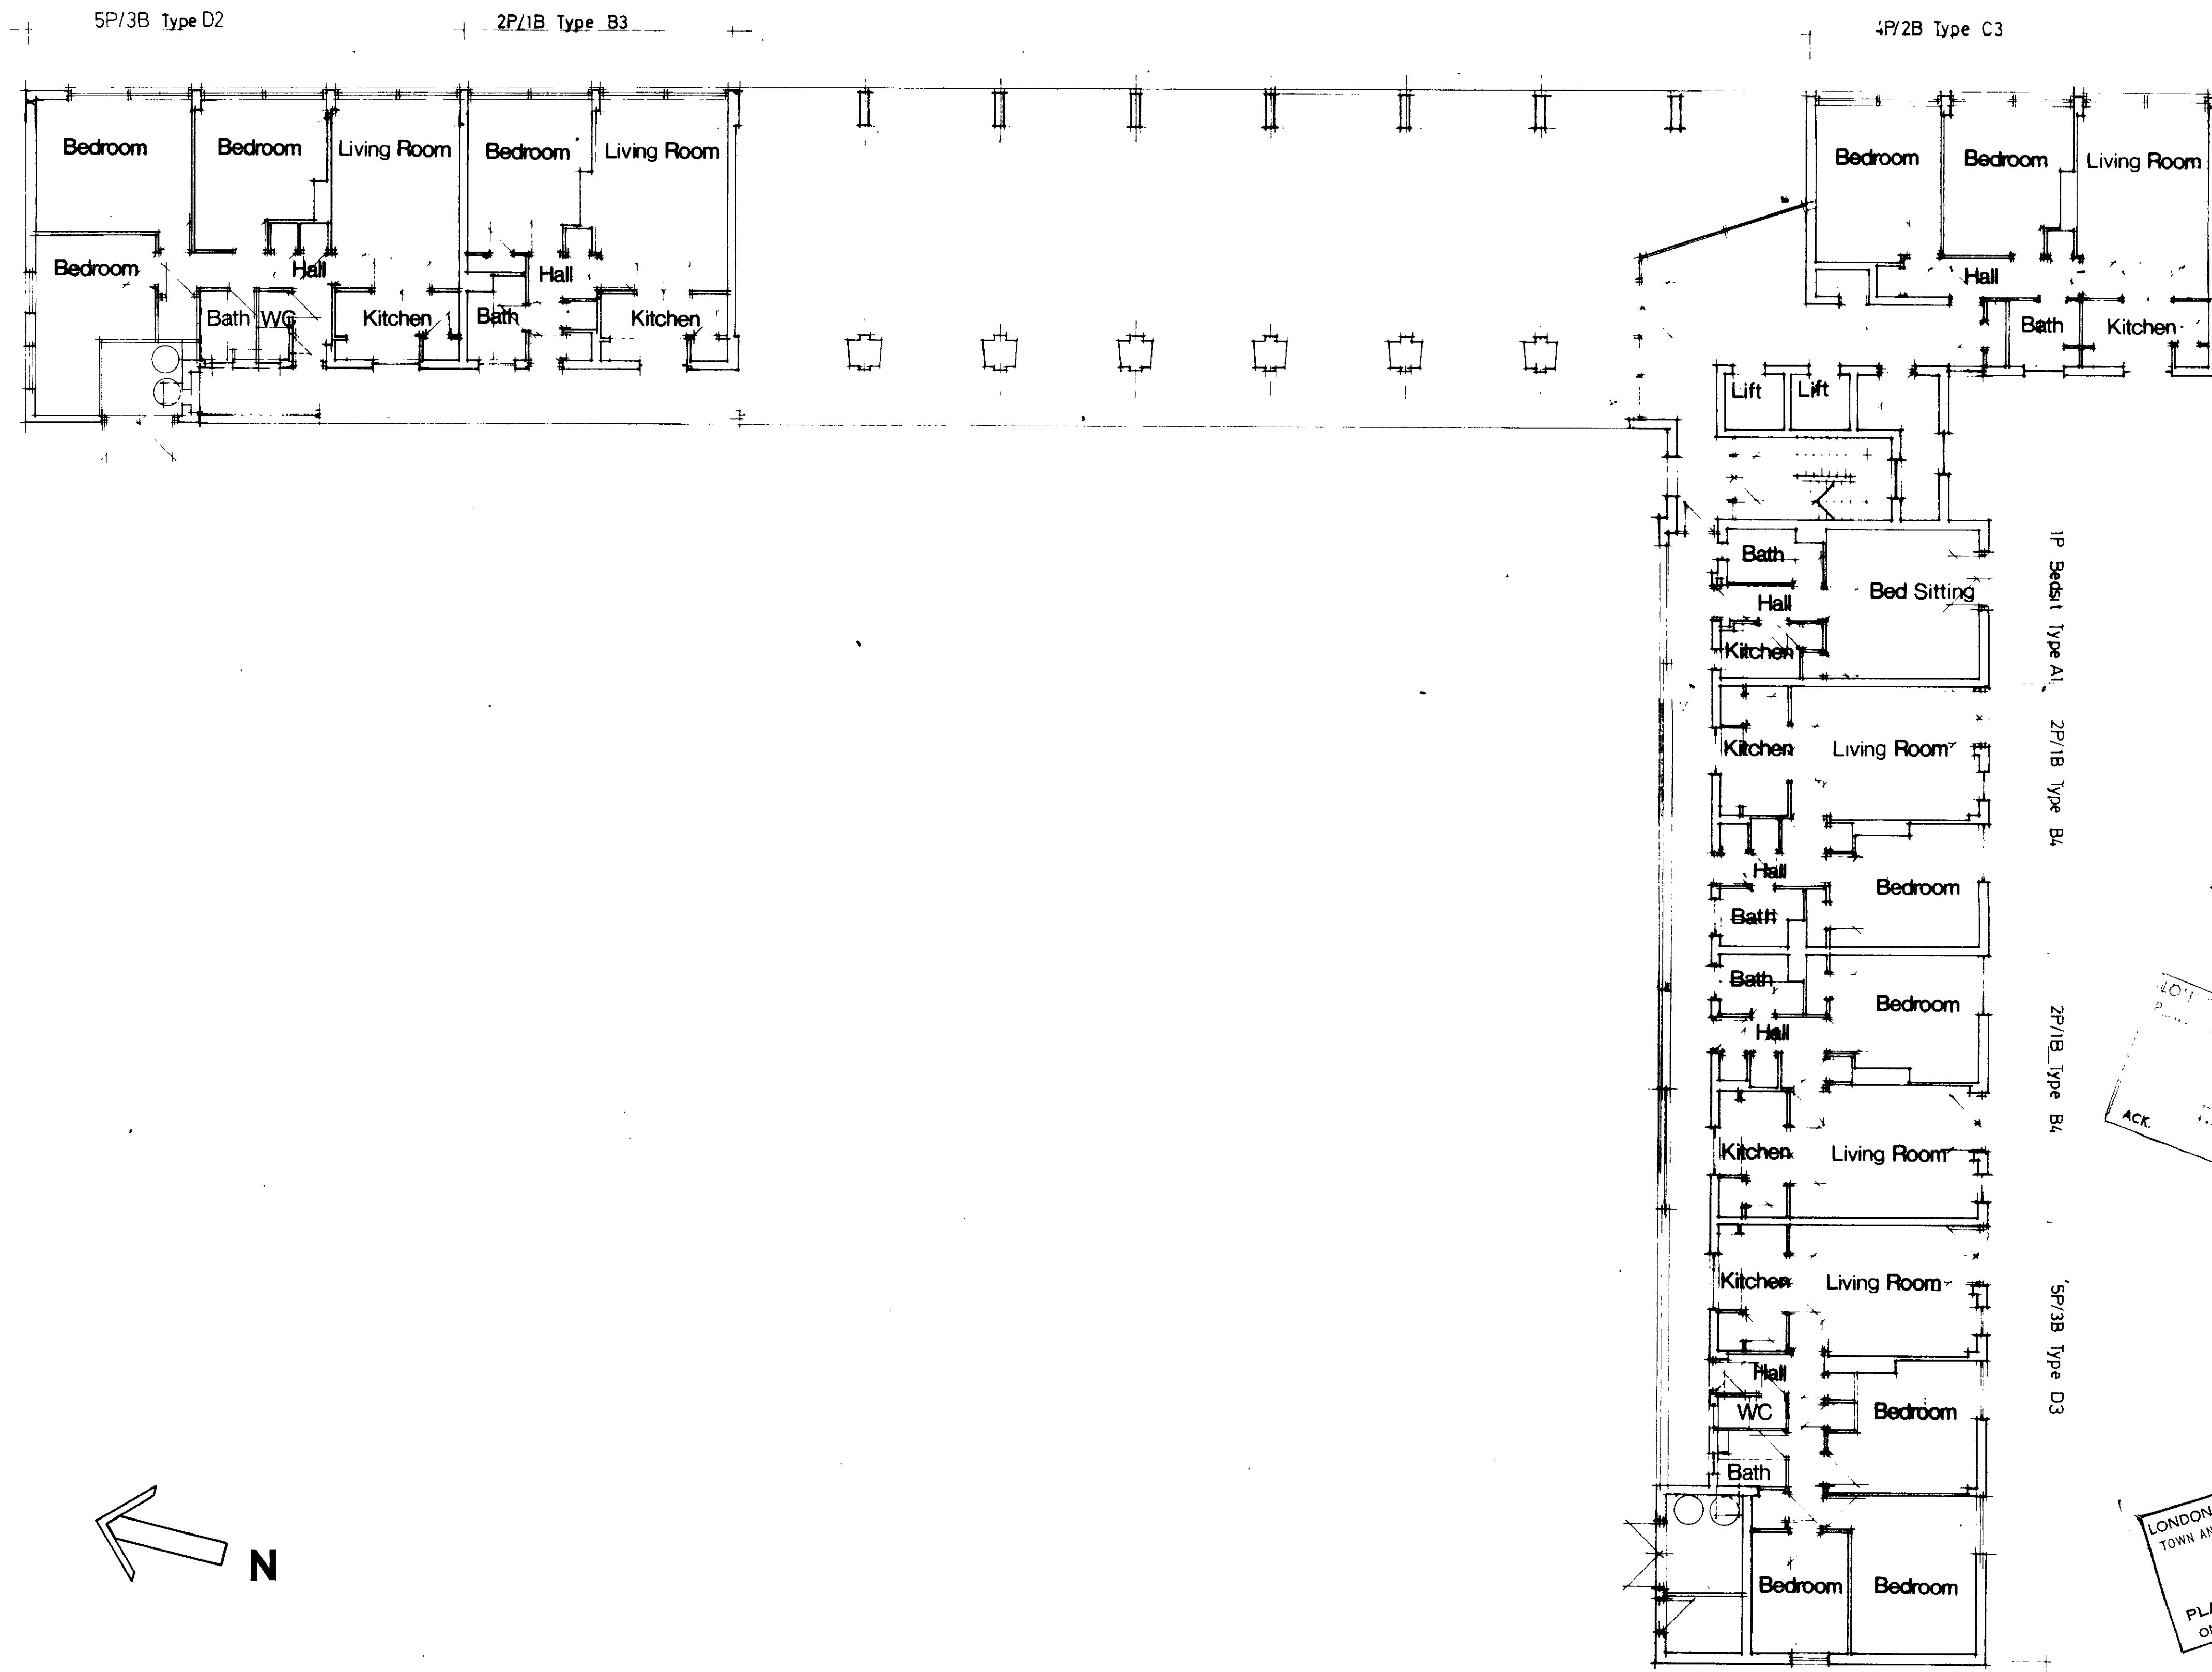

ACK. 12 FEB 1987

LONDON BOROUGH OF CAMDEN
TOWN AND COUNTRY PLANNING ACTS
12 FEB 1987
APPROVED
PLANS
ON BEHALF OF THE COUNCIL

Revision	Services Engineer	Structural Engineer	Architect	General Contractor	Client	Date	Issue



ESTATES MODERNIZATION PROGRAMME

REGENT'S PARK ESTATE


LONDON BOROUGH OF CAMDEN
Department of Architecture and Surveying
Old Town Hall High Holborn WC1 7BG
Telephone 01 - 405 3411

EXISTING FLOOR PLANS GROUND FLOOR, CARTMEL			
Scale	1:100	Date	Drawn
Job no	S1031 C	49	Checked

RAPIDS 0181 B4

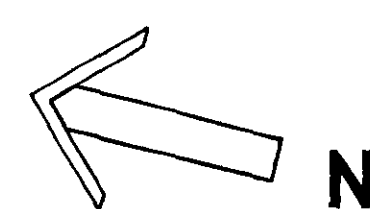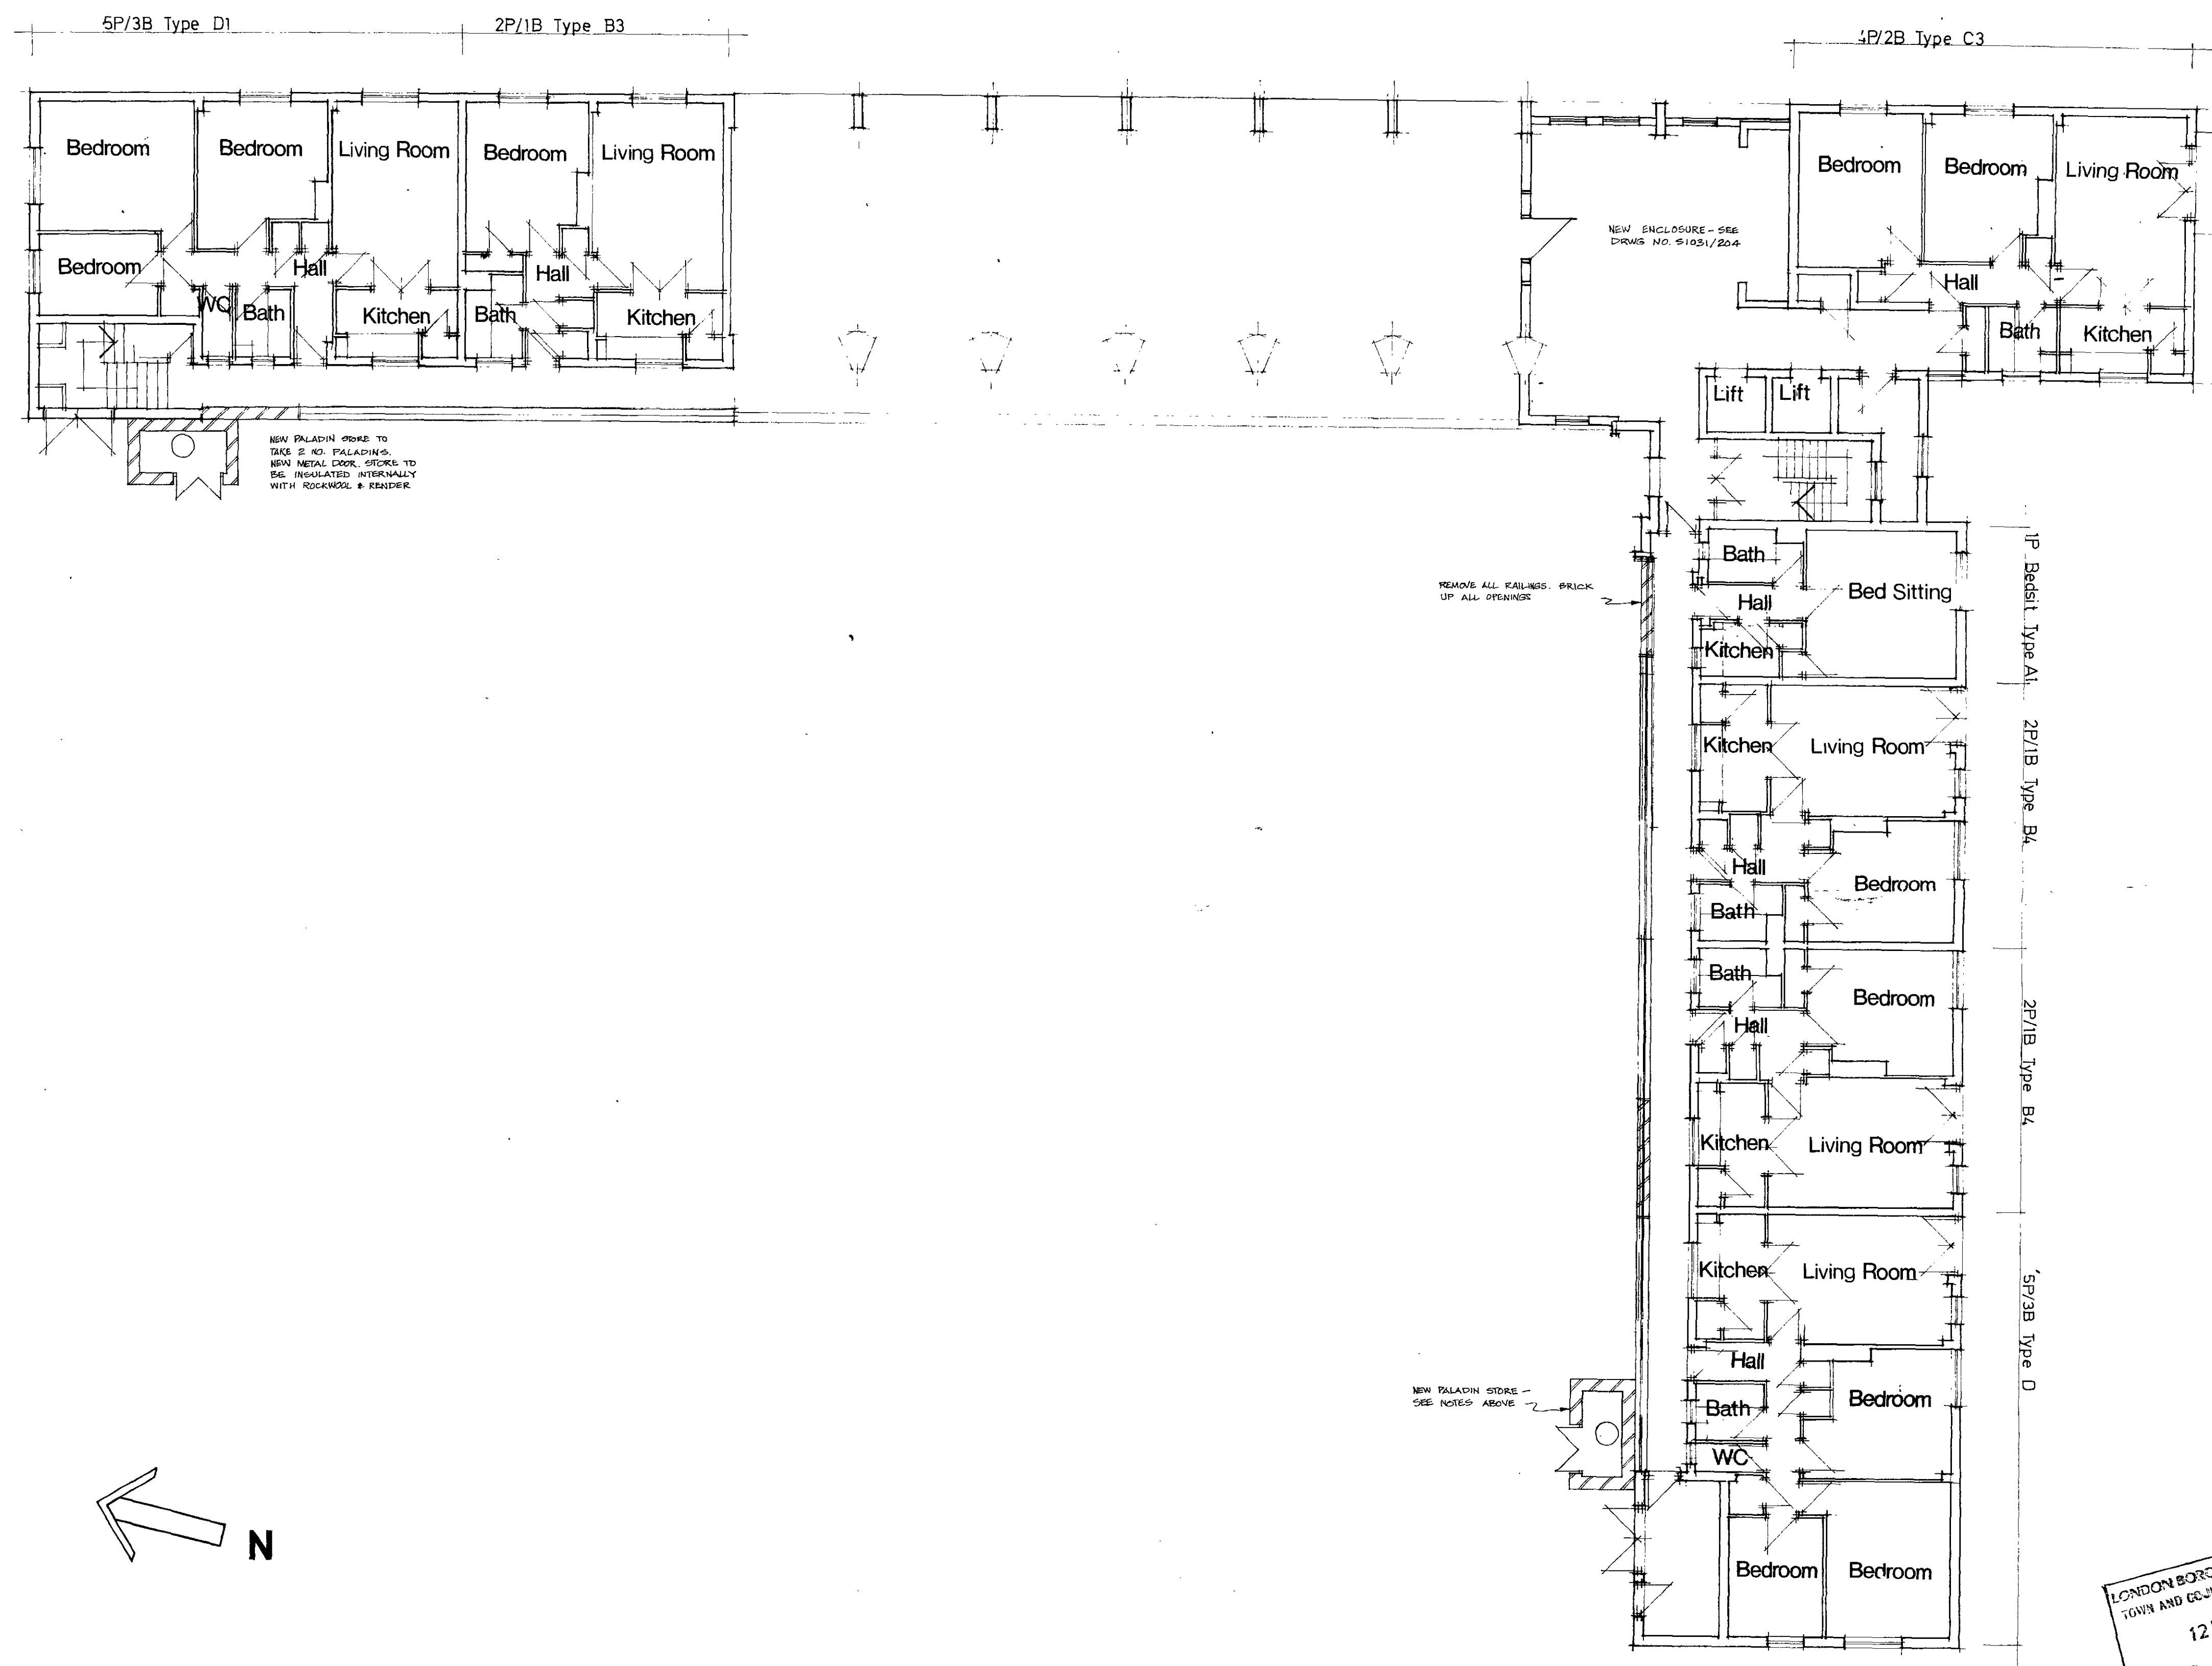

All dimensions to be checked on site
No dimensions to be scaled from this drawing unless otherwise indicated

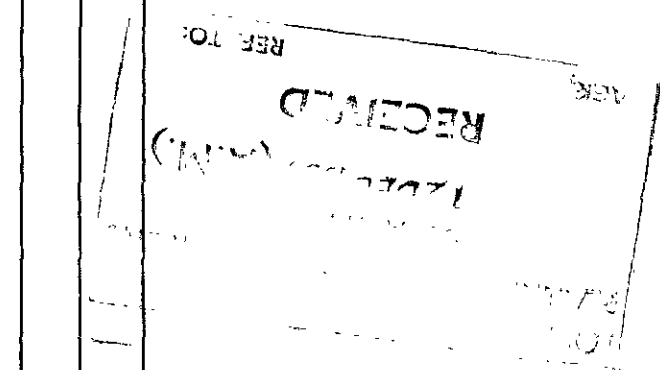

Revision	Services Engineer	Structural Engineer	C/S	C/W	General Comp.	Client	Date / Issue

ESTATES MODERNIZATION PROGRAMME

REGENT'S PARK ESTATE


LONDON BOROUGH OF CAMDEN
Department of Architecture and Surveying
Old Town Hall High Holborn WC1 7BG
Telephone 01 - 405 3411

LONDON BOROUGH OF CAMDEN
TOWN AND COUNTRY PLANNING ACTS
12 FEB 1987
APPROVED
PLANS NOT FOR CONSTRUCTION
ON BEHALF OF THE COUNCIL

PROPOSED FLOOR PLANS GRND. FLR., SILVERDALE

Scale	1:100	Date	Drawn	Checked
Job no	S1031	S	153	

No dimensions to be scaled from this drawing unless otherwise indicated

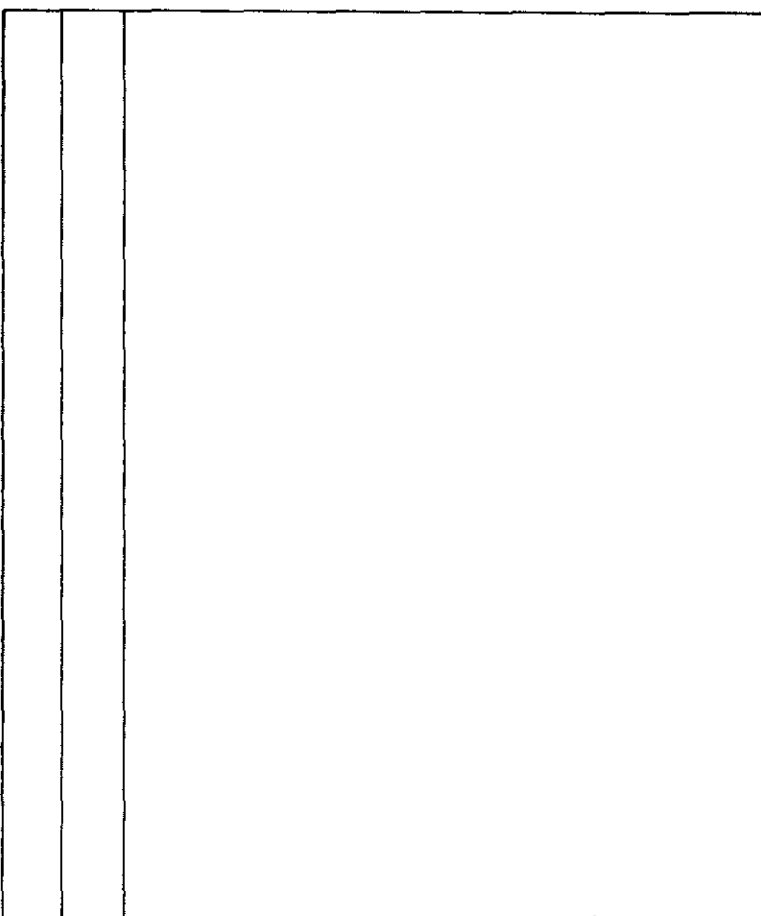[illegible]


ESTATES MODERNIZATION PROGRAMME

REGENT'S PARK
ESTATE


LONDON BOROUGH OF CAMDEN
Department Of Architecture and Surveying
Old Town Hall High Holborn WC1 7BG
Telephone 01 - 405 3411

PROPOSED FLOOR PLANS
GROUND FLOOR: MACKWORTH

Scale	1 : 100	Date	OCT. 86	Drawn	Checked
Job no	S1031	M	141		

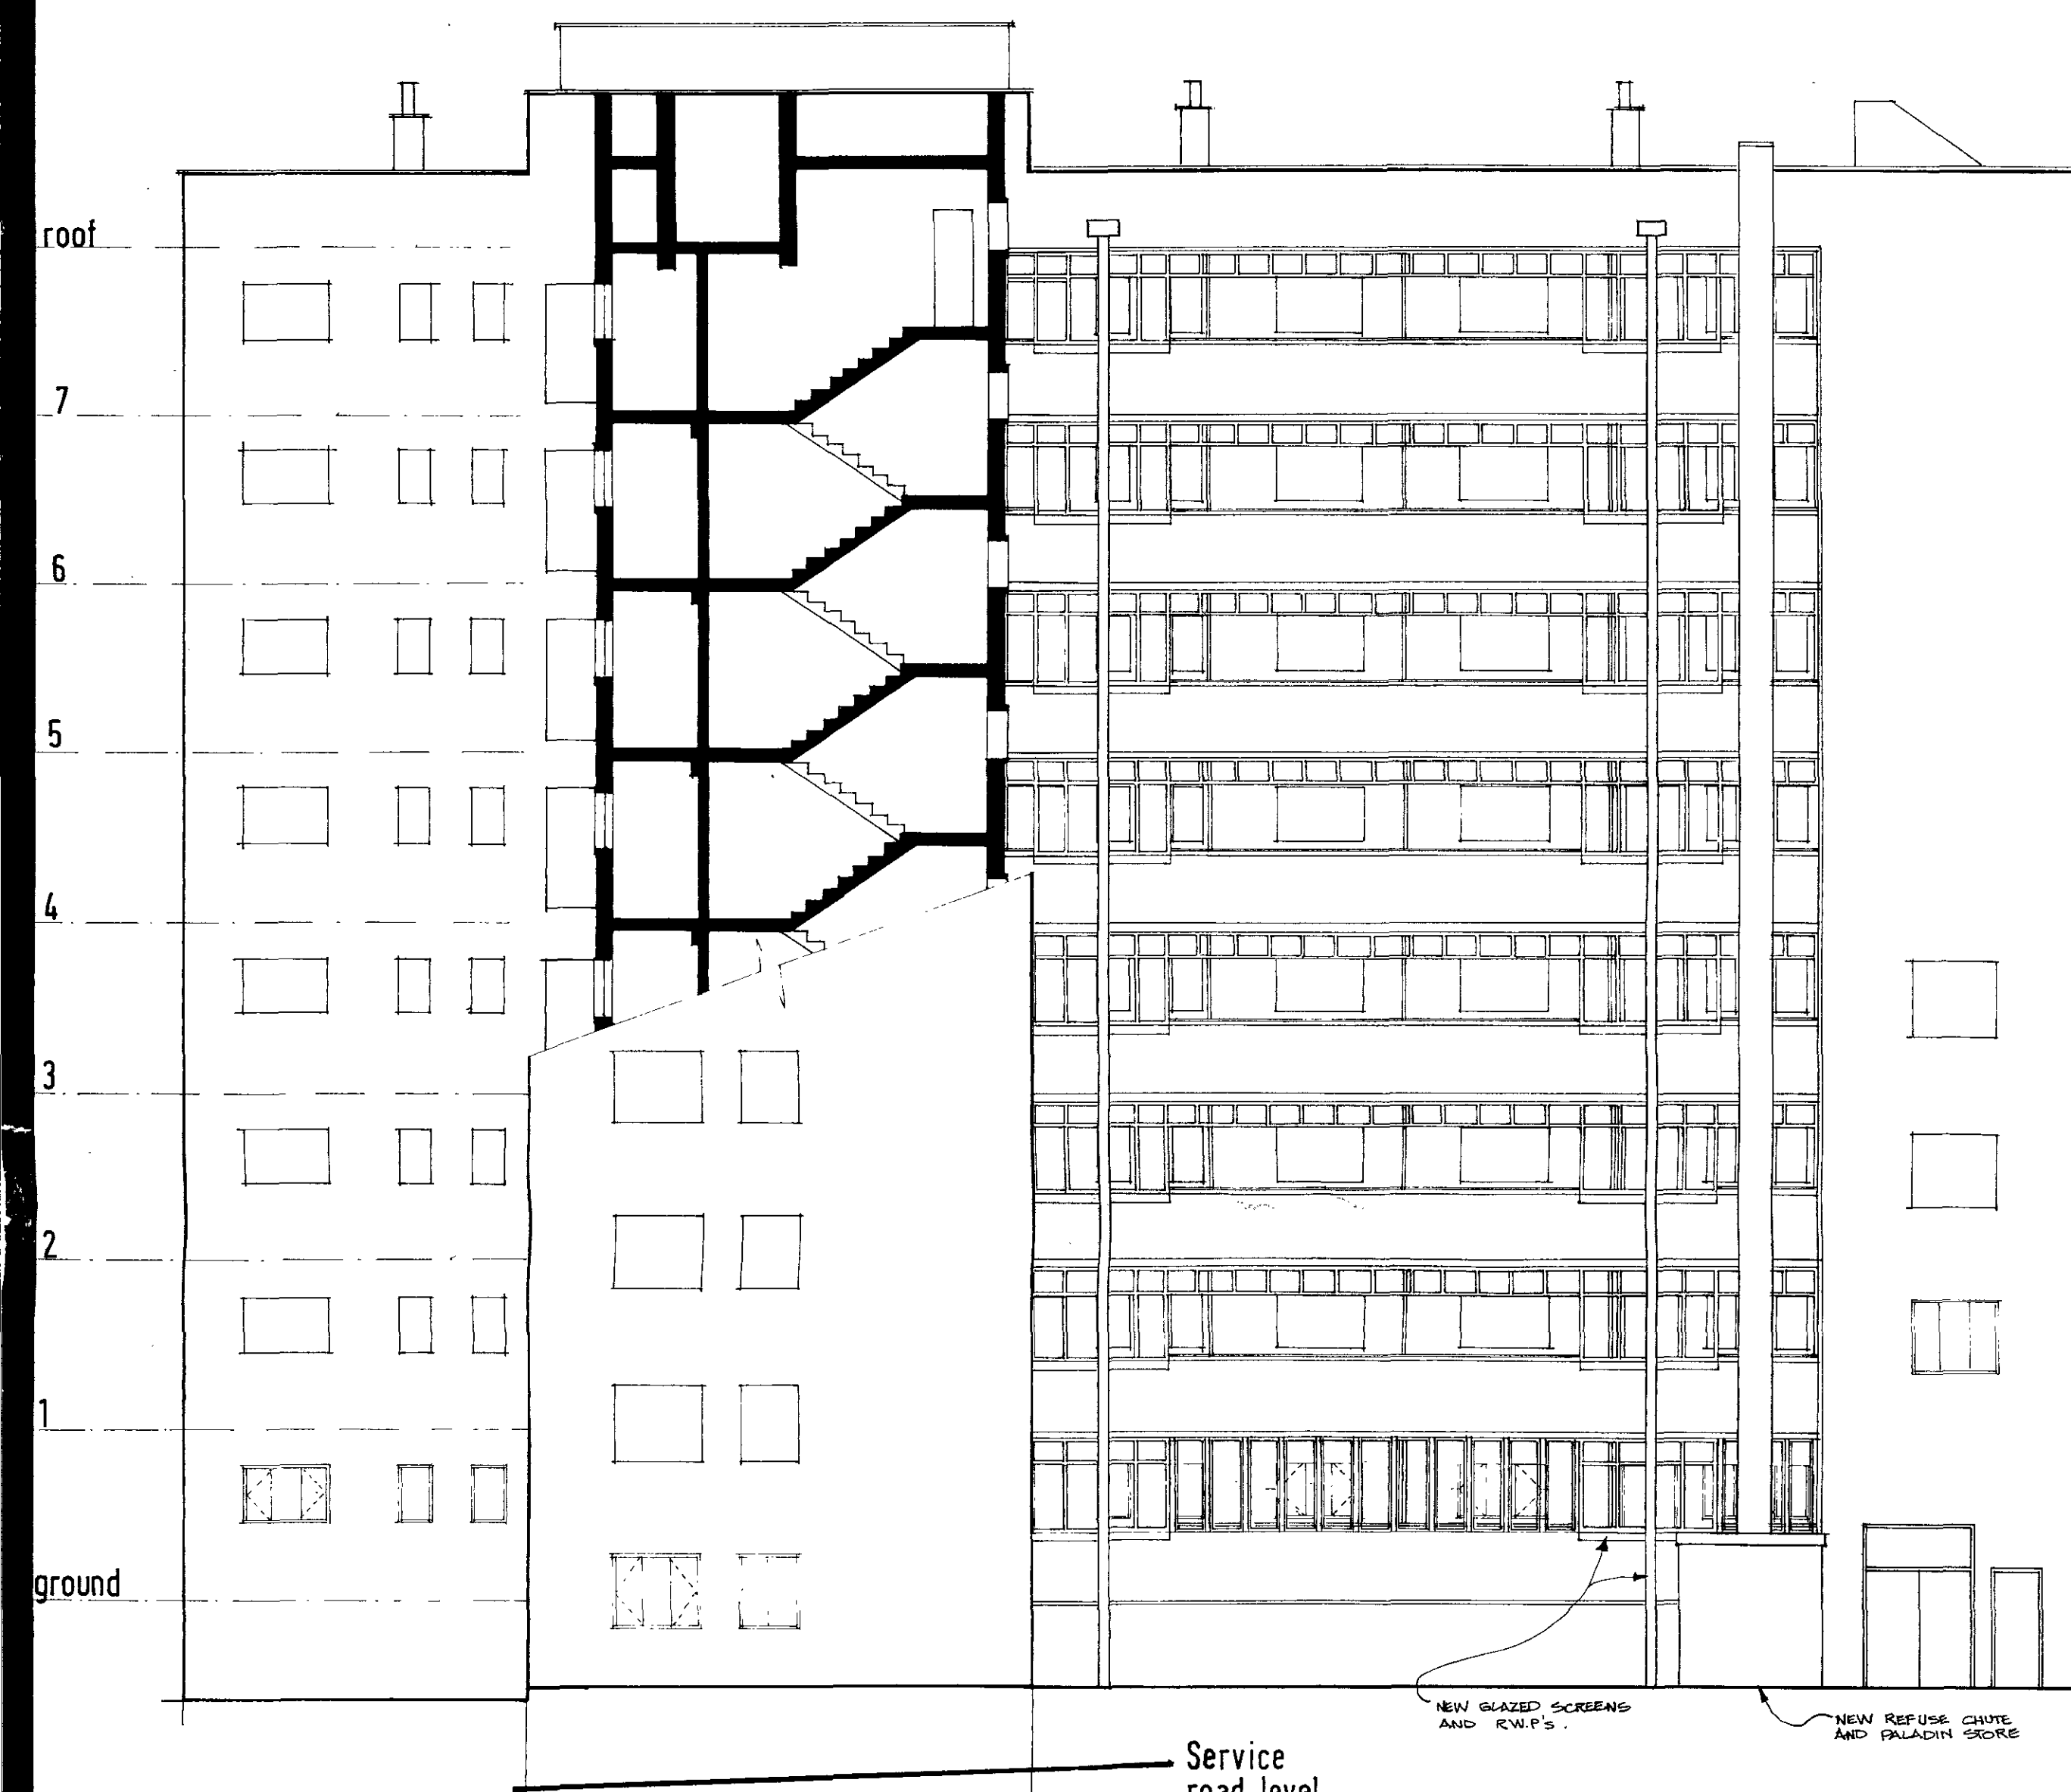

EAST ELEVATION

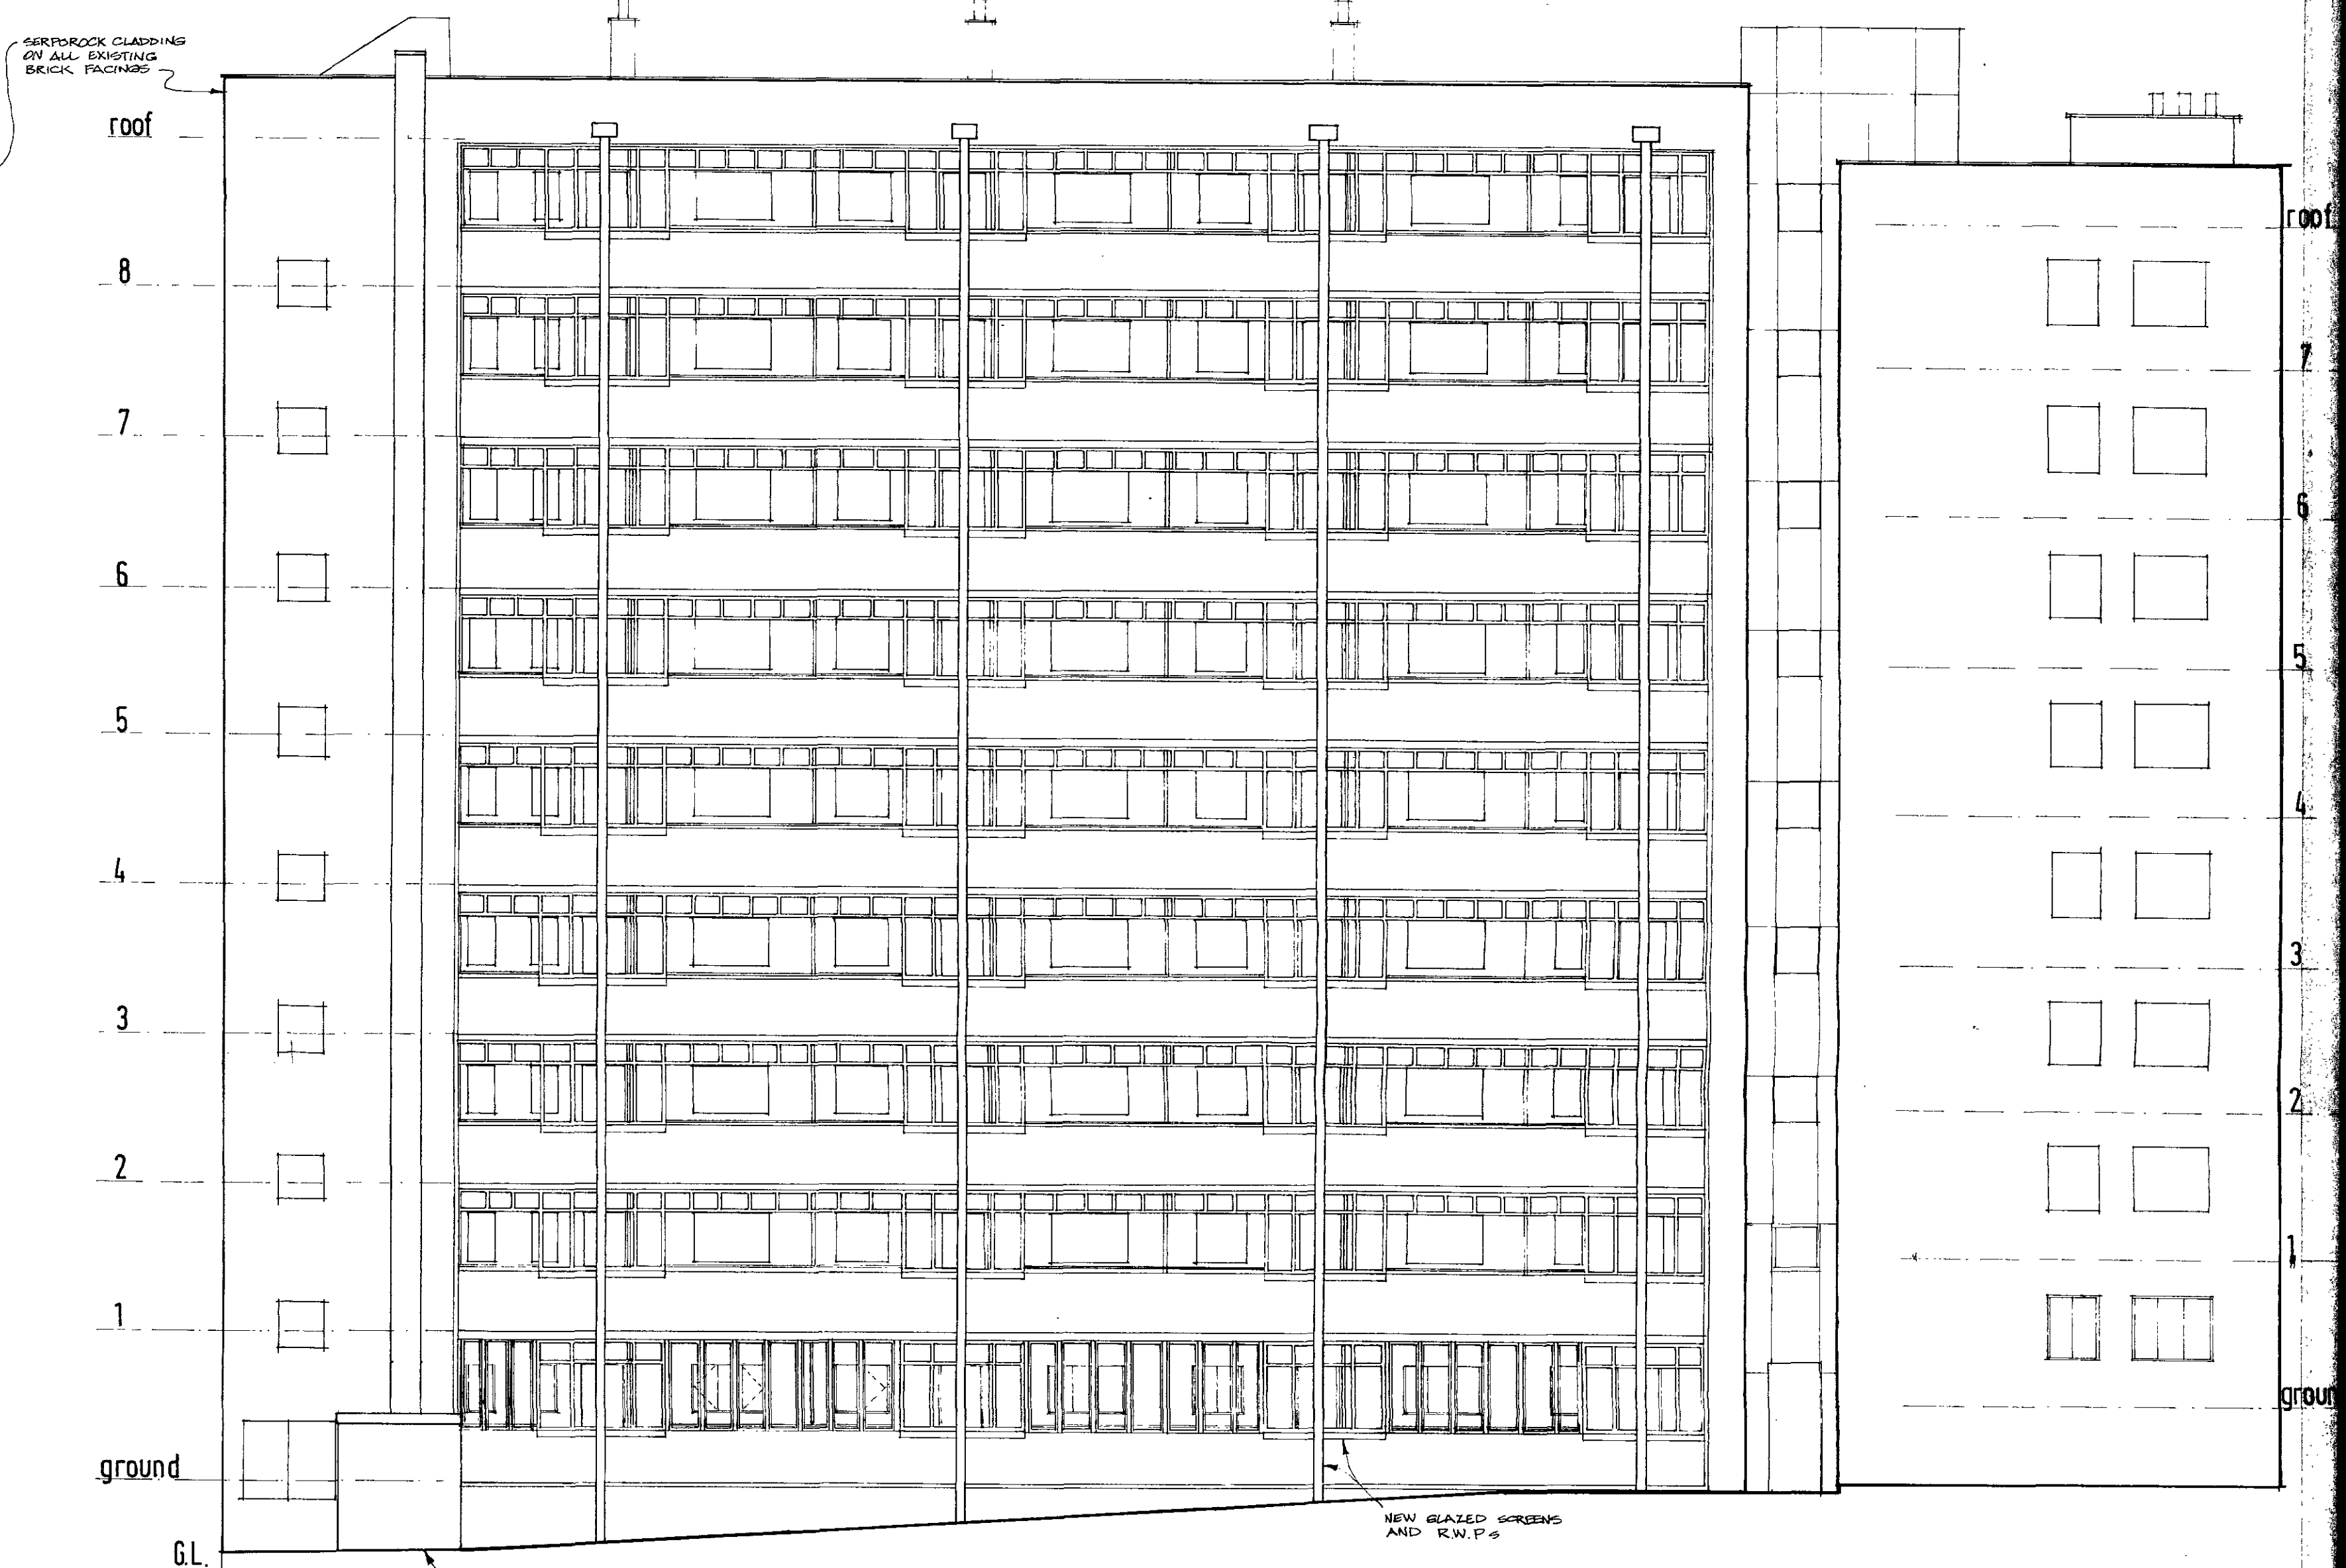

NORTH ELEVATION

ESTATES
MODERNIZATION
PROGRAMME

REGENT'S PARK
ESTATE

LONDON BOROUGH OF CAMDEN
TOWN AND COUNTRY PLANNING ACTS
12 FEB 1987
APPROVED
PLANS NOT APPROVED
ON BEHALF OF THE COUNCIL

LONDON BOROUGH OF CAMDEN
Department of Architecture and Surveying
Old Town Hall High Holborn WC1 7BG
Telephone 01 - 405 3411

TYPICAL EAST AND NORTH
ELEVATIONS (PROPOSED)

Scale	1:100	Date	Drawn	Checked
Job no	S1031 T	159		

All dimensions to be checked on site
No dimensions to be scaled from this drawing unless otherwise indicated



EAST ELEVATION



WEST ELEVATION

Revision	By	Date	Checked	By	Date	Client	Notes
1	AS						
2	AS						
LONDON BOROUGH OF CAMDEN
TOWN AND COUNTRY PLANNING
12 FEB 1987
APPROVED
PLANS NOT TO BE USED
ON BEHALF OF THE COUNCIL


ESTATES
MODERNIZATION
PROGRAMME

REGENT'S PARK
ESTATE

LONDON BOROUGH OF CAMDEN
Department of Architecture and Surveying
Old Town Hall High Holborn WC1 7BG
Telephone 01 405 3411


SILVERDALE: PROPOSED
EAST & WEST ELEV.

Scale	1:100	Date	Drawn	Checked
Job no	S1031	S	166	

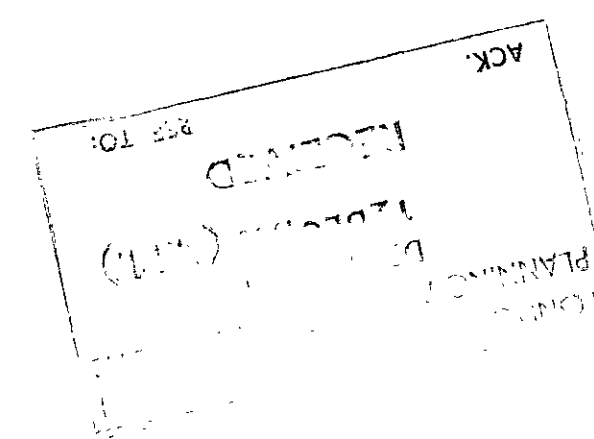[illegible]

NEW GLAZED SCREENS
AND B.U.B.

NEW REFUSE CHUTE
AND PALADIN STAIR

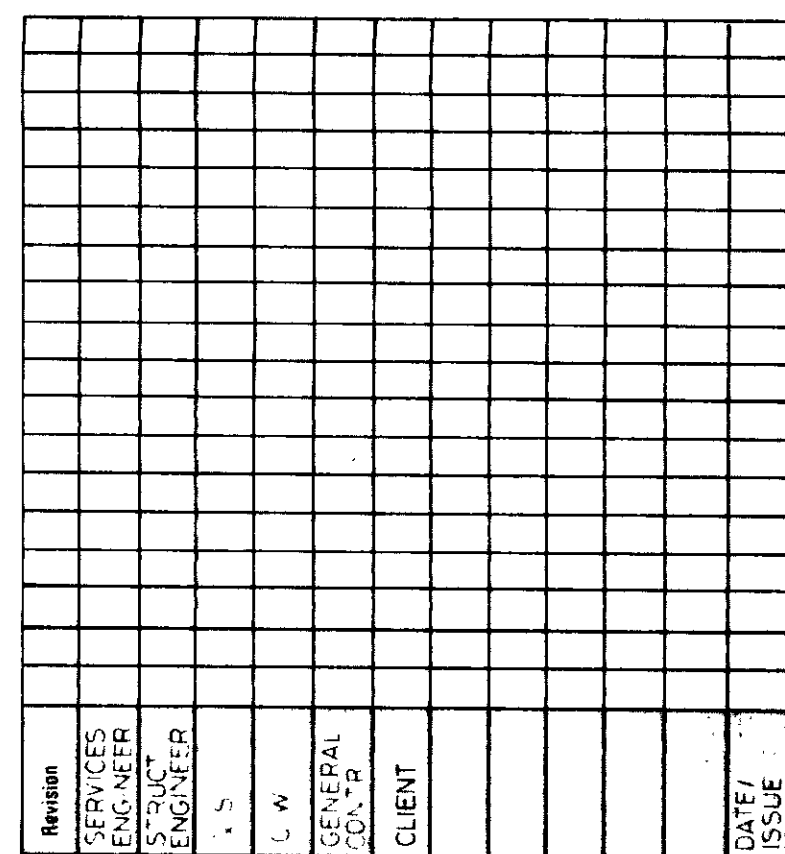

LONDON BOROUGH OF CAM
TOWN AND COUNTRY PLANNING
12 FEB 1987
PLANS ~~NOT APPROVED~~ APPROVED
ON BEHALF OF THE COUNCIL


ED
MED
CIL

REGENT'S PARK
ESTATE

SILVERDALE: PROPOSED
NORTH & SOUTH ELEVATIONS

Scale	1: 100	Date	Drawn	Checked
Job no	S 1031	S	165	

All dimensions to be checked on site
No dimensions to be scaled from this drawing unless otherwise indicated

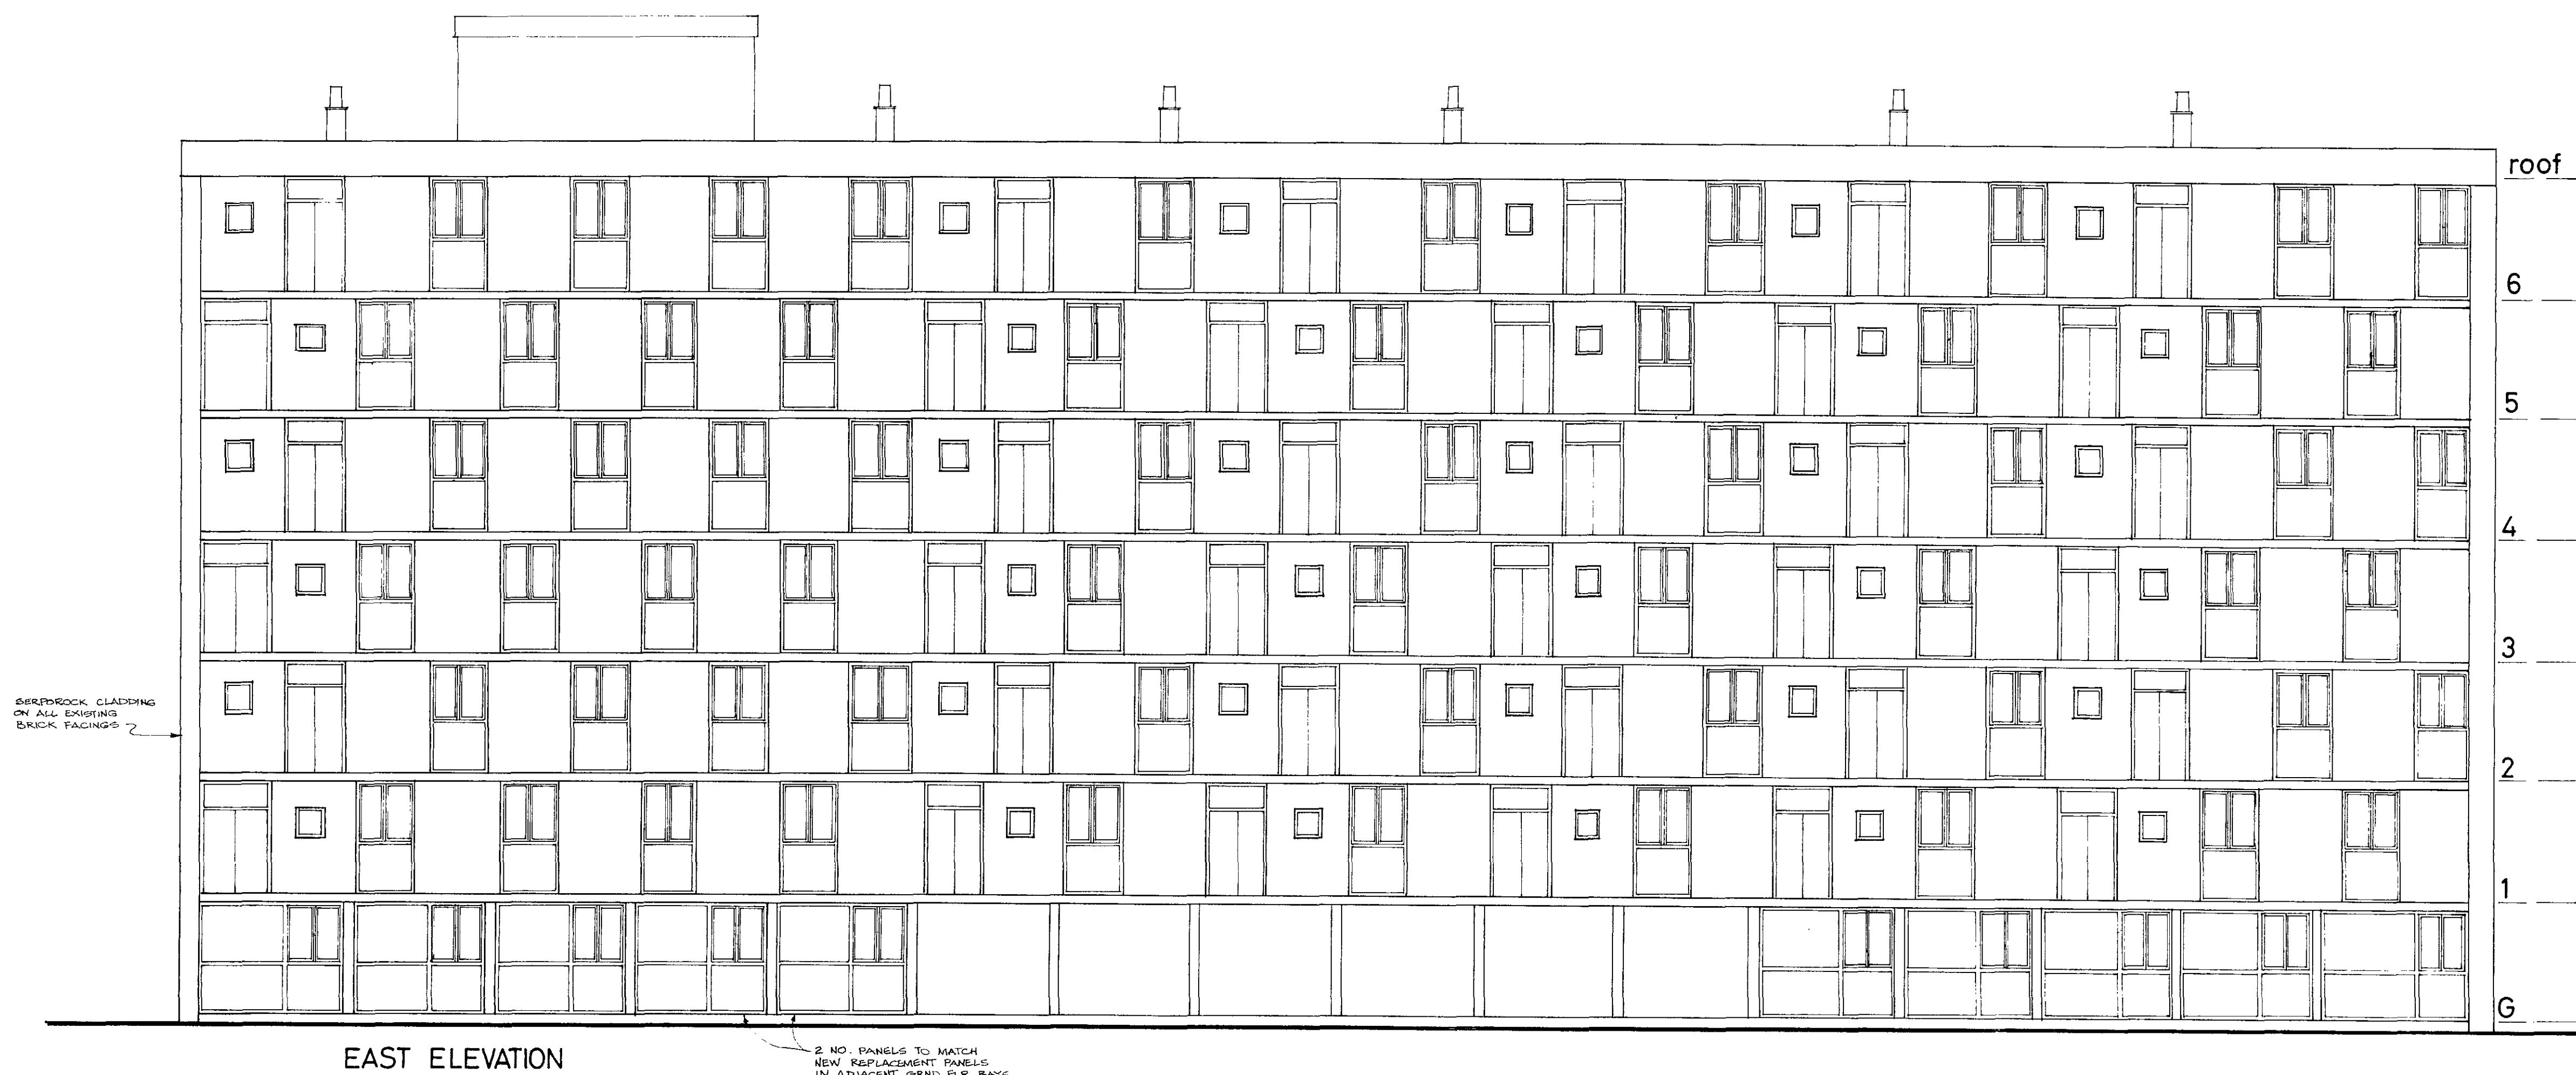

EAST ELEVATION

2 NO. PANELS TO MATCH
NEW REPLACEMENT PANELS
IN ADJACENT GRND. FLR BAYS



WEST ELEVATION

NEW REUSE CHUTE
AND PALADIN STORE

NEW GLAZED SCREENS
AND K.W.P.s

NEW WINDOW IN SPECTRA
GLAZE BLOCKWORK - SEE
DRWS. NO. 51031/204

ESTATES
MODERNIZATION
PROGRAMME

REGENT'S PARK
ESTATE

LONDON BOROUGH OF CAMDEN

Department of Architecture and Surveying

Old Town Hall High Holborn WC1 7BG
Telephone 01 - 405 3411

CARTMEL: PROPOSED
EAST & WEST ELEVATIONS

Scale 1:100 Date Drawn Checked


Job no S1031 C 164

RAPIDS 0183 84

No dimensions to be scaled from this drawing unless otherwise indicated



NORTH ELEVATION

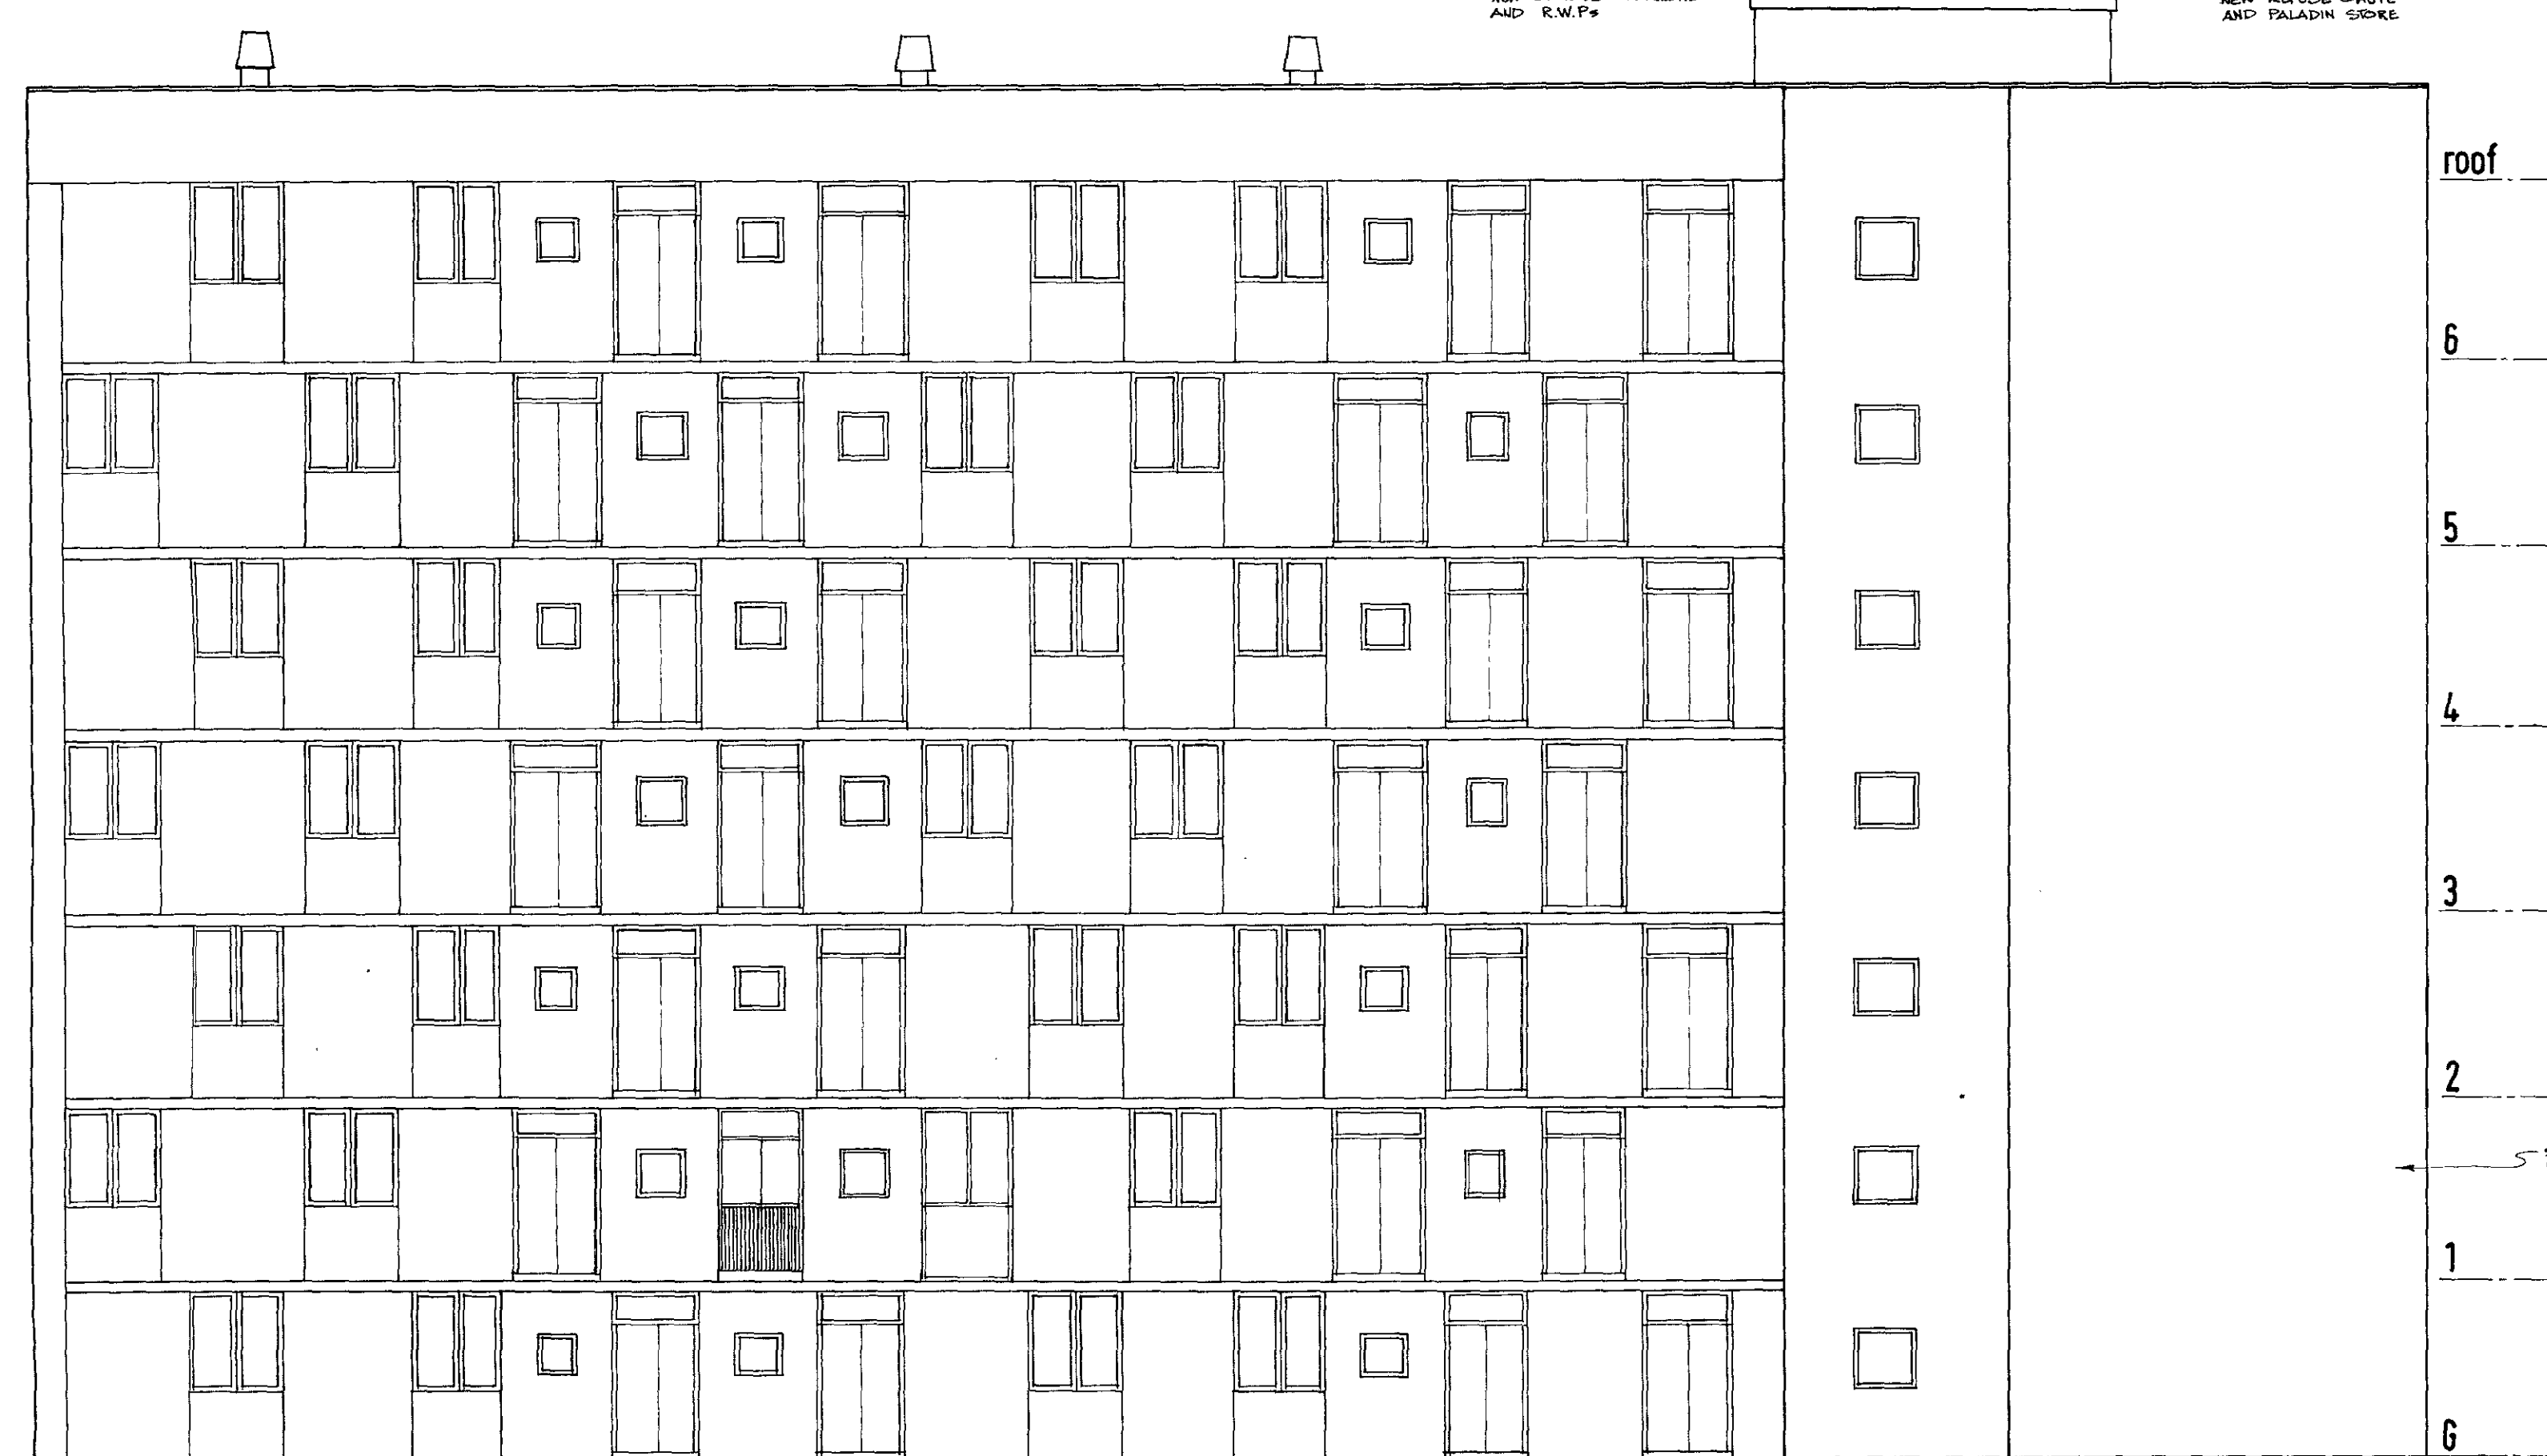

SOUTH ELEVATION

ACK.
RECEIVED
JAN 12 1961
U.S. AIR FORCE
HONOLULU, HAWAII

Refers to	DATE
SERVICES	
ENGINEER	
SOIL	
ENGINEER	
C.W.	
GENERAL	
CLIENT	

ESTATES MODERNIZATION PROGRAMME

REGENT'S PARK
ESTATE

LONDON BOROUGH OF CAMDEN


Department of Architecture and Surveying

Old Town Hall High Holborn WC1 7BG
Telephone 01 - 405 3411

CARTMEL: PROPOSED
NORTH & SOUTH ELEVATIONS


Scale	1:100	Date	Drawn	Checked
-------	-------	------	-------	---------

S1031	C	163	
-------	---	-----	--

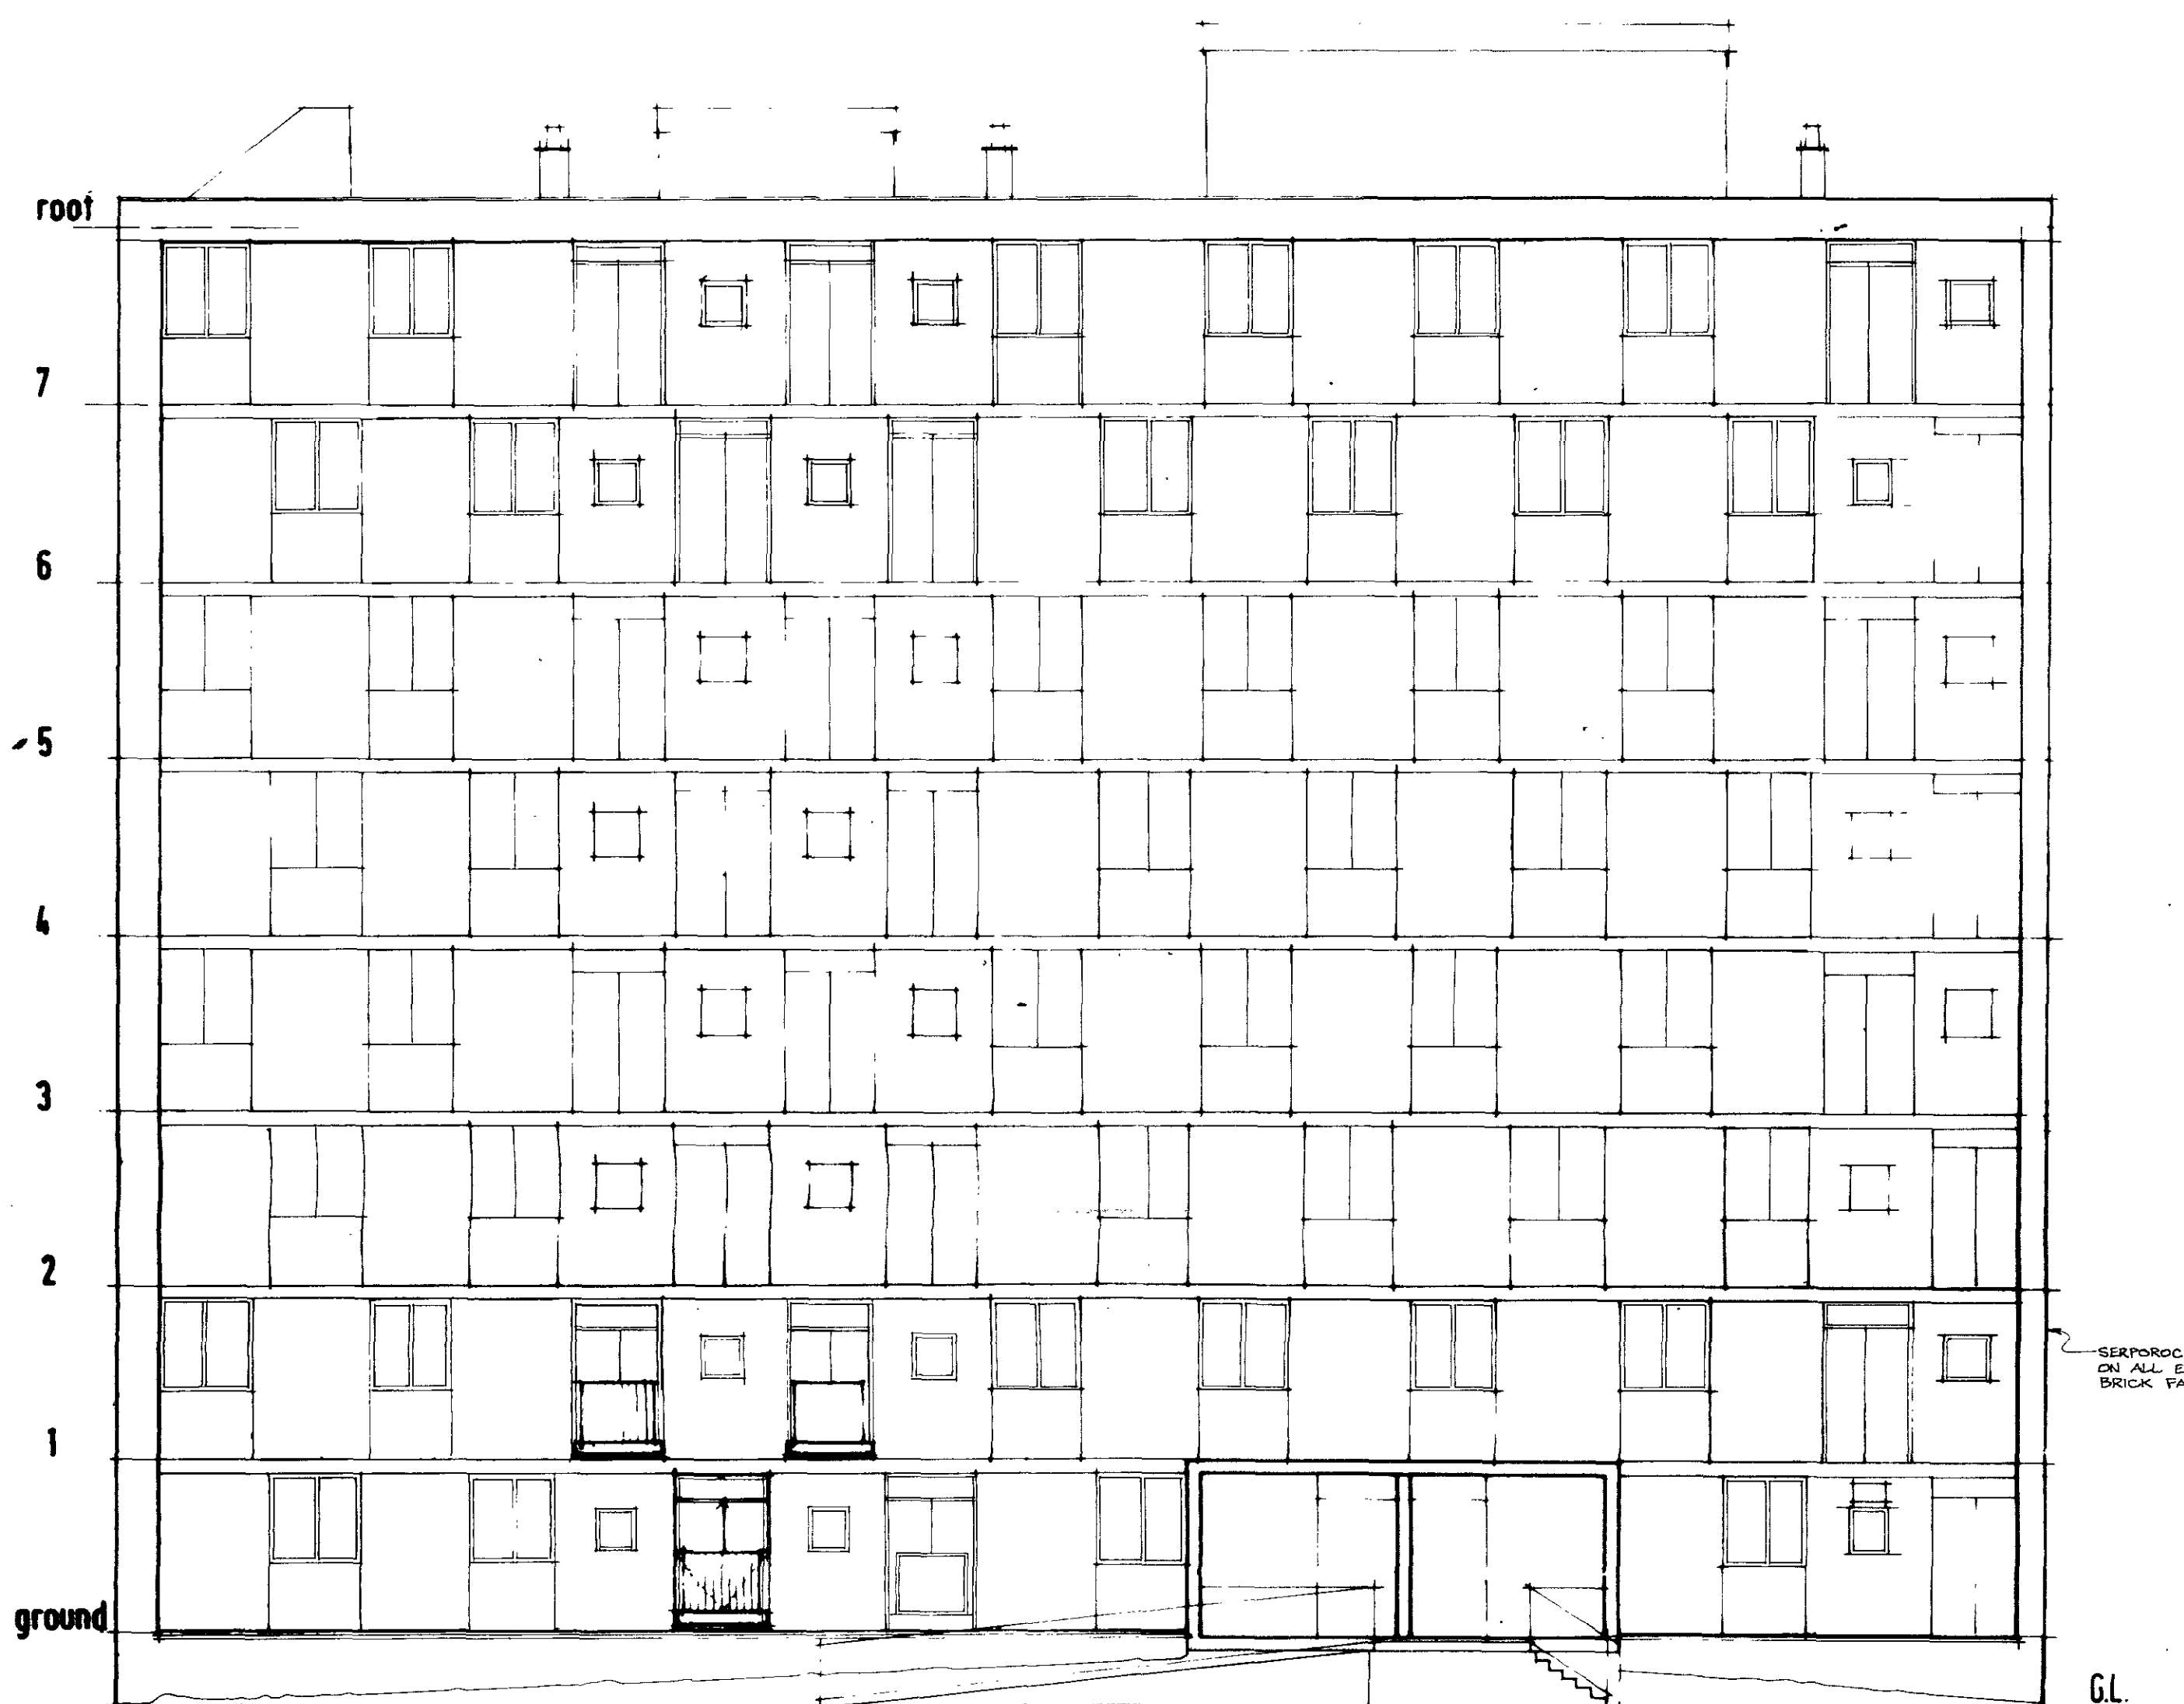

ENTRANCE TO BLOCK

WEST ELEVATIONS

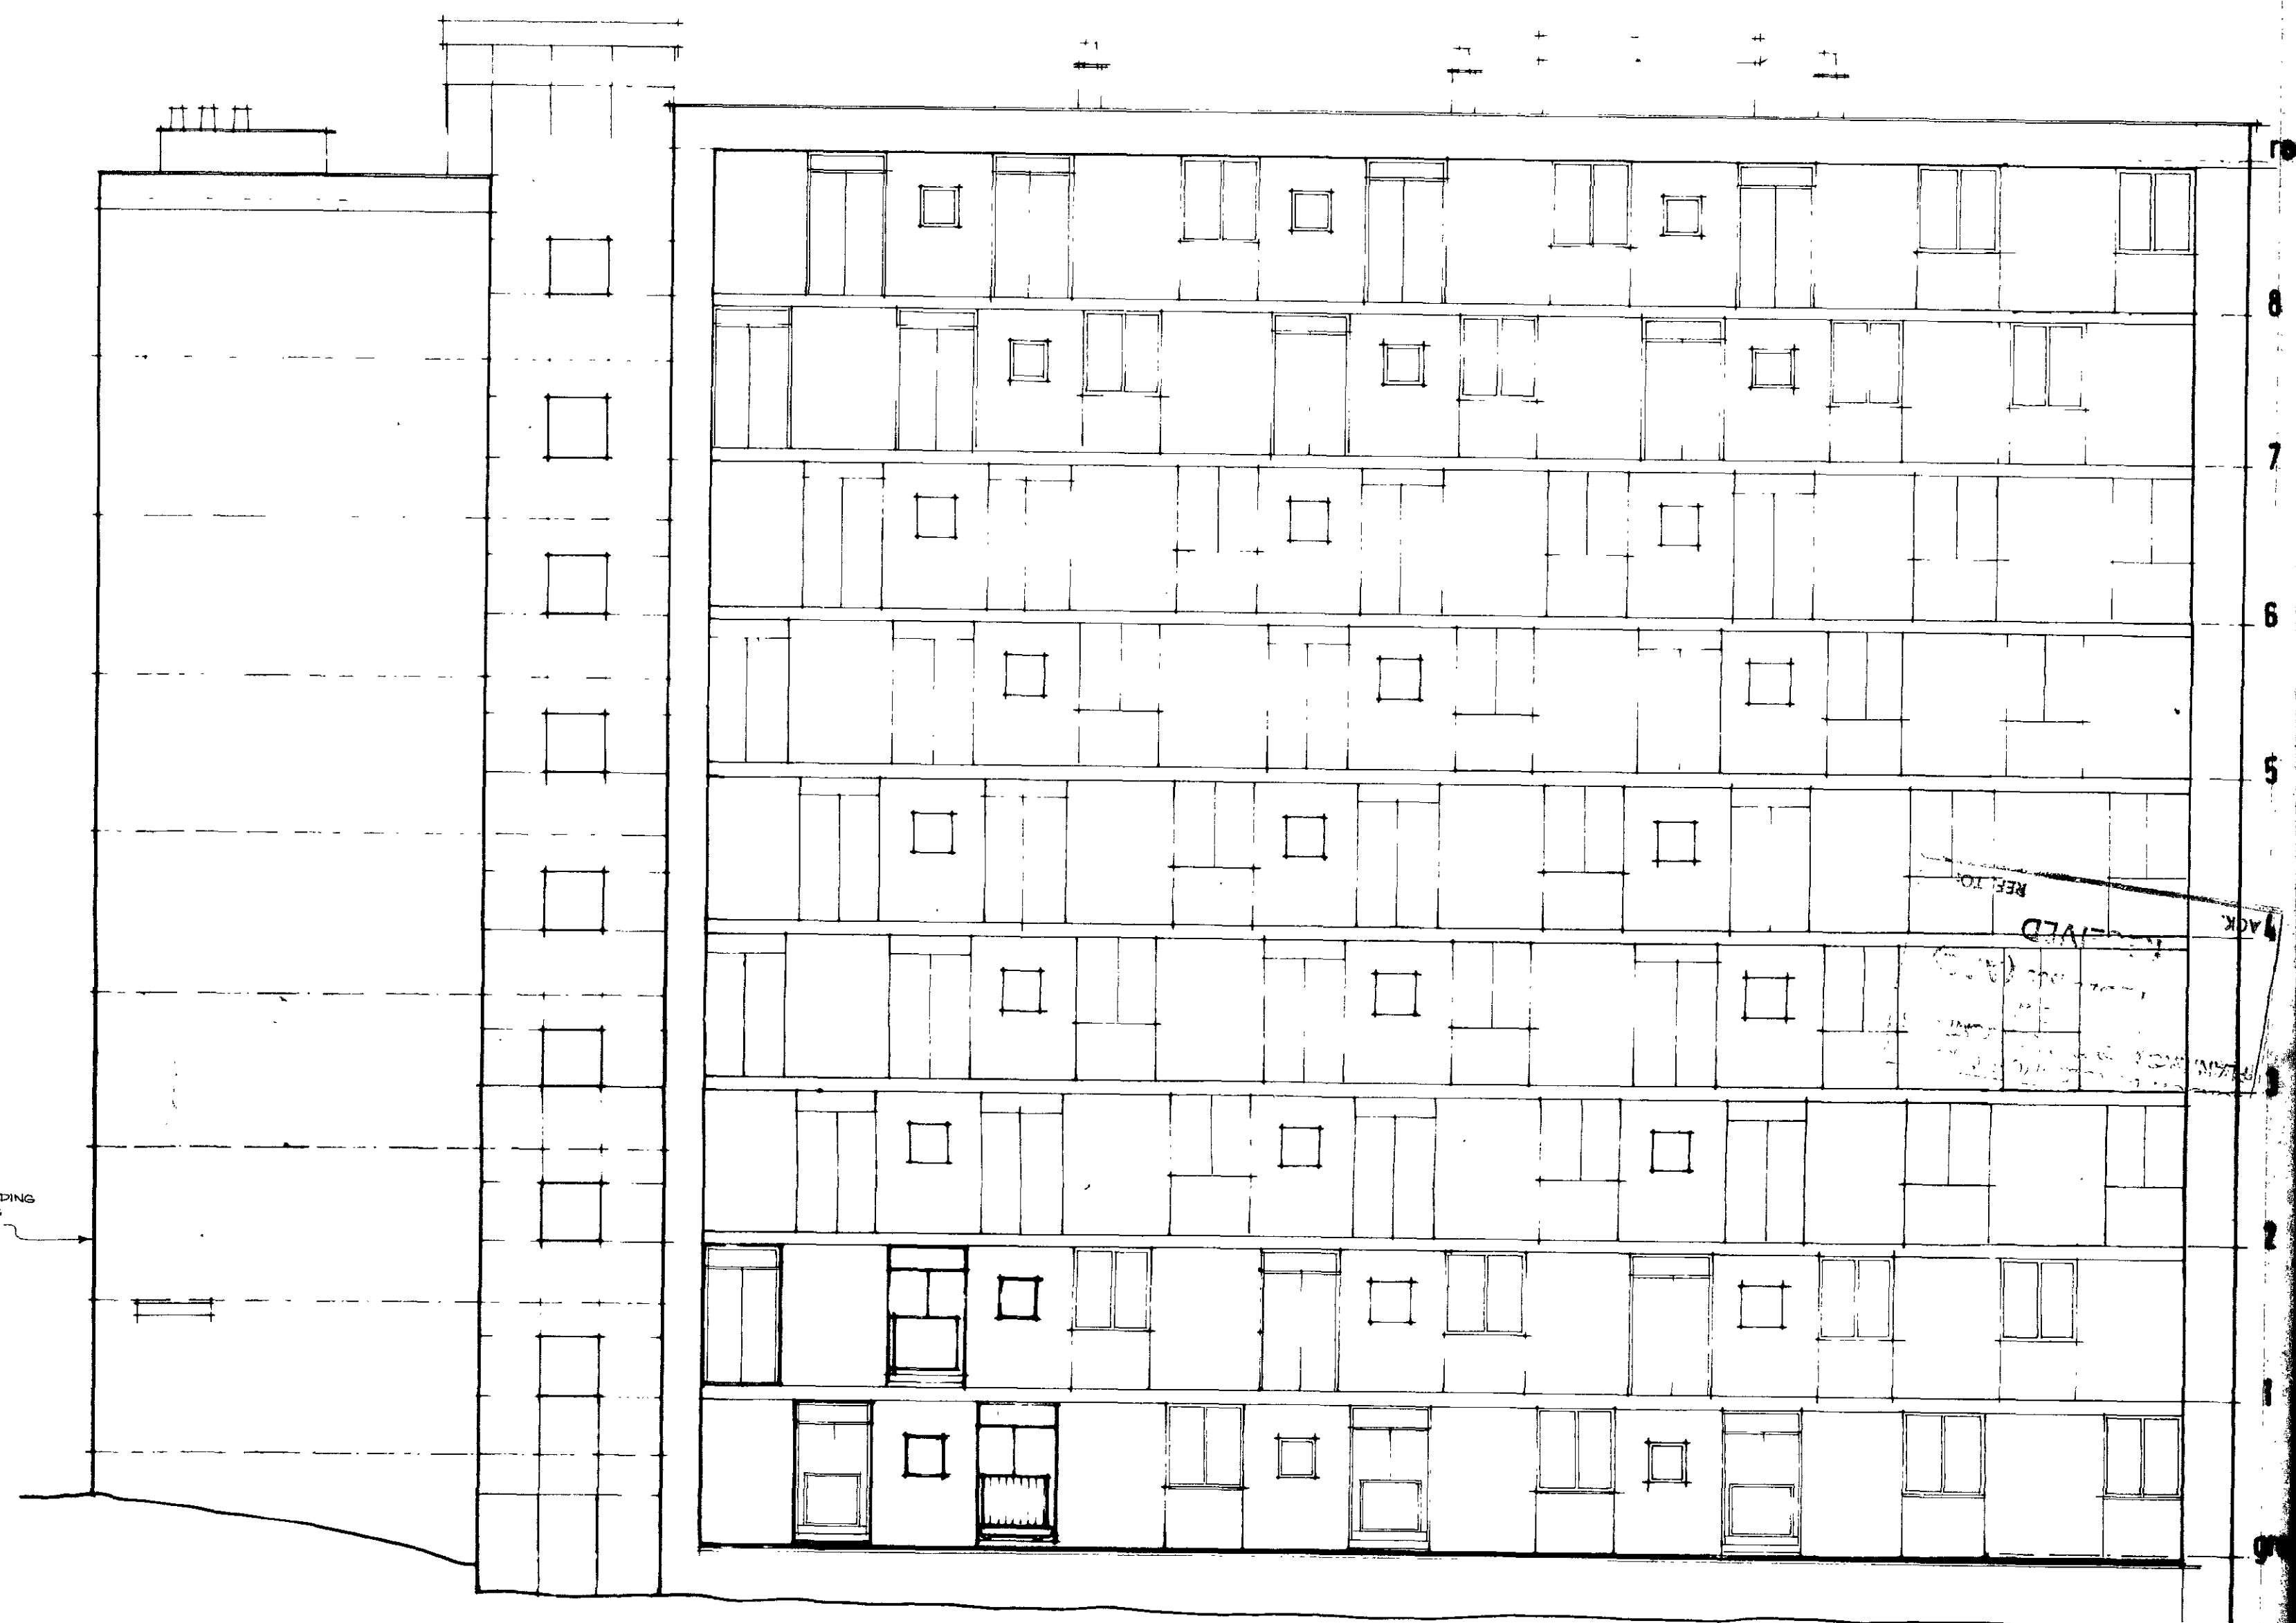

SOUTH ELEVATIONS

LONDON BOROUGH OF CAMDEN
TOWN AND COUNTRY PLANNING
12 FEB 1987
APPROVED
PLANS NOT RECORDED
ON BEHALF OF THE COUNCIL


ESTATES
MODERNIZATION
PROGRAMME

REGENT'S PARK
ESTATE


LONDON BOROUGH OF CAMDEN
Department of Architecture and Surveying
Old Town Hall High Holborn WC1 7BG
Telephone 01-405 3411

HAWKSHEAD: PROPOSED
WEST & SOUTH ELEVATIONS

Scale	1:100	Date	Drawn	Checked
Job no	S1031	HD	162	

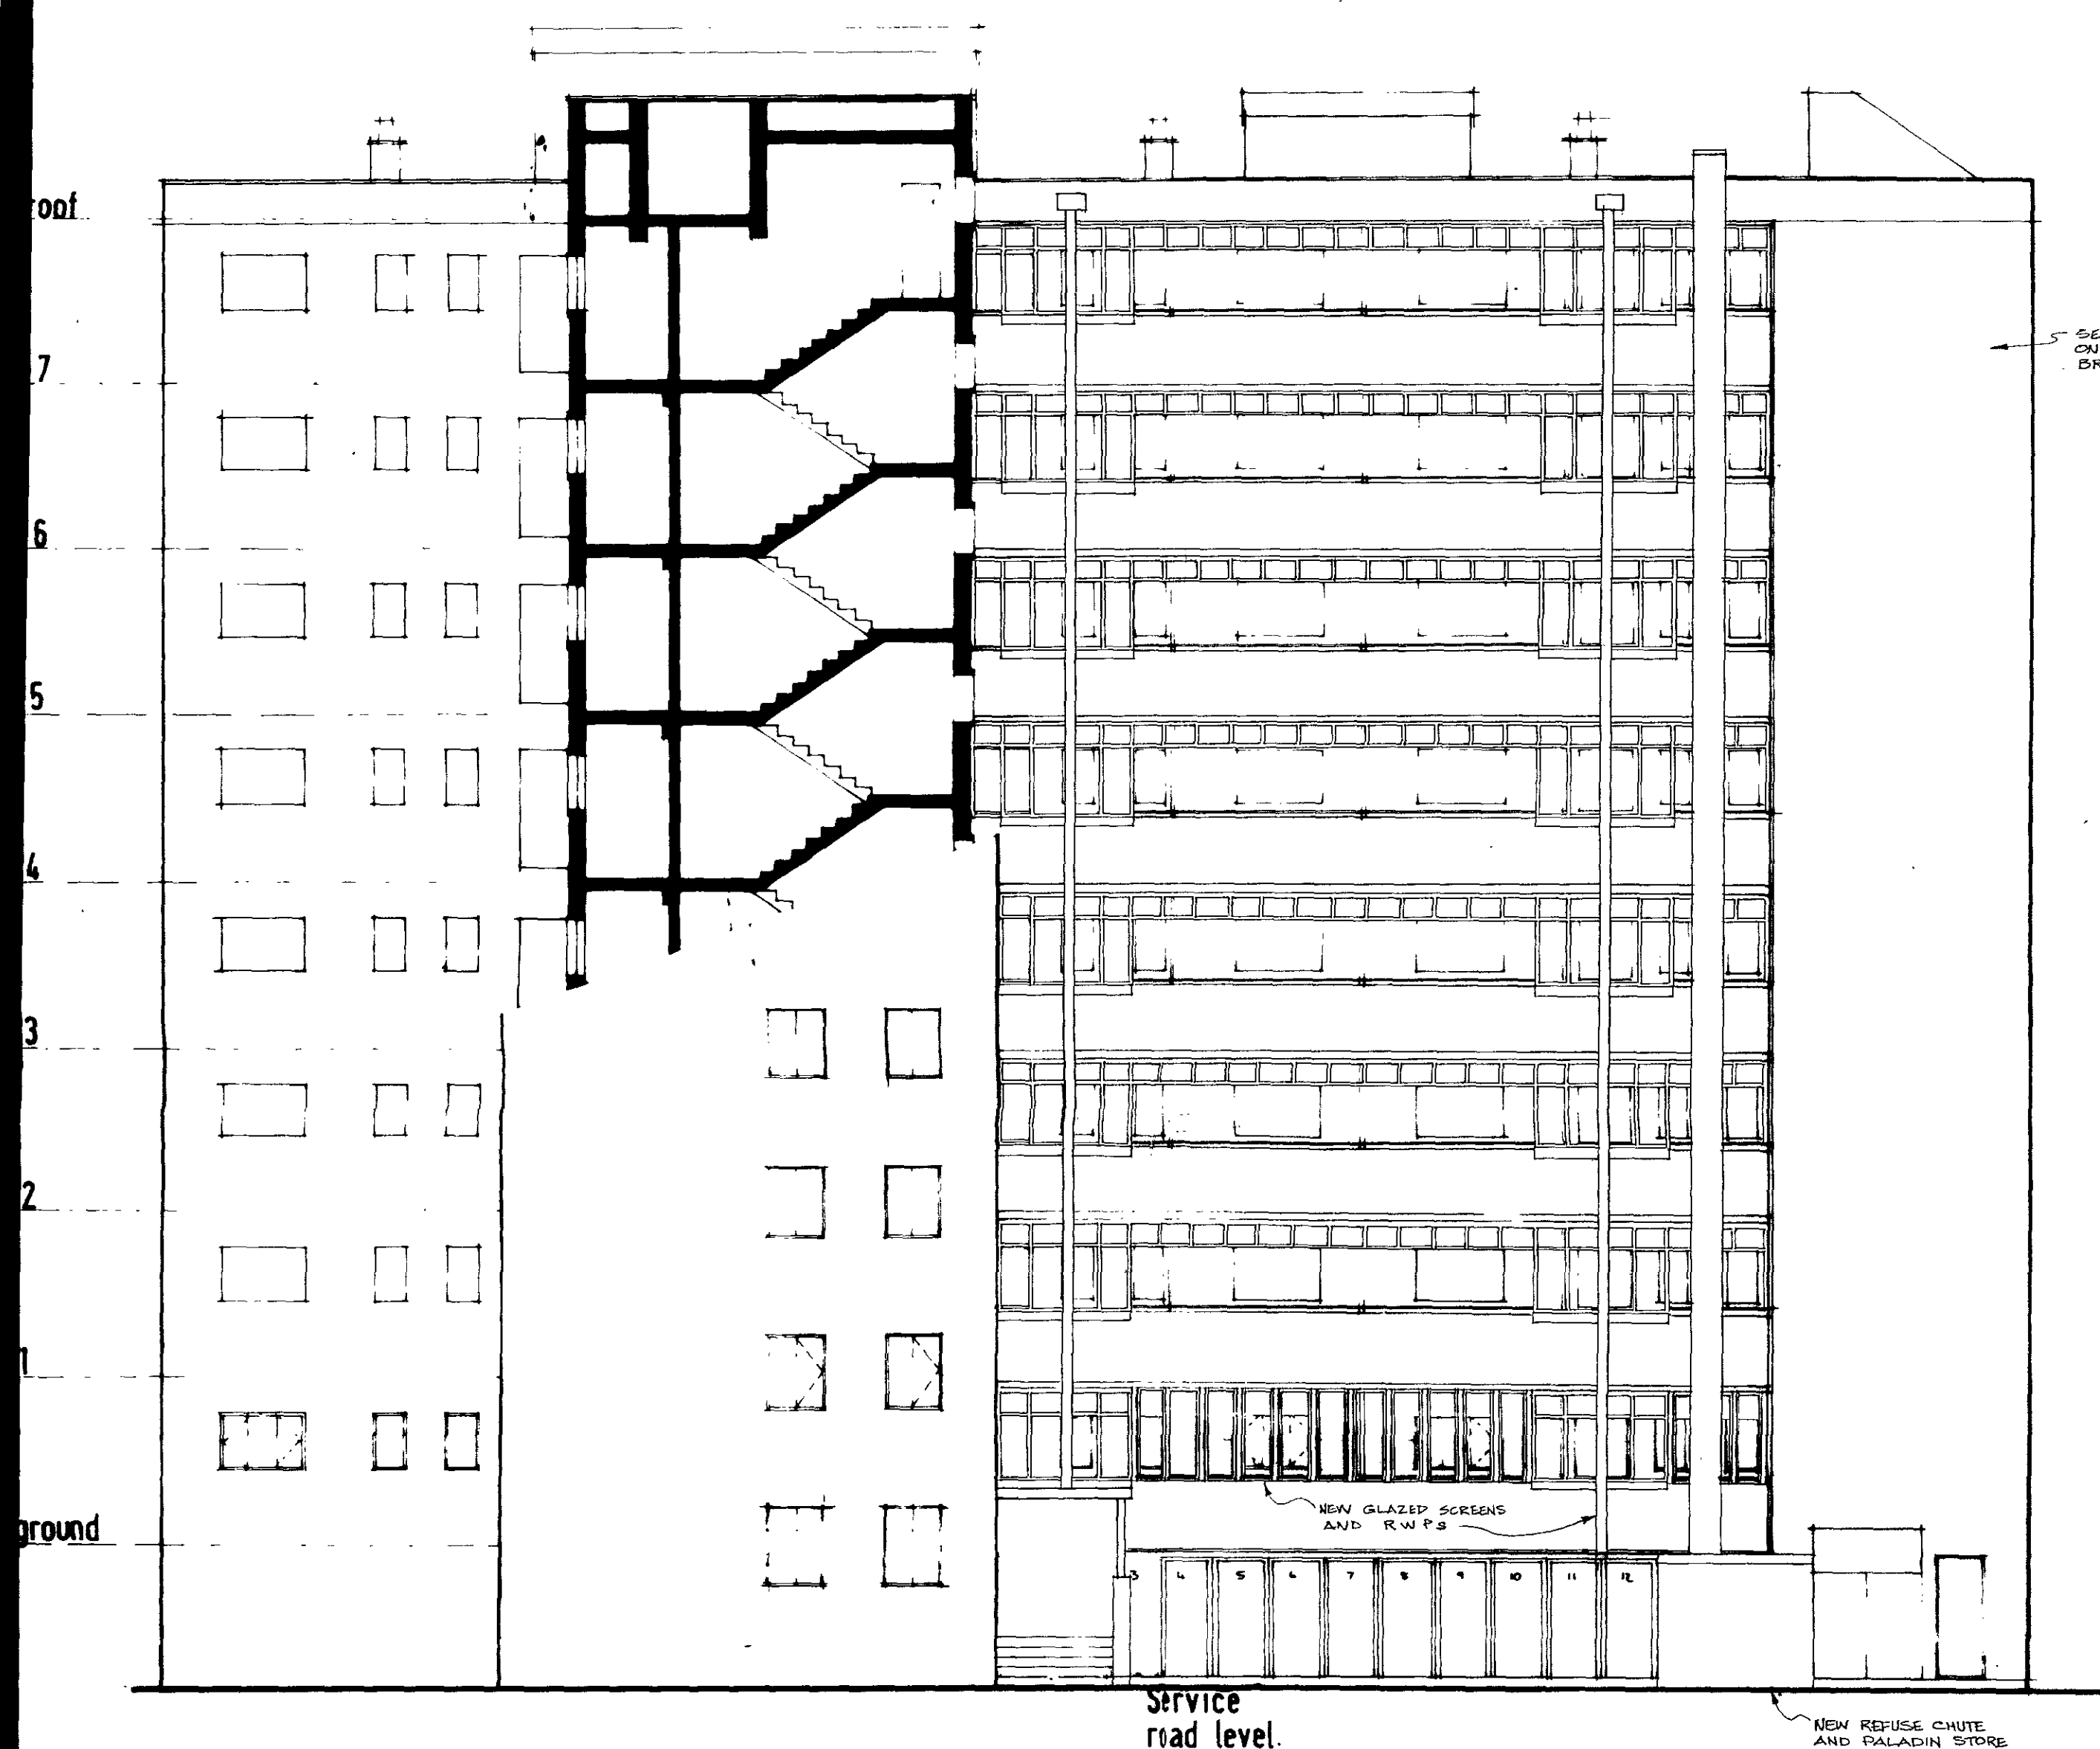

EAST ELEVATION

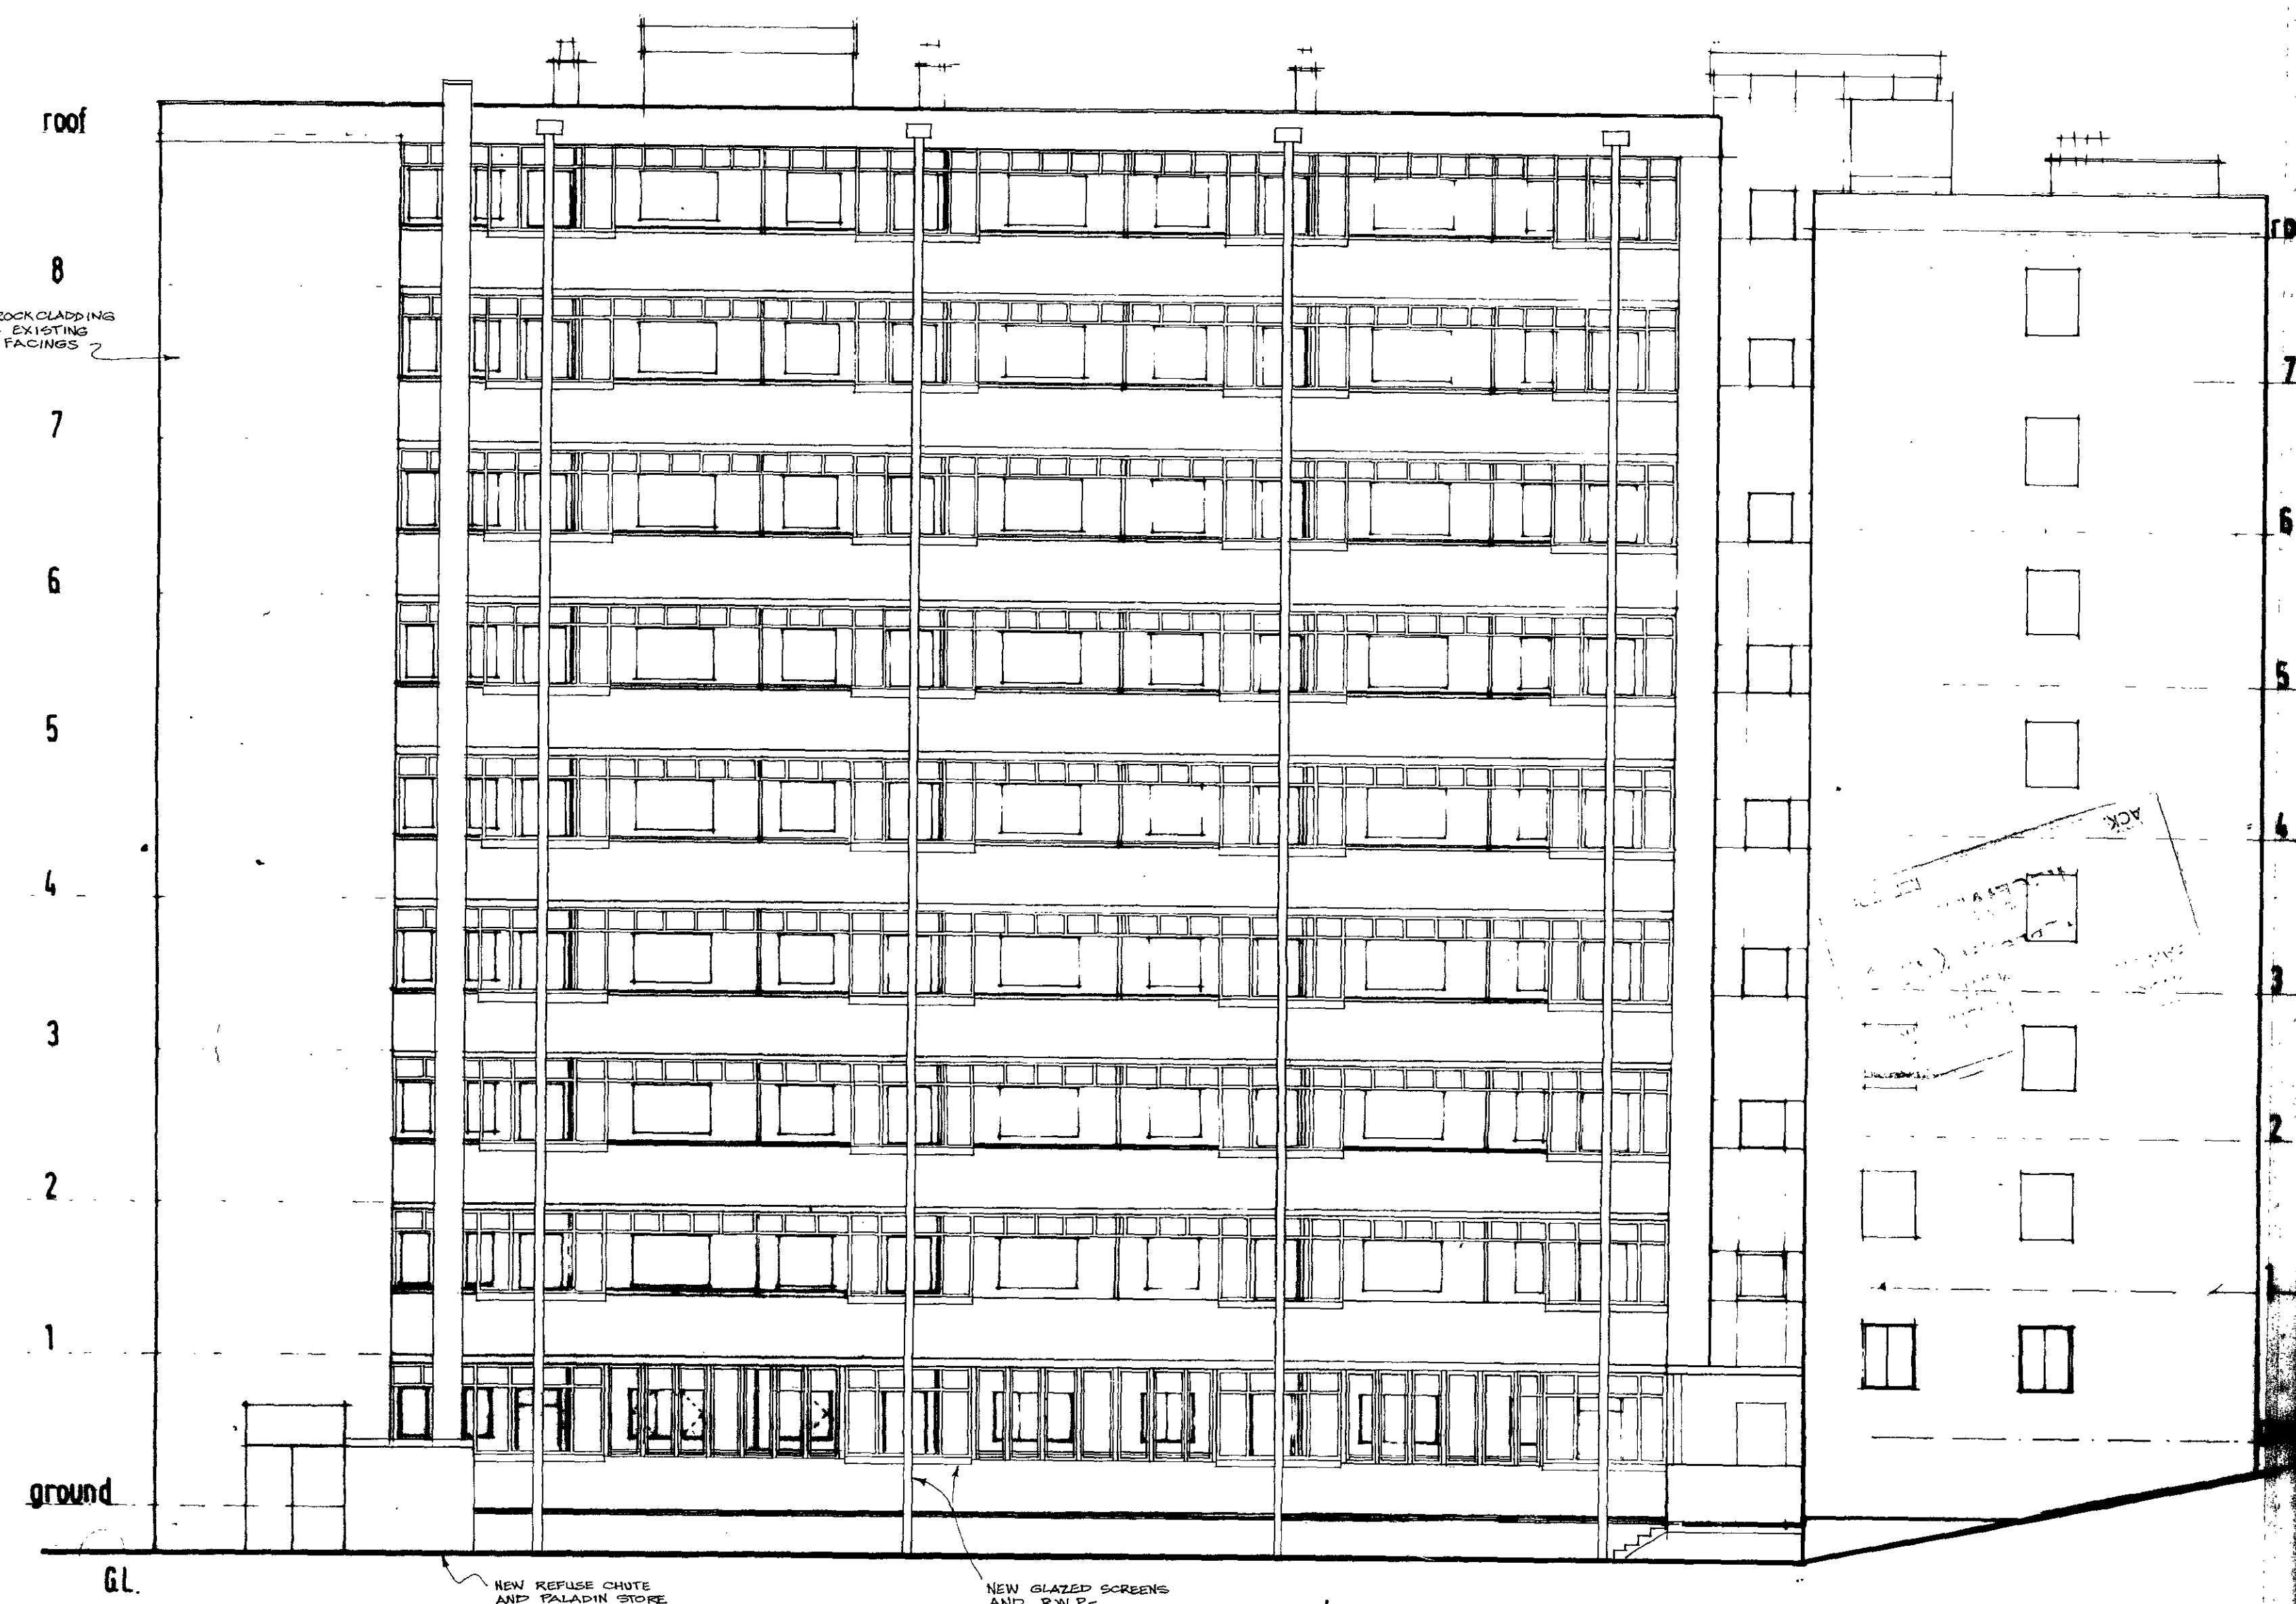

NORTH ELEVATION

LONDON BOROUGH OF CAMDEN
TOWN AND COUNTRY PLANNING ACT
12 FEB 1987
APPROVED
PLANS NOT TO BE USED
ON BEHALF OF THE COUNCIL

ESTATES
MODERNIZATION
PROGRAMME

REGENT'S PARK
ESTATE

LONDON BOROUGH OF CAMDEN

Department of Architecture and Surveying
Old Town Hall High Holborn, WC1 7BG
Telephone 01 - 405 3411

HAWKSHEAD: PROPOSED
EAST & NORTH ELEVATIONS

Scale 1:100	Date	Drawn	Checked
Job no S 1031	HD	161	



WEST ELEVATIONS

SOUTH ELEVATIONS

LONDON BOROUGH OF CAMDEN
TOWN AND COUNCIL PLANNING NOTES
12 FEB 1987
APPROVED
PLANS NOT APPROVED
ON BEHALF OF THE COUNCIL

ESTATES
MODERNIZATION
PROGRAMME

REGENT'S PARK
ESTATE

LONDON BOROUGH OF CAMDEN
Department of Architecture and Surveying
Old Town Hall High Holborn WC1 7BG
Telephone 01 - 405 3411

TYPICAL WEST AND SOUTH
ELEVATIONS (PROPOSED)

Scale	1:100	Date	Drawn	Checked
Job no	S1031 T	160		