



**B** -1\_Basement  
1:50

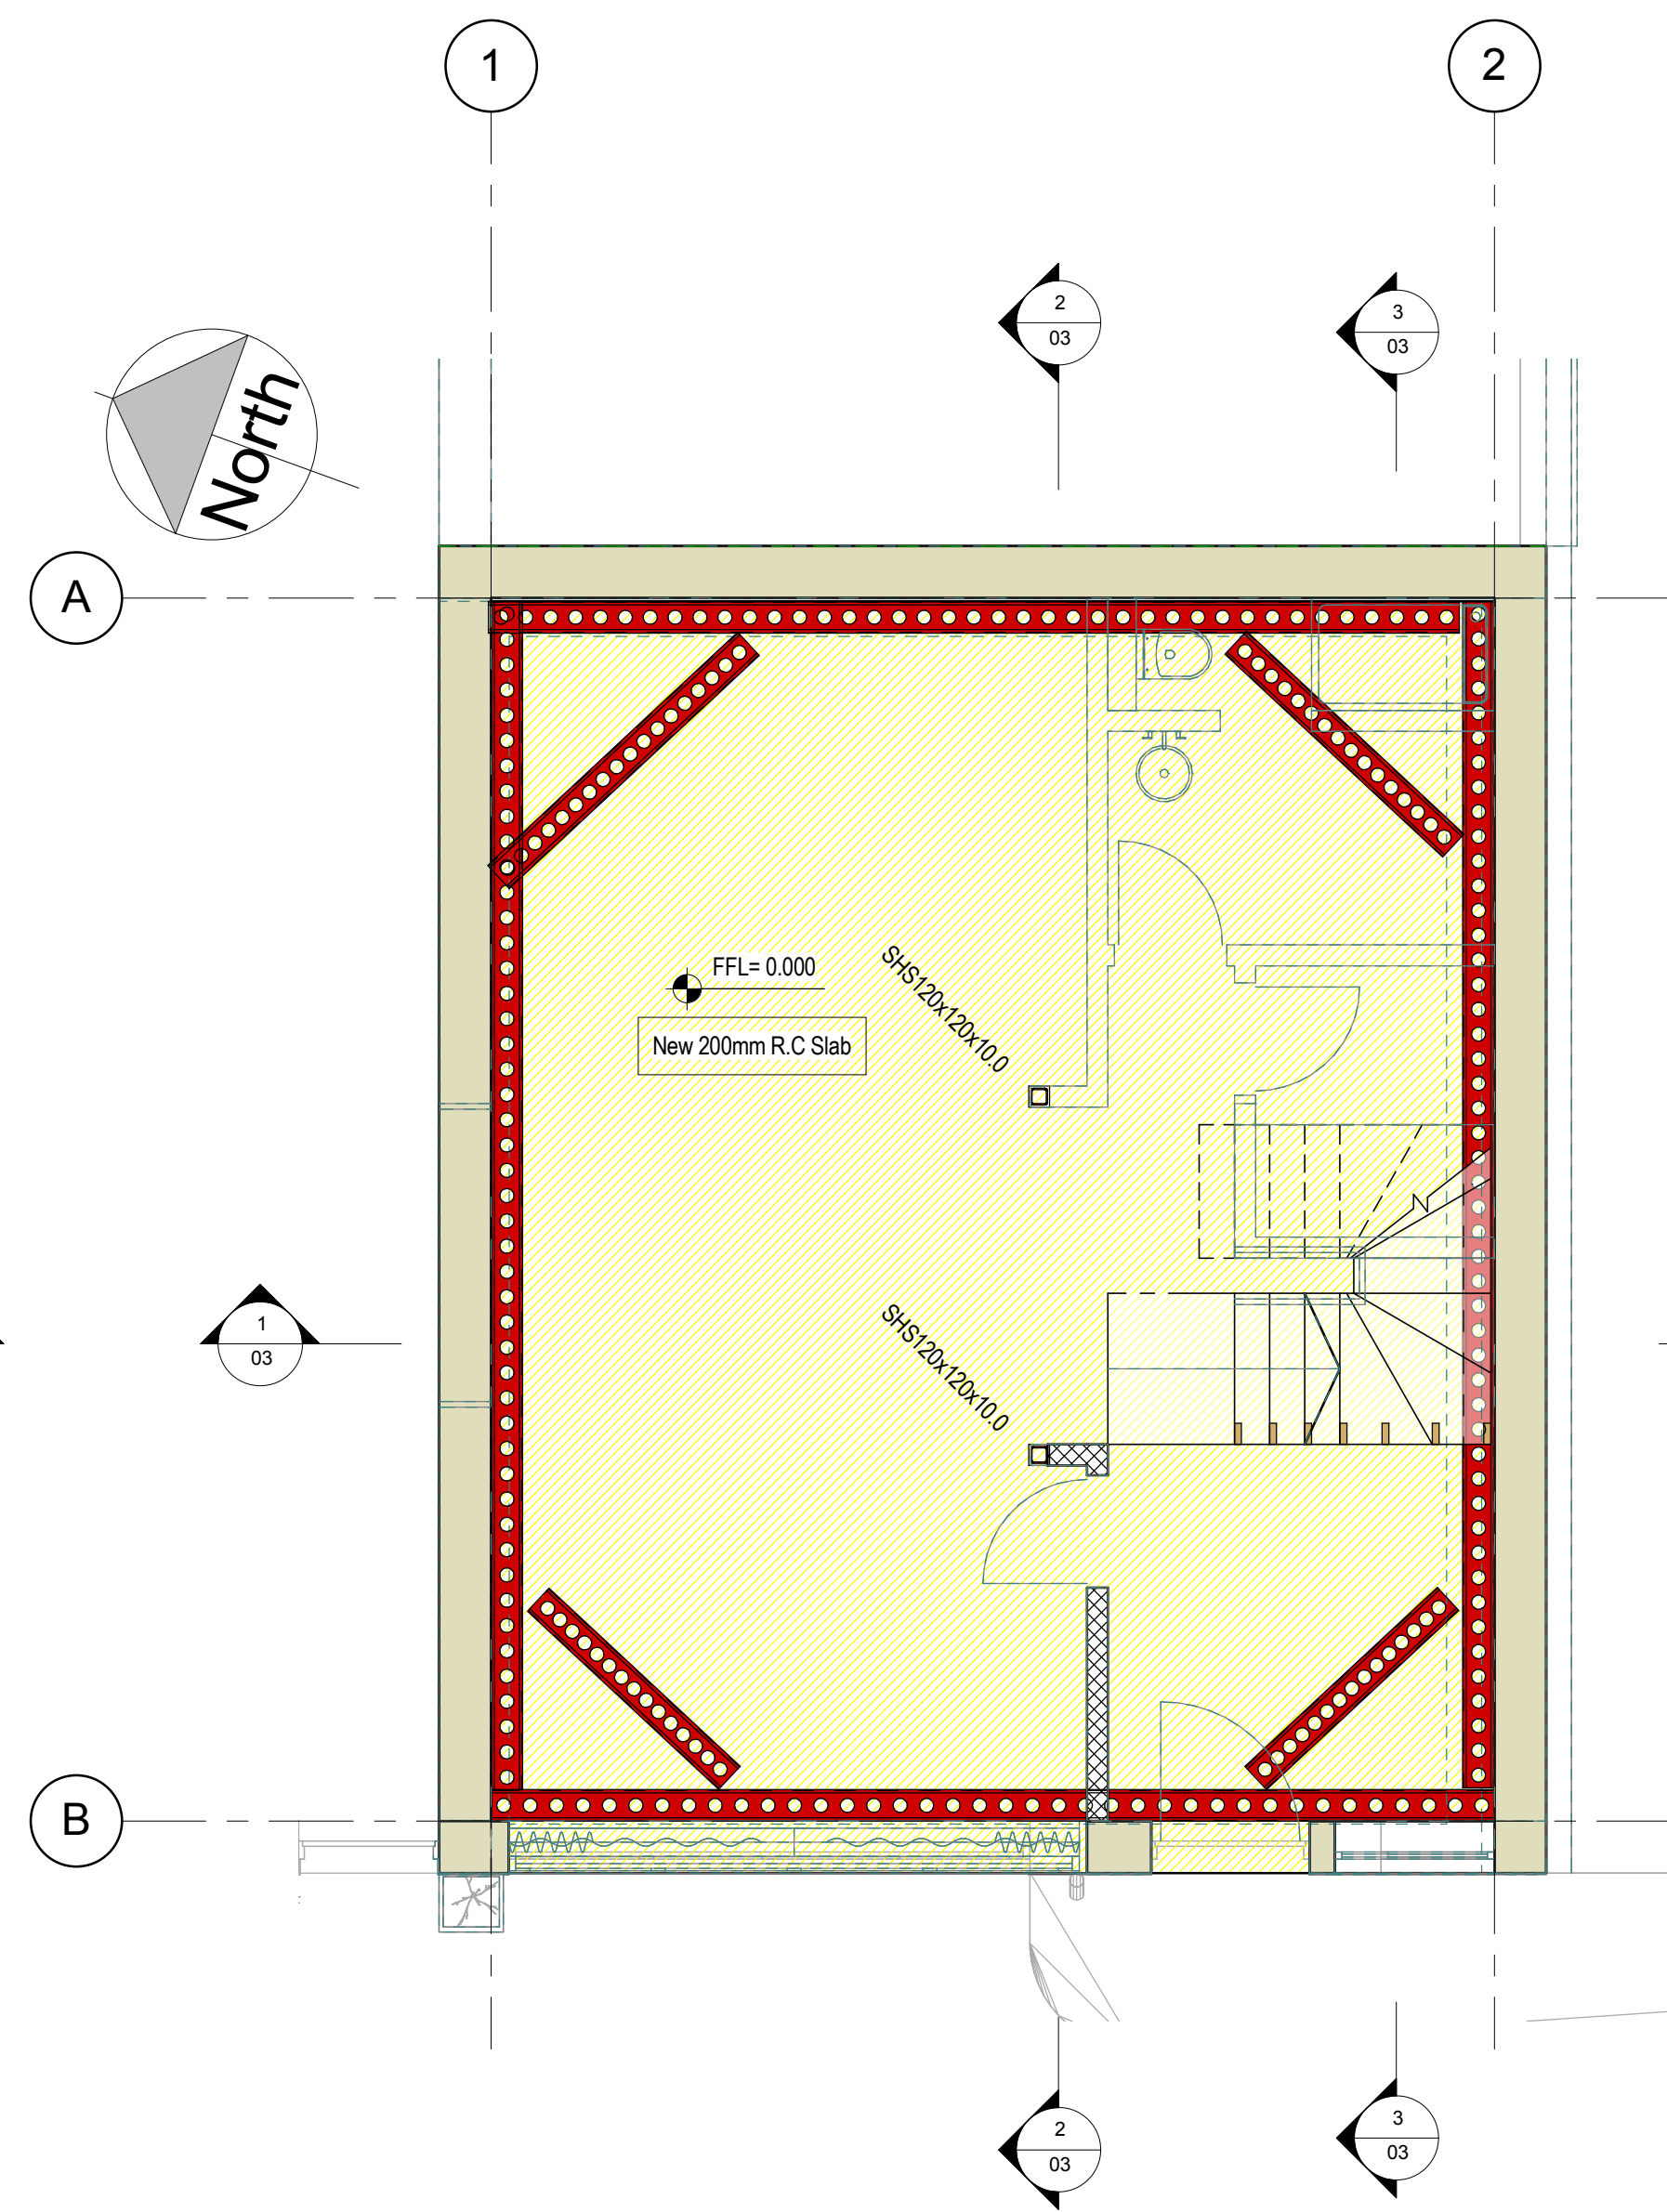


**G** 0\_Ground Floor  
1:50

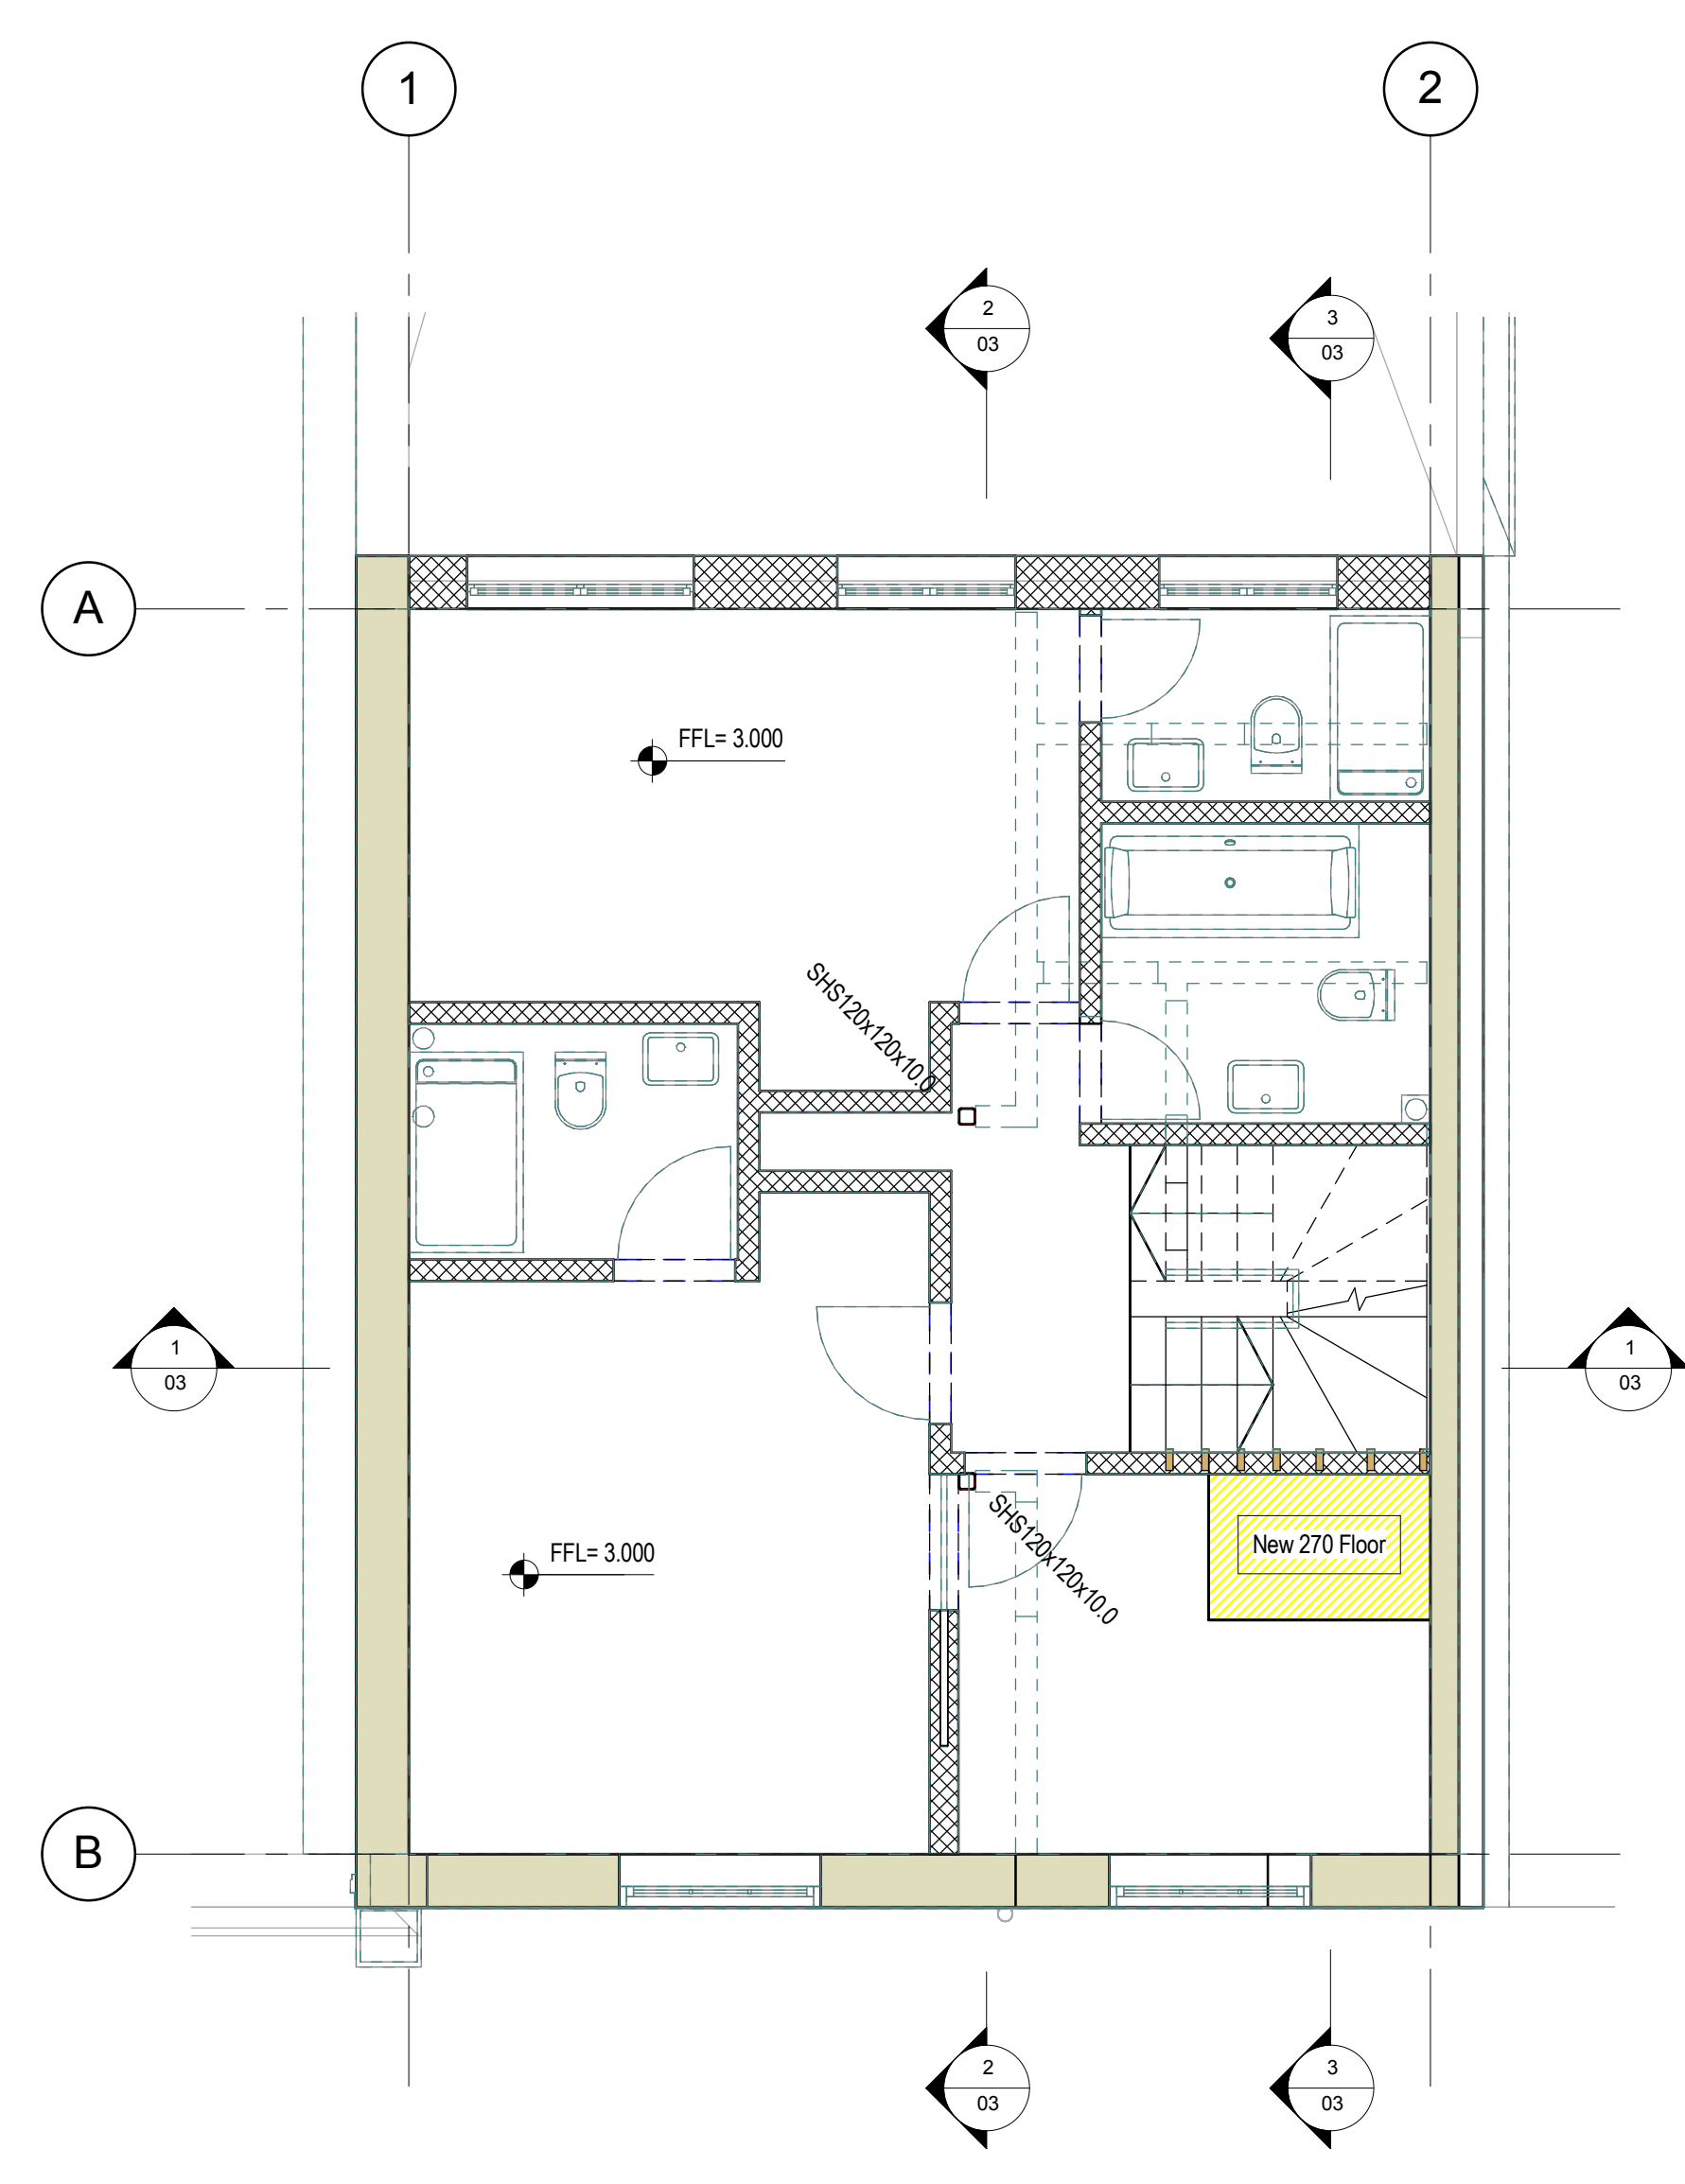

**1** 1\_First Floor  
1:50

**LEGEND:**

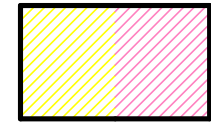 NEW FLOOR OR INFILL

No.	By	Description	Date
CLIENT			
Julia and Brendan O'Toole			
ARCHITECT			
27 John's Mews WC1N 2NS			
Proposed Floor Plans Sheet 1			
<b>ROSS &amp; PARTNERS</b>			
CONSULTING CIVIL & STRUCTURAL ENGINEERS			
1 BASTWICK STREET		Tel : (020)~7553-6050	
CLERKENWELL		Fax : (020)~7253-6720	
LONDON EC1V 3NU		email : mail@ross-partners.co.uk	
DRN: KS	CHKD: MO'R	DATE: January 2018	
STATUS: Preliminary		SCALE: As indicated @ A1	
Project No.	DRG. No.	Rev.	
11751/S/	01		