



2 **2\_Second Floor**  
1:50

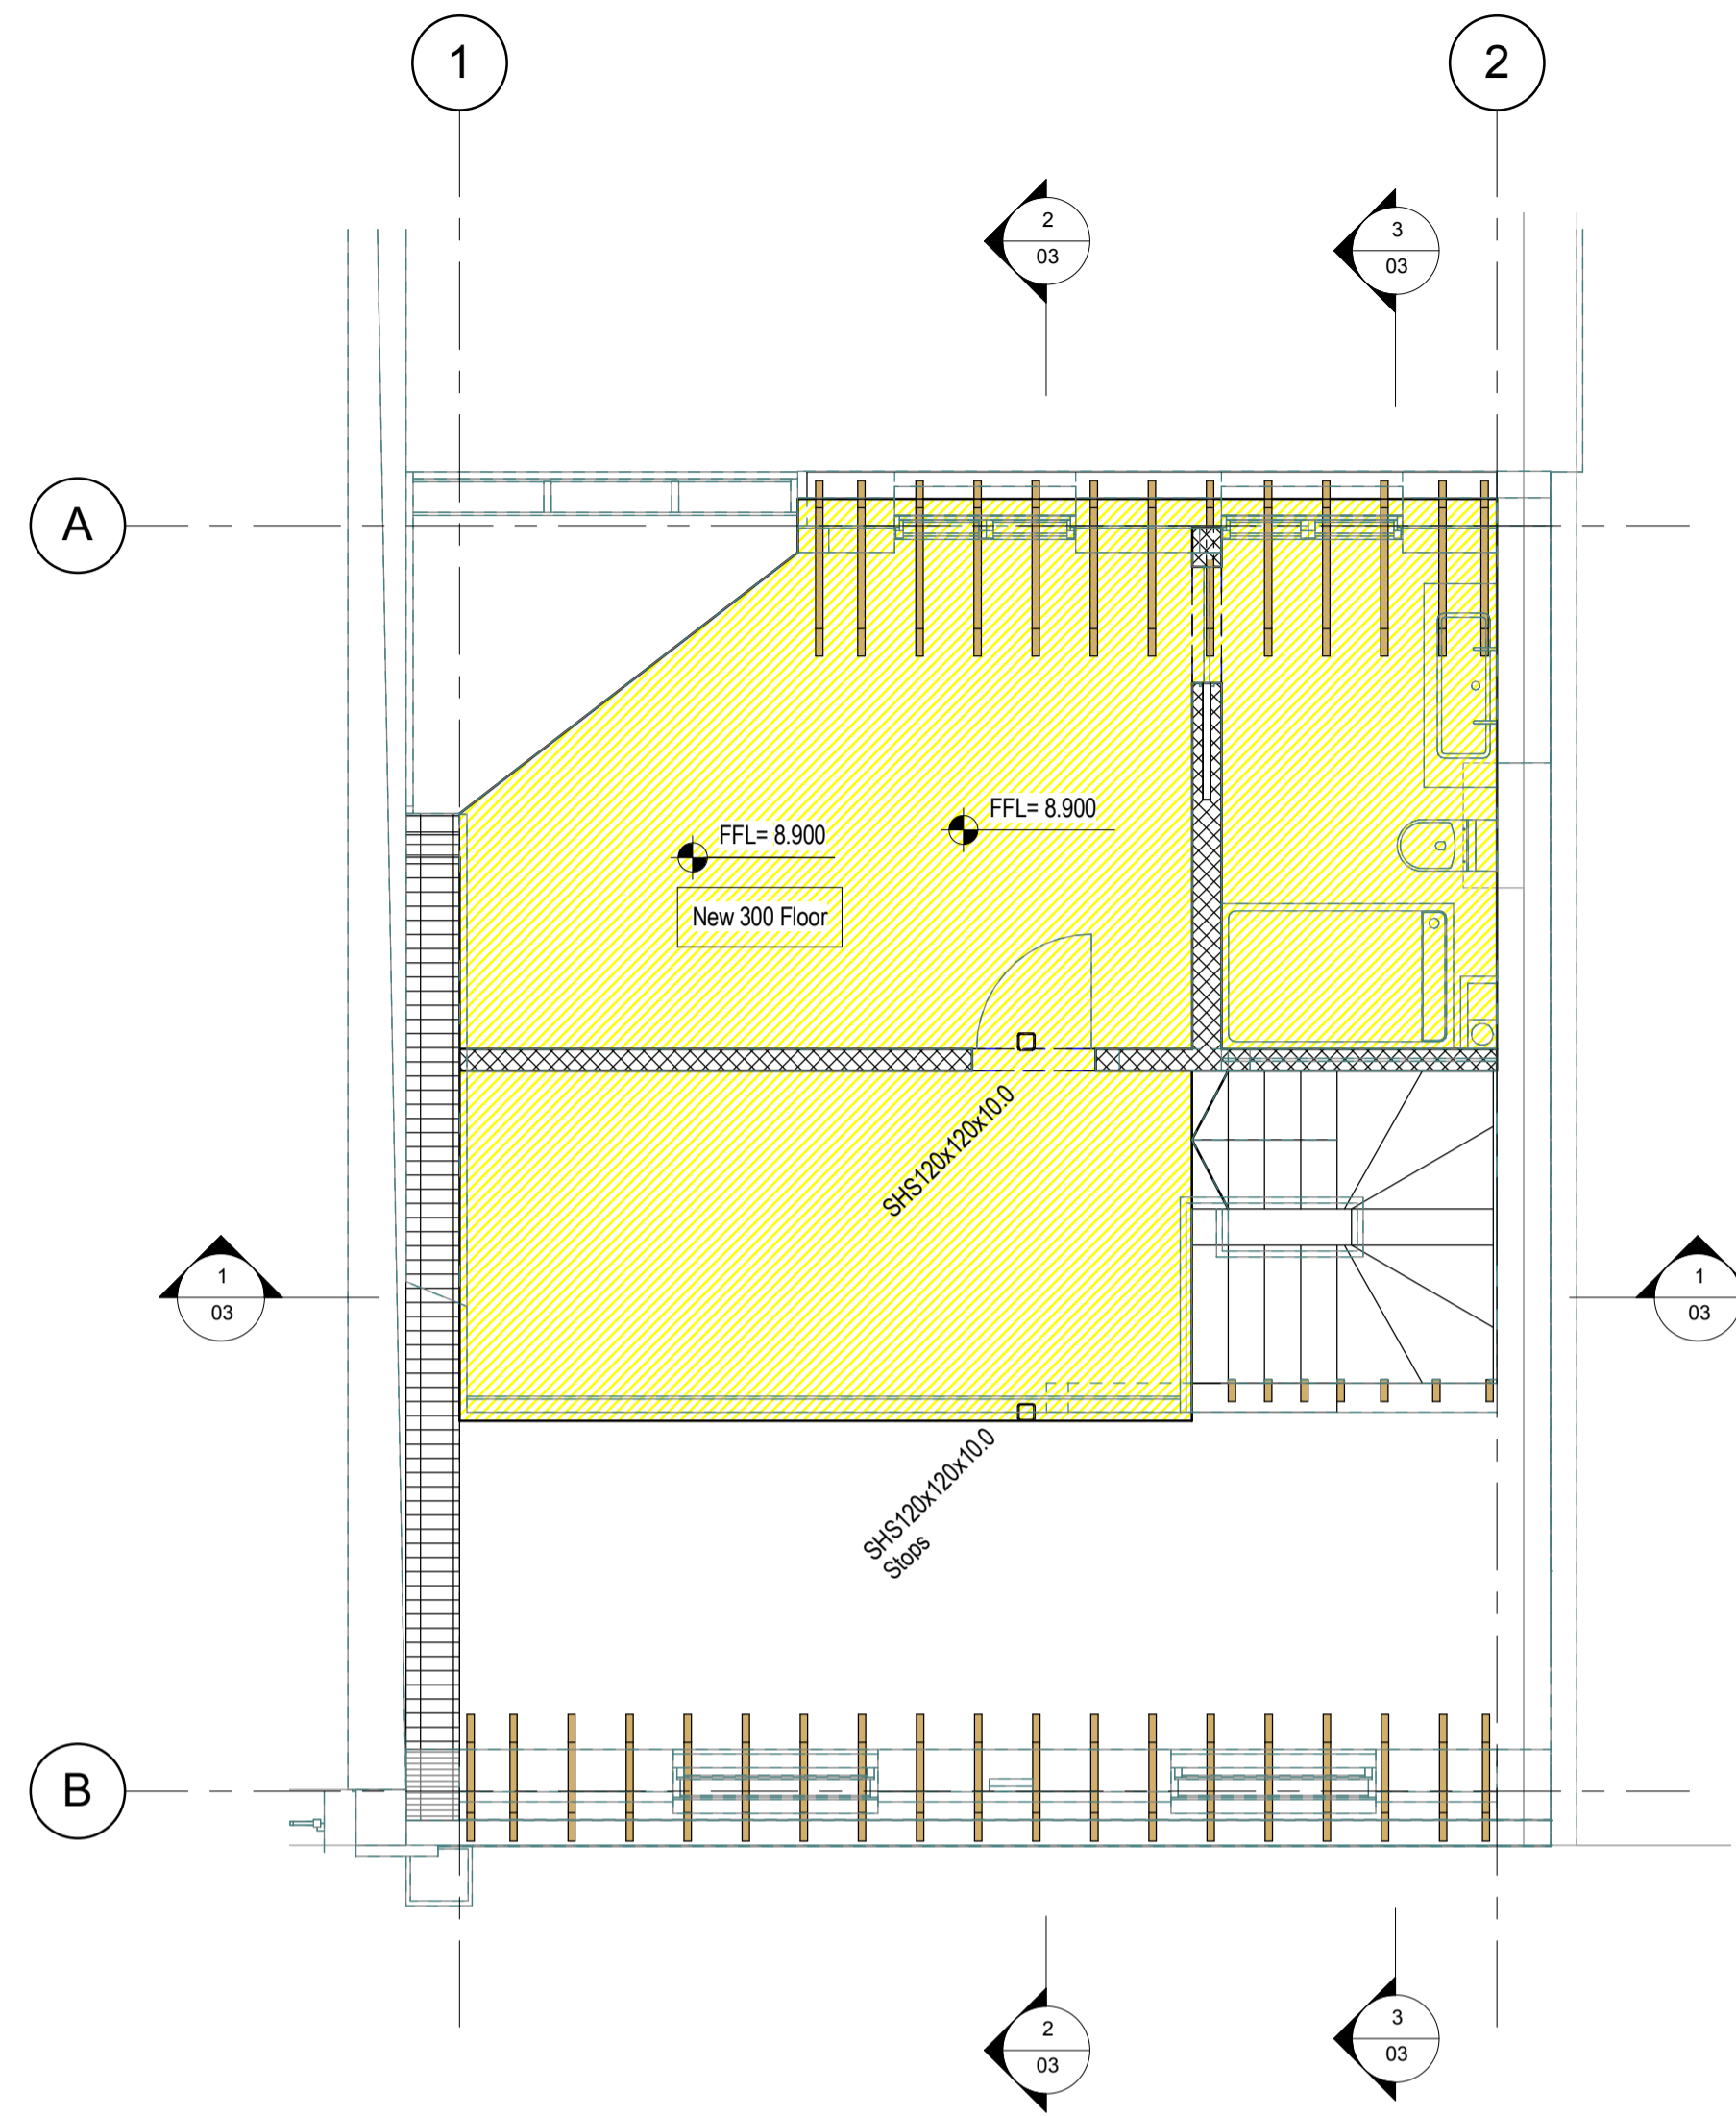

L **4\_Upper & Lower Loft**  
1:50

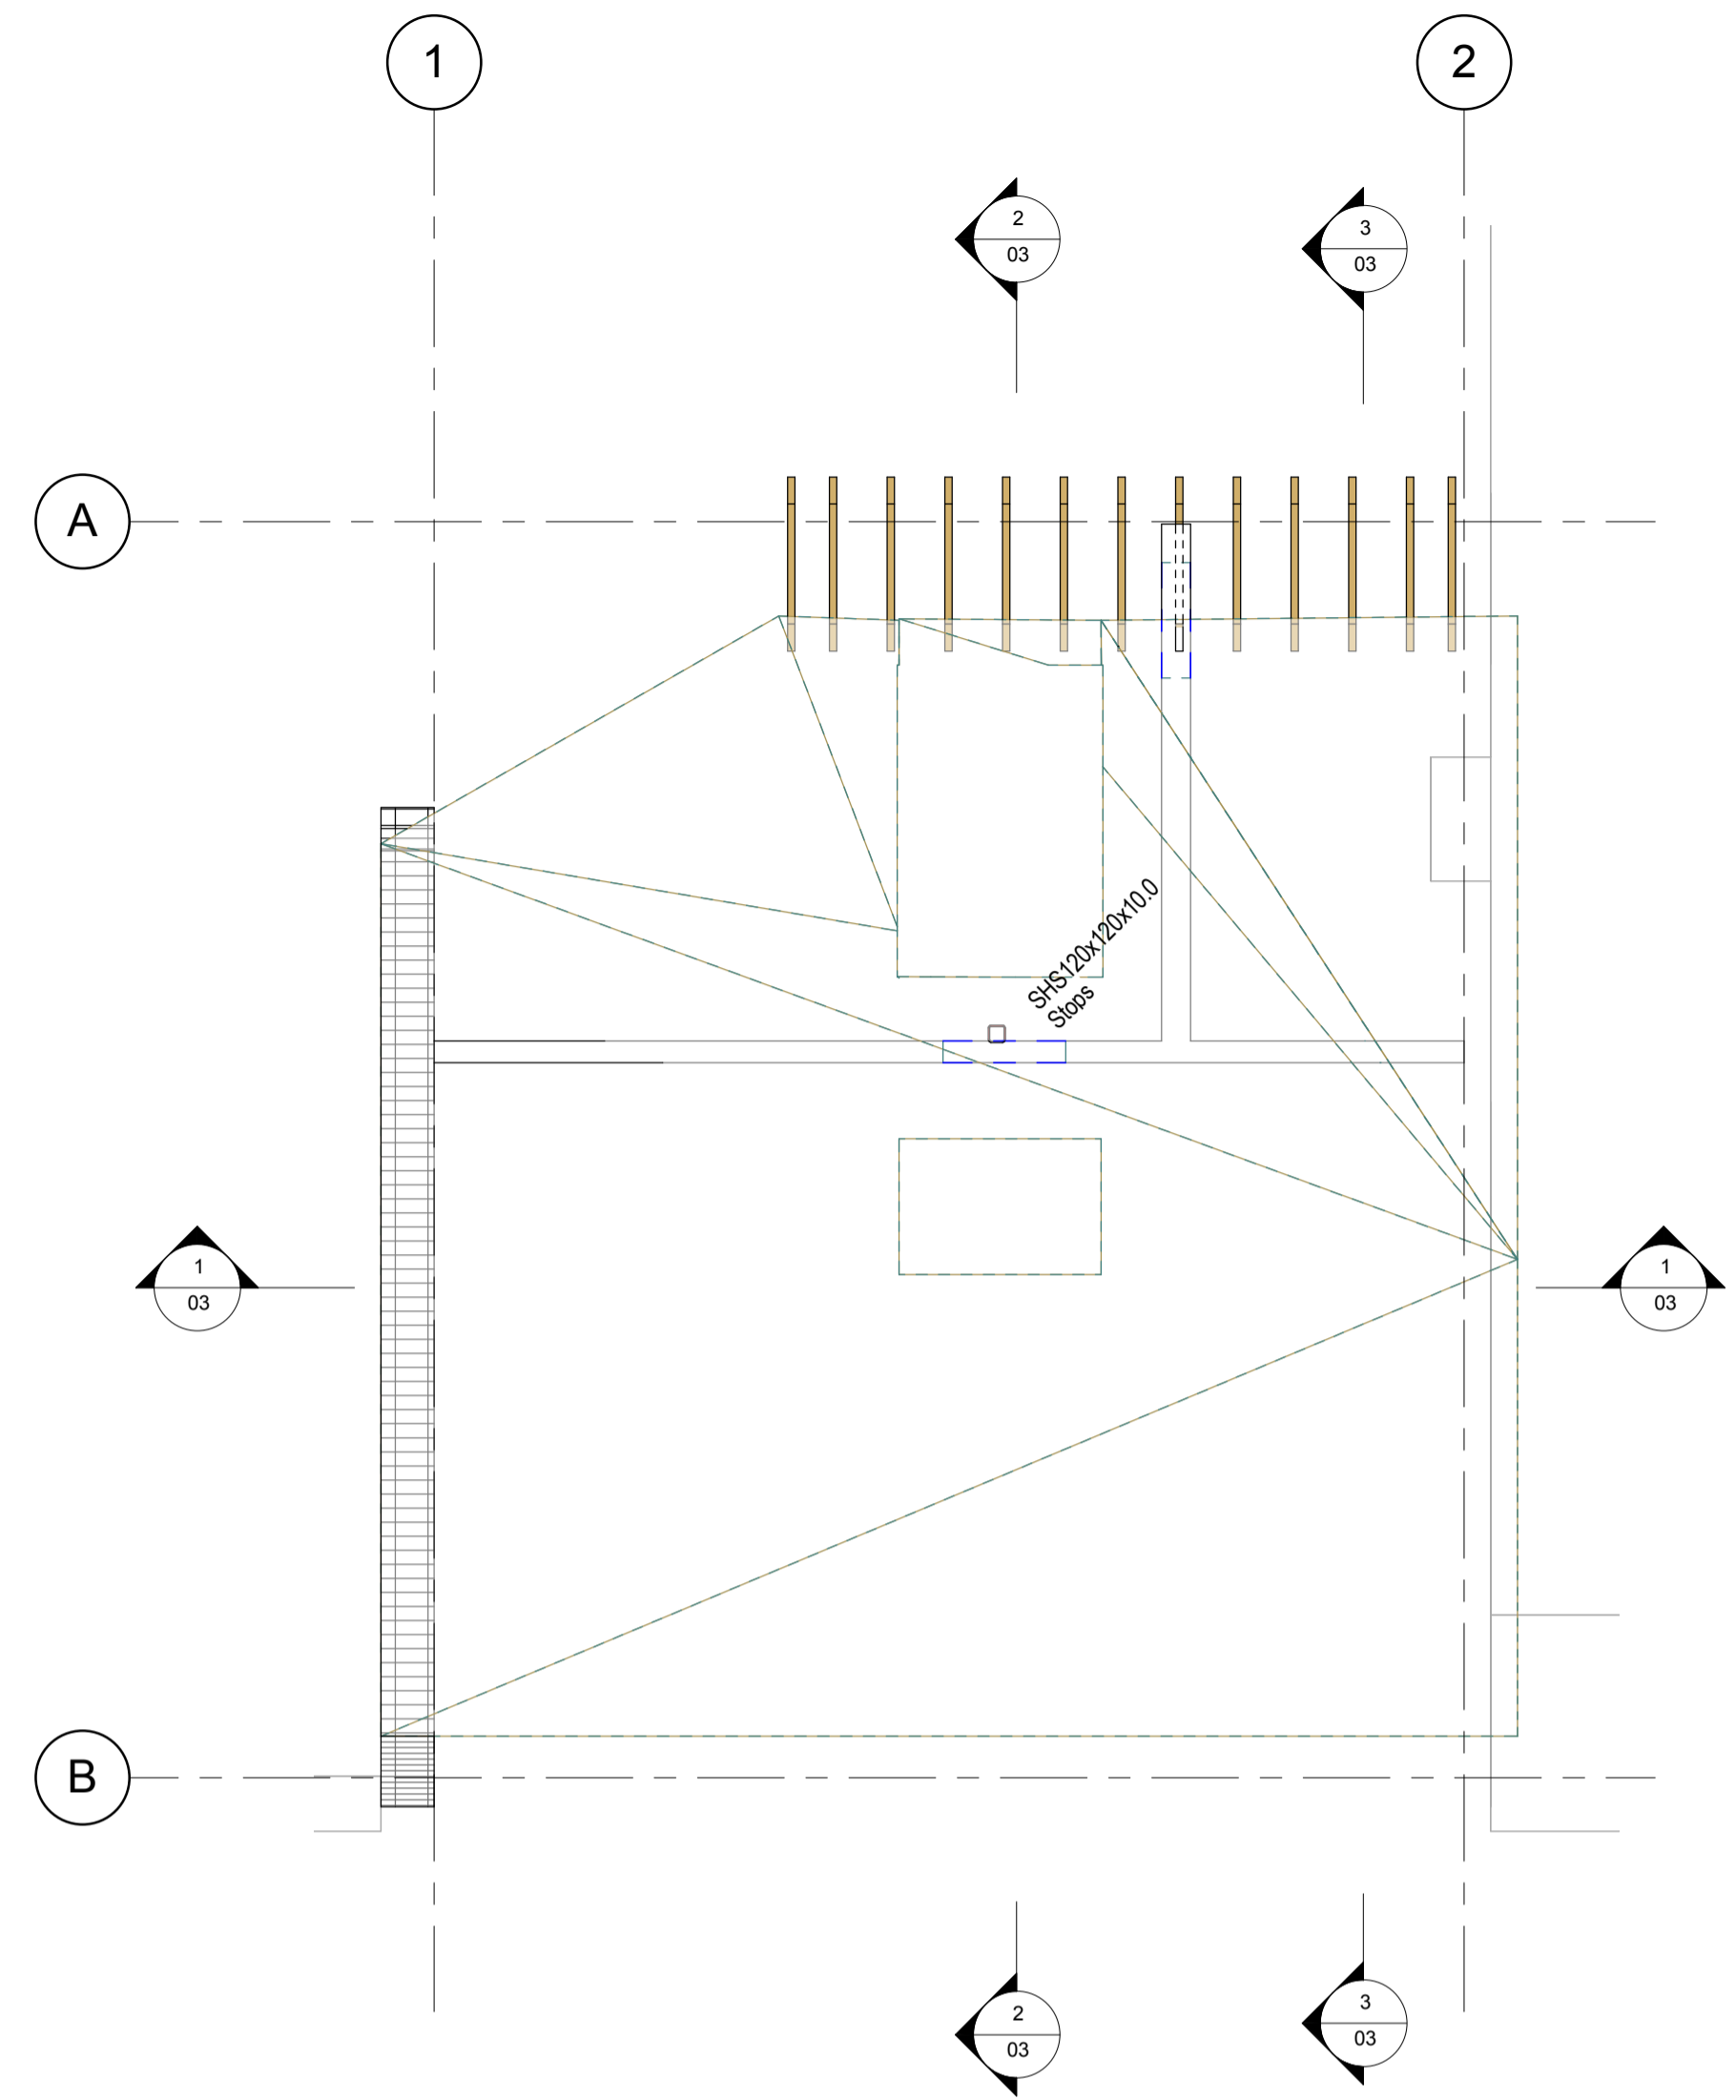

R **4\_Roof Plan**  
1:50

**LEGEND:**

No.	By	Description	Date
CLIENT <i>Julia and Brendan O'Toole</i>			
ARCHITECT			
27 John's Mews WC1N 2NS			
Proposed Floor Plans Sheet 2			
<b>ROSS &amp; PARTNERS</b> CONSULTING CIVIL & STRUCTURAL ENGINEERS 1 BASTWICK STREET CLERKENWELL LONDON EC1V 3NU Tel : (020)~7553-6050 Fax : (020)~7253-6720 email : mail@ross-partners.co.uk			
DRN: KS	CHKD: MO'R	DATE: January 2018	
STATUS: Preliminary		SCALE: As indicated @ A1	
Project No.	DRG. No.	Rev.	
11751/S/	02		