


Scale Bar
1:100

 

KEY:


1 Bed

2 Bed

3 Bed

Commercial

Site boundary

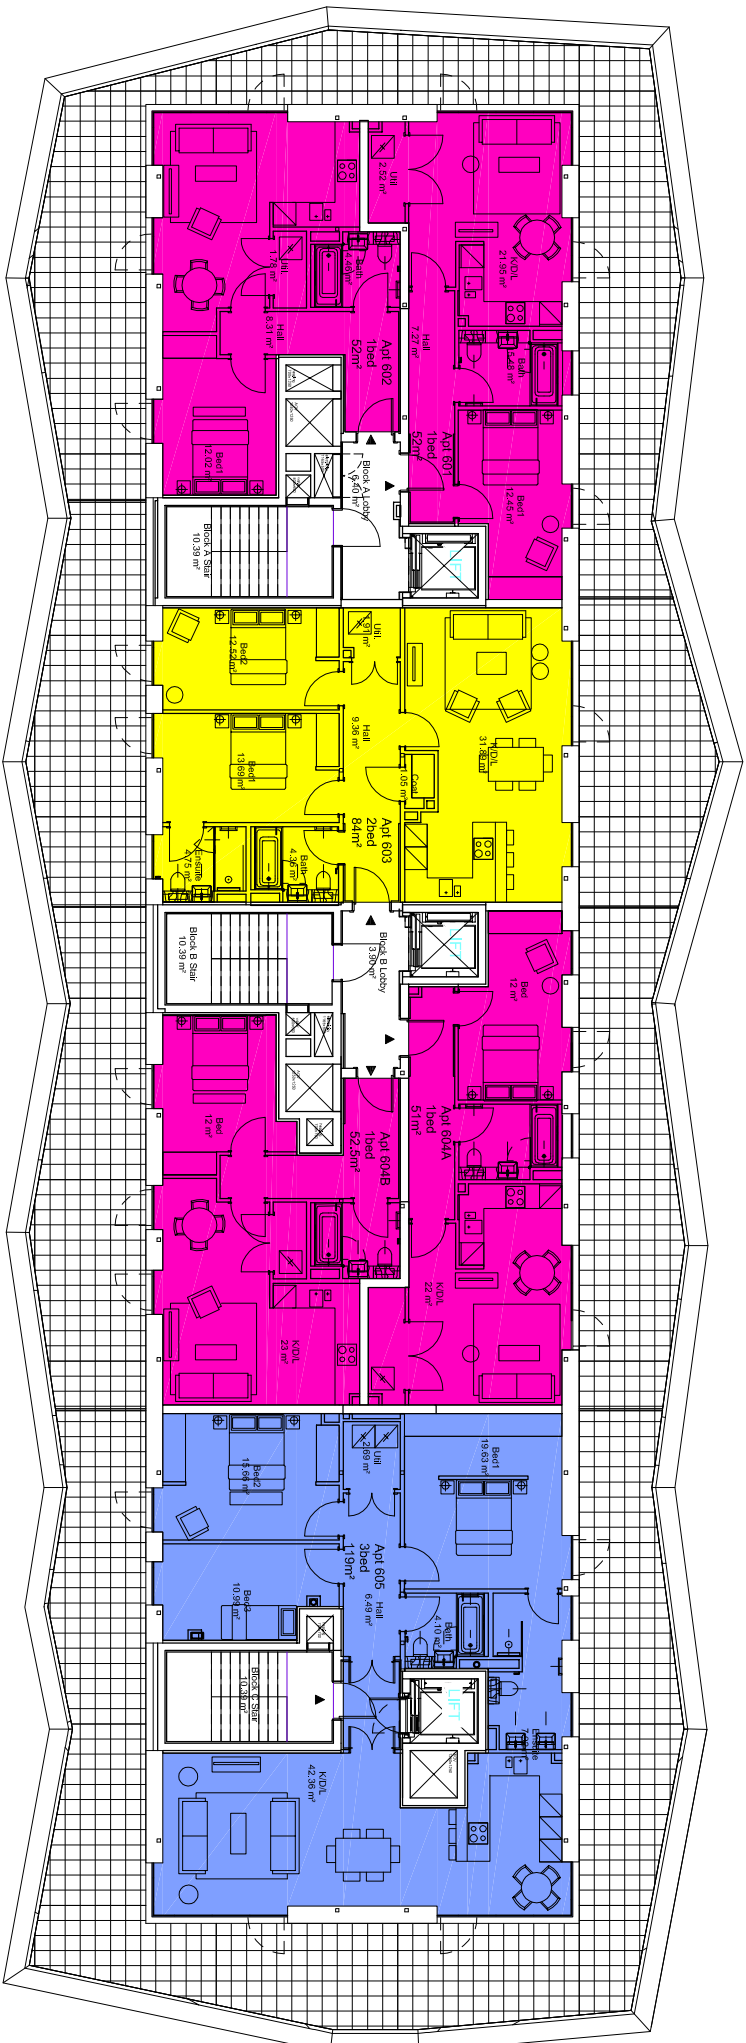

PLANNING

THIS DRAWING IS NOT TO BE SCALED. ONLY FIGURED DIMENSIONS ARE TO BE FOLLOWED UNLESS THE DRAWING IS PART OF A PLANNING APPLICATION. CONTRACTORS ARE TO CHECK ALL DIMENSIONS BEFORE WORK COMMENCES AND REPORT ANY APPARENT DISCREPANCY TO THE ARCHITECT.
THIS DRAWING IS THE SOLE PROPERTY OF CH ARCHITECTS / PARTNERSHIP LIMITED, AND MAY NOT BE COPIED OR REPRODUCED IN ANY MANNER WHATSOEVER WITHOUT THE OWNERS WRITTEN CONSENT.
© COPYRIGHT:
CH PARTNERSHIP

PROJECT 254 Kilburn High Road, LONDON, NW6 2BS

DRAWING Sixth Floor Plan



41-42 FOLEY STREET, LONDON W1W 7TS
T: +44 207 263 2526 / 410207 831 5405
E: mail@ch-architects.com / info@mrpartnership.co.uk
www.ch-architects.com / www.mrpartnership.co.uk

DATE: 05/10/2017 SCALE: 1 : 100@A1 DRAWN: MT

DWG No: 20_206 REV. No:

FILE: C:\Users\mrd\Documents\2017\20_206\20_206.dwg