
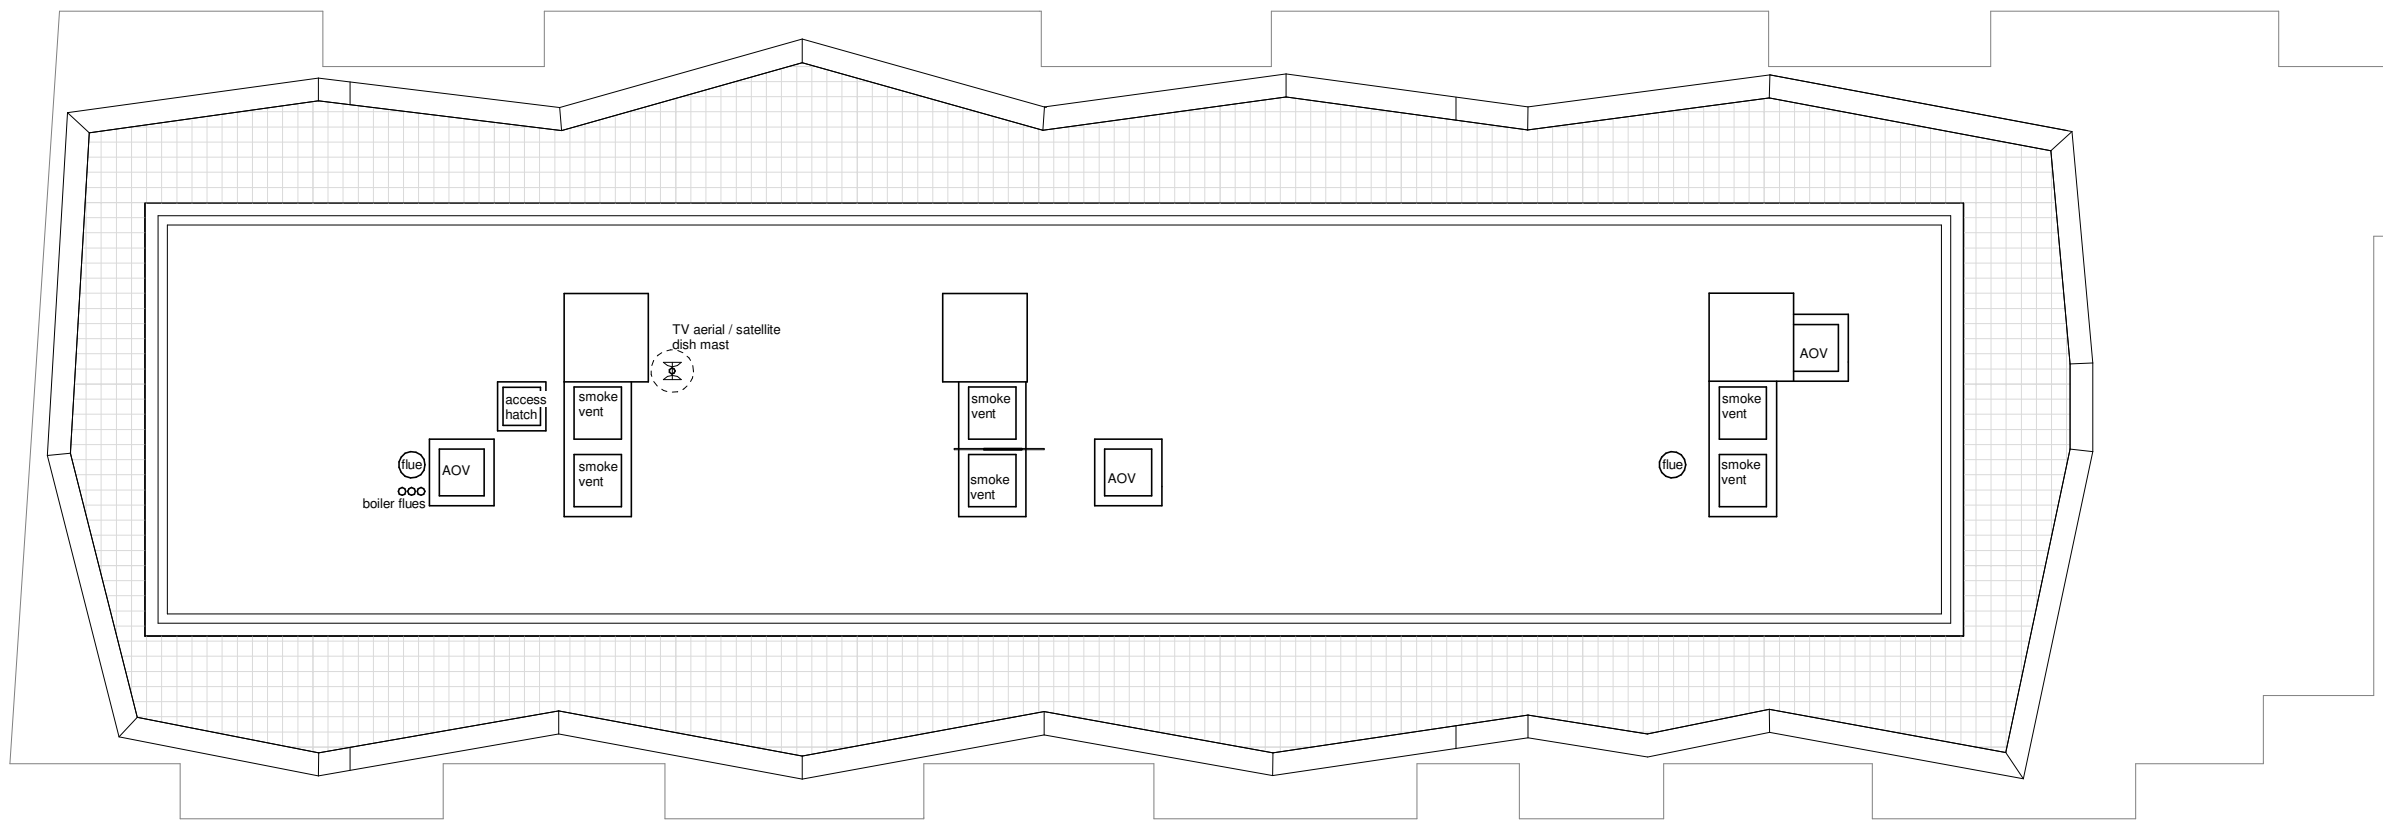


Scale Bar
1:100
0 1 2 3 4 5 10m

 

PLANNING

| | | |
|--|----------------------|--------------|
| - | | |
| <p>THIS DRAWING IS NOT TO BE SCALED, ONLY FIGURED DIMENSIONS ARE TO BE FOLLOWED (UNLESS THE DRAWING IS PART OF A PLANNING APPLICATION). CONTRACTORS ARE TO CHECK ALL DIMENSIONS BEFORE WORK COMMENCES, AND REFER ANY APPARENT DISCREPANCY TO THE ARCHITECT.</p> <p>THIS DRAWING IS THE SOLE PROPERTY OF CH ARCHITECTS / M/R PARTNERSHIP LIMITED, AND MAY NOT BE COPIED OR REPRODUCED IN ANY MANNER WHATSOEVER WITHOUT THE OWNERS WRITTEN CONSENT. (c) COPYRIGHT.</p> | | |
| PROJECT 254 Kilburn High Road, LONDON. NW6 2BS | | |
| DRAWING Roof Plan | | |
| <p>41-42 FOLEY STREET, LONDON W1W 7TS T: +(0) 207 253 2526 / +(0)207 631 5405 E: mail@ch-architects.com / info@mrpartnership.co.uk www.ch-architects.com / www.mrpartnership.co.uk</p> | | |
| DATE: | SCALE: 1 : 100@A1 | DRAWN: AH |
| DWG No: 20_207 | REV. No: | |
| FILE: \\EGER\Fred\tech\My Documents\360_Kilburn_SUPER_NEW_CENTRAL_slechAEBV.rvt | | |