



REAR ELEVATION  
SCALE 1:50

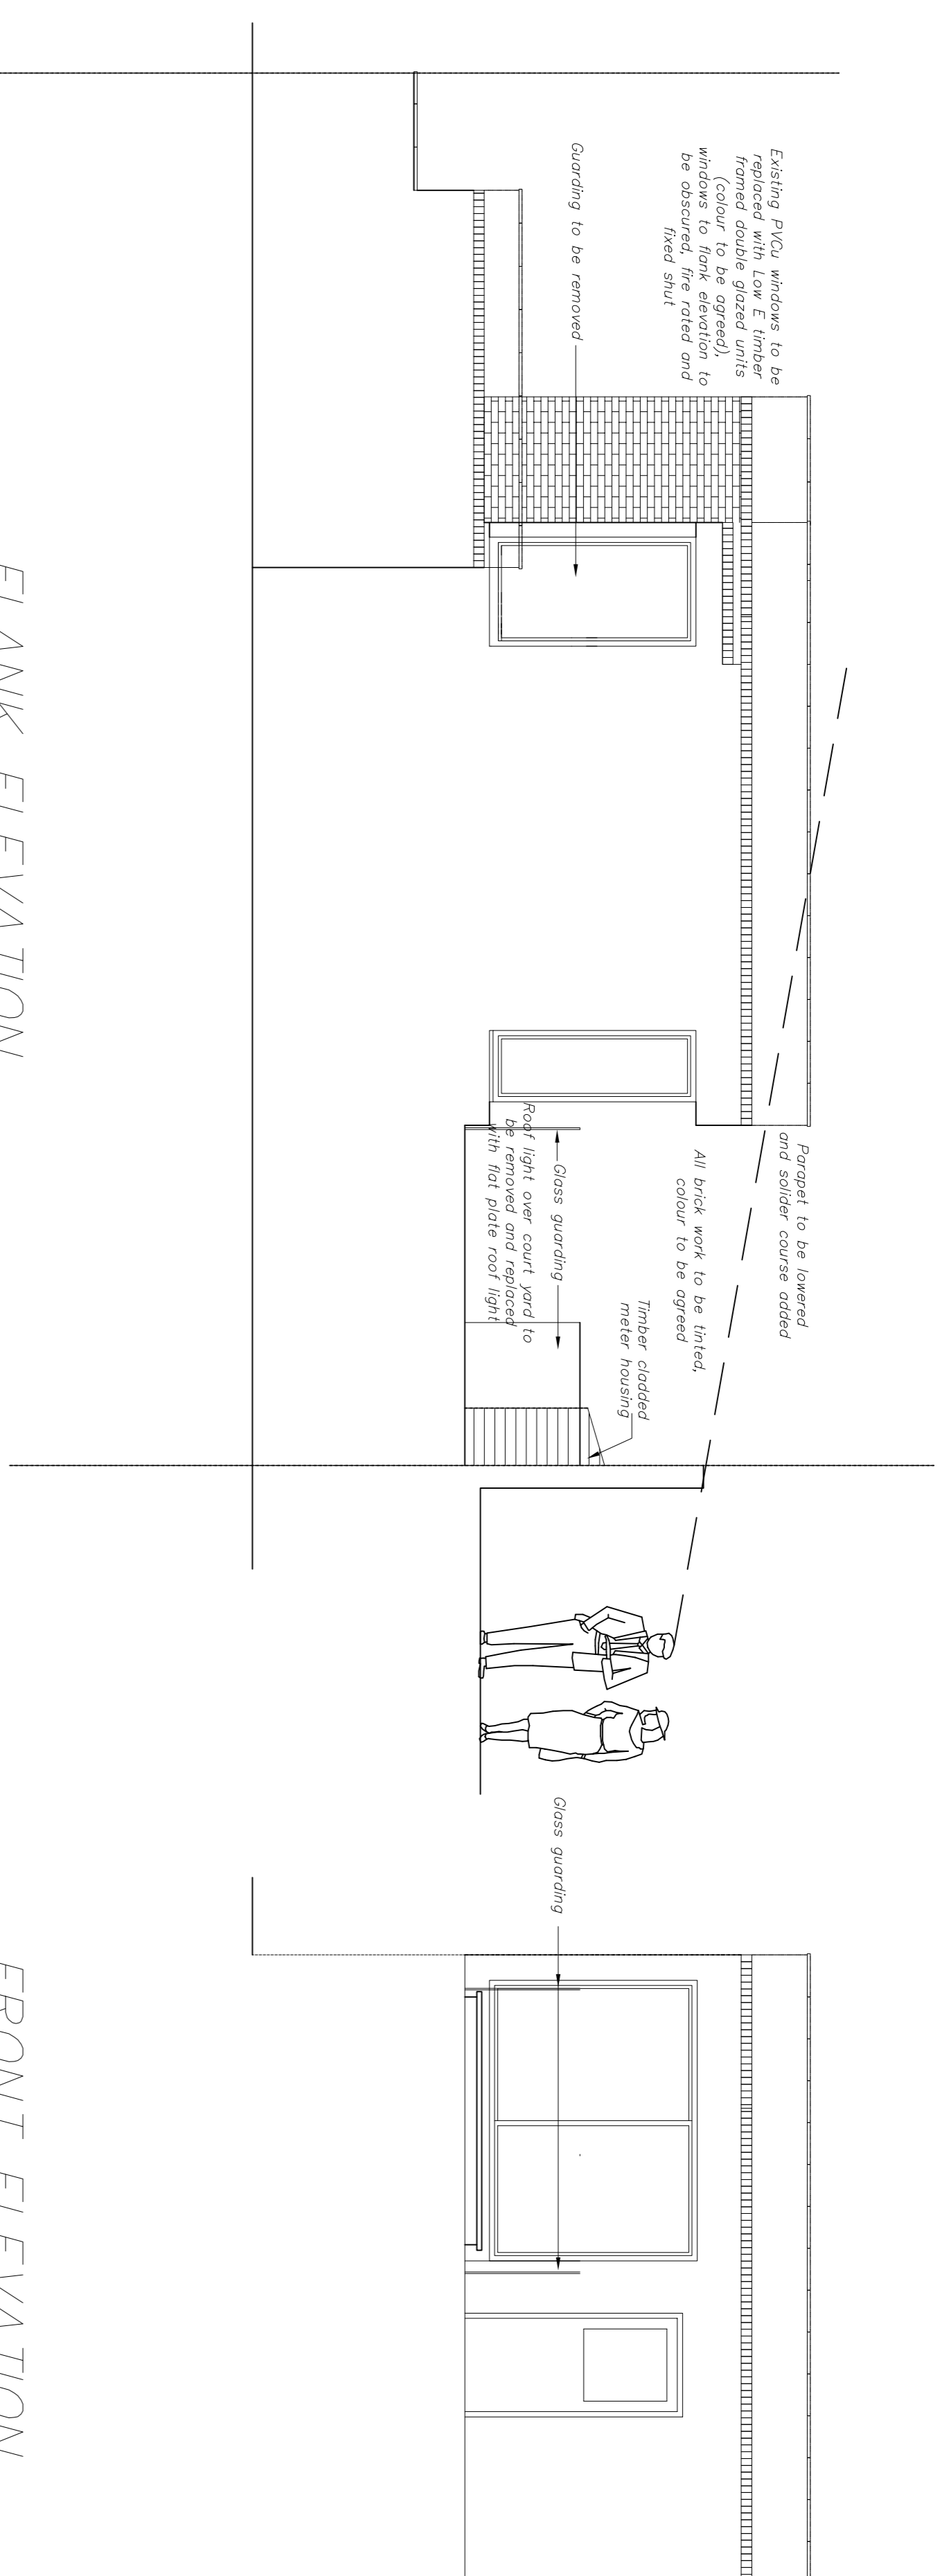

FLANK ELEVATION  
SCALE 1:50

FRONT ELEVATION  
SCALE 1:50

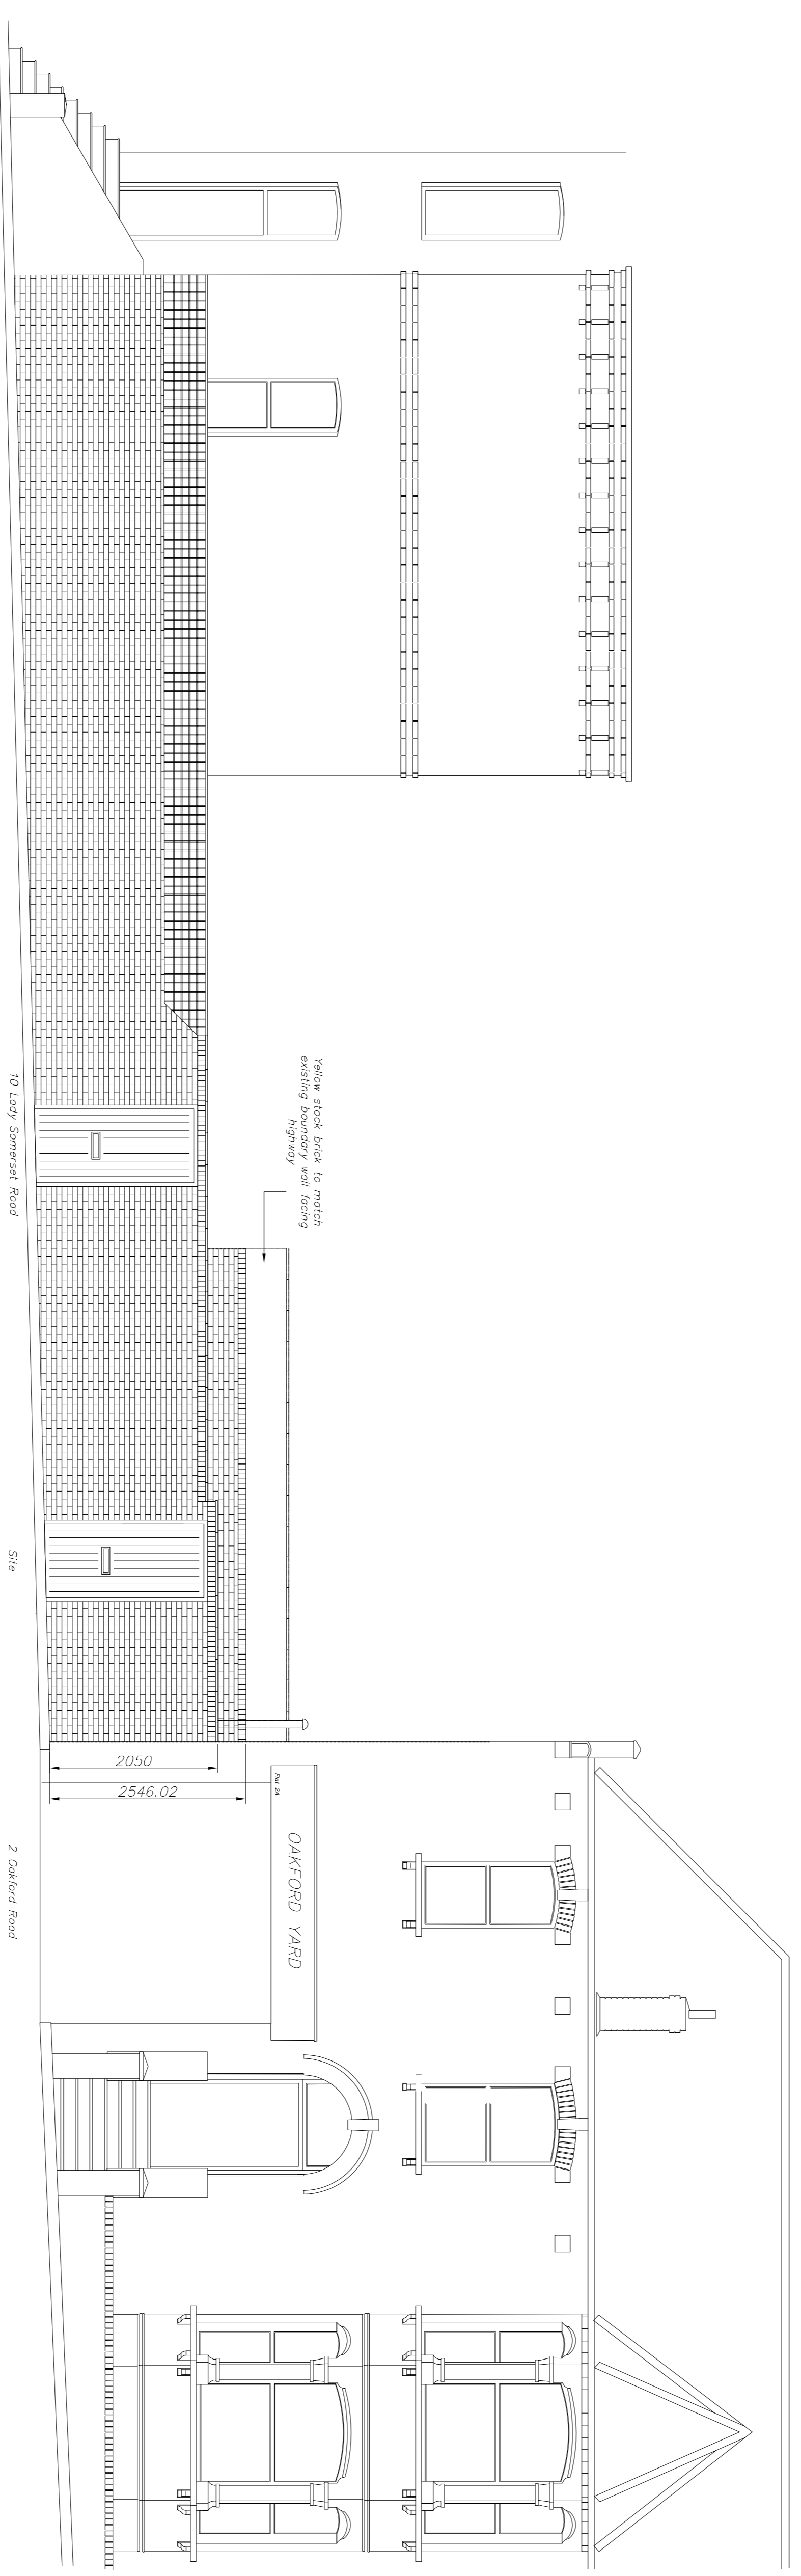

STREET SCENE  
SCALE 1:50

Rev/No	Revision note	Date	Signature	Checked
A	Ground floor glazing altered	26.05.16		

**Property Design Solutions Ltd**  
Planning and Building Control Drawings

New builds  
Loft conversions  
Extensions  
Conversions  
SAPs

CLIENT NAME <i>Property AV</i>	SHEET 2	SCALE @ A1 1:50
ADDRESS <i>Land Adjacent 10 Lady Somerset Road MWS</i>	PLANNING <i>Remedial work elevations</i>	
ISSUED 10.01.16	DWG NO LS0116/1	
REV 26.05.16		
© Copyright Property Design Solutions Ltd 2016 www.pdsoltd.co.uk	07817 676211	