


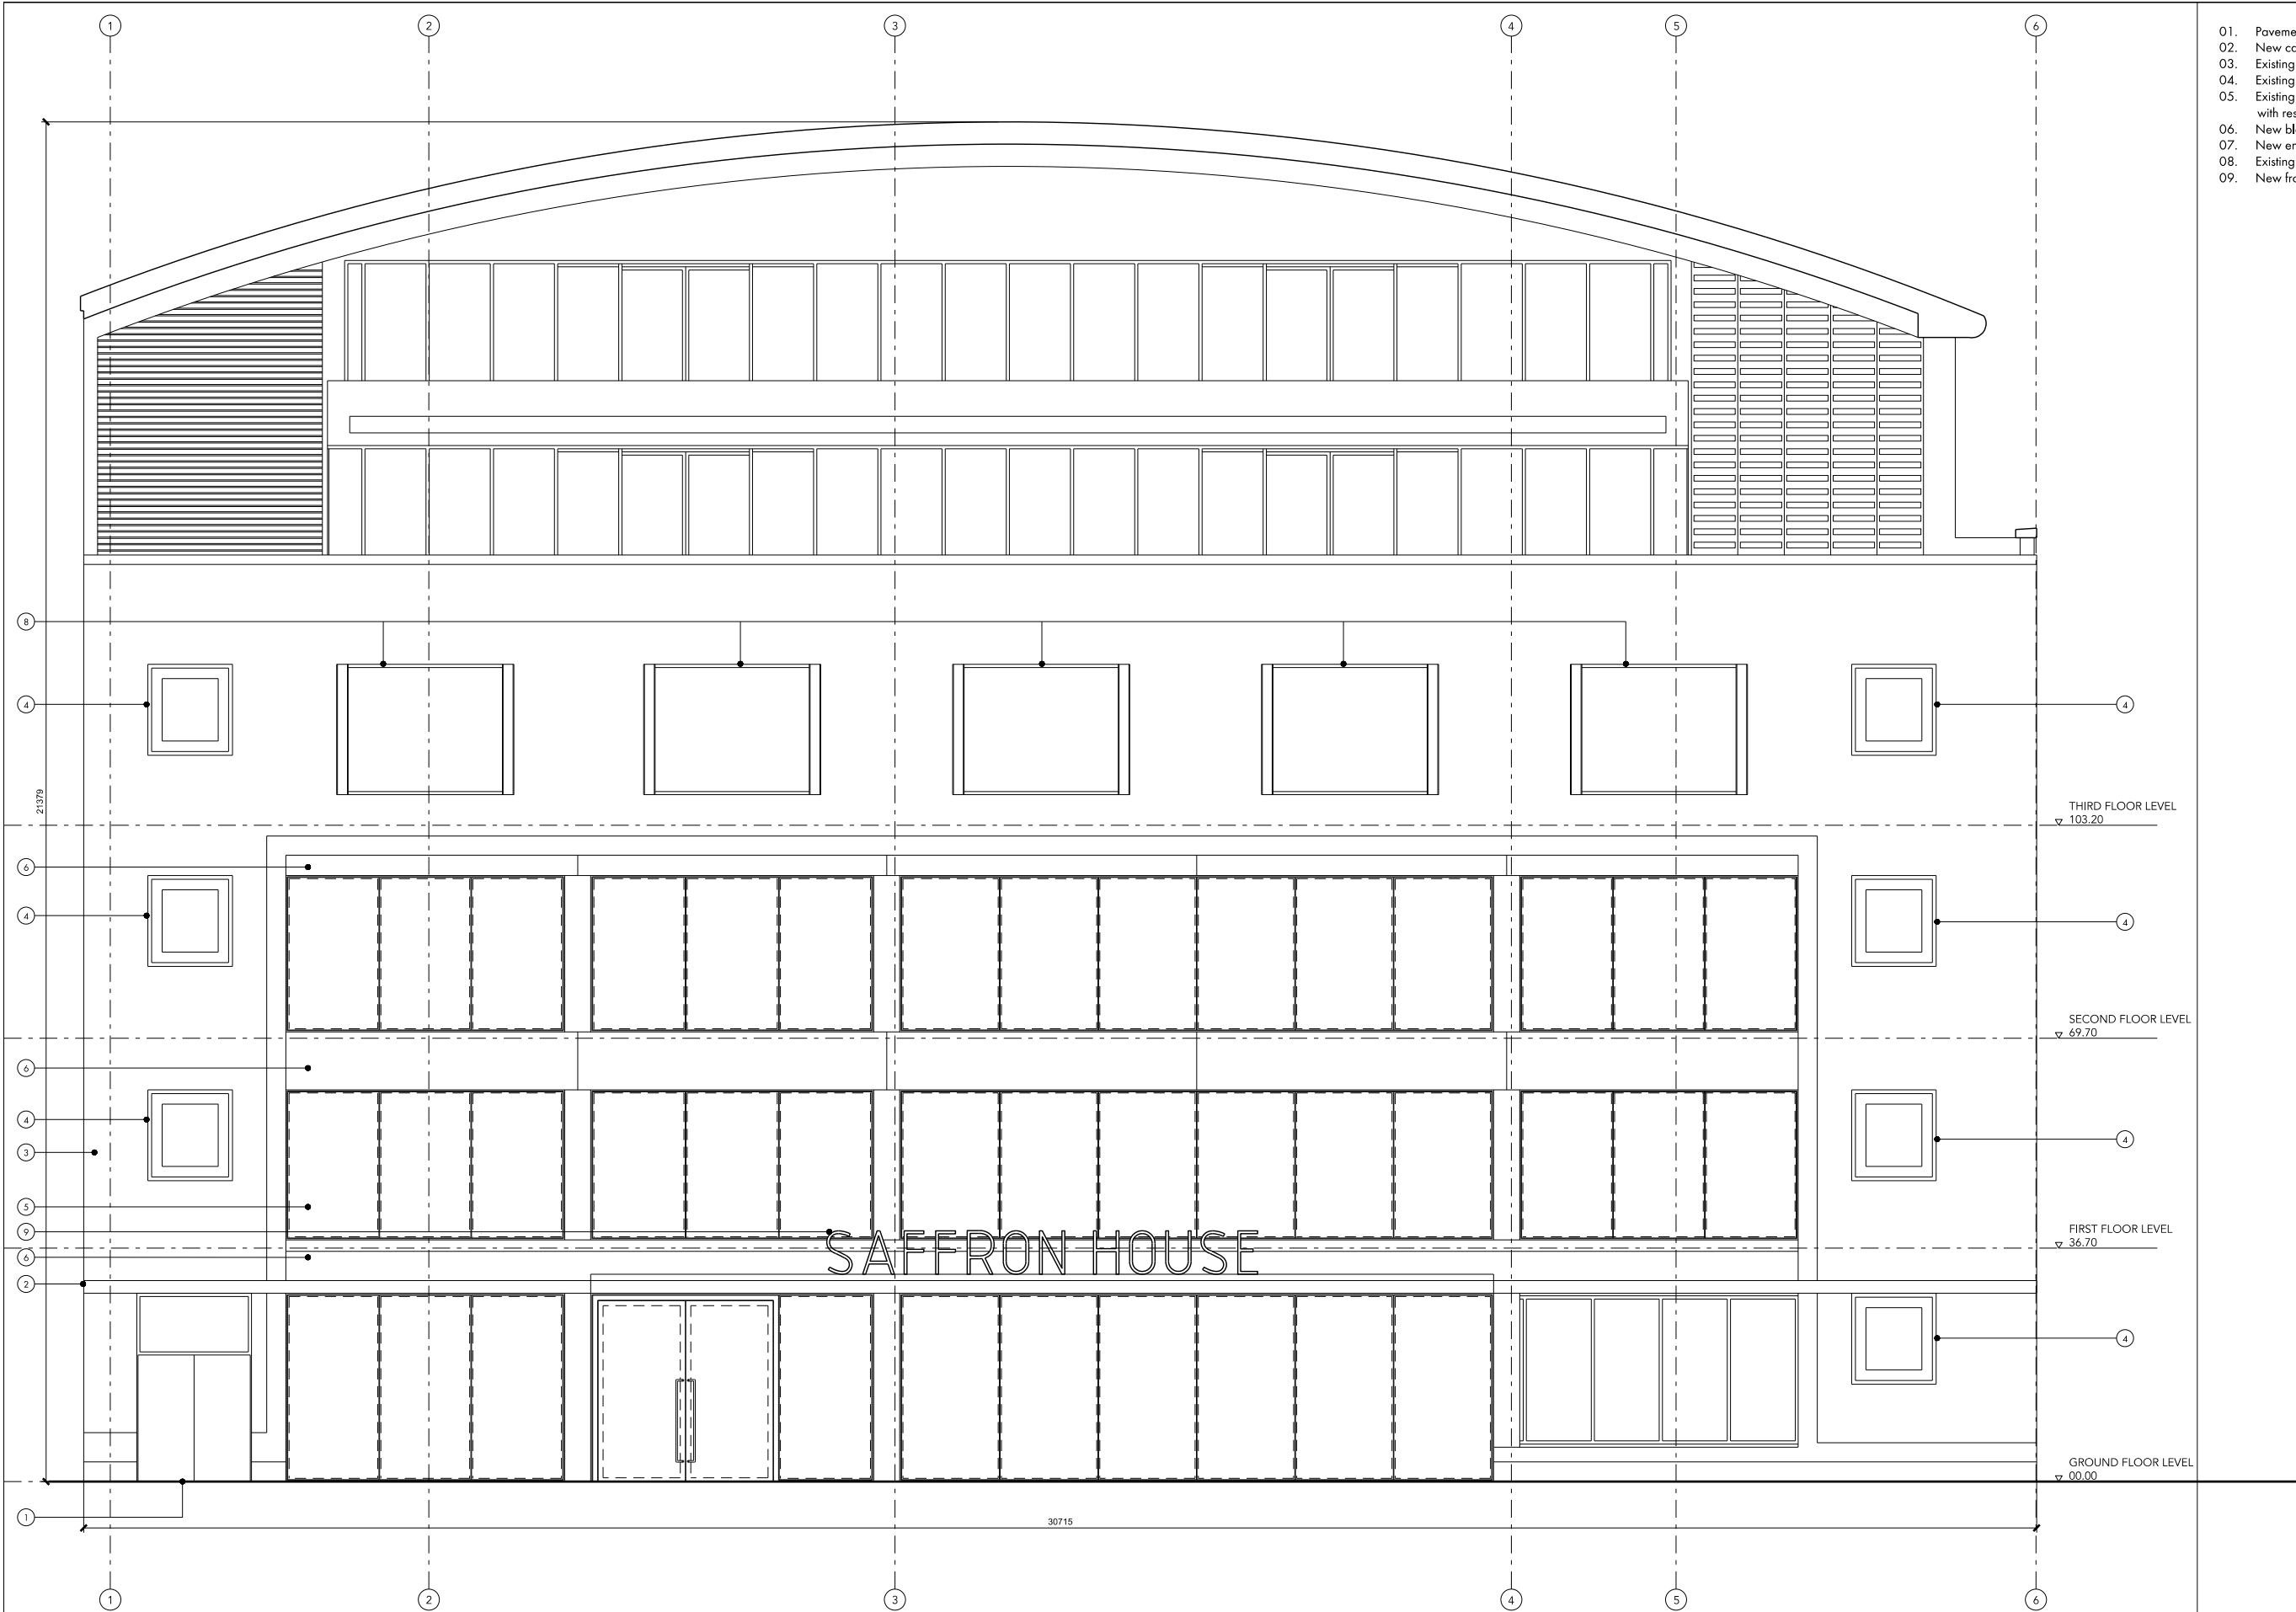

- 01. Pavement to be replaced
- 02. New canopy
- 03. Existing wall to be painted in white
- 04. Existing windows to be painted in black
- 05. Existing balconies to be demised and new windows to align with rest of existing facade
- 06. New black metal cladding
- 07. New entrance
- 08. Existing windows to be enlarged
- 09. New front signage

REV.	DATE	DESCRIPTION
-	06.10.2015	ISSUED FOR PLANNING
A	12.11.2015	FRONT SIGNAGE ADDED
B	12.11.2015	BUBBLE REMOVED
C	03.02.2016	LENGTH OF CANOPY AND LOCATION OF SIGNAGE MOVED

REV.	DATE	DESCRIPTION

NOTES:

- ALL DIMENSIONS IN MM UNLESS OTHERWISE STATED
- THIS DRAWING IS TO BE READ IN CONJUNCTION WITH ALL RELEVANT CONTRACT DOCUMENTS
- THIS DRAWING IS TO BE READ IN CONJUNCTION WITH ALL ENGINEER'S DRAWINGS
- DO NOT SCALE FROM THIS DRAWING
- REPORT ANY ERRORS, CONTRADICTIONS, & OMISSIONS TO THE ARCHITECT AS SOON AS POSSIBLE
- WHEN THIS DRAWING IS ISSUED IN .DWG FORMAT IT IS AN UNCONTROLLED VERSION ISSUED TO ENABLE THE RECIPIENT TO PREPARE THEIR OWN DRAWINGS FOR WHICH THEY ARE SOLELY RESPONSIBLE. IT IS BASED ON BACKGROUND INFORMATION CURRENT AT TIME OF ISSUE. BEN ADAMS ARCHITECTS ACCEPTS NO LIABILITY FOR ANY SUCH ALTERATIONS OR ADDITIONS TO OR DISCREPANCIES ARISING OUT OF CHANGES TO SUCH BACKGROUND INFORMATION WHICH OCCUR AFTER IT IS ISSUED BY BEN ADAMS ARCHITECTS.

KEY:

0 1 2 5m

Ben Adams Architects

Third Floor
99 Southwark Street
London SE1 0UP
T 020 7633 0000
ben@benadamsarchitects.co.uk
info@benadamsarchitects.co.uk

DRAWING NAME: **PROPOSED NORTH ELEVATION**

PROJECT NAME: **6 - 10 KIRBY STREET**

DRAWING NO: **P400/C**

JOB NO: **14-069**

SCALE: **1:100 @ A3 1:50 @ A1**

STAGE: **PLANNING**