


5 LYME STREET NW1 | EXISTING LAYOUT

EXISTING LOWER GROUND FLOOR

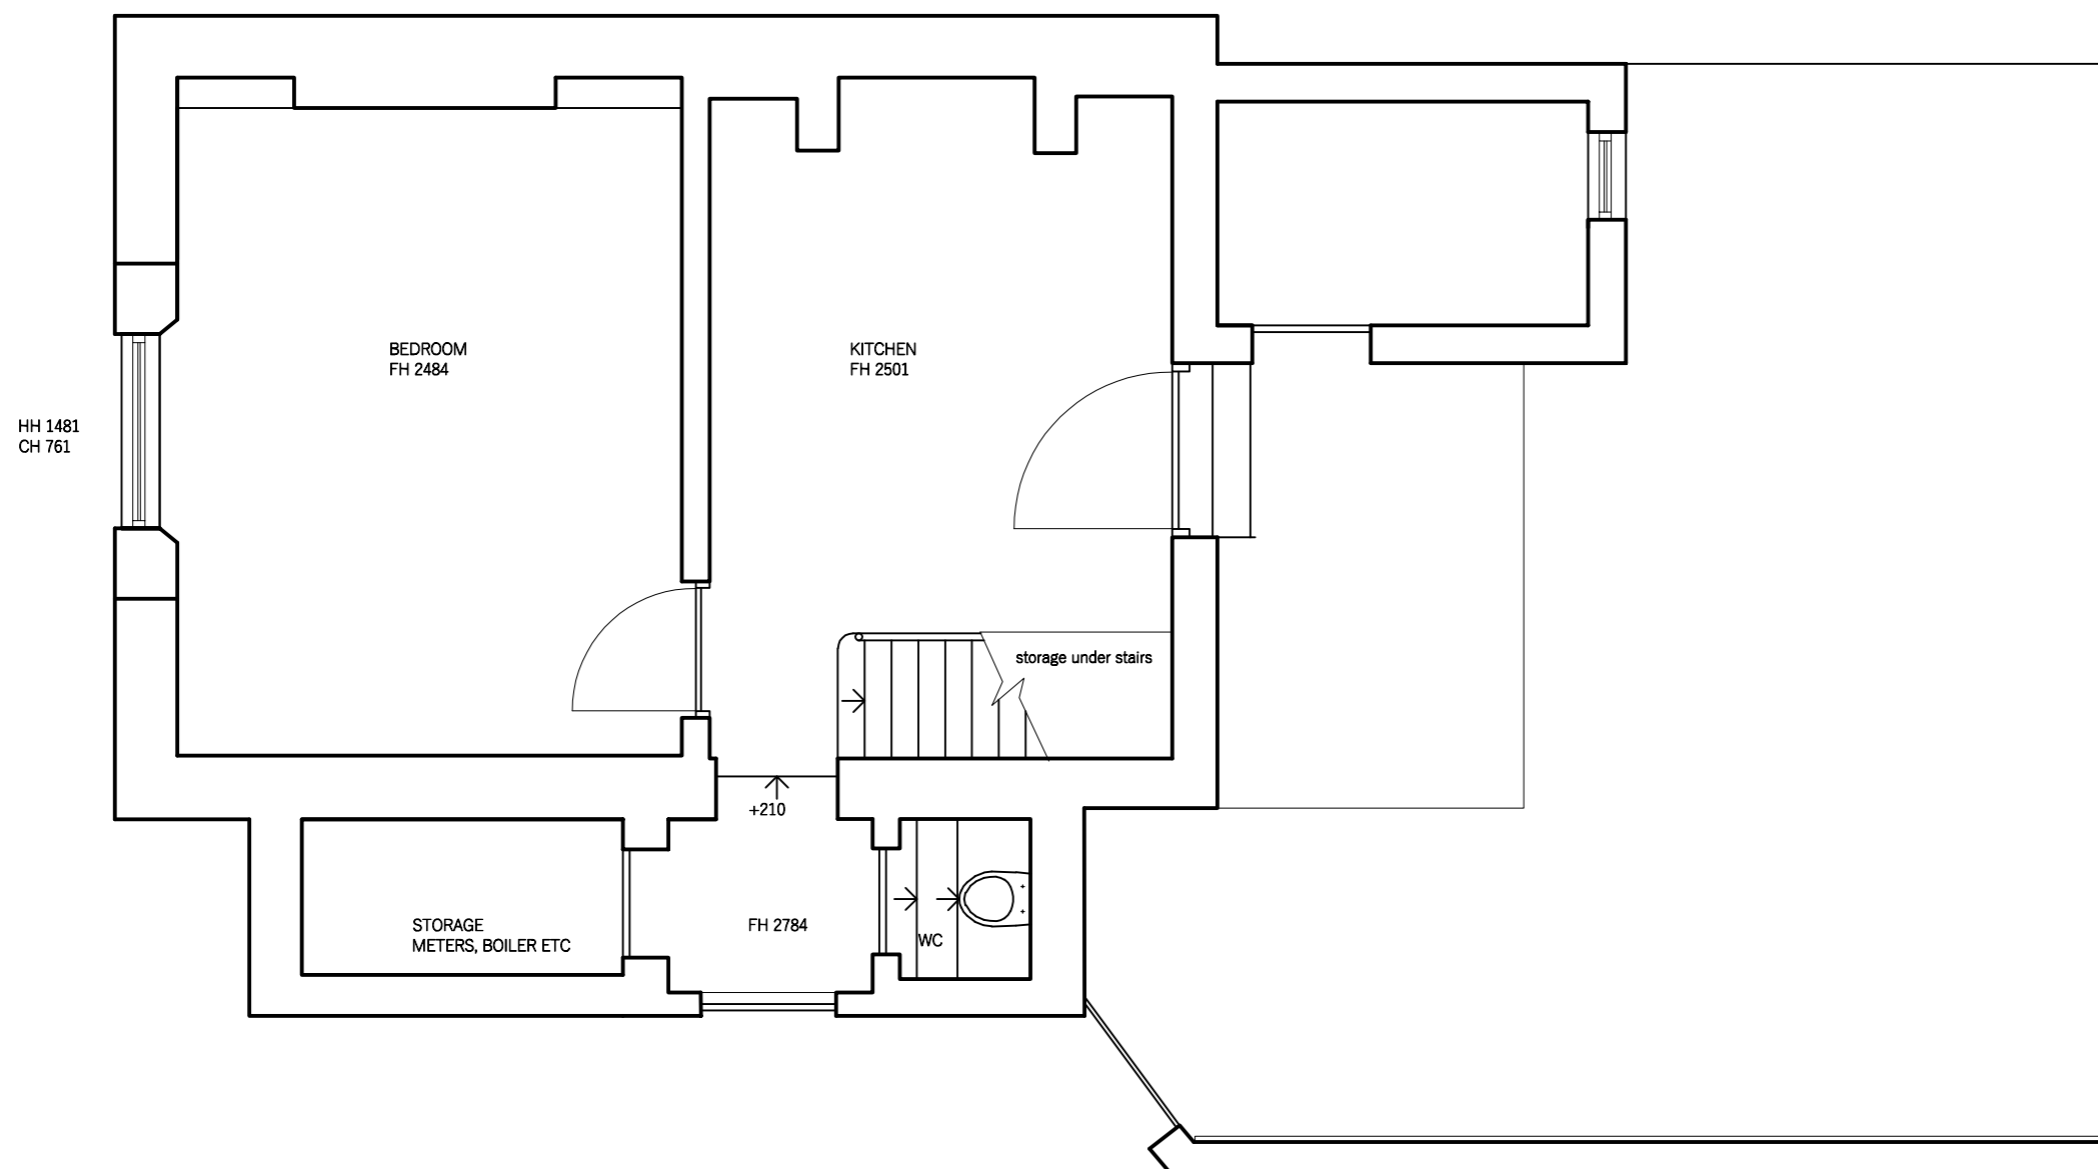

ADDRESS

5 Lyme Street  
NW1

PROJECT


Renovation, infill side extension and  
rear extension

DRAWING NUMBER

Existing & Proposed Set

SCALE

M 1:50  
0 0,5 1,0 1,5 2,0 [m]

 

COMPANY

MUROBLANCO LTD  
11 Crucifix Lane  
SE1 3JW  
London


T 07740165524  
www.muroblanco.com



GENERAL NOTE

DRAWING TO BE READ IN CONJUNCTION WITH ALL OTHER DRAWINGS, STRUCTURAL ENGINEERS DRAWINGS AND SERVICE ENGINEERS DRAWINGS.  
DO NOT SCALE FROM THIS DRAWING. ALL DIMENSIONS TO BE CHECKED ON-SITE.  
ALL DETAILS ARE INDICATIVE OF DESIGN INTENT. SPECIALIST DESIGN SUBCONTRACTORS ARE TO DEVELOP AND COORDINATE FINAL DETAILS FOR THE CONTRACT ADMINISTRATORS COMMENTS.  
ALL INSTALLATIONS ARE TO BE IN ACCORDANCE WITH MANUFACTURERS RECOMMENDATIONS.  
MUROBLANCO ACCEPT NO RESPONSIBILITY FOR THE ACCURACY OF THE EXISTING BUILDING SURVEY UPON WHICH THESE DRAWINGS ARE BASED.  
THIS DRAWING IS PROTECTED BY COPYRIGHT AND MUST NOT BE COPIED OR REPRODUCED WITHOUT THE WRITTEN CONSENT OF MUROBLANCO.

EXISTING GROUND FLOOR

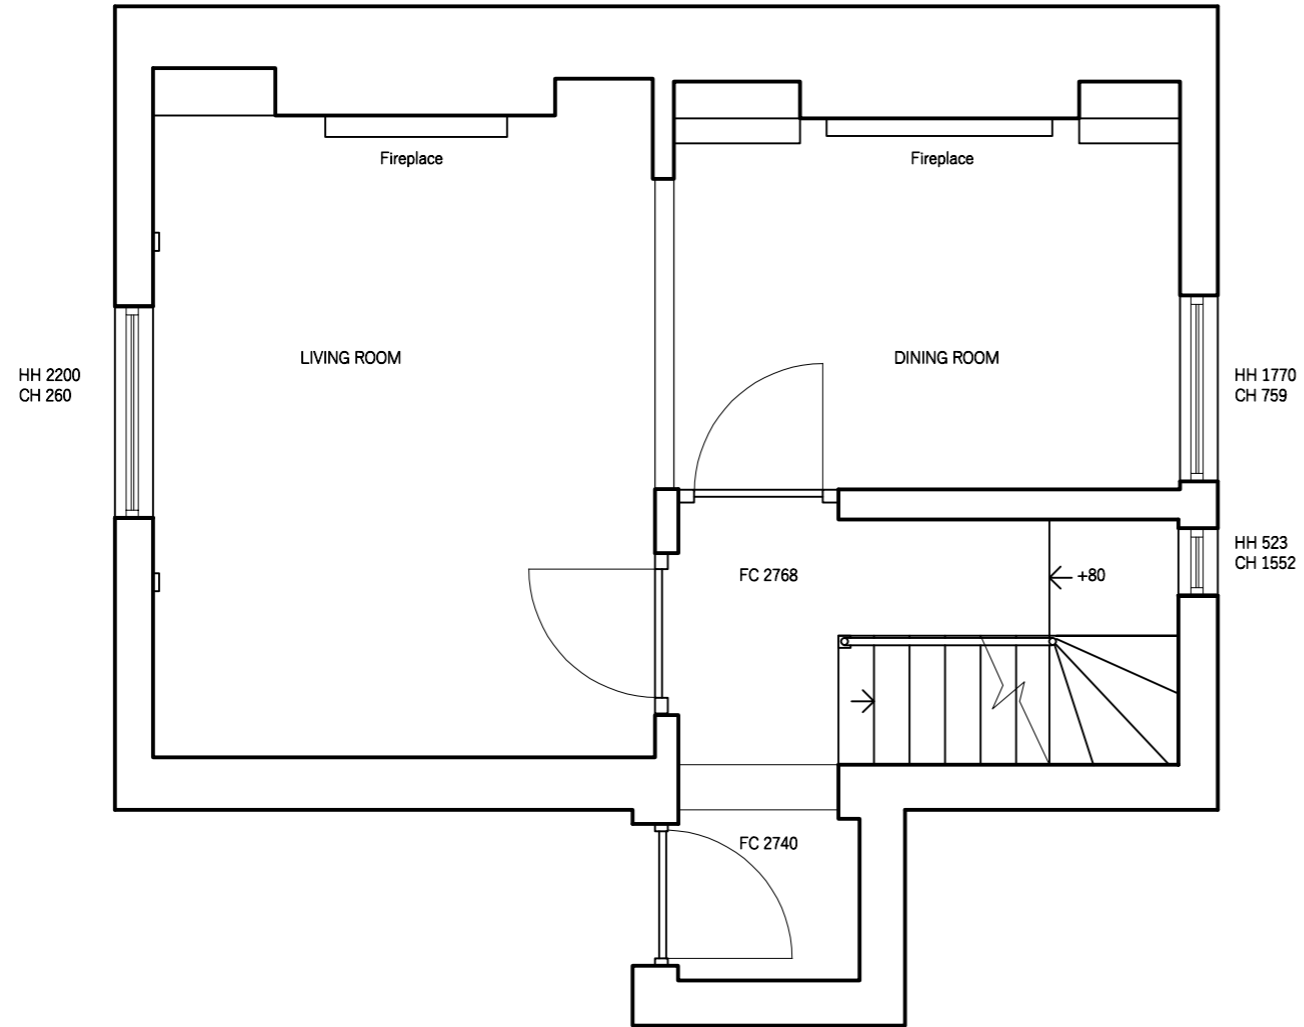

ADDRESS

5 Lyme Street  
NW1


PROJECT

Renovation, infill side extension and  
rear extension

DRAWING NUMBER

Existing & Proposed Set

SCALE

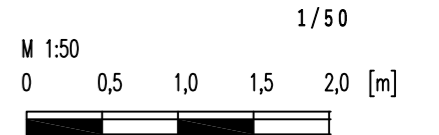

COMPANY


MUROBLANCO LTD  
11 Crucifix Lane  
SE1 3JW  
London  
T 07740165524  
www.muroblanco.com



GENERAL NOTE

DRAWING TO BE READ IN CONJUNCTION WITH ALL OTHER DRAWINGS, STRUCTURAL ENGINEERS DRAWINGS AND SERVICE ENGINEERS DRAWINGS.  
DO NOT SCALE FROM THIS DRAWING. ALL DIMENSIONS TO BE CHECKED ON-SITE.  
ALL DETAILS ARE INDICATIVE OF DESIGN INTENT. SPECIALIST DESIGN SUBCONTRACTORS ARE TO DEVELOP AND COORDINATE FINAL DETAILS FOR THE CONTRACT ADMINISTRATORS COMMENTS.  
ALL INSTALLATIONS ARE TO BE IN ACCORDANCE WITH MANUFACTURERS RECOMMENDATIONS.  
MUROBLANCO ACCEPT NO RESPONSIBILITY FOR THE ACCURACY OF THE EXISTING BUILDING SURVEY UPON WHICH THESE DRAWINGS ARE BASED.  
THIS DRAWING IS PROTECTED BY COPYRIGHT AND MUST NOT BE COPIED OR REPRODUCED WITHOUT THE WRITTEN CONSENT OF MUROBLANCO.

EXISTING FIRST FLOOR

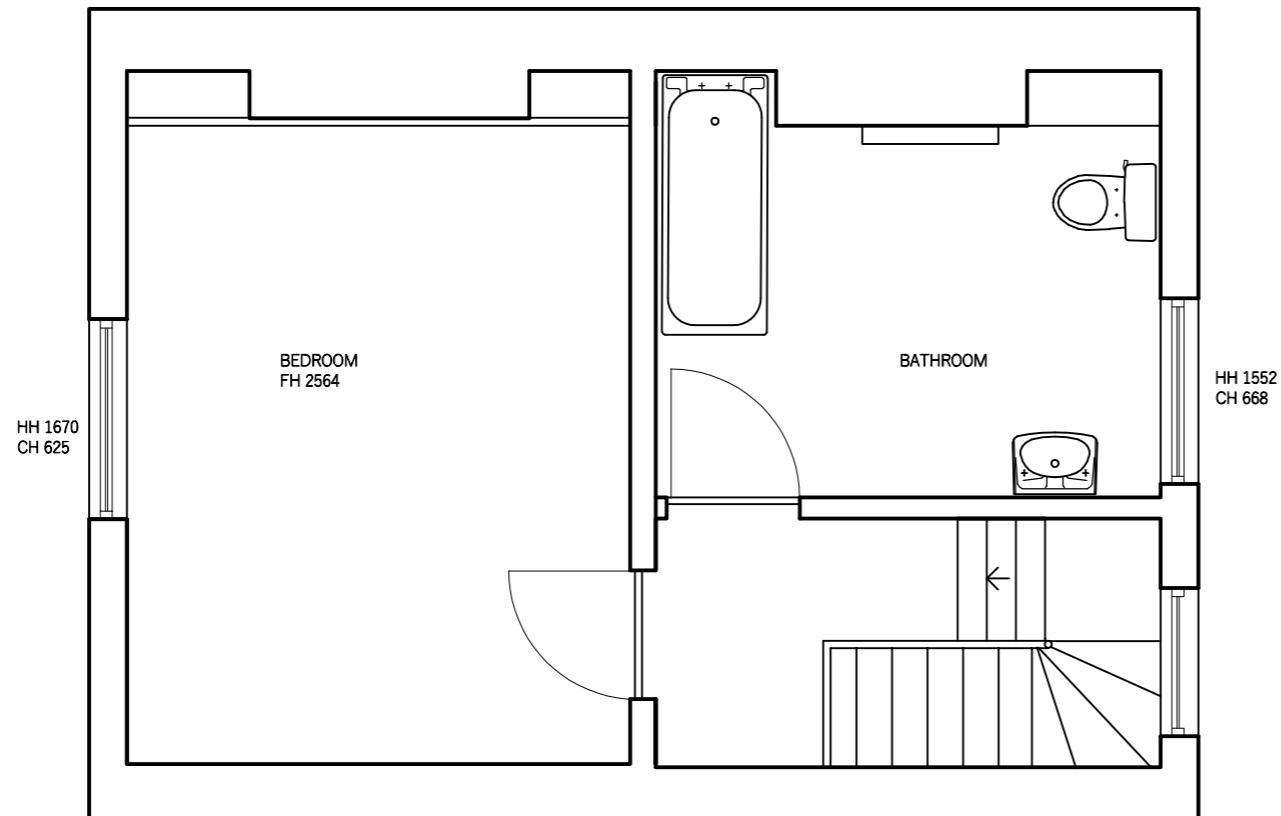

ADDRESS

5 Lyme Street  
NW1


PROJECT

Renovation, infill side extension and  
rear extension

DRAWING NUMBER

Existing & Proposed Set

SCALE

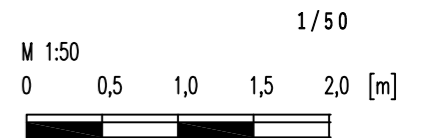

COMPANY

MUROBLANCO LTD  
11 Crucifix Lane  
SE1 3JW  
London

T 07740165524  
www.muroblanco.com



GENERAL NOTE

DRAWING TO BE READ IN CONJUNCTION WITH ALL OTHER DRAWINGS, STRUCTURAL ENGINEERS DRAWINGS AND SERVICE ENGINEERS DRAWINGS.  
DO NOT SCALE FROM THIS DRAWING. ALL DIMENSIONS TO BE CHECKED ON-SITE.  
ALL DETAILS ARE INDICATIVE OF DESIGN INTENT. SPECIALIST DESIGN SUBCONTRACTORS ARE TO DEVELOP AND COORDINATE FINAL DETAILS FOR THE CONTRACT ADMINISTRATORS COMMENTS.  
ALL INSTALLATIONS ARE TO BE IN ACCORDANCE WITH MANUFACTURERS RECOMMENDATIONS.  
MUROBLANCO ACCEPT NO RESPONSIBILITY FOR THE ACCURACY OF THE EXISTING BUILDING SURVEY UPON WHICH THESE DRAWINGS ARE BASED.  
THIS DRAWING IS PROTECTED BY COPYRIGHT AND MUST NOT BE COPIED OR REPRODUCED WITHOUT THE WRITTEN CONSENT OF MUROBLANCO.

5 LYME STREET NW1 | PROPOSED LAYOUT

PROPOSED LOWER GROUND FLOOR


ADDRESS  
5 Lyme Street  
NW1

PROJECT  
Renovation, infill side extension and  
rear extension

DRAWING NUMBER  
Existing & Proposed Set

SCALE  
1/50  
M 1:50  
0 0,5 1,0 1,5 2,0 [m]

COMPANY  
MUROBLANCO LTD  
11 Crucifix Lane  
SE1 3JW  
London  
T 07740165524  
www.muroblanco.com

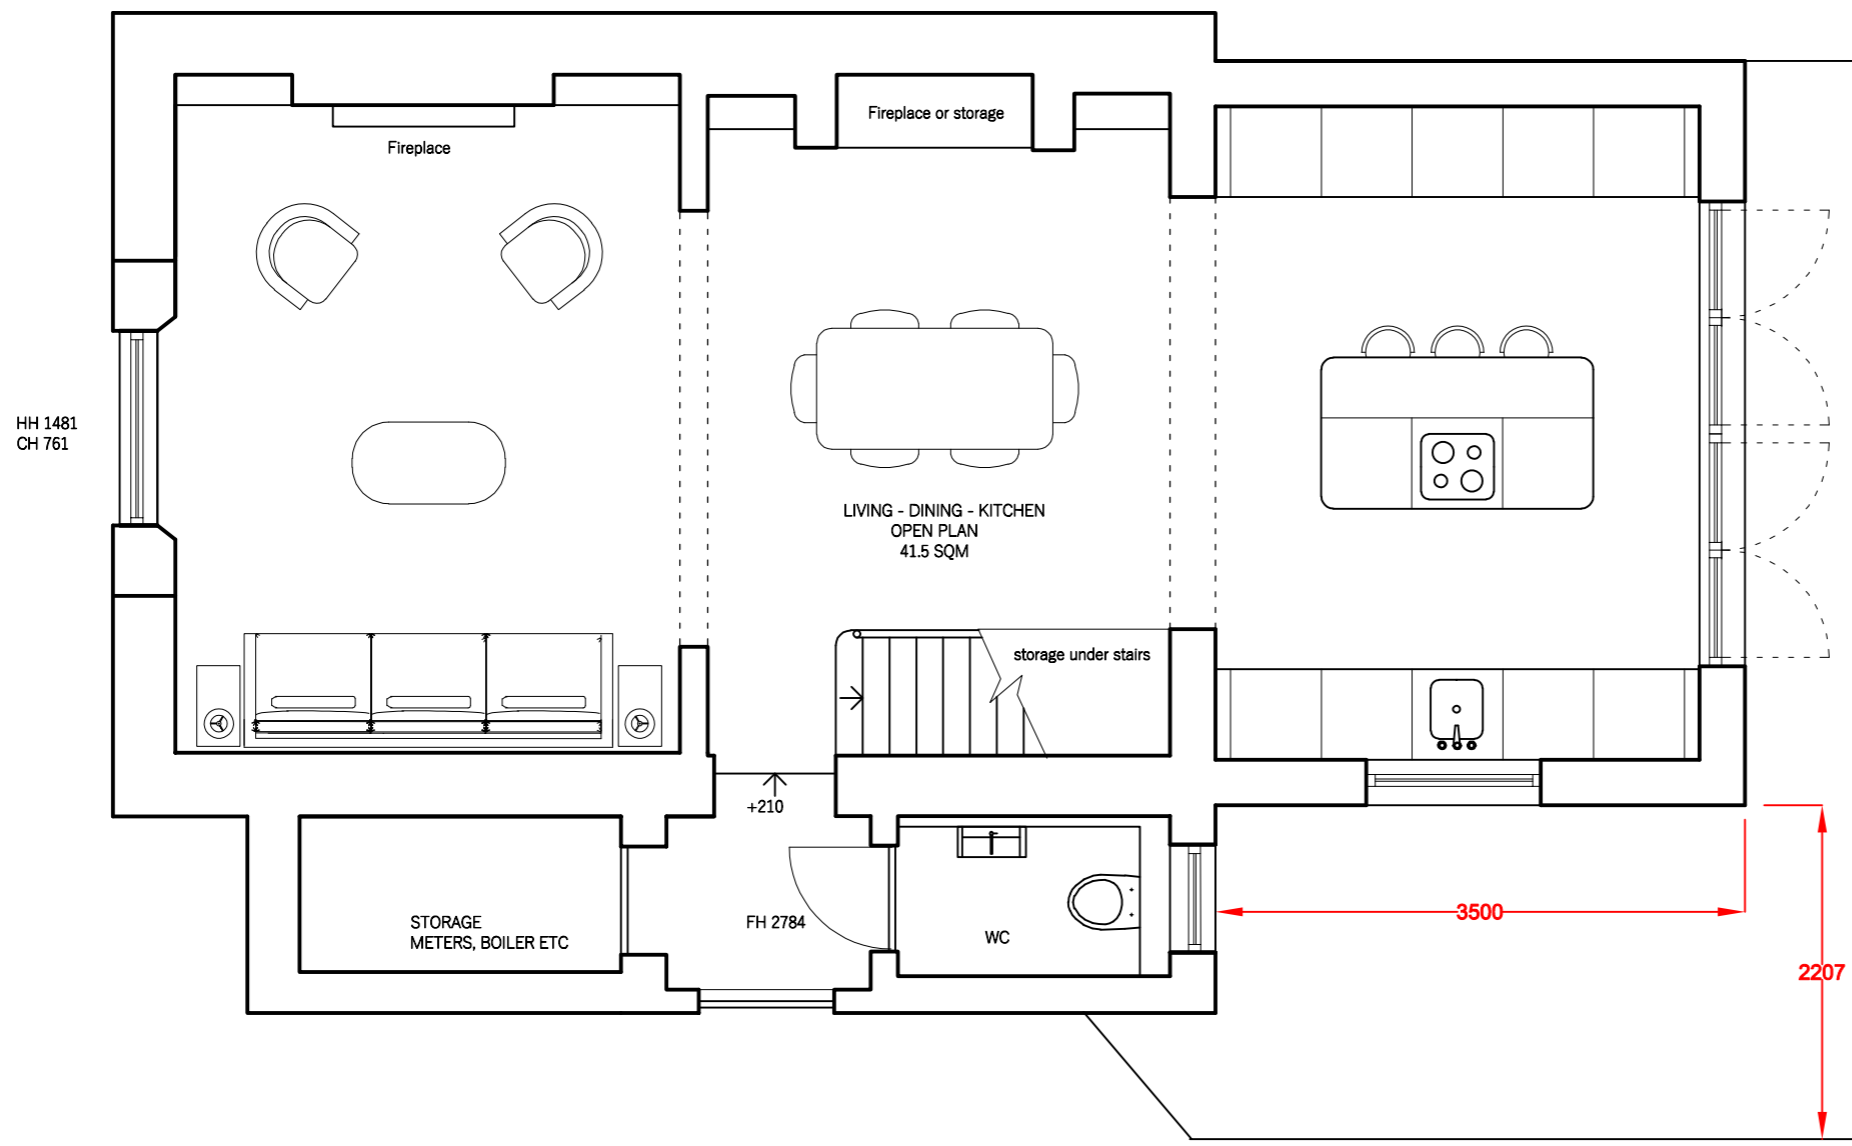


INSPIRATION PICTURES



GENERAL NOTE  
DRAWING TO BE READ IN CONJUNCTION WITH ALL OTHER DRAWINGS, STRUCTURAL ENGINEERS DRAWINGS AND SERVICE ENGINEERS DRAWINGS.  
DO NOT SCALE FROM THIS DRAWING. ALL DIMENSIONS TO BE CHECKED ON-SITE.  
ALL DETAILS ARE INDICATIVE OF DESIGN INTENT. SPECIALIST DESIGN SUBCONTRACTORS ARE TO DEVELOP AND COORDINATE FINAL DETAILS FOR THE CONTRACT ADMINISTRATORS COMMENTS.  
ALL INSTALLATIONS ARE TO BE IN ACCORDANCE WITH MANUFACTURERS RECOMMENDATIONS.  
MUROBLANCO ACCEPT NO RESPONSIBILITY FOR THE ACCURACY OF THE EXISTING BUILDING SURVEY UPON WHICH THESE DRAWINGS ARE BASED.  
THIS DRAWING IS PROTECTED BY COPYRIGHT AND MUST NOT BE COPIED OR REPRODUCED WITHOUT THE WRITTEN CONSENT OF MUROBLANCO.

PROPOSED GROUND FLOOR

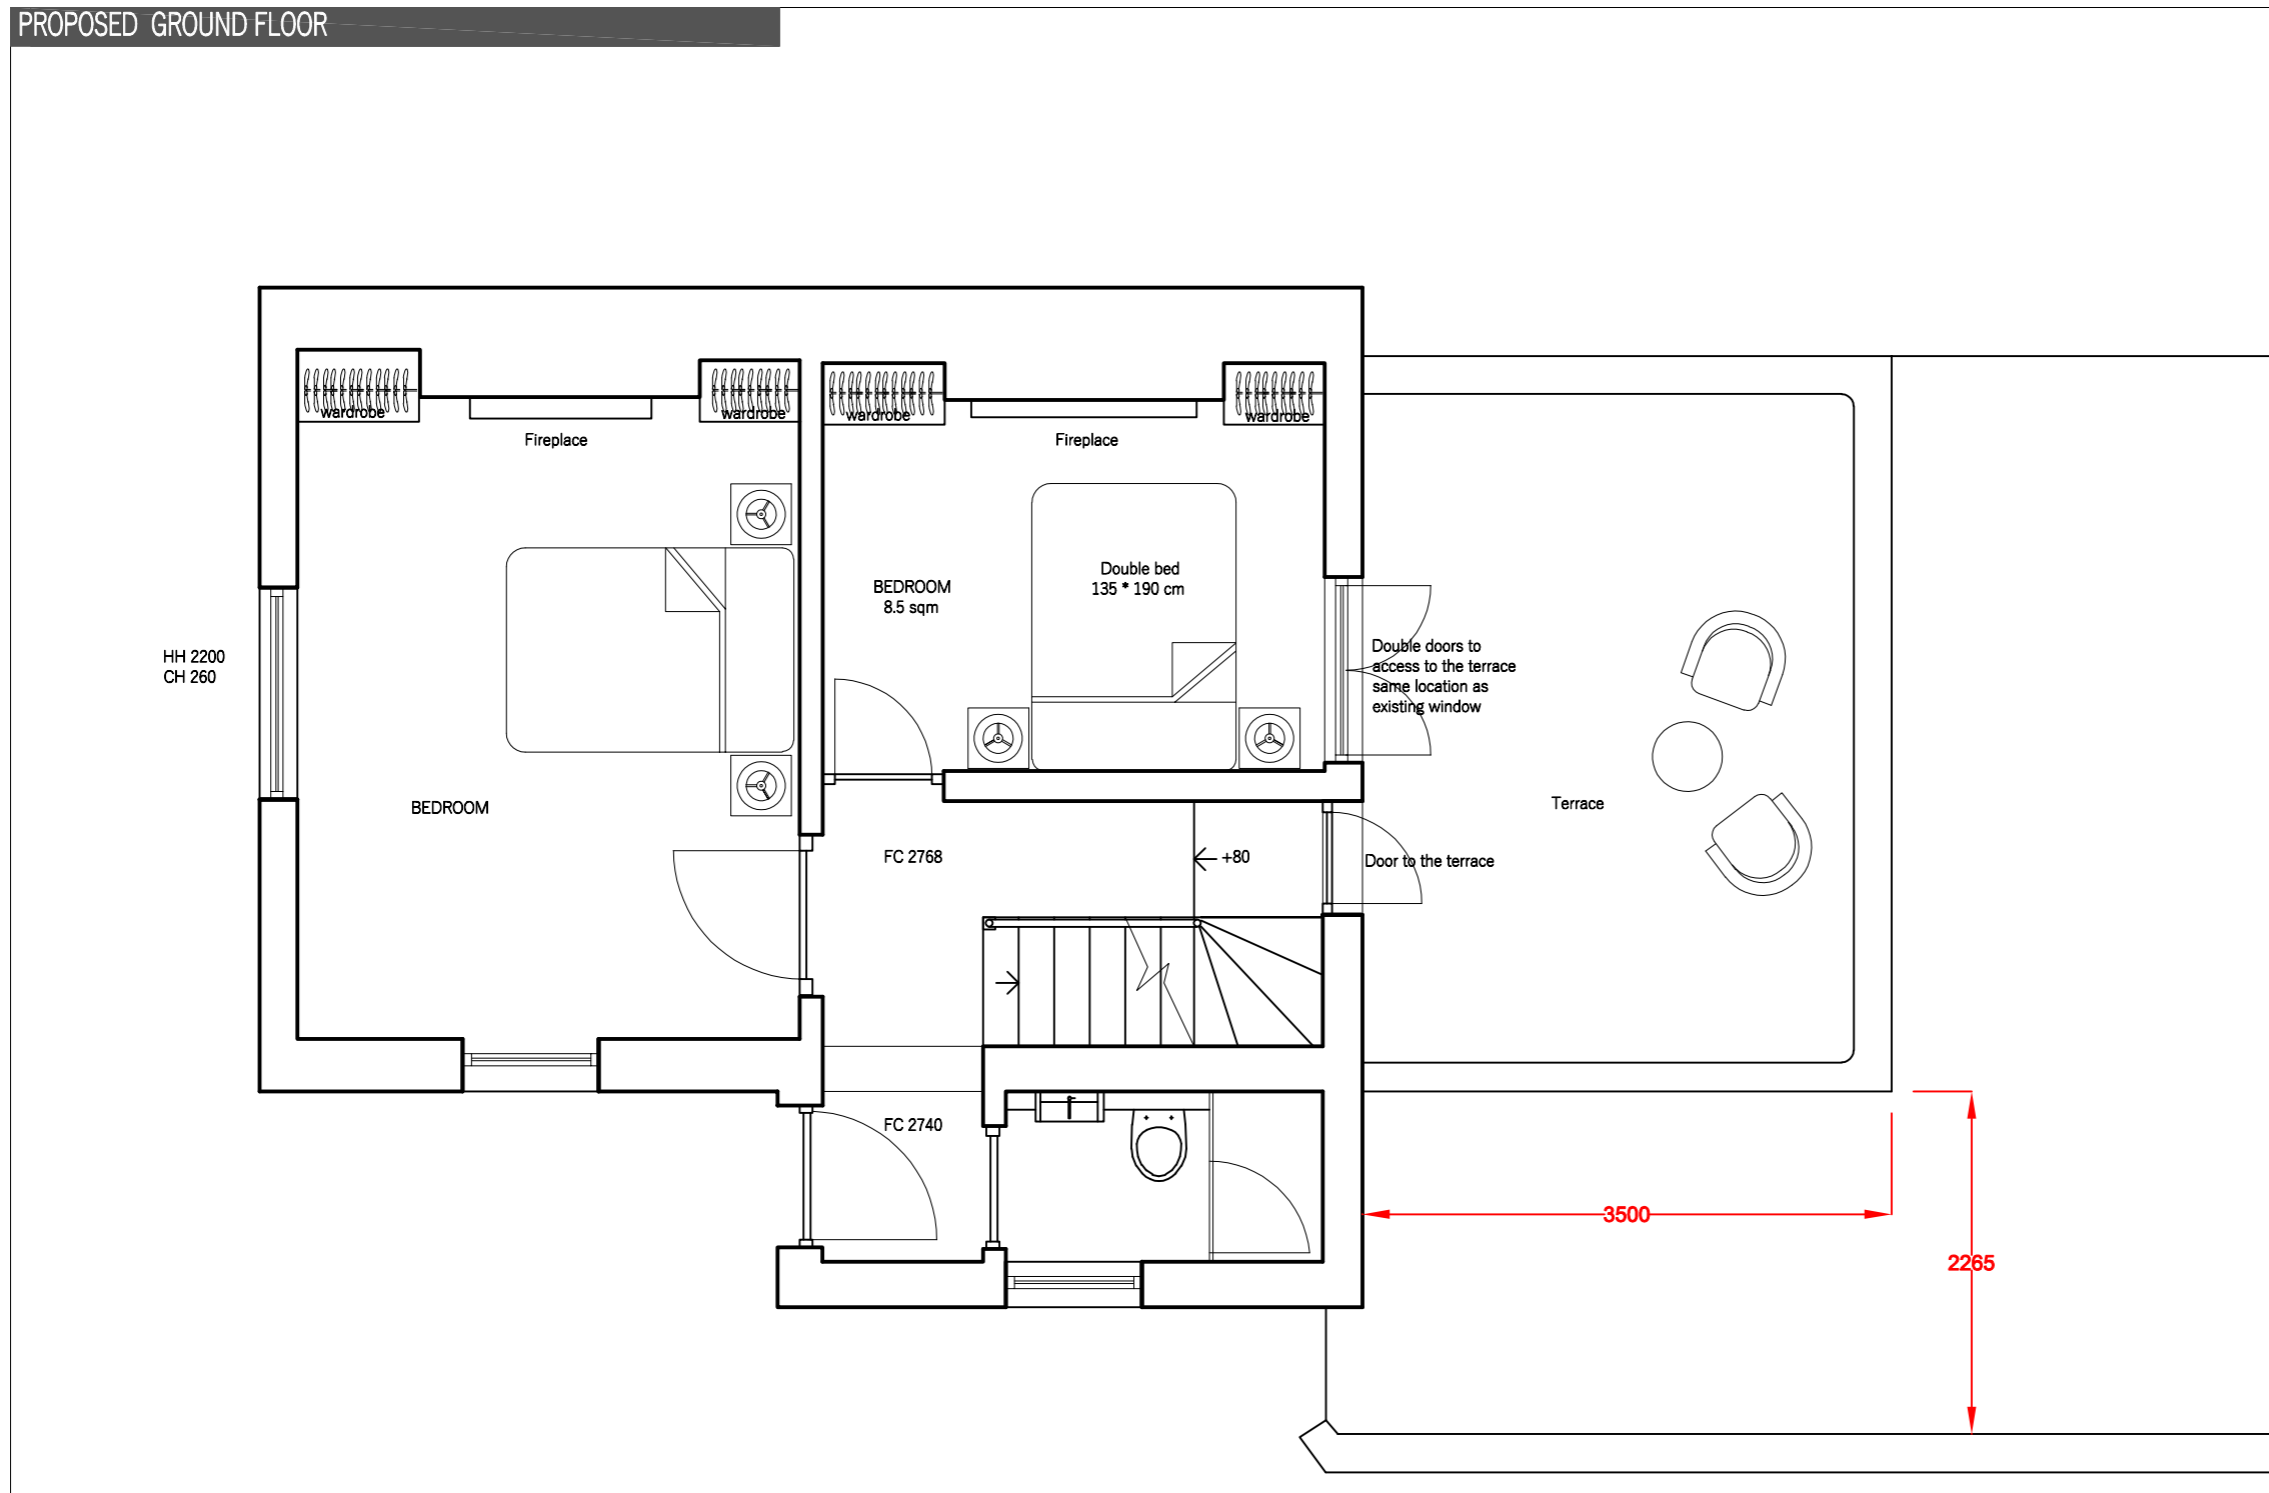

ADDRESS  
5 Lyme Street  
NW1

PROJECT  
Renovation, infill side extension and  
rear extension

DRAWING NUMBER  
Existing & Proposed Set

SCALE  
1/50  
M 1:50  
0 0,5 1,0 1,5 2,0 [m]

COMPANY  
MUROBLANCO LTD  
11 Crucifix Lane  
SE1 3JW  
London  
T 07740165524  
www.muroblanco.com




INSPIRATION PICTURES



GENERAL NOTE  
DRAWING TO BE READ IN CONJUNCTION WITH ALL OTHER DRAWINGS, STRUCTURAL ENGINEERS DRAWINGS AND SERVICE ENGINEERS DRAWINGS.  
DO NOT SCALE FROM THIS DRAWING. ALL DIMENSIONS TO BE CHECKED ON-SITE.  
ALL DETAILS ARE INDICATIVE OF DESIGN INTENT. SPECIALIST DESIGN SUBCONTRACTORS ARE TO DEVELOP AND COORDINATE FINAL DETAILS FOR THE CONTRACT ADMINISTRATORS COMMENTS.  
ALL INSTALLATIONS ARE TO BE IN ACCORDANCE WITH MANUFACTURERS RECOMMENDATIONS.  
MUROBLANCO ACCEPT NO RESPONSIBILITY FOR THE ACCURACY OF THE EXISTING BUILDING SURVEY UPON WHICH THESE DRAWINGS ARE BASED.  
THIS DRAWING IS PROTECTED BY COPYRIGHT AND MUST NOT BE COPIED OR REPRODUCED WITHOUT THE WRITTEN CONSENT OF MUROBLANCO.

PROPOSED FIRST FLOOR

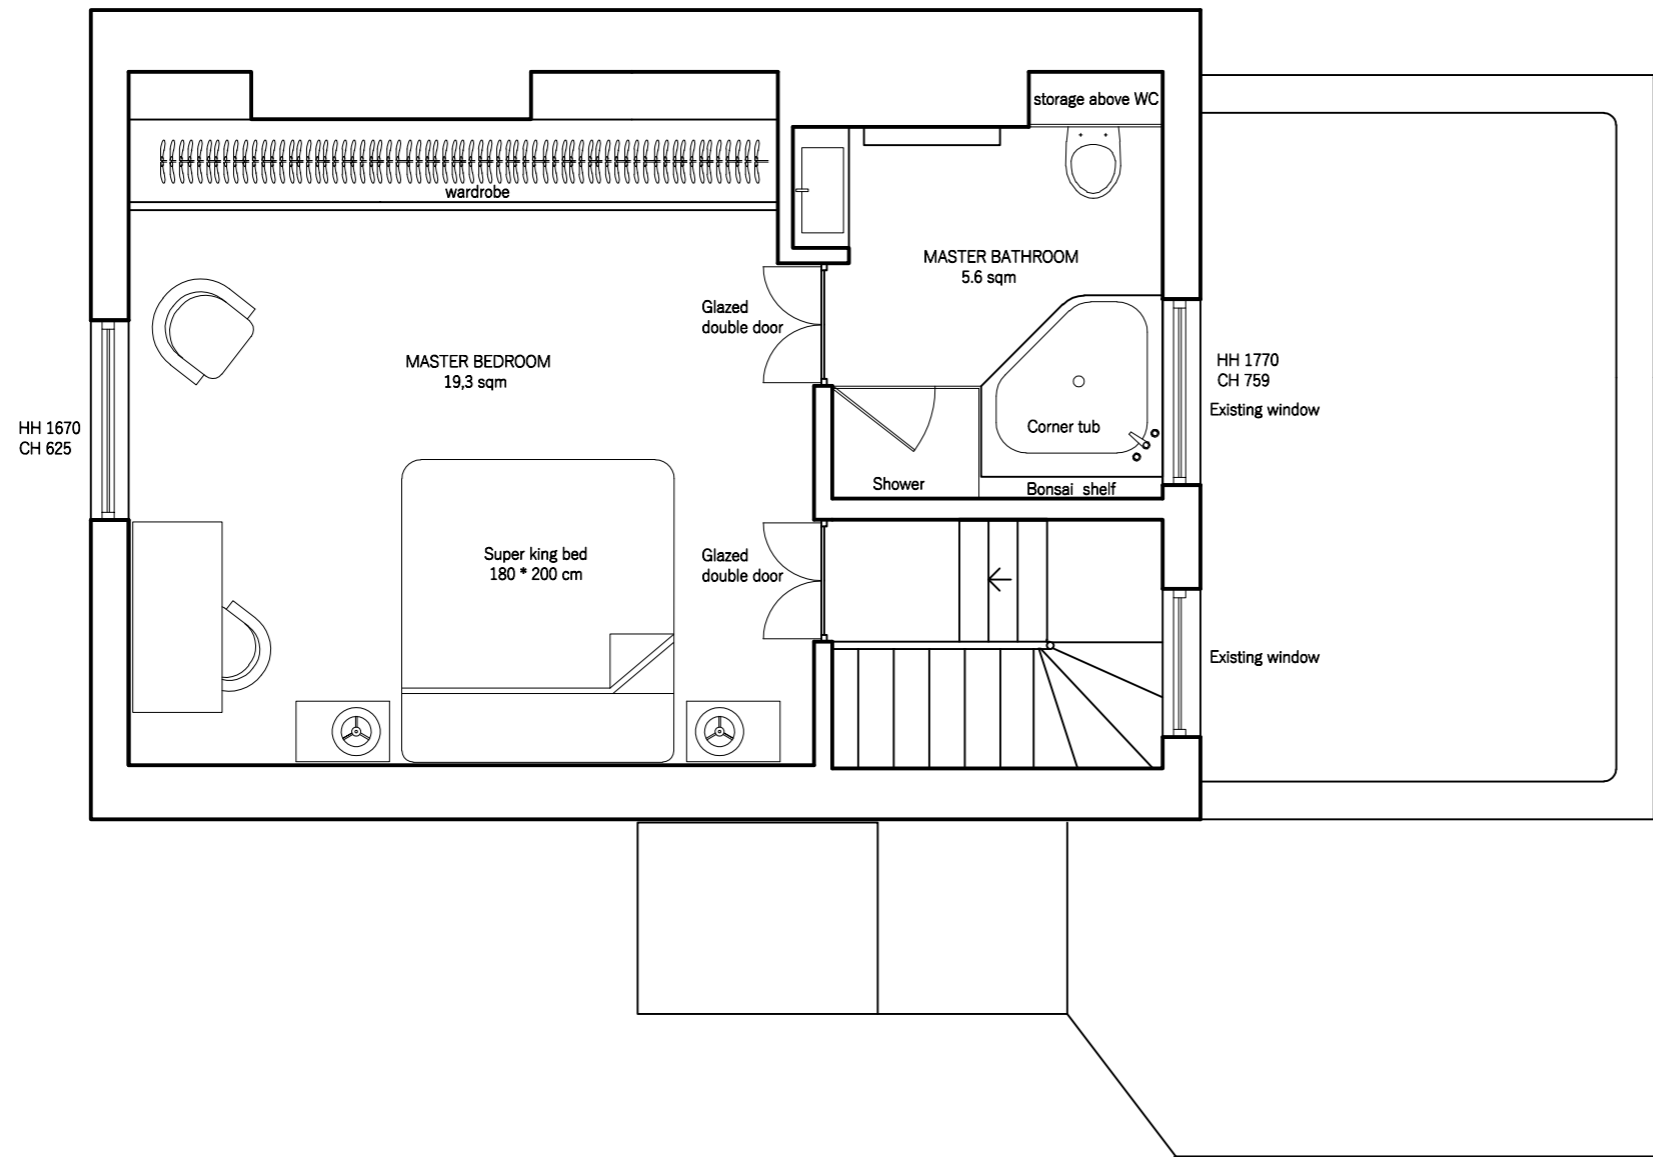

ADDRESS

5 Lyme Street  
NW1

PROJECT


Renovation, infill side extension and  
rear extension

DRAWING NUMBER

Existing & Proposed Set

SCALE

1/50

 

COMPANY

MUROBLANCO LTD  
11 Crucifix Lane  
SE1 3JW  
London

T 07740165524  
www.muroblanco.com



GENERAL NOTE

DRAWING TO BE READ IN CONJUNCTION WITH ALL OTHER DRAWINGS, STRUCTURAL ENGINEERS DRAWINGS AND SERVICE ENGINEERS DRAWINGS.  
DO NOT SCALE FROM THIS DRAWING. ALL DIMENSIONS TO BE CHECKED ON-SITE.  
ALL DETAILS ARE INDICATIVE OF DESIGN INTENT. SPECIALIST DESIGN SUBCONTRACTORS ARE TO DEVELOP AND COORDINATE FINAL DETAILS FOR THE CONTRACT ADMINISTRATORS COMMENTS.  
ALL INSTALLATIONS ARE TO BE IN ACCORDANCE WITH MANUFACTURERS RECOMMENDATIONS.  
MUROBLANCO ACCEPT NO RESPONSIBILITY FOR THE ACCURACY OF THE EXISTING BUILDING SURVEY UPON WHICH THESE DRAWINGS ARE BASED.  
THIS DRAWING IS PROTECTED BY COPYRIGHT AND MUST NOT BE COPIED OR REPRODUCED WITHOUT THE WRITTEN CONSENT OF MUROBLANCO.

INSPIRATION PICTURES





EXISTING FRONT ELEVATION


PROPOSED FRONT ELEVATION

ADDRESS  
5 Lyme Street  
NW1

PROJECT  
Renovation, infill side extension and  
rear extension

DRAWING NUMBER  
Existing & Proposed Set



SCALE  
1/100

 


COMPANY  
MUROBLANCO LTD  
11 Crucifix Lane  
SE1 3JW  
London  
T 07740165524  
www.muroblanco.com



GENERAL NOTE  
DRAWING TO BE READ IN CONJUNCTION WITH ALL OTHER DRAWINGS, STRUCTURAL ENGINEERS DRAWINGS AND SERVICE ENGINEERS DRAWINGS.  
DO NOT SCALE FROM THIS DRAWING. ALL DIMENSIONS TO BE CHECKED ON-SITE.  
ALL DETAILS ARE INDICATIVE OF DESIGN INTENT. SPECIALIST DESIGN SUBCONTRACTORS ARE TO DEVELOP AND COORDINATE FINAL DETAILS FOR THE CONTRACT ADMINISTRATORS COMMENTS.  
ALL INSTALLATIONS ARE TO BE IN ACCORDANCE WITH MANUFACTURERS RECOMMENDATIONS.  
MUROBLANCO ACCEPT NO RESPONSIBILITY FOR THE ACCURACY OF THE EXISTING BUILDING SURVEY UPON WHICH THESE DRAWINGS ARE BASED.  
THIS DRAWING IS PROTECTED BY COPYRIGHT AND MUST NOT BE COPIED OR REPRODUCED WITHOUT THE WRITTEN CONSENT OF MUROBLANCO.

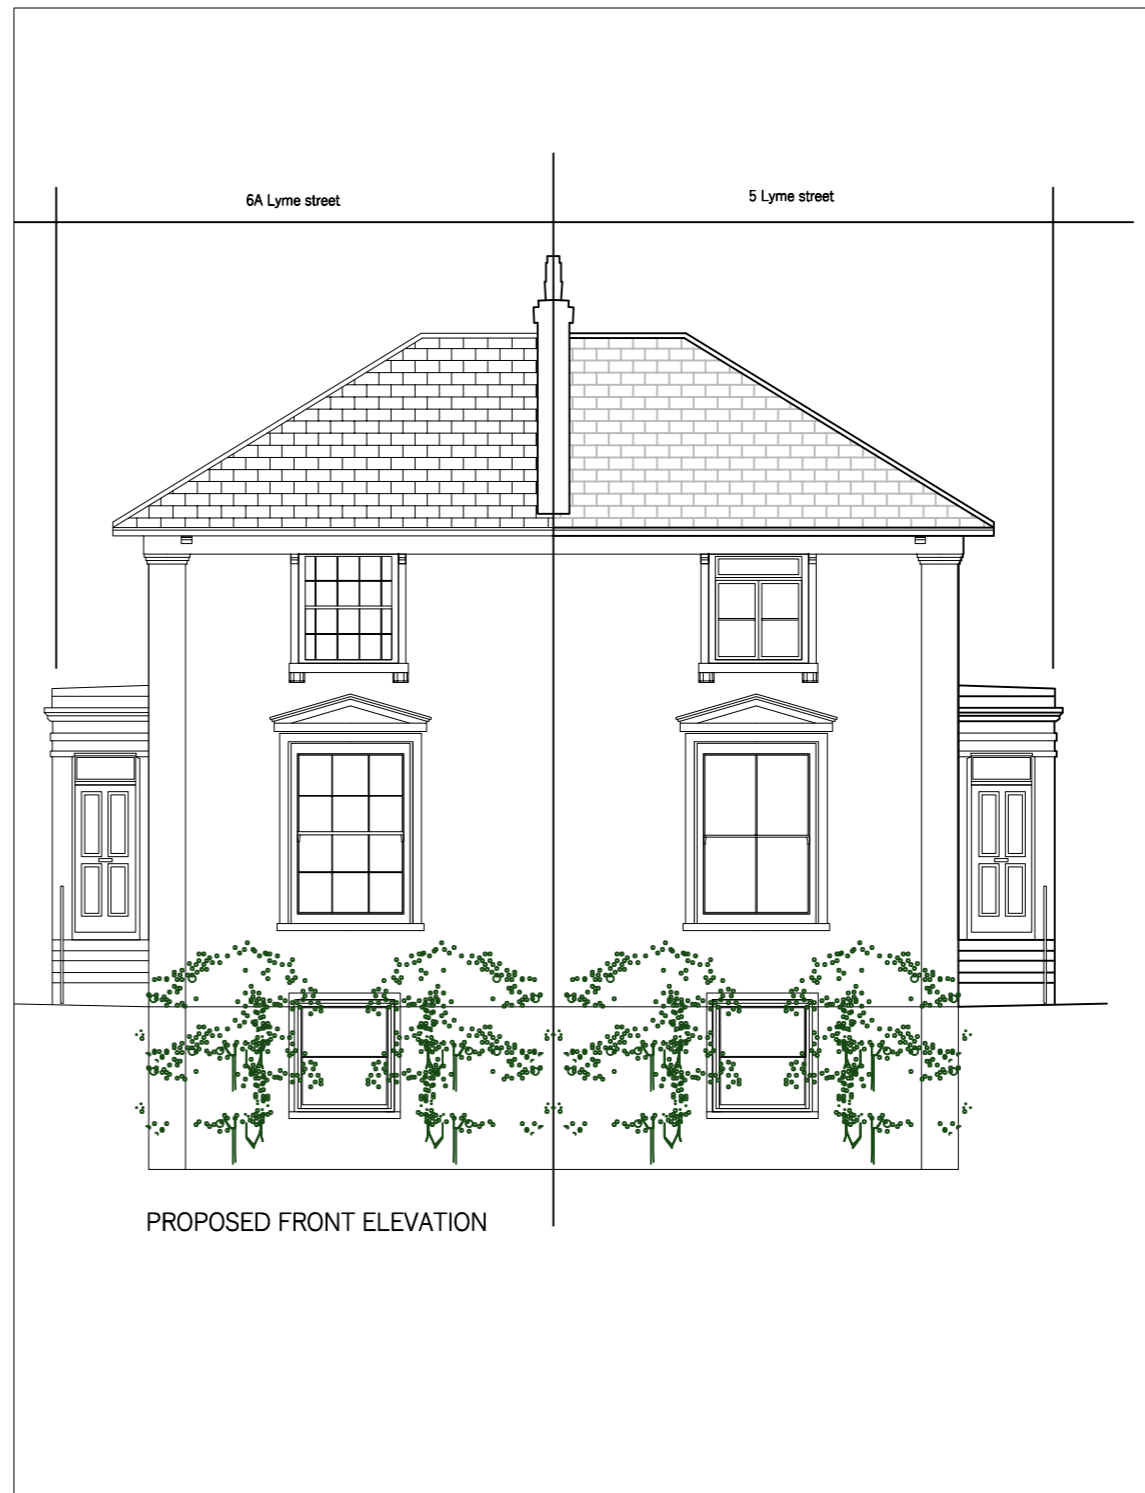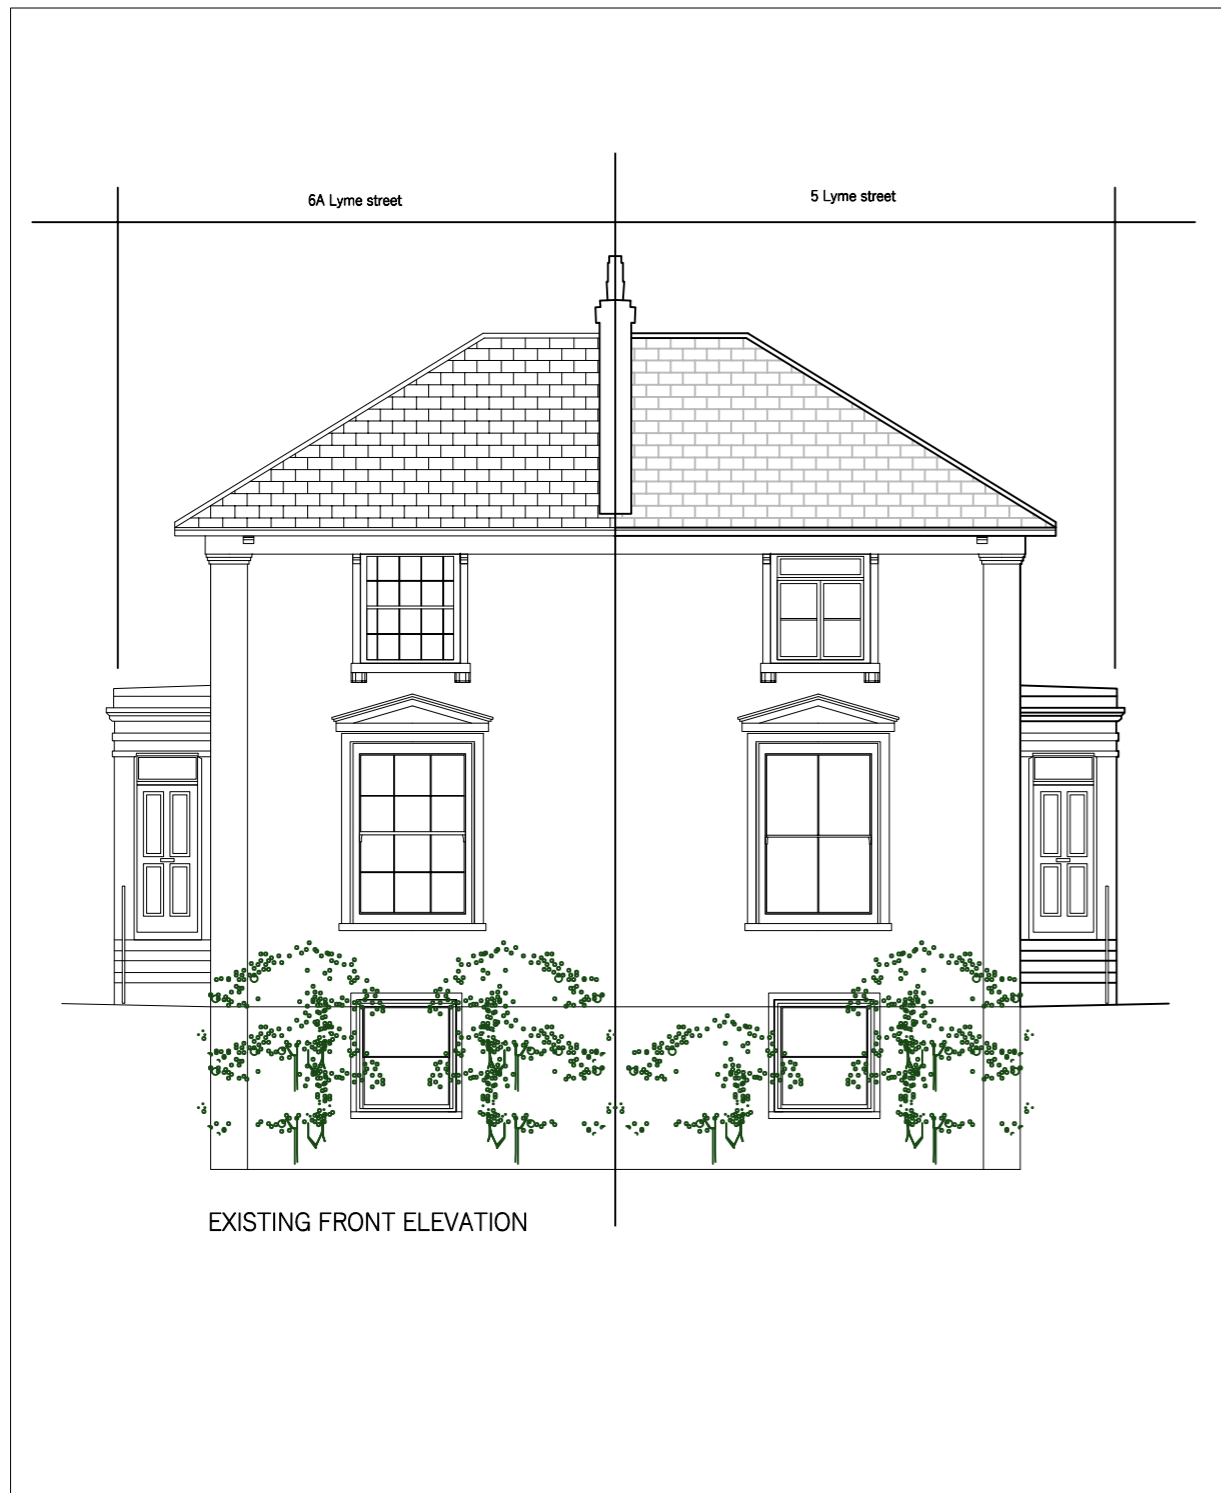


EXISTING SIDE ELEVATION

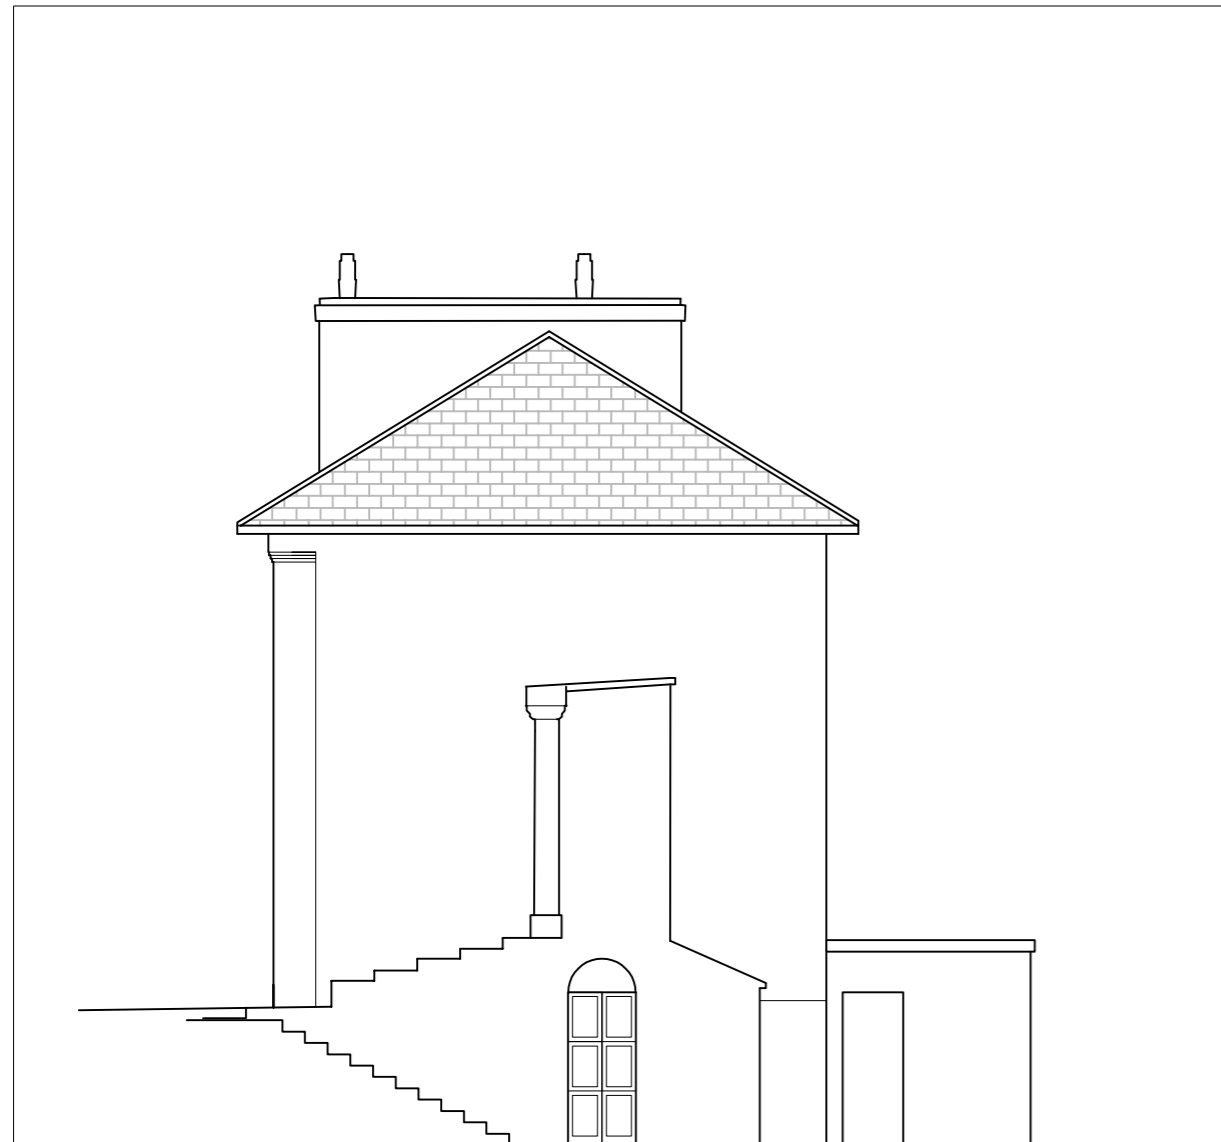

EXISTING SIDE ELEVATION

PROPOSED SIDE ELEVATION

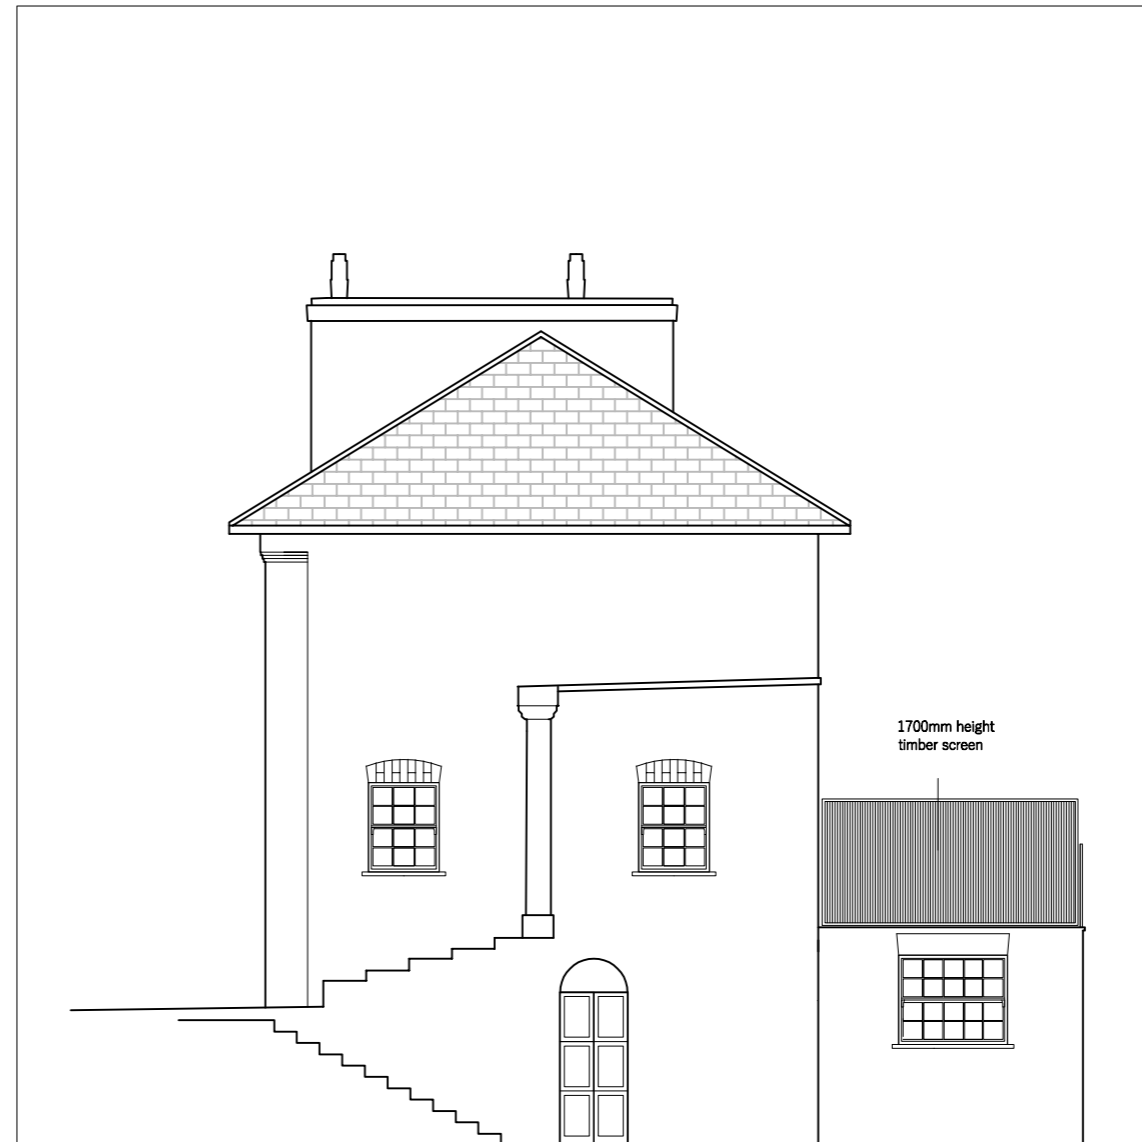

PROPOSED SIDE ELEVATION

ADDRESS

5 Lyme Street  
NW1

PROJECT

Renovation, infill side extension and  
rear extension

DRAWING NUMBER

Existing & Proposed Set

SCALE

1/100

M 1:100


0 1 2 3 4 [m]



COMPANY

MUROBLANCO LTD  
11 Crucifix Lane  
SE1 3JW  
London

T 07740165524  
www.muroblanco.com

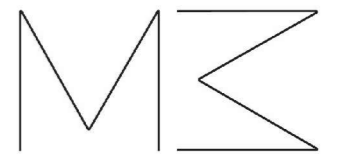

MUROBLANCO  
ARCHITECTS

GENERAL NOTE

DRAWING TO BE READ IN CONJUNCTION WITH ALL OTHER DRAWINGS, STRUCTURAL ENGINEERS DRAWINGS AND SERVICE ENGINEERS DRAWINGS.

DO NOT SCALE FROM THIS DRAWING. ALL DIMENSIONS TO BE CHECKED ON-SITE.

ALL DETAILS ARE INDICATIVE OF DESIGN INTENT. SPECIALIST DESIGN SUBCONTRACTORS ARE TO DEVELOP AND COORDINATE FINAL DETAILS FOR THE CONTRACT ADMINISTRATORS COMMENTS.

ALL INSTALLATIONS ARE TO BE IN ACCORDANCE WITH MANUFACTURERS RECOMMENDATIONS.

MUROBLANCO ACCEPT NO RESPONSIBILITY FOR THE ACCURACY OF THE EXISTING BUILDING SURVEY UPON WHICH THESE DRAWINGS ARE BASED.

THIS DRAWING IS PROTECTED BY COPYRIGHT AND MUST NOT BE COPIED OR REPRODUCED WITHOUT THE WRITTEN CONSENT OF MUROBLANCO.

EXISTING REAR ELEVATION

PROPOSED REAR ELEVATION



ADDRESS  
5 Lyme Street  
NW1

PROJECT  
Renovation, infill side extension and  
rear extension

DRAWING NUMBER  
Existing & Proposed Set

SCALE  
1/100  
M 1:100  
0 1 2 3 4 [m]

COMPANY  
MUROBLANCO LTD  
11 Crucifix Lane  
SE1 3JW  
London  
T 07740165524  
www.muroblanco.com

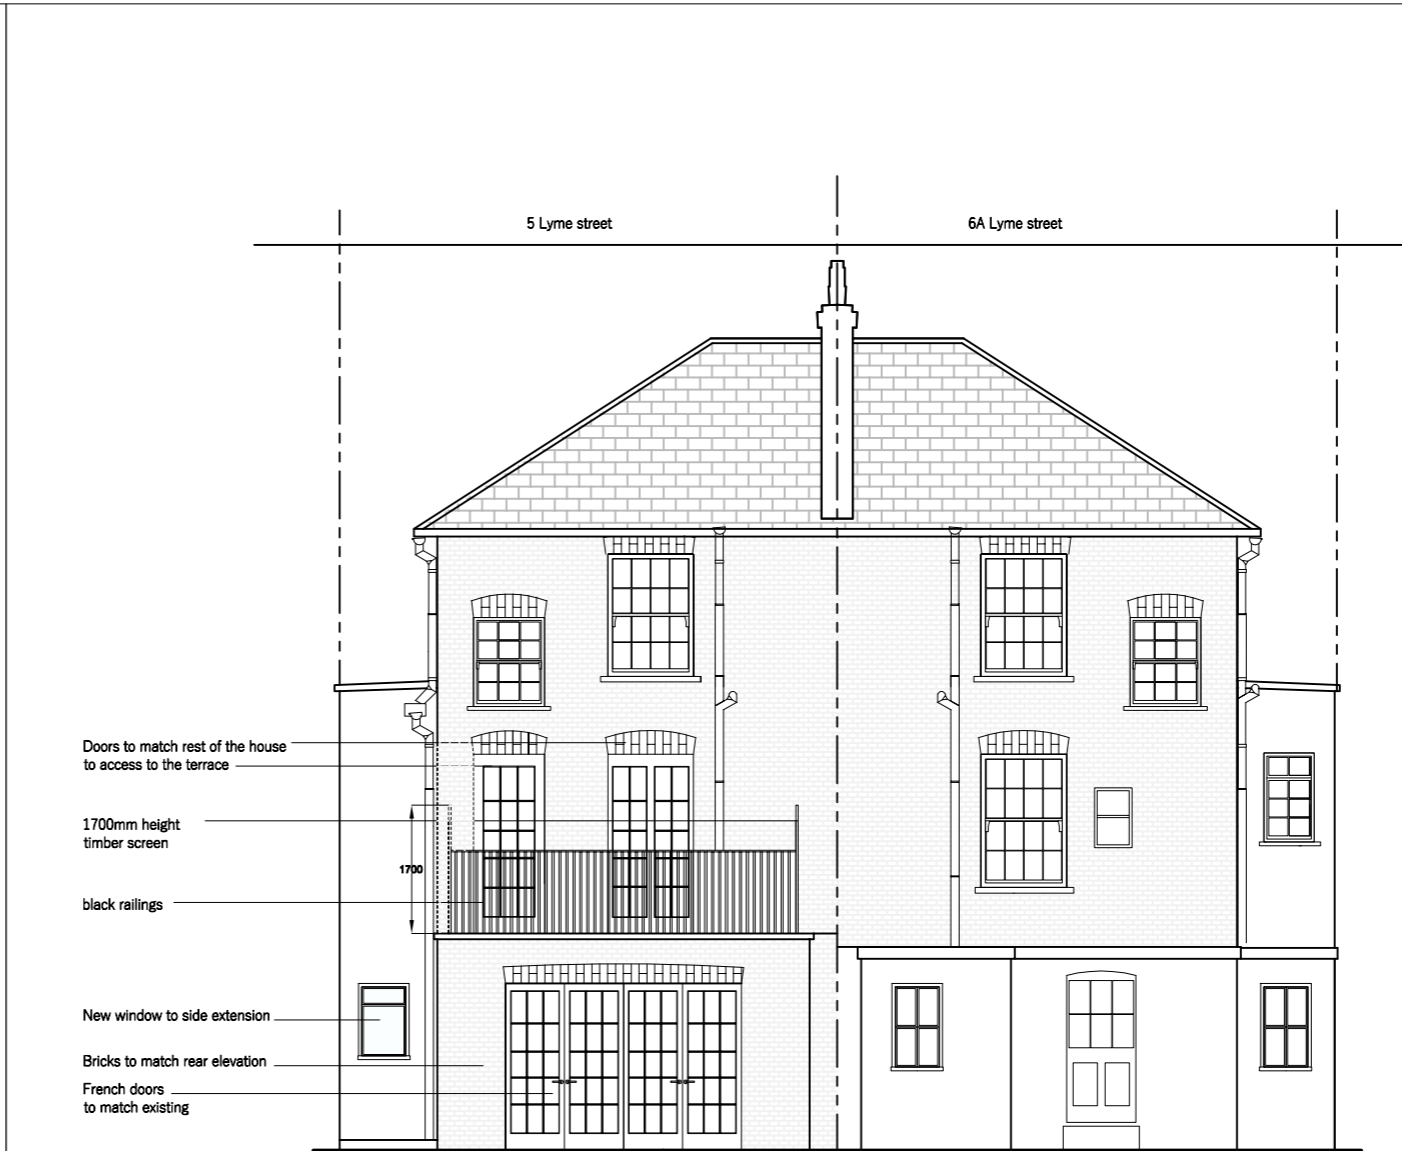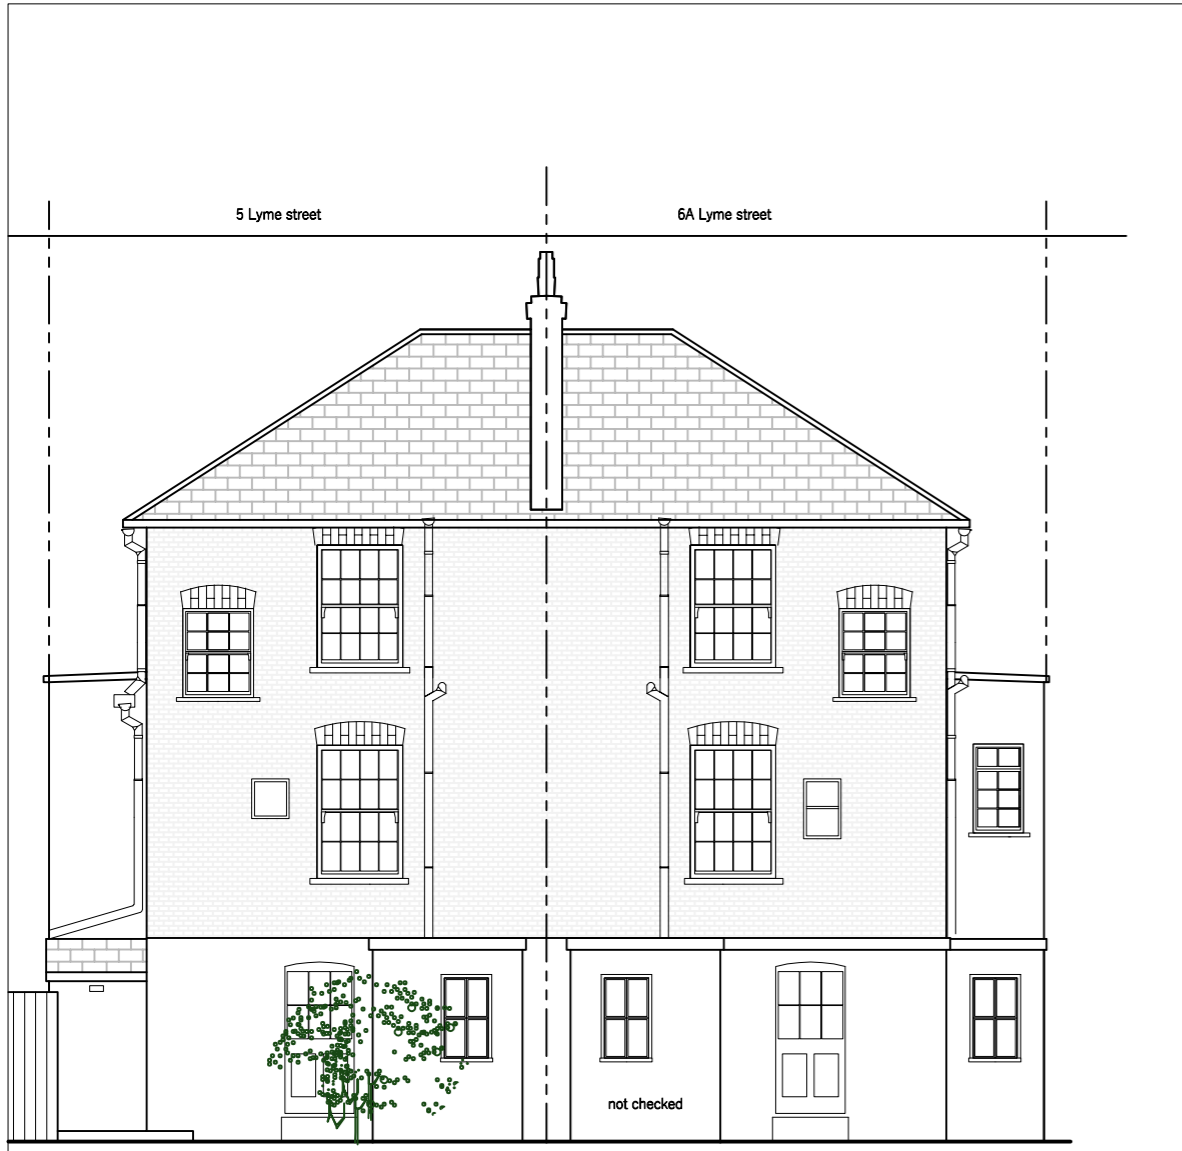

GENERAL NOTE  
DRAWING TO BE READ IN CONJUNCTION WITH ALL OTHER DRAWINGS, STRUCTURAL ENGINEERS DRAWINGS AND SERVICE ENGINEERS DRAWINGS.  
DO NOT SCALE FROM THIS DRAWING. ALL DIMENSIONS TO BE CHECKED ON-SITE.  
ALL DETAILS ARE INDICATIVE OF DESIGN INTENT. SPECIALIST DESIGN SUBCONTRACTORS ARE TO DEVELOP AND COORDINATE FINAL DETAILS FOR THE CONTRACT ADMINISTRATORS COMMENTS.  
ALL INSTALLATIONS ARE TO BE IN ACCORDANCE WITH MANUFACTURERS RECOMMENDATIONS.  
MUROBLANCO ACCEPT NO RESPONSIBILITY FOR THE ACCURACY OF THE EXISTING BUILDING SURVEY UPON WHICH THESE DRAWINGS ARE BASED.  
THIS DRAWING IS PROTECTED BY COPYRIGHT AND MUST NOT BE COPIED OR REPRODUCED WITHOUT THE WRITTEN CONSENT OF MUROBLANCO.

DEMOLITION

5 Lyme Street  
NW1

Renovation, infill side extension and  
rear extension

Demolition plan & elevations

1/100

M 1:100  
0 1 2 3 4 [m]

MUROBLANCO LTD  
11 Crucifix Lane  
SE1 3JW  
London

T 07740165524  
www.muroblanco.com



GENERAL NOTE

DRAWING TO BE READ IN CONJUNCTION WITH ALL OTHER DRAWINGS, STRUCTURAL ENGINEERS DRAWINGS AND SERVICE ENGINEERS DRAWINGS.


DO NOT SCALE FROM THIS DRAWING. ALL DIMENSIONS TO BE CHECKED ON-SITE.

ALL DETAILS ARE INDICATIVE OF DESIGN INTENT. SPECIALIST DESIGN SUBCONTRACTORS ARE TO DEVELOP AND COORDINATE FINAL DETAILS FOR THE CONTRACT ADMINISTRATORS COMMENTS.


ALL INSTALLATIONS ARE TO BE IN ACCORDANCE WITH MANUFACTURERS RECOMMENDATIONS.

MUROBLANCO ACCEPT NO RESPONSIBILITY FOR THE ACCURACY OF THE EXISTING BUILDING SURVEY UPON WHICH THESE DRAWINGS ARE BASED.


THIS DRAWING IS PROTECTED BY COPYRIGHT AND MUST NOT BE COPIED OR REPRODUCED WITHOUT THE WRITTEN CONSENT OF MUROBLANCO.

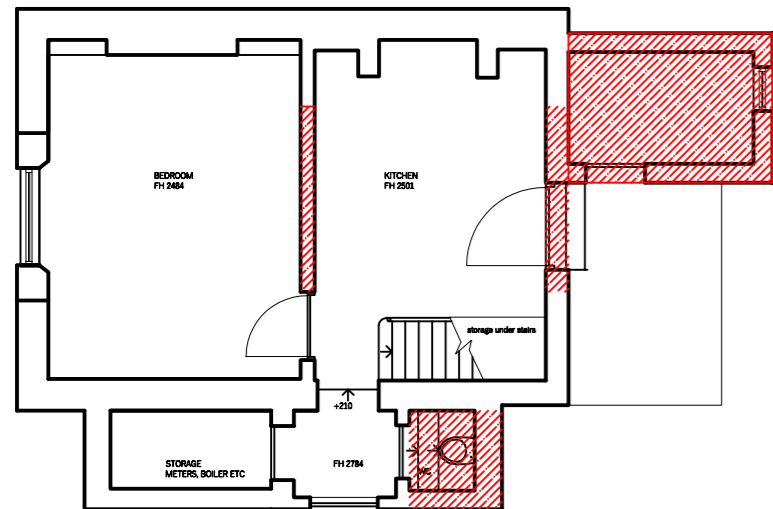


EXISTING LOWER GROUND FLOOR

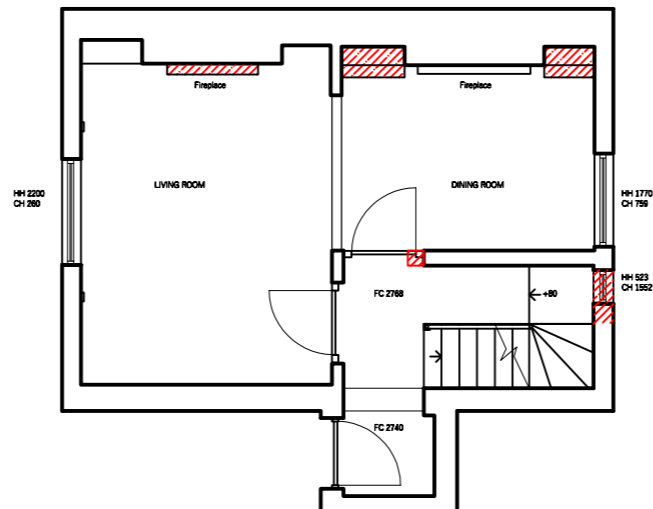

EXISTING GROUND FLOOR

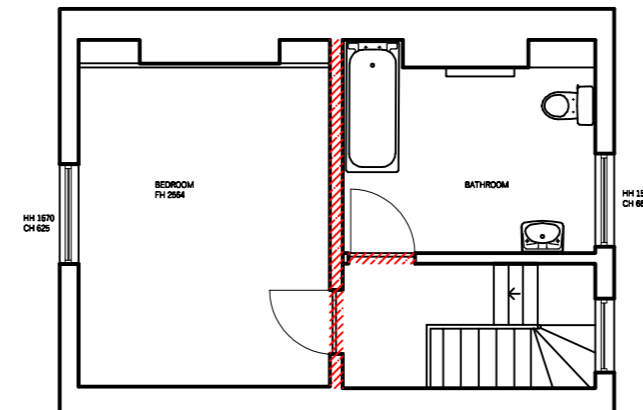

EXISTING FIRST FLOOR

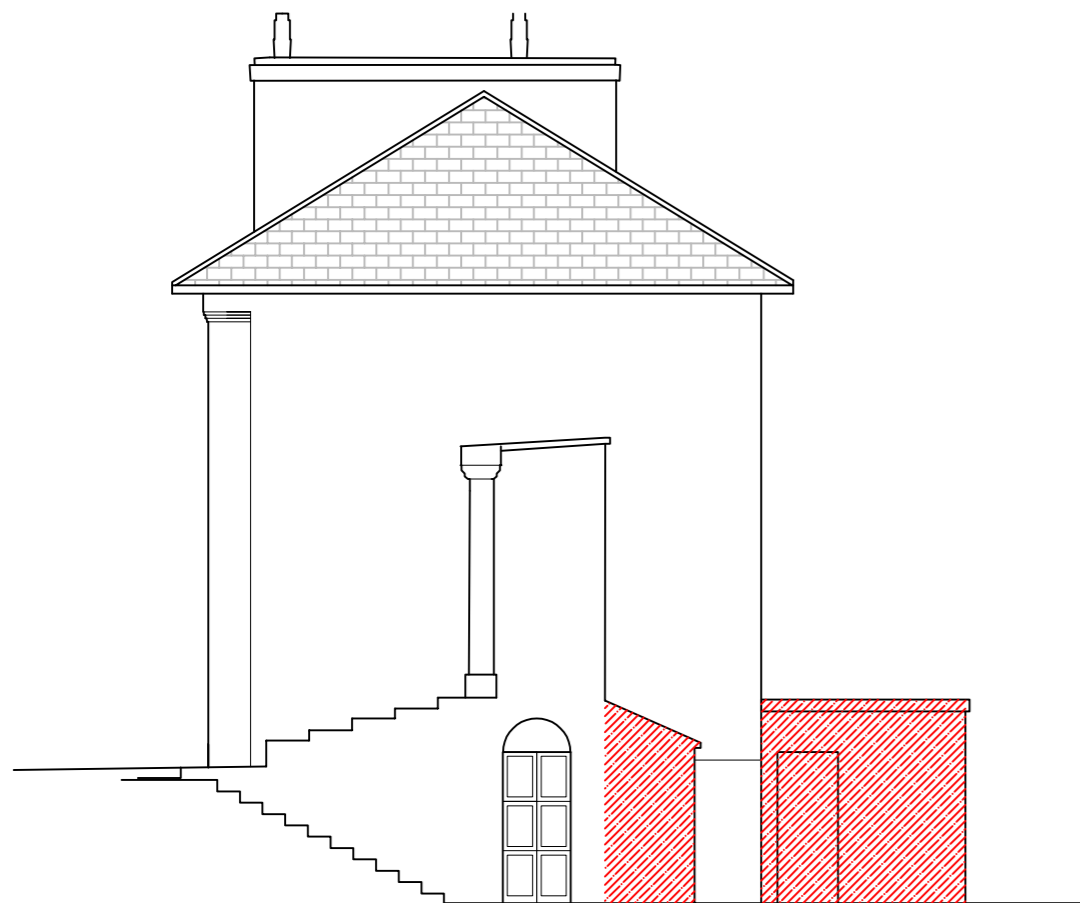

EXISTING SIDE ELEVATION



EXISTING REAR ELEVATION

EXISTING AND PROPOSED SECTIONS

ADDRESS

5 Lyme Street  
NW1

PROJECT

Renovation, infill side extension and  
rear extension

DRAWING NUMBER

Demolition plan & elevations

SCALE

1/100

M 1:100

0 1 2 3 4 [m]



COMPANY

MUROBLANCO LTD

11 Crucifix Lane  
SE1 3JW  
London

T 07740165524

www.muroblanco.com



EXISTING SECTION AA

PROPOSED SECTION AA



MUROBLANCO  
ARCHITECTS

GENERAL NOTE

DRAWING TO BE READ IN CONJUNCTION WITH ALL OTHER DRAWINGS, STRUCTURAL ENGINEERS DRAWINGS AND SERVICE ENGINEERS DRAWINGS.  
DO NOT SCALE FROM THIS DRAWING. ALL DIMENSIONS TO BE CHECKED ON-SITE.

ALL DETAILS ARE INDICATIVE OF DESIGN INTENT. SPECIALIST DESIGN SUBCONTRACTORS ARE TO DEVELOP AND COORDINATE FINAL DETAILS FOR THE CONTRACT ADMINISTRATORS COMMENTS.

ALL INSTALLATIONS ARE TO BE IN ACCORDANCE WITH MANUFACTURERS RECOMMENDATIONS.

MUROBLANCO ACCEPT NO RESPONSIBILITY FOR THE ACCURACY OF THE EXISTING BUILDING SURVEY UPON WHICH THESE DRAWINGS ARE BASED.

THIS DRAWING IS PROTECTED BY COPYRIGHT AND MUST NOT BE COPIED OR REPRODUCED WITHOUT THE WRITTEN CONSENT OF MUROBLANCO.

PROPOSED REAR ELEVATION NEIGHBOUR'S VIEW

ADDRESS  
5 Lyme Street  
NW1

PROJECT  
Renovation, infill side extension and  
rear extension

DRAWING NUMBER  
Existing & Proposed Set

SCALE  
1/50  
M 1:50  
0 0,5 1,0 1,5 2,0 [m]

COMPANY  
MUROBLANCO LTD  
11 Crucifix Lane  
SE1 3JW  
London  
T 07740165524  
www.muroblanco.com



side window

PROPOSED REAR ELEVATION



GENERAL NOTE  
DRAWING TO BE READ IN CONJUNCTION WITH ALL OTHER DRAWINGS, STRUCTURAL ENGINEERS DRAWINGS AND SERVICE ENGINEERS DRAWINGS.  
DO NOT SCALE FROM THIS DRAWING. ALL DIMENSIONS TO BE CHECKED ON-SITE.  
ALL DETAILS ARE INDICATIVE OF DESIGN INTENT. SPECIALIST DESIGN SUBCONTRACTORS ARE TO DEVELOP AND COORDINATE FINAL DETAILS FOR THE CONTRACT ADMINISTRATORS COMMENTS.  
ALL INSTALLATIONS ARE TO BE IN ACCORDANCE WITH MANUFACTURERS RECOMMENDATIONS.  
MUROBLANCO ACCEPT NO RESPONSIBILITY FOR THE ACCURACY OF THE EXISTING BUILDING SURVEY UPON WHICH THESE DRAWINGS ARE BASED.  
THIS DRAWING IS PROTECTED BY COPYRIGHT AND MUST NOT BE COPIED OR REPRODUCED WITHOUT THE WRITTEN CONSENT OF MUROBLANCO.