


Ordnance Survey, (c) Crown Copyright 2014. All rights reserved. Licence number 1000

Site Plan

1:1250(A4)

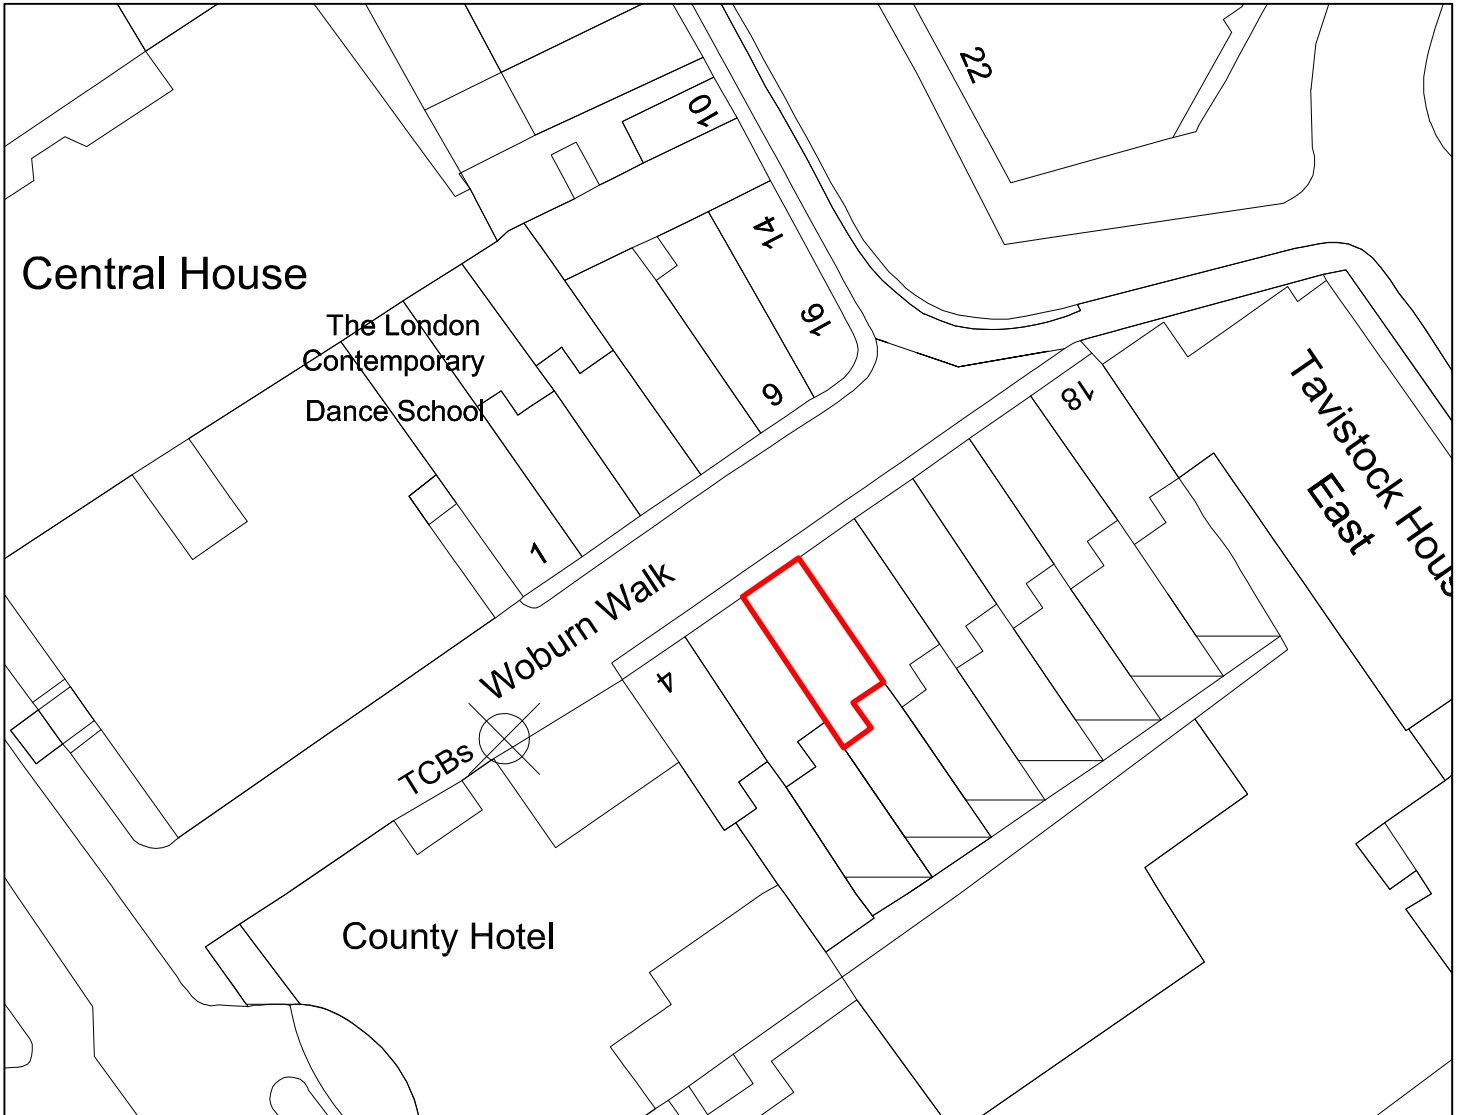

Block Plan

1:500(A4)

# SITE: 8 Woburn Walk, London WC1 0JL

EDO Design & Construction Ltd.  
 Unit D1B Up, Bounds Green Industrial Estate,  
 Ringway, London N11 2UD  
 Tel: 020 8368 0536  
 Email: info@edoconstruction.com  
 www.edoconstruction.com

CLIENT  
 Nepenthes

JOB TITLE  
 8 Woburn Walk,  
 London WC1 0JL

DRAWING TITLE  
 Site Location Plan

DRAWING STATUS

DRAWING SIZE  
 1:1250/500@A4

DRAWING NUMBER  
 P00

REVISION  
 -

DRAWING BY  
 PK

ISSUE DATE  
 19/Sep/2018