



FRONT ELEVATION

HB 8570186
TP 8501056

LONDON BOROUGH OF CAMDEN
TOWN AND COUNTRY PLANNING ACTS
- 2 OCT 1985
APPROVED
PLANS ~~NOT APPROVED~~
ON BEHALF OF THE COUNCIL

Notes	Amendments	Index	Index	Index	Scale	
Contractor to verify all dimensions on site before commencing work. All timber sizes are nominal. For steelwork sizes see engineers drawings.		<table border="1"> <thead> <tr> <th>Date</th> <th></th> <th></th> <th></th> <th></th> <th></th> <th></th> <th></th> <th></th> <th></th> <th></th> <th></th> <th></th> <th></th> <th></th> <th></th> </tr> </thead> <tbody> <tr> <td>18/6/85</td> <td>Planning Application</td> <td></td> <td></td> <td></td> <td></td> <td></td> <td></td> <td></td> <td></td> <td></td> <td></td> <td></td> <td></td> <td></td> <td></td> </tr> <tr> <td></td> <td></td> <td></td> <td></td> <td></td> <td></td> <td></td> <td></td> <td></td> <td></td> <td></td> <td></td> <td></td> <td></td> <td></td> <td></td> </tr> <tr> <td></td> <td></td> <td></td> <td></td> <td></td> <td></td> <td></td> <td></td> <td></td> <td></td> <td></td> <td></td> <td></td> <td></td> <td></td> <td></td> </tr> <tr> <td></td> <td></td> <td></td> <td></td> <td></td> <td></td> <td></td> <td></td> <td></td> <td></td> <td></td> <td></td> <td></td> <td></td> <td></td> <td></td> </tr> </tbody> </table>	Date																18/6/85	Planning Application	<table border="1"> <thead> <tr> <th>Date</th> <th></th> <th></th> <th></th> <th></th> <th></th> <th></th> <th></th> <th></th> <th></th> <th></th> <th></th> <th></th> <th></th> <th></th> <th></th> </tr> </thead> <tbody> <tr> <td></td> <td></td> <td></td> <td></td> <td></td> <td></td> <td></td> <td></td> <td></td> <td></td> <td></td> <td></td> <td></td> <td></td> <td></td> <td></td> </tr> <tr> <td></td> <td></td> <td></td> <td></td> <td></td> <td></td> <td></td> <td></td> <td></td> <td></td> <td></td> <td></td> <td></td> <td></td> <td></td> <td></td> </tr> <tr> <td></td> <td></td> <td></td> <td></td> <td></td> <td></td> <td></td> <td></td> <td></td> <td></td> <td></td> <td></td> <td></td> <td></td> <td></td> <td></td> </tr> <tr> <td></td> <td></td> <td></td> <td></td> <td></td> <td></td> <td></td> <td></td> <td></td> <td></td> <td></td> <td></td> <td></td> <td></td> <td></td> <td></td> </tr> </tbody> </table>	Date	THE EDINBURGH CASTLE P.H. 57 MORNINGTON TERRACE NW1 FOR CHARRINGTON AND CO LTD Reinstatement after fire. Front elevation	<table border="1"> <thead> <tr> <th>Scale</th> <th>No.</th> <th>Date</th> </tr> </thead> <tbody> <tr> <td>1/4" to 1'-0"</td> <td>139/11</td> <td></td> </tr> </tbody> </table>	Scale	No.	Date	1/4" to 1'-0"	139/11	
Date	
18/6/85	Planning Application	
Date	
Scale	No.	Date	
1/4" to 1'-0"	139/11	
E. S. T. ARCHER G.C., O.B.E., E.R.D., F.R.I.B.A. Chartered Architect 94 Waterfall Road, Southgate, LONDON, N.14	




NORTH ELEVATION

TP 8501056
HB 8570186

LONDON BOROUGH OF CAMDEN
TOWN AND COUNTRY PLANNING ACTS
- 2 OCT 1985
PLANS APPROVED
NOT APPROVED
ON BEHALF OF THE COUNCIL

Notes	Amendments	Index	Index	THE EDINBURGH CASTLE P.H. 57 MORNINGTON TERRACE NW1 FOR CHARRINGTON AND CO LTD Reinstatement after fire, North elevation	Scale 1/4" to 1' 0"						
<p>Contractor to certify all dimensions on site before commencing work.</p> <p>All timber sizes are nominal.</p> <p>For steelwork sizes see engineers drawings.</p>		<table border="1"> <tr> <td>Date</td> <td>18/6/85</td> </tr> <tr> <td>Planning Application</td> <td>9</td> </tr> </table>	Date	18/6/85	Planning Application	9	<table border="1"> <tr> <td>Date</td> <td></td> </tr> </table>	Date		<p>B. S. T. ARCHER G.C., O.B.E., E.R.D., F.R.I.B.A. Chartered Architect 94 Waterfall Road, Southgate, LONDON, N.14</p>	<p>no. 139/12 date</p>
Date	18/6/85										
Planning Application	9										
Date											

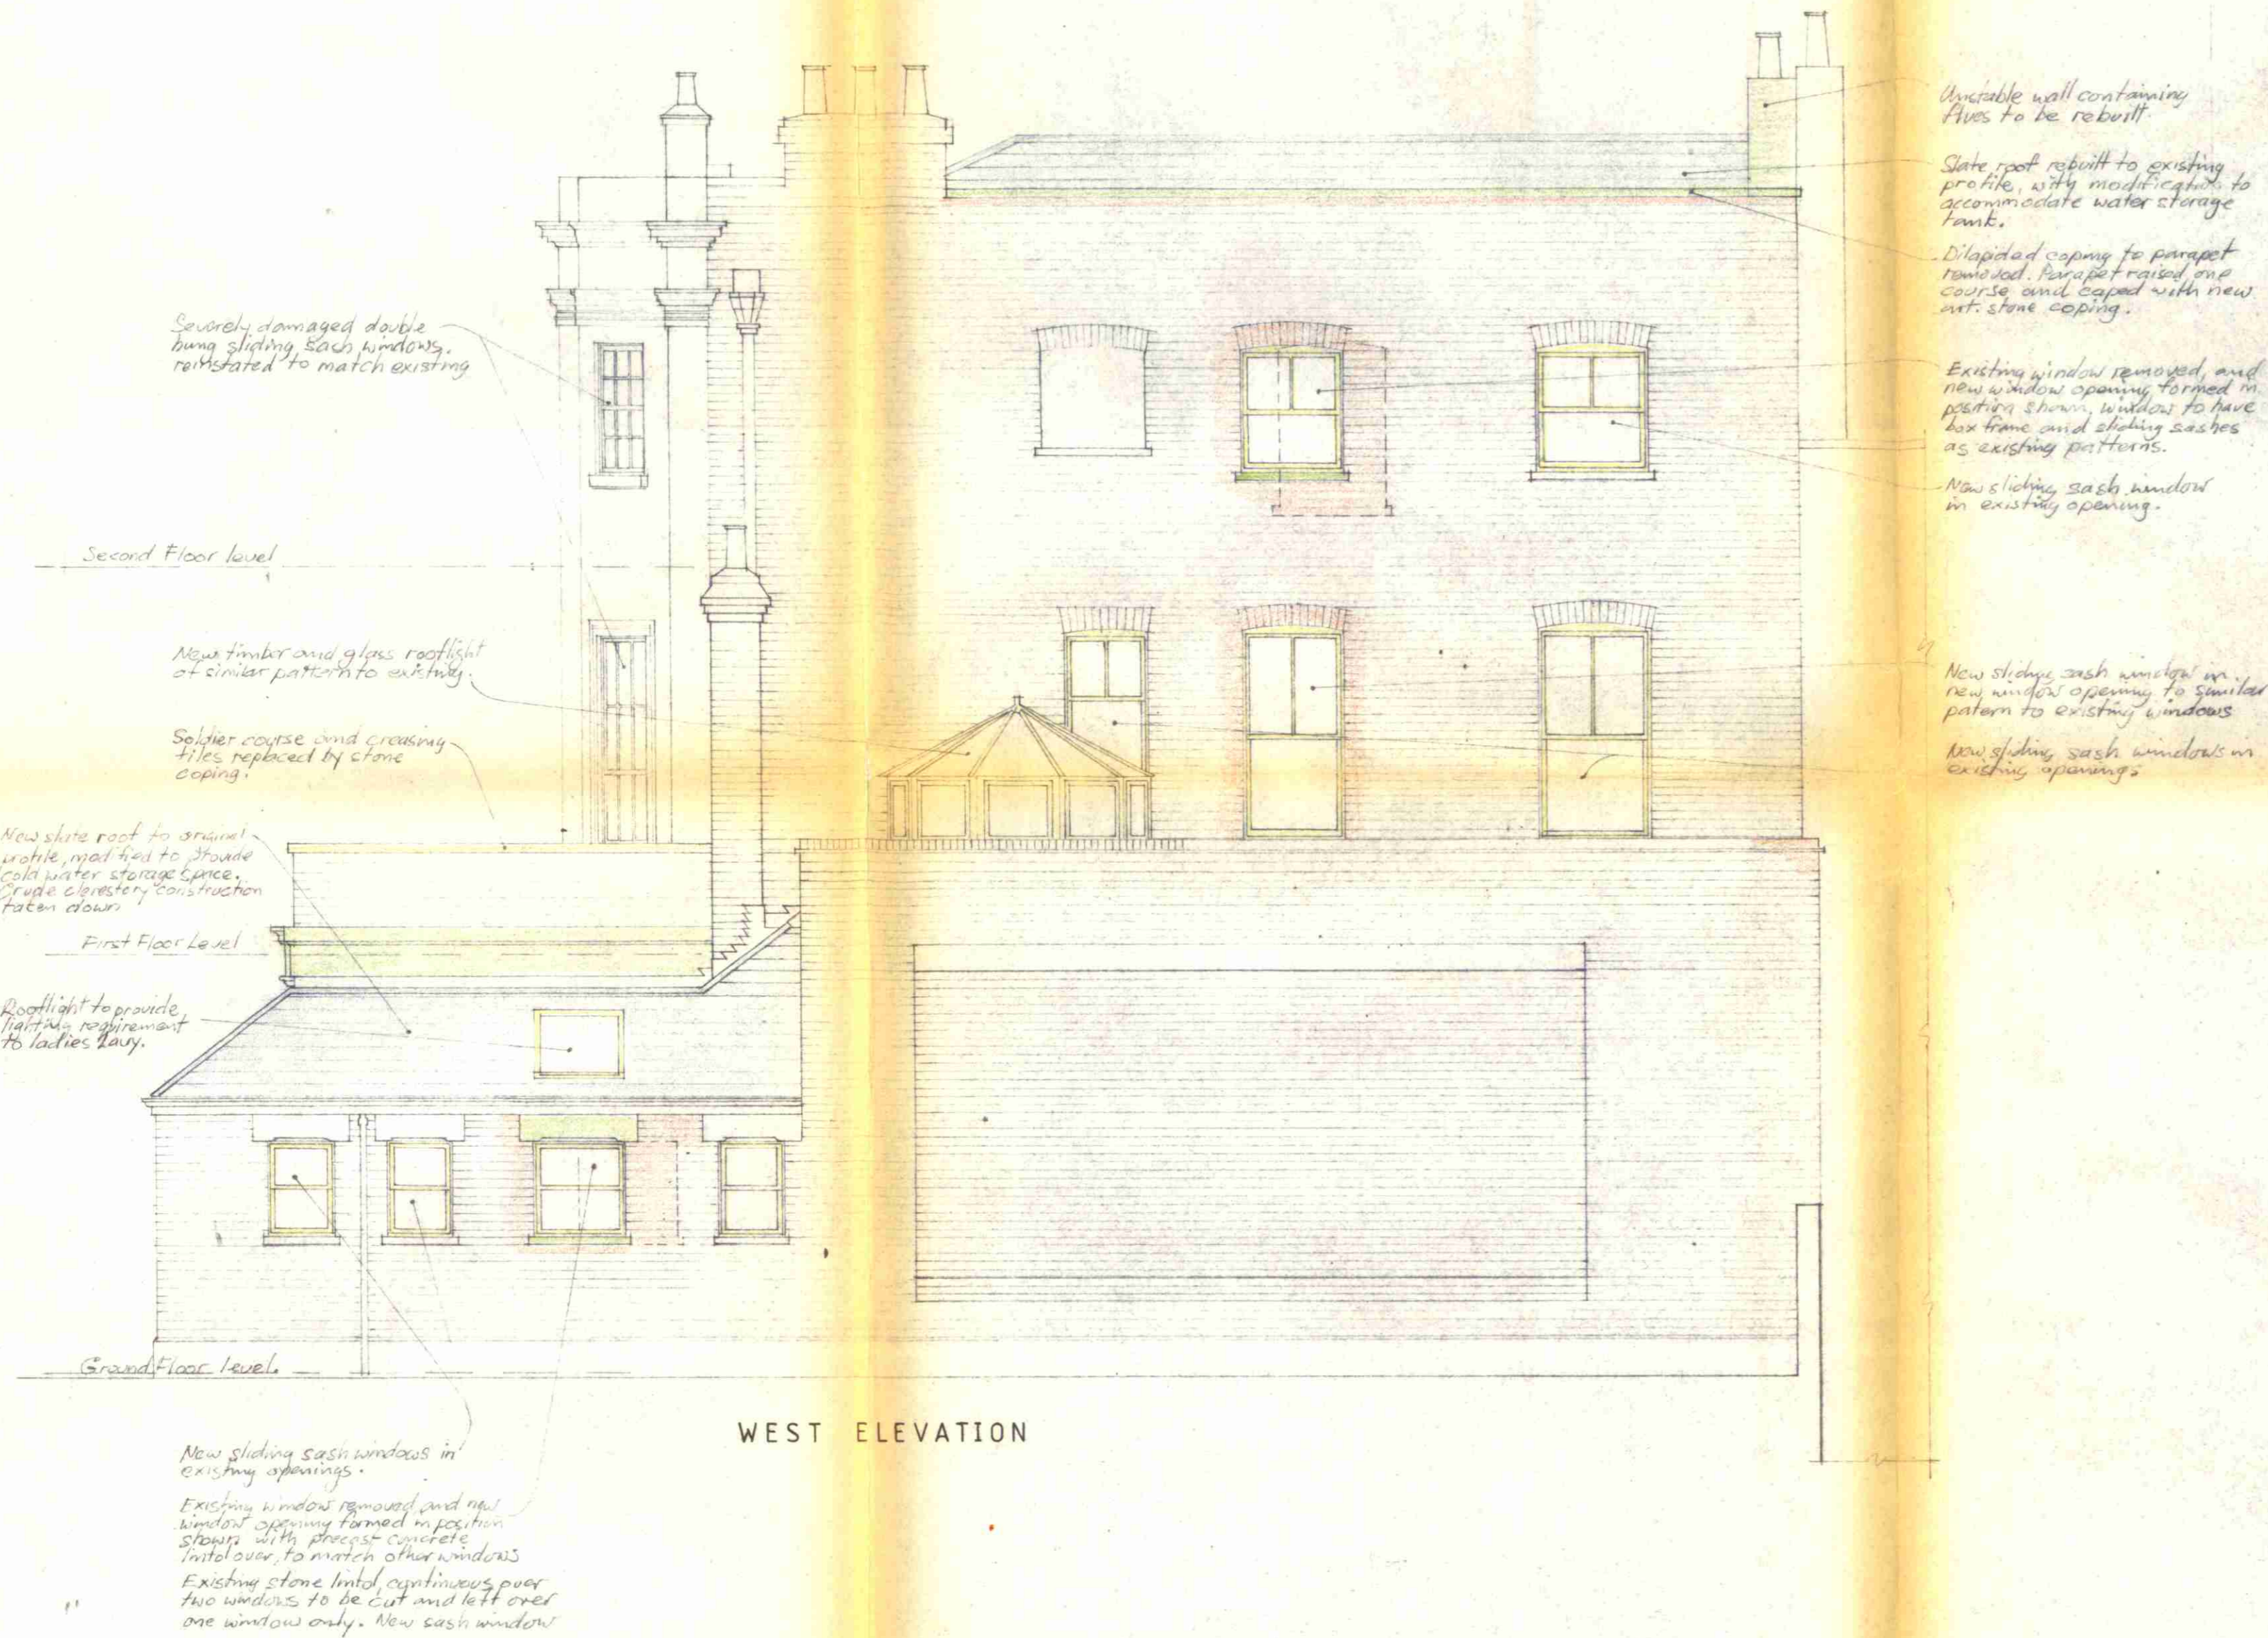


WEST ELEVATION

TP8501056
HB8570186

LONDON BOROUGH OF CAMDEN
TOWN AND COUNTRY PLANNING ACTS
- 2 OCT 1985
PLANS APPROVED
~~NOT APPROVED~~
ON BEHALF OF THE COUNCIL

Notes	Amendments	Index		Index	THE EDINBURGH CASTLE P.H. 57 MORNINGTON TERRACE NW1 FOR CHARRINGTON AND CO LTD	Scale
Contractor to verify all dimensions on site before commencing work. All timber sizes are nominal. For steelwork sizes see engineers drawings.			Date 18/6/85 Planning Application 7		Reinstatement after fire. West elevation H. S. T. ARCHER G.C., O.B.E., E.R.D., F.R.I.B.A. Chartered Architect 93 Waterfall Road, Southgate, LONDON, N.14	1/4" to 1' 0" no. 139/13 date

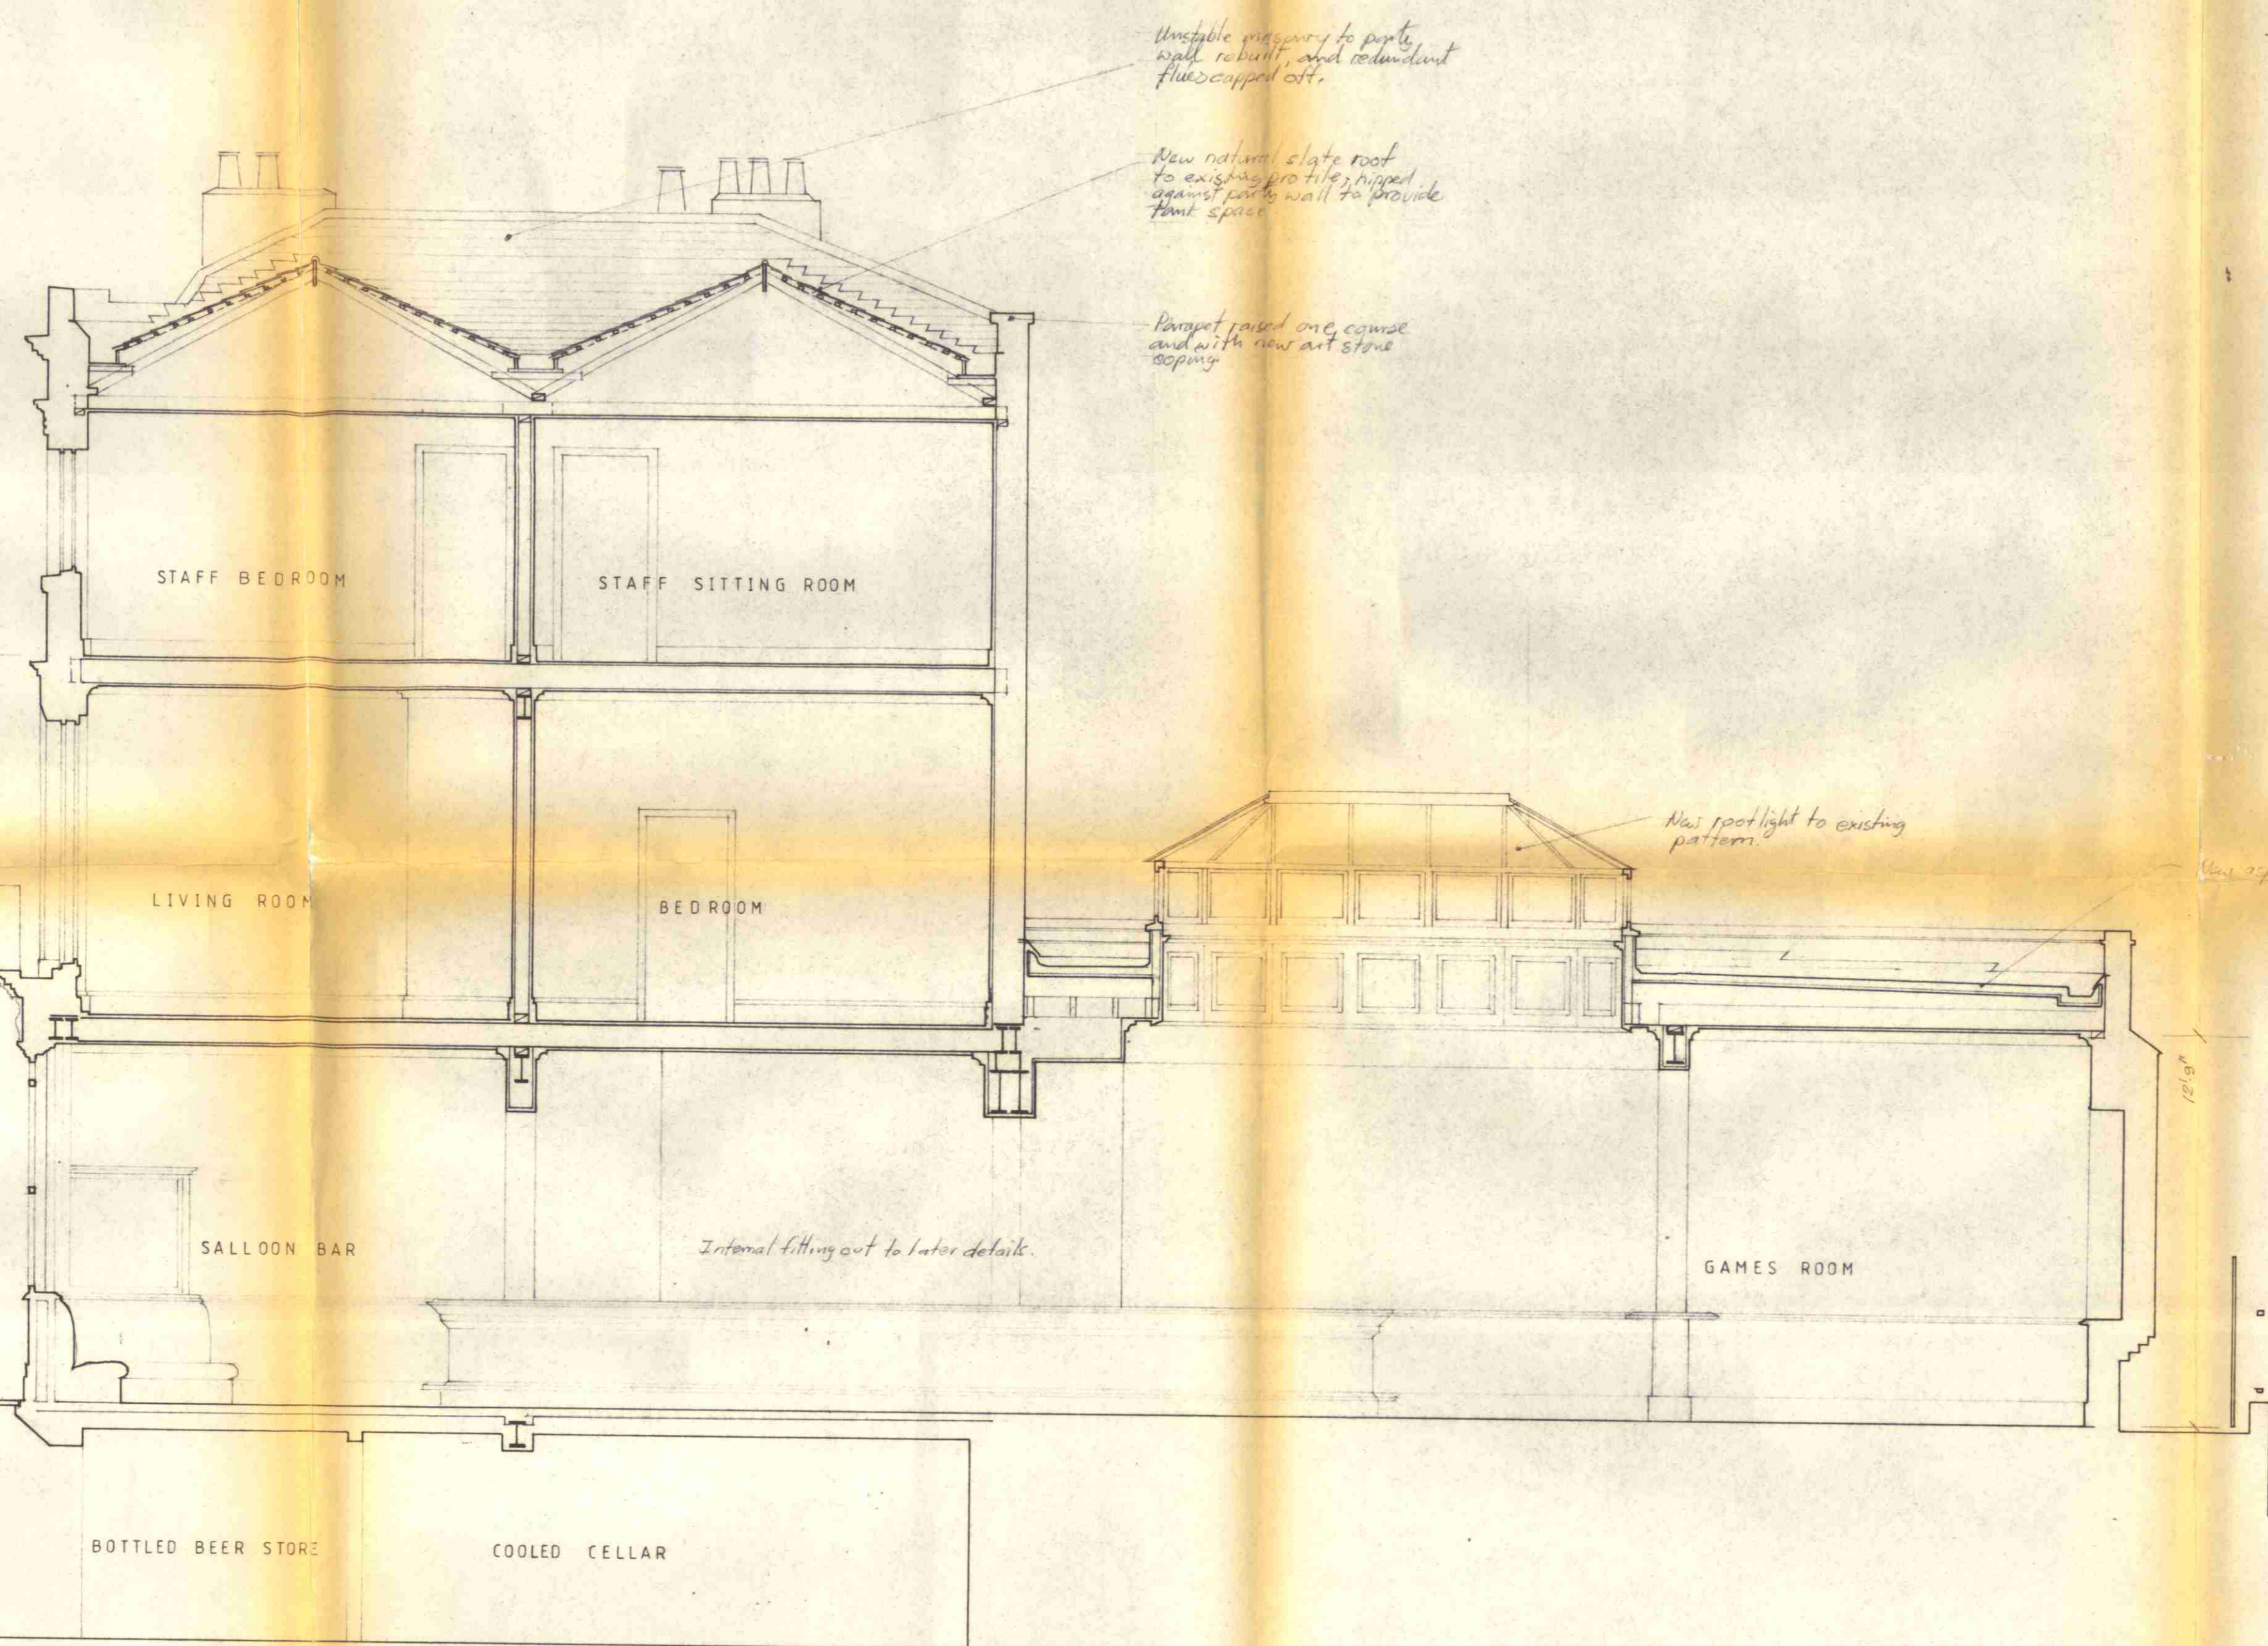

SECTION AA

TP 8501056

HB 8570186

LONDON BOROUGH OF CAMDEN
TOWN AND COUNTRY PLANNING ACTS
- 2 OCT 1985
PLANS ~~NOT APPROVED~~ APPROVED
ON BEHALF OF THE COUNCIL

Notes
Contractor to verify all dimensions on site before commencing work.
All timber sizes are nominal.
For steelwork sizes see engineers drawings.

Amendments	






Index	
Date	7/6/95
Planning Application	7

Index	
Date	

THE EDINBURGH CASTLE P.H.
57 MORNINGTON TERRACE NW1
FOR CHARRINGTON AND CO LTD
Reinstatement after fire Section AA

scale
1/4" to 1'-0"
no.
139/14
date

B. S. T. ARCHER G.C., O.B.E., E.R.D., F.R.I.B.A.
Chartered Architect
94 Waterfall Road, Southgate, LONDON, N.14

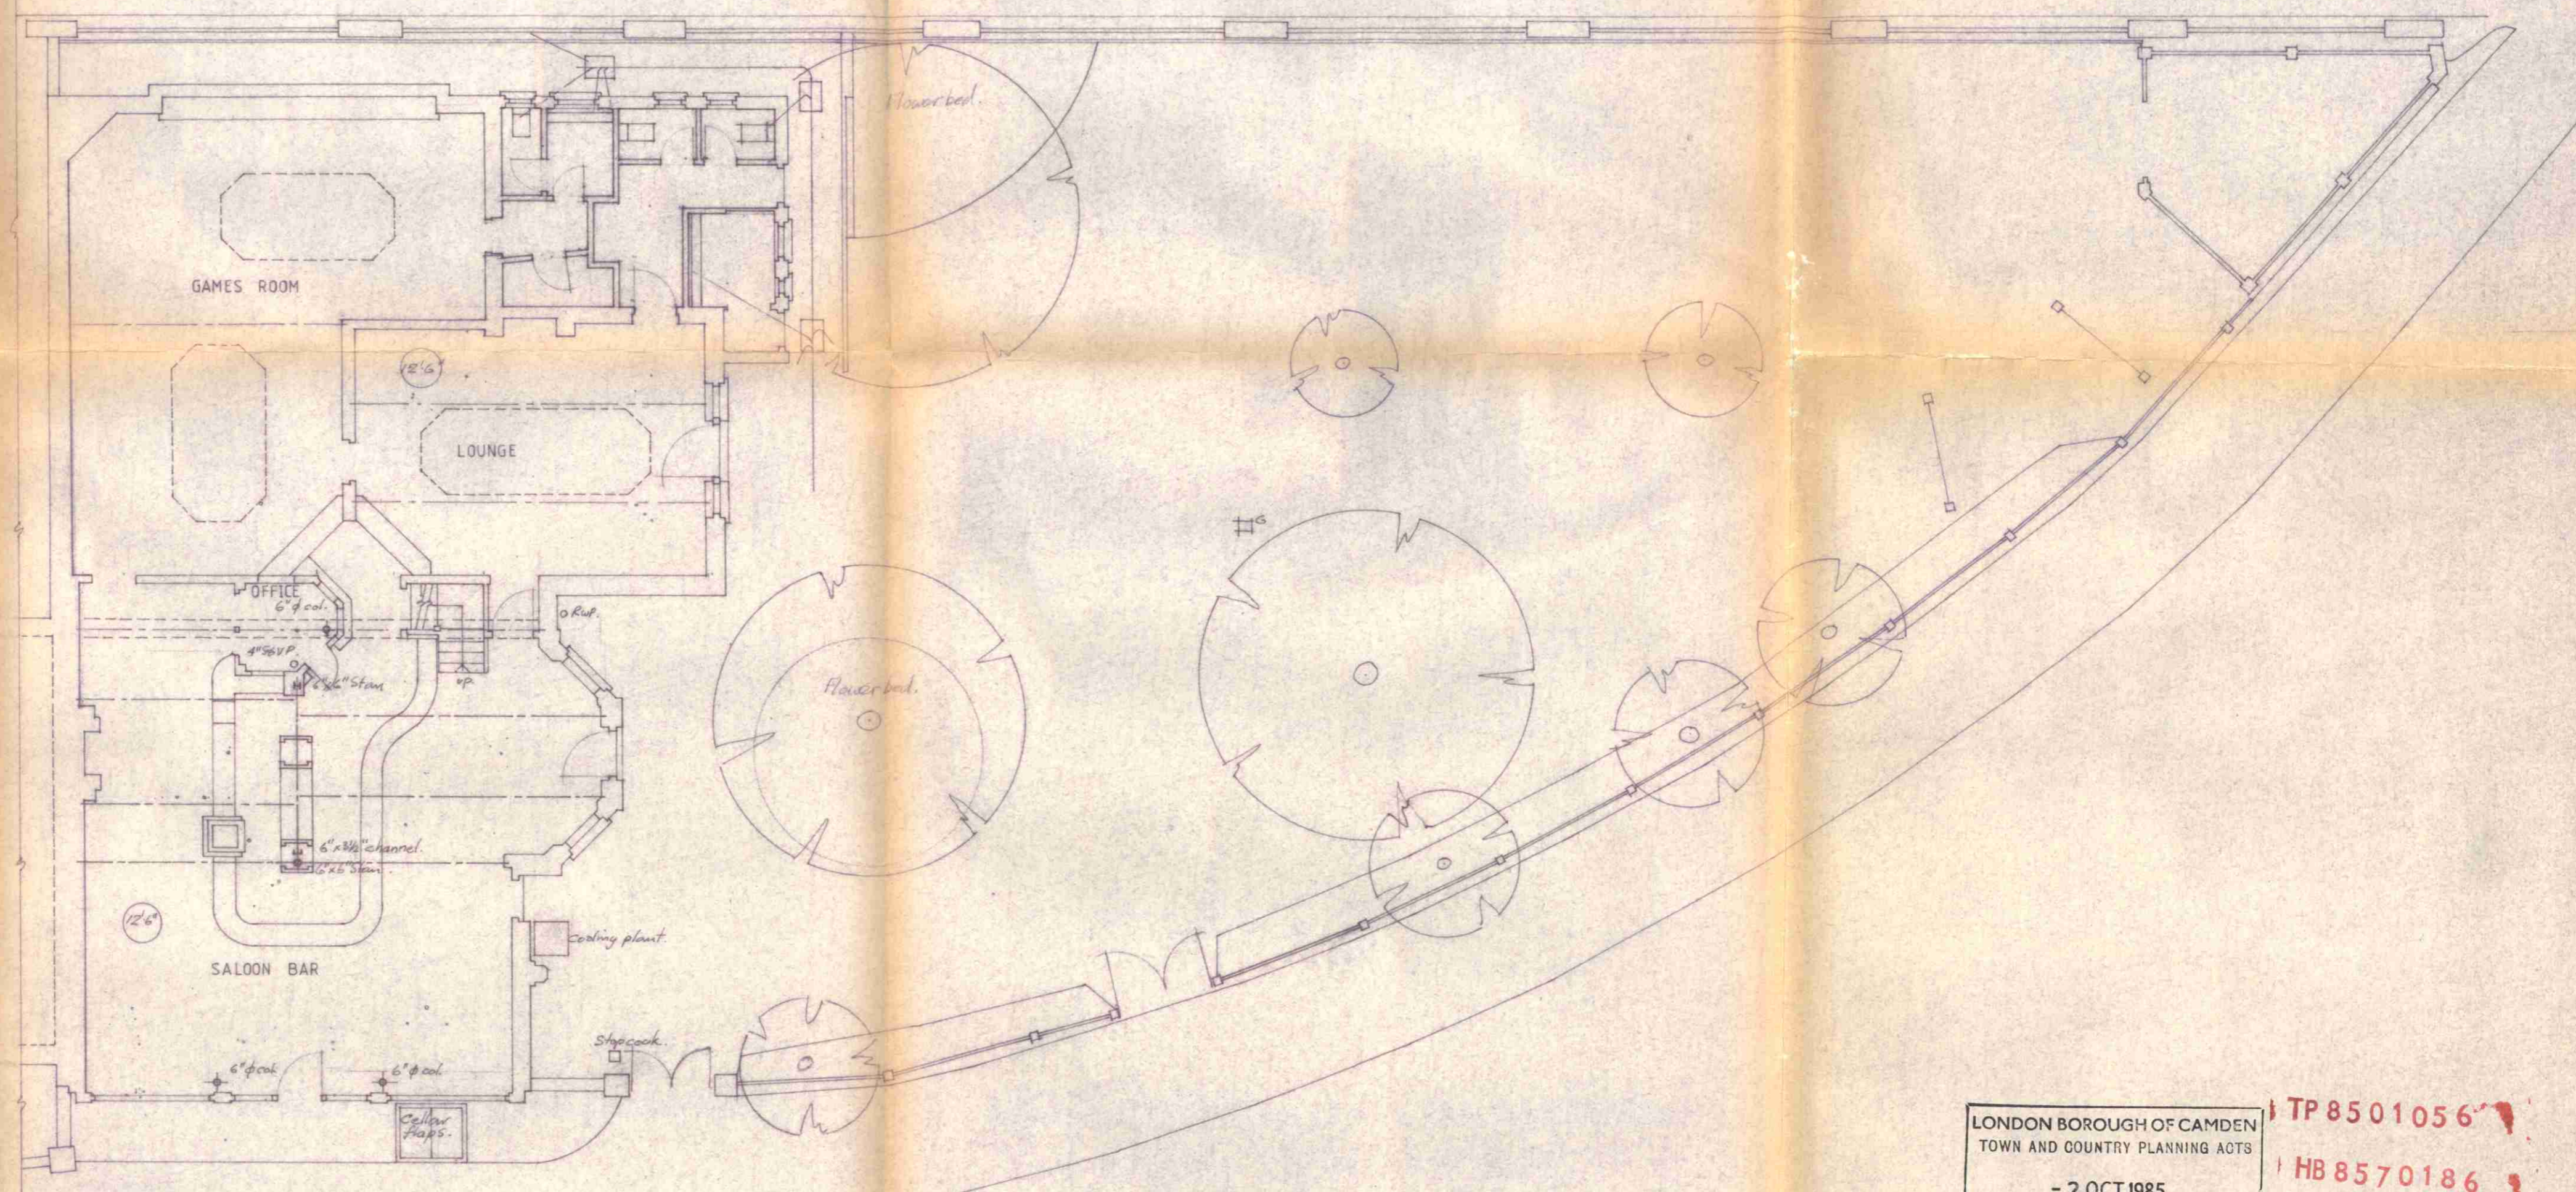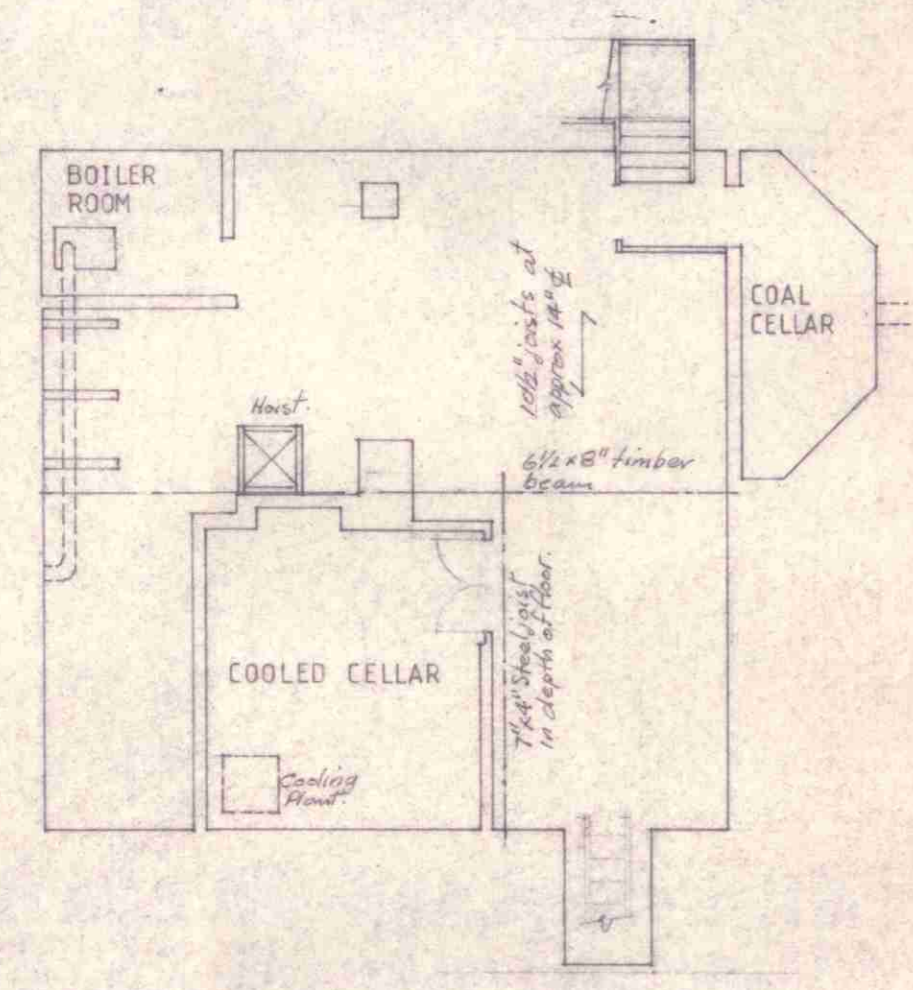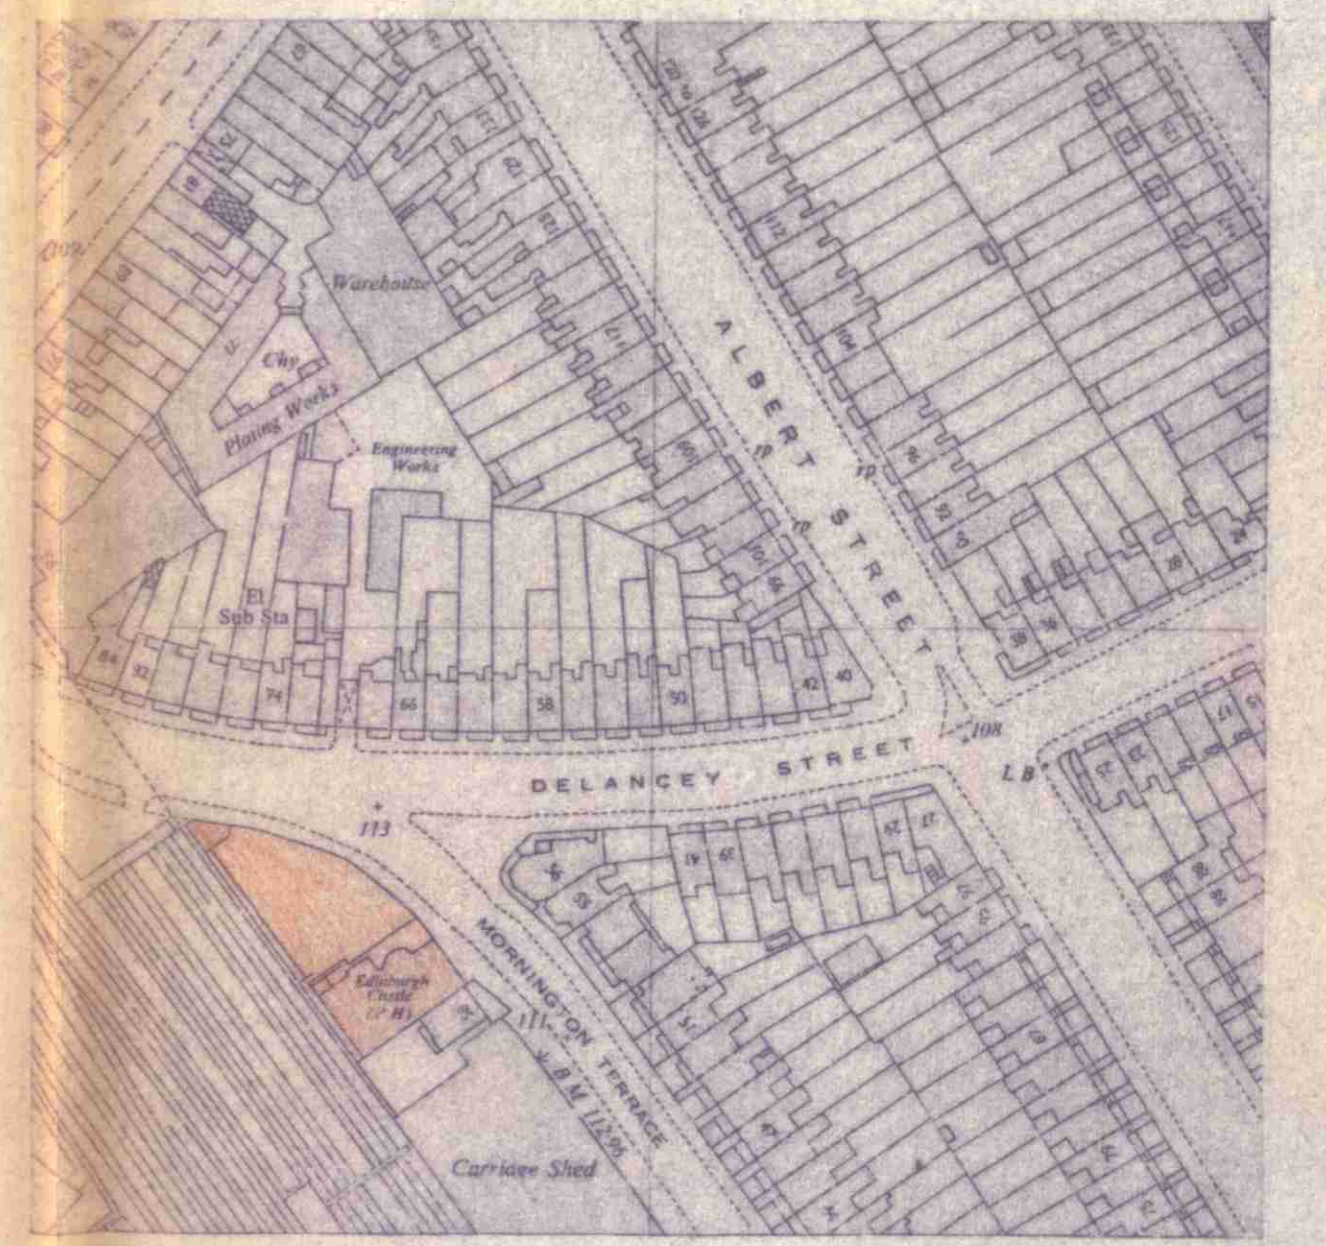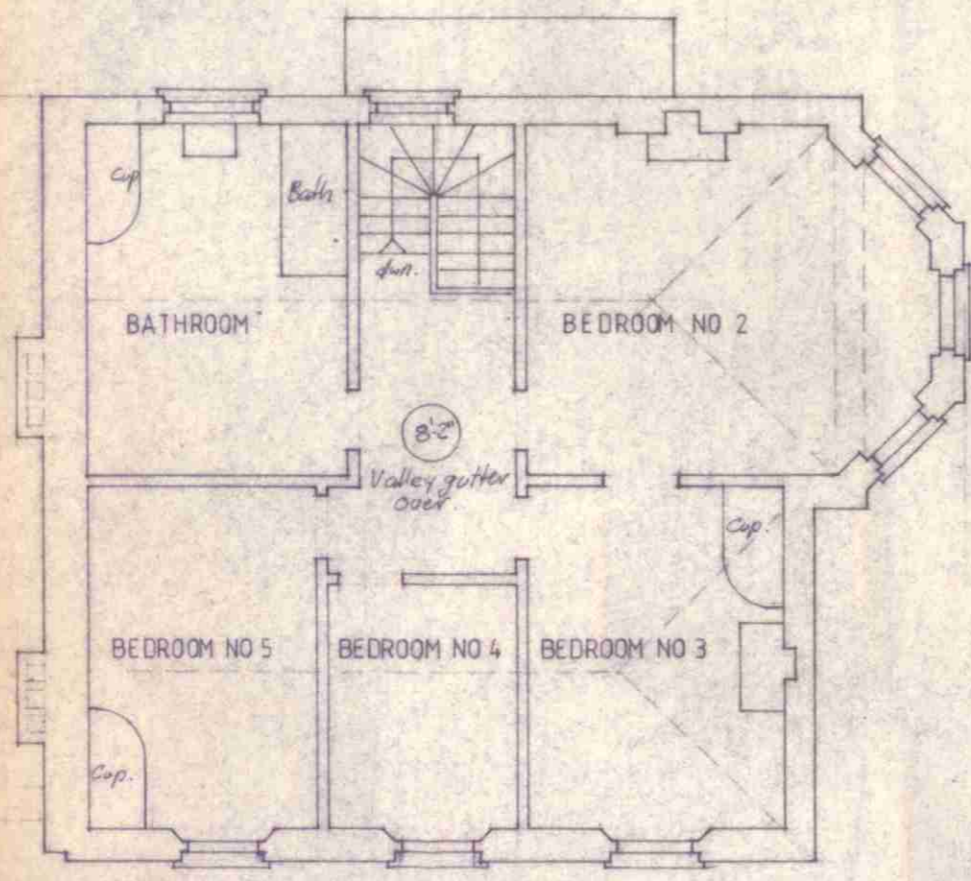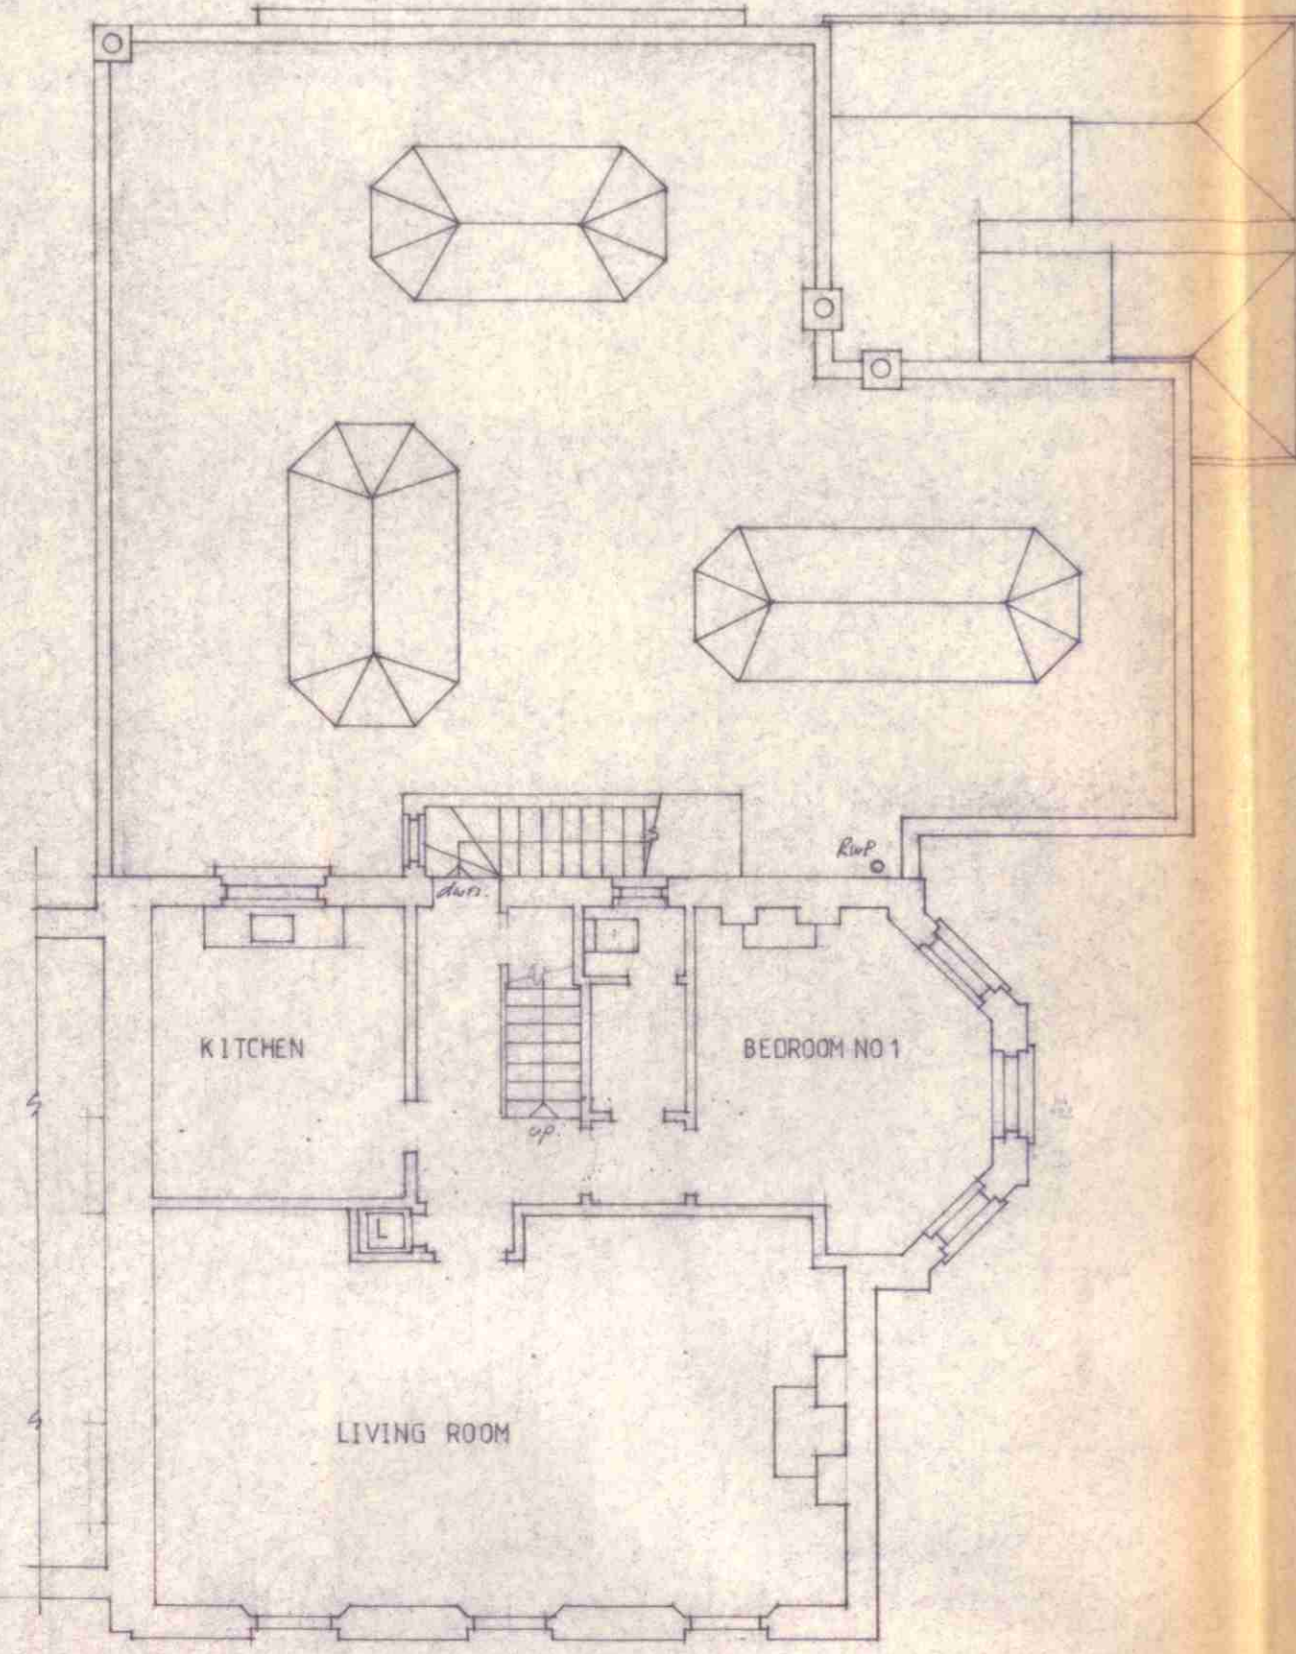

LONDON BOROUGH OF CAMDEN
TOWN AND COUNTRY PLANNING ACTS
- 2 OCT 1985
PLANS APPROVED
~~NOT APPROVED~~
ON BEHALF OF THE COUNCIL


TP 8501056
HB 8570186

Notes
Contractor to verify all dimensions on site before commencing work.
All timber sizes are nominal.
For steelwork sizes see engineers drawings.


Amendments	
A	Revised Redrawn

Index		Index	
Date		Date	
18/6/85			
Planning Application	1		


THE EDINBURGH CASTLE PH
57 MORNINGTON TERRACE NW1
FOR CHARRINGTON AND CO LTD
PLANS AS EXISTING
E. S. T. ARCHER G.C., O.B.E., F.R.I.B.A.
Chartered Architects
94 Waterfall Road, Southgate, LONDON, N.14
scale 1/8" = 1'0"
no. 139/1
date March 85

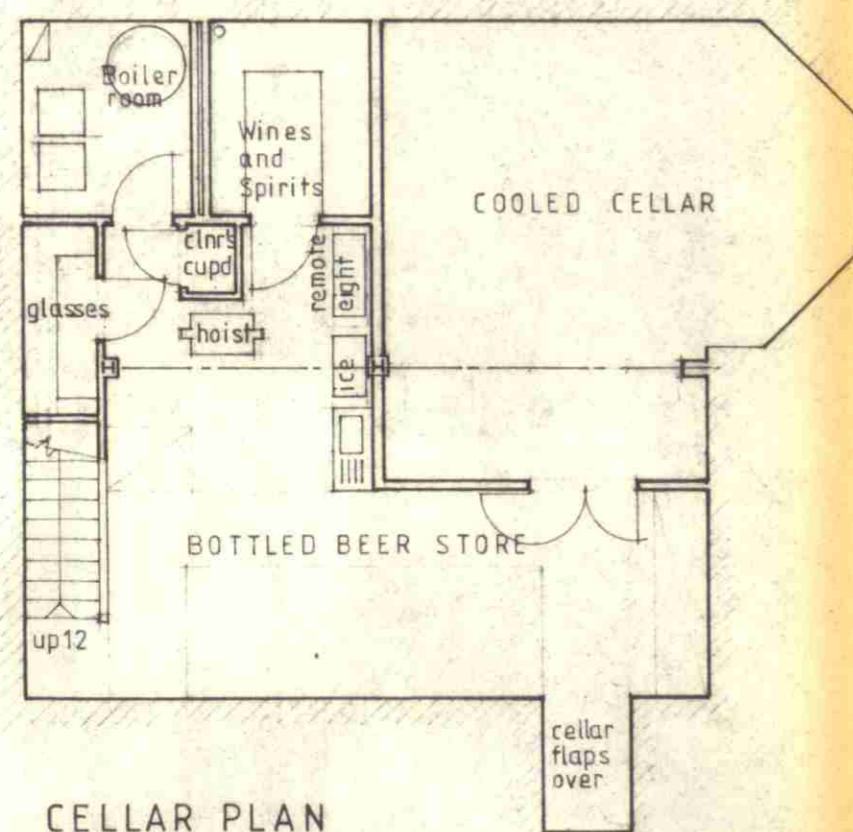


CELLAR PLAN

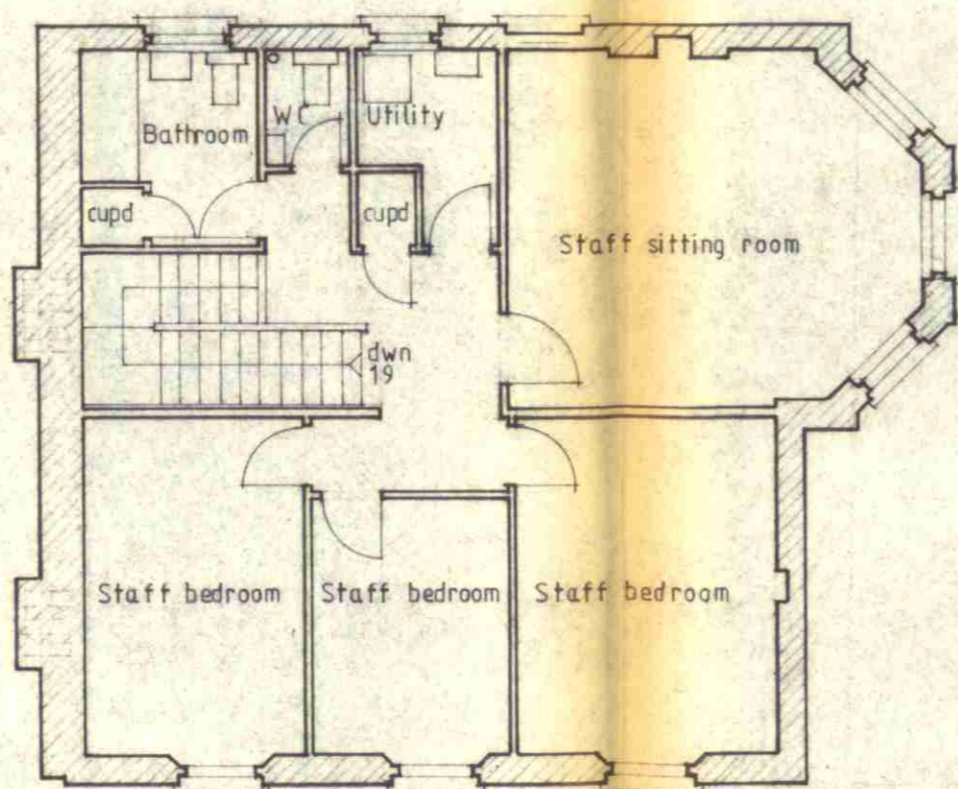

SECOND FLOOR PLAN

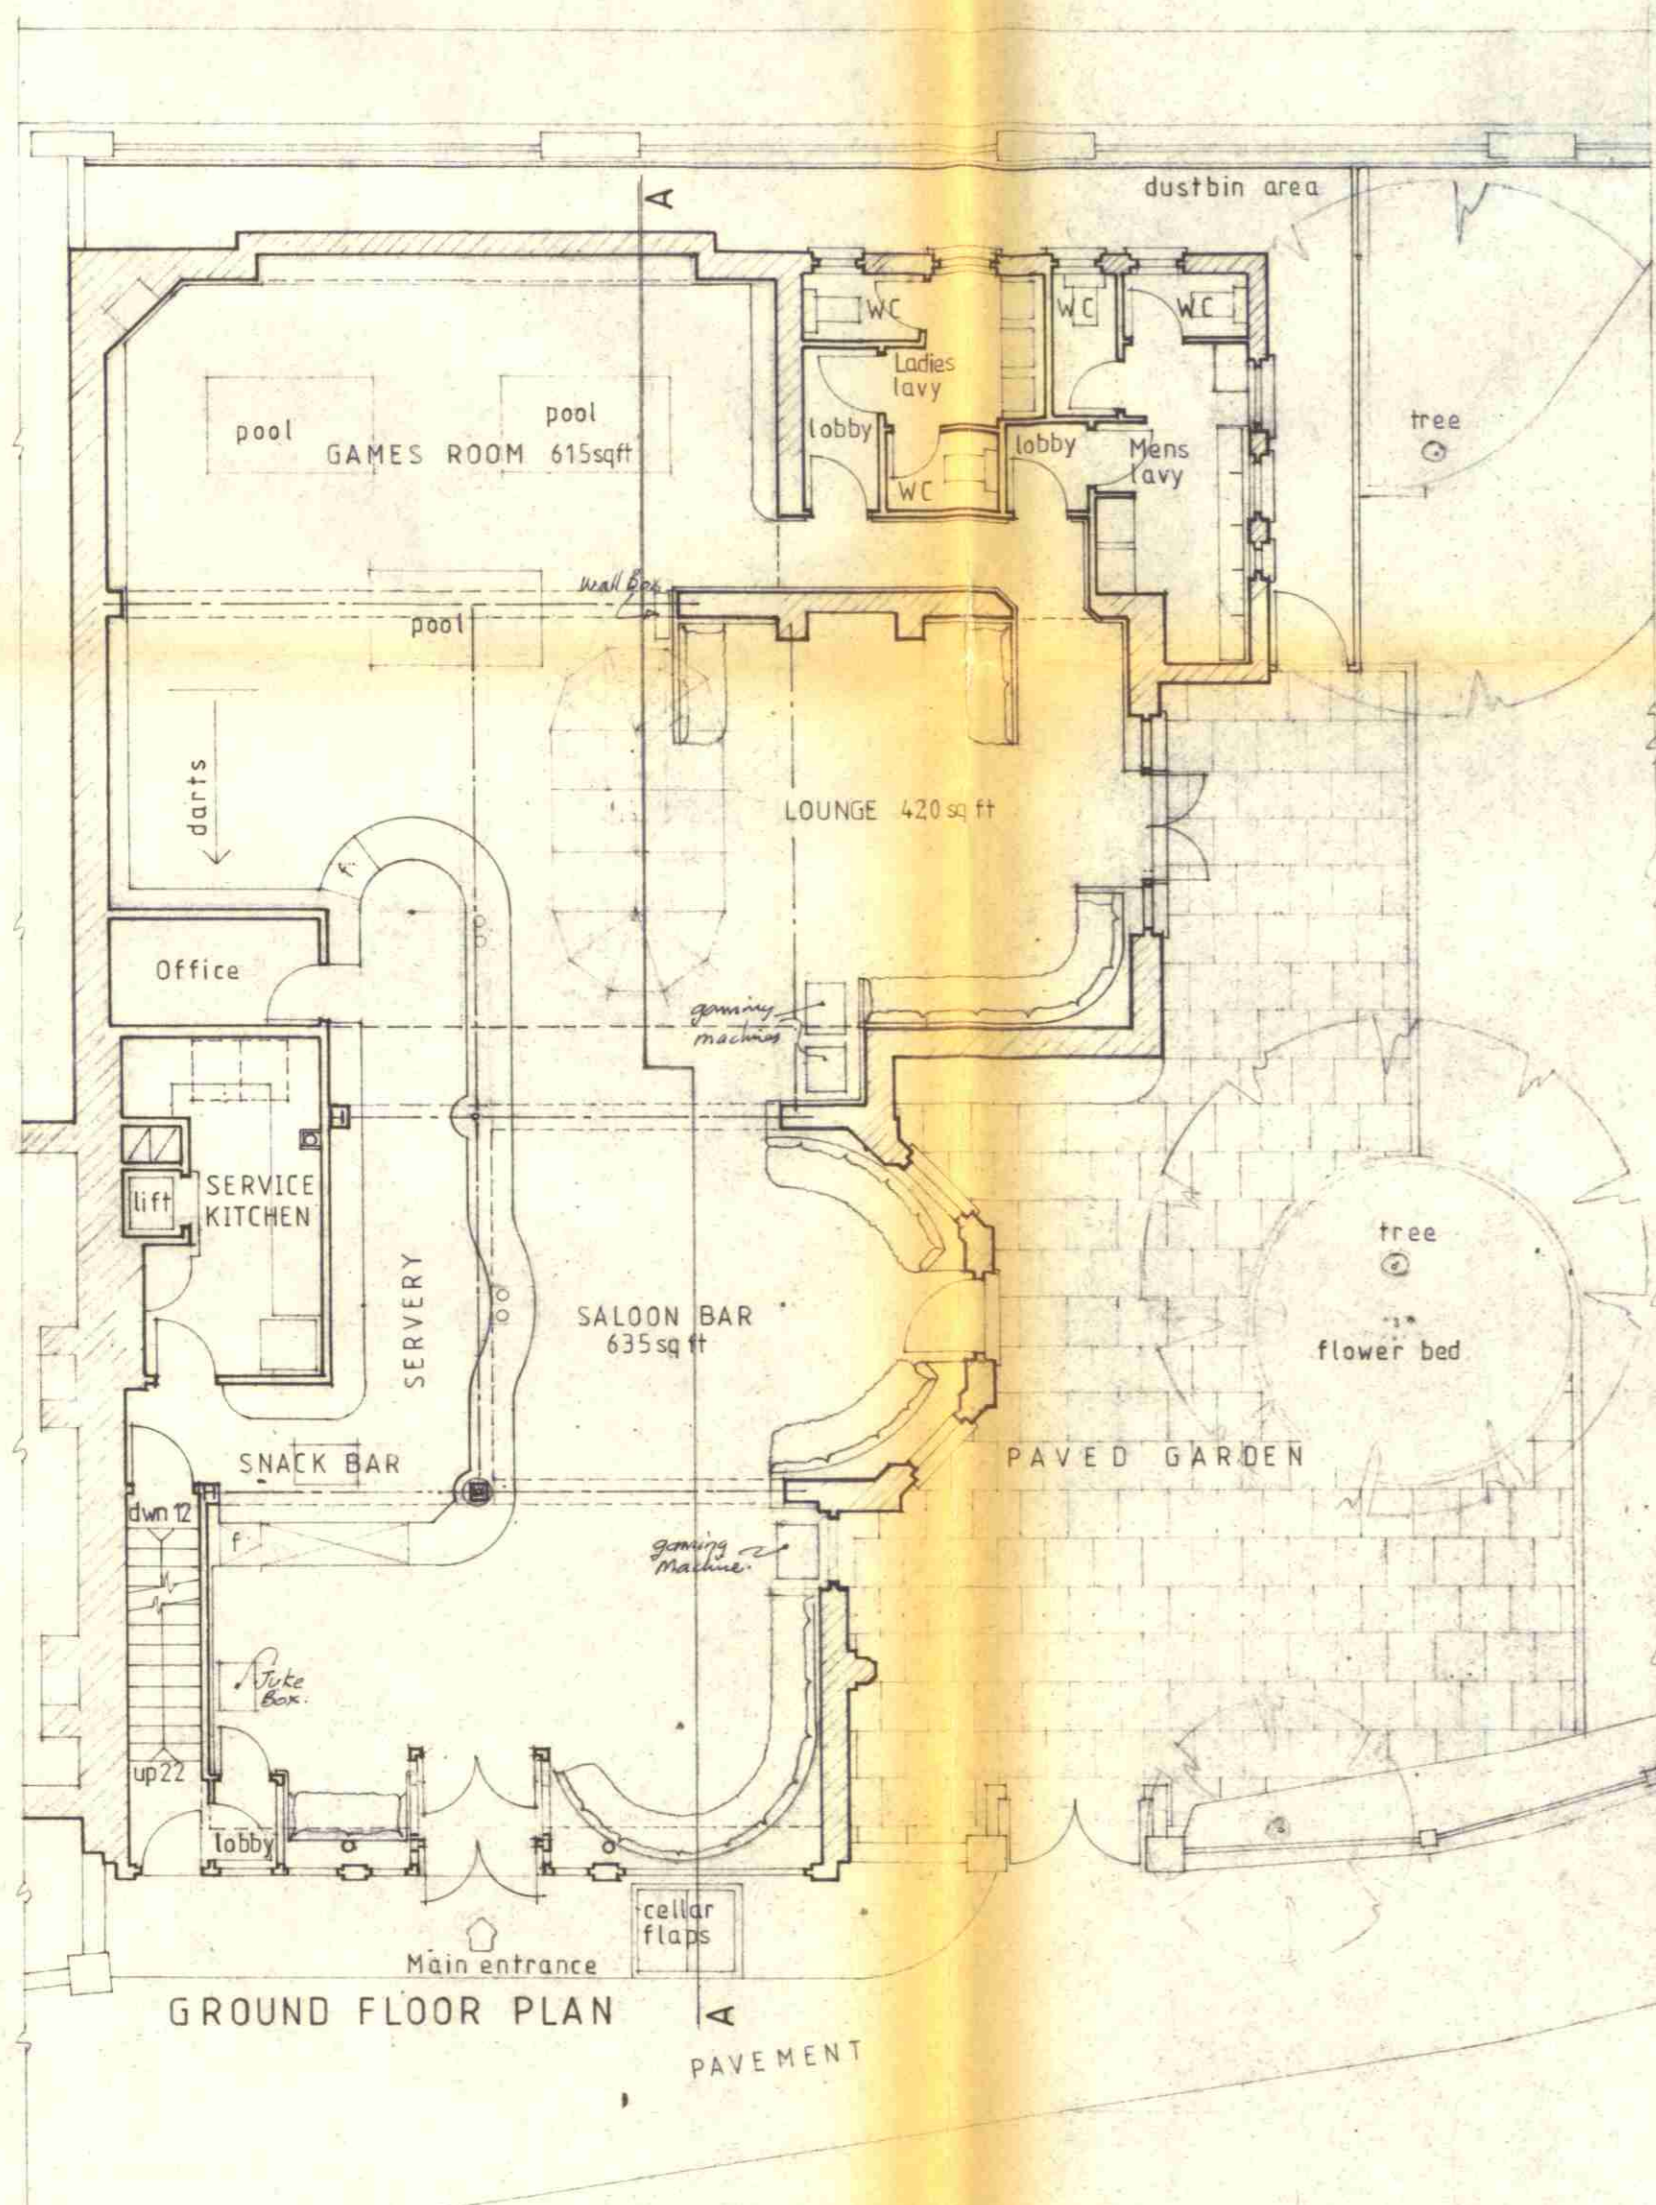

GROUND FLOOR PLAN

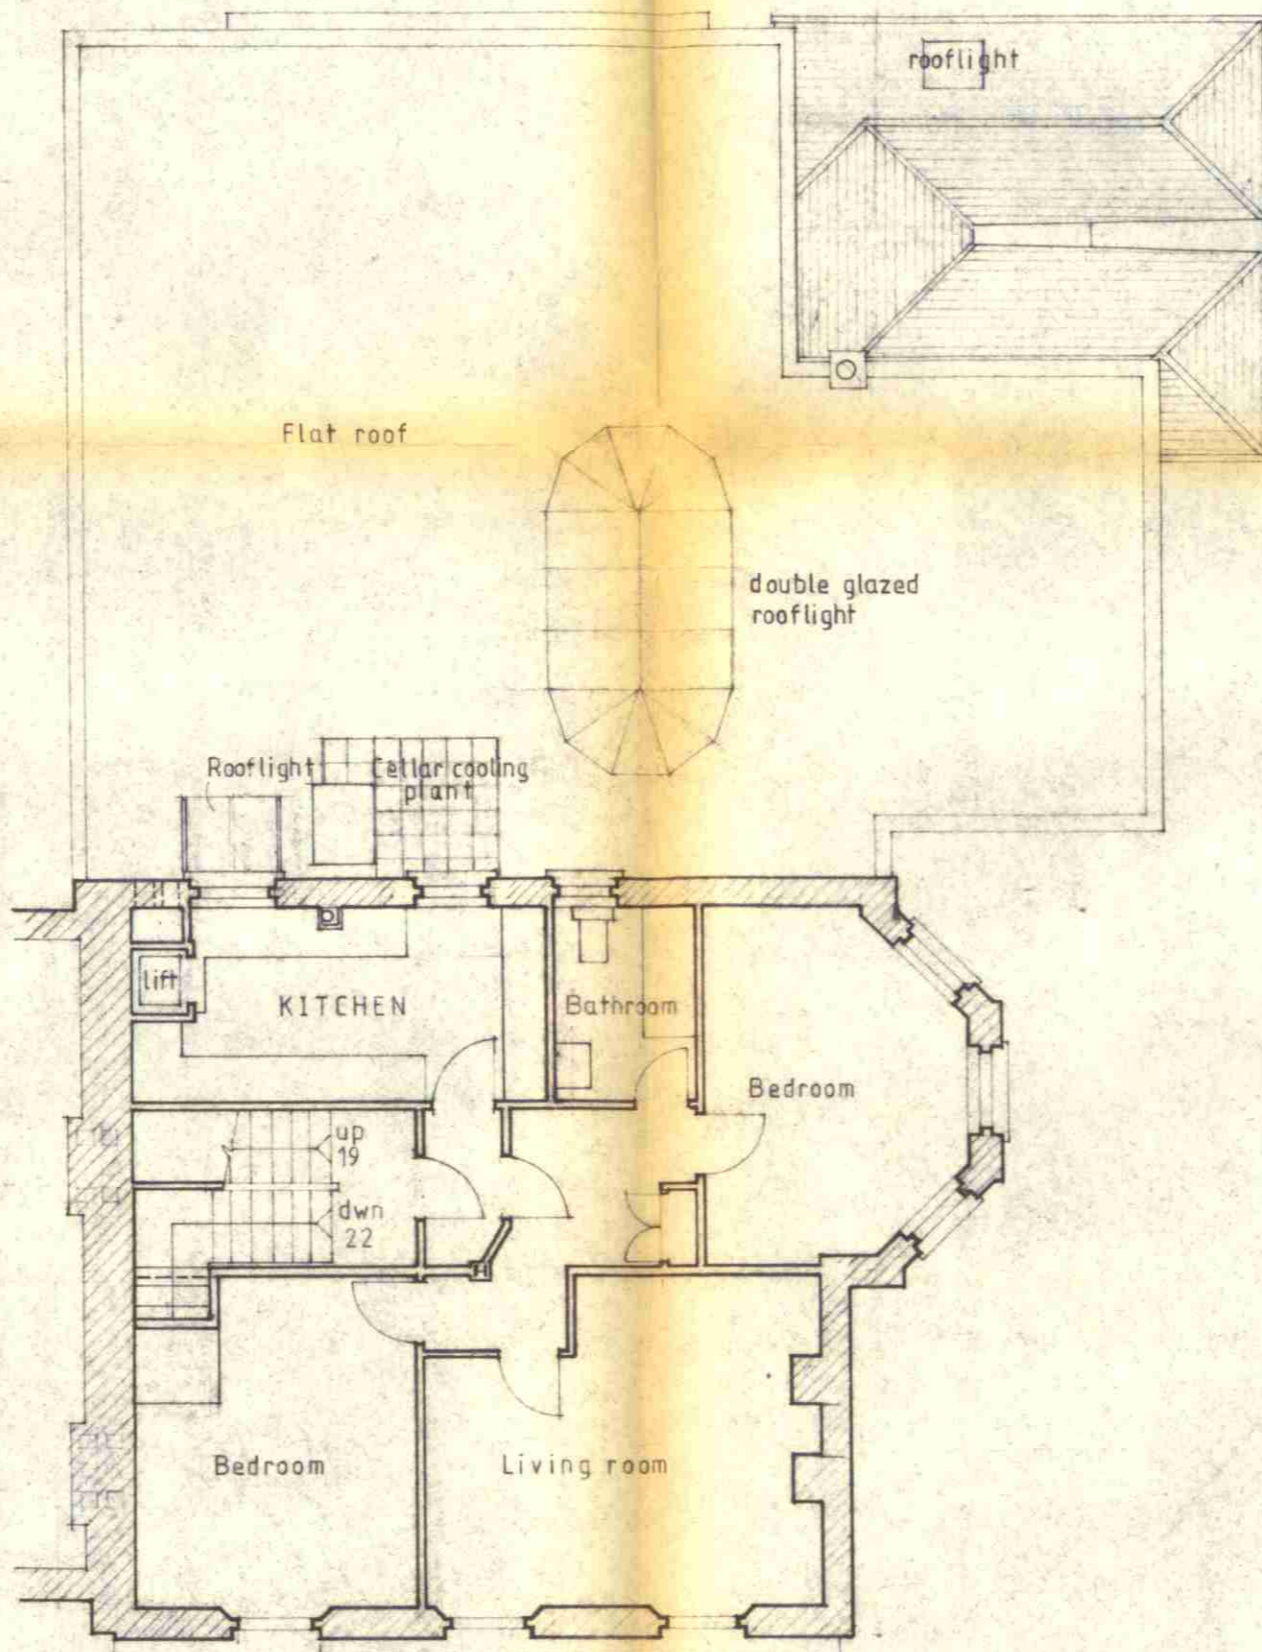

FIRST FLOOR PLAN

TP8501056
HB8570186

LONDON BOROUGH OF CAMDEN
TOWN AND COUNTRY PLANNING ACTS
- 2 OCT 1985
APPROVED
PLANS NOT APPROVED
ON BEHALF OF THE COUNCIL

Notes
Contractor to verify all dimensions on site before commencing work.
All timber sizes are nominal.
For steelwork sizes see engineers drawings.

Amendments
A. 1/5/85 Alteration to Cellar layout, minor inputs to Bars, access provided to flat roof, external works in garden.

Index		Index	
Date	No.	Date	No.
S.I.C. Means of Escape Planning Applications	2		
	7		

THE EDINBURGH CASTLE P.H.
57 MORNINGTON TERRACE N.W.1
FOR CHARRINGTON AND CO LTD
Reinstatement after fire. Scheme E amended

scale
1/8" to 1'-0"
no.
139/7
date APRIL 85

H. S. T. ARCHER G.C., O.B.E., E.R.D., F.R.I.B.A.
Chartered Architect
94 Waterfall Road, Southgate, LONDON, N.14




FRONT ELEVATION

HB8570186
TP8501056

LONDON BOROUGH OF CAMDEN
TOWN AND COUNTRY PLANNING ACTS
- 2 OCT 1985
PLANS ~~NOT APPROVED~~ APPROVED
ON BEHALF OF THE COUNCIL

Notes	Amendments	Index	Index	THE EDINBURGH CASTLE P.H. 57 MORNINGTON TERRACE NW1 FOR CHARRINGTON AND CO LTD As existing. Front elevation	Scale 1/4 to 1'0"																														
<p>Contractor to verify all dimensions on site before commencing work.</p> <p>All timber sizes are nominal.</p> <p>For steelwork sizes see engineers drawings.</p>		<table border="1" style="width: 100%; border-collapse: collapse;"> <tr> <td style="width: 10%;">Date</td> <td style="width: 10%;">1985</td> <td style="width: 10%;">7</td> <td style="width: 10%;">Planning Application</td> <td style="width: 10%;">7</td> </tr> <tr><td> </td><td> </td><td> </td><td> </td><td> </td></tr> <tr><td> </td><td> </td><td> </td><td> </td><td> </td></tr> <tr><td> </td><td> </td><td> </td><td> </td><td> </td></tr> <tr><td> </td><td> </td><td> </td><td> </td><td> </td></tr> <tr><td> </td><td> </td><td> </td><td> </td><td> </td></tr> </table>	Date	1985	7	Planning Application	7																											<p>E. S. T. ARCHER G.C., O.B.E., E.I.D., F.R.I.B.A. Chartered Architect 94 Waterfall Road, Southgate, LONDON, N.14</p>	<p>139/8</p> <p style="font-size: small;">date</p>
Date	1985	7	Planning Application	7																															

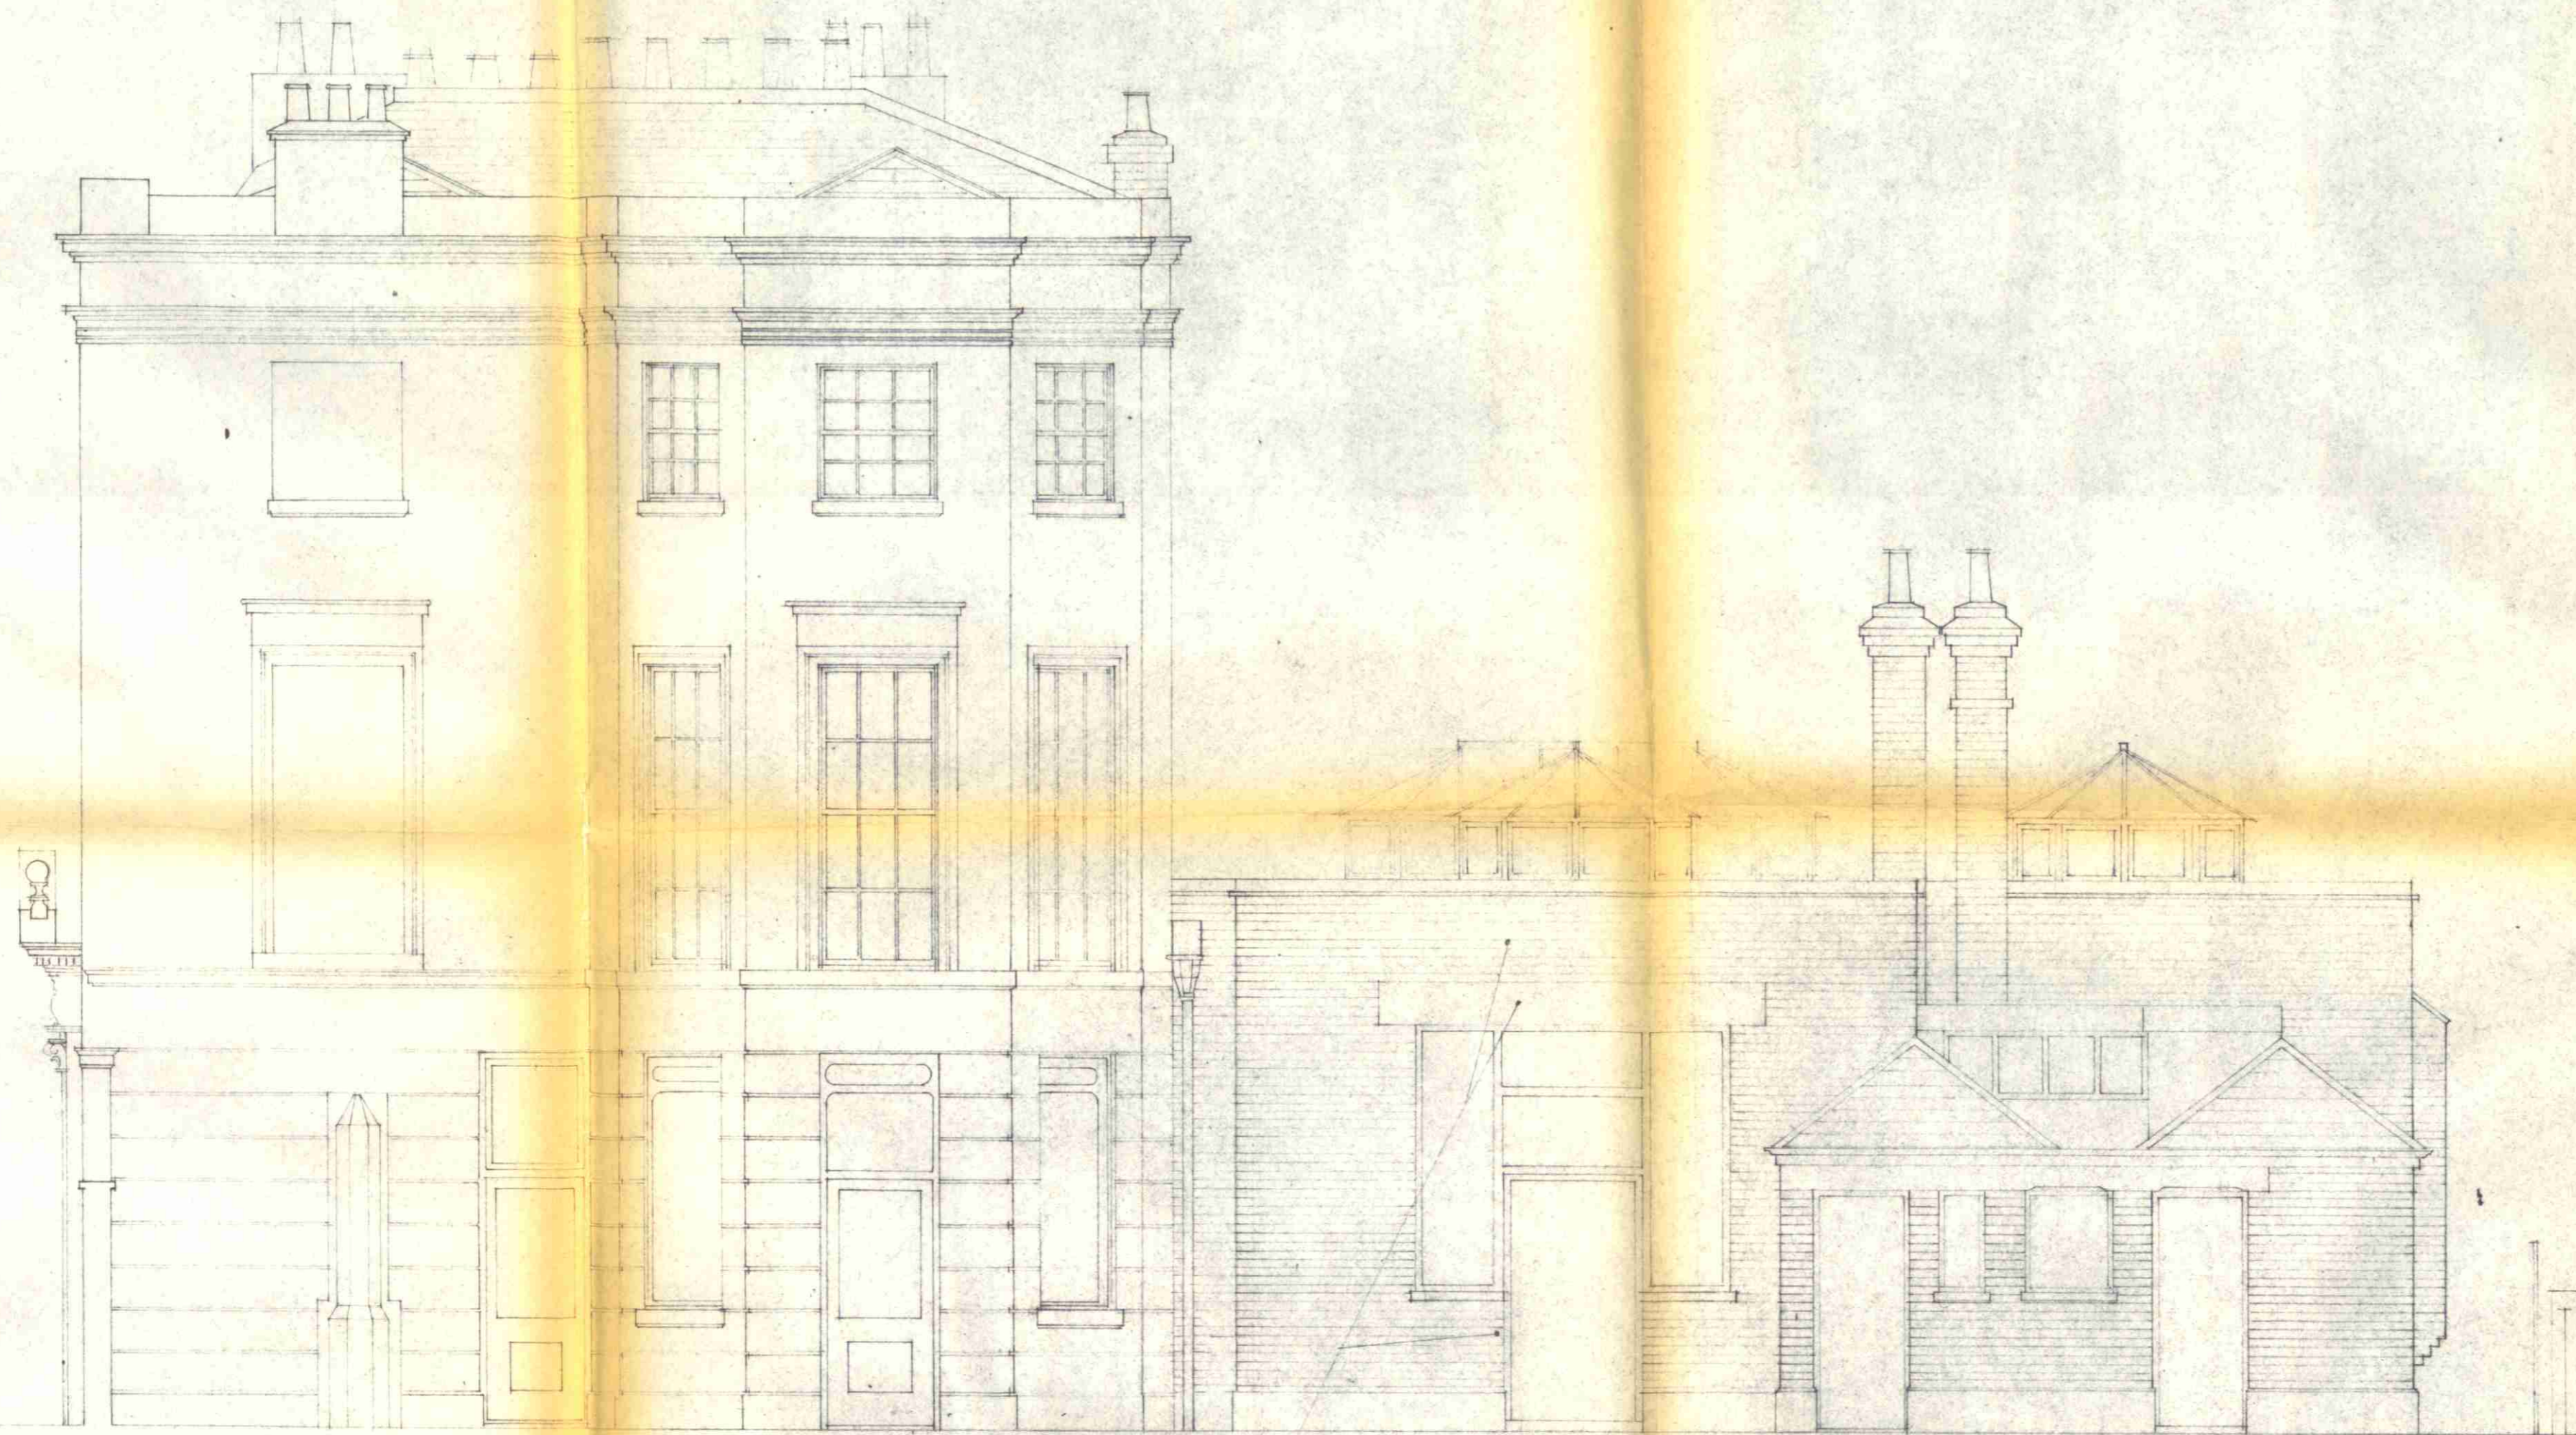

NORTH ELEVATION

Unwisely existing repairs.

TP8501056
HB8570186

LONDON BOROUGH OF CAMDEN
TOWN AND COUNTRY PLANNING ACTS
- 2 OCT 1985
PLANS ~~NOT APPROVED~~ APPROVED
ON BEHALF OF THE COUNCIL

Notes
Contractor to verify all dimensions on site before commencing work.
All timber sizes are nominal.
For steelwork sizes see engineers drawings.

Amendments

Index	Date	Index	Date
Planning Applications	18/6 85		
	7		

Index	Date

THE EDINBURGH CASTLE P.H.
57 MORNINGTON TERRACE NW1
FOR CHARRINGTON AND CO LTD
As existing, North elevation
B. S. T. ARCHER G.C., O.B.E., E.R.D., F.R.I.B.A.
Chartered Architect
94 Waterfall Road, Southgate, LONDON, N.14

scale
1/4" to 1' 0"
no.
139/9
date



WEST ELEVATION

TP 8501056

LONDON BOROUGH OF CAMDEN
TOWN AND COUNTRY PLANNING ACTS
- 2 OCT 1985
PLANS ~~NOT APPROVED~~ APPROVED
ON BEHALF OF THE COUNCIL

HB 8570186

Notes
Contractor to verify all dimensions on site before commencing work.
All timber sizes are nominal.
For steelwork sizes see engineers drawings.

Amendments	

Index	
Date	
15/6/85	
7/7/85	

Index	
Date	

Index	
Date	

THE EDINBURGH CASTLE P.H.
57 MORNINGTON TERRACE NW1
FOR CHARRINGTON AND CO LTD
As existing West elevation

scale
1/4" to 1'-0"
no.
139/10
date

E. S. T. ARCHER G.C., O.B.E., E.R.D., F.R.I.B.A.
Chartered Architect
84 Waterfall Road, Southgate, LONDON, N.14